



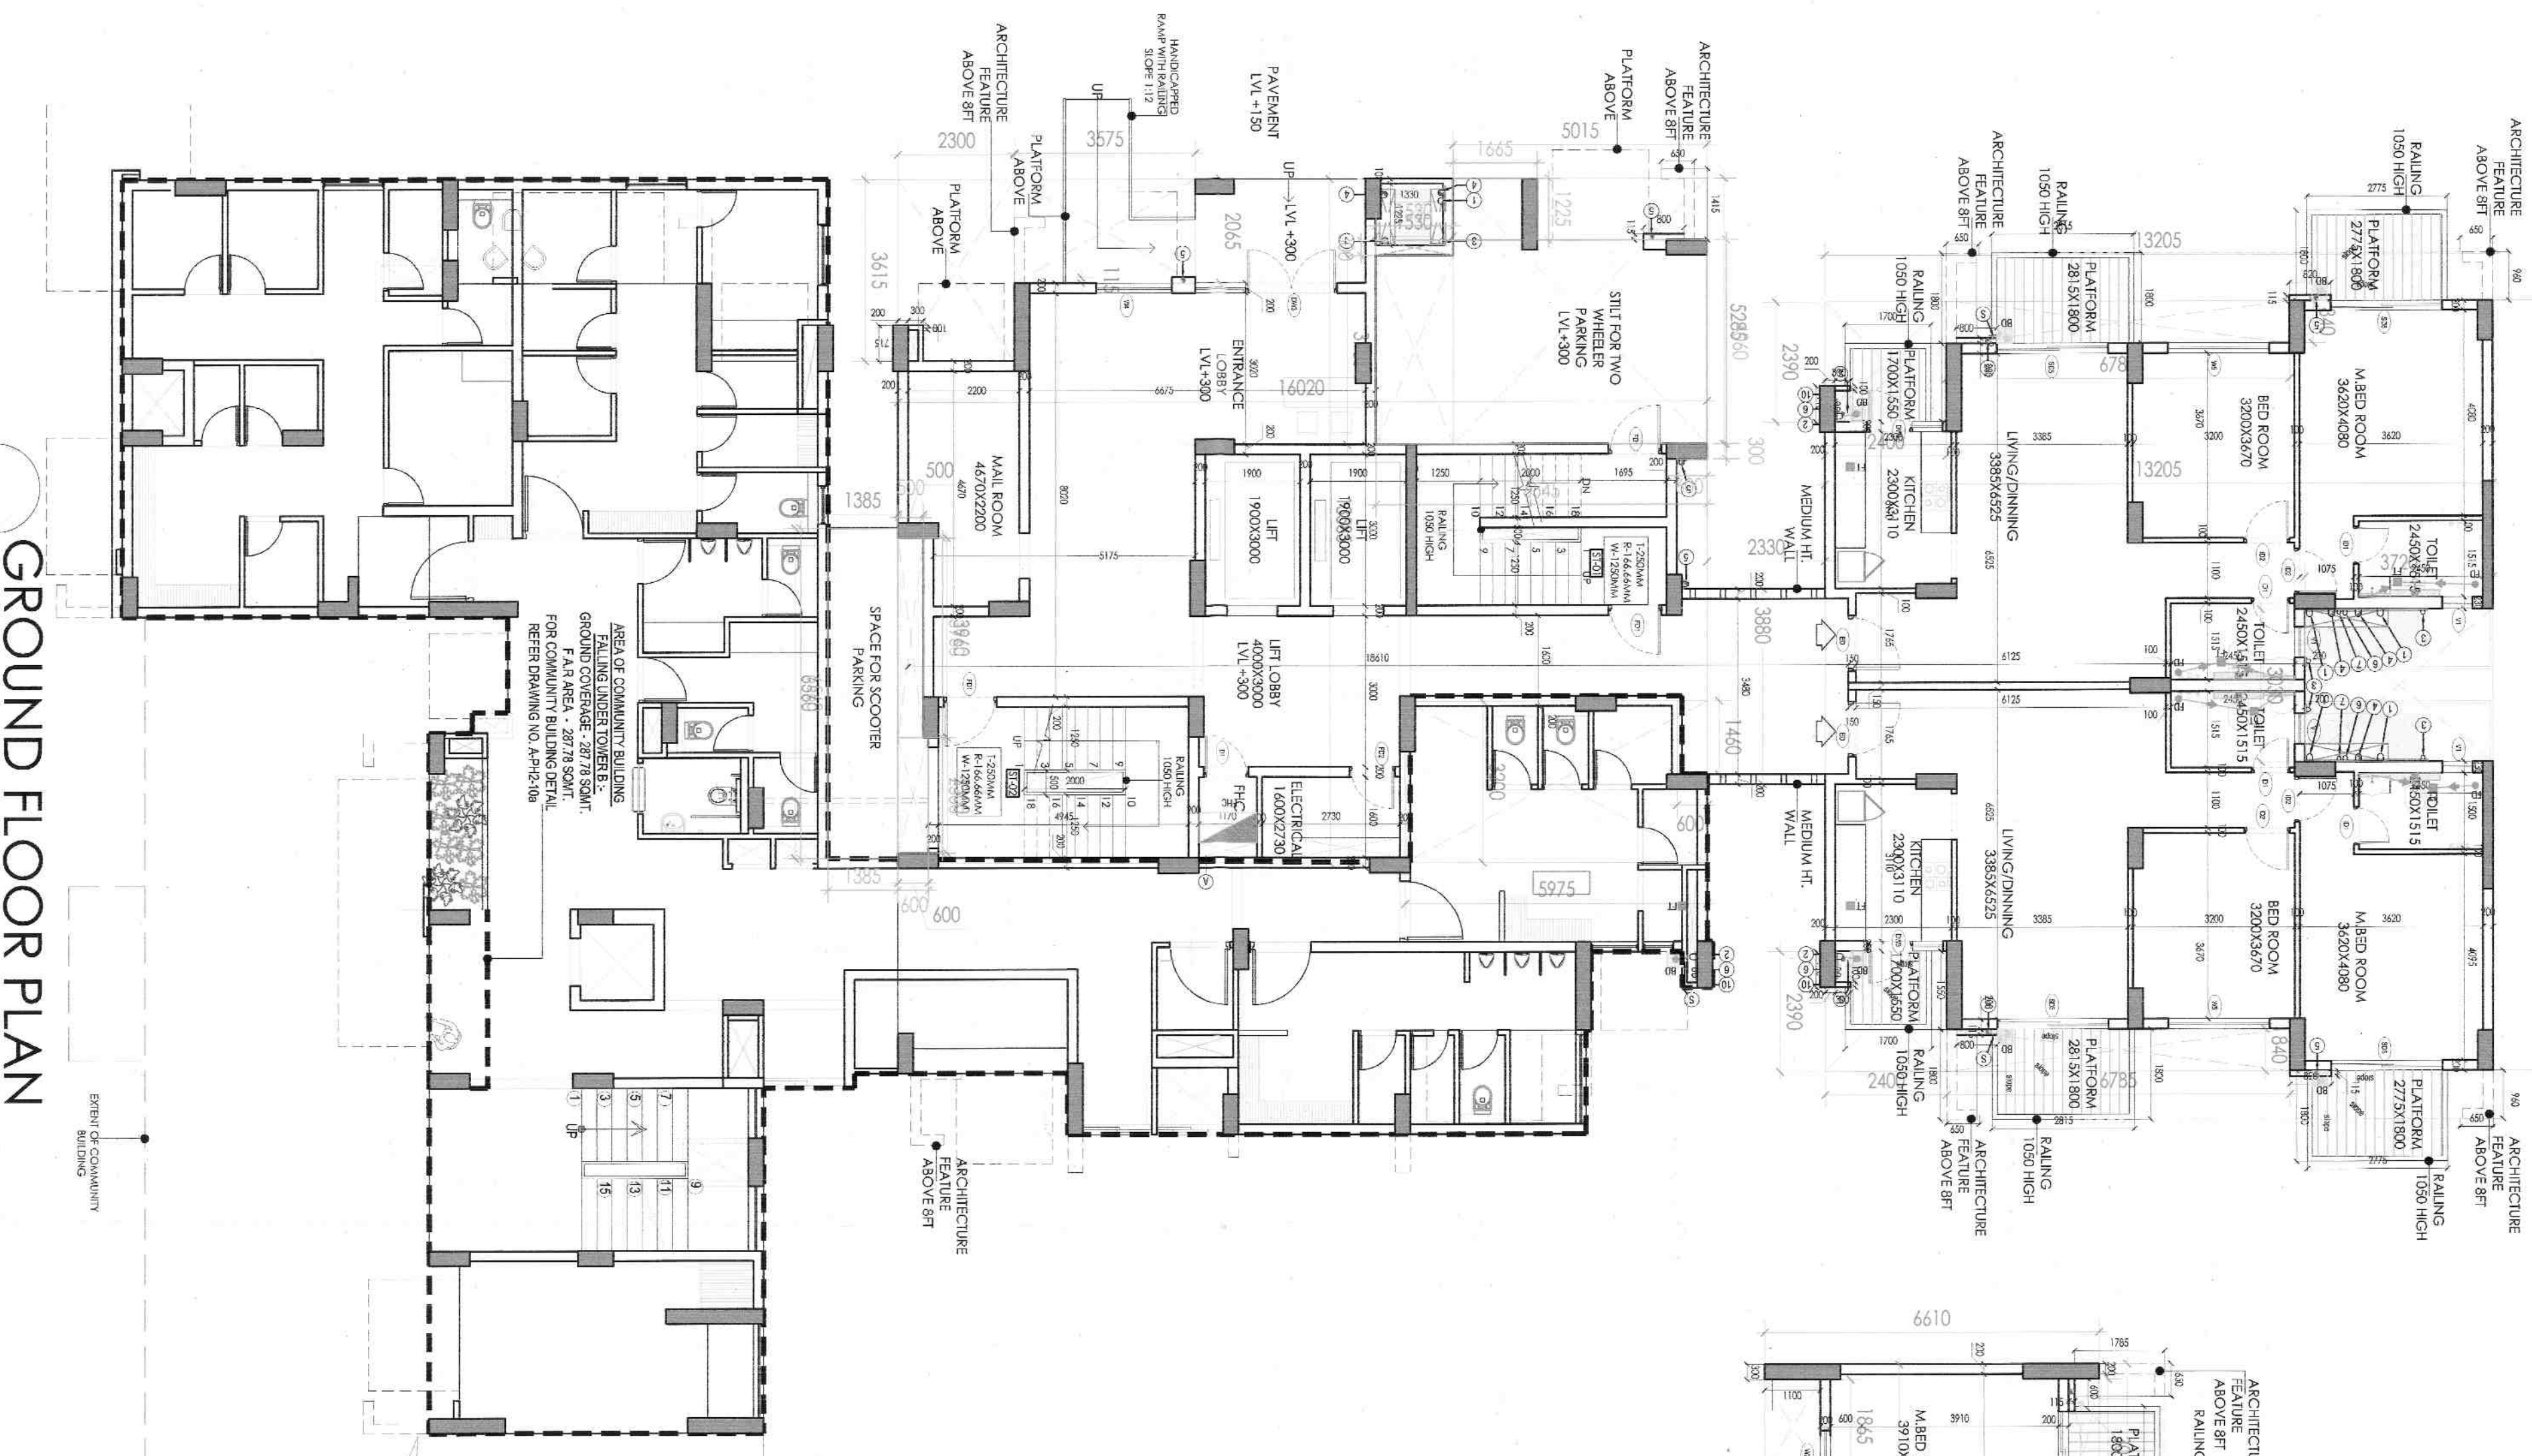

GROUND FLOOR PLAN
TOWER B1

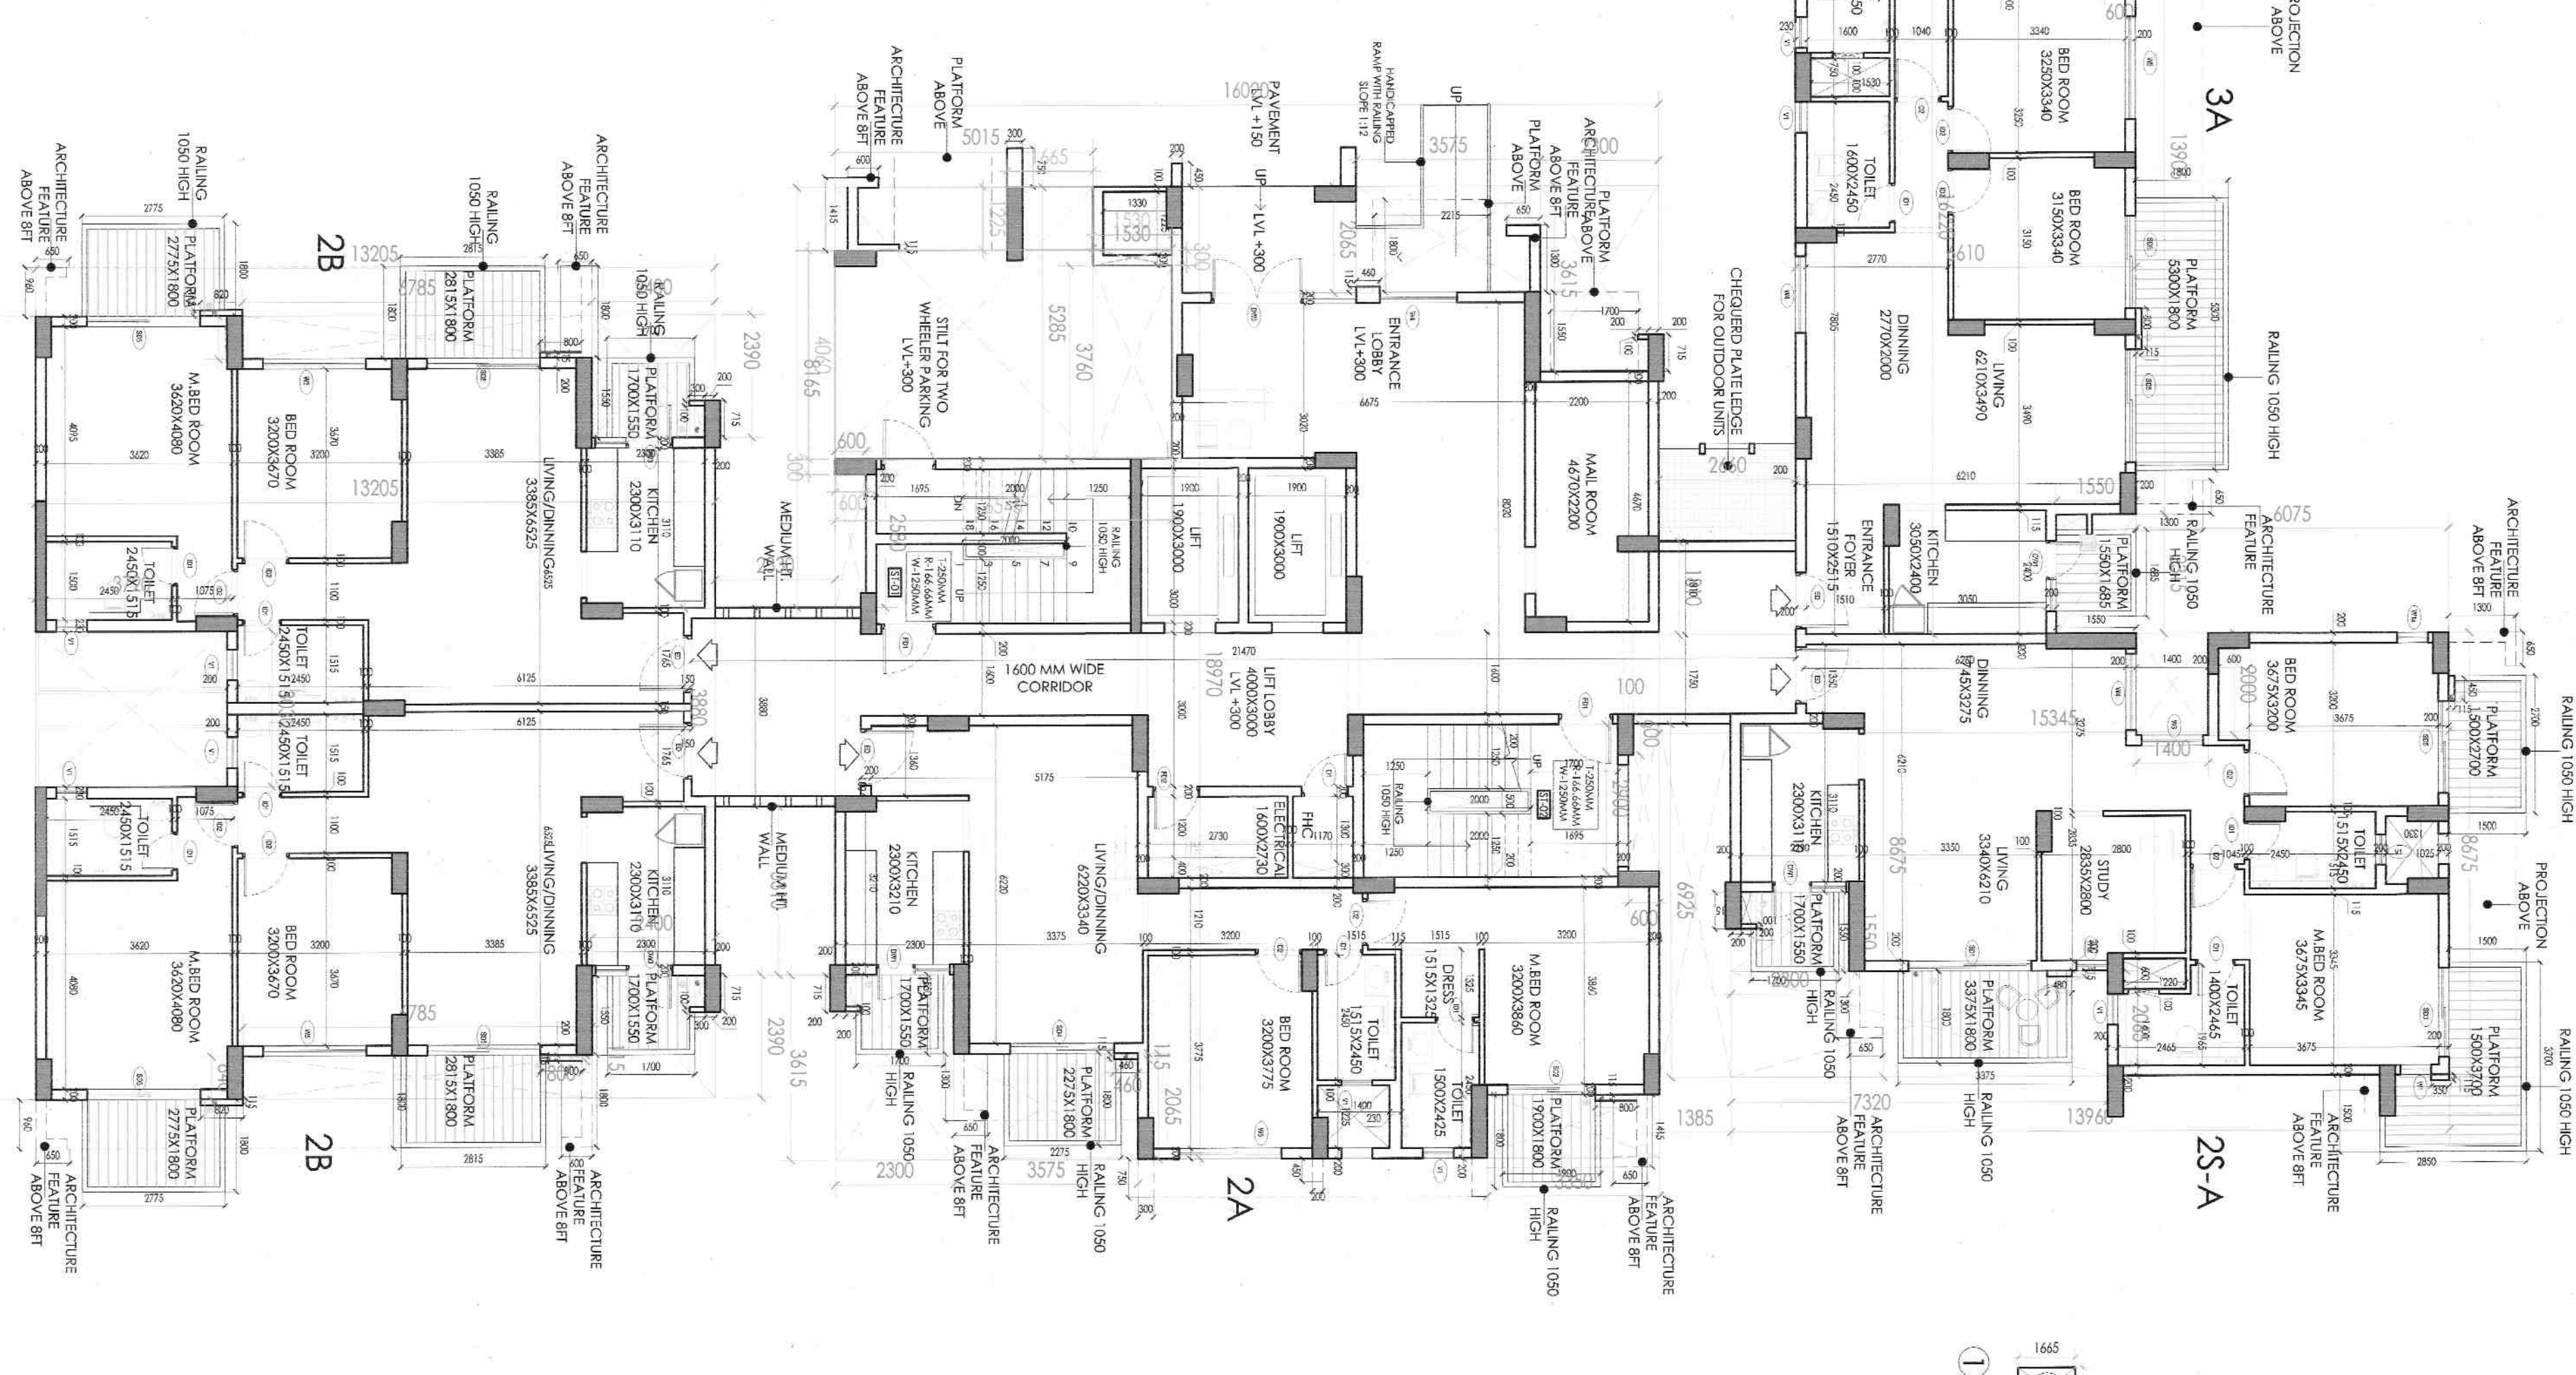

GROUND FLOOR PLAN
TOWER B2

GROUNDING COVERAGE - TOWER B1				
NO.	Coef	BREADTH	LENGTH	Nos.
ADDITIONS	(meters)	(meters)		
A	15.280	13.205		1
B	3.860	2.310		1
C	0.585	16.52		21
G	0.140	0.52		3
H	0.715	0.2		0.429
J	0.115	0.8		3
K	0.115	0.6		1
L	0.115	0.66		1
Q	0.115	0.82		2
V	1.46	1.585		0.596
X	0.55	1.585		0.596
TOTAL ADDITIONS				499.717
SUBTRACTIONS				
1	3.105	0.820		2
2	6.55	0.820		2
3	3.105	2.300		1
4	3.015	2.705		1
5	3.575	2.705		1
6	0.715	0.2		1
22	3.100	5.975		1
24	2.580	0.505		1
TOTAL SUBTRACTIONS				15.68
				7.611
TOTAL GROUND COVERAGE FOR TOWER B1				385.106

GROUND COVERAGE - TOWER B2,B3,B4,B5,B6					
NO.	Coeff.	LENGTH (meters)	BREA/CATCH	No.	AREA (sq.m)
ADDITIONS					
A	15.280	13.265	120.172	1	201.172
B	3.880	2.330	9.040	1	9.040
C	3.890	1.830	7.102	1	7.102
D	15.110	10.010	151.599	1	151.599
E	1.81	2.66	4.815	1	4.815
F	16.232	6.61	107.114	1	107.114
G	0.2	0.2	0.040	5	0.200
H	0.215	0.2	0.045	5	0.225
I	0.115	0.8	0.460	5	0.460
J	0.115	0.8	0.460	5	0.460
K	0.5	0.115	0.058	1	0.058
L	0.058	0.058	0.009	1	0.009
M	0.6	0.115	0.068	1	0.068
N	0.115	0.35	0.458	1	0.458
O	0.915	0.11	0.060	5	0.300
P	0.058	0.058	0.009	1	0.009
Q	0.115	0.34	0.390	2	0.189
R	0.115	0.34	0.390	2	0.189
U	0.6	0.1	0.060	1	0.060
TOTAL ADDITIONS					762.218
SUBTRACTIONS					
1	3.030	3.750	11.772	1	11.772



SCHEDULE OF OPENINGS

NOTE:- ALL TOILETS HAVE PERMANENT VENTILATORS.


**GROUND FLOOR
GROUND COVERAGE DIAGRAM**

TOWER B1
SCALE- 1:150






GROUND FLOOR
STILT AREA DIAGRAM
TOWER B1
SCALE- 1:150

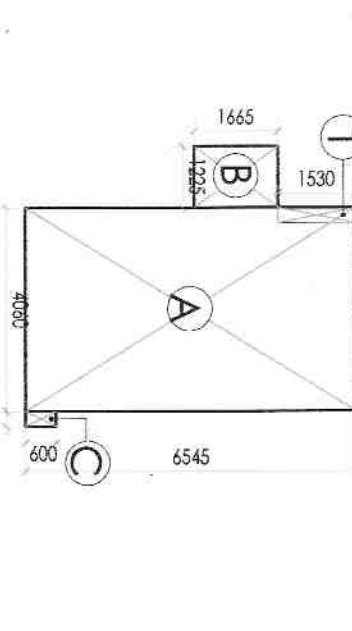



GROUND FLOOR
STILT AREA DIAGRAM
TOWER B2
SCALE-1:150

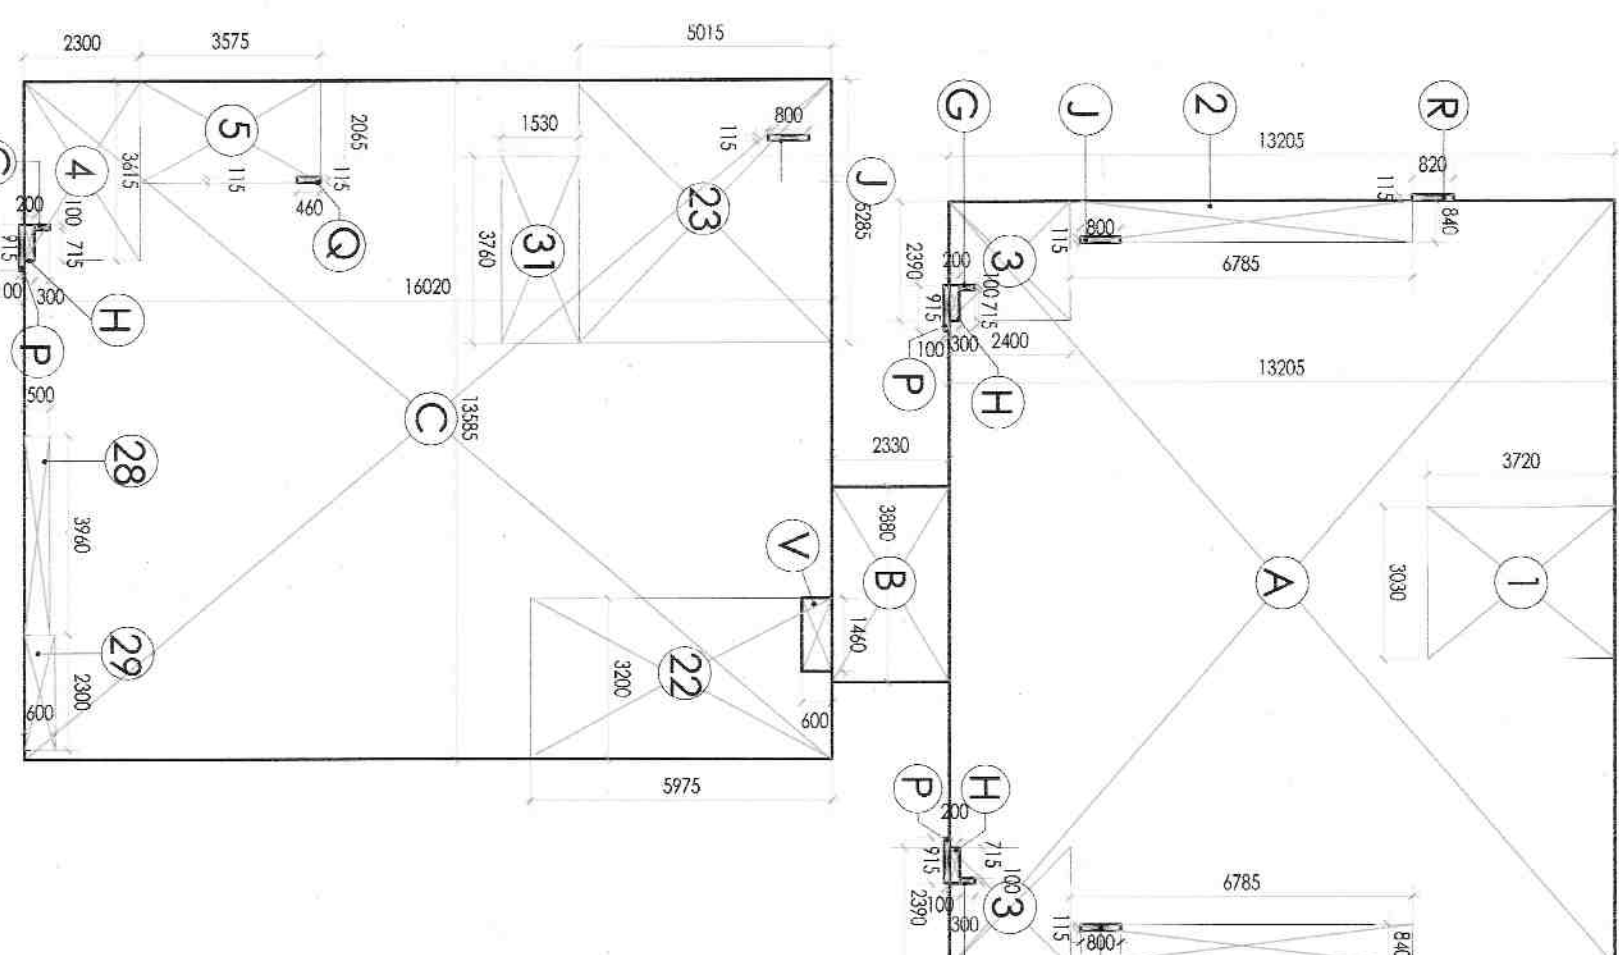


GROUND FLOOR
FAR DIAGRAM
TOWER B1
SCALE- 1:150

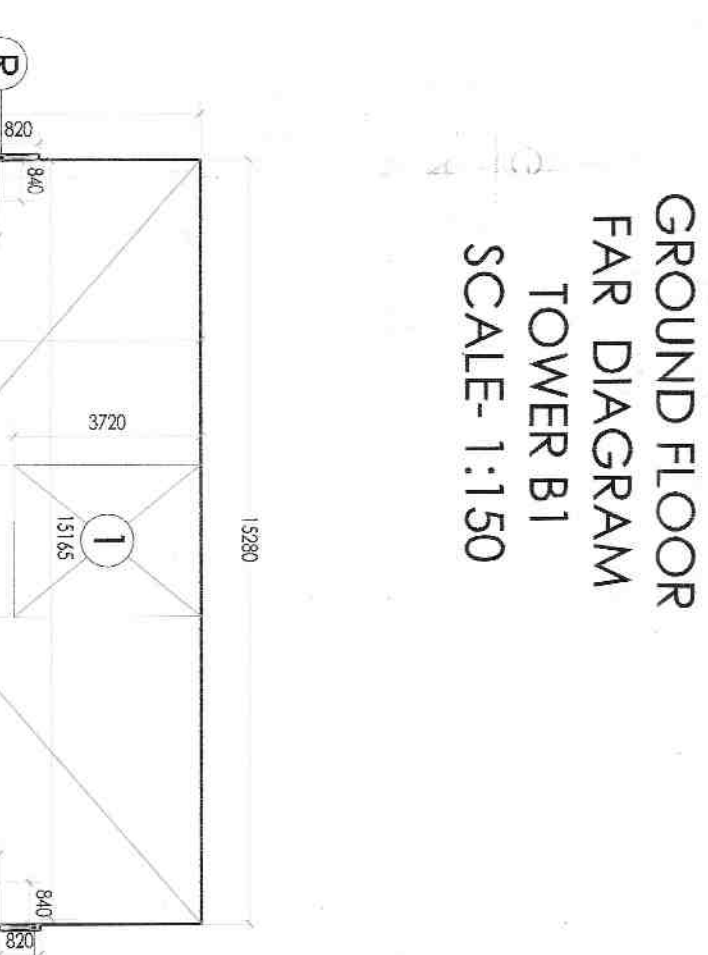


GROUND FLOOR
FAR DIAGRAM
SCALE- 1:150

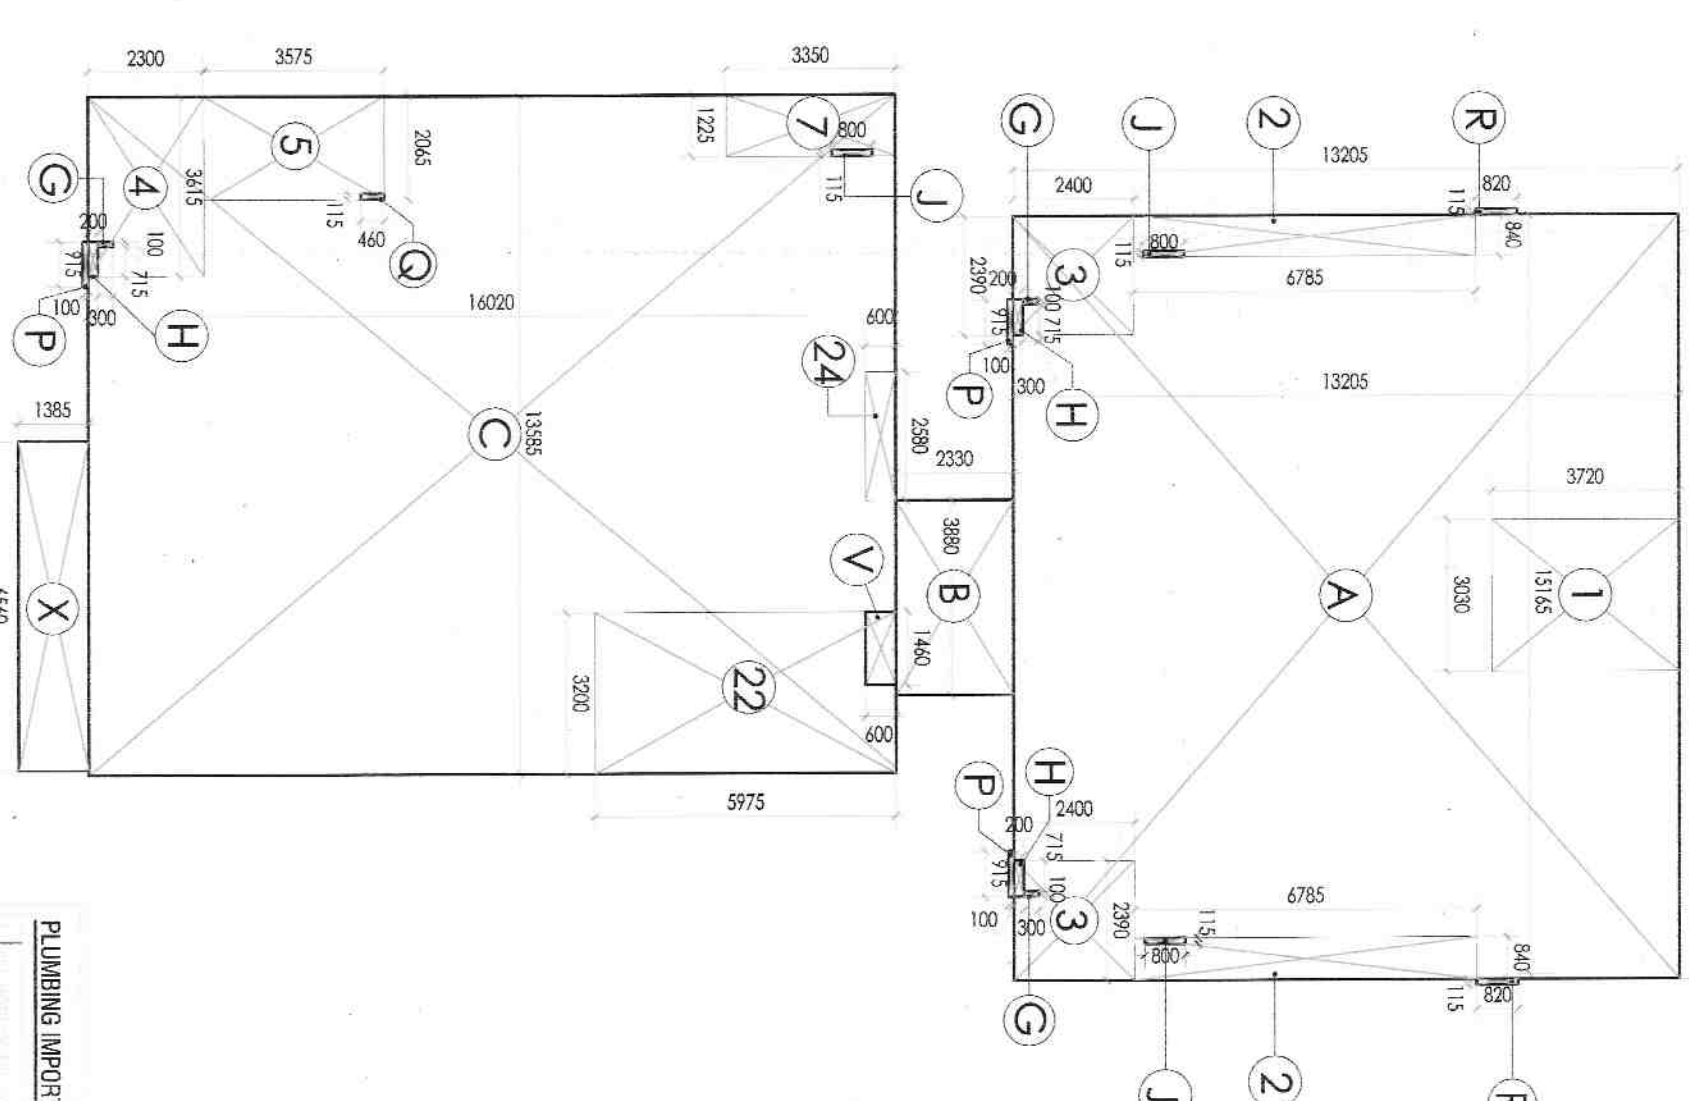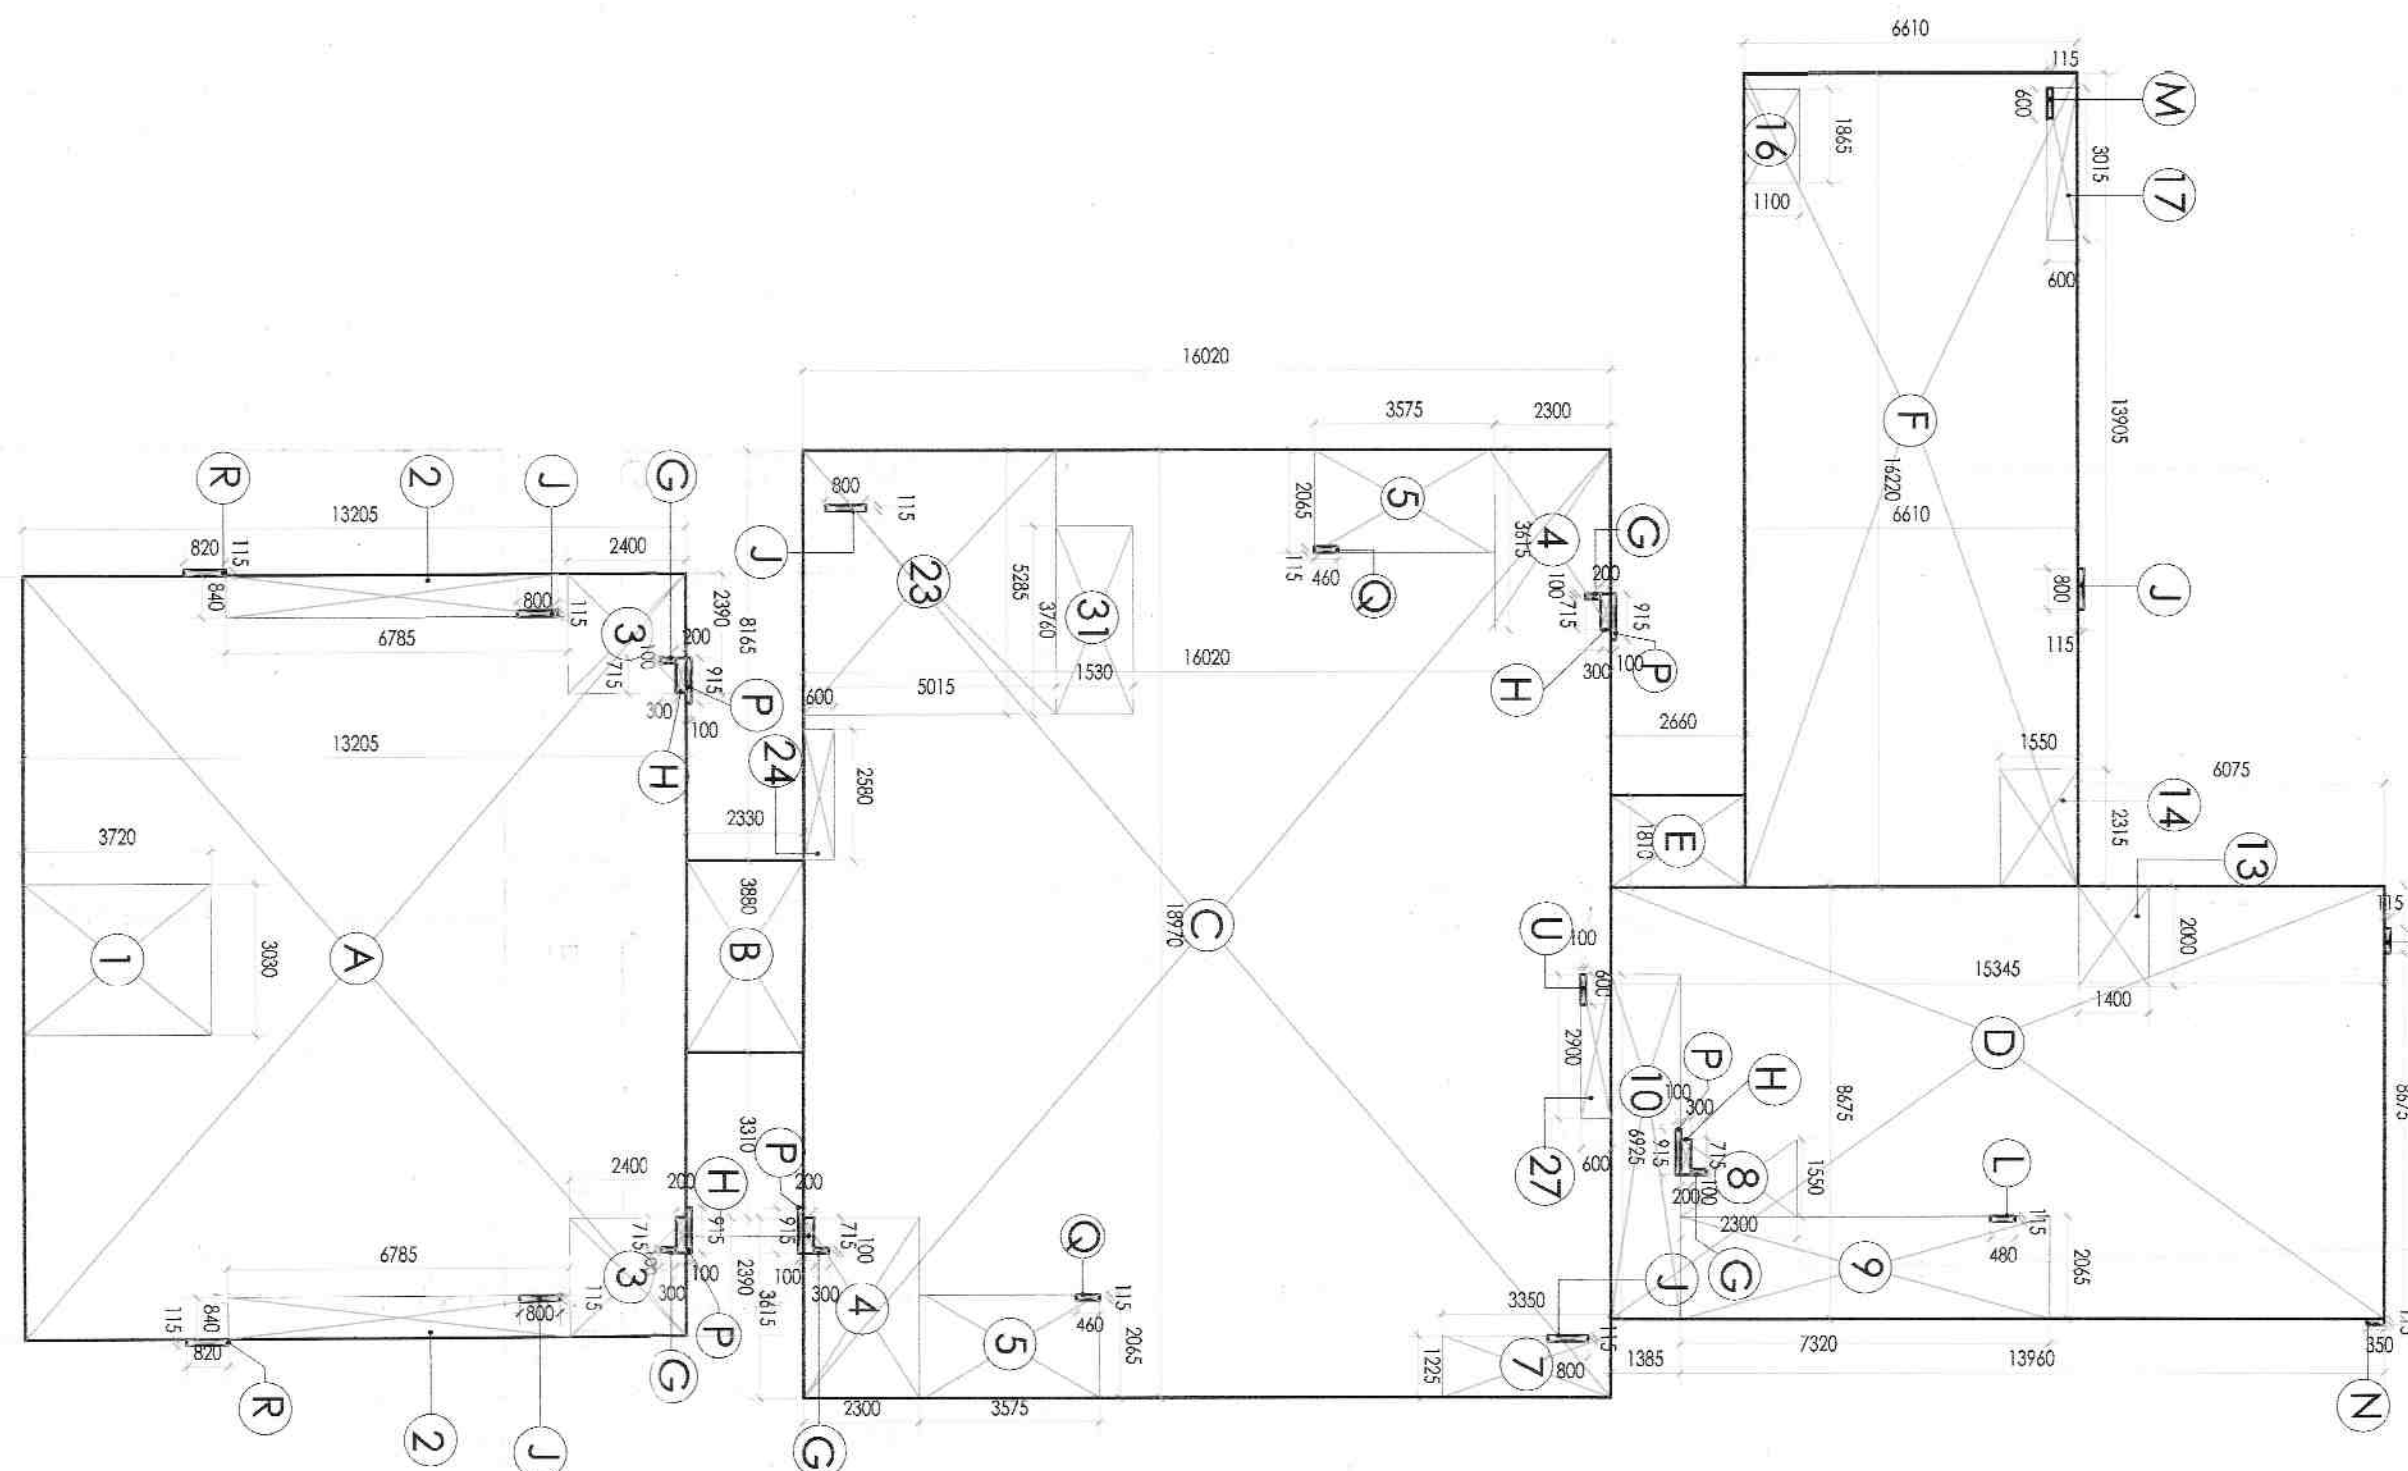

GROUND FLOOR
GROUND COVERAGE DIAGRAM
TOWER B1
SCALE-1:150

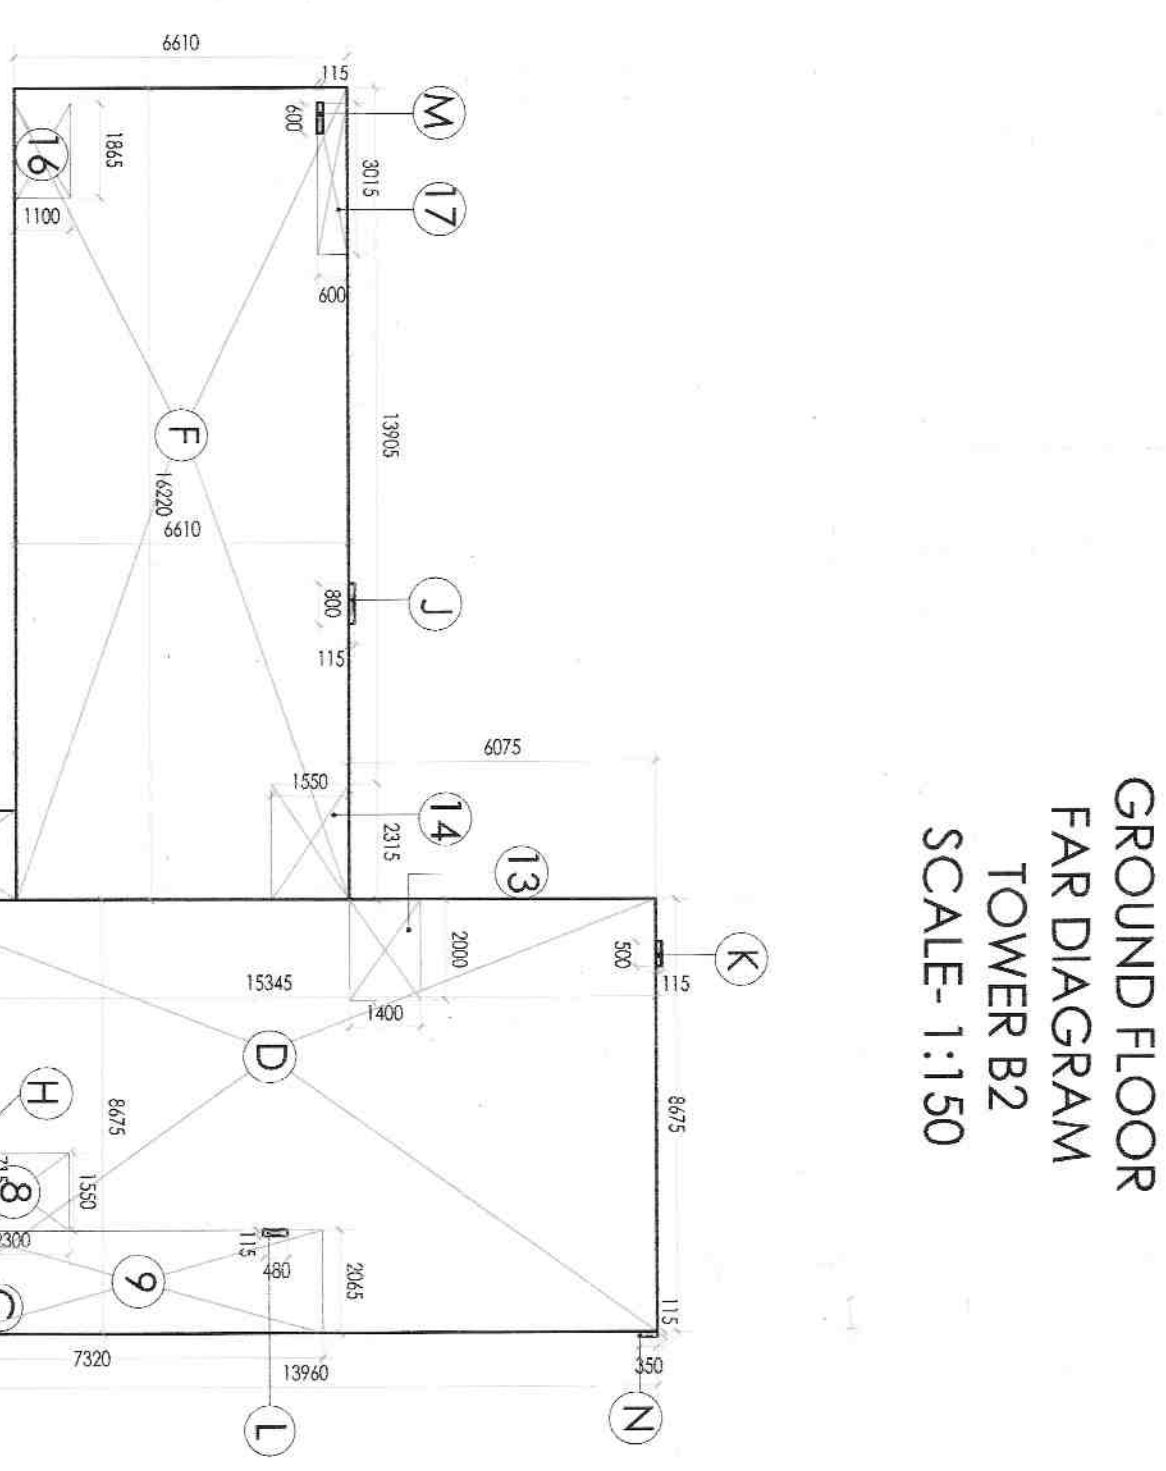

GROUND FLOOR
GROUND COVERAGE DIAGRAM
TOWER B2
SCALE- 1:150

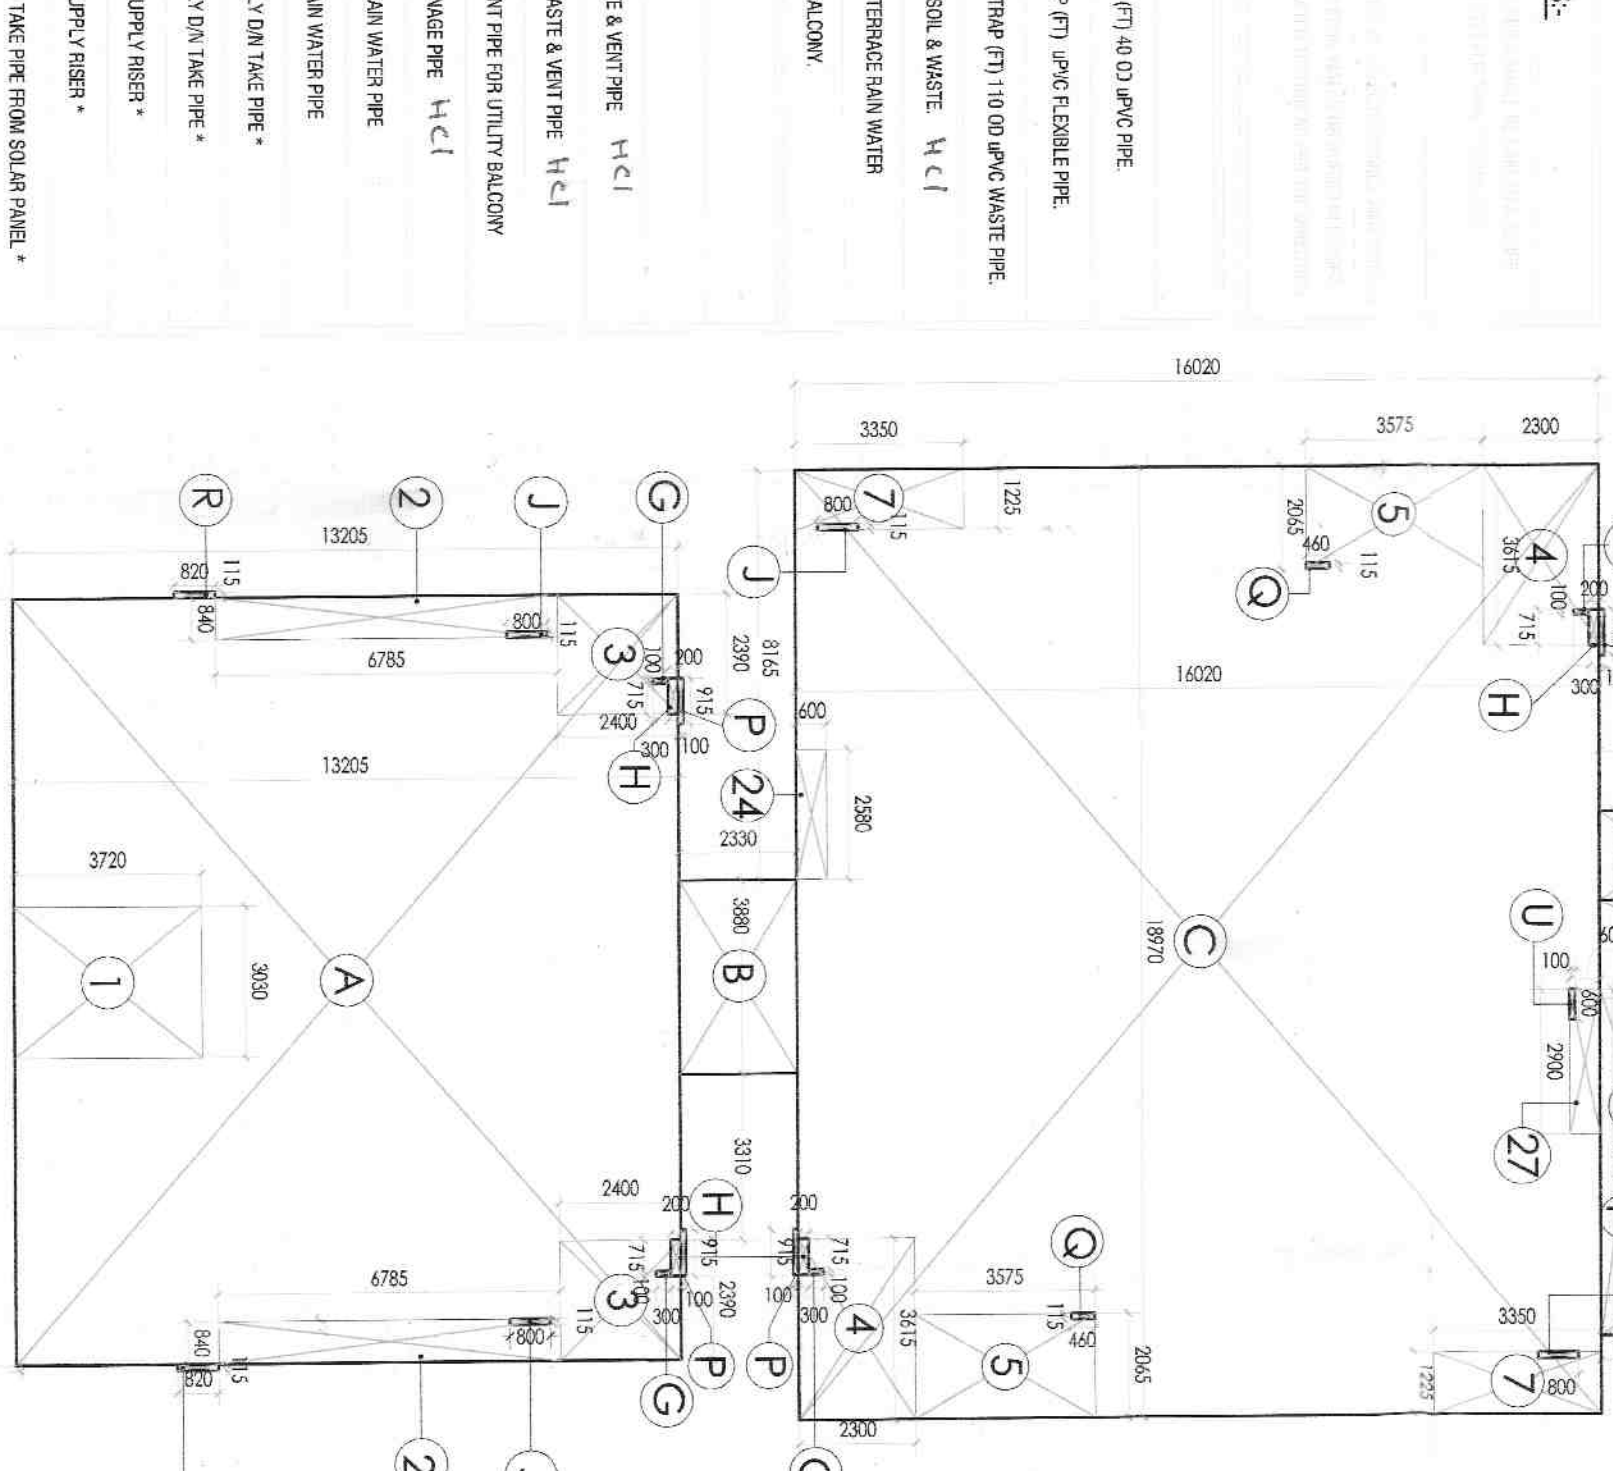

NOTES

1. ALL DIMENSIONS IN MILLIMETRES UNLESS OTHERWISE SPECIFIED.
2. ALL HABITABLE AREAS SHALL BE MECHANICALLY VENTILATED WITH 100% FRESH BACK-UP AIR.
3. EXTERIOR WALLS WITH EXPOSED BRICK OR STUCCO FINISH SHALL BE AS PER STANBARD DESIGN.
4. THE PROVISION OF SOLAR WATER HEATING SYSTEMS TO BE AS PER NOMOS SPECIFIED BY HAKEDA, AND MADE CERTIFICATE BEFORE APPLYING FOR OCCUPANCY.
5. RAIN WATER HARVESTING SYSTEM SHALL BE AS PER CENTRAL GROUND WATER AUTHORITY NOMOS/ HAKEDA GOVT.
6. ELECTRIFYING THE SIGNS INCLUDING FIRE ALARMS SHALL BE AS PER GOV. GUIDELINES.
































