

NOTES


1. ALL DIMENSIONS IN MILLIMETERS UNLESS OTHERWISE SPECIFIED.
2. ALL BASEMENT AREAS SHALL BE MECHANICALLY LIT AND VENTILATED WITH 100% POWER BACK-UP.
3. GATE AND BOUNDARY WALL SHALL BE AS PER SPECIFICATION.
4. THE PROVISION OF SOLAR WATER HEATING SYSTEM TO BE AS PER NORMS SPECIFIED BY HAREDA, AND MADE OPERATIONAL BEFORE APPLYING FOR OCCUPANCY CERTIFICATE.
5. RAIN WATER HARVESTING SYSTEM SHALL BE AS PER CENTRAL GROUND WATER AUTHORITY NORMS/ HARYANA GOVT.
6. FIRE FIGHTING PROVISIONS INCLUDING FIRE SPRINKLERS SHALL BE AS PER HRC GUIDELINES.

REVISIONS

NO.	DESCRIPTION	DATE	REMARK
1	GENERAL REVISIONS	22.12.2015	



KEY PLAN

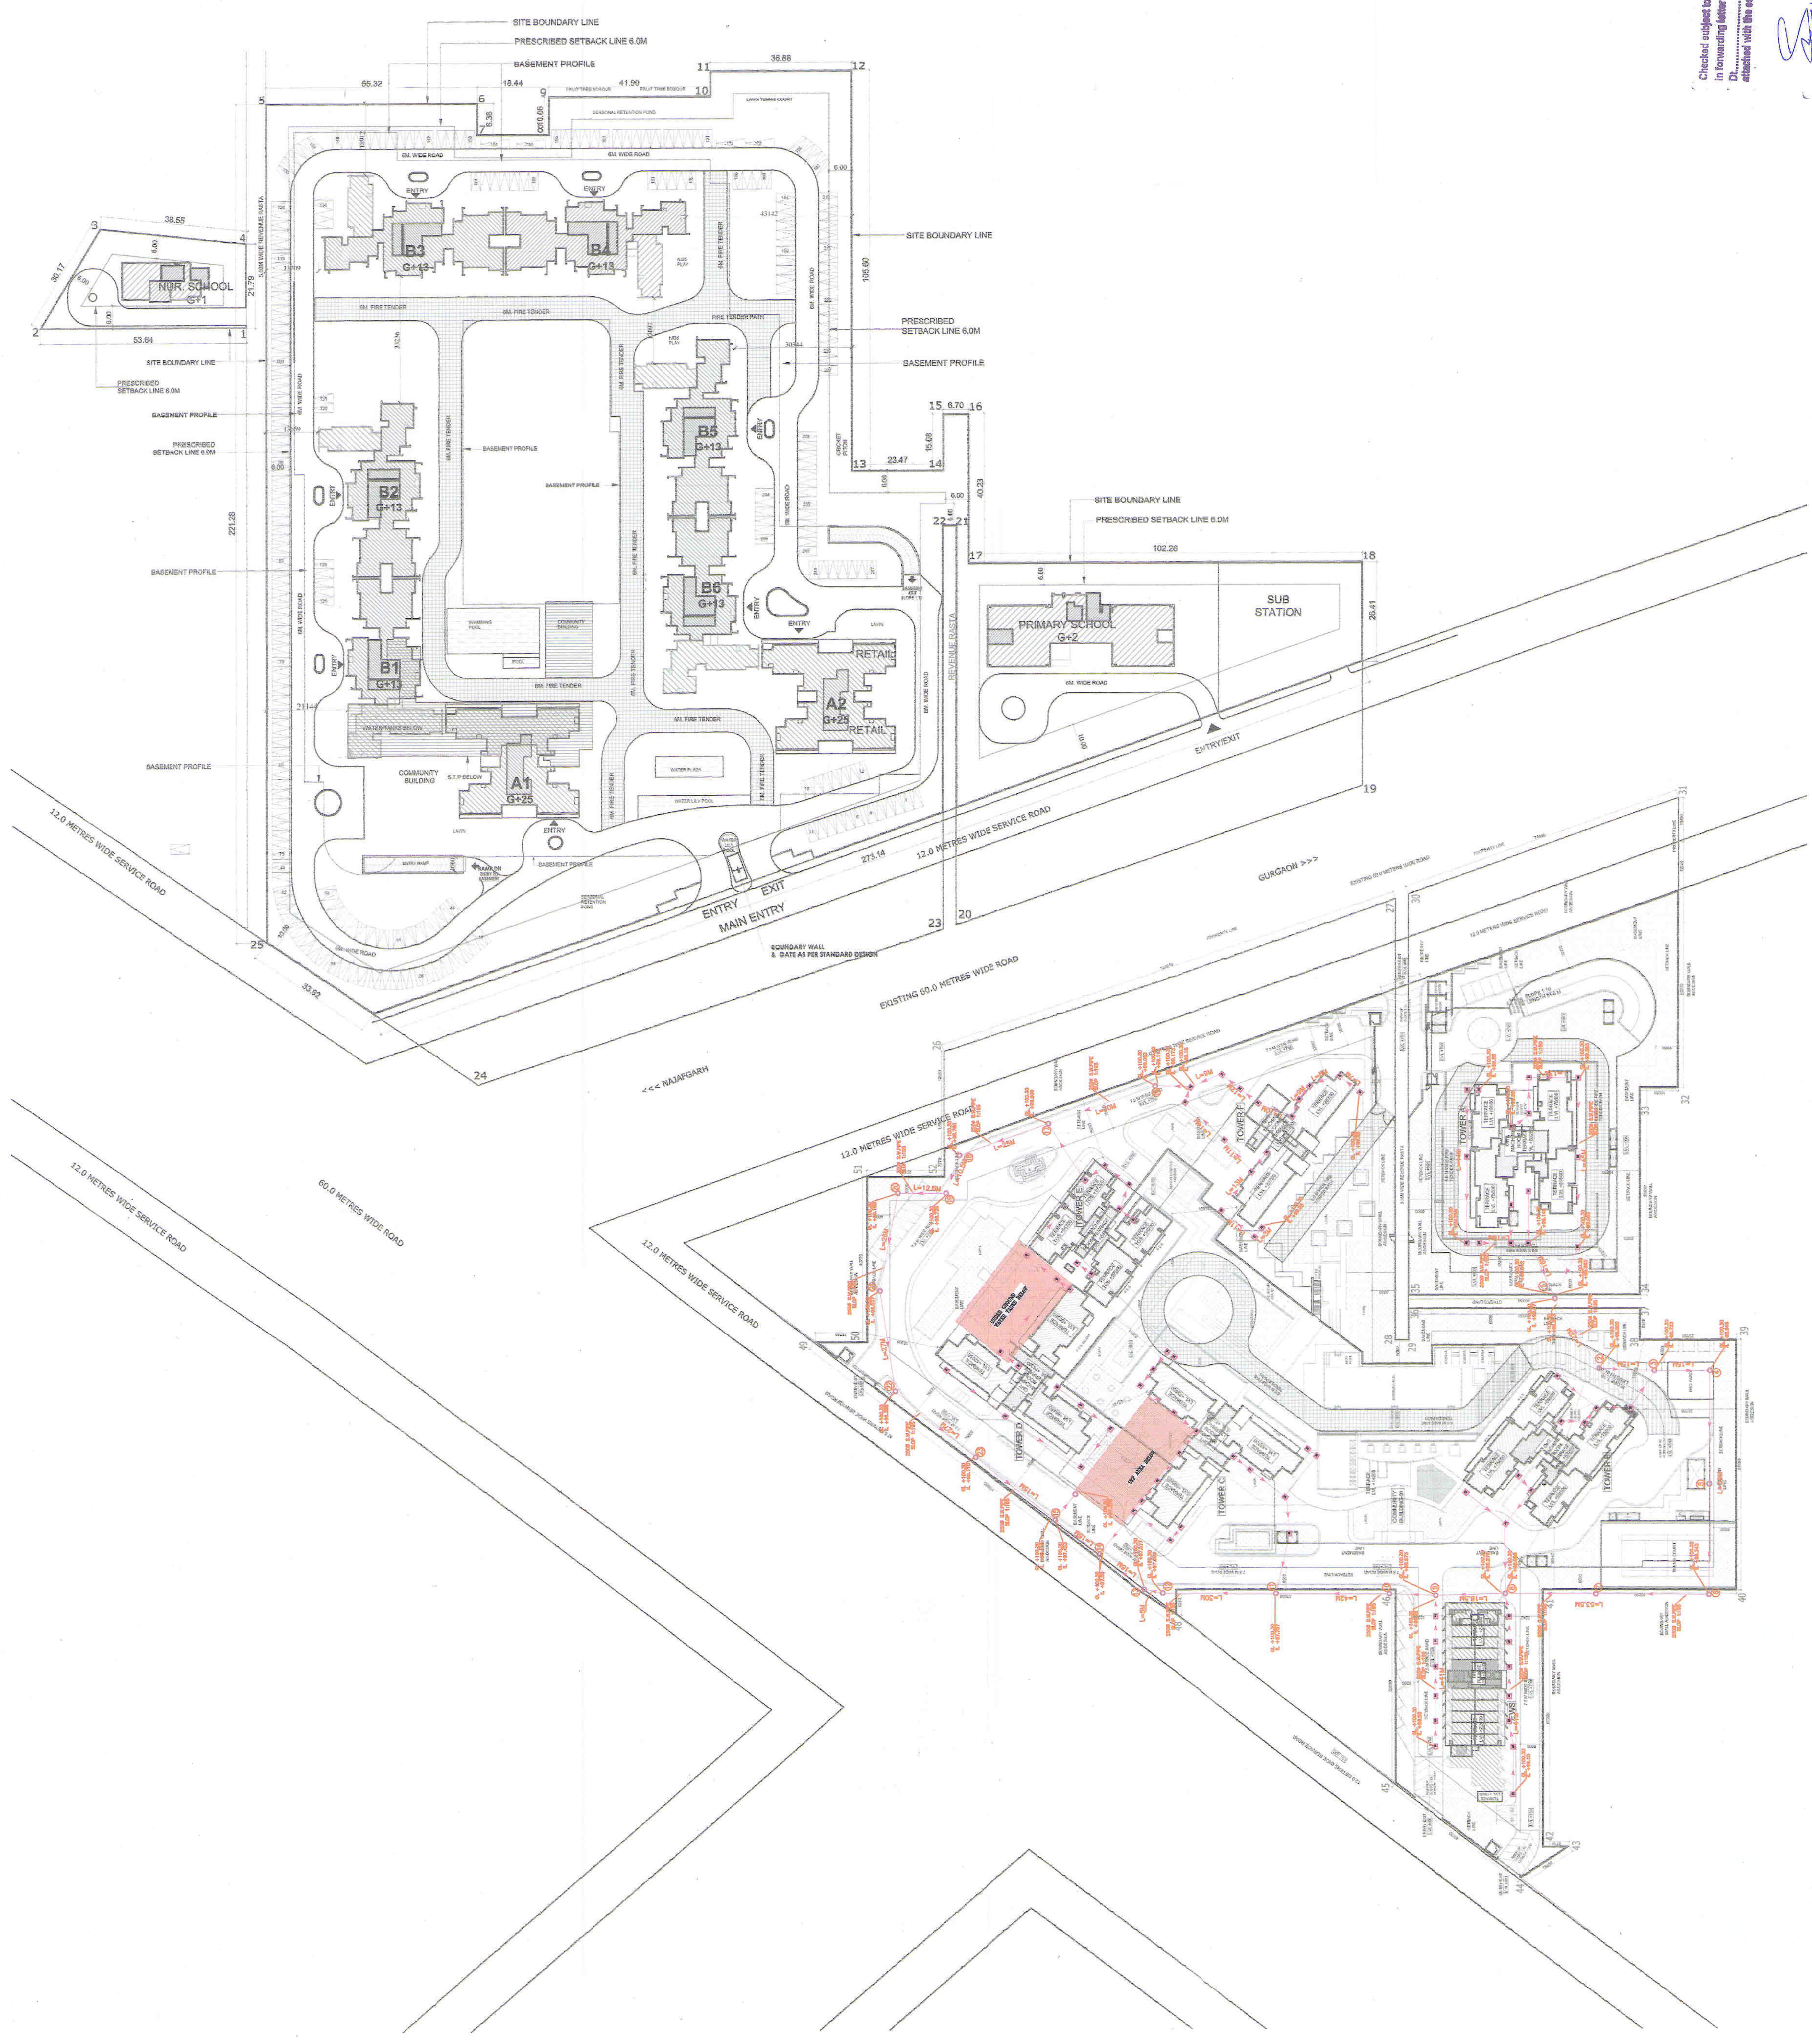

LEGEND:-		
S.NO.	DESCRIPTION	SYMBOL
1.	SEWER LINE	—
2.	SEWER MANHOLE(RECTANGULAR)	MH
3.	SEWER MANHOLE (CIRCULAR)	○

Director
Town & Country Planning
Gurgaon, Haryana

Architect's Signature
Mandeep Singh, Architect
Registration No. CA08916828

Owner's Signature
Alok Singh

Architect
Alok Singh Associates Pvt. Ltd.
Gurgaon, Haryana

Structure
Paradee Consultants
Gurgaon, Haryana

MEP
Paradee Consultants
Gurgaon, Haryana

Electrical
Paradee Consultants
Gurgaon, Haryana

Water Supply
Paradee Consultants
Gurgaon, Haryana

Drainage
Paradee Consultants
Gurgaon, Haryana



Checked subject to comments
D. J. Jaisingh
Director
Town & Country Planning
Gurgaon, Haryana

Executive Engineer (W)
Gurgaon Division No. V
Gurgaon, Haryana