




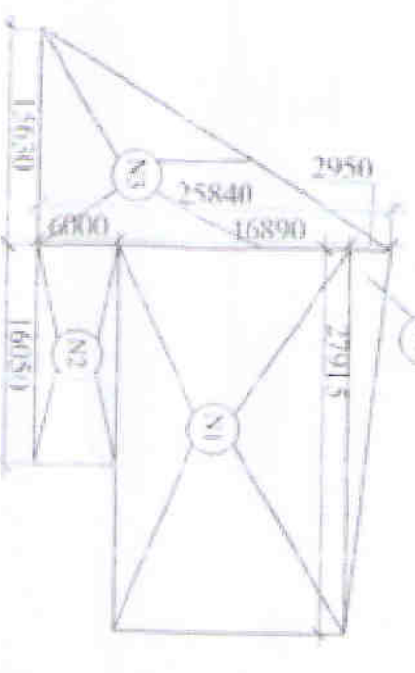

NUR SCHOOL
810,000 sqm
2 acres

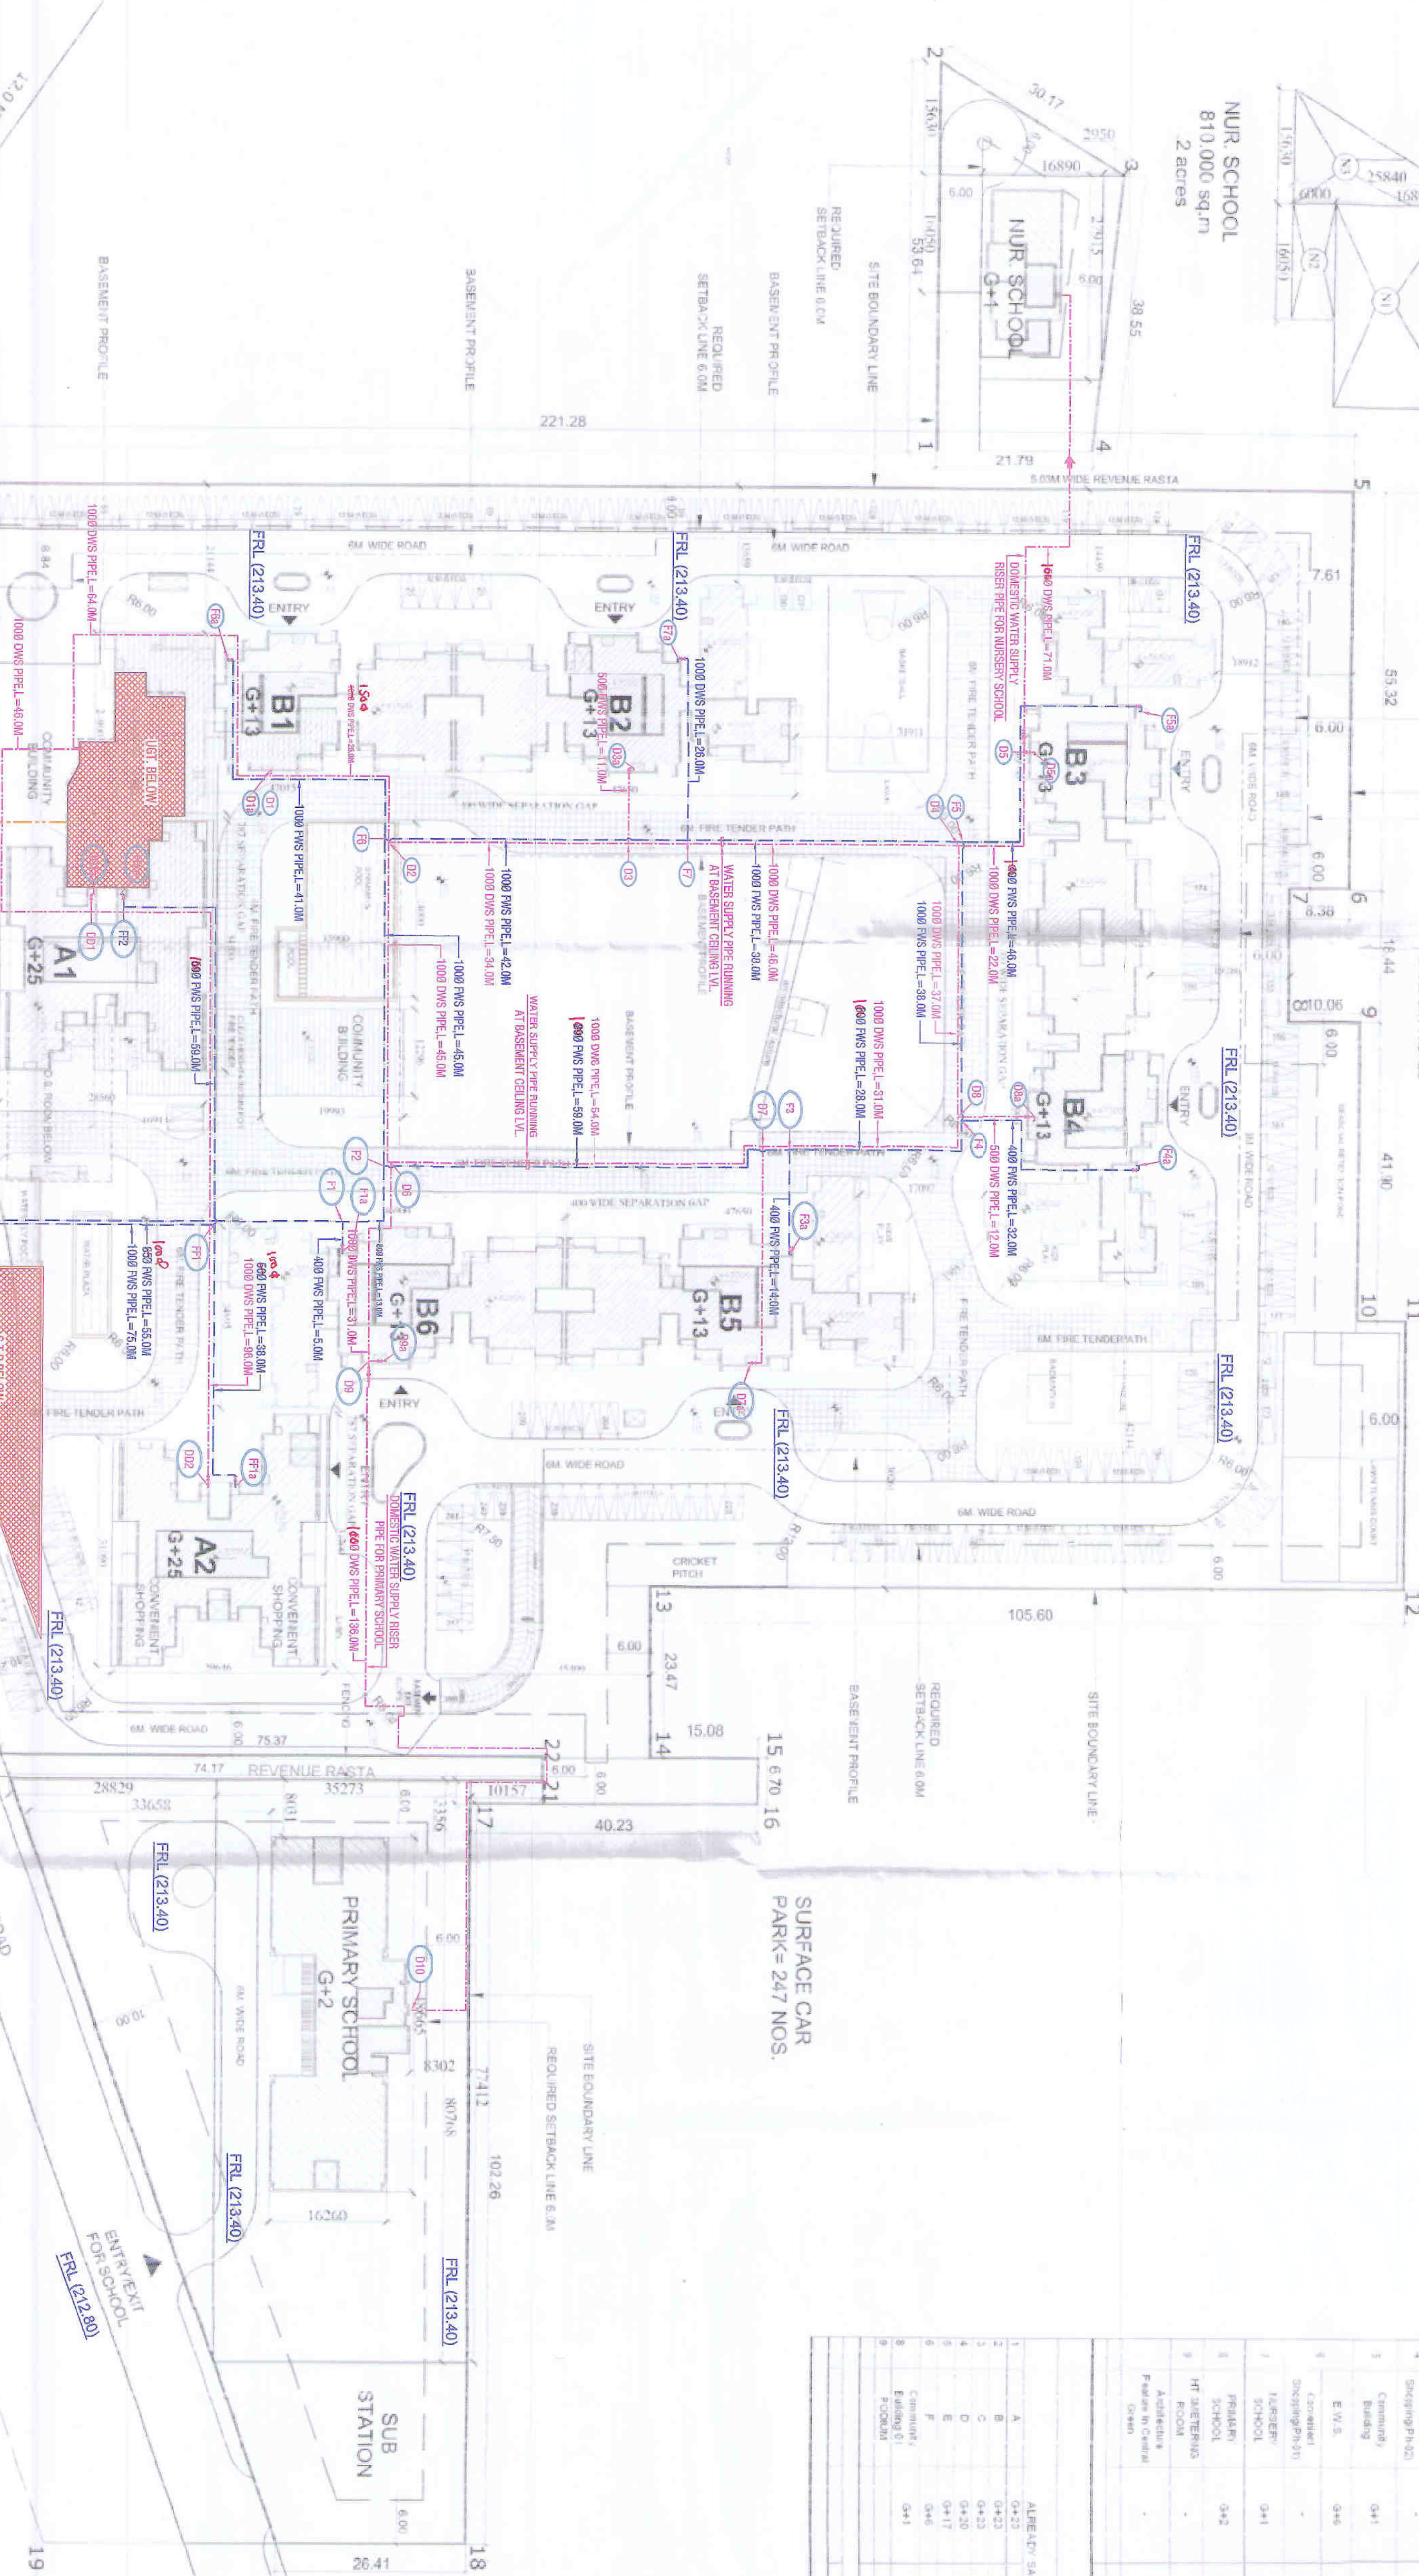


SURFACE CAR
PARK-247 NOS.





