



Area Statement table with columns for Plot Area, Balance Area (Total Area), Licensed Area, Commercial Area, Site area for commercial @ 8% Plot Area, Permissible FAR, Additional FAR for ISB Planning Rating, Net Permissible FAR Area, Site Area for housing, Balance FAR, and various density calculations (Min. density permissible, Max. density permissible, Proposed Density).

Handwritten signatures and names: H. K. (S.T.P. Member Secretary B.P.C.), DINESH KOMAR SD (H.Q.), MJC, PA, ATP, DDJ (H.C.) Member B.H.C.

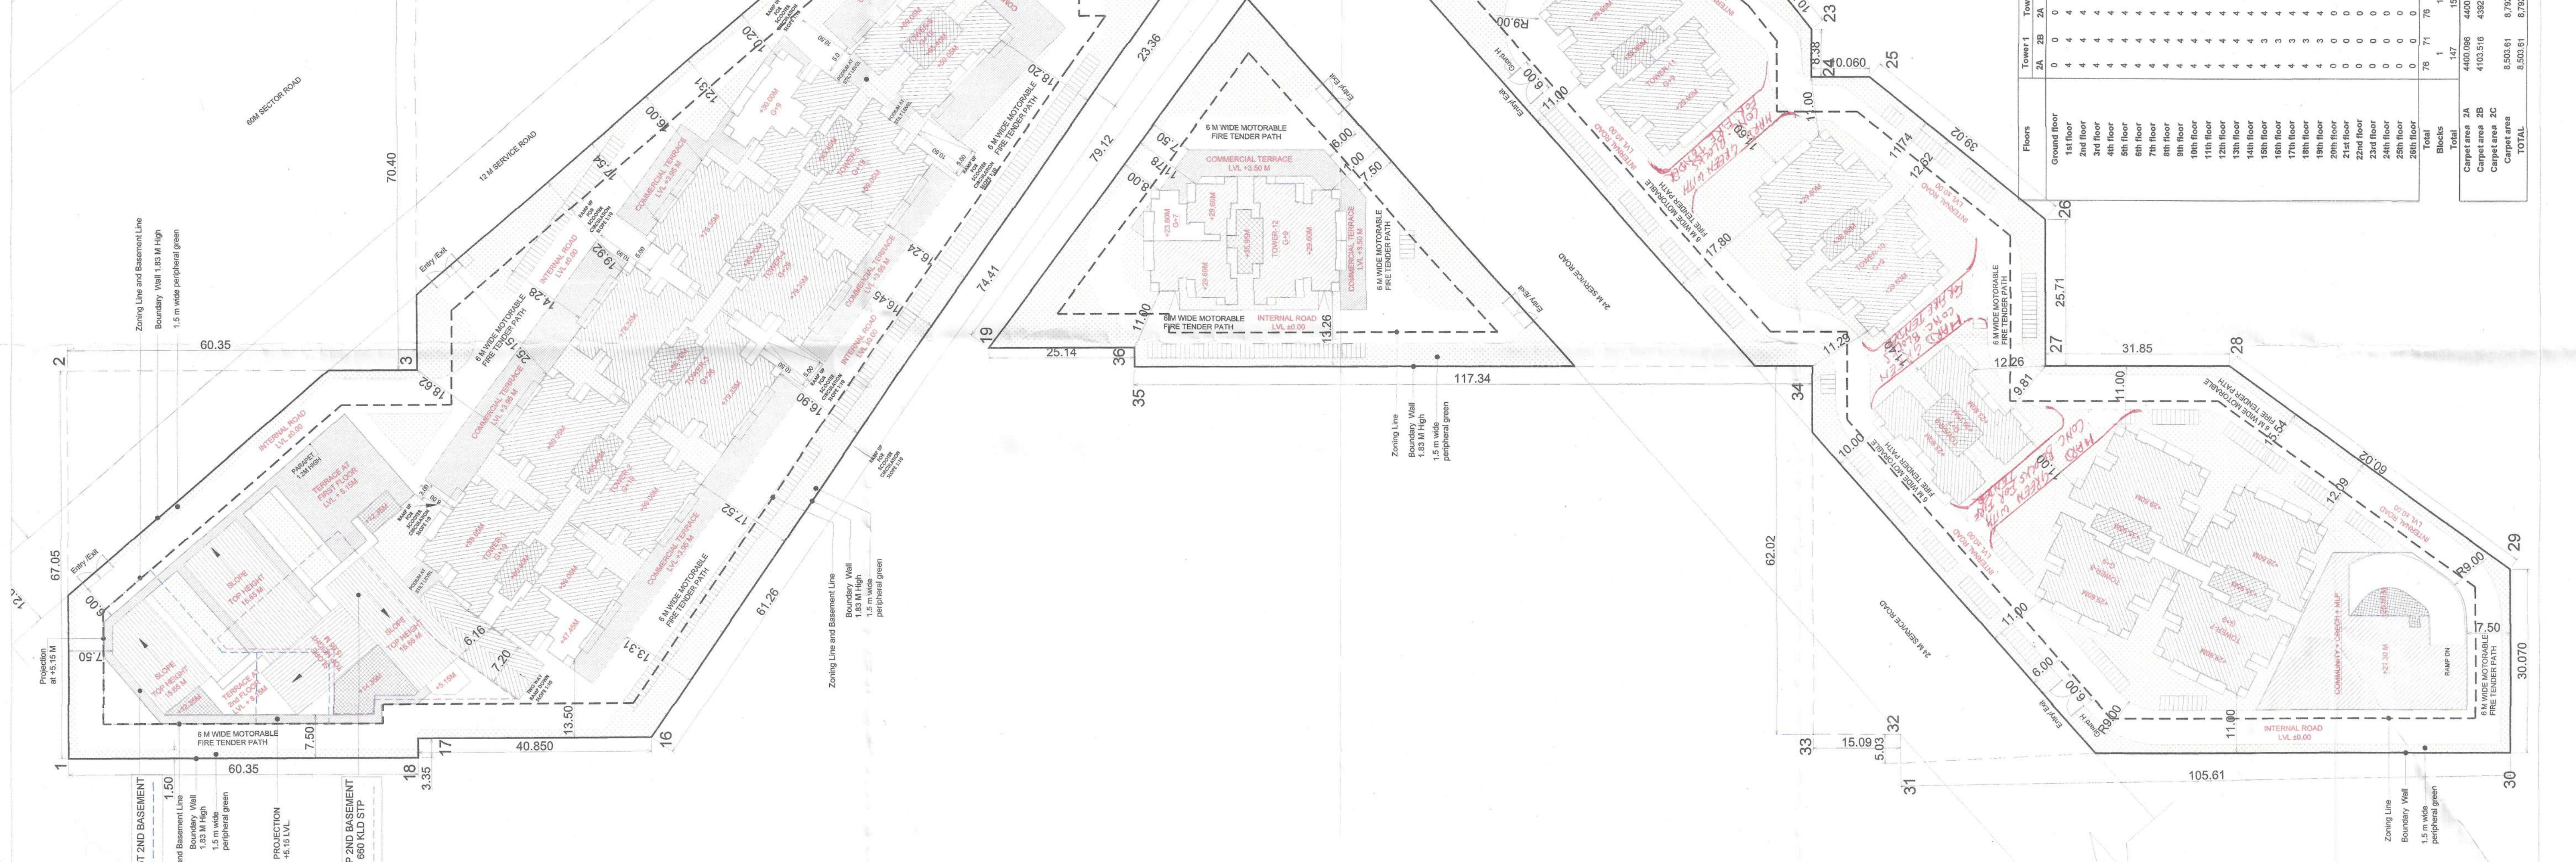

Proposed FAR table with columns for Type, No. of Blocks, FAR, Total, and Density. Includes a sub-table for Proposed Density with columns for Type, No. of blocks, Units/block, Total Units, and Density.

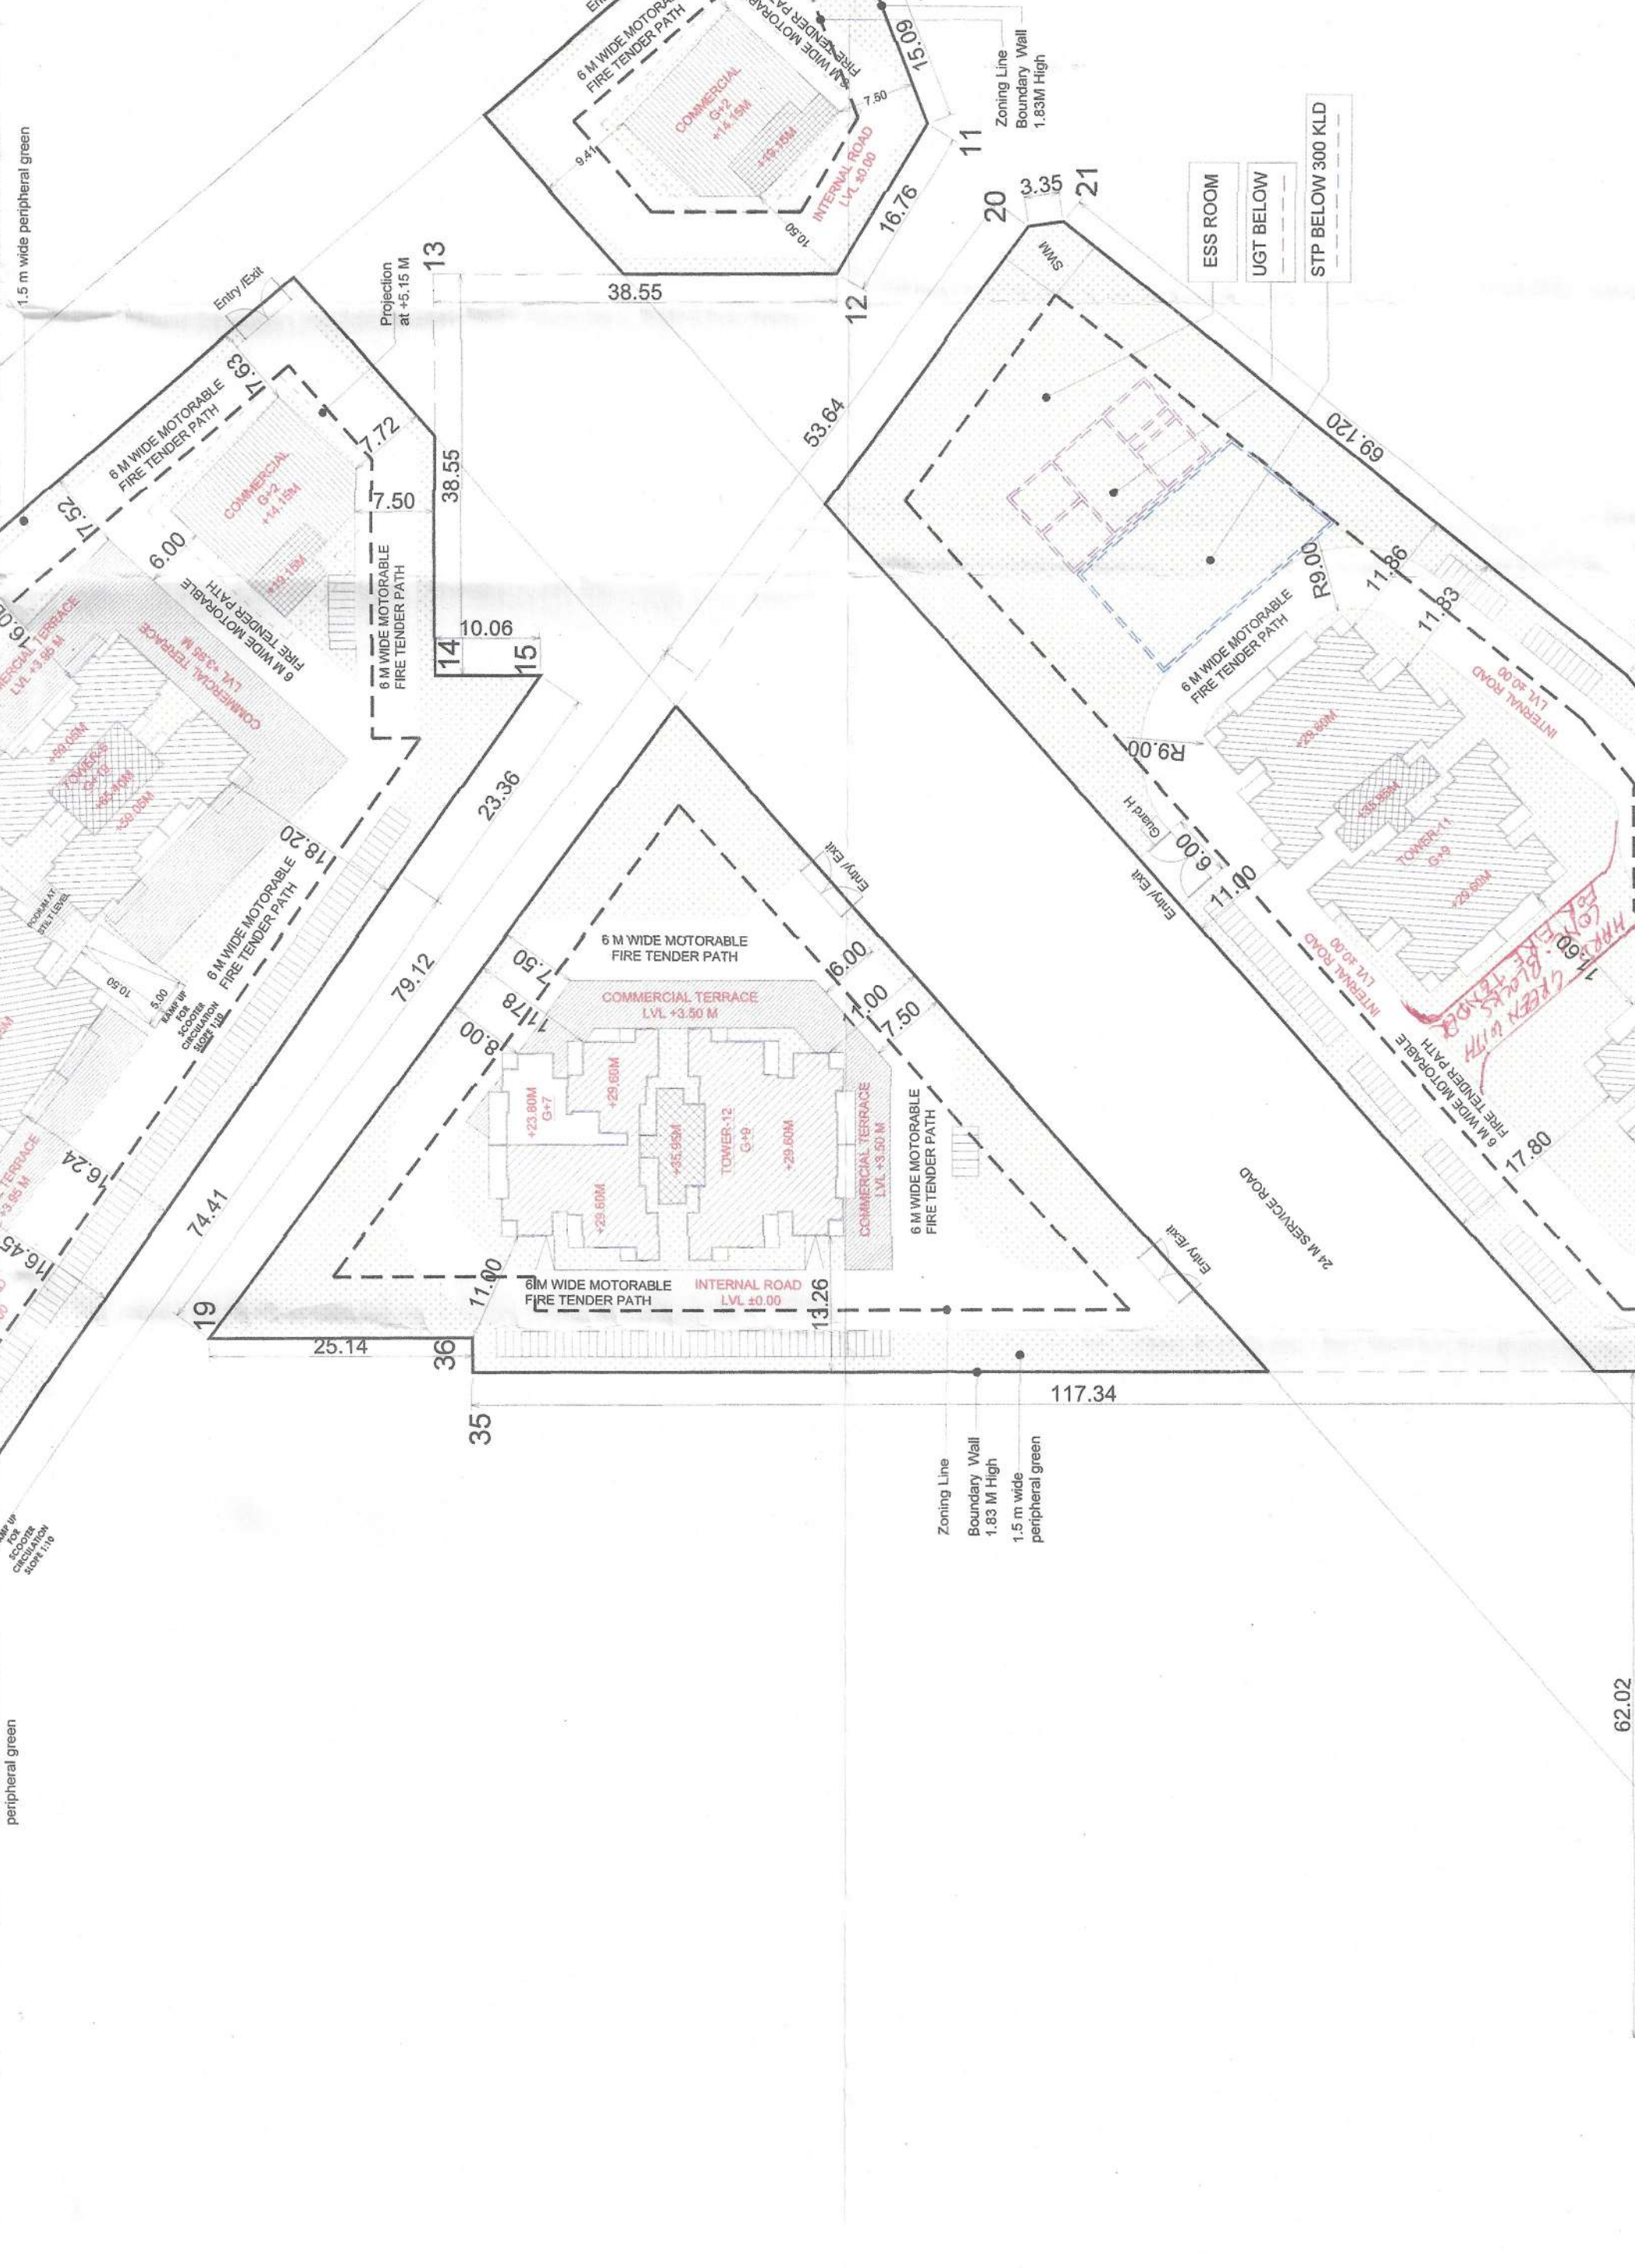

Area for Fee table listing FAR Area Housing, FAR Commercial, Community + Creche+M/P, Slits, DHT + Mumty, Staircase + shafts, and Basement with their respective square meter values.

Scrutiny Fees table with columns for Tower, Area, and Fees per sqm, listing fees for Towers 1 through 12.

Project Title: PROPOSED BUILDING PLANS OF AFFORDABLE GROUP HOUSING COLONY FOR AN AREA MEASURING 10.0 ACRES... Includes logos for K.N. INFRACON and AVANIKASHISHI.

Floors table with columns for Tower and Floor, listing floor counts for Towers 1 through 12, and a summary table for Carpet area and Total area.