


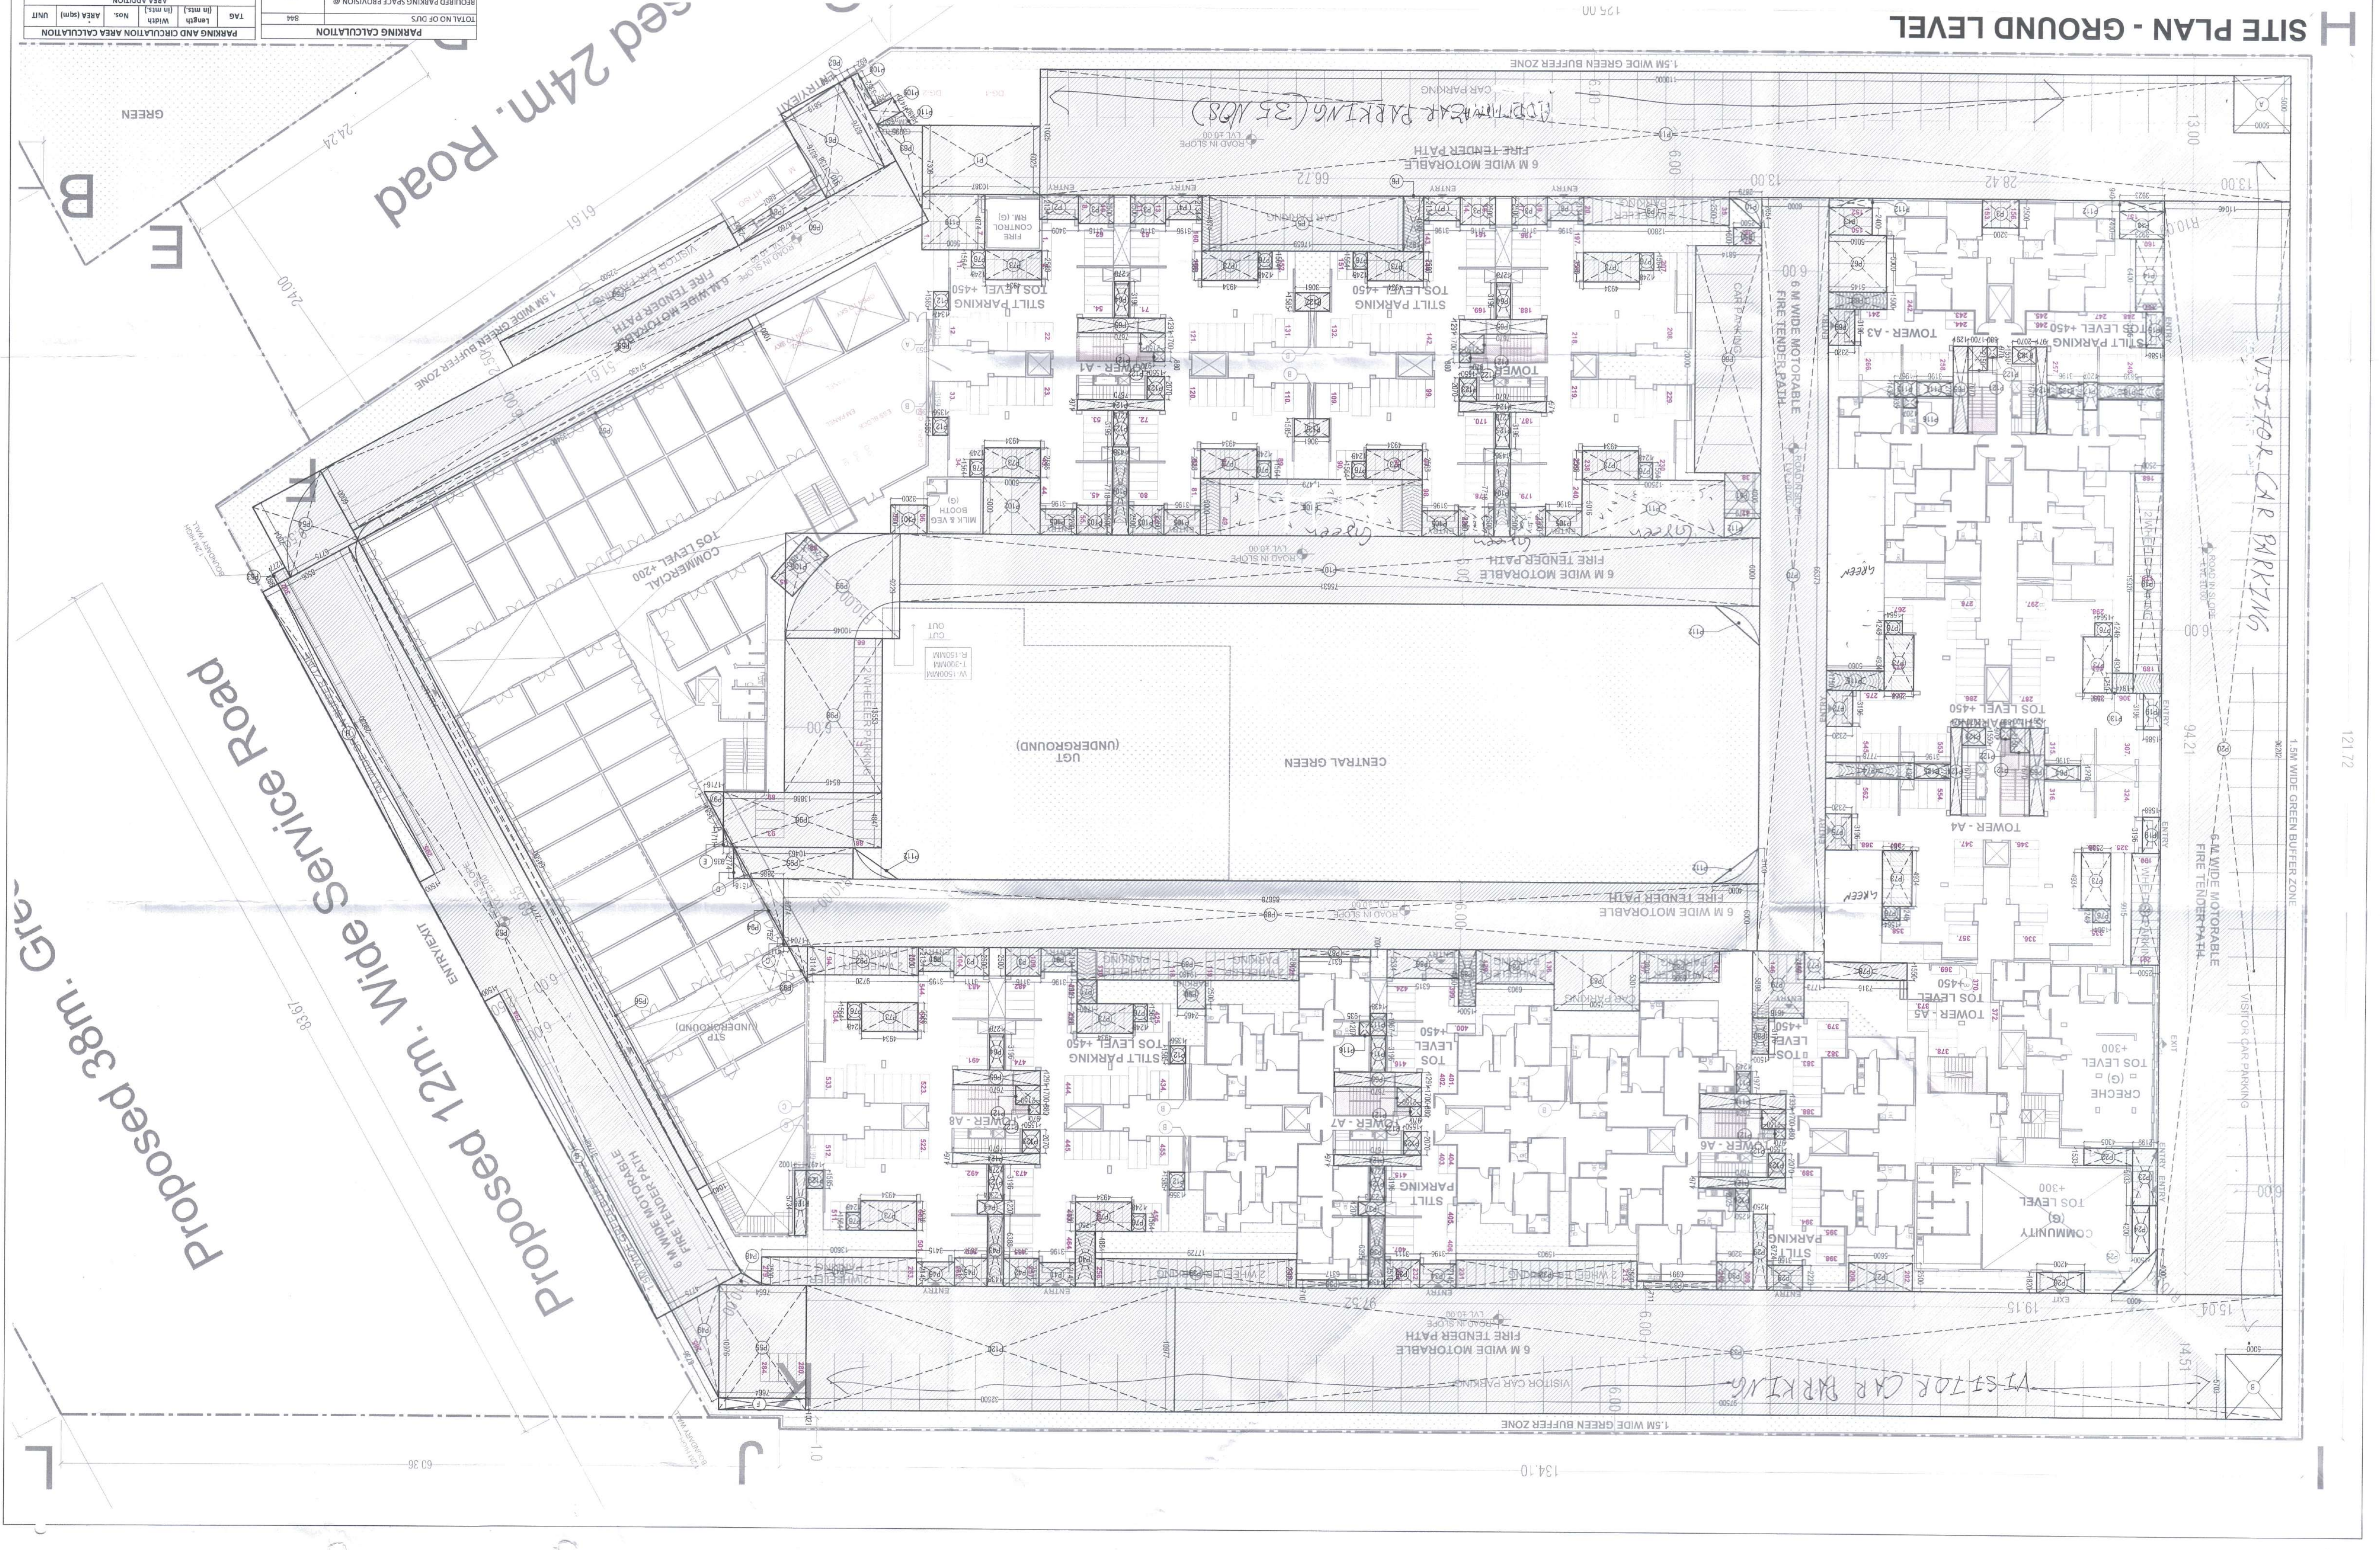


H SITE PLAN - GROUND LEVEL

- NOTES
1. ALL UTILITY SHALL HAVE WORKING DRAWING AS PER PROVISIONS OF REC.
 2. PRE-CASTING & SAFETY PROVISIONS WILL BE AS PER PROVISIONS OF REC.
 4. RESISTANT

TOTAL 2 WHEELER PARKING PROVIDED		
NO.	AREA (sqm)	UNIT
Architect's Signature
Owner's Signature
M/S PRIME INFRA DEVELOPERS
PRIVATE LIMITED
Architects
Acop Associates Pvt. Ltd.
New Delhi, India
Proposed Building Plan of Affordable Group Housing Colony on an area measuring 6.685 Acres, situated at Sector 99A, Gurgaon, Haryana being developed by Prime Infra Developers Private Limited.

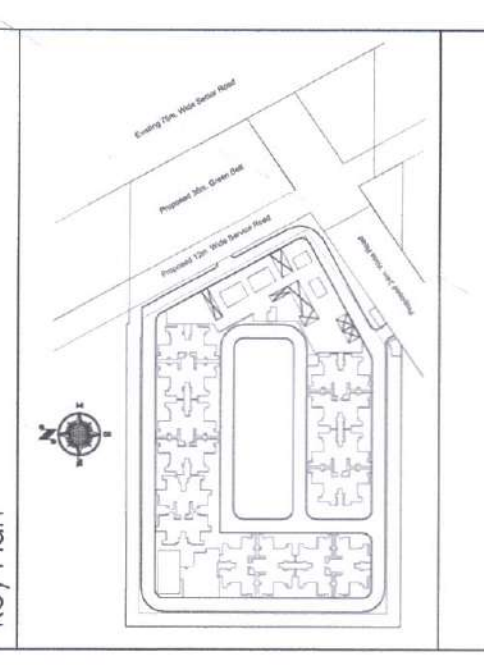

PARKING AND CIRCULATION AREA CALCULATION		
NO.	AREA (sqm)	UNIT
