


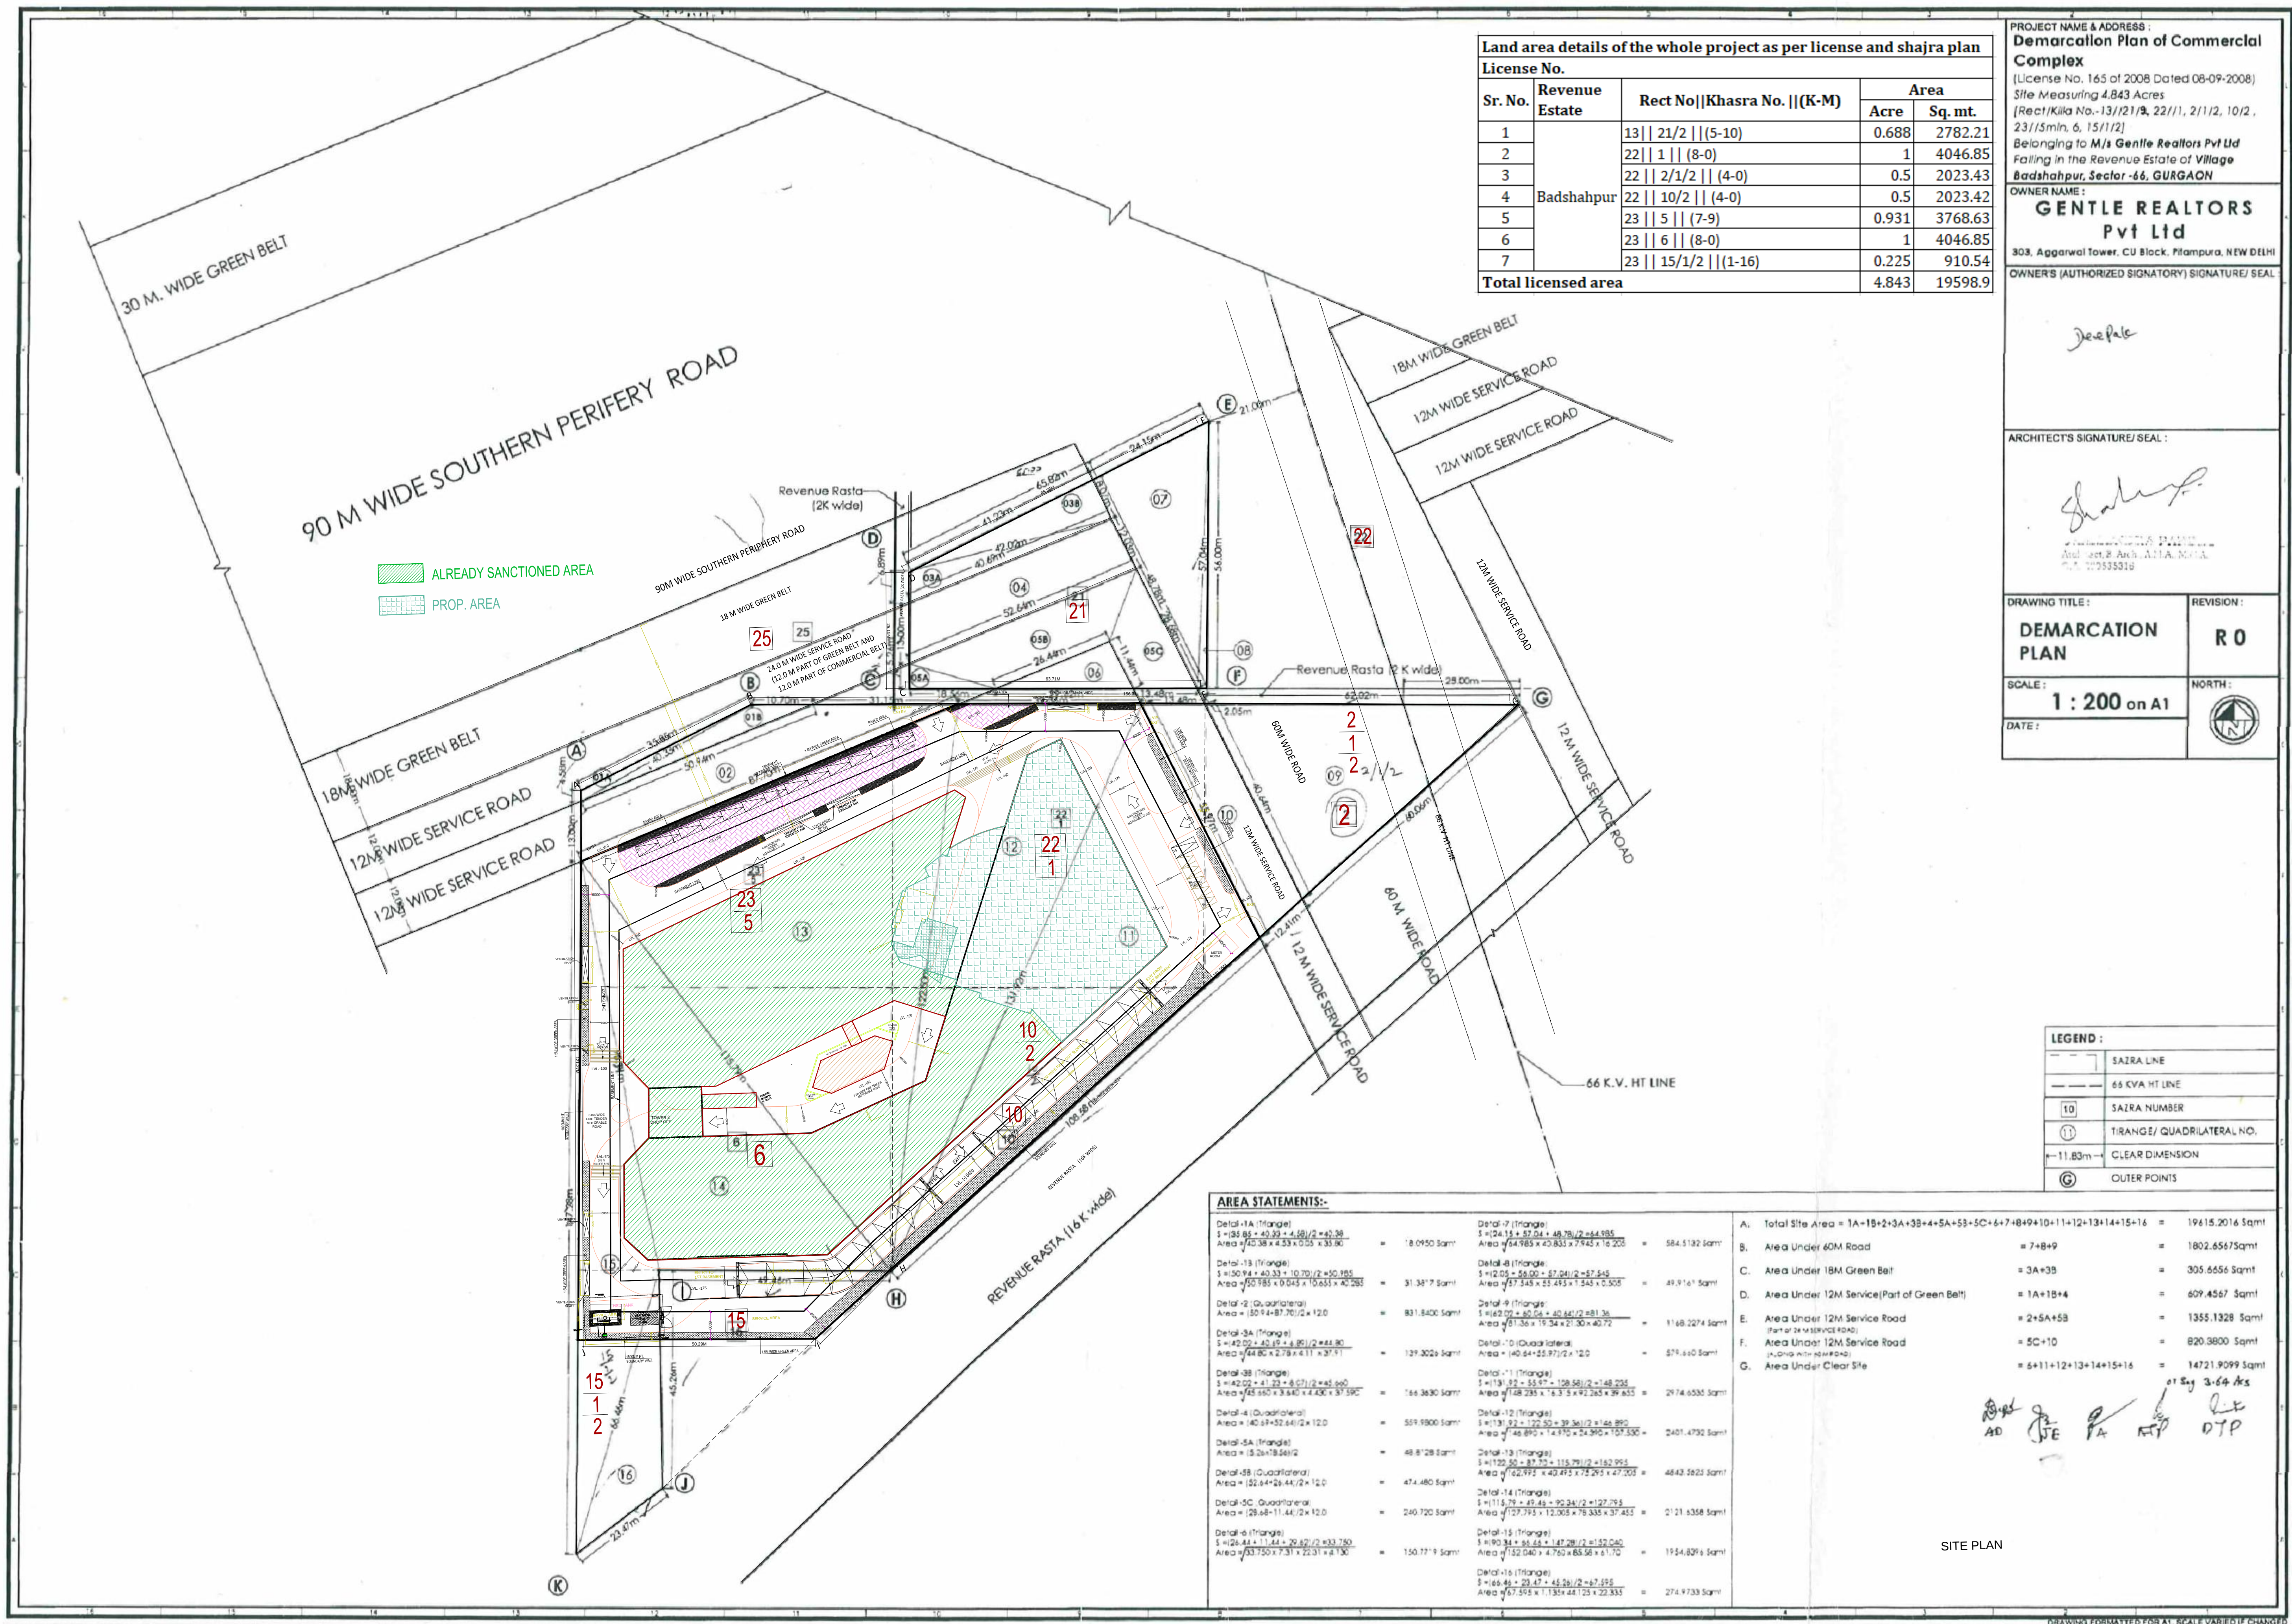

| Land area details of the whole project as per license and shajra plan |                |                             |       |         |
|-----------------------------------------------------------------------|----------------|-----------------------------|-------|---------|
| License No.                                                           |                |                             |       |         |
| Sr. No.                                                               | Revenue Estate | Rect No  Khasra No.   (K-M) | Area  |         |
|                                                                       |                |                             | Acre  | Sq. mt. |
| 1                                                                     | Badshahpur     | 13   21/2    (5-10)         | 0.688 | 2782.21 |
| 2                                                                     |                | 22   1    (8-0)             | 1     | 4046.85 |
| 3                                                                     |                | 22    2/1/2    (4-0)        | 0.5   | 2023.43 |
| 4                                                                     |                | 22    10/2    (4-0)         | 0.5   | 2023.42 |
| 5                                                                     |                | 23    5    (7-9)            | 0.931 | 3768.63 |
| 6                                                                     |                | 23    6    (8-0)            | 1     | 4046.85 |
| 7                                                                     |                | 23    15/1/2    (1-16)      | 0.225 | 910.54  |
| Total licensed area                                                   |                |                             | 4.843 | 19598.9 |

PROJECT NAME & ADDRESS :  
**Demarcation Plan of Commercial Complex**  
(License No. 165 of 2008 Dated 08-09-2008)  
Site Measuring 4.843 Acres  
(Rect/Killa No.-13/21/2, 22/1/1, 2/1/2, 10/2, 23/1/5min, 6, 15/1/2)  
Belonging to M/s Gentle Realtors Pvt Ltd  
Falling in the Revenue Estate of Village  
Badshahpur, Sector-66, GURGAON

OWNER NAME :  
**GENTLE REALTORS Pvt Ltd**  
303, Aggarwal Tower, CU Block, Pitampura, NEW DELHI

OWNER'S (AUTHORIZED SIGNATORY) SIGNATURE/ SEAL  
*[Signature]*

ARCHITECT'S SIGNATURE/ SEAL :  
*[Signature]*  
Architect: P. Anil, A.T.A. No. 10, 11, 12, 20