


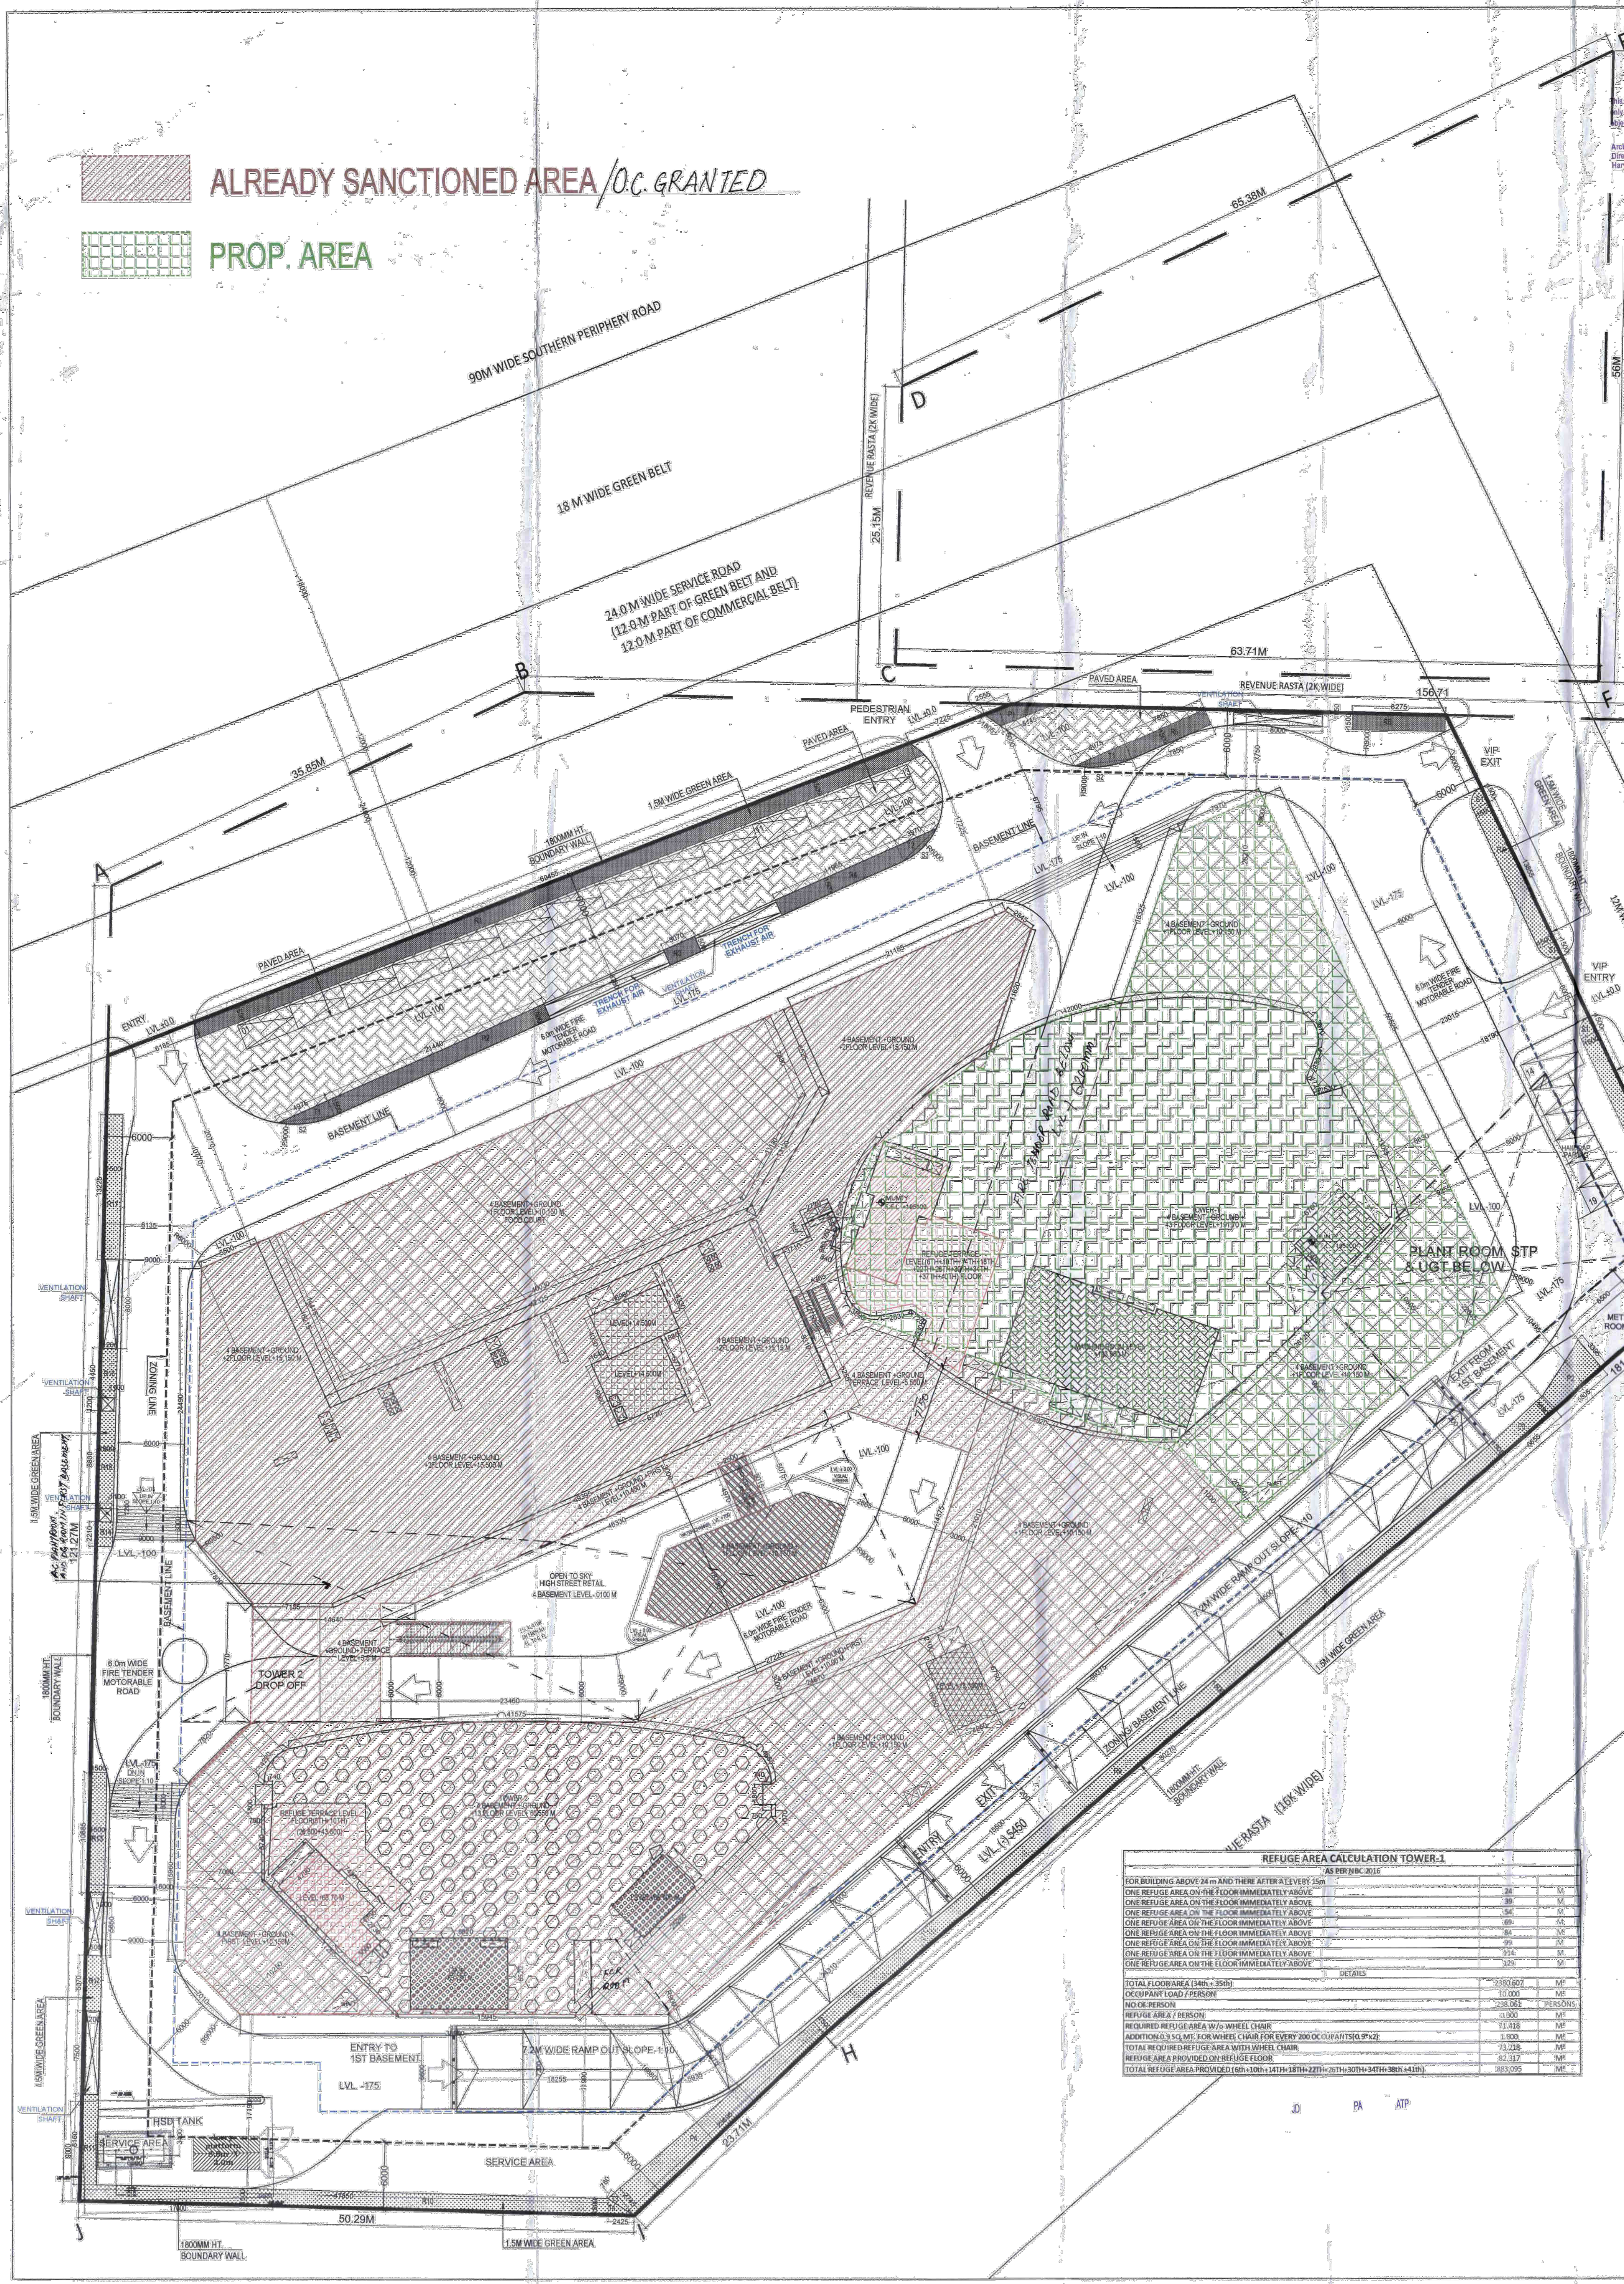

KEY PLAN

SPECIAL NOTES:-

- THIS DRAWING IS THE PROPERTY COPYRIGHT OF CHAPMAN TAYLOR & SHALL NOT BE COPIED OR USED IN ANY WAY WITHOUT THEIR WRITTEN PERMISSION.
- THE DRAWING SHALL BE READ IN CONJUNCTION WITH OTHER RELEVANT ARCHITECTURAL & CONSULTANTS DRAWINGS. IT SHALL BE DEEMED THE RESPONSIBILITY OF THE CONTRACTOR TO THE ARCHITECT TO BRING TO NOTICE OF THE ARCHITECT ANY DISCREPANCY IN THE DRAWING BEFORE PROCEEDING.
- ALL DIMENSIONS ARE IN MM & TO BE READ & NOT MEASURED.
- ANY DISCREPANCY IN THE CROSS CHECK DIMENSIONS ON THE CALCULATED & SITE DIMENSIONS SHALL BE BROUGHT TO THE NOTICE OF THE ARCHITECT BY THE CONTRACTOR IMMEDIATELY.
- CONTRACTOR'S PROJECT MANAGERS TO VERIFY ALL SITE CONDITIONS & ANY CONDITION DIFFERENT OR NOT IN CONFORMANCE WITH THE DRAWING DETAILS & INFORM THE SAME TO THE ARCHITECTS.
- ALL DIMENSIONS ARE TO BE REFERRED IN CONJUNCTION TO THE CORRESPONDING ITEMS OF BILL OF MATERIALS & ANY DISCREPANCY TO BE INFORMED TO THE ARCHITECTS.

NOTE:-

- ALL DIMENSIONS ARE IN MM.
- ALL TOWERS ARE VENTILATED AS PER NIS.
- BUILDING IS FULLY SPANNED AS PER NIS.

NOTE:-

- ALL LIFTS SHALL HAVE 100% POWER BACKUP.
- ALL ELECTRICAL INSTALLATIONS SHALL BE AS PER PROVISION OF NBC-2018.
- THE BUILDING IS FULLY AIR CONDITIONED WITH MECHANICALLY VENTILATED AS PER RELEVANT CODES.
- ALL TOWERS ARE VENTILATED AS PER RELEVANT CODES.
- BUILDINGS HAVE AUTOMATIC SPRINKLER SYSTEM WHEREVER REQUIRED BY NBC-2018.
- BUILDING SHALL BE DESIGNED TO RESIST AS PER RELEVANT CODES FOR EARTHQUAKE RESISTANCE.

BASEMENT AREA & PARKING DETAILS AS PER OC GRANTED


AREA CALCULATION FOR GREEN AREA

AREA	NO.	LENGTH (M)	WIDTH (M)	AREA (SQ.M)
ROAD	1	60.00	1.50	90.00
ROAD	2	21.44	1.50	32.16
ROAD	3	1.00	1.50	1.50
ROAD	4	1.00	1.50	1.50
REFUGES AREA CALCULATION TOWER-1


CARPET AREA DETAILS

