

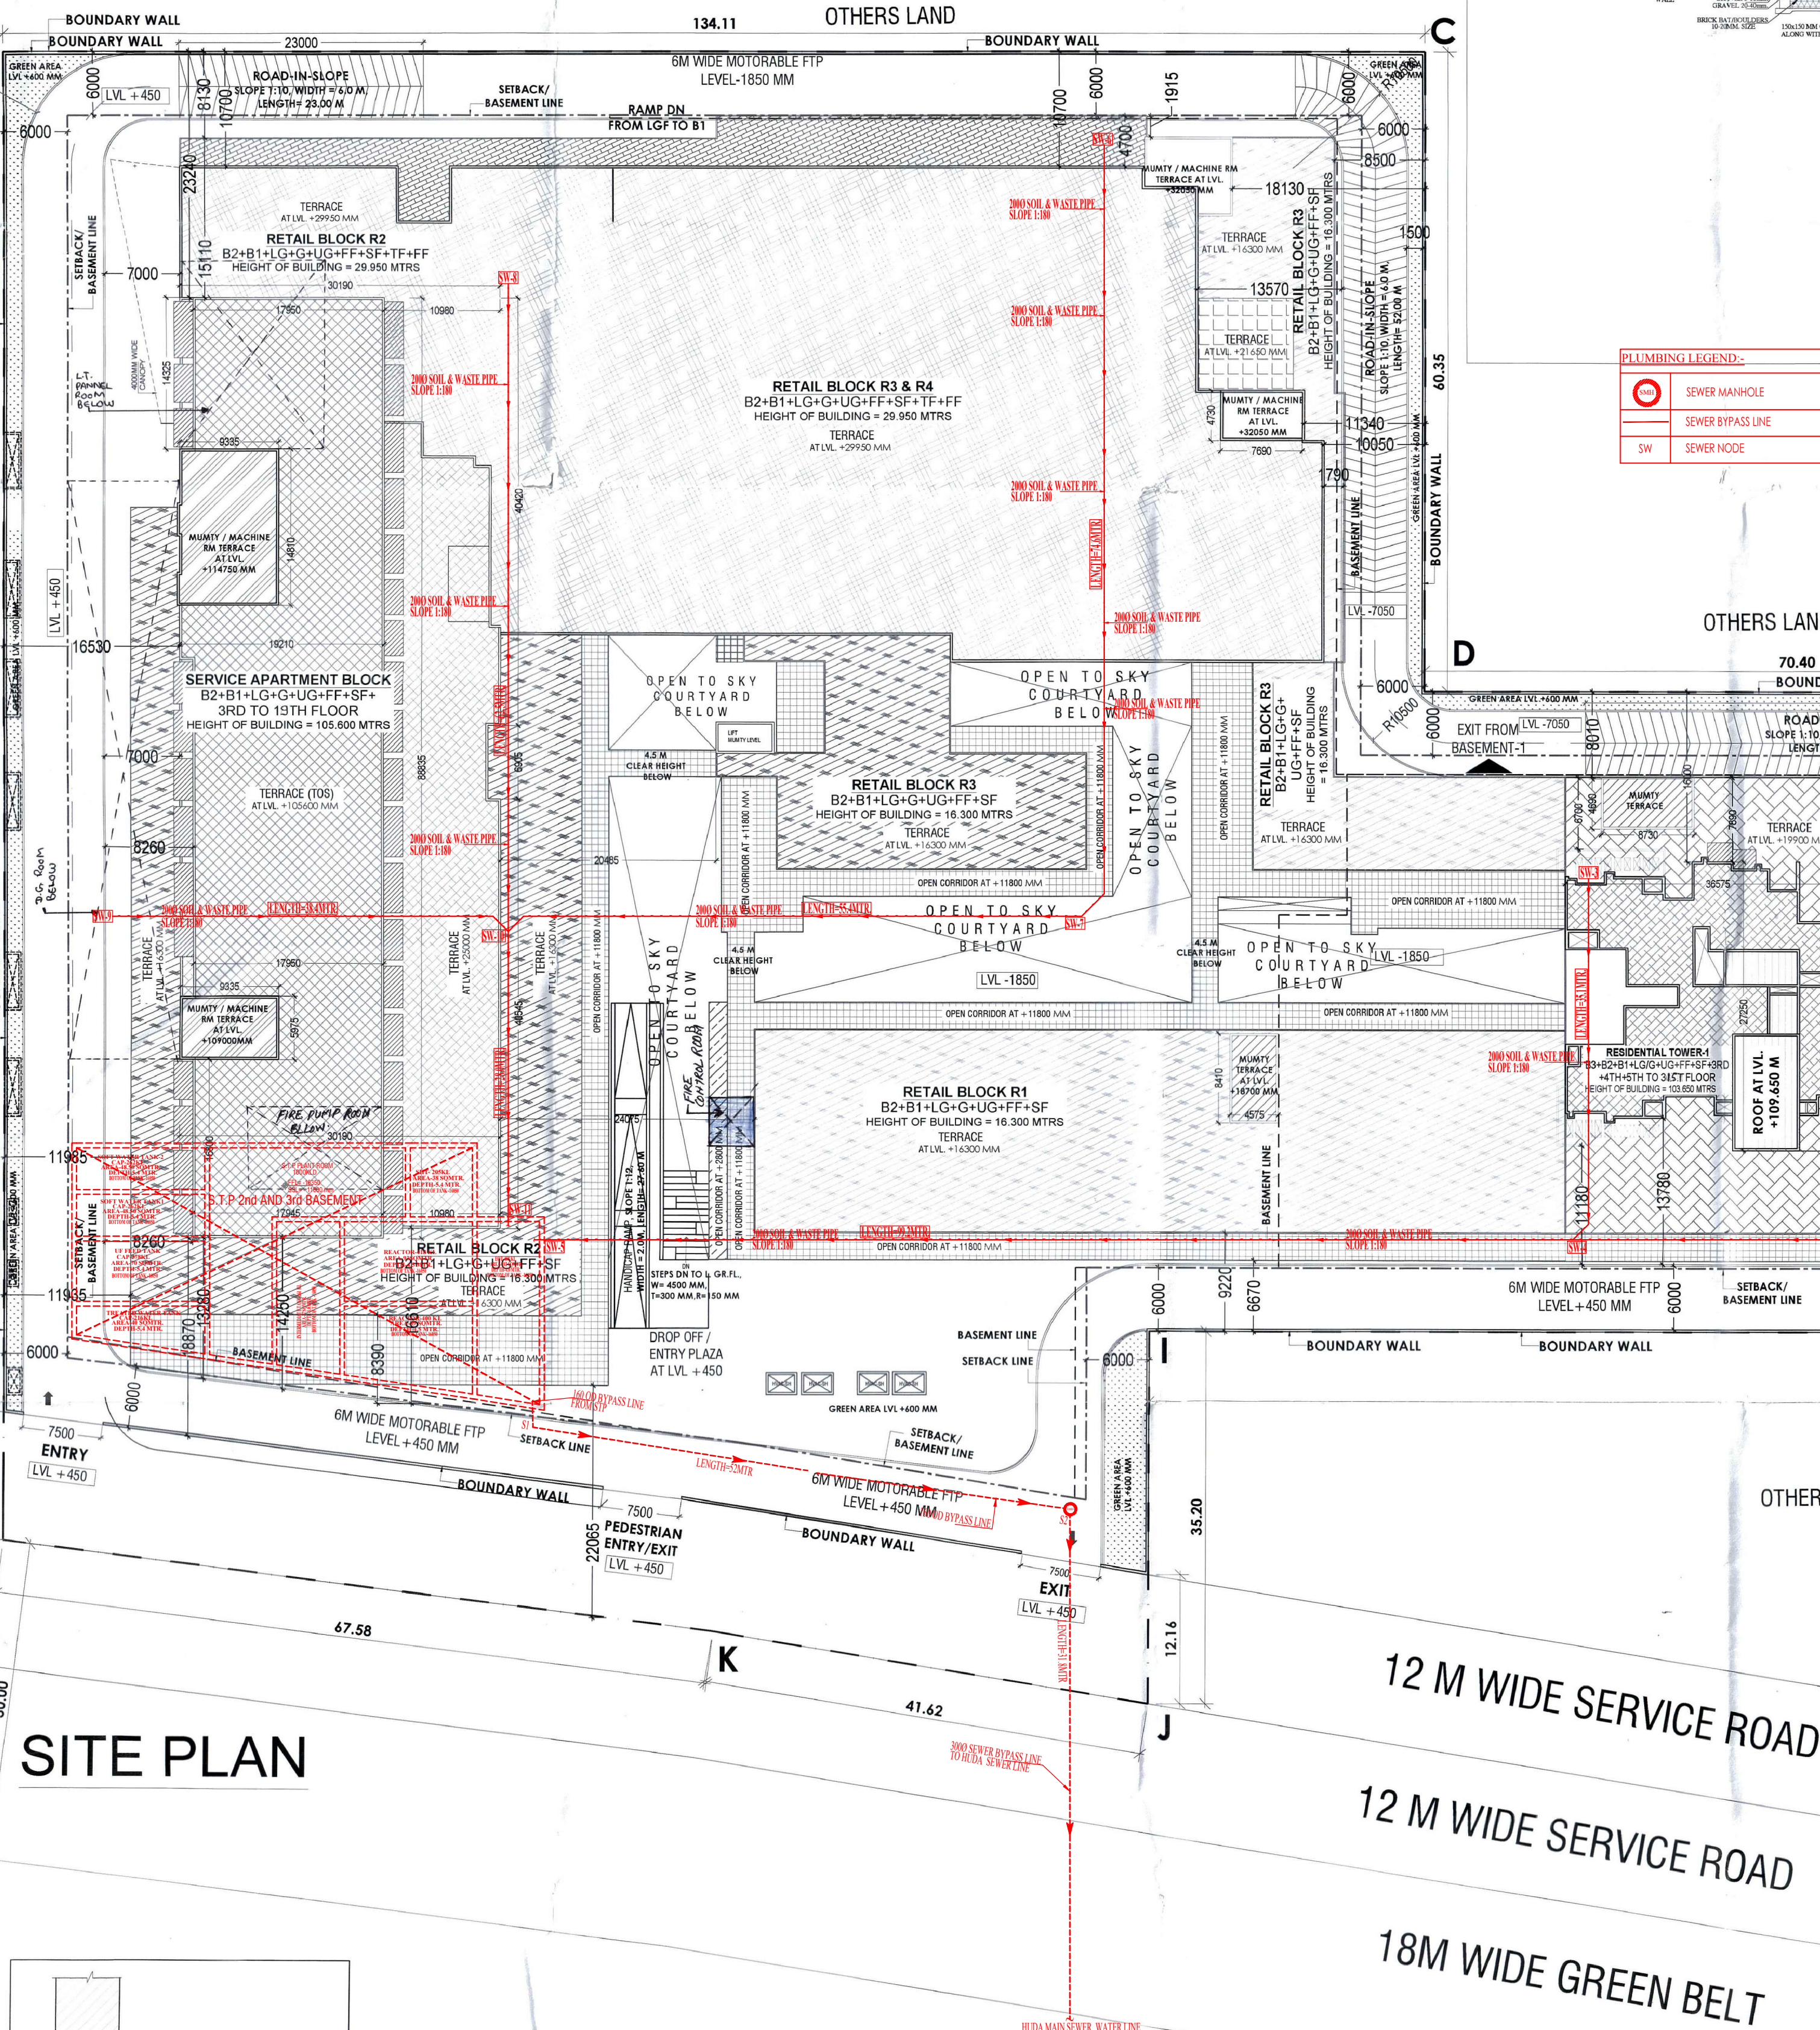
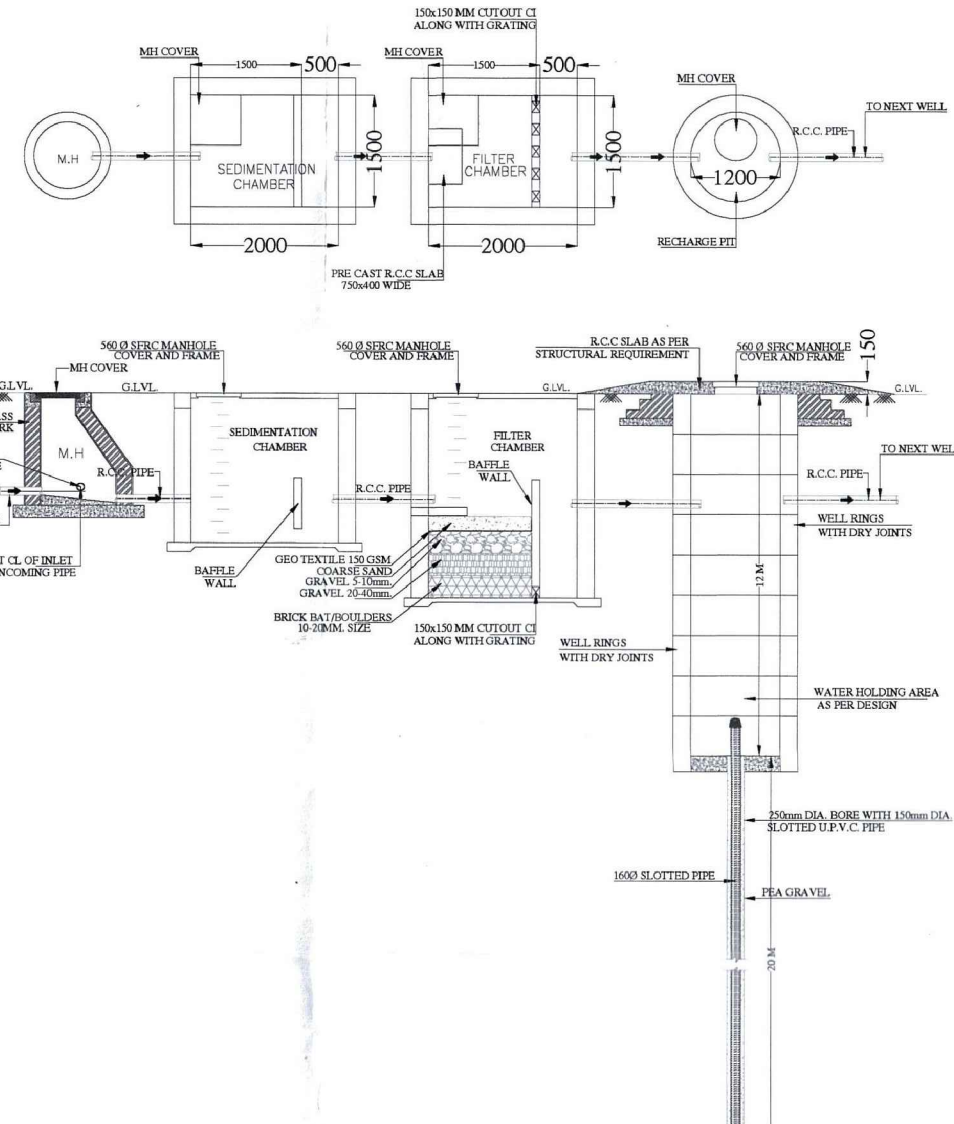


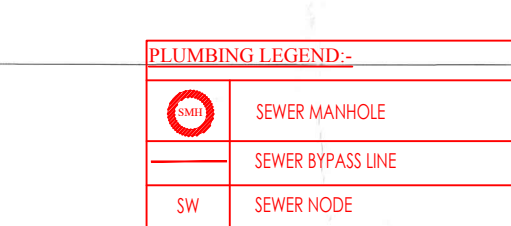

SITE PLAN

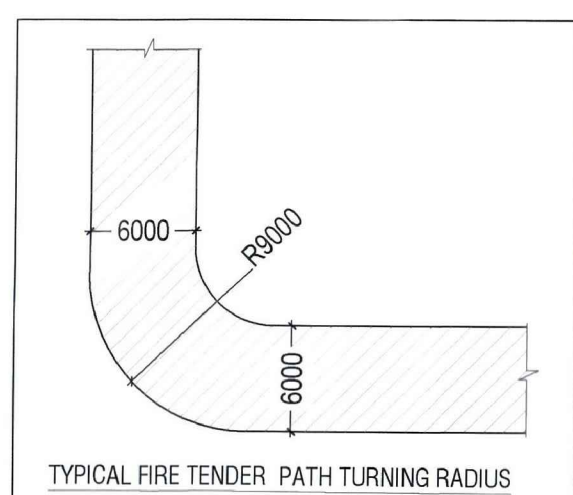

PHASE-I RETAIL- BASEMENT TO 2ND FLOOR				CONVENIENT SHOPS			
PHASE-II MULTI-PLEX- 3RD AND 4TH FLOOR				Total nos. Of shops = 747 Nos. (Approx)			
PHASE-III RESIDENTIAL- 4TH TO 34TH FLOOR				Out of 747 shops, convenient shops at first floor + 02 shops near each tower			
PHASE-IV OFFICE & SERVICE APARTMENTS				AREA = 79.88 sqm i.e. 0.22% of proposed residential FAR			

POPULATION STATEMENT							
POPULATION BREAKUP							
S.NO.	TOTAL APARTMENT IN TOWER 01 BLOCK	TOTAL APARTMENT IN TOWER 02 BLOCK	TOTAL APARTMENT IN TOWER 01 & 02 BLOCK (A)	MAIN POPULATION @ 2 PERSON/UNIT (B = A X 5)	TOTAL APARTMENT IN EWS BLOCK (C)	EDWS POPULATION @ 2 PERSON/UNIT (D = C X 2)	PC (E = B + D)
1	2BHK	83	80	163	815		
2	3BHK	92	90	182	910		
3	EWS					47	94
4	SERVICE POPULATION						
TOTAL	135	130	265	1325	47	94	

PROPOSED DENSITY PPA	
PERMISSIBLE DENSITY PPA	
6	