


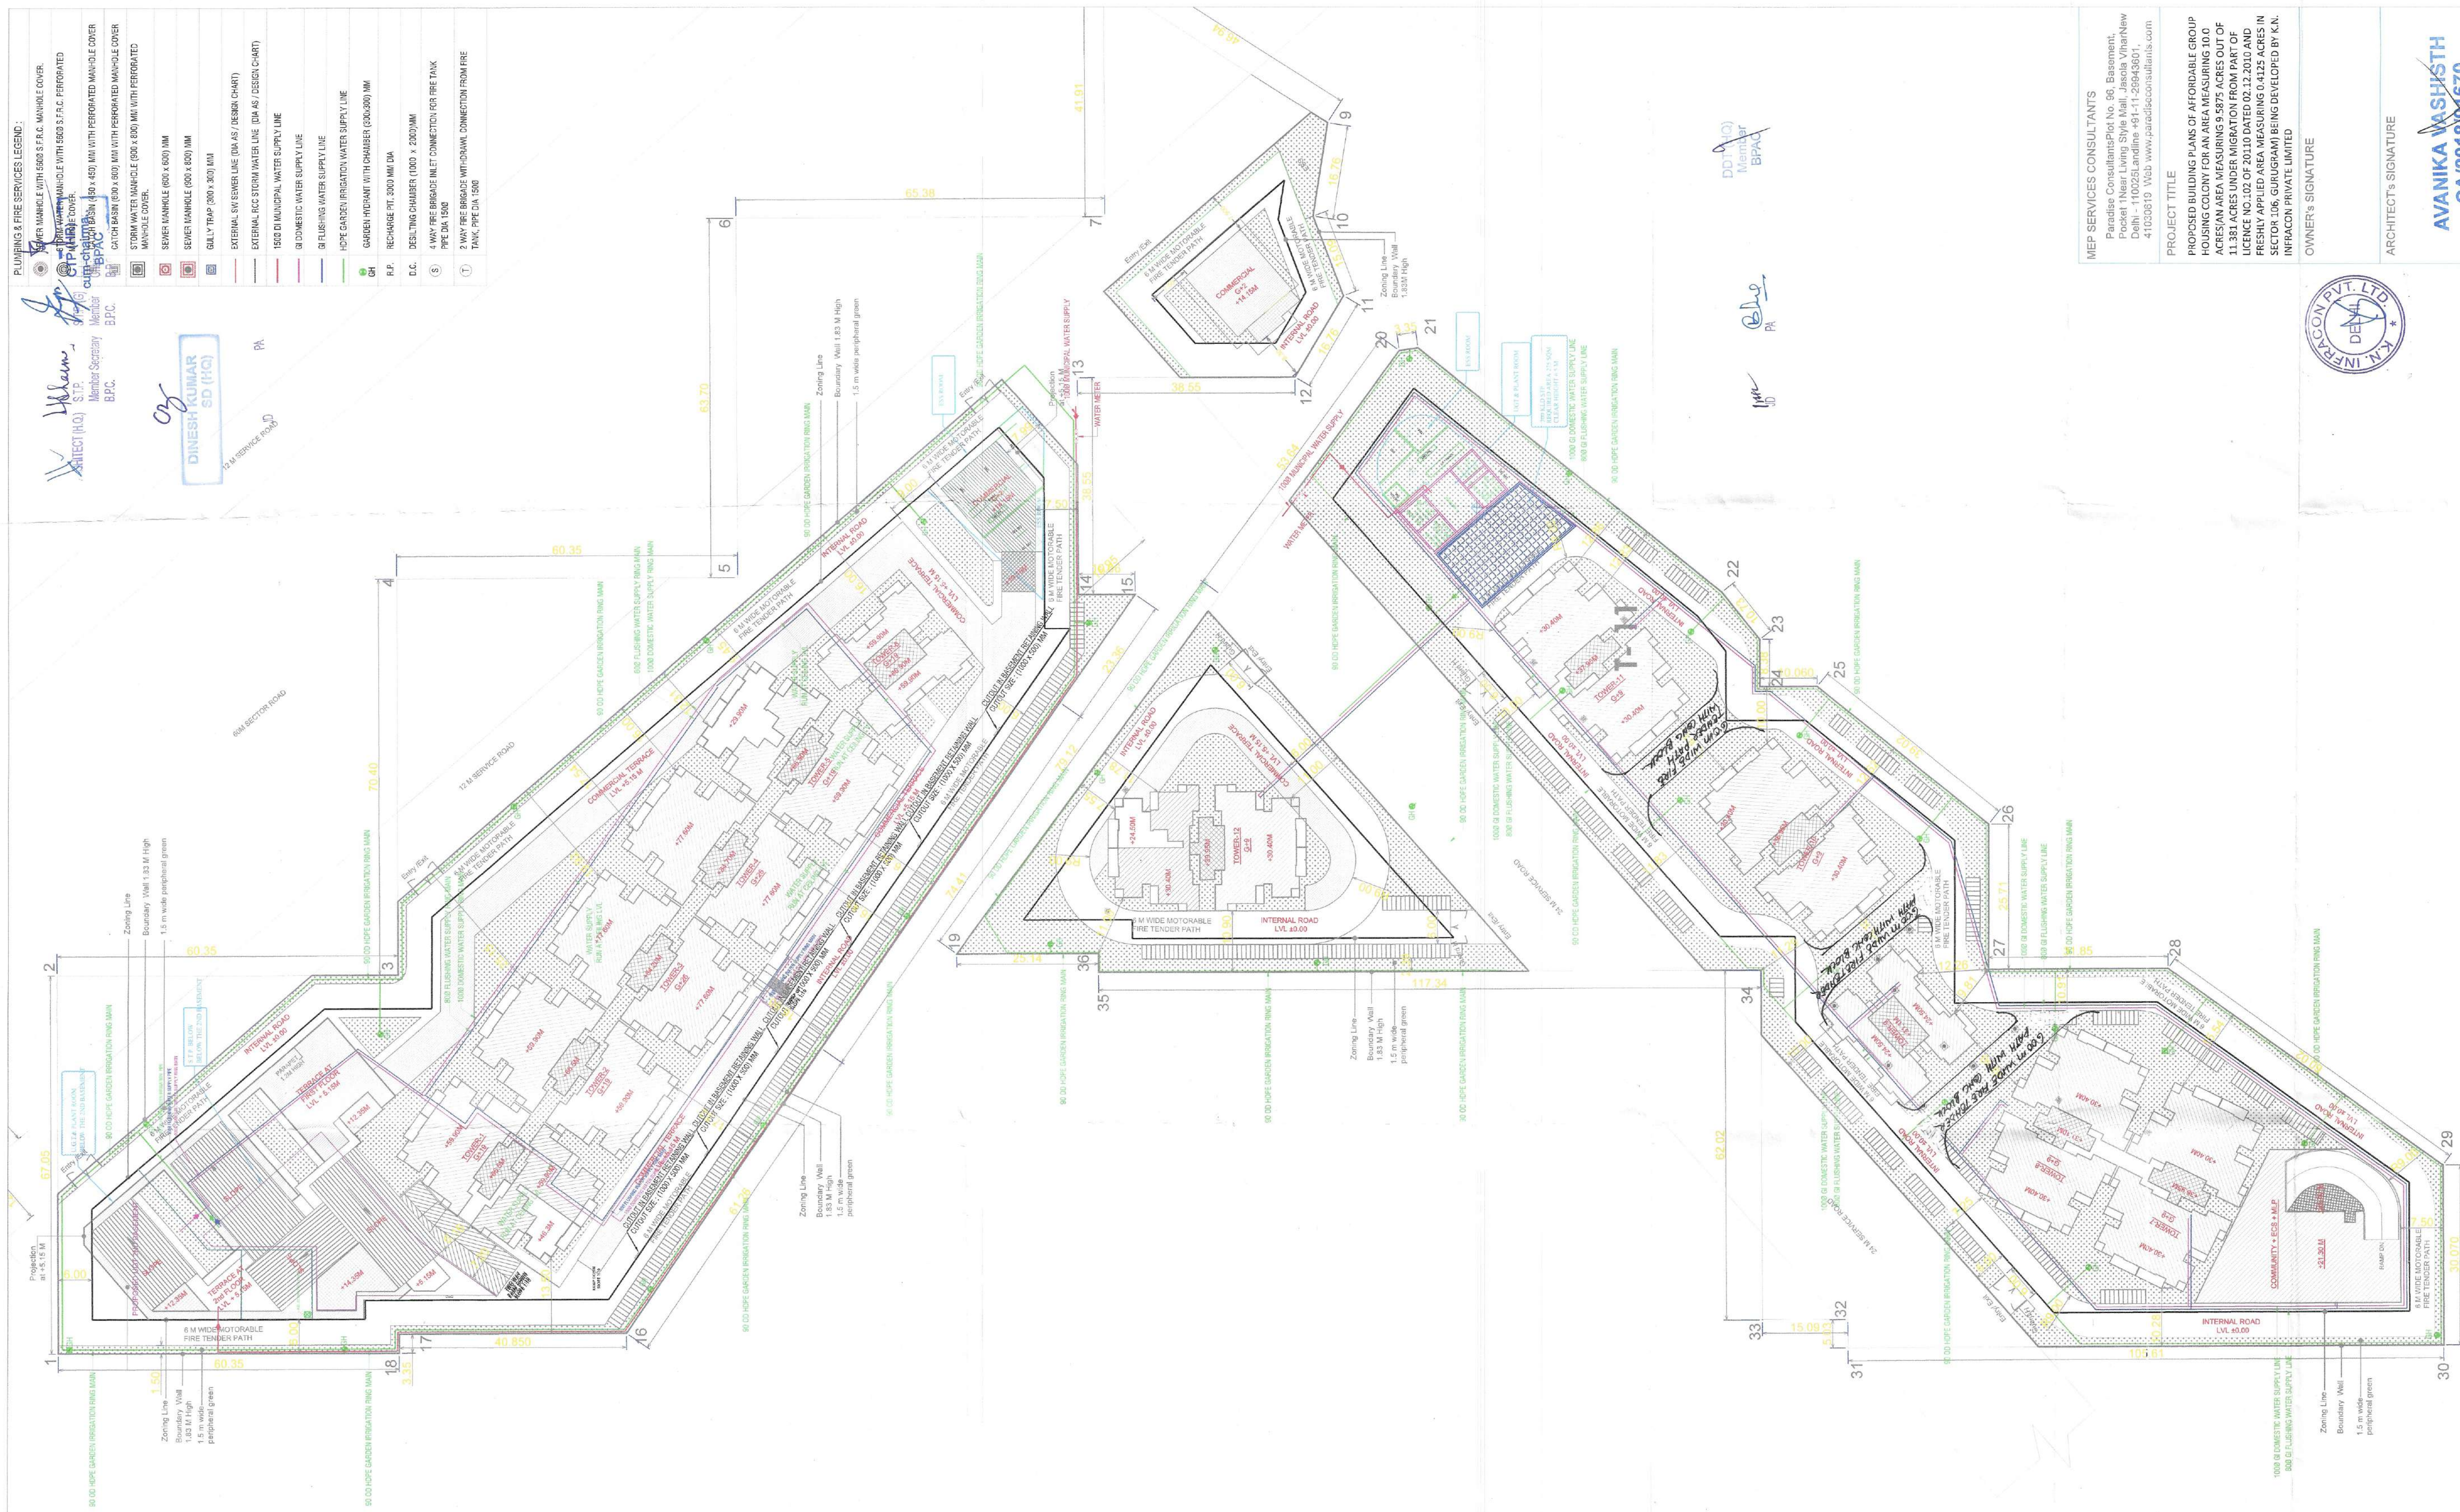

MEP SERVICES CONSULTANTS

Paradise Consultants Plot No. 96, Basement,
Pocket 1 Near Living Style Mall, Jasola Vihar New
Delhi - 110025 Landline +91-11-29943601,
41030619 Web www.paradiseconsultants.com

PROJECT TITLE

PROPOSED BUILDING PLANS OF AFFORDABLE GROUP HOUSING COLONY FOR AN AREA MEASURING 10.0 ACRES/AN AREA MEASURING 9.5875 ACRES OUT OF 11.381 ACRES UNDER MIGRATION FROM PART OF LICENCE NO.:102 OF 20110 DATED 02.12.2010 AND FRESHLY APPLIED AREA MEASURING 0.4125 ACRES IN SECTOR -106, GURUGRAM) BEING DEVELOPED BY K.N. INFRACON PRIVATE LIMITED

OWNER'S SIGNATURE

ARCHITECT'S SIGNATURE

AVANIKA VASHISTH
CA/2018/1670

DRAFT
DRAWING TITLE

SITE LAYOUT
WATER SUPPLY
LAYOUT

ARCHITECTS

MRG DESIGN TEAM

MRG World
Vatika Tower, Golf Course Road

DATE	01-02-2021
------	------------

SCALE	1:575 A1	PL-MRG-SITE
-------	----------	-------------