


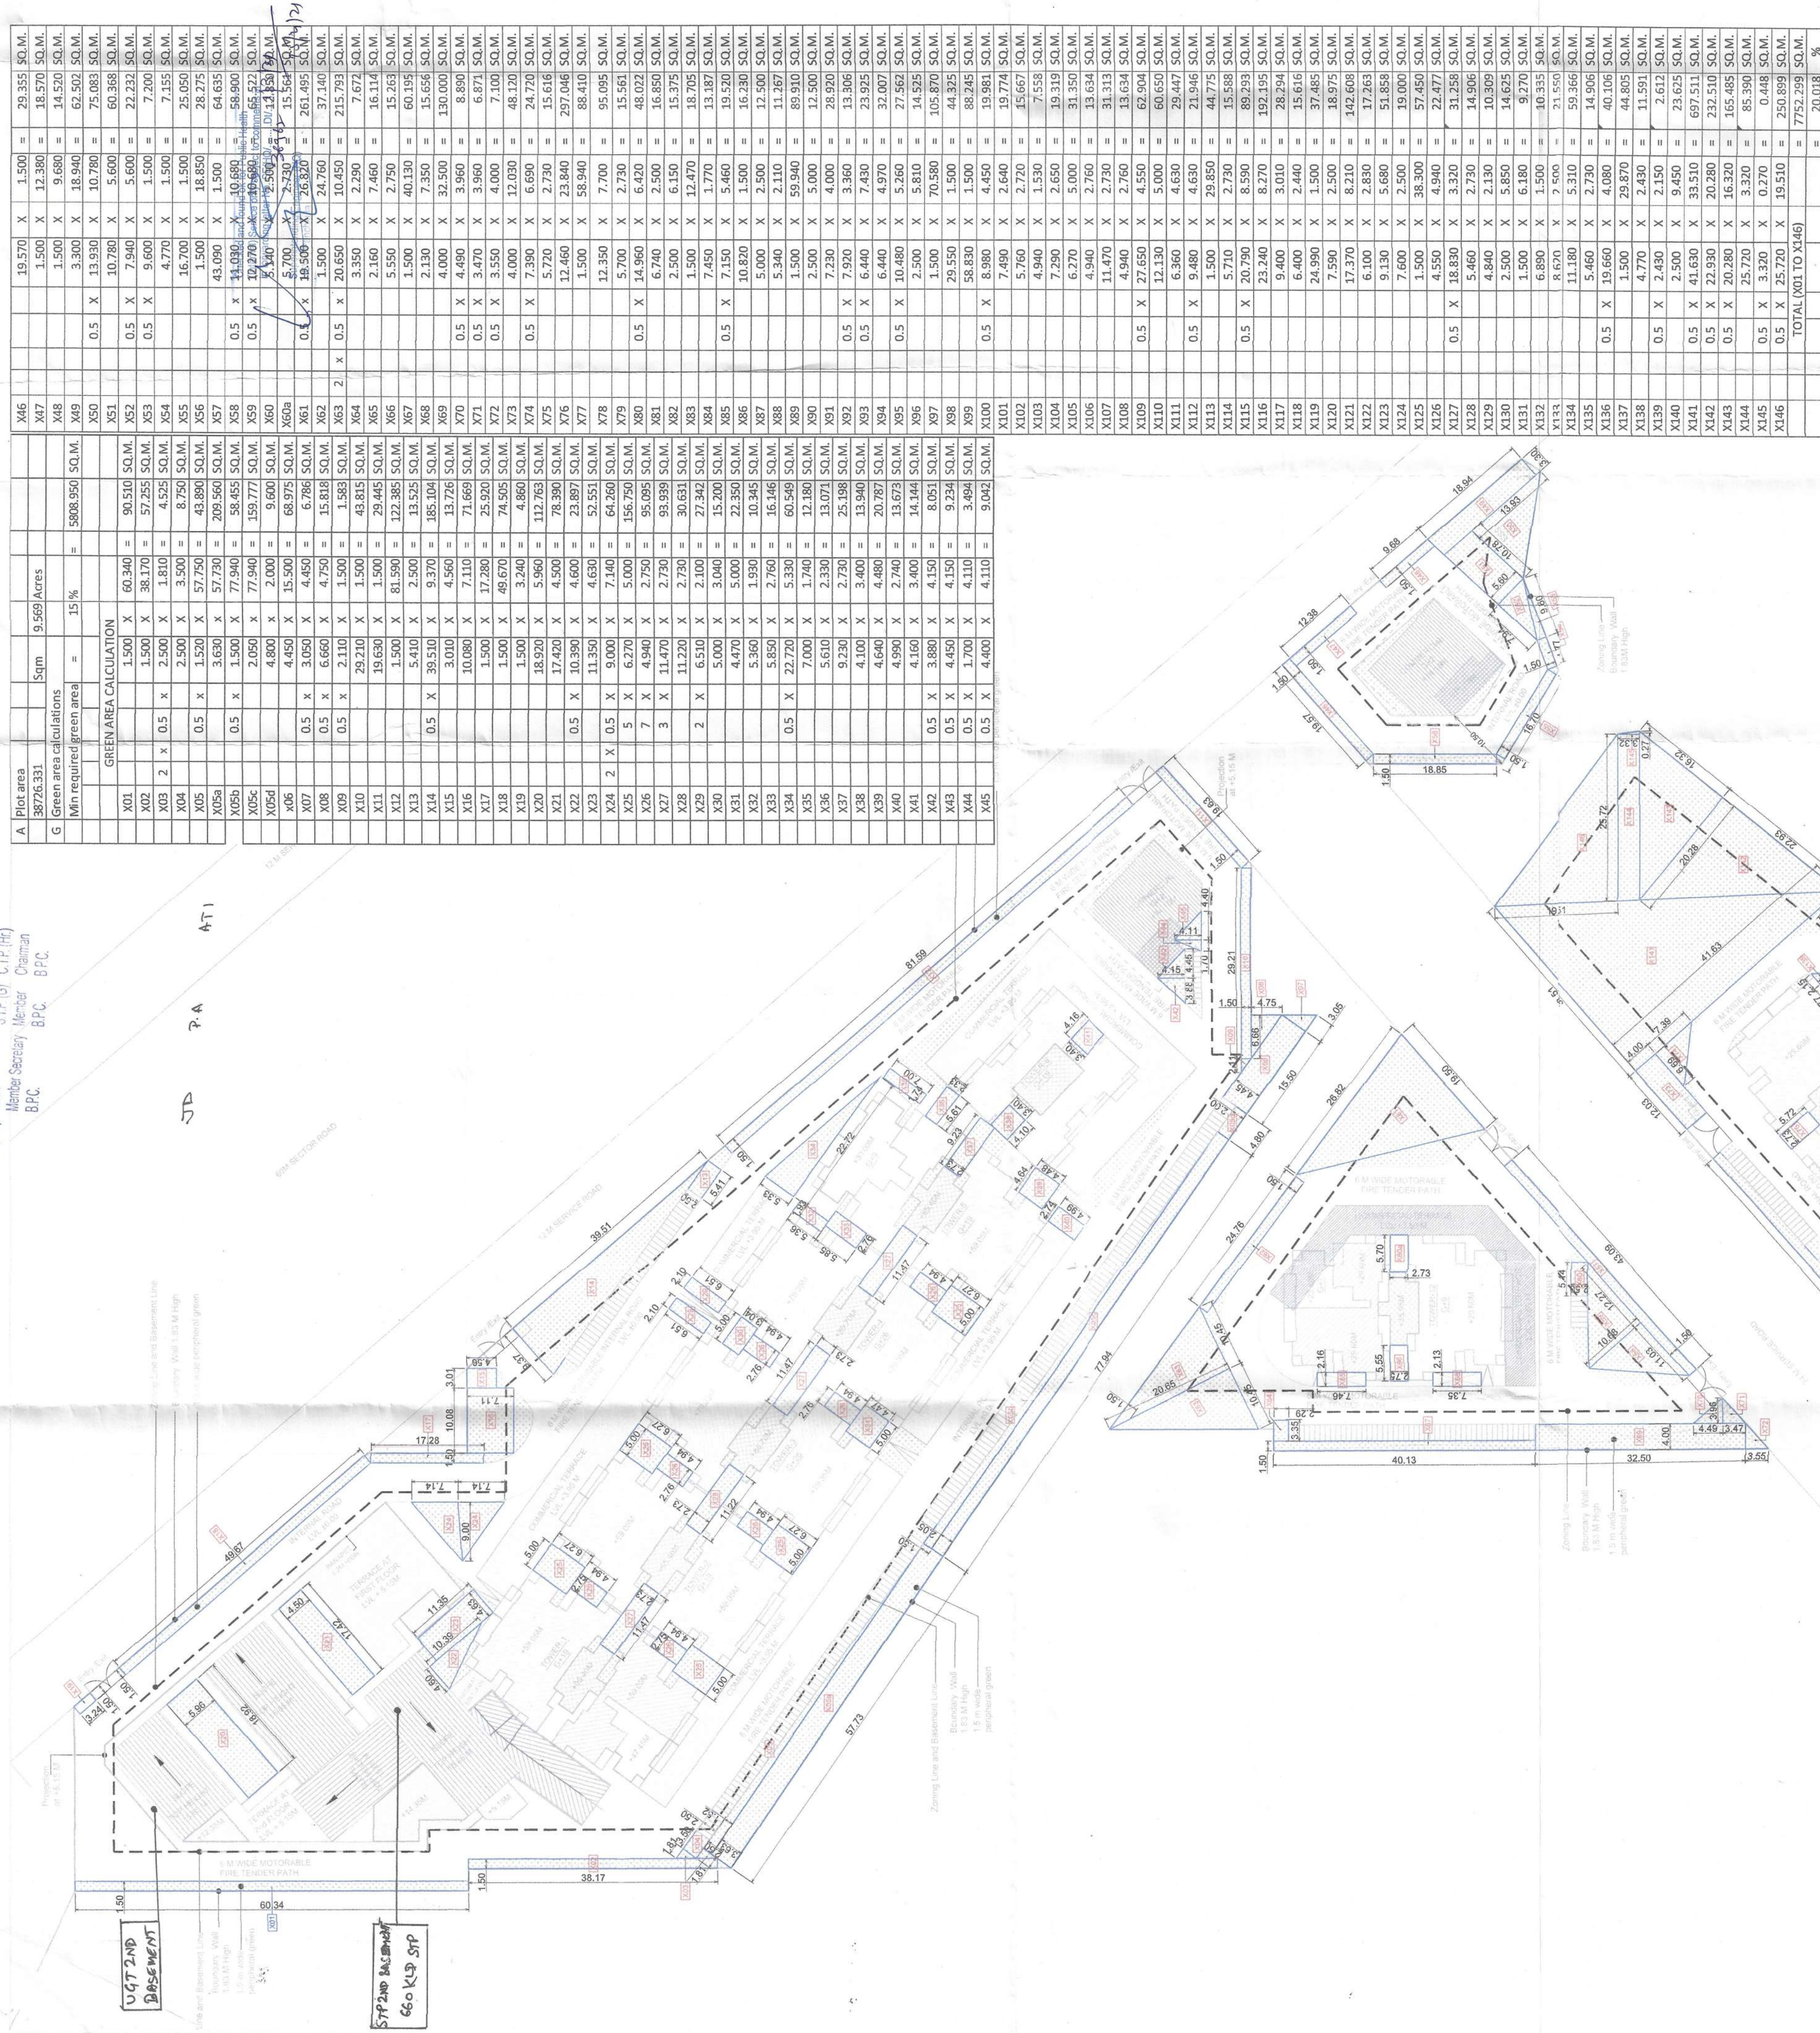

PROJECT TITLE	PROPOSED BUILDING PLANS OF AFFORDABLE GROUP HOUSING COLONY FOR AN AREA MEASURING 10.0 ACRES/AN AREA MEASURING 9.5875 ACRES OUT OF ACRES/AN AREA MEASURING 9.5875 ACRES OUT OF 11.381 ACRES UNDER MIGRATION FROM PART OF LICENCE NO.102 OF 20110 DATED 02.12.2010 AND FRESHLY APPLIED AREA MEASURING 0.4325 ACRES IN SECTOR 106, GURUGRAM) BEING DEVELOPED BY K.N. INFRACON PRIVATE LIMITED
---------------	--

OWNER'S SIGNATURE _____

ARCHITECT'S SIGNATURE

DRAWING TITLE	SITE LAYOUT GREEN AREA	 NORTH	

ARCHITECTS

MIRG DESIGN TEAM
MIRG World
Vasika Tower, Golf Course Road
DDT (HQ)

Gurugram	DATE	JAN 2021	DWG. NO.	S - 101a
	SCALE	NTS		

SD
DINESH KUMAR
SD (HQ)