
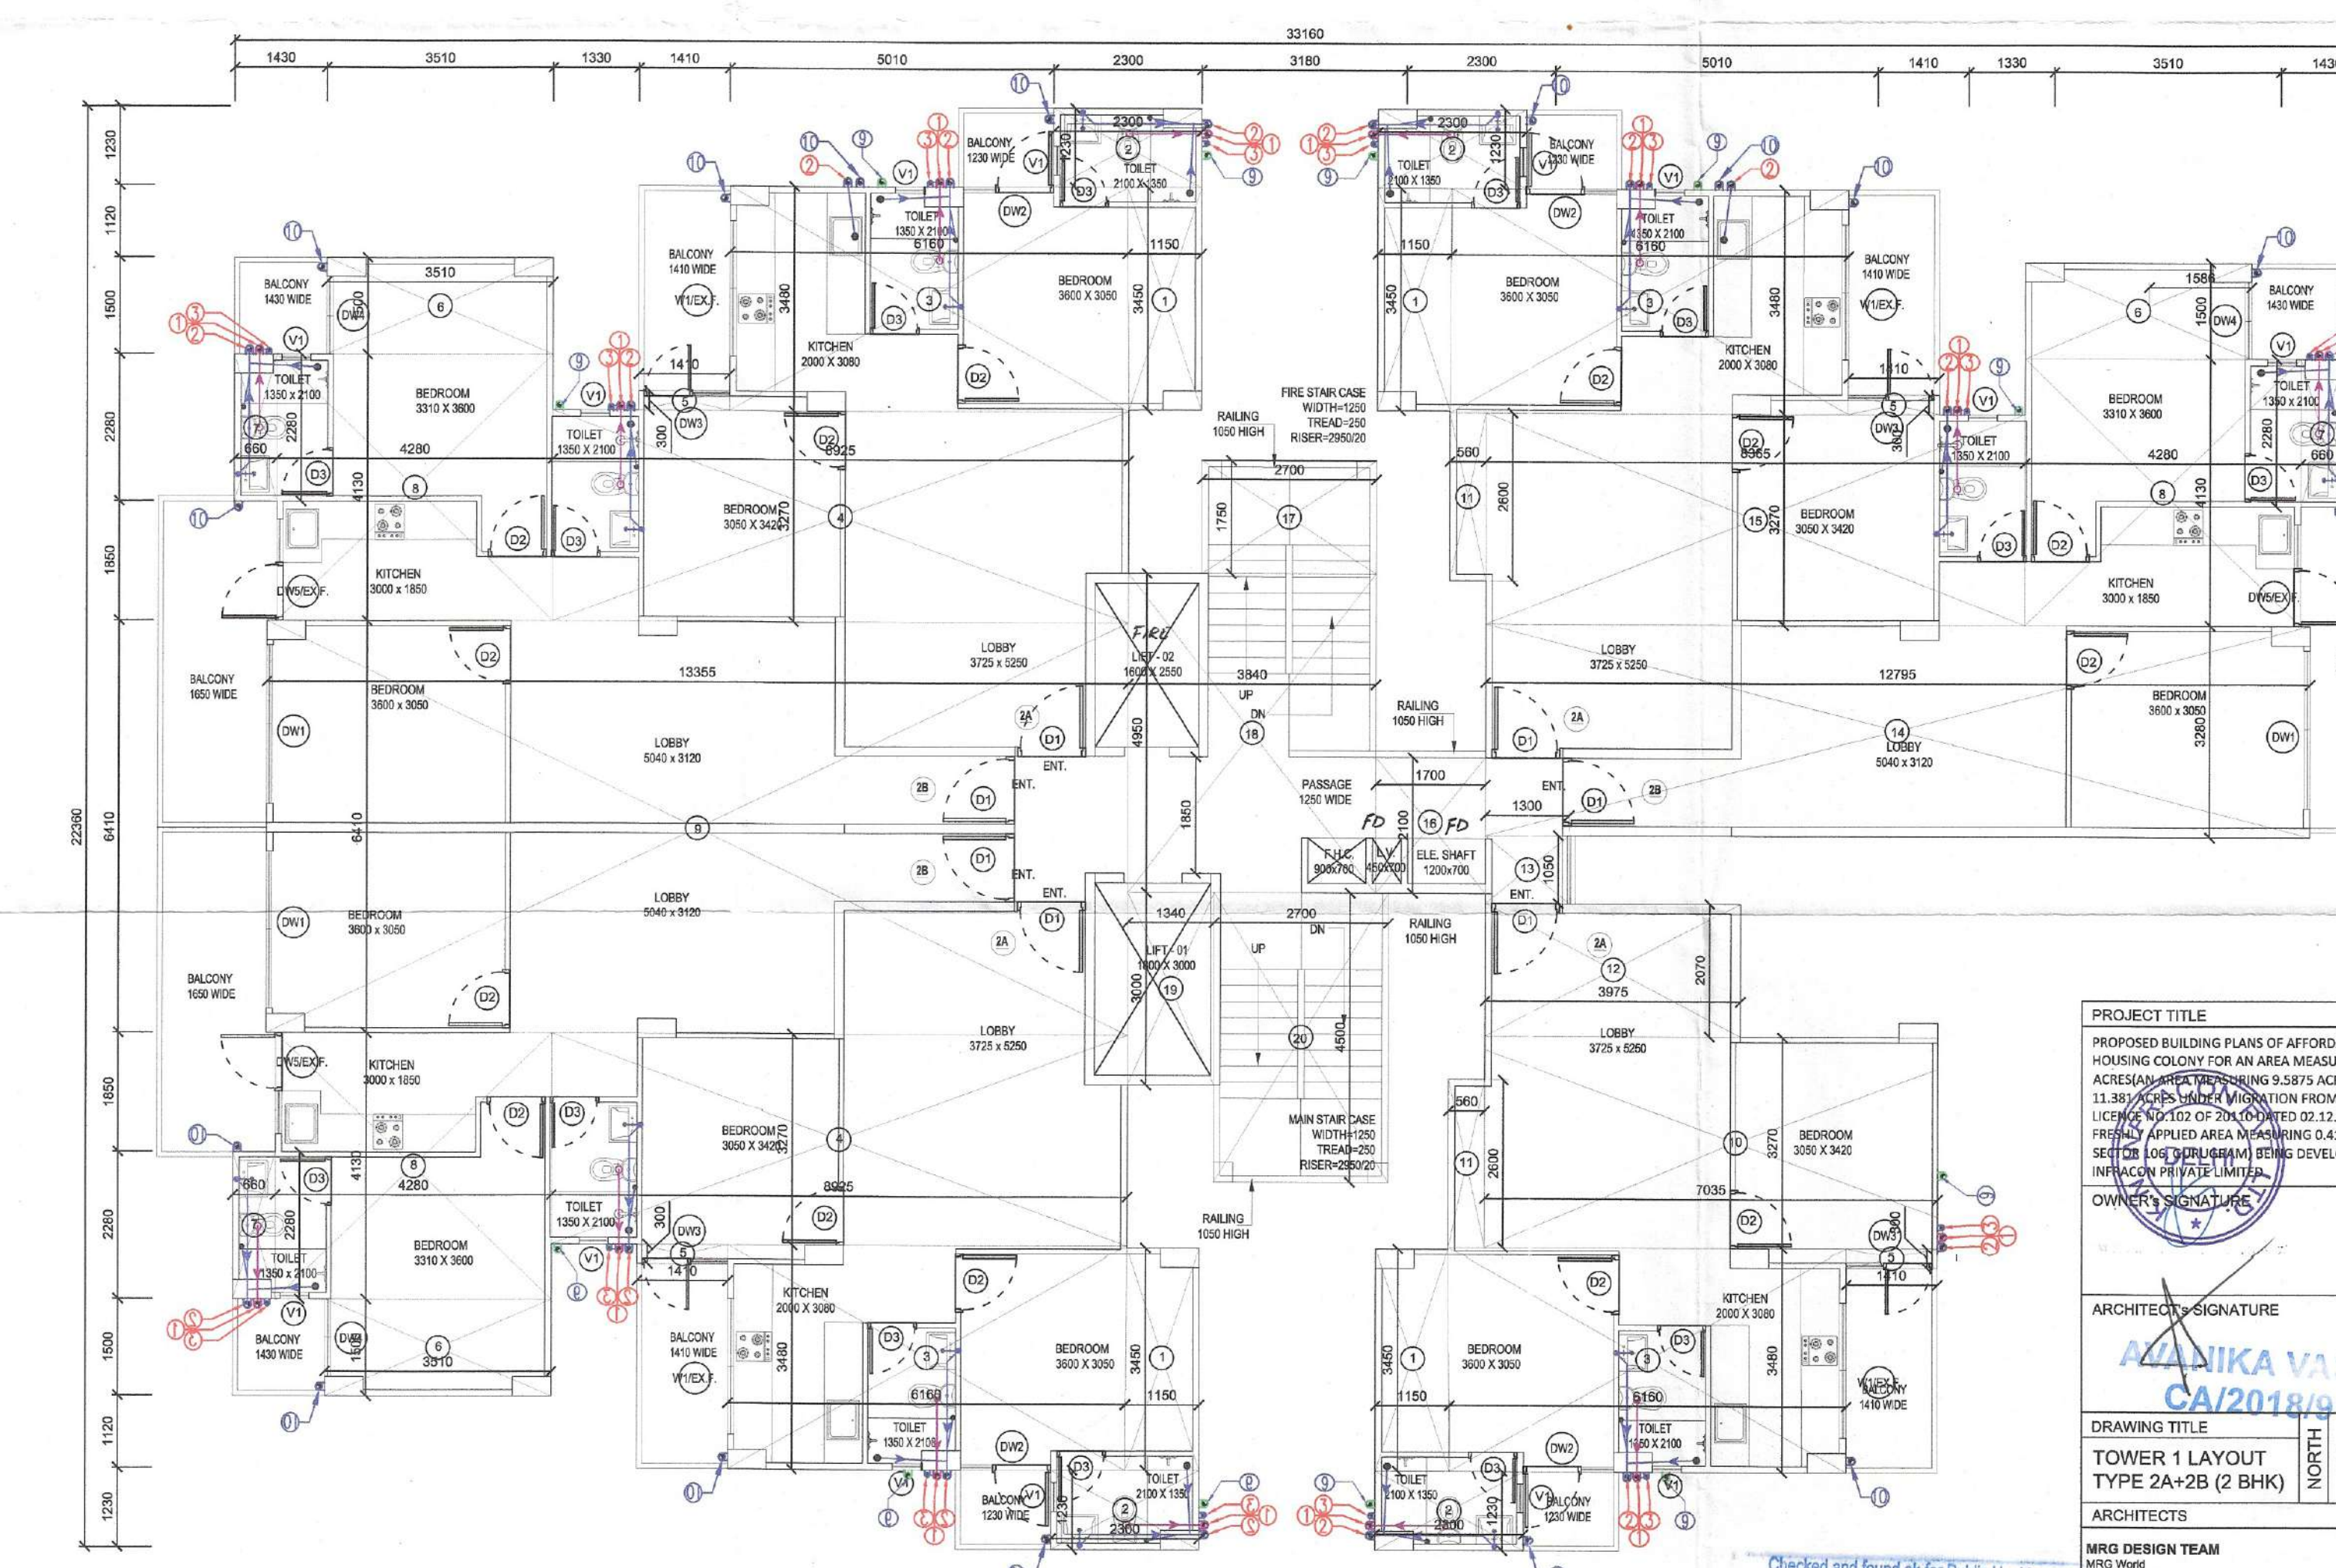
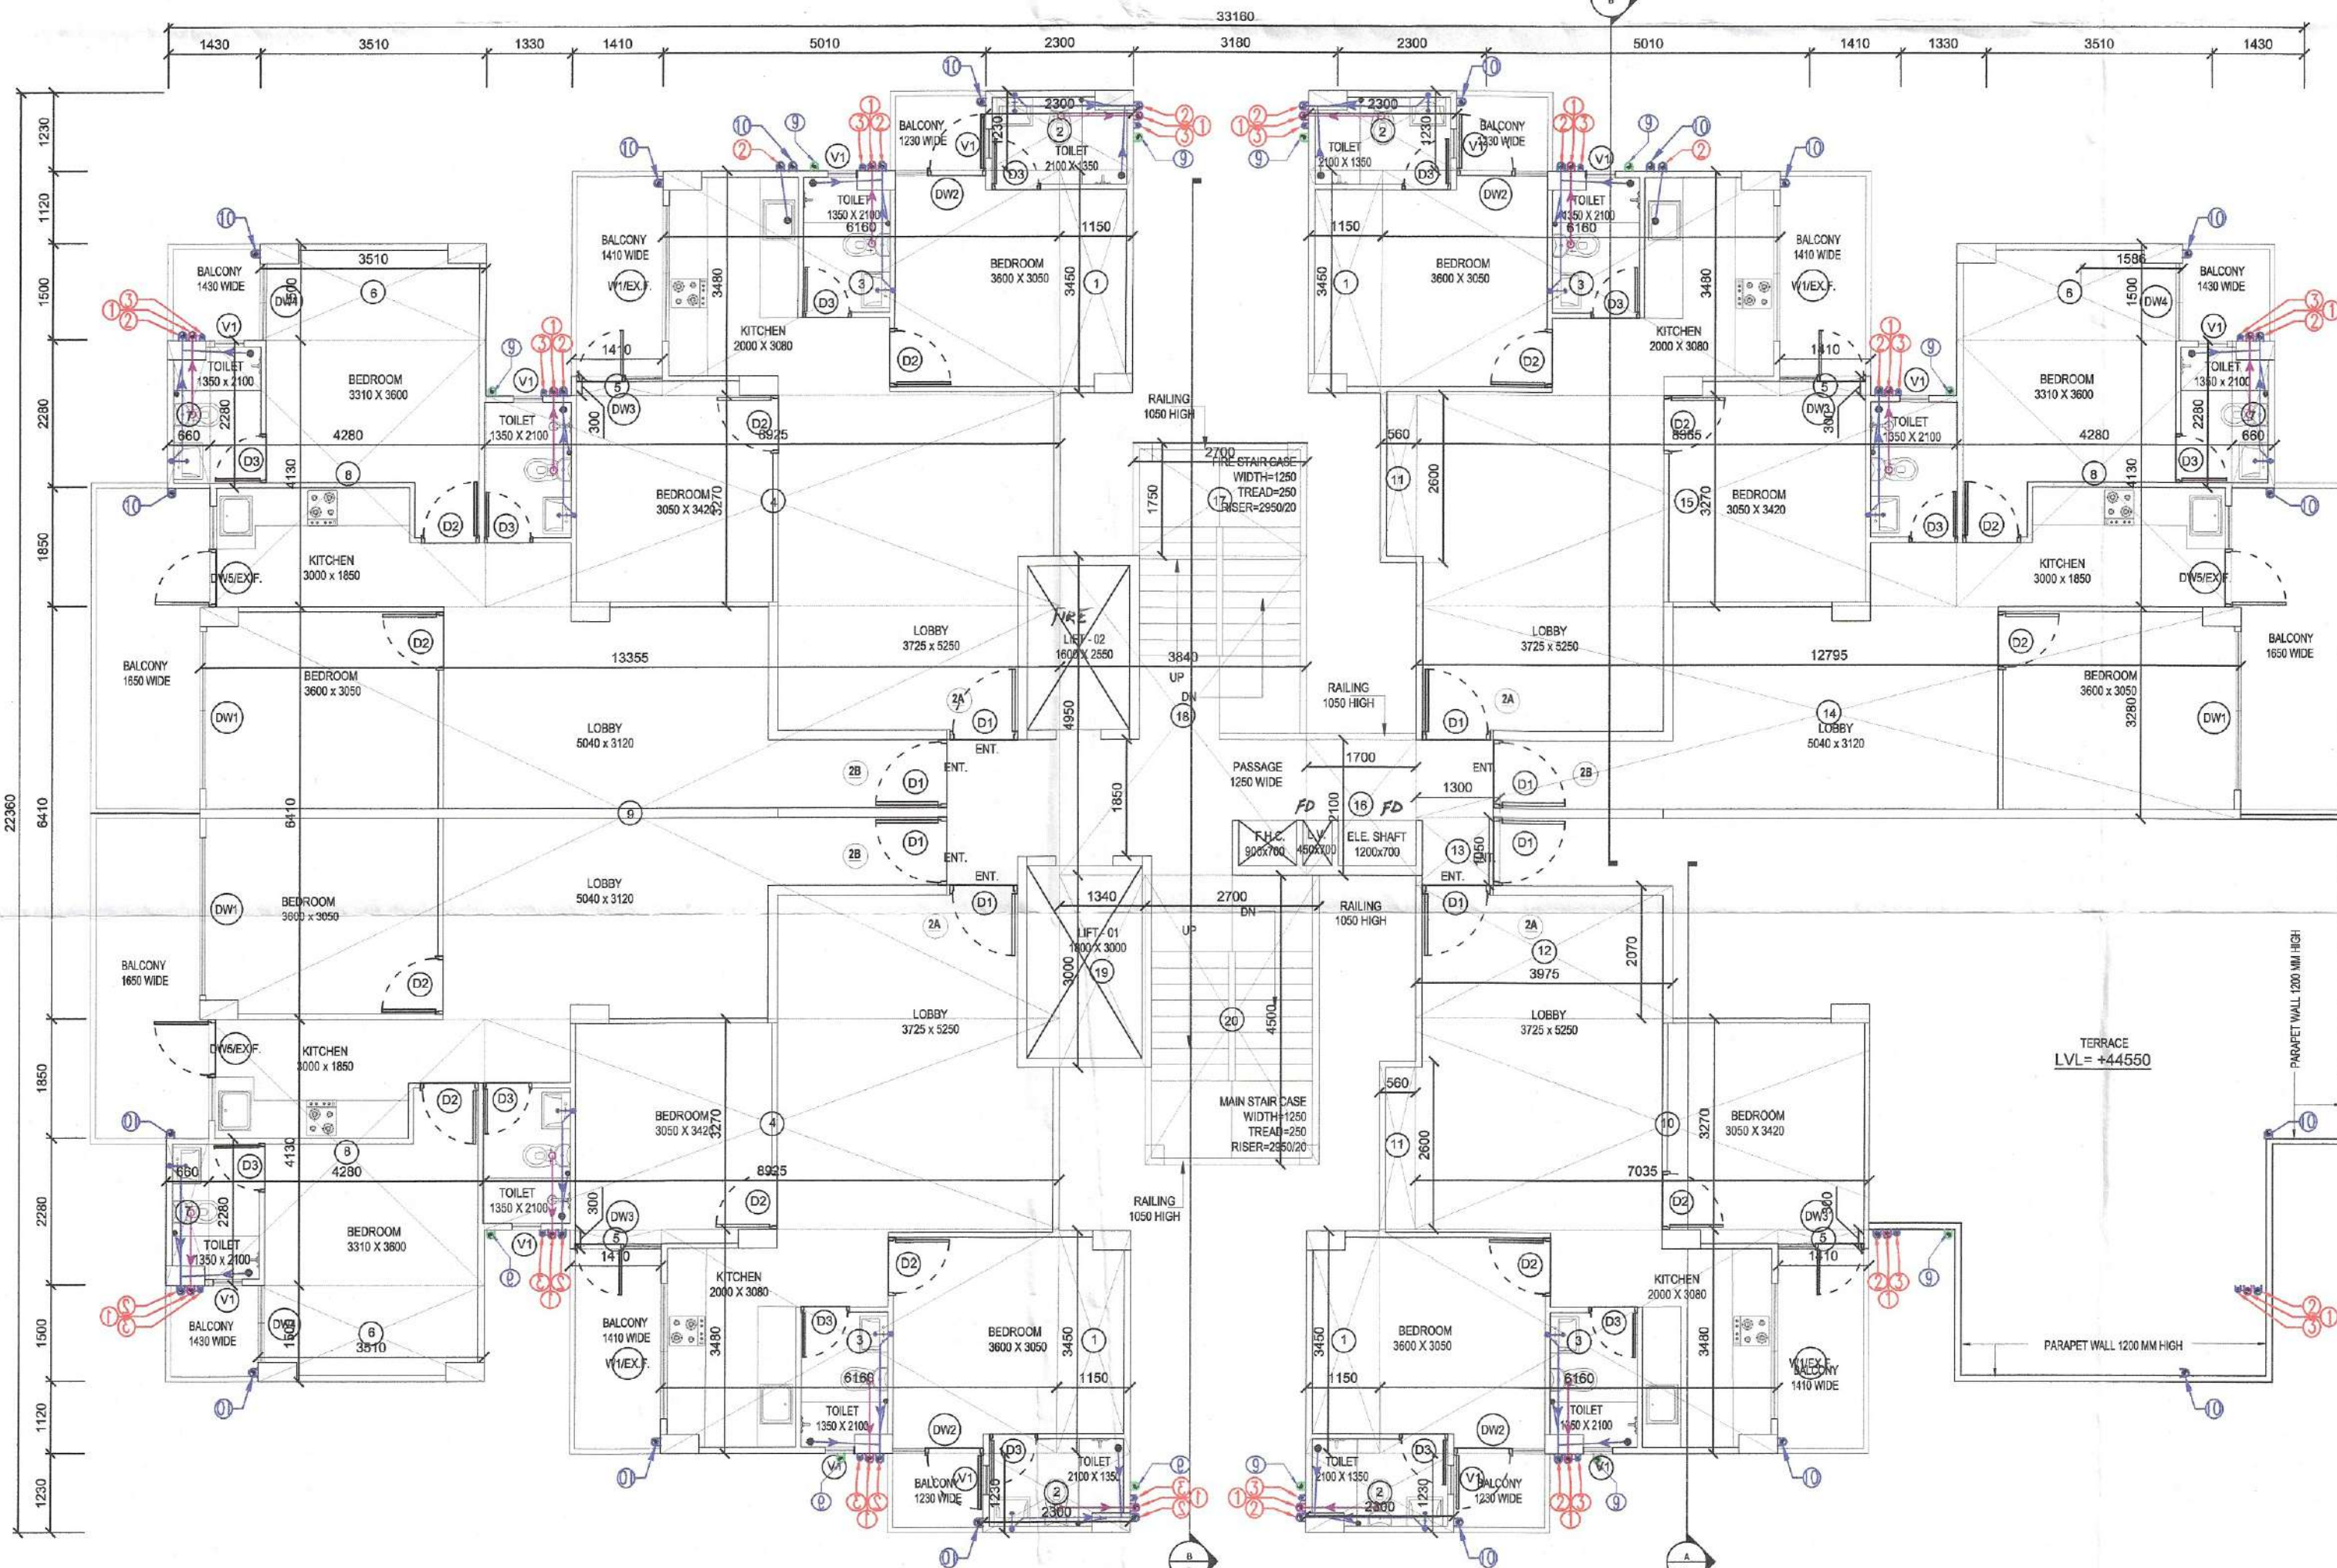
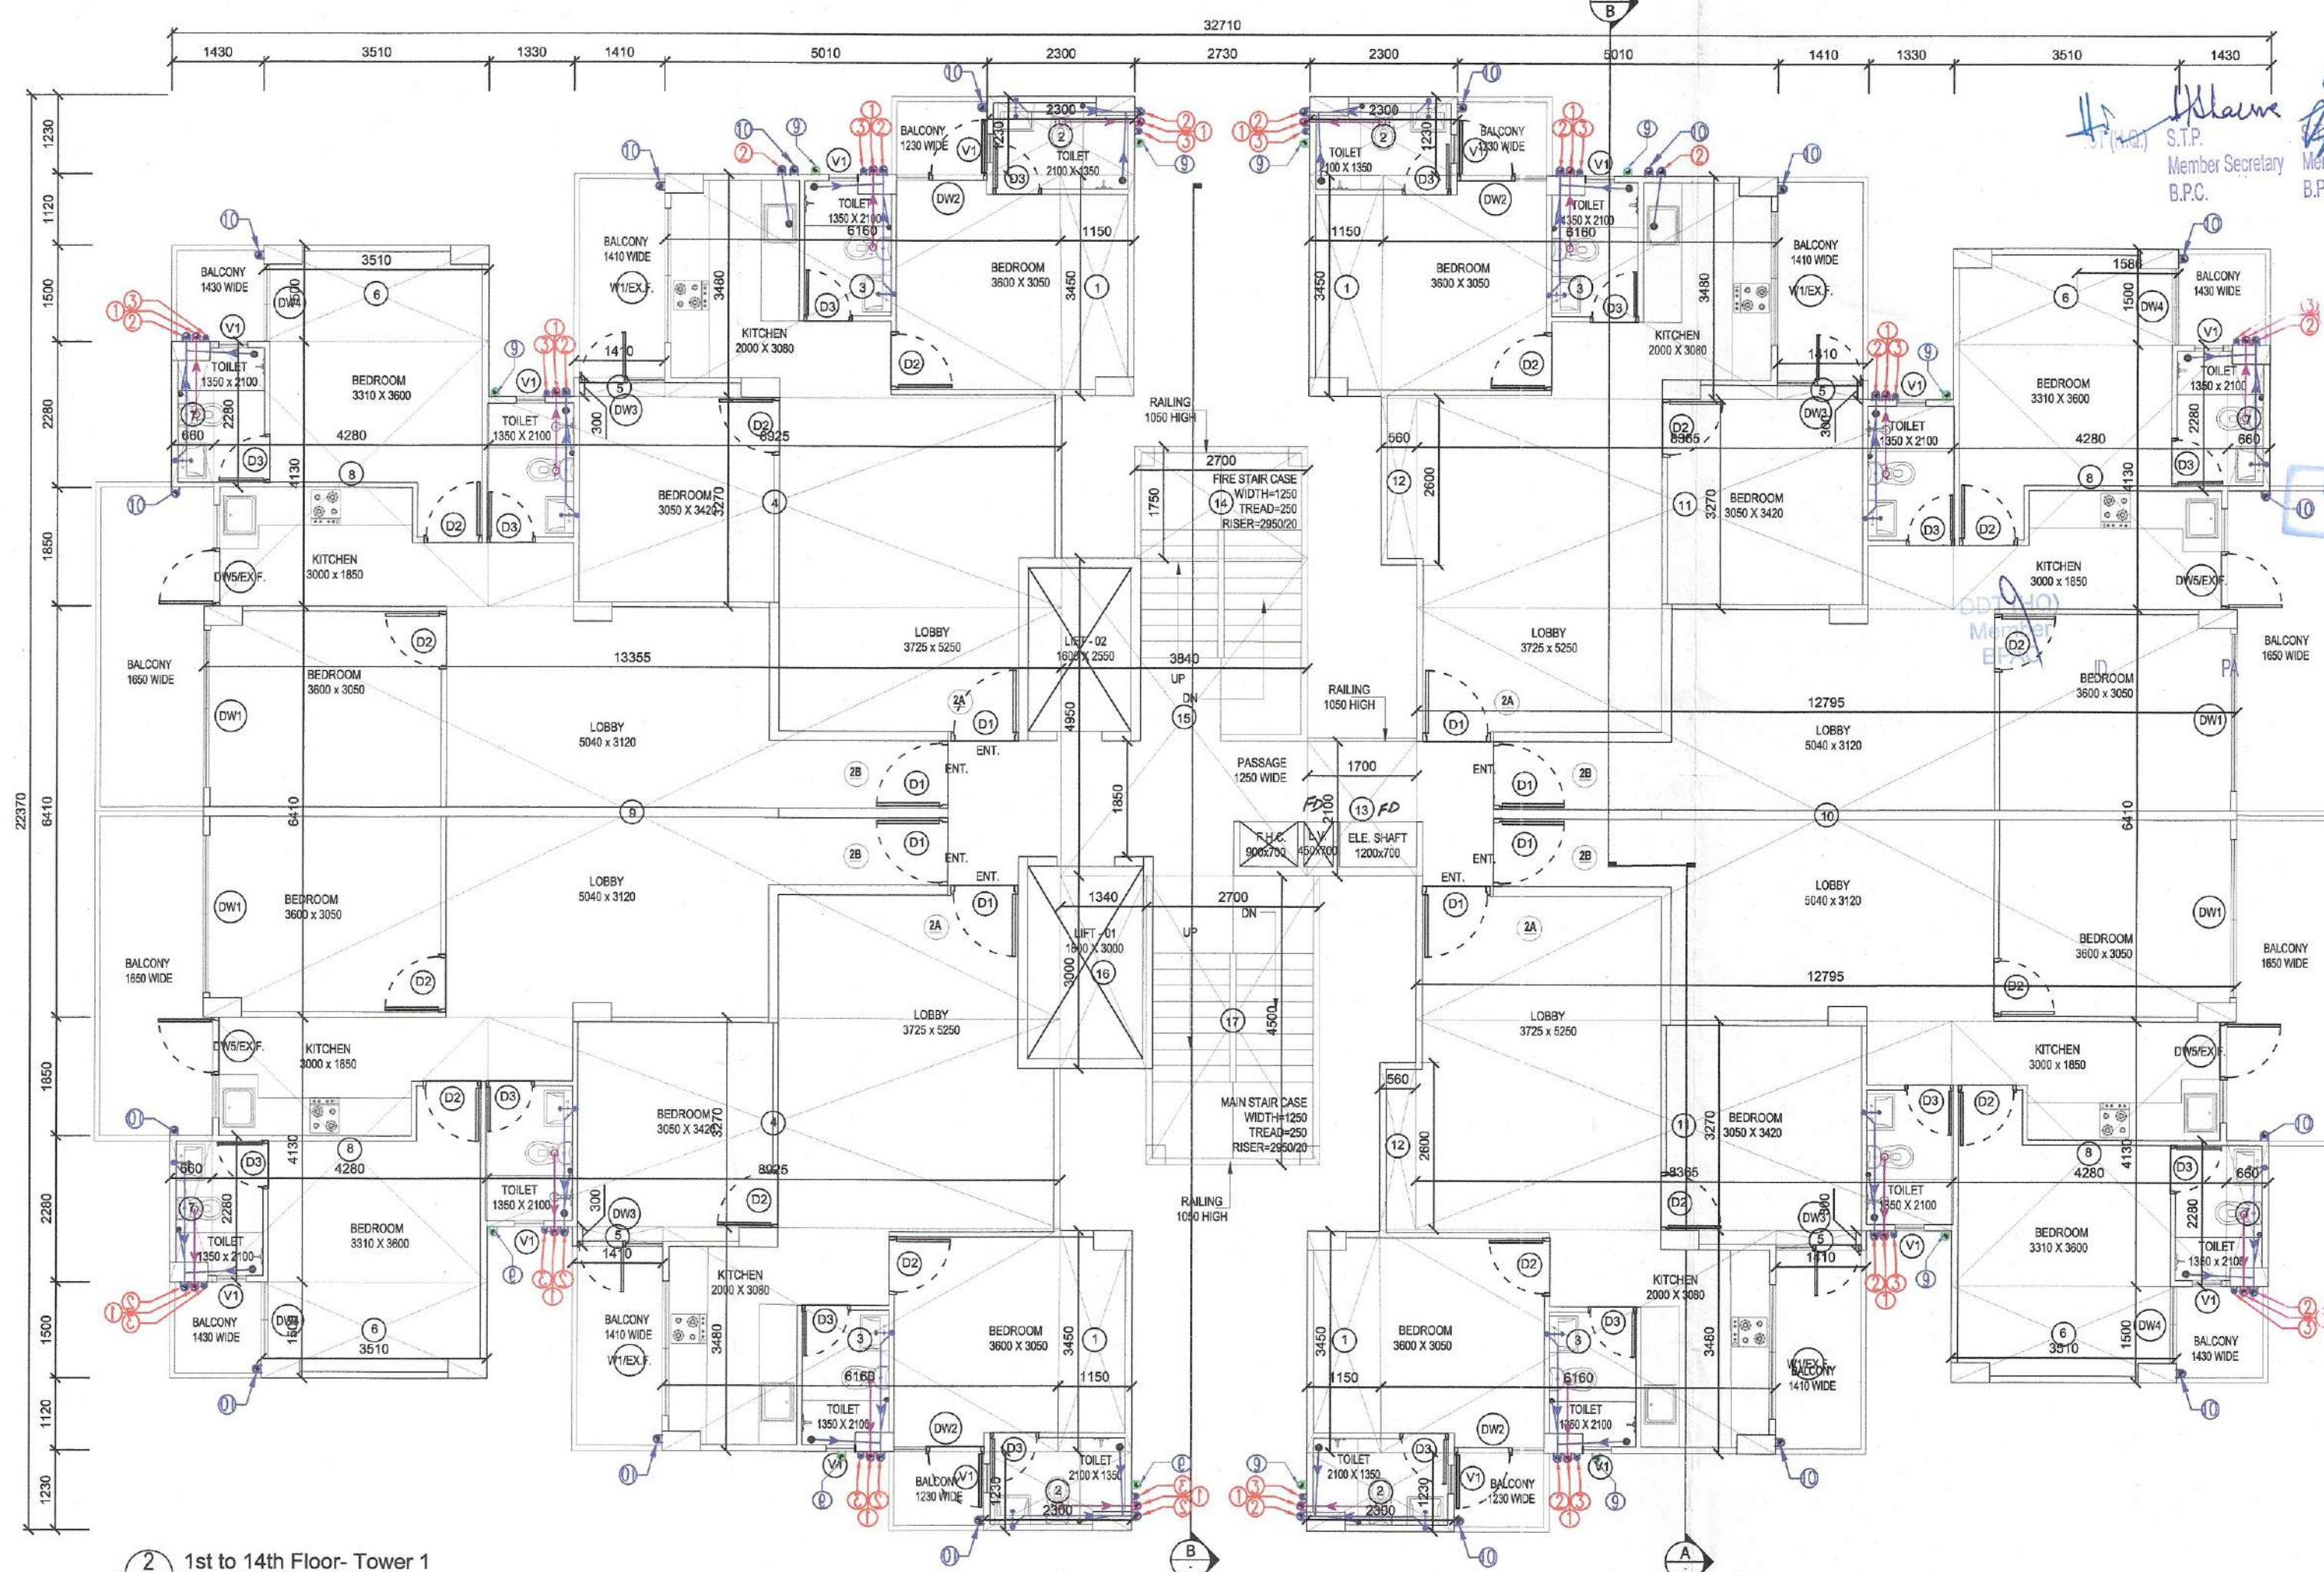


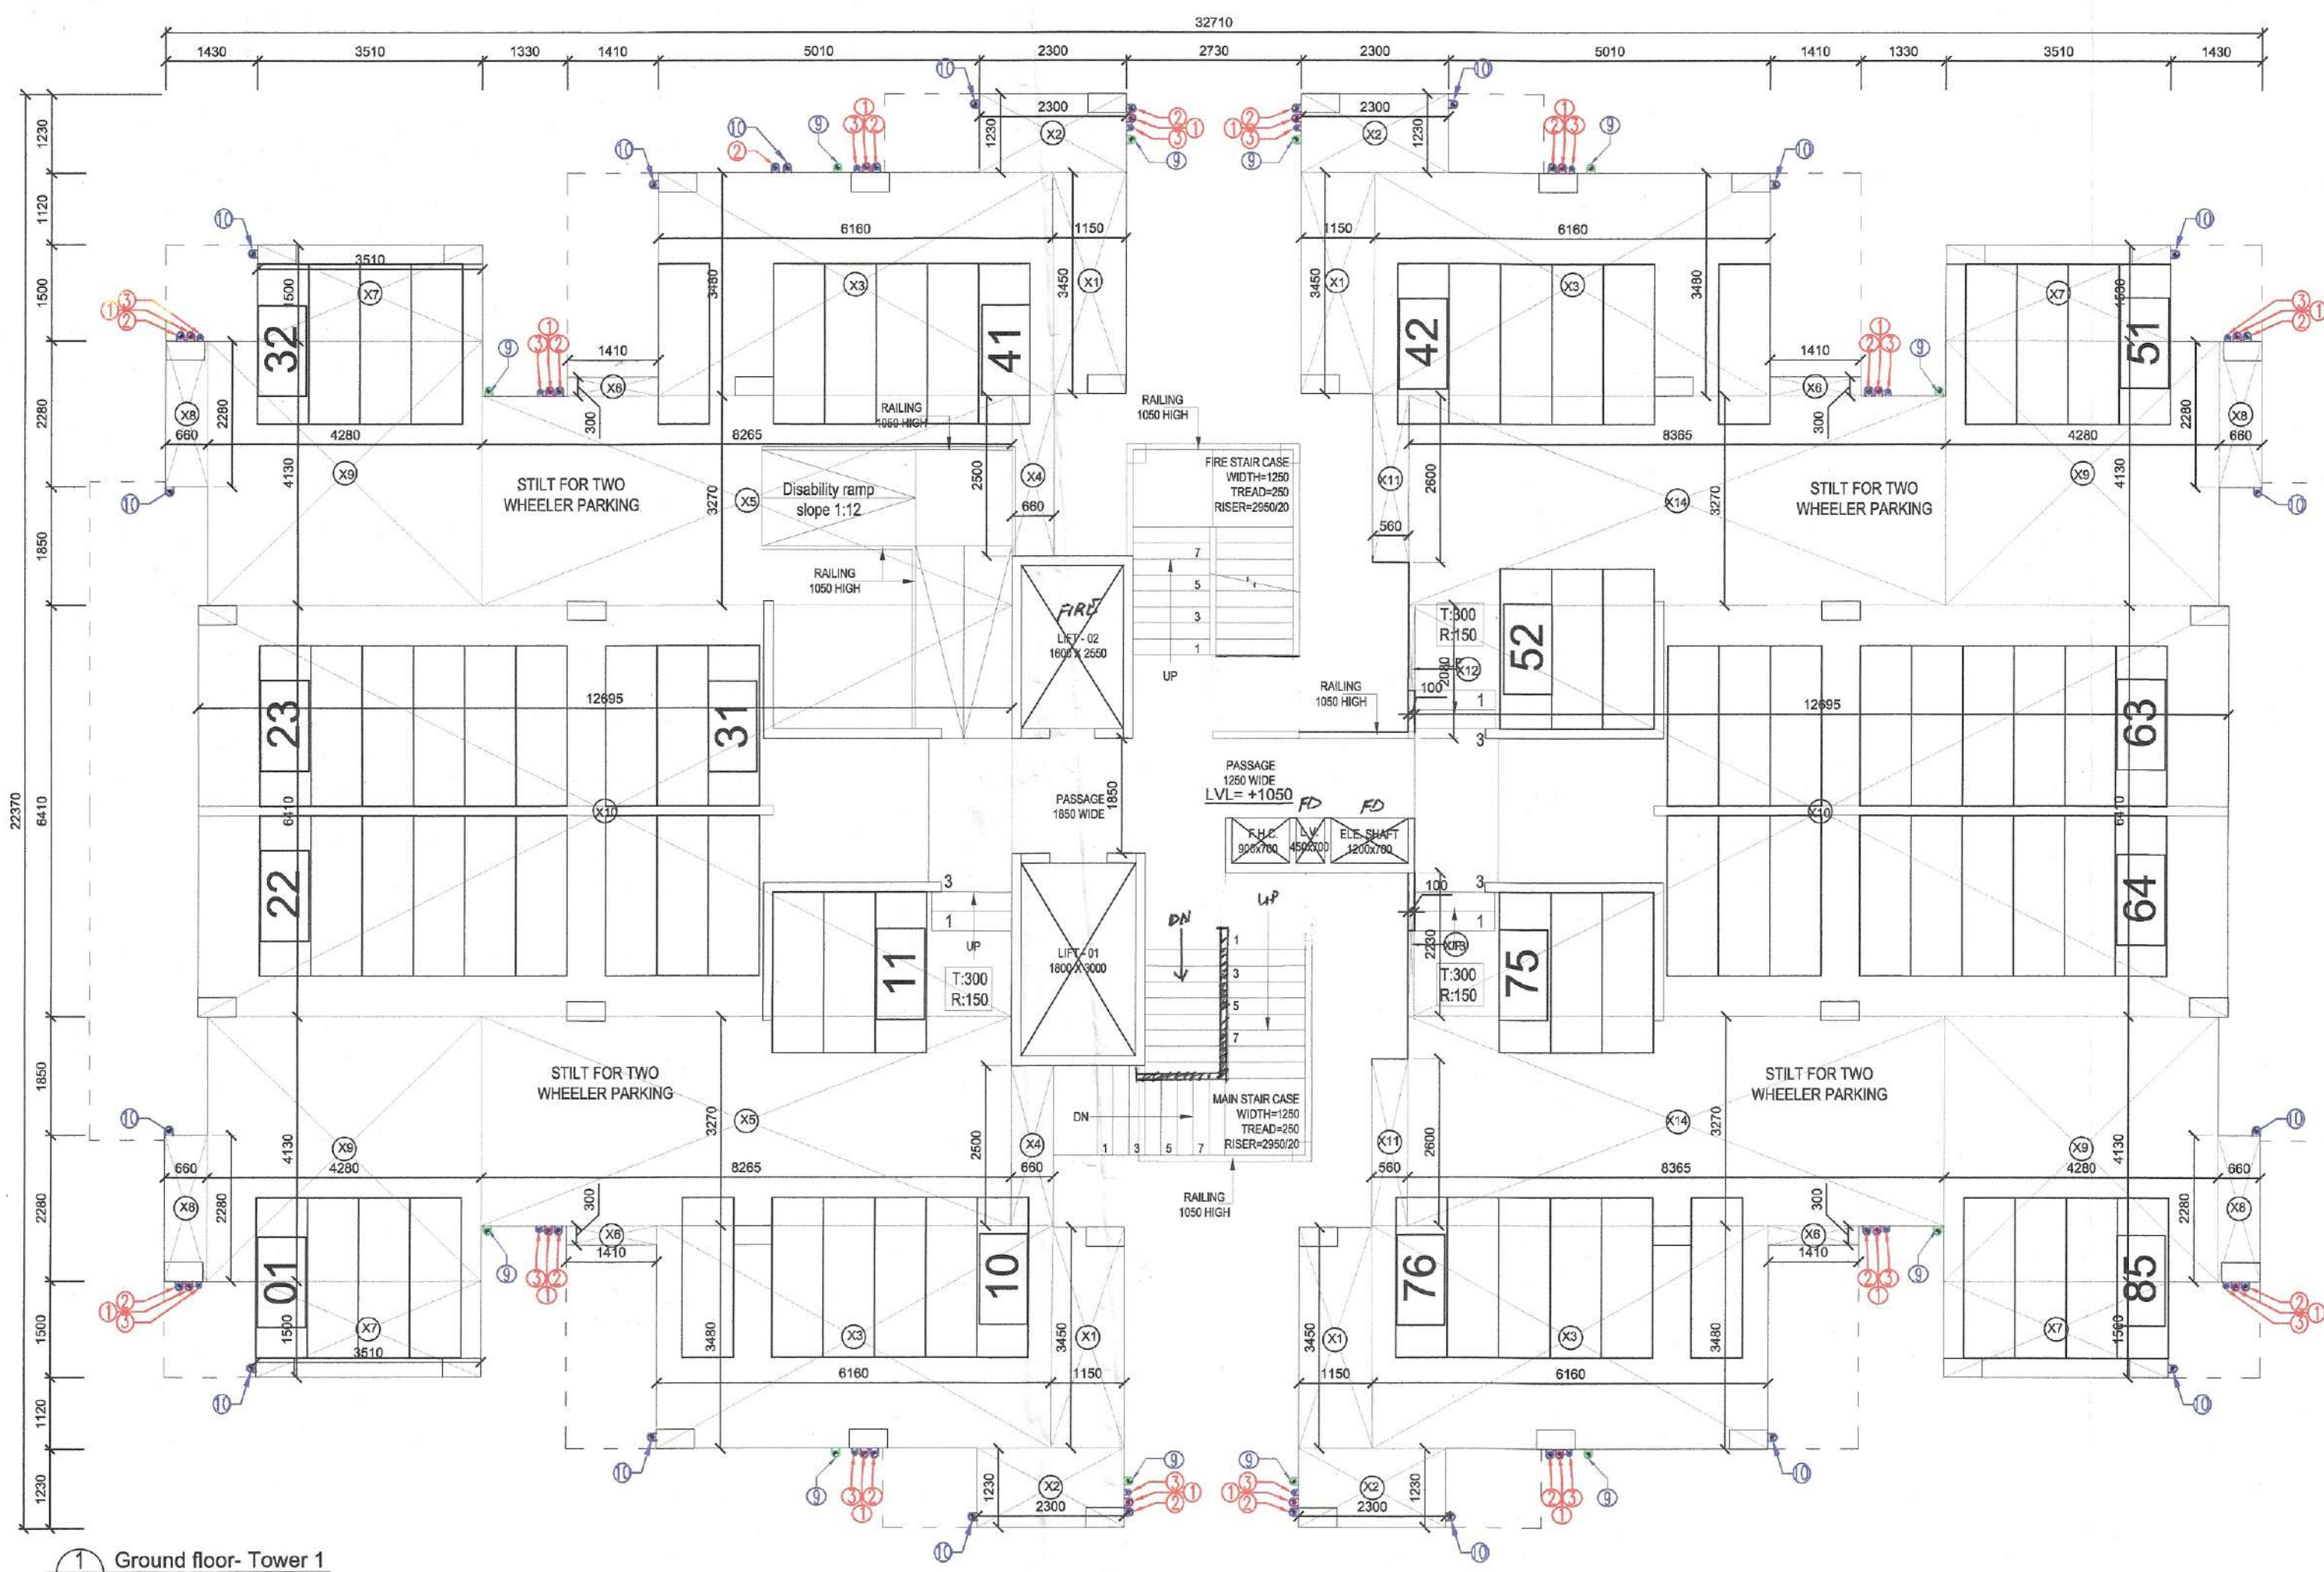

PROJECT TITLE
PROPOSED BUILDING PLANS OF AFFORDABLE GROUP HOUSING COLONY FOR AN AREA MEASURING 30.0 ACRES (APPROXIMATELY 5.5075 ACRES OUT OF 11.35 ACRES) IN THE VILLAGE OF K. N. INFRACON PRIVATE LIMITED.

ARCHITECT'S SIGNATURE
ANIL K. VASHISTH
CA/2018/1670

DRAWING TITLE
TOWER 1 LAYOUT
TYPE 2A+2B (2 BHK)

ARCHITECTS
MRD DESIGN TEAM
MRD World
Village Tower, Golf Course Road
Gurgaon

DATE
JAN 2021

DWG. NO.
S-102

SCALE
1:100

Checked and found ok for Public Health (Internal) Services only subject to comments in the plan. Date: 12/12/2020
Superintending Engineer (H.O.)
HSVP, Panikula

NOTE:- ALL MAIN DOOR ONE HOUR FIRE RATED DOORS.