



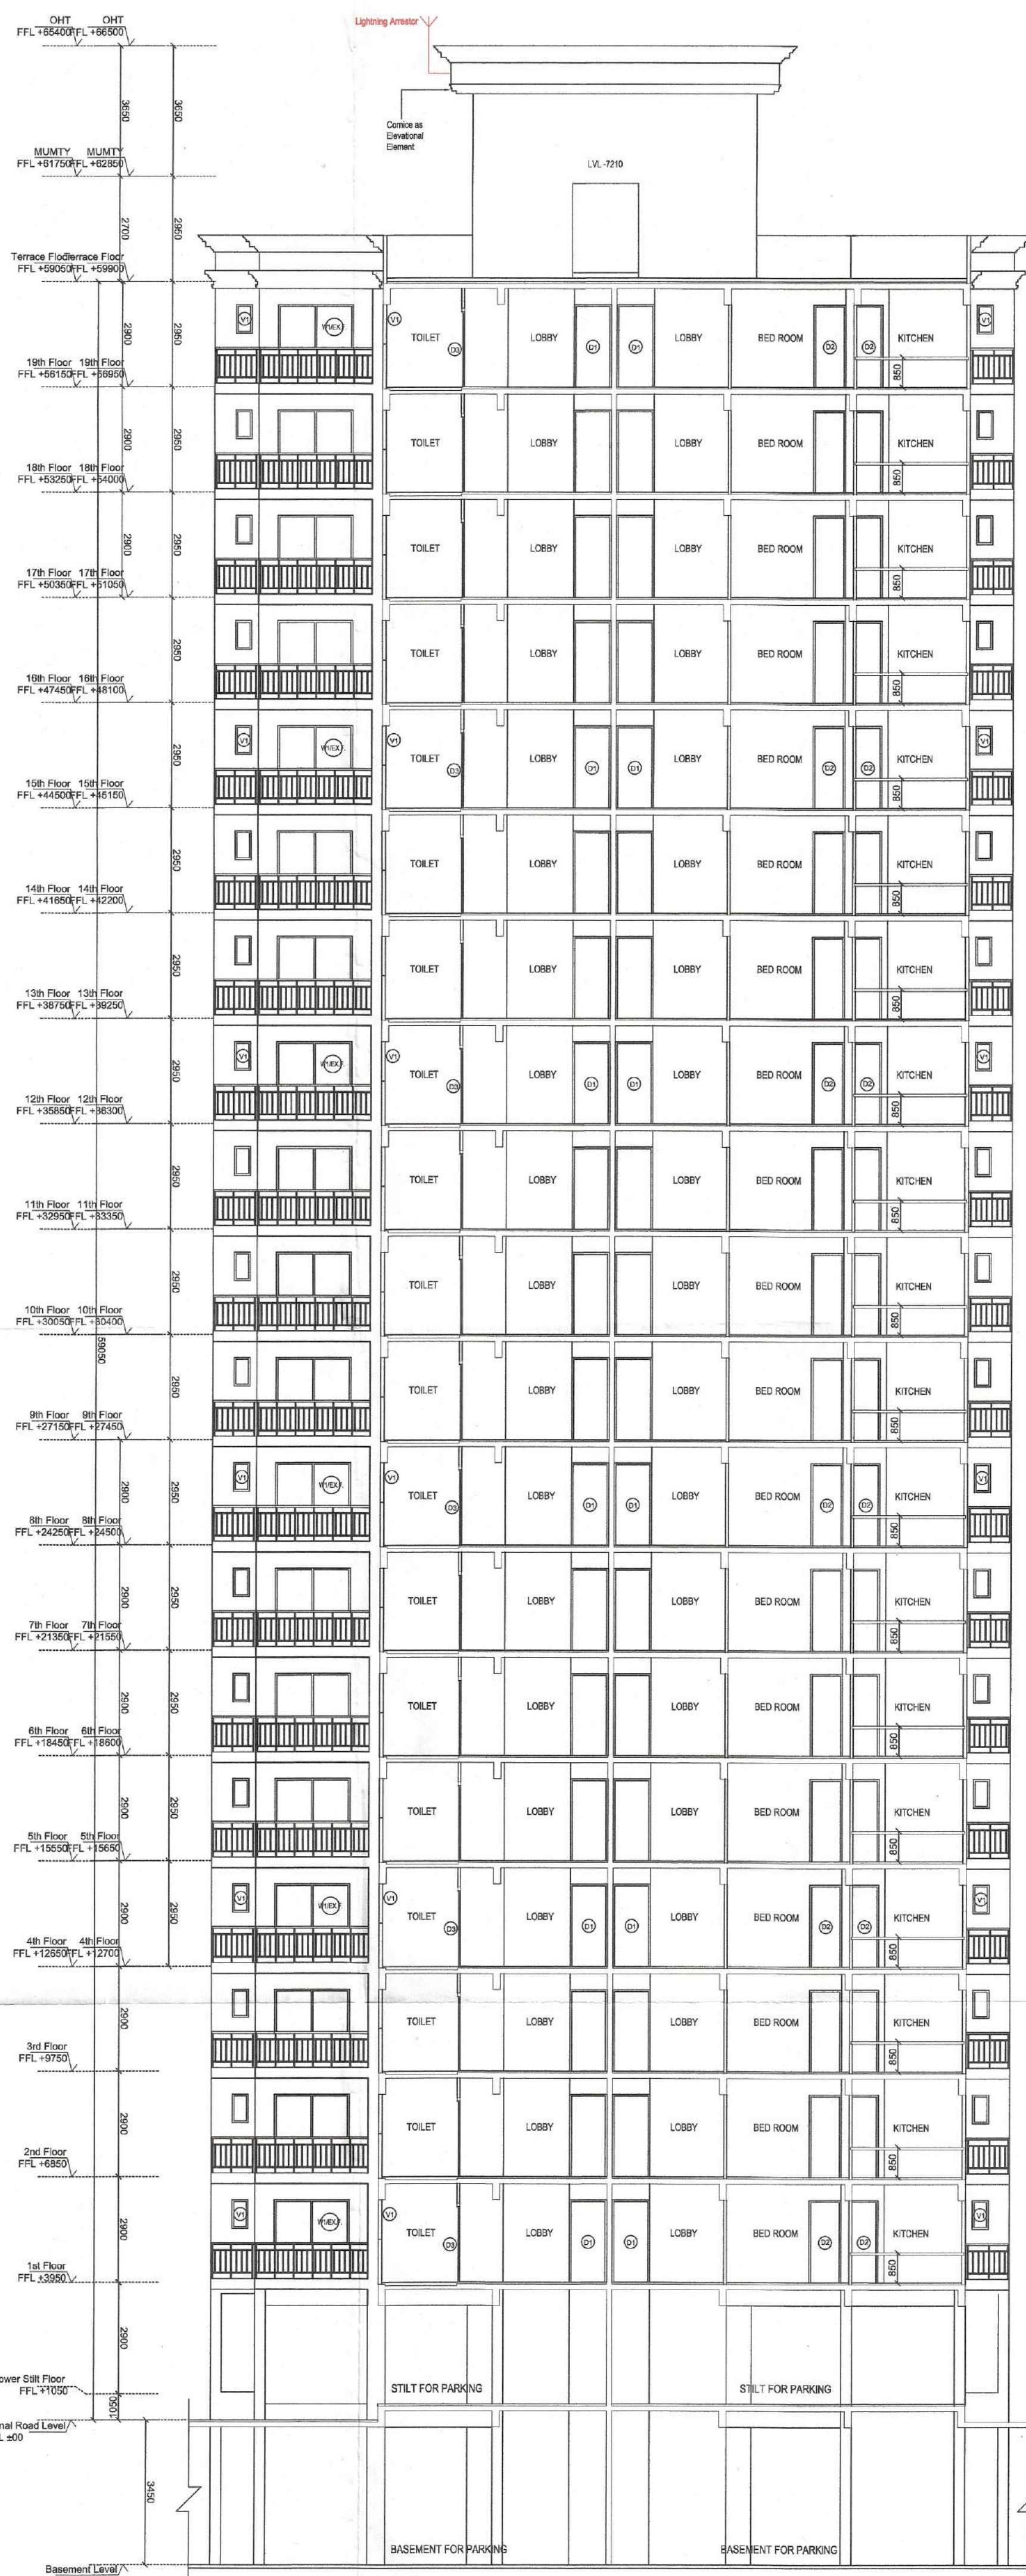

Section A
SCALE - NTS

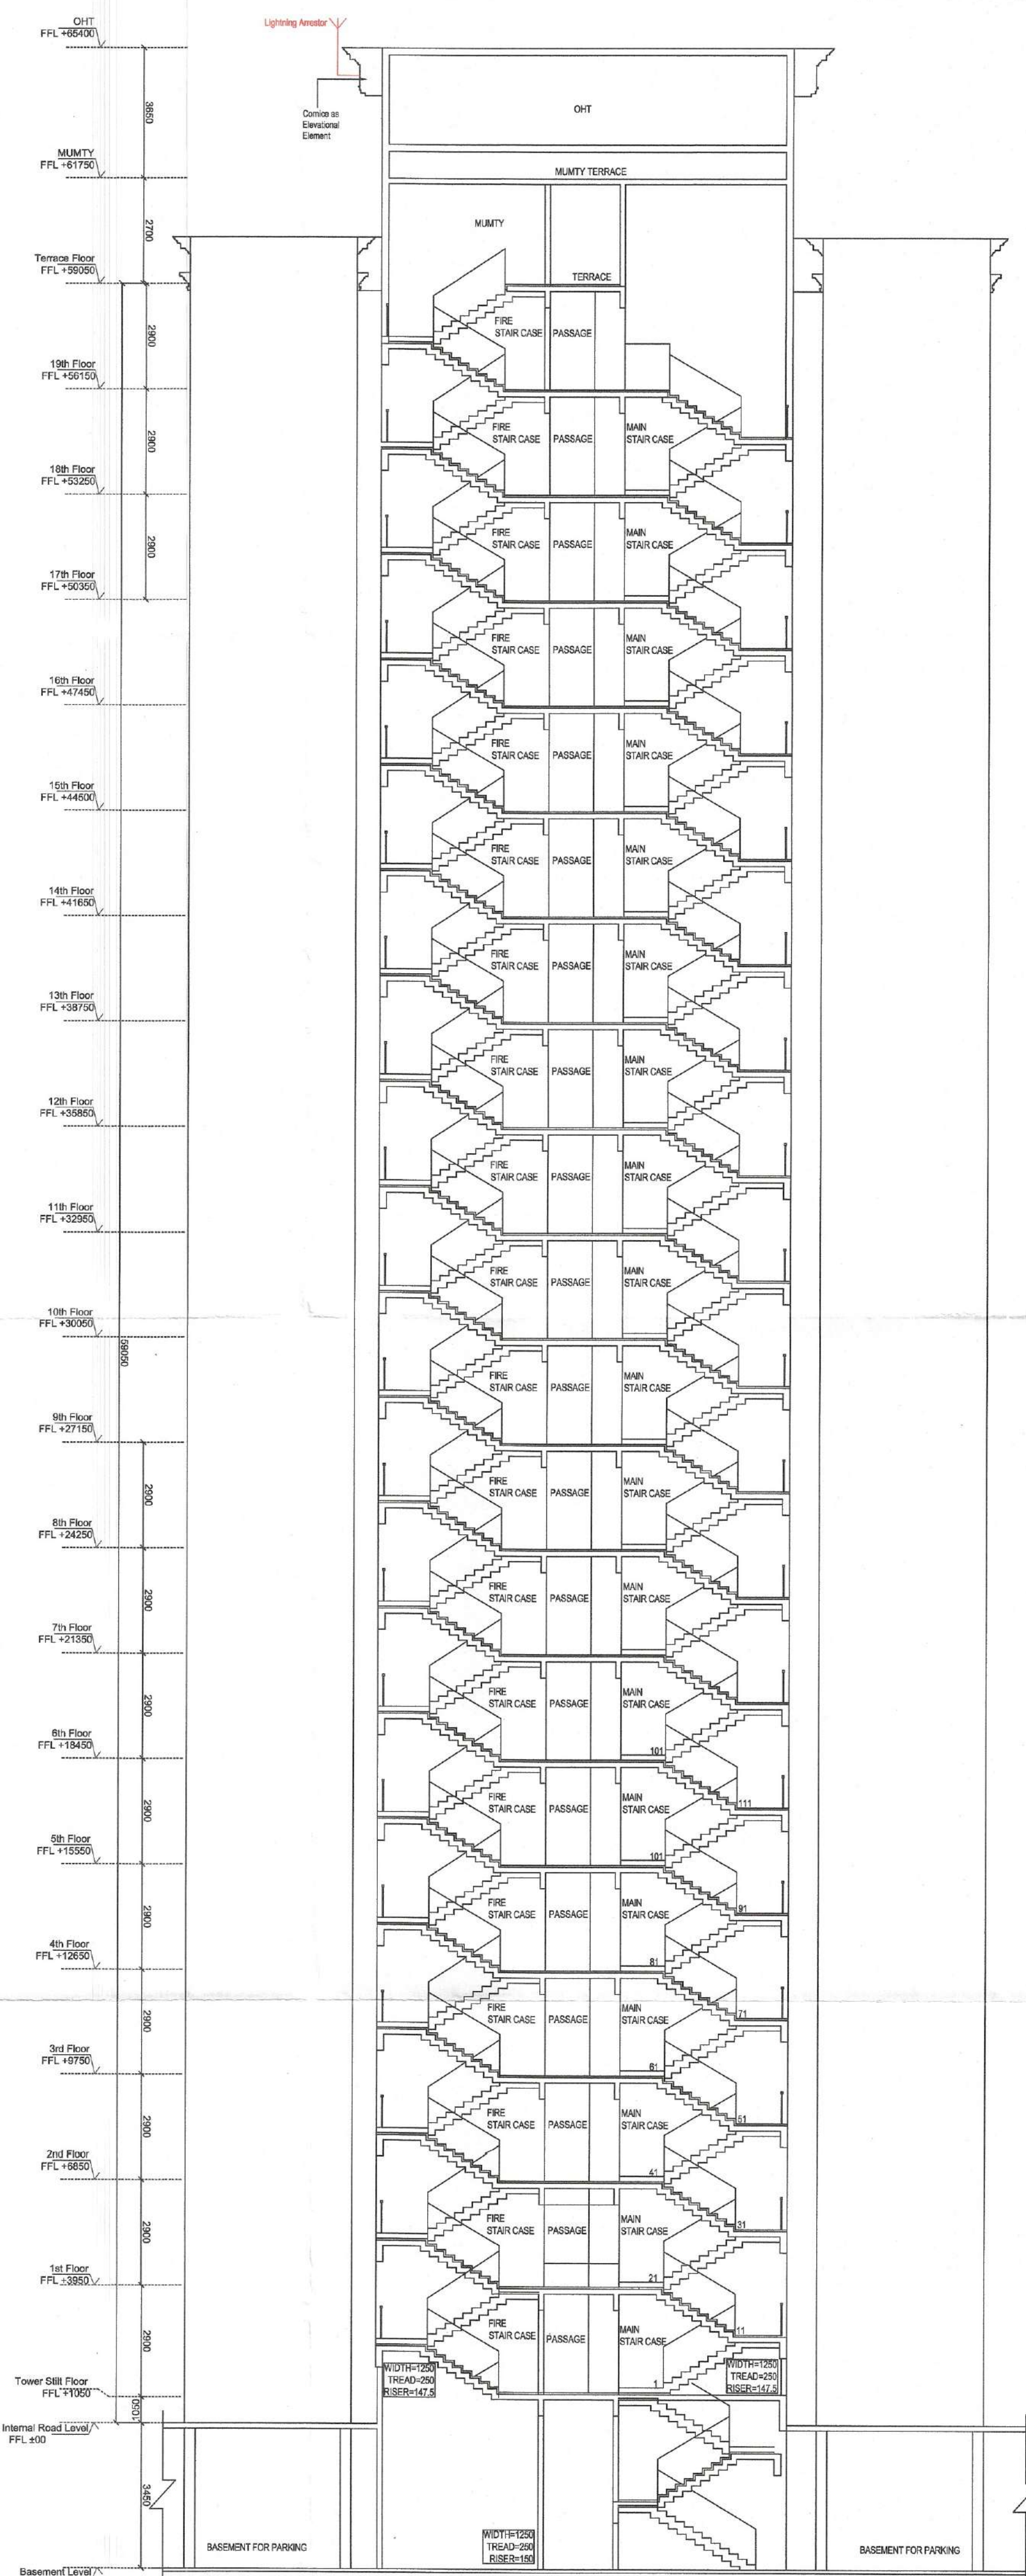

Section B
SCALE - NTS

S.T.P. Member Secretary B.P.C.
 Member B.P.C.
 Chairman B.P.C.

DINES KUMAR SD (HQ)

HMC SD
 PA

DD (HQ) Member BPAC

PROJECT TITLE		
PROPOSED BUILDING PLANS OF AFFORDABLE GROUP HOUSING COLONY FOR AN AREA MEASURING 10.0 ACRES (AN AREA MEASURING 9.5875 ACRES OUT OF 11.381 ACRES UNDER MIGRATION FROM PART OF LICENCE NO.102 OF 2019 DATED 02.12.2019 AND FRESHLY APPLIED AREA MEASURING 0.4125 ACRES IN SECTOR 106, GURUGRAM) BEING DEVELOPED BY K.N. INFRACON PRIVATE LIMITED		
OWNER'S SIGNATURE		
ARCHITECT'S SIGNATURE		
AVANIKA YASHISTH CA/2018/91670		
DRAWING TITLE		
TOWER 1 SECTIONS		
ARCHITECTS		
MRG DESIGN TEAM		
MRG World Vatika Tower, Golf Course Road Gurgaon		
DATE	JAN 2021	DWG. NO.
SCALE	1:125	S - 102d