


Handwritten signatures and stamps at the top right of the page.

DDT (HQ)
Member
BPAC

Handwritten initials and signatures.



1 Section A
SCALE - NTS

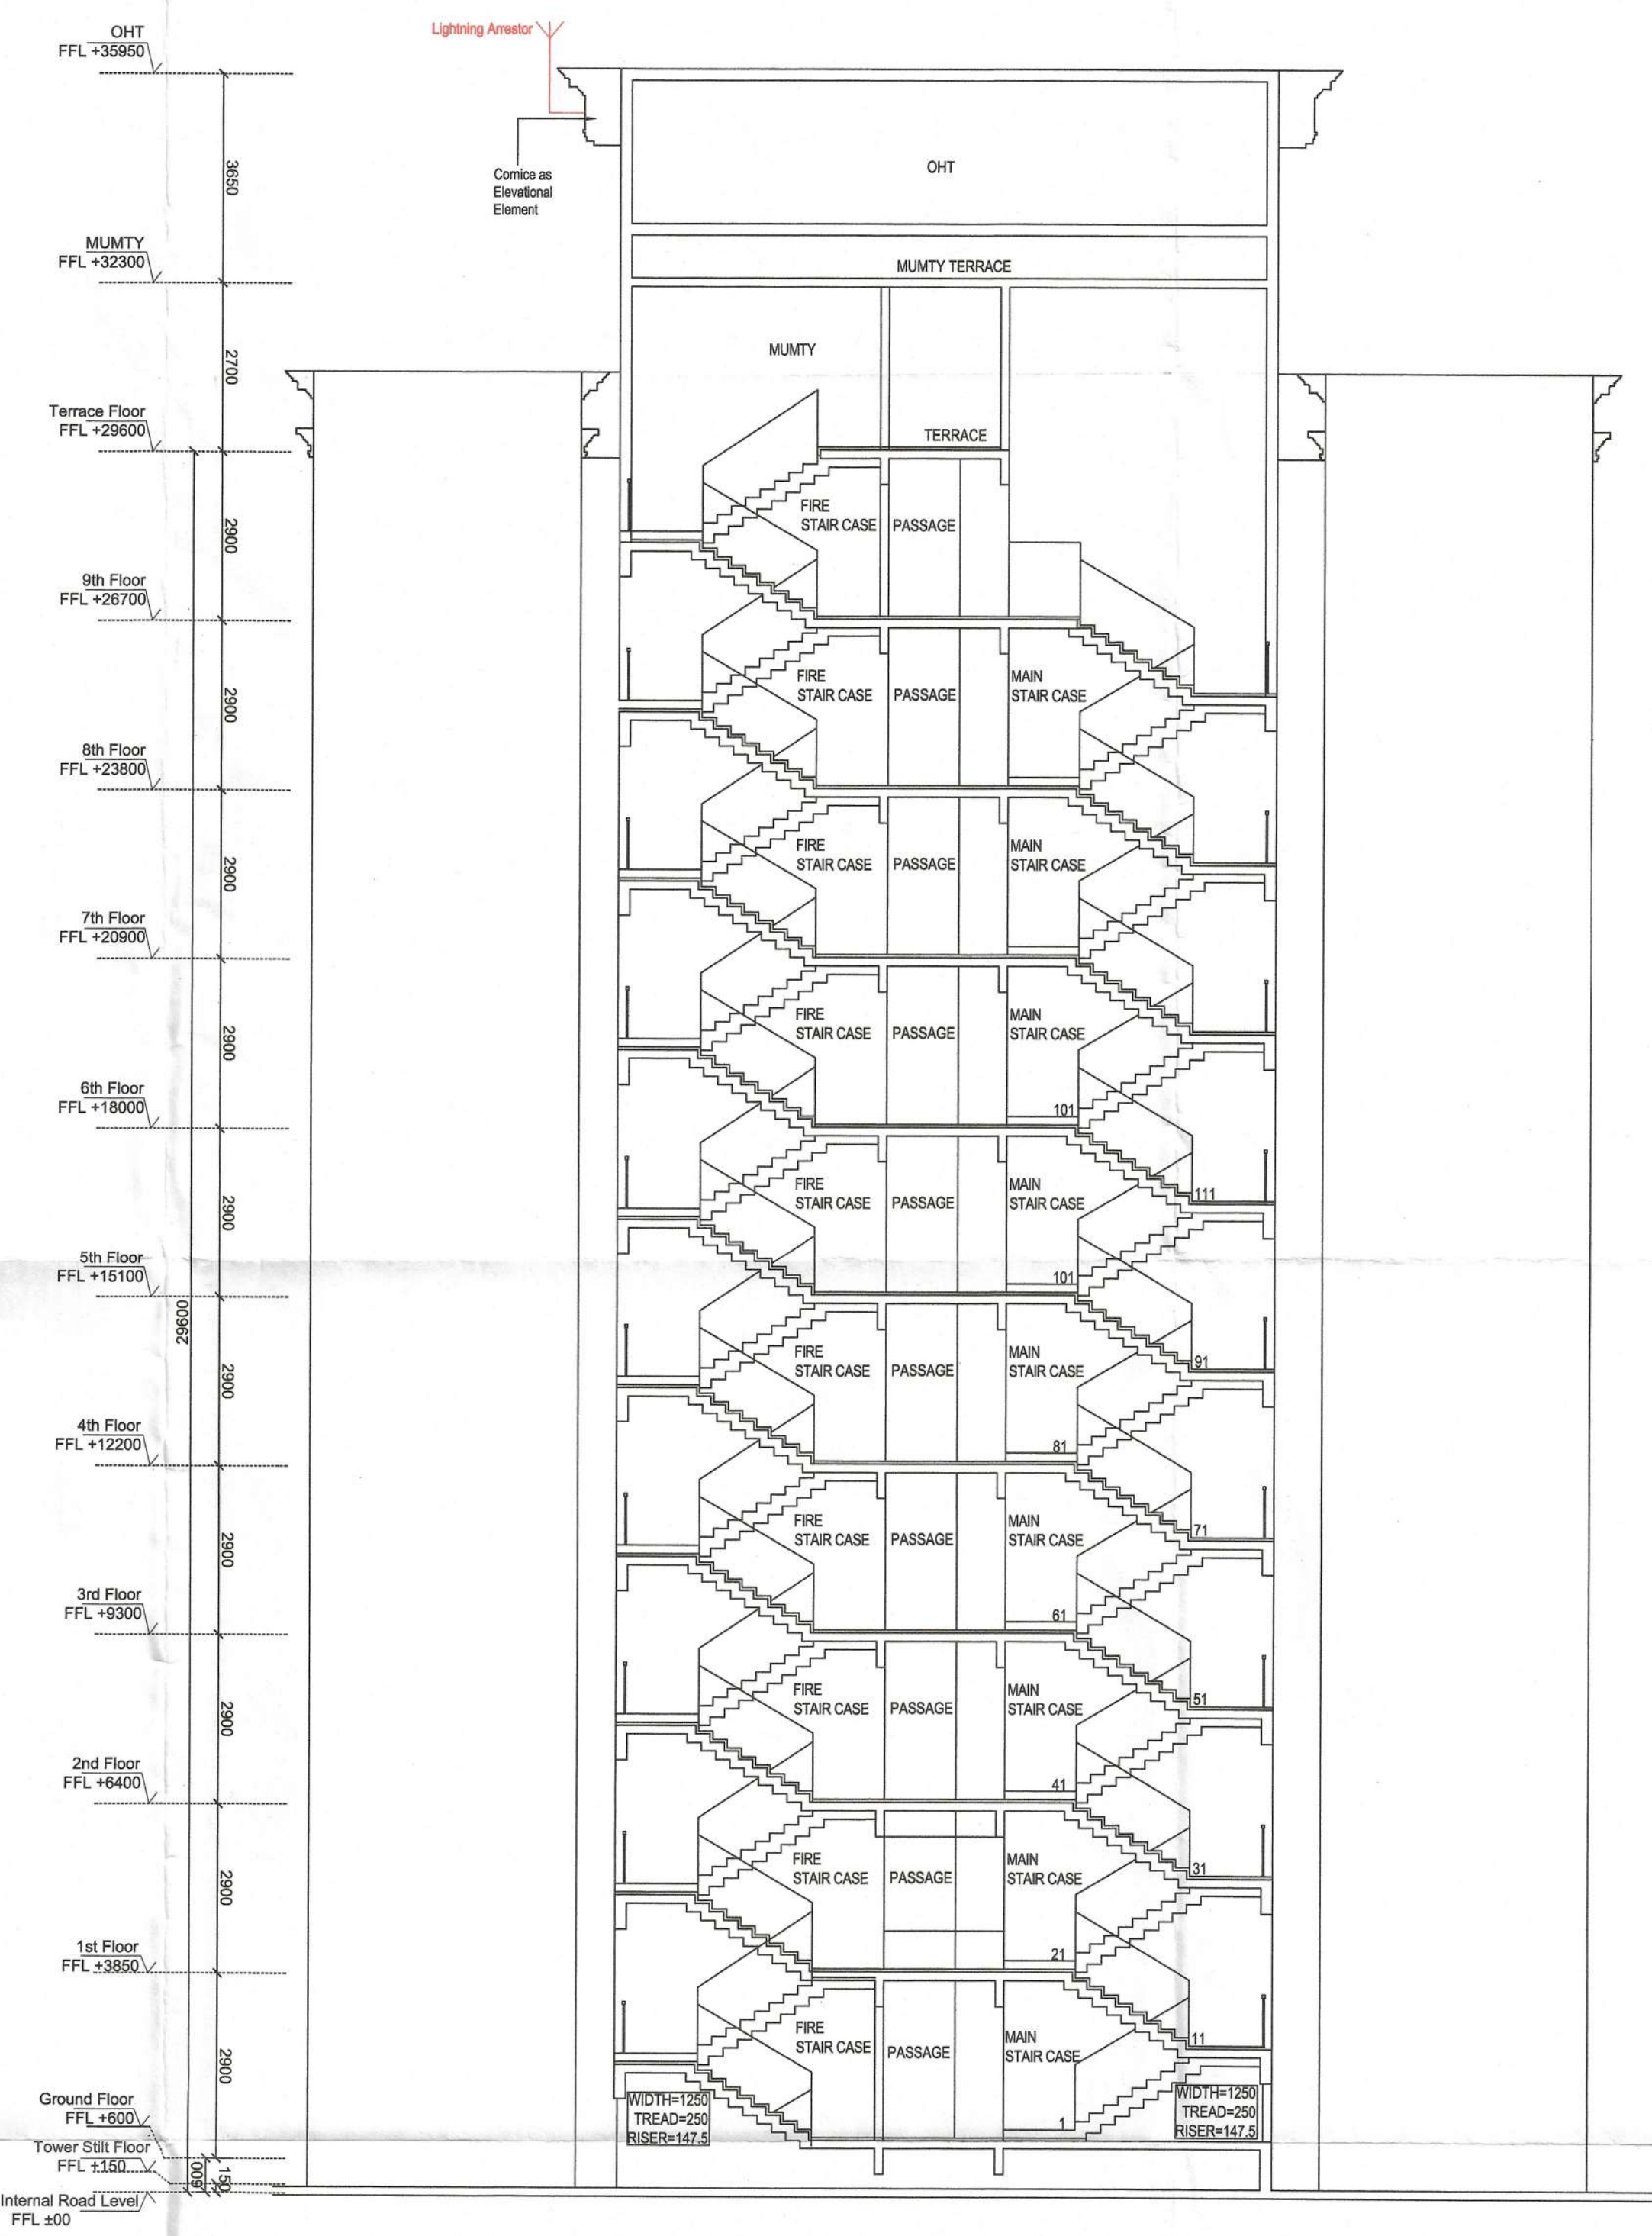

2 Section B
SCALE - NTS

PROJECT TITLE		
PROPOSED BUILDING PLANS OF AFFORDABLE GROUP HOUSING COLONY FOR AN AREA MEASURING 10.0 ACRES (AN AREA MEASURING 9.5875 ACRES OUT OF 11.381 ACRES UNDER MIGRATION FROM PART OF LICENCE NO.102 OF 2010 DATED 02.12.2010 AND FRESHLY APPLIED AREA MEASURING 0.4125 ACRES IN SECTOR 106, GURUGRAM) BEING DEVELOPED BY K.N. INFRACON PRIVATE LIMITED.		
OWNER'S SIGNATURE		
ARCHITECT'S SIGNATURE		
DRAWING TITLE		
TOWER 7,8,10,11 SECTIONS		
ARCHITECTS		
MRG DESIGN TEAM MRG World Vatika Tower, Golf Course Road Gurgaon		
DATE	JAN 2021	DWG. NO.
SCALE	1:100	S - 106c