




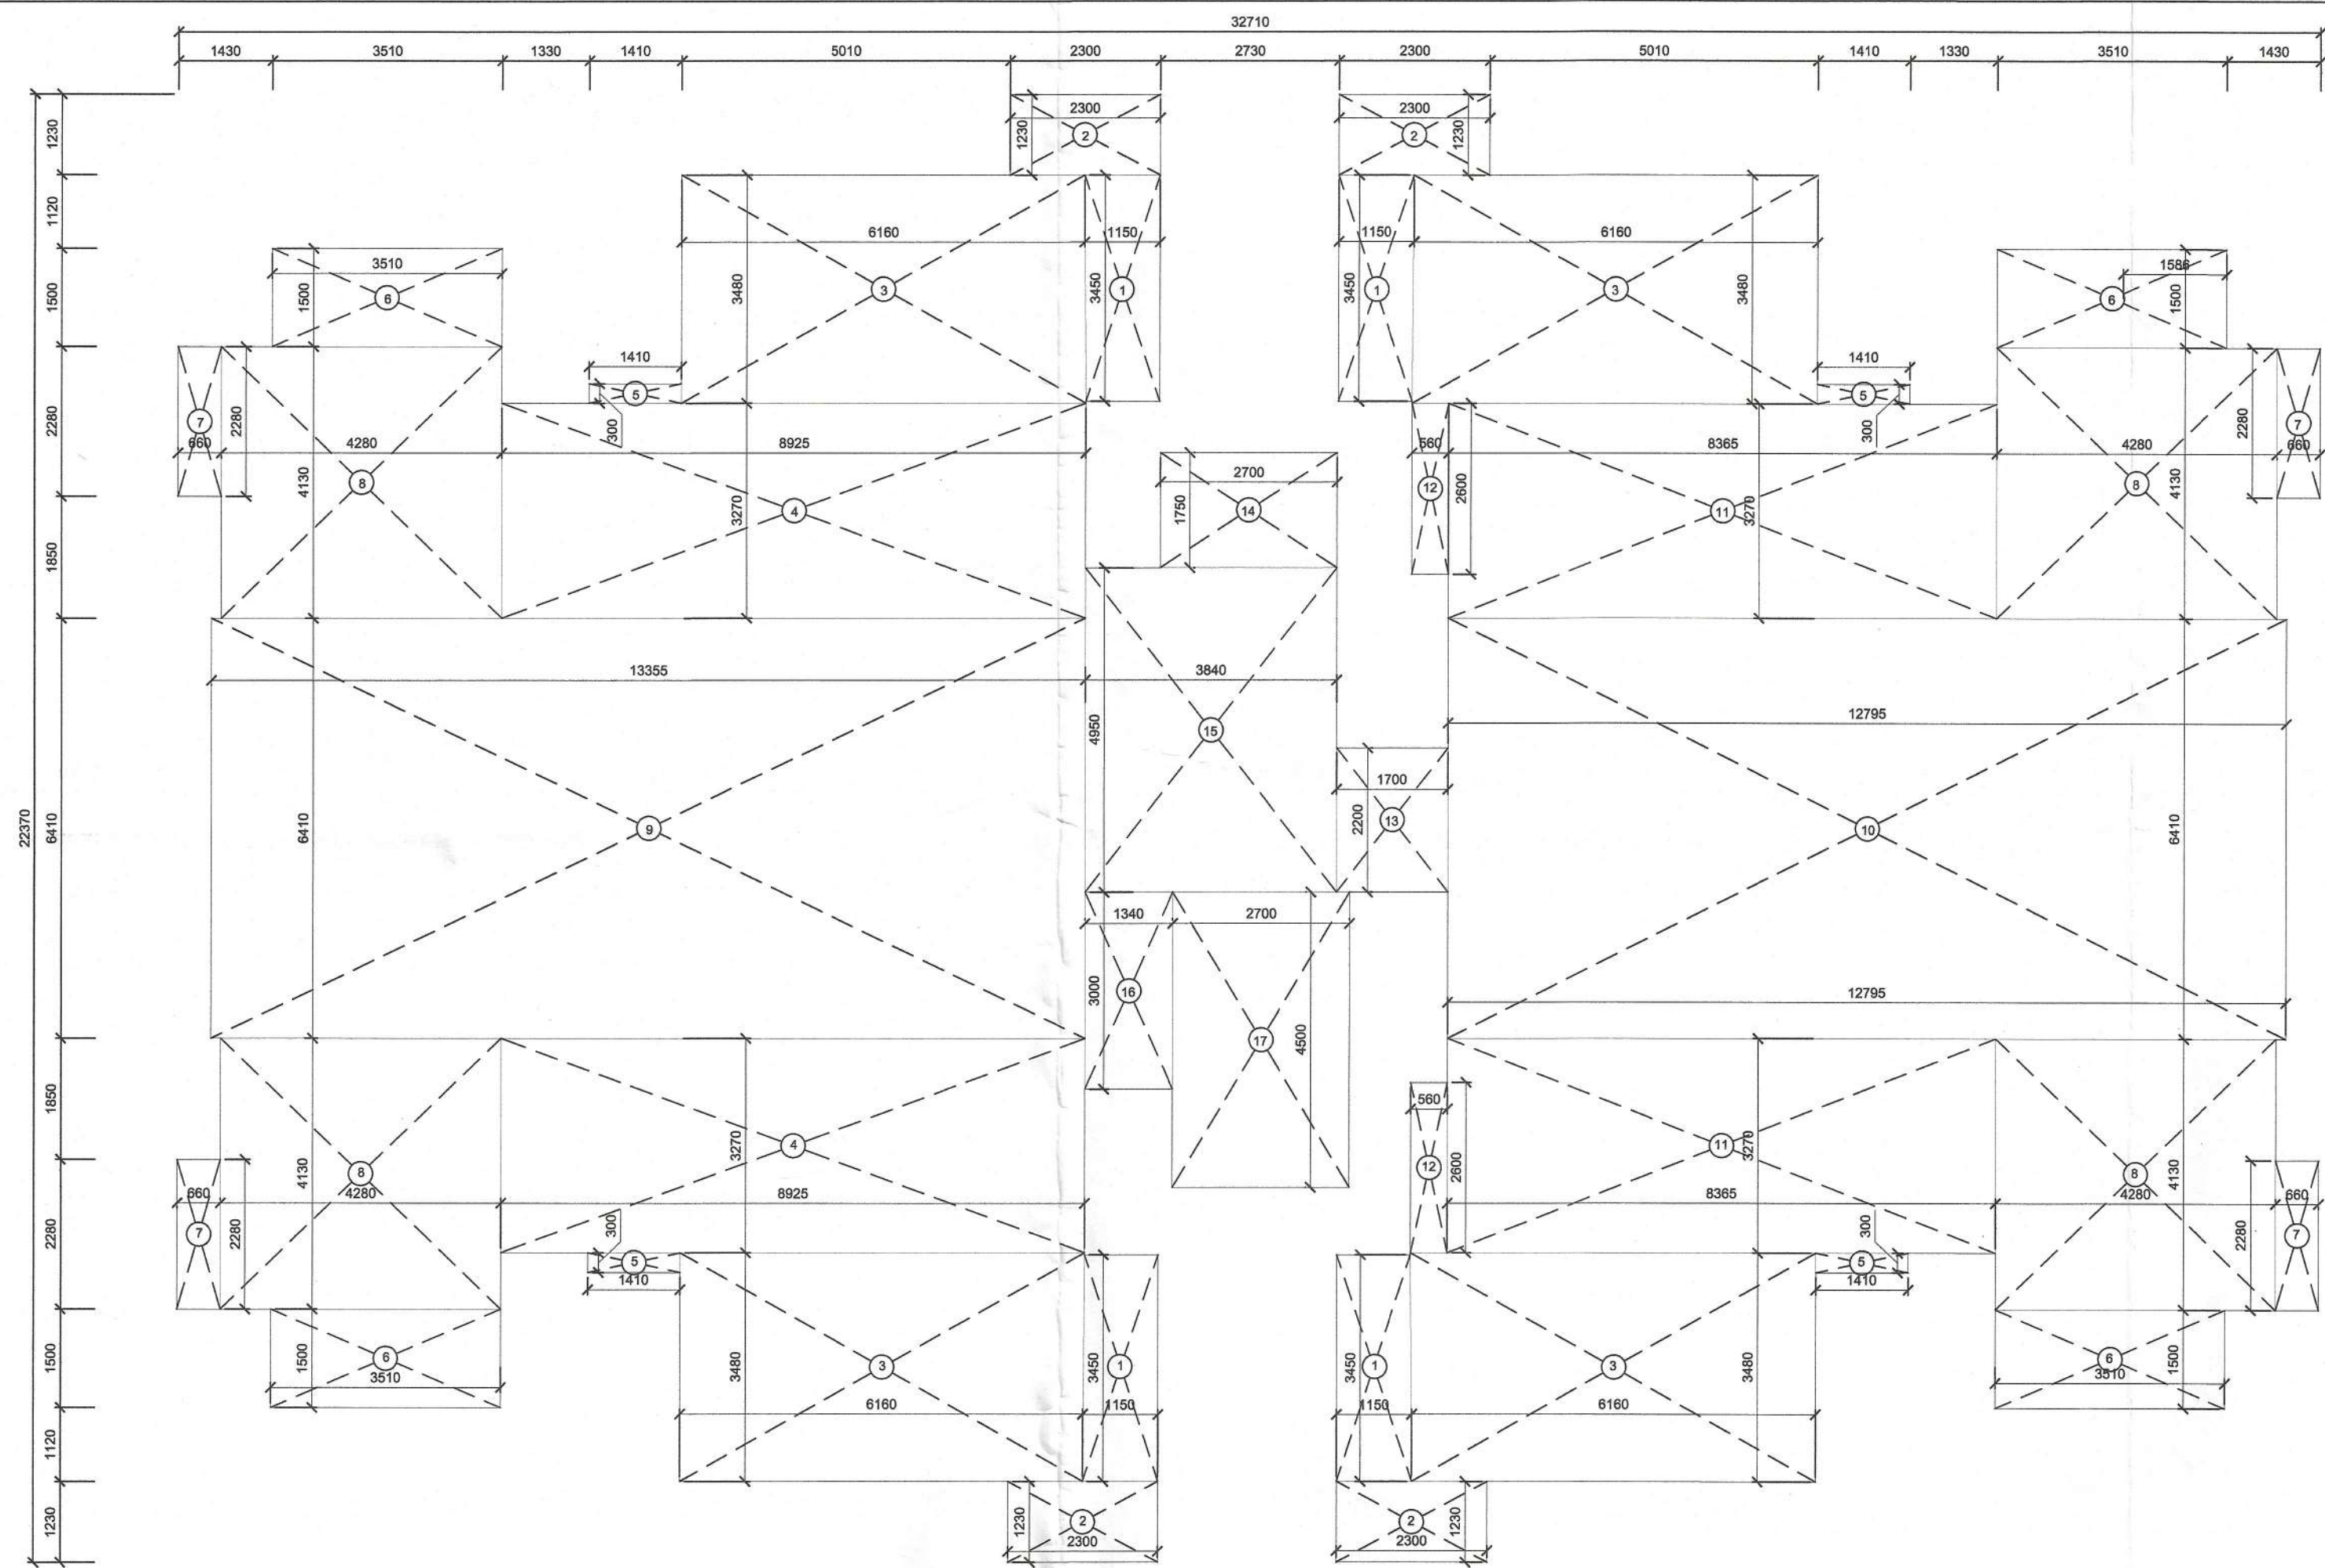

1 Typical Floor Area - Tower 7,8,10,11

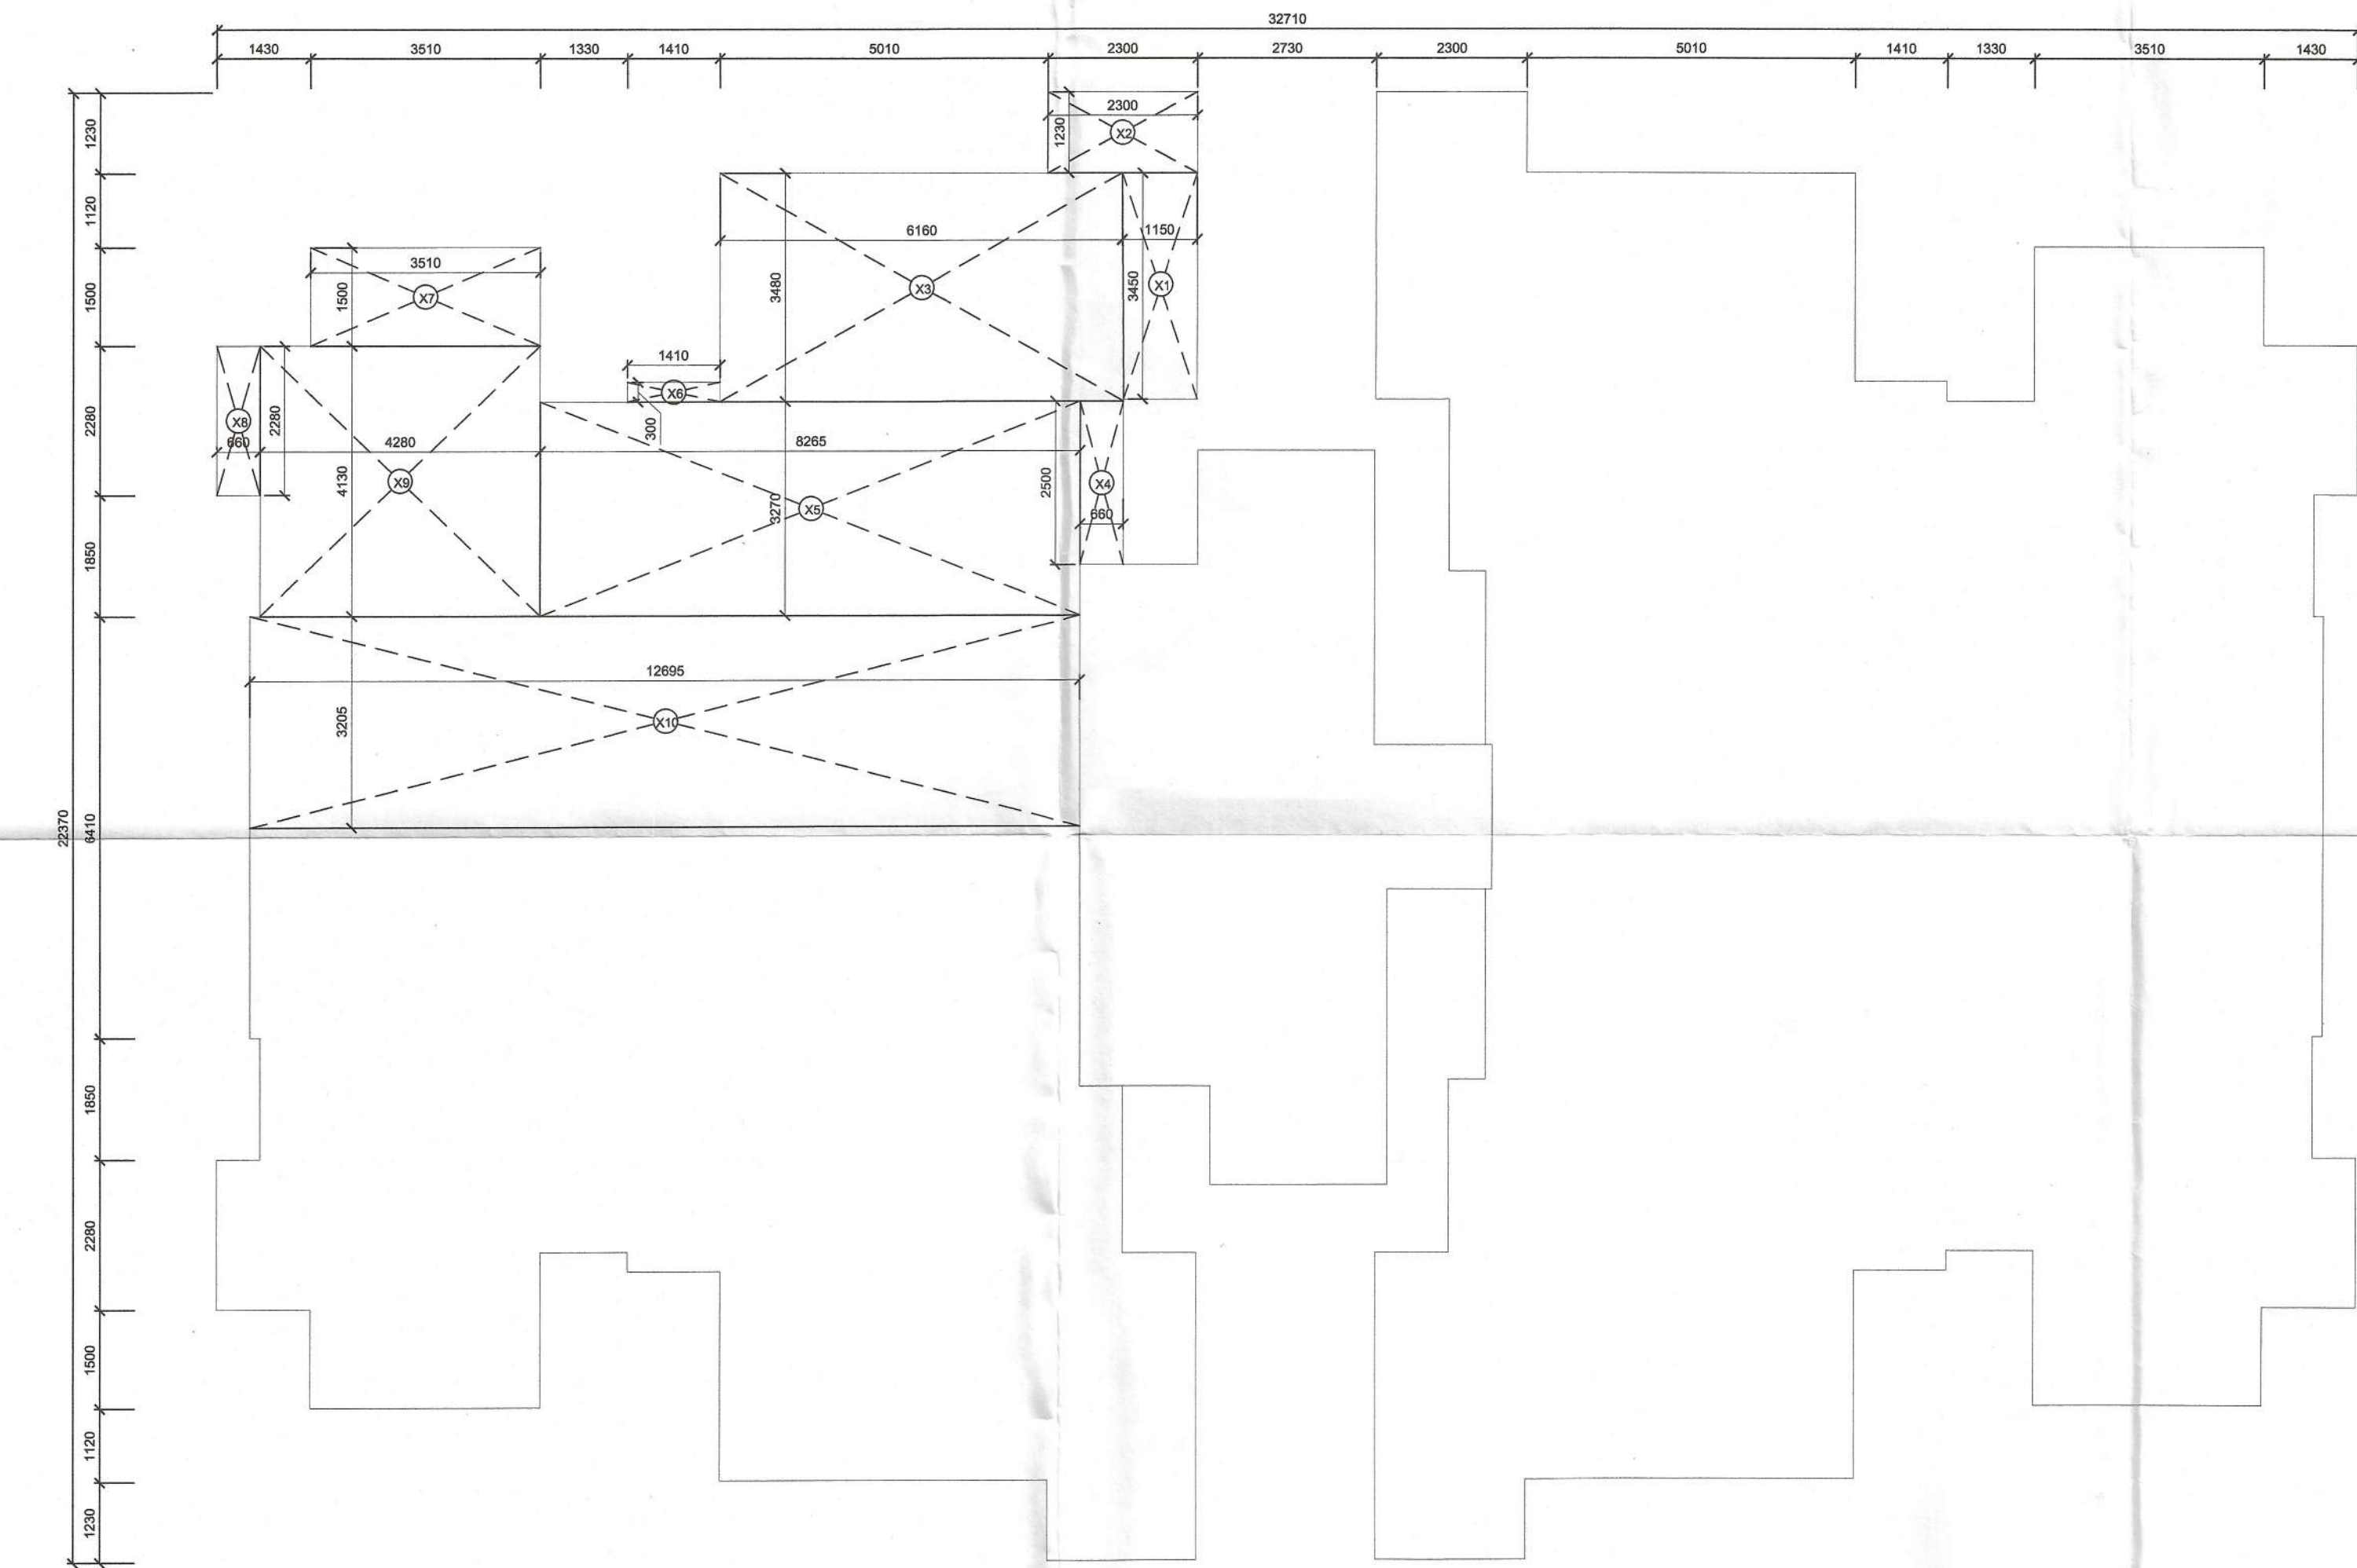

3 Less Area 2 Detail - Tower 7,8,10,11

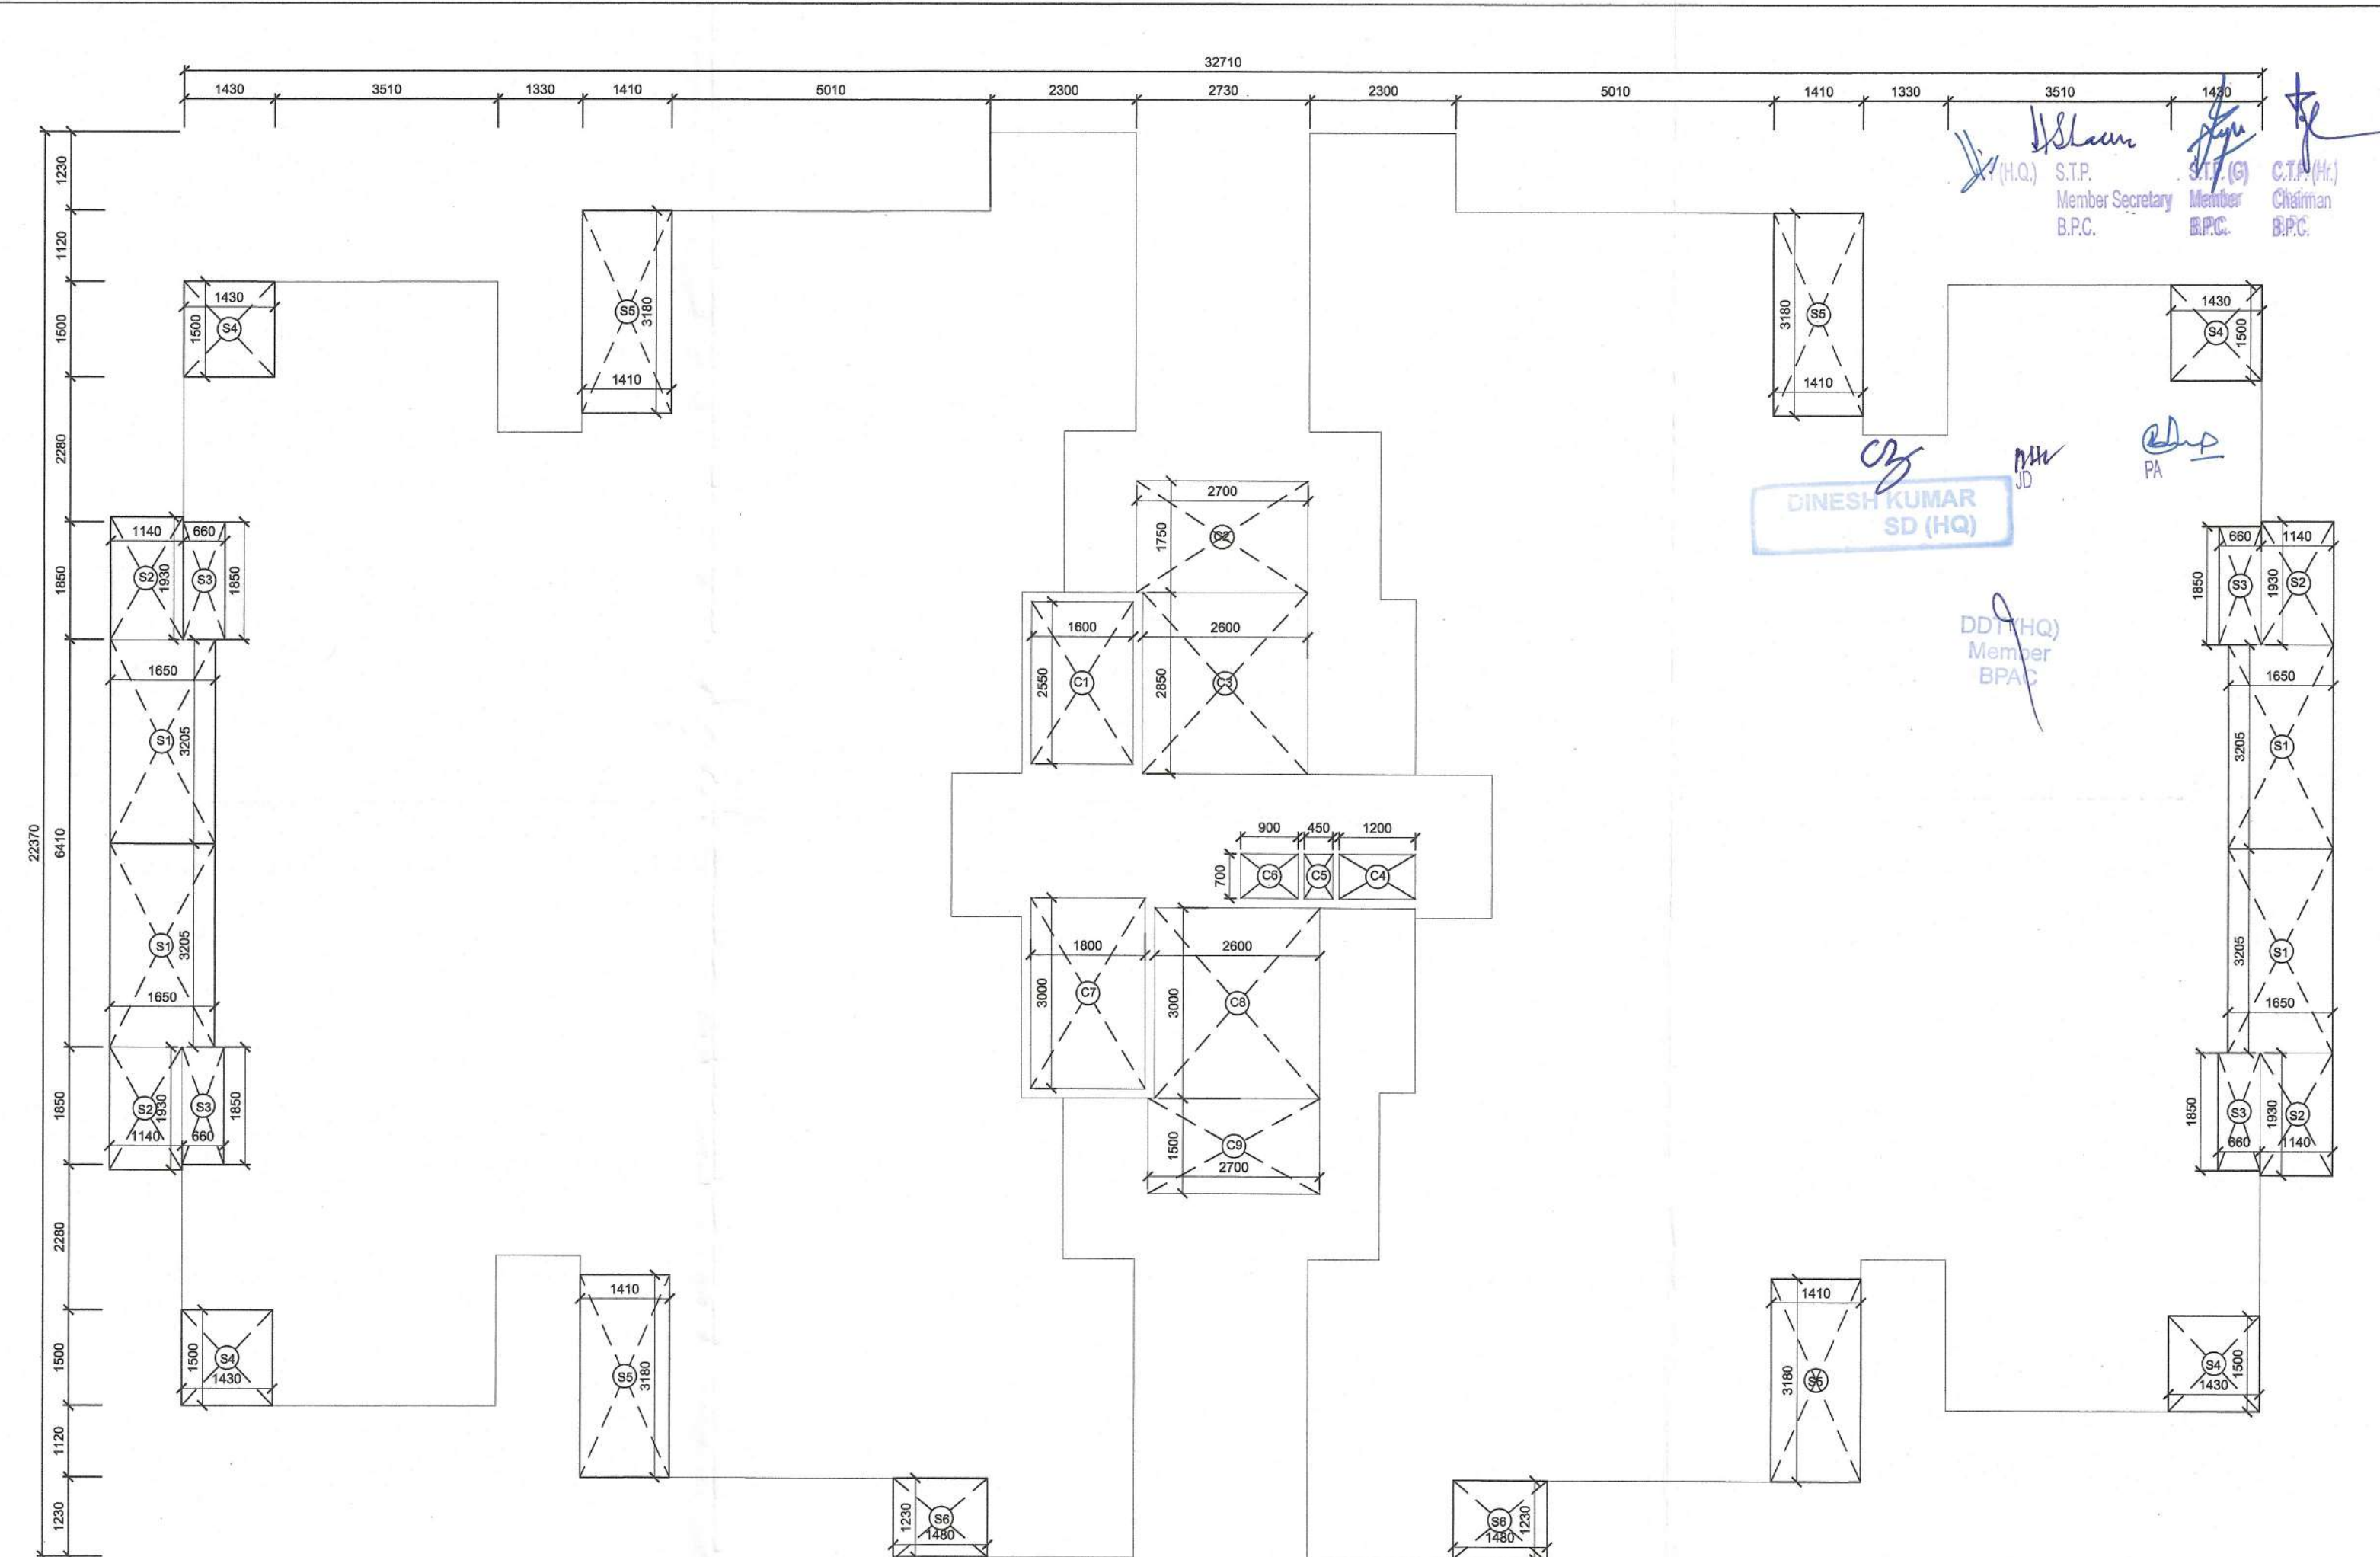

2 Typical Floor Balcony & Less Area 1 Detail - Tower 7,8,10,11

TOWER 7 8 10 11				
AREA DETAIL 1				
FLOOR AREA DETAIL (1st to 9th Floor)				
NAME	WIDTH (MM)	HEIGHT (MM)	NO.s	AREA (SQ M)
1	1150	3450	4	15.870
2	2300	1230	4	11.316
3	6160	3480	4	85.747
4	8925	3270	2	58.370
5	1410	300	4	1.692
6	3510	1500	4	21.060
7	660	2280	4	6.019
8	4280	4130	4	70.706
9	13355	6410	1	85.606
10	12795	6410	1	82.016
11	8365	3270	2	54.707
12	560	2600	2	2.912
13	1700	2100	1	3.570
14	2700	1750	1	4.725
15	3840	4950	1	19.008
16	1340	3000	1	4.020
17	2700	4500	1	12.150
TOTAL				539.493

1st to 9th FLOOR BALCONY AREA DETAIL				
NAME	WIDTH (MM)	HEIGHT (MM)	NO.s	AREA (SQ M)
S1	1650	3205	4	21.153
S2	1140	1930	4	8.801
S3	660	1850	4	4.884
S4	1430	1500	4	8.580
S5	1410	3180	4	17.935
S6	1480	1230	2	3.641
TOTAL AREA				64.994

GROUND COVERAGE AT GROUND FLOOR				
= FLOOR AREA + BALCONY				604.487

LESS AREA 1 DETAIL (SHAFTS & STAIRCASE)				
NAME	WIDTH (M)	HEIGHT (M)	NO.s	AREA (SQ M)
C1	1600	2550	1	4.080
C2	2700	1750	1	4.725
C3	2600	2850	1	7.410
C4	1200	700	1	0.840
C5	450	700	1	0.315
C6	900	700	1	0.630
C7	1800	3000	1	5.400
C8	2600	3000	1	7.800
C9	2700	1500	1	4.050
TOTAL				35.250

LESS AREA 2 DETAIL - STILTS LOBBY AREA DETAIL				
NAME	WIDTH (M)	HEIGHT (M)	NO.s	AREA (SQ M)
X1	1150	3450	1	3.968
X2	2300	1230	1	2.829
X3	6160	3480	1	21.437
X4	660	2500	1	1.650
X5	8285	3270	1	27.027
X6	1410	300	1	0.423
X7	3510	1500	1	5.265
X8	660	2280	1	1.505
X9	4280	4130	1	17.676
X10	12895	3205	1	40.687
TOTAL				122.467

FAR AREA ON GROUND FLOOR				
FLOOR AREA - LESS AREA 2				417.027
FAR AREA ON TYPICAL FLOOR				
FLOOR AREA-LESS AREA 1				504.243

AREA CHART - TOWER 7 8 10 11				
FAR DETAIL	FLOOR AREA (SQ M)	NO. OF UNITS ON FLOOR	NO. OF FLOORS	TOTAL NO. OF UNITS
GROUND FLOOR	417.027	0.000	1	6
TYPICAL FLOOR (1st -9th)	504.243	8.000	9	72
NET FAR AREA OF ONE TOWER				4956.214
TOTAL NO. OF UNITS IN ONE TOWER				78
GROUND COVERAGE IN ONE TOWER				604.487
TOTAL NO. OF UNITS IN 4 TOWERS 7,8,10,11				312
TOTAL FAR AREA OF 4 TOWERS 7,8,10,11				19820.868
TOTAL GROUND COVERAGE OF 4 TOWERS 7,8,10,11				2417.948

DOOR/WINDOW SCHEDULE				
SN.	Type	Width (mm)	Height (mm)	Height (mm)
1	D1	1100	±00	+2300 (BOB)
2	D2	900	+00	+2100
3	D3	700	+00	+2100
4	V1	450	+1350	+2100
5	DW1	2645	±00	+2300 (BOB)
6	DW2	2610	±00	+2300 (BOB)
7	DW3	1505	±00	+2300 (BOB)
8	DW4	900	±00	+2300 (BOB)
9	W1	900	±1000	+2300 (BOB)
10	W3	1505	±1000	+2300 (BOB)

PROJECT TITLE
PROPOSED BUILDING PLANS OF AFFORDABLE GROUP HOUSING COLONY FOR AN AREA MEASURING 10.0 ACRES (AN AREA MEASURING 9.5875 ACRES OUT OF 11.381 ACRES UNDER MIGRATION FROM PART OF LICENCE NO.102 OF 2011 DATED 02.12.2010 AND FRESHLY APPLIED AREA MEASURING 0.4125 ACRES IN SECTOR 106, GURUGRAM) BEING DEVELOPED BY K.N. INFRACON PRIVATE LIMITED

OWNER'S SIGNATURE
ARCHITECT'S SIGNATURE
AVANIKASHISHTH
CA/2010/91670

DRAWING TITLE
TOWER 7,8,10,11
AREA DIAGRAMS + CARPET AREA
TYPE 2A+2B (2 BHK)
ARCHITECTS
MRG DESIGN TEAM
MRG World
Vatika Tower, Golf Course Road
Gurgaon
DATE JAN 2021 DWG. NO.
SCALE 1:100
DEALT -- S - 106a
CHECKED --