


DOOR WINDOW SCHEDULE

TYPE	WIDTH	HEIGHT	CILL	LINTEL
DW1	1350	2400	0	2400
DW2	1650	2400	0	2400
DW3	1800	2400	0	2400
DW4	2100	2400	0	2400
D1	750	2100	0	2100
D2	900	2100	0	2100
D3	1100	2400	0	2400
D5	900	1950	150	2100
D10	1250	2100	0	2100
FD1	800	1950	150	2100
FD2	1000	2100	0	2100
FD3	1250	2100	0	2100
W1	600	1050	1350	2400
W2	1200	900	1500	2400


- PLUMBING LEGEND:-**
- 1 100G SOIL & VENT PIPE
 - 2 100MM Ø WASTE & VENT PIPE
 - 3 75MM Ø ANTISIPHONAGE PIPE
 - 4 100/150 RAIN WATER PIPE
 - 5 150/100 RAIN WATER PIPE
 - 6 DOMESTIC WATER SUPPLY RISER TO OHT
 - 7 FLUSHING WATER SUPPLY RISER TO OHT
 - 8 DOMESTIC WATER SUPPLY DN. TAKE
 - 9 FLUSHING WATER SUPPLY DN. TAKE
 - 10 DOMESTIC WATER SUPPLY LINE
 - 11 FLUSHING WATER SUPPLY LINE

- LEGEND:-**
- 1 100 mm Ø SOIL AND VENT PIPE
 - 2 100mm Ø WASTE & VENT PIPE
 - 3 75mm Ø ANTISIPHONAGE PIPE
 - 4 100/150 mm Ø RAIN WATER PIPE
 - 5 DOMESTIC WATER SUPPLY RISER
 - 6 FLUSHING WATER SUPPLY RISER
 - 7 DOMESTIC WATER SUPPLY DN TAKE
 - 8 FLUSHING WATER SUPPLY DN TAKE


This is a "PROVISIONAL BUILDING PLAN" prepared for the purpose of inviting objections from the general public.

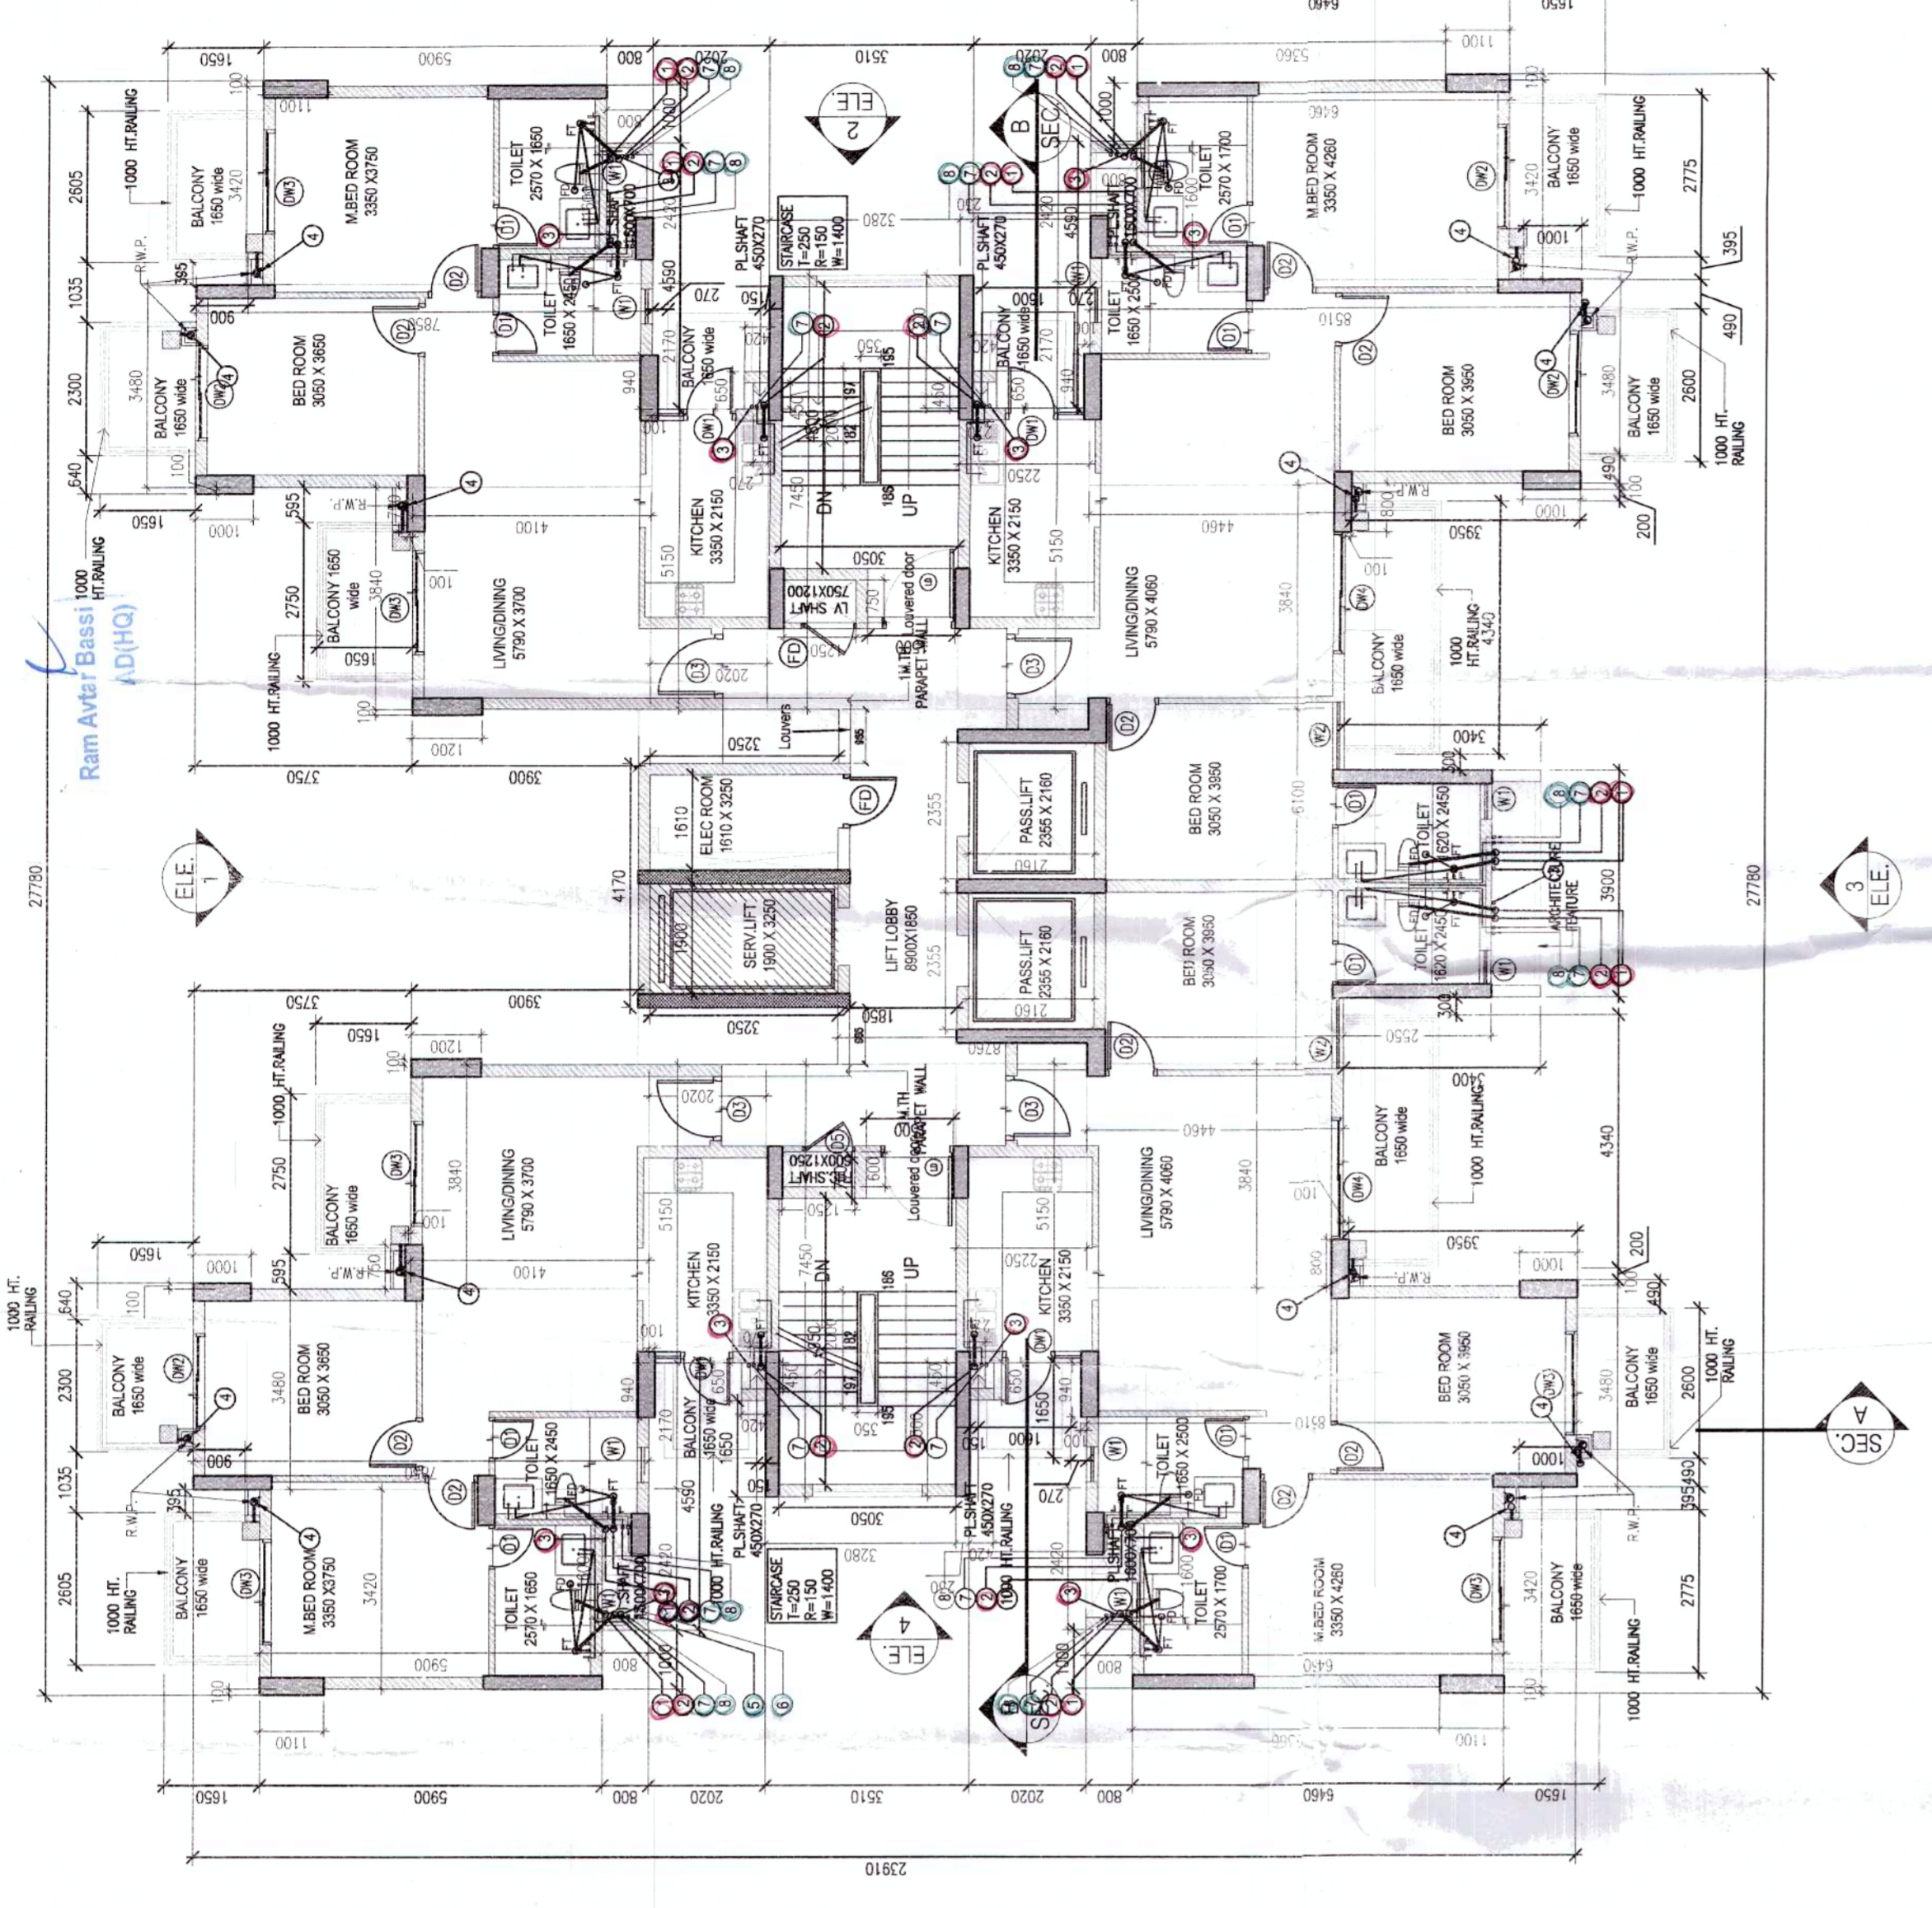


TYPICAL FLOOR PLAN (6th to 11th, 17th, 18th, 19th, 21th, 22nd, 28th & 29th) TOWER - ZZ (WITH TOILET DETAIL (TYPICAL))

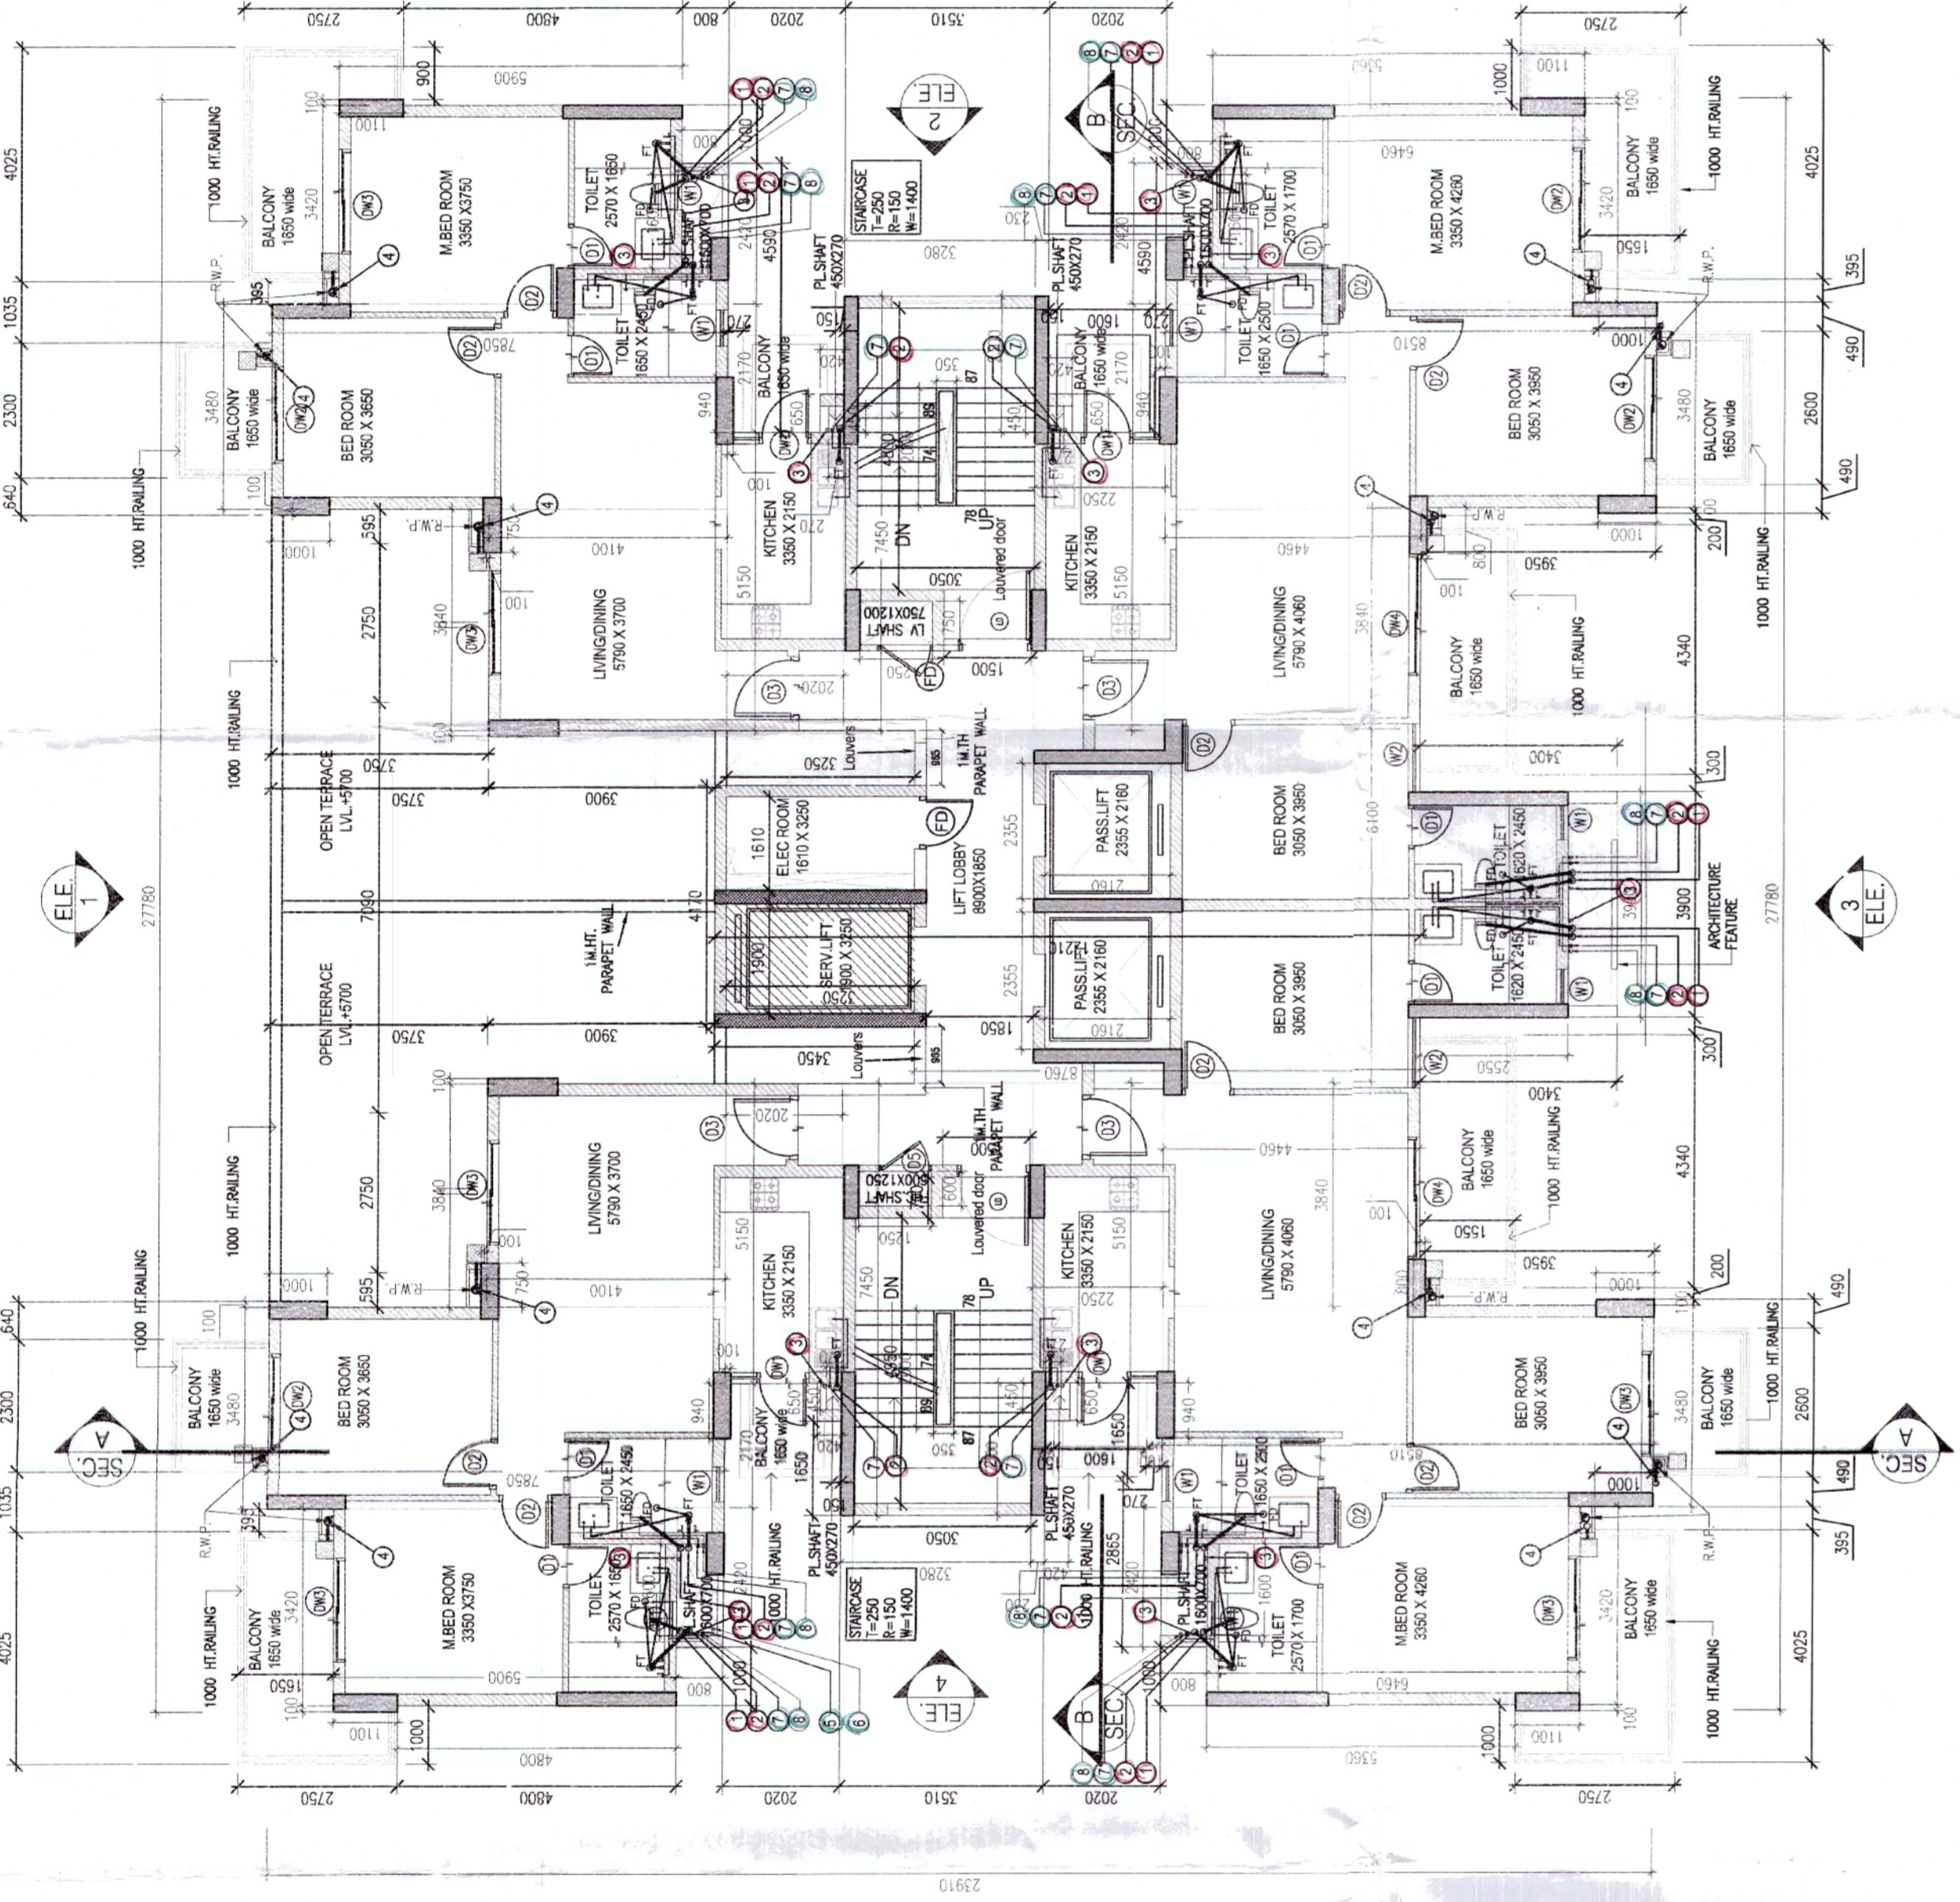


FIRST FLOOR PLAN TOWER - ZZ

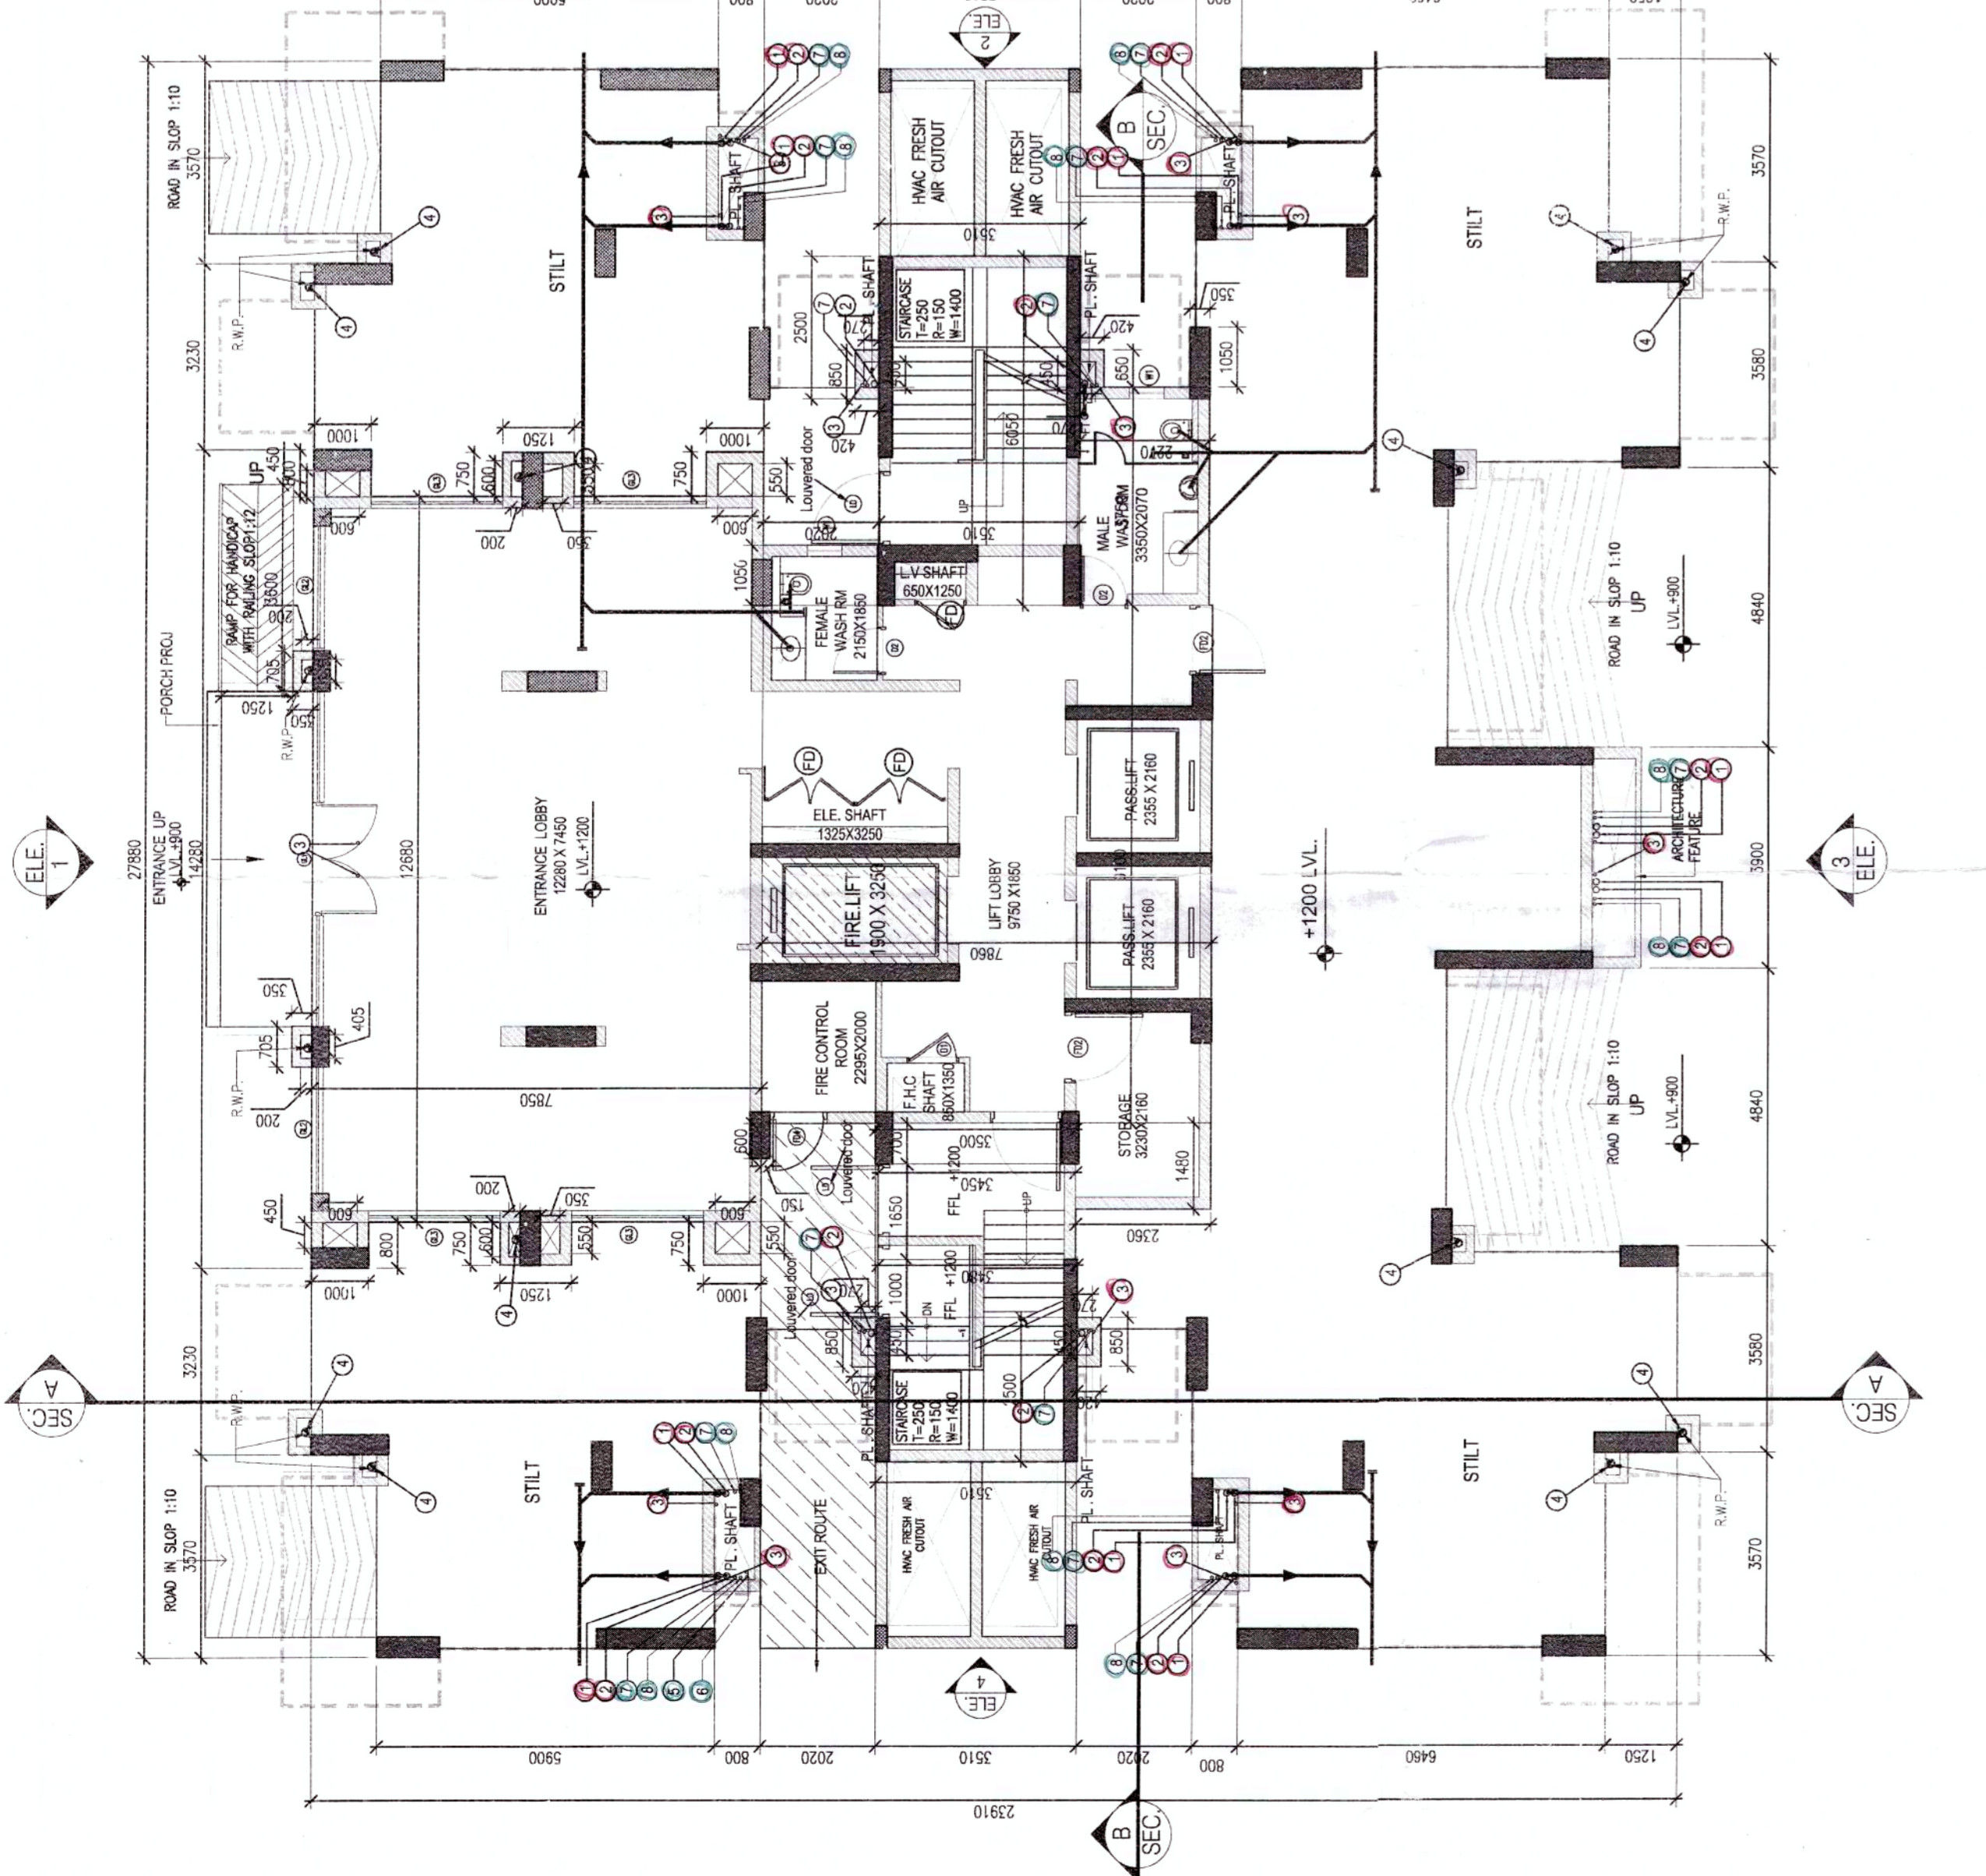


GROUND / STILT FLOOR PLAN TOWER - ZZ

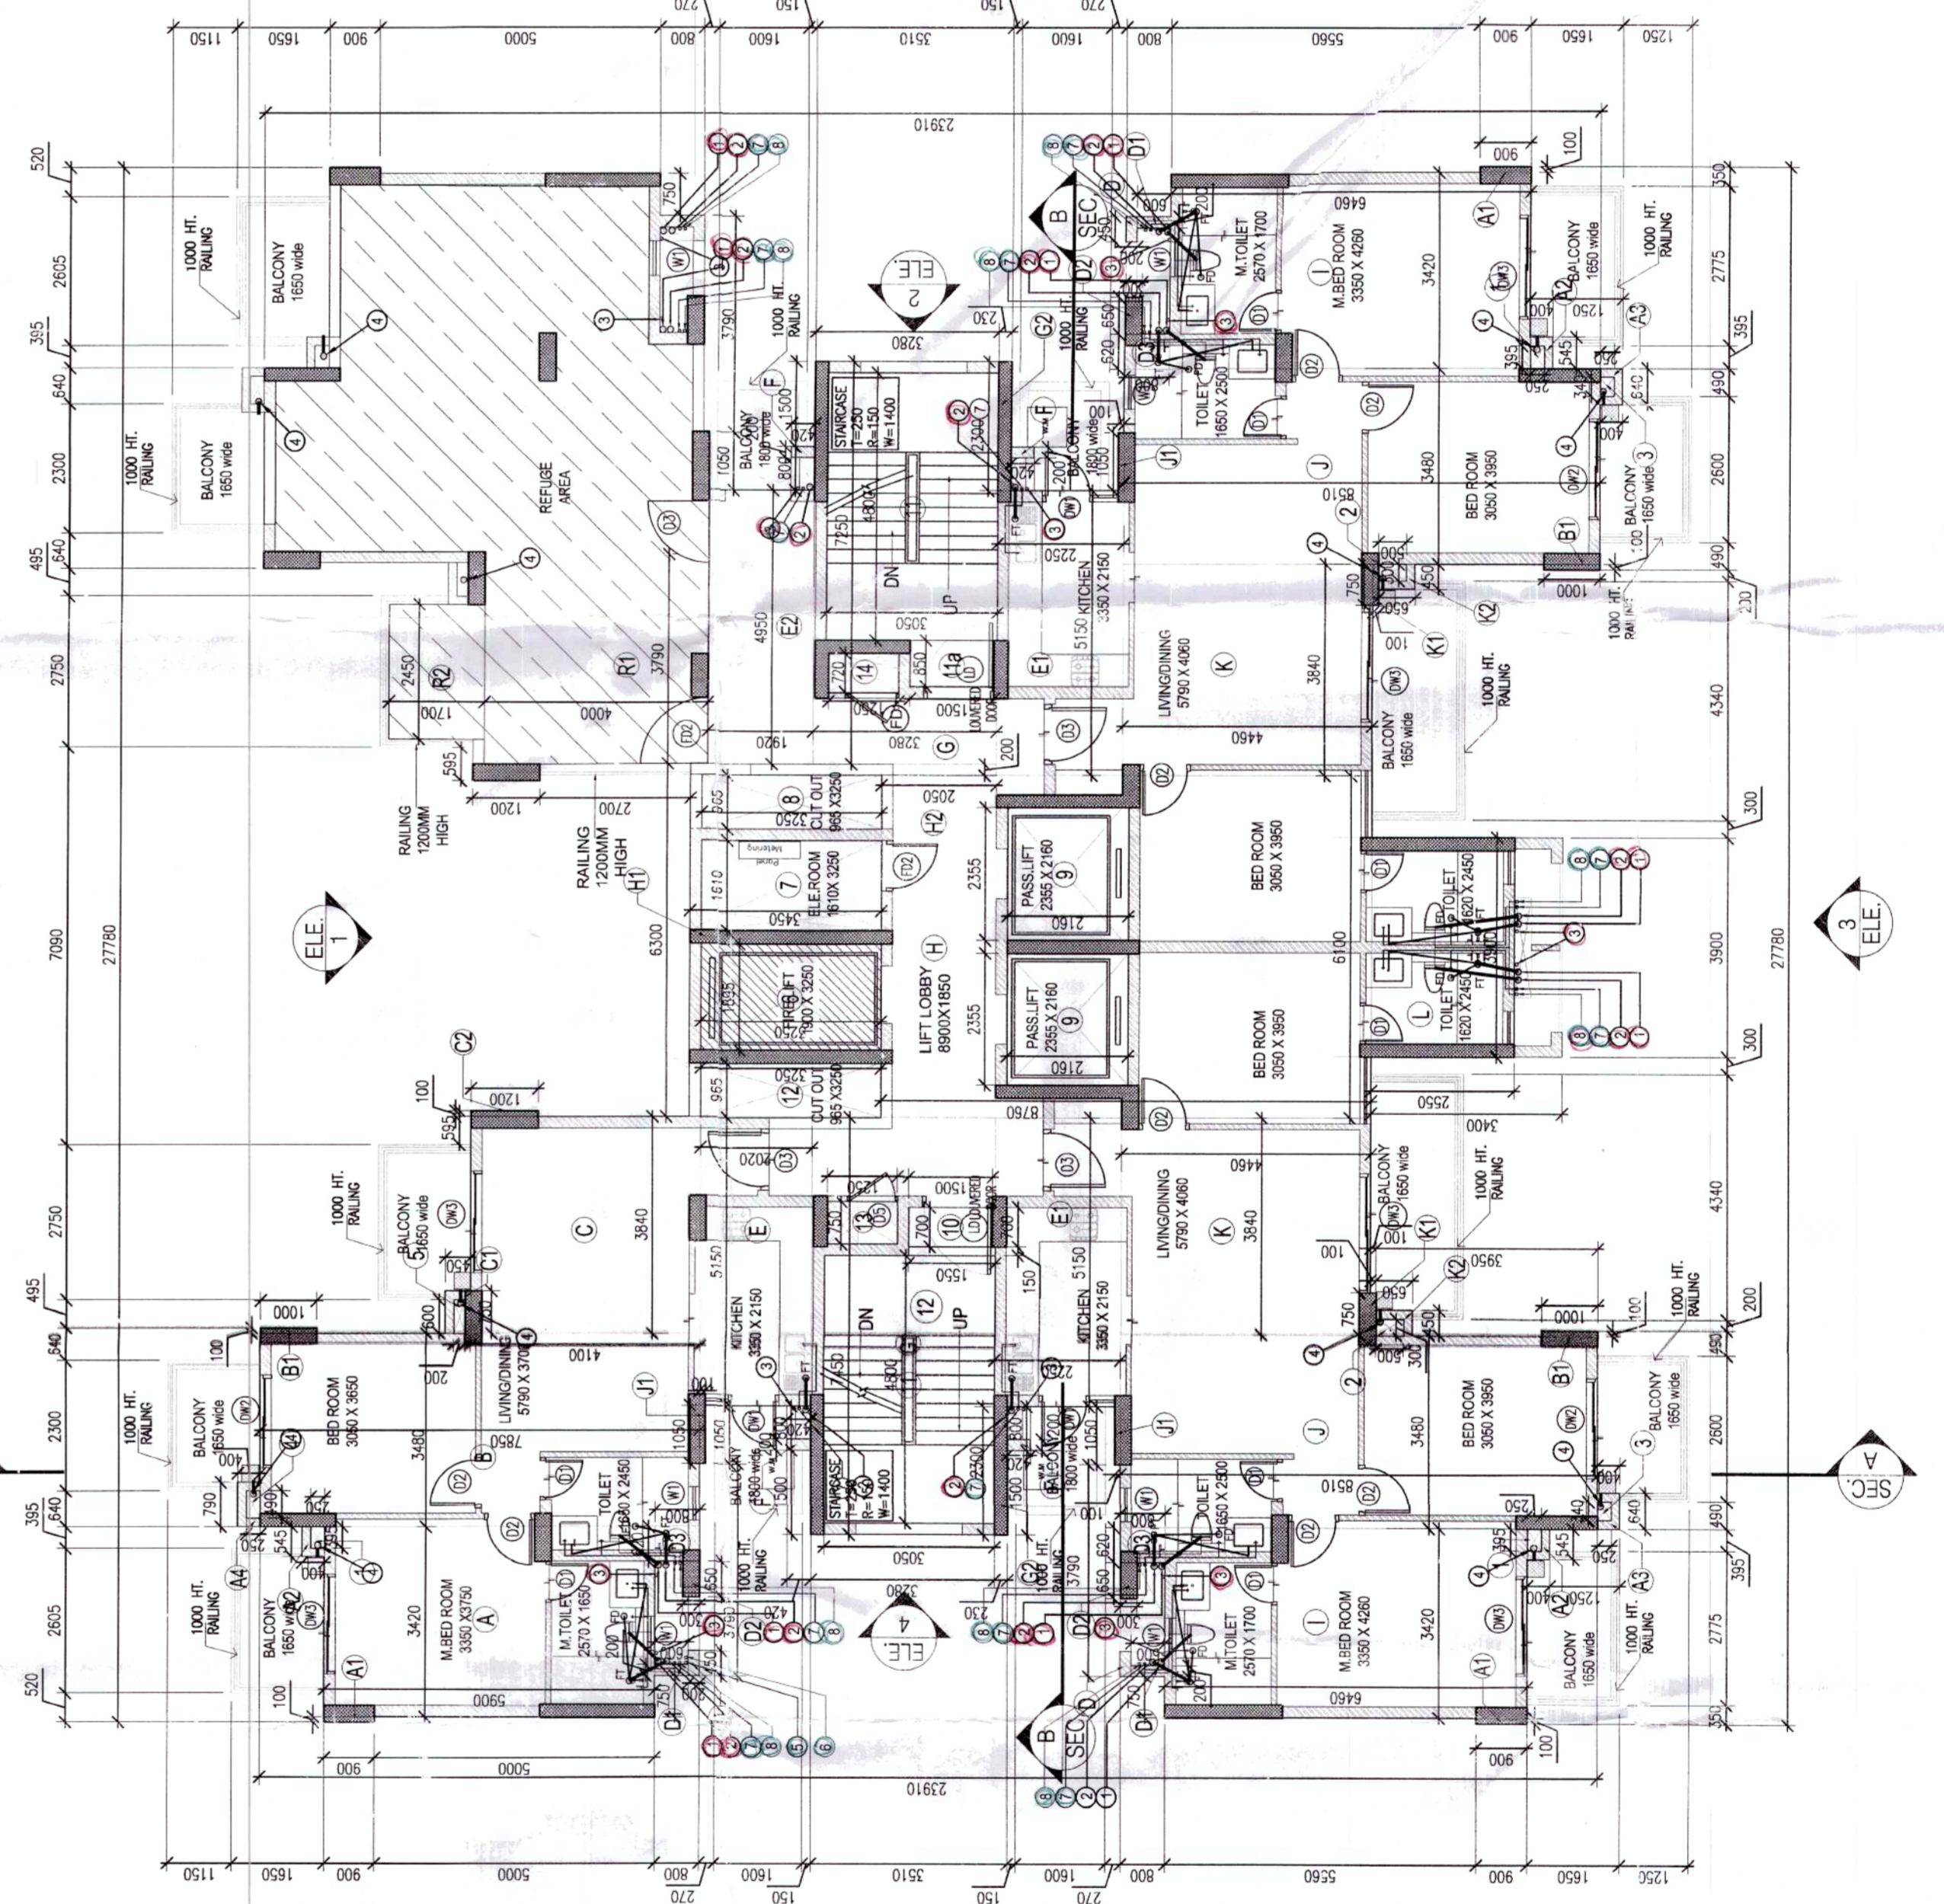


20TH & 30TH FLOOR PLAN

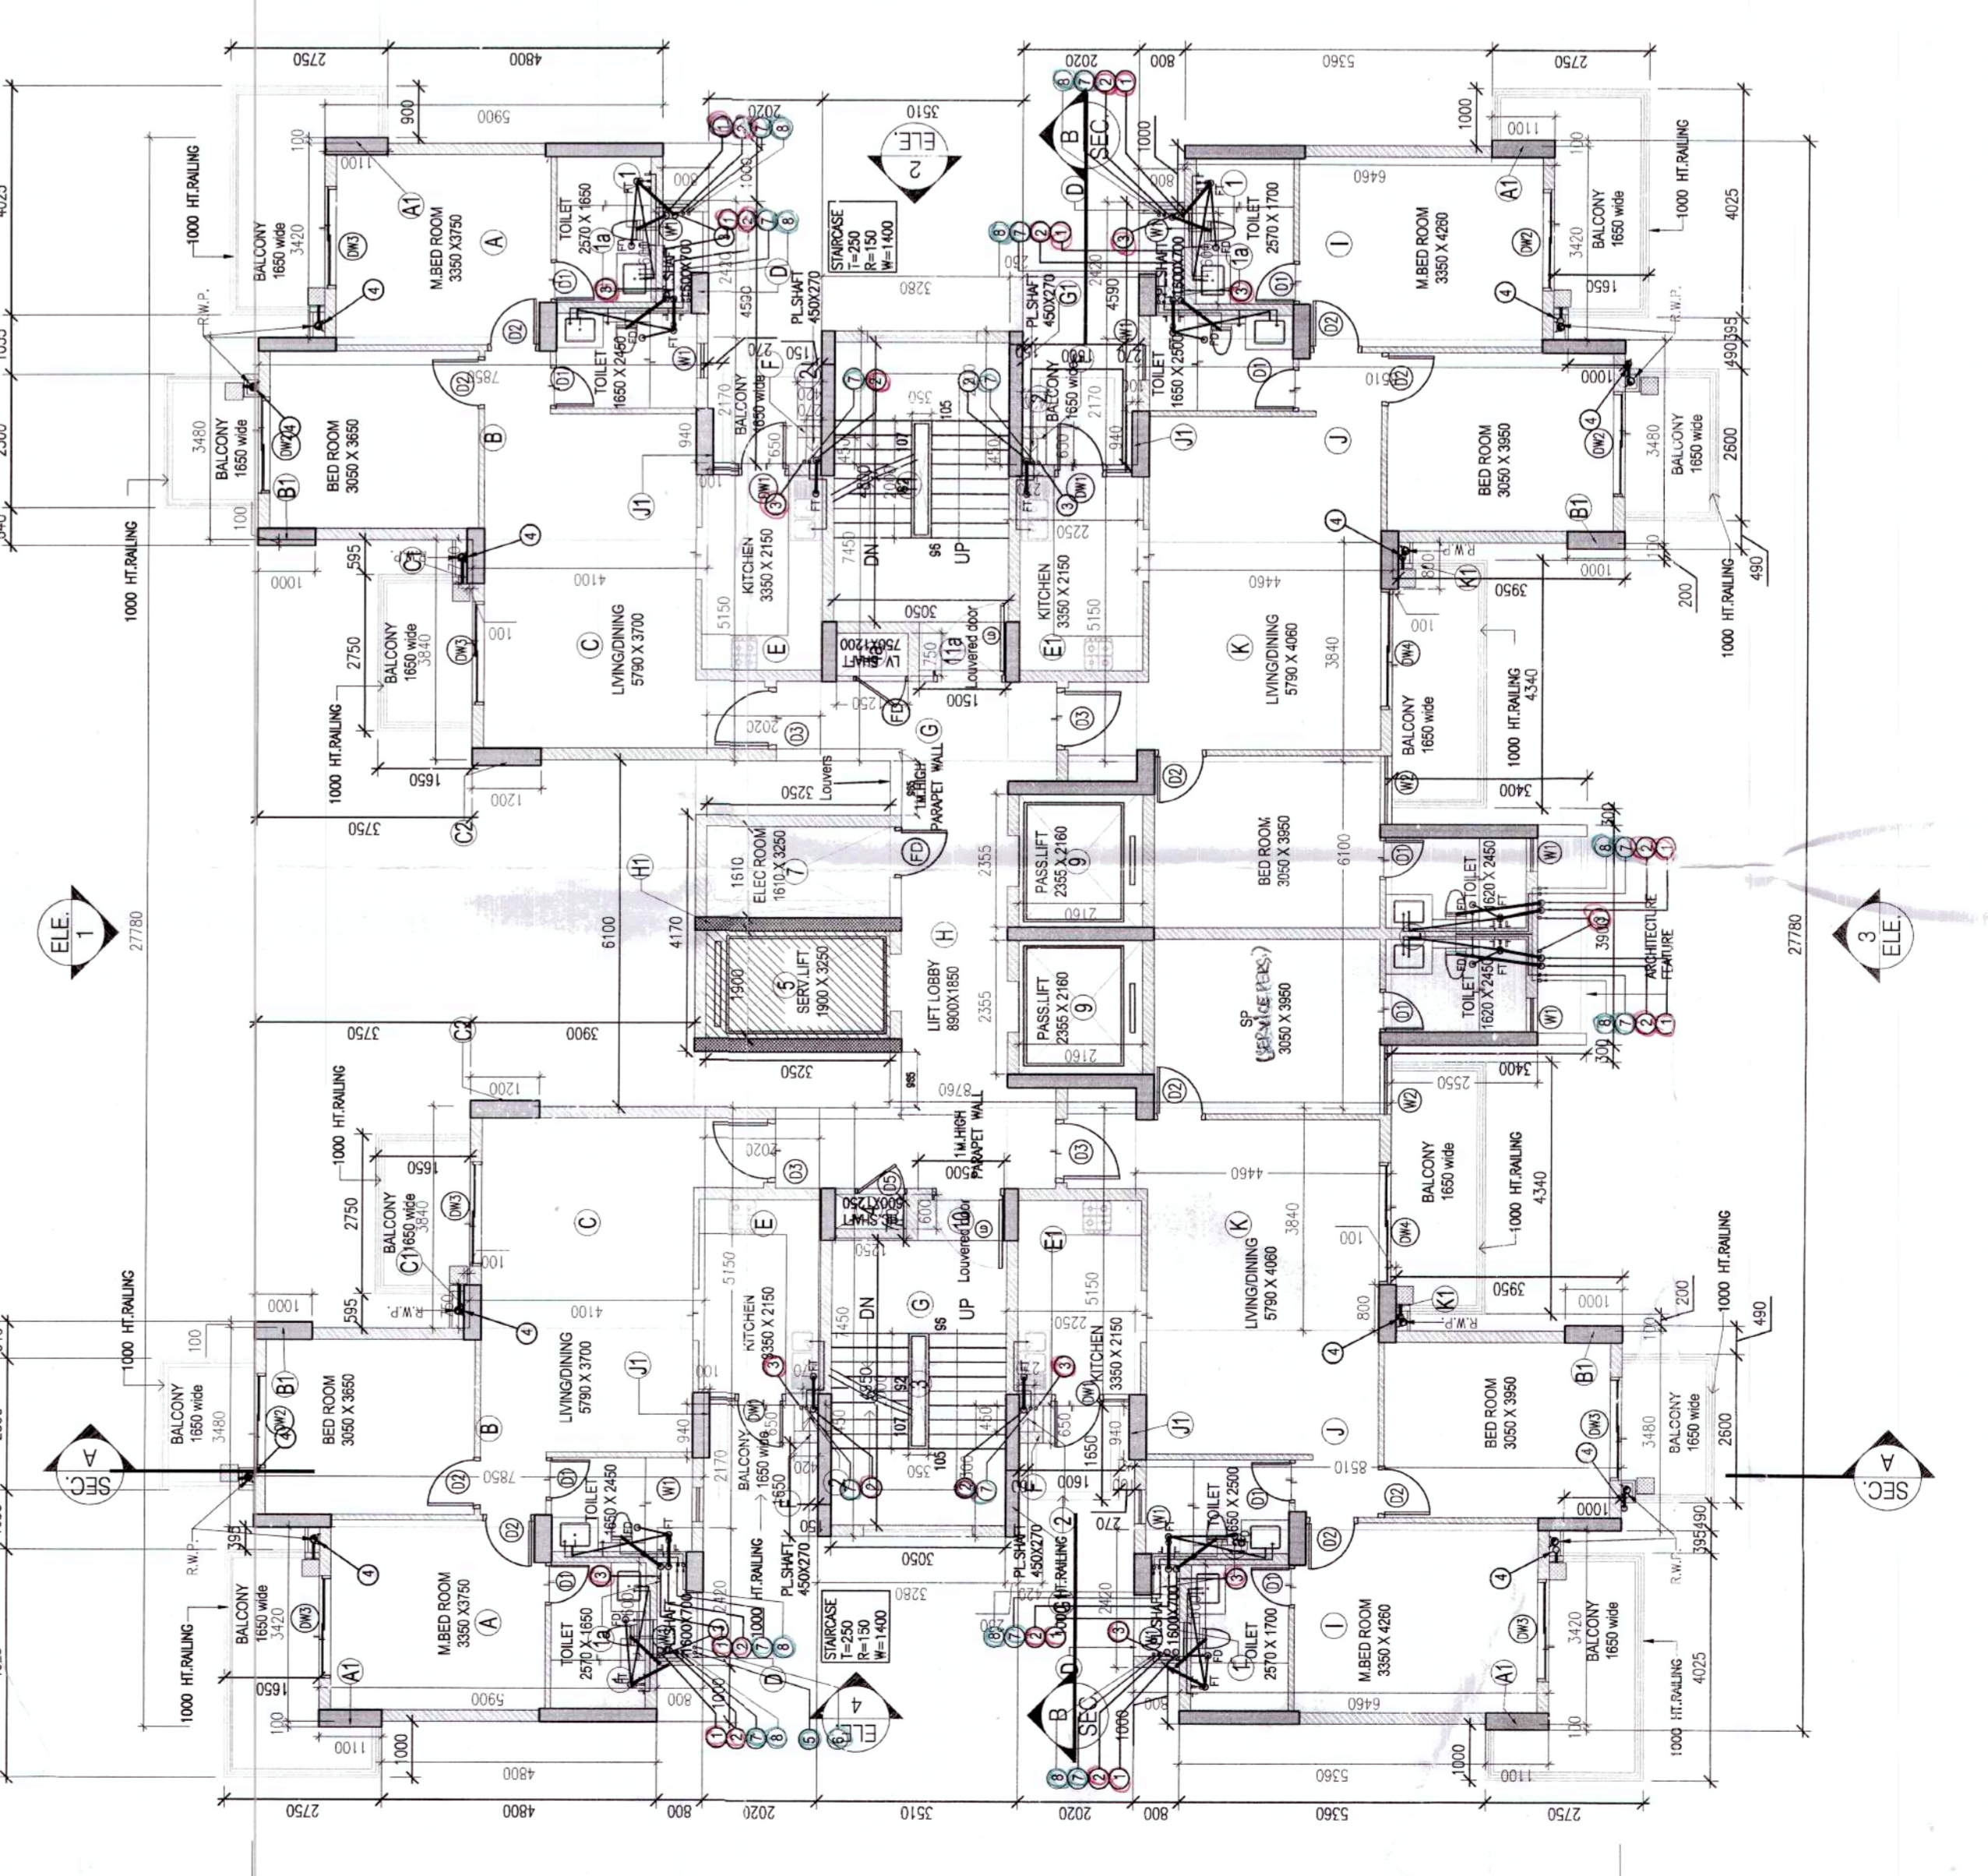

TYPICAL FLOOR PLAN (2nd to 5th, 12th to 16th & 23rd to 27th) TOWER - ZZ

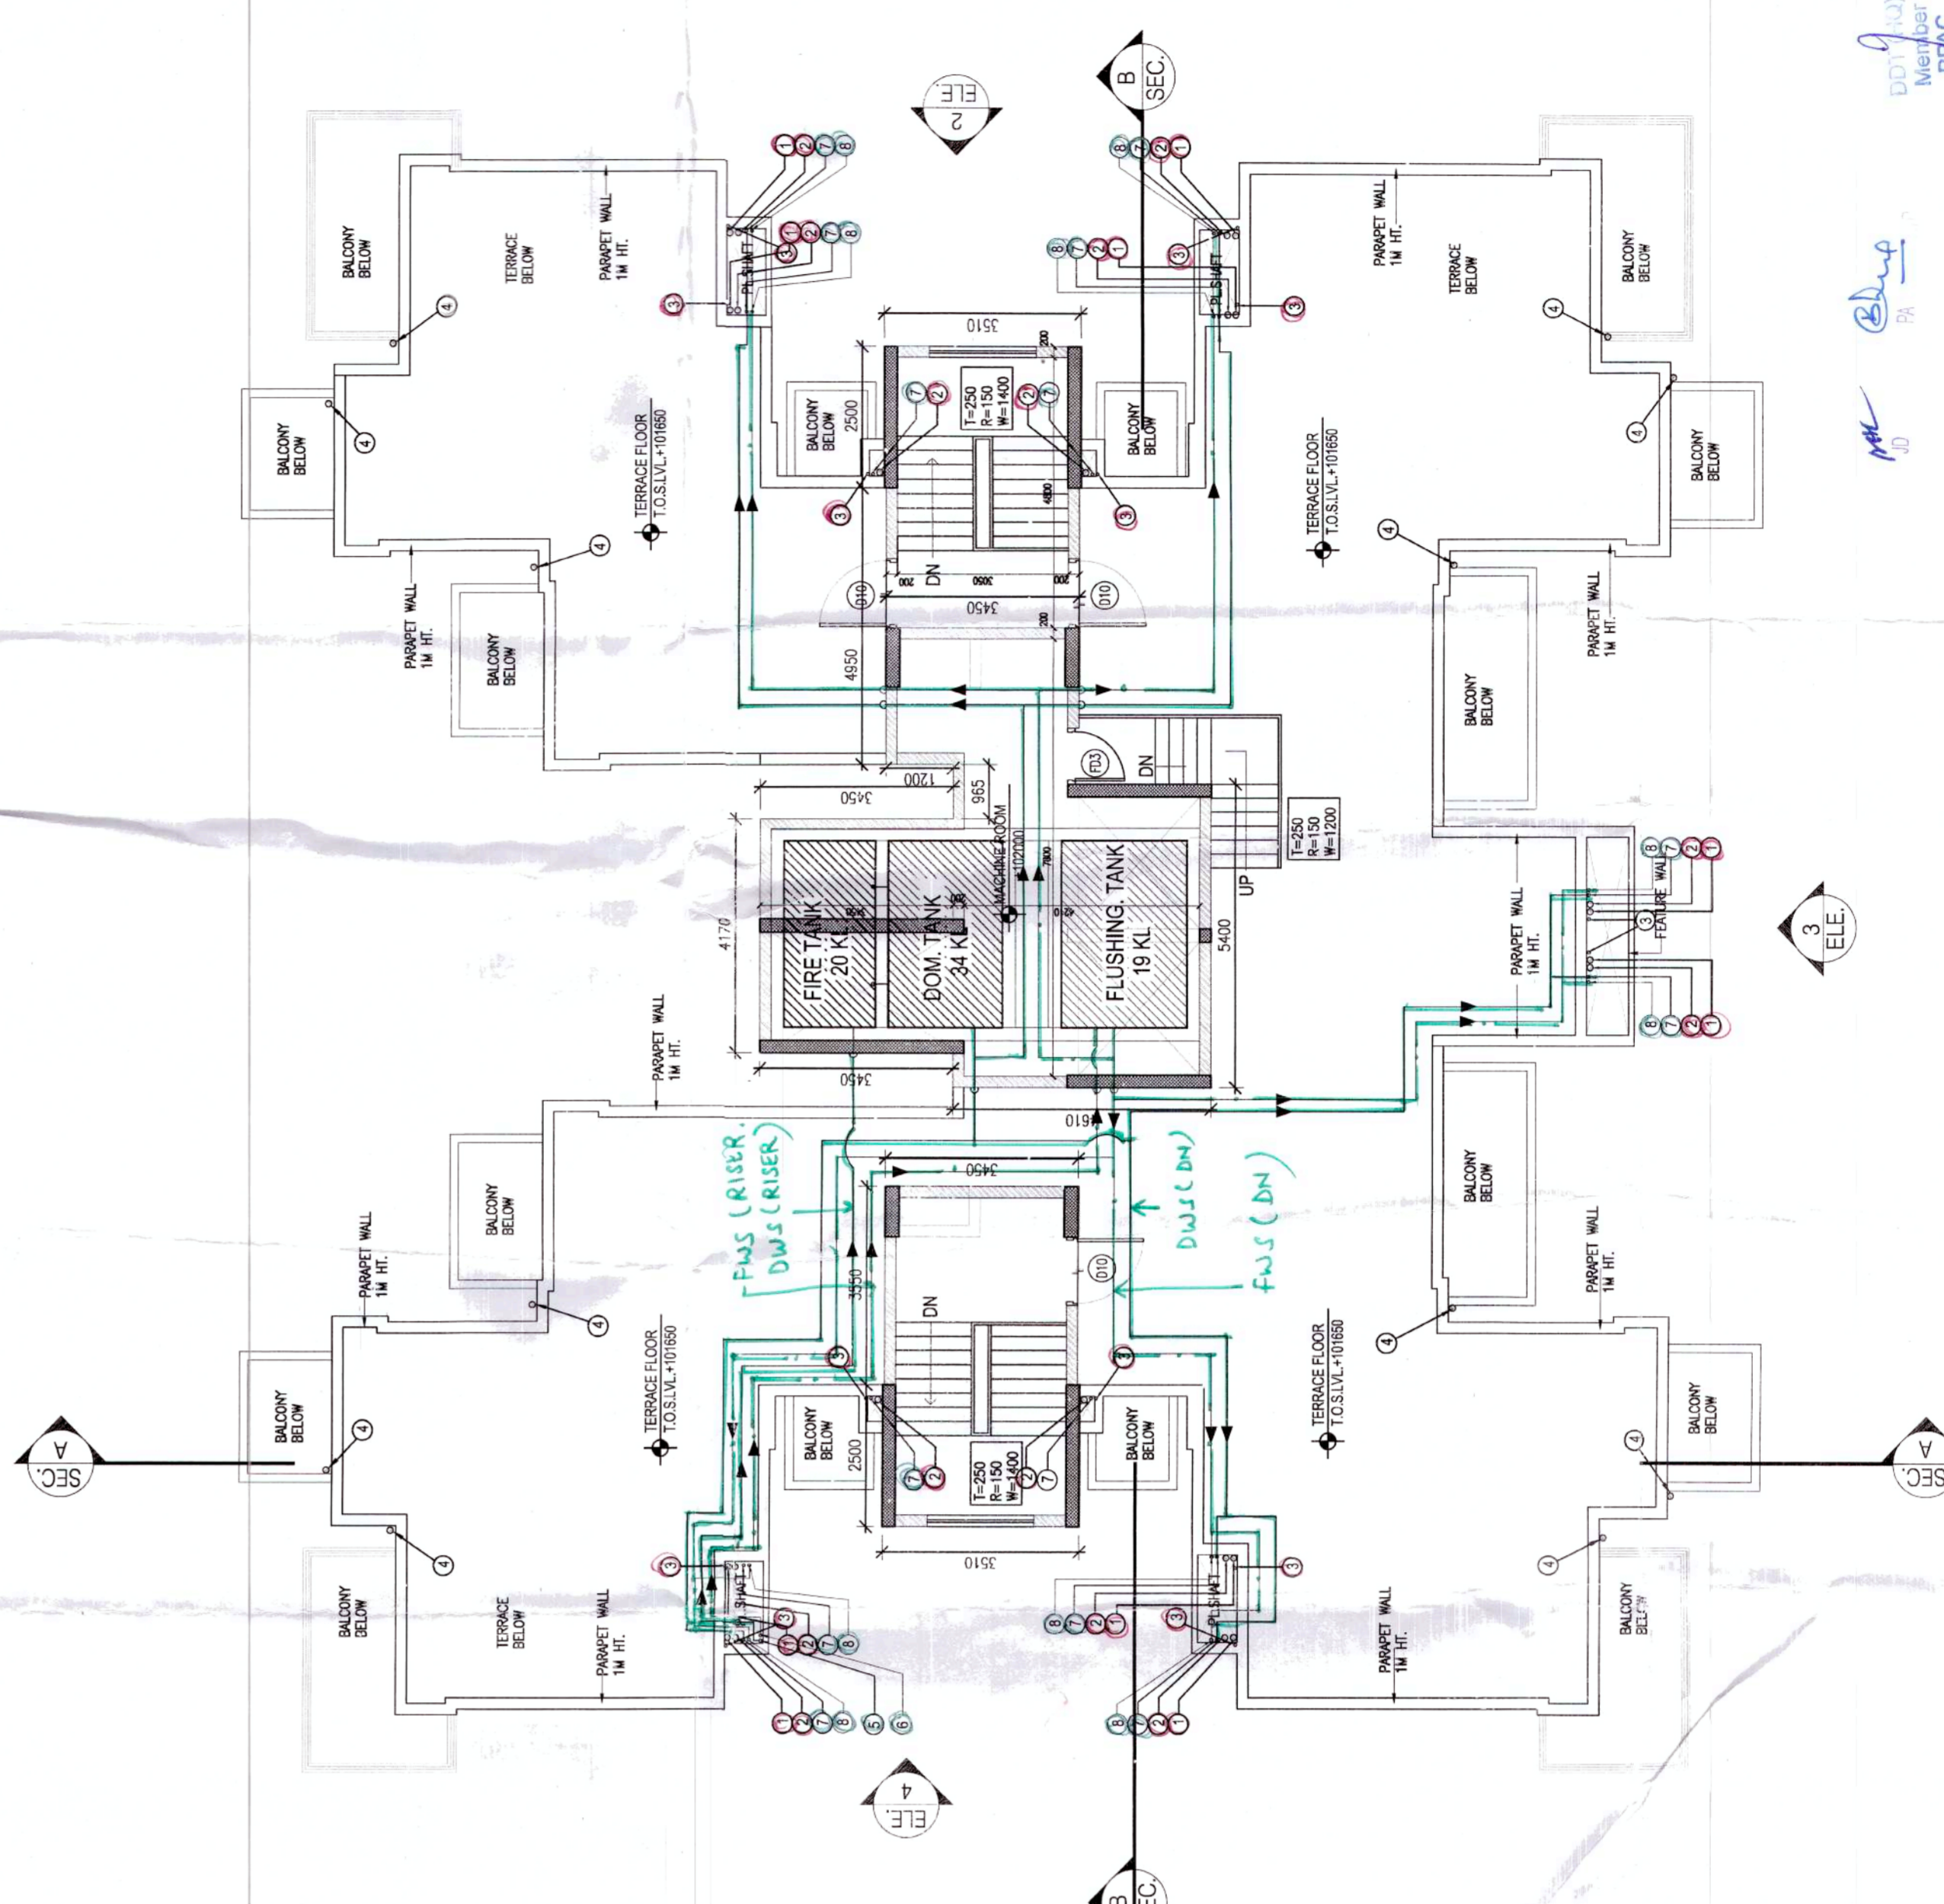

TERRACE FLOOR PLAN (TOWER - ZZ)

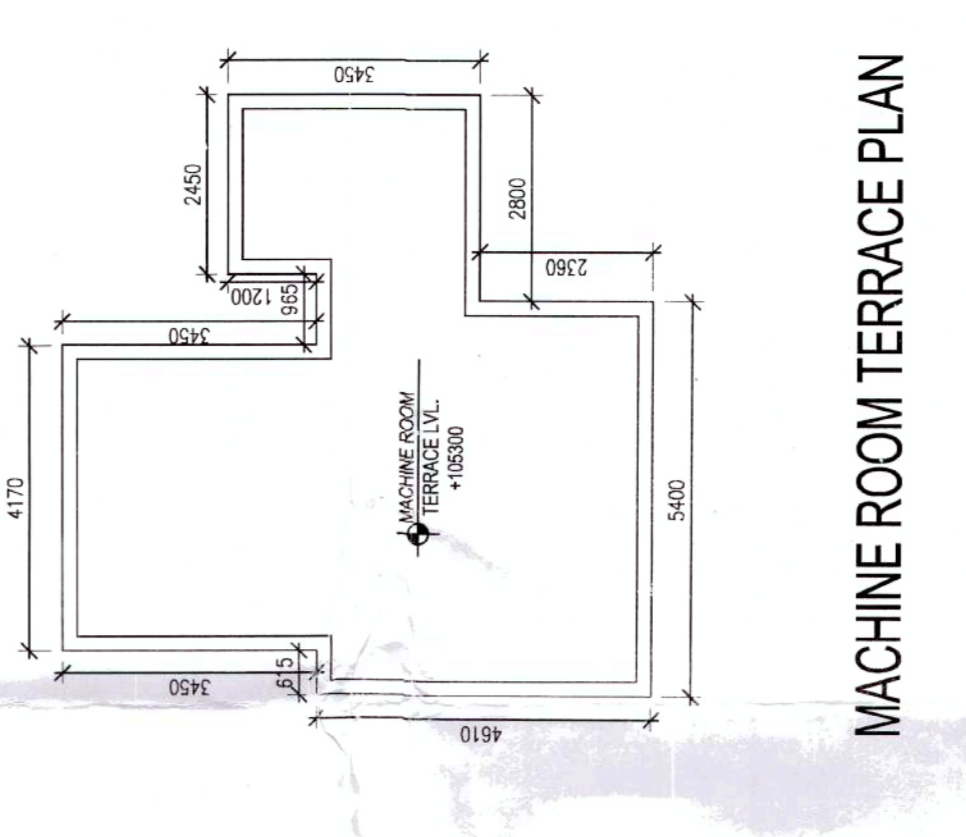

MACHINE ROOM TERRACE PLAN

FLOOR PLANS TOWER-ZZ 1:100

PROVISIONAL BUILDING PLAN FOR THE PURPOSE OF INVITING OBJECTIONS FROM THE GENERAL PUBLIC. MEASURING & DRAWING OFFICE NO. 18 OF 2009 DATED 15/05/2010. SECTOR-A-A, GURGAON MAHARAJA URBAN COMPLEX BEING DEVELOPED BY HANMAD REAL ESTATES DEVELOPERS PVT. LTD.

For Hamad Real Estate Pvt. Ltd. **ARCHITECT'S SIGN** **OWNER/AUTH. SIGN**

JPS DESIGN STUDIO
 ARCHITECTS
 101, TOWER-1, SECTOR-14A, GURGAON, HARYANA
 PHONE: 9114410200
 EMAIL: jpsdesignstudio@gmail.com

43a