

LEGEND FOR FIRE FIGHTING PIPES:

SYMBOL	DESCRIPTION
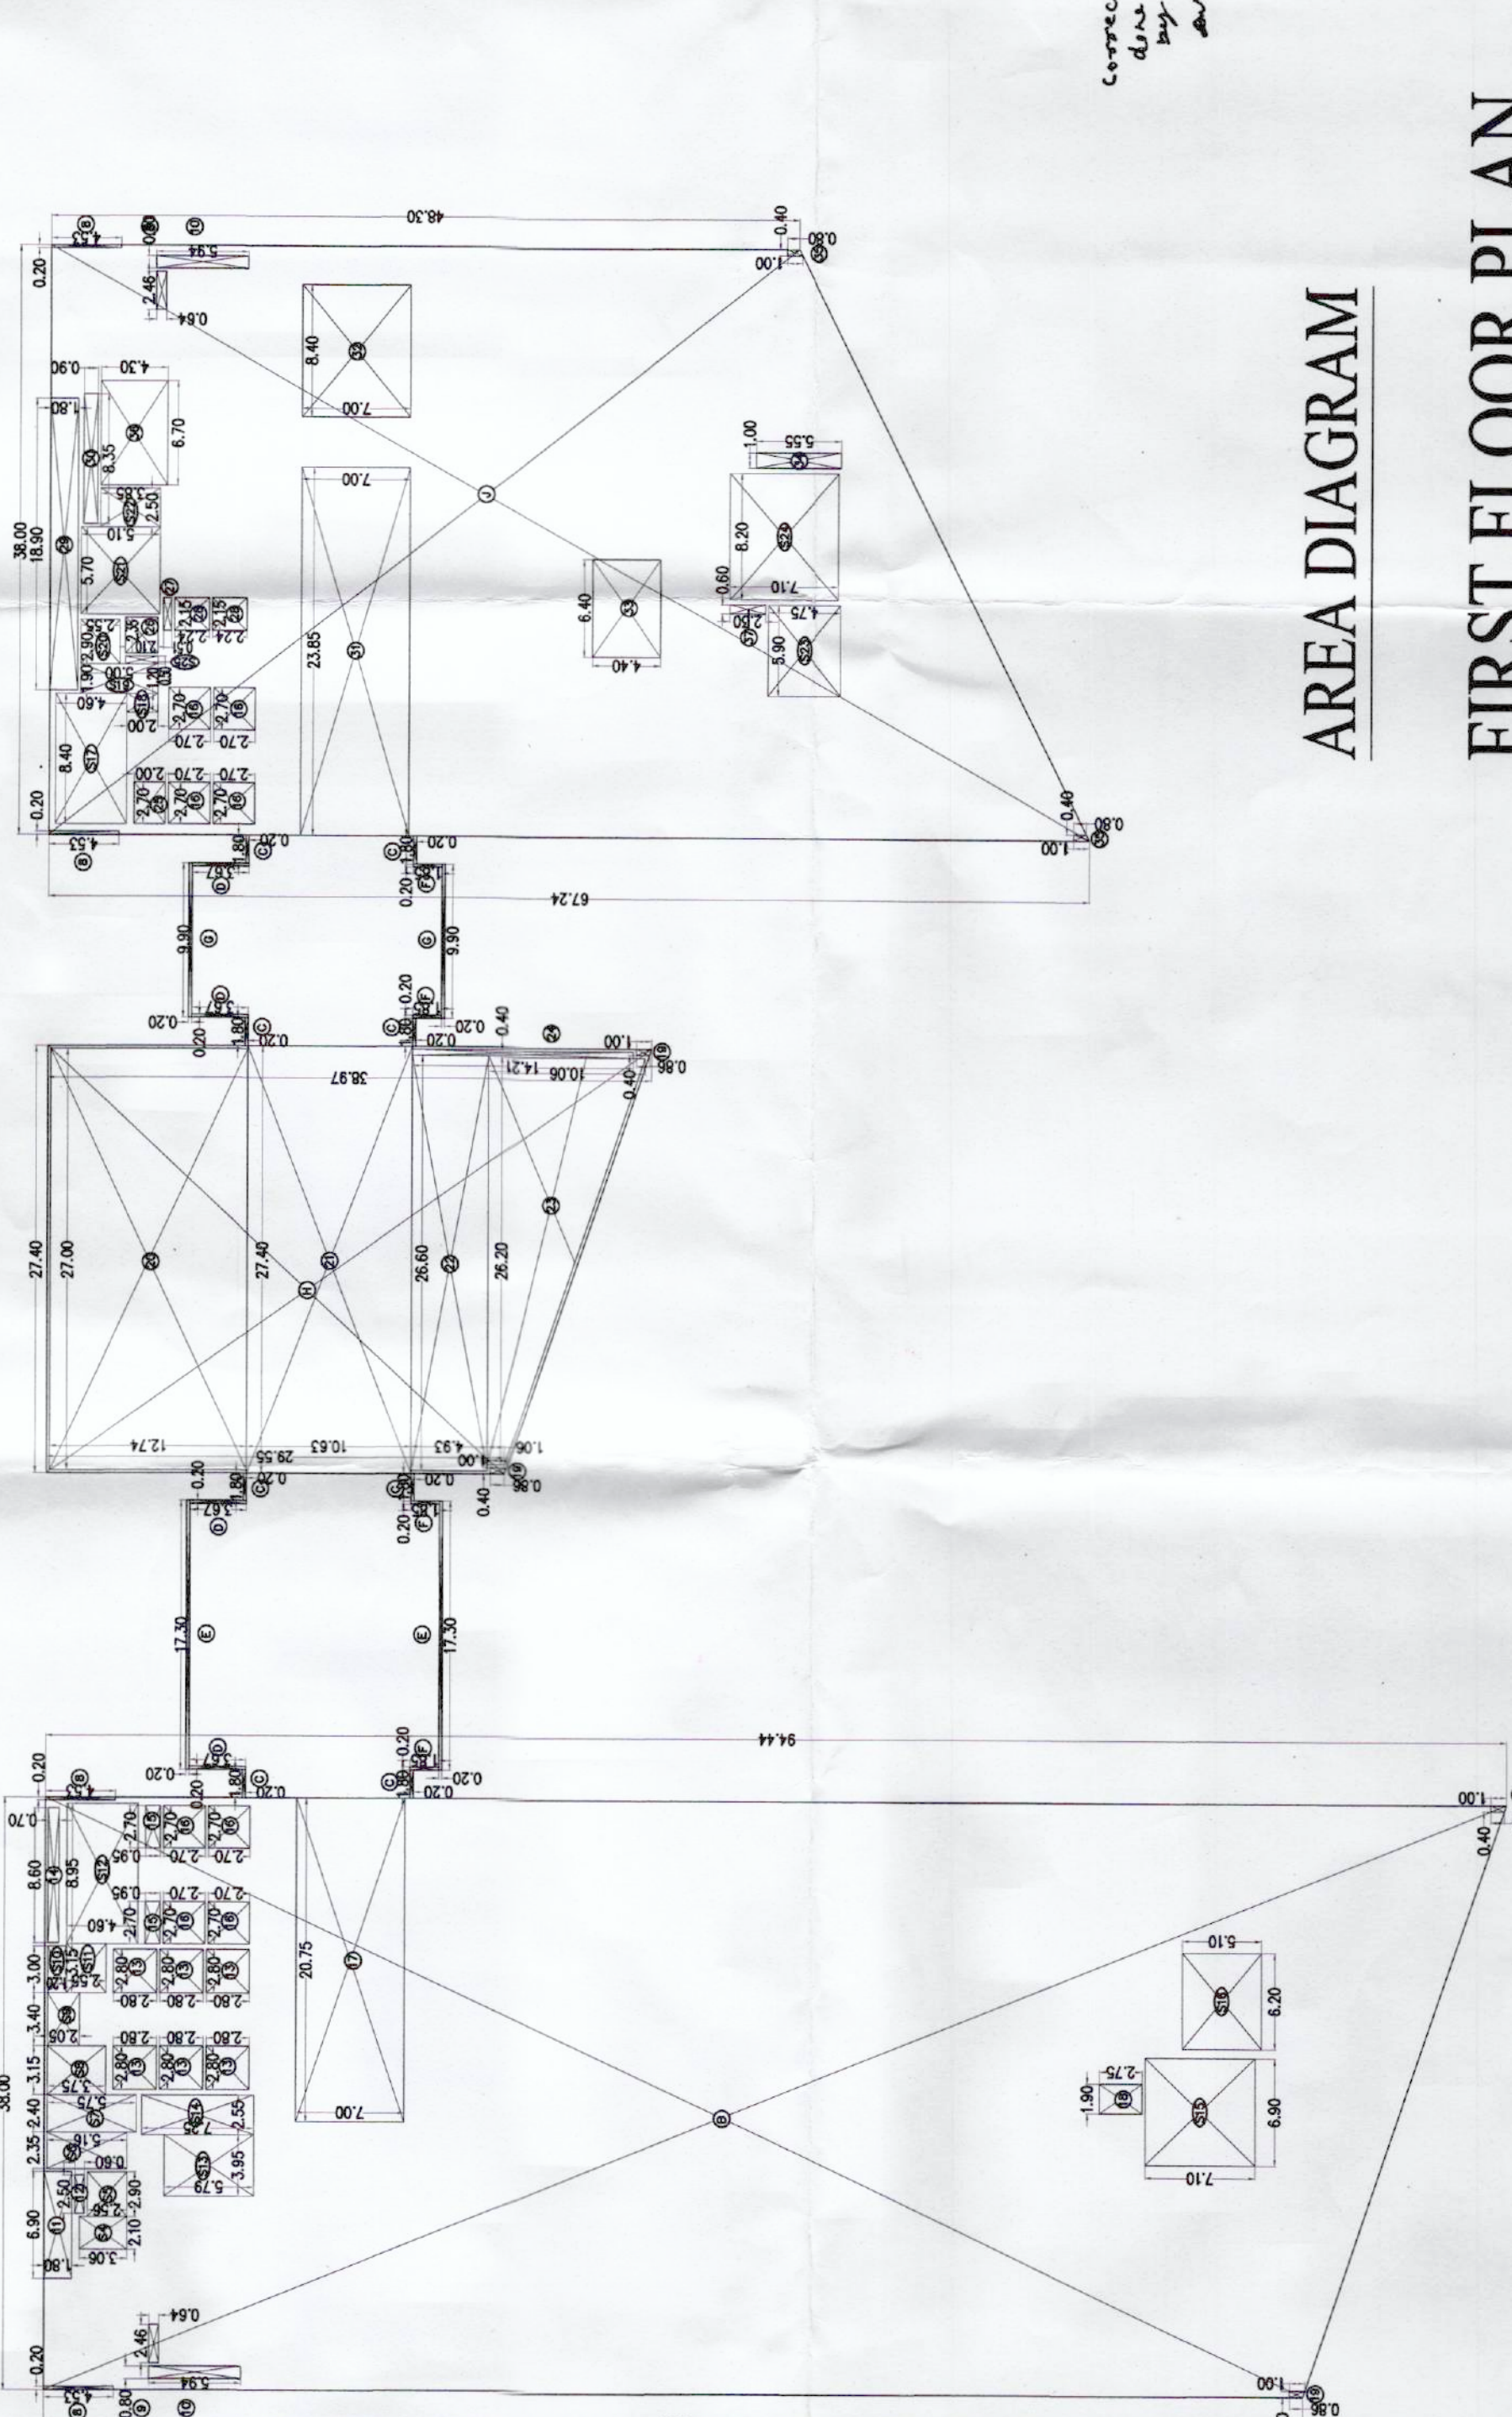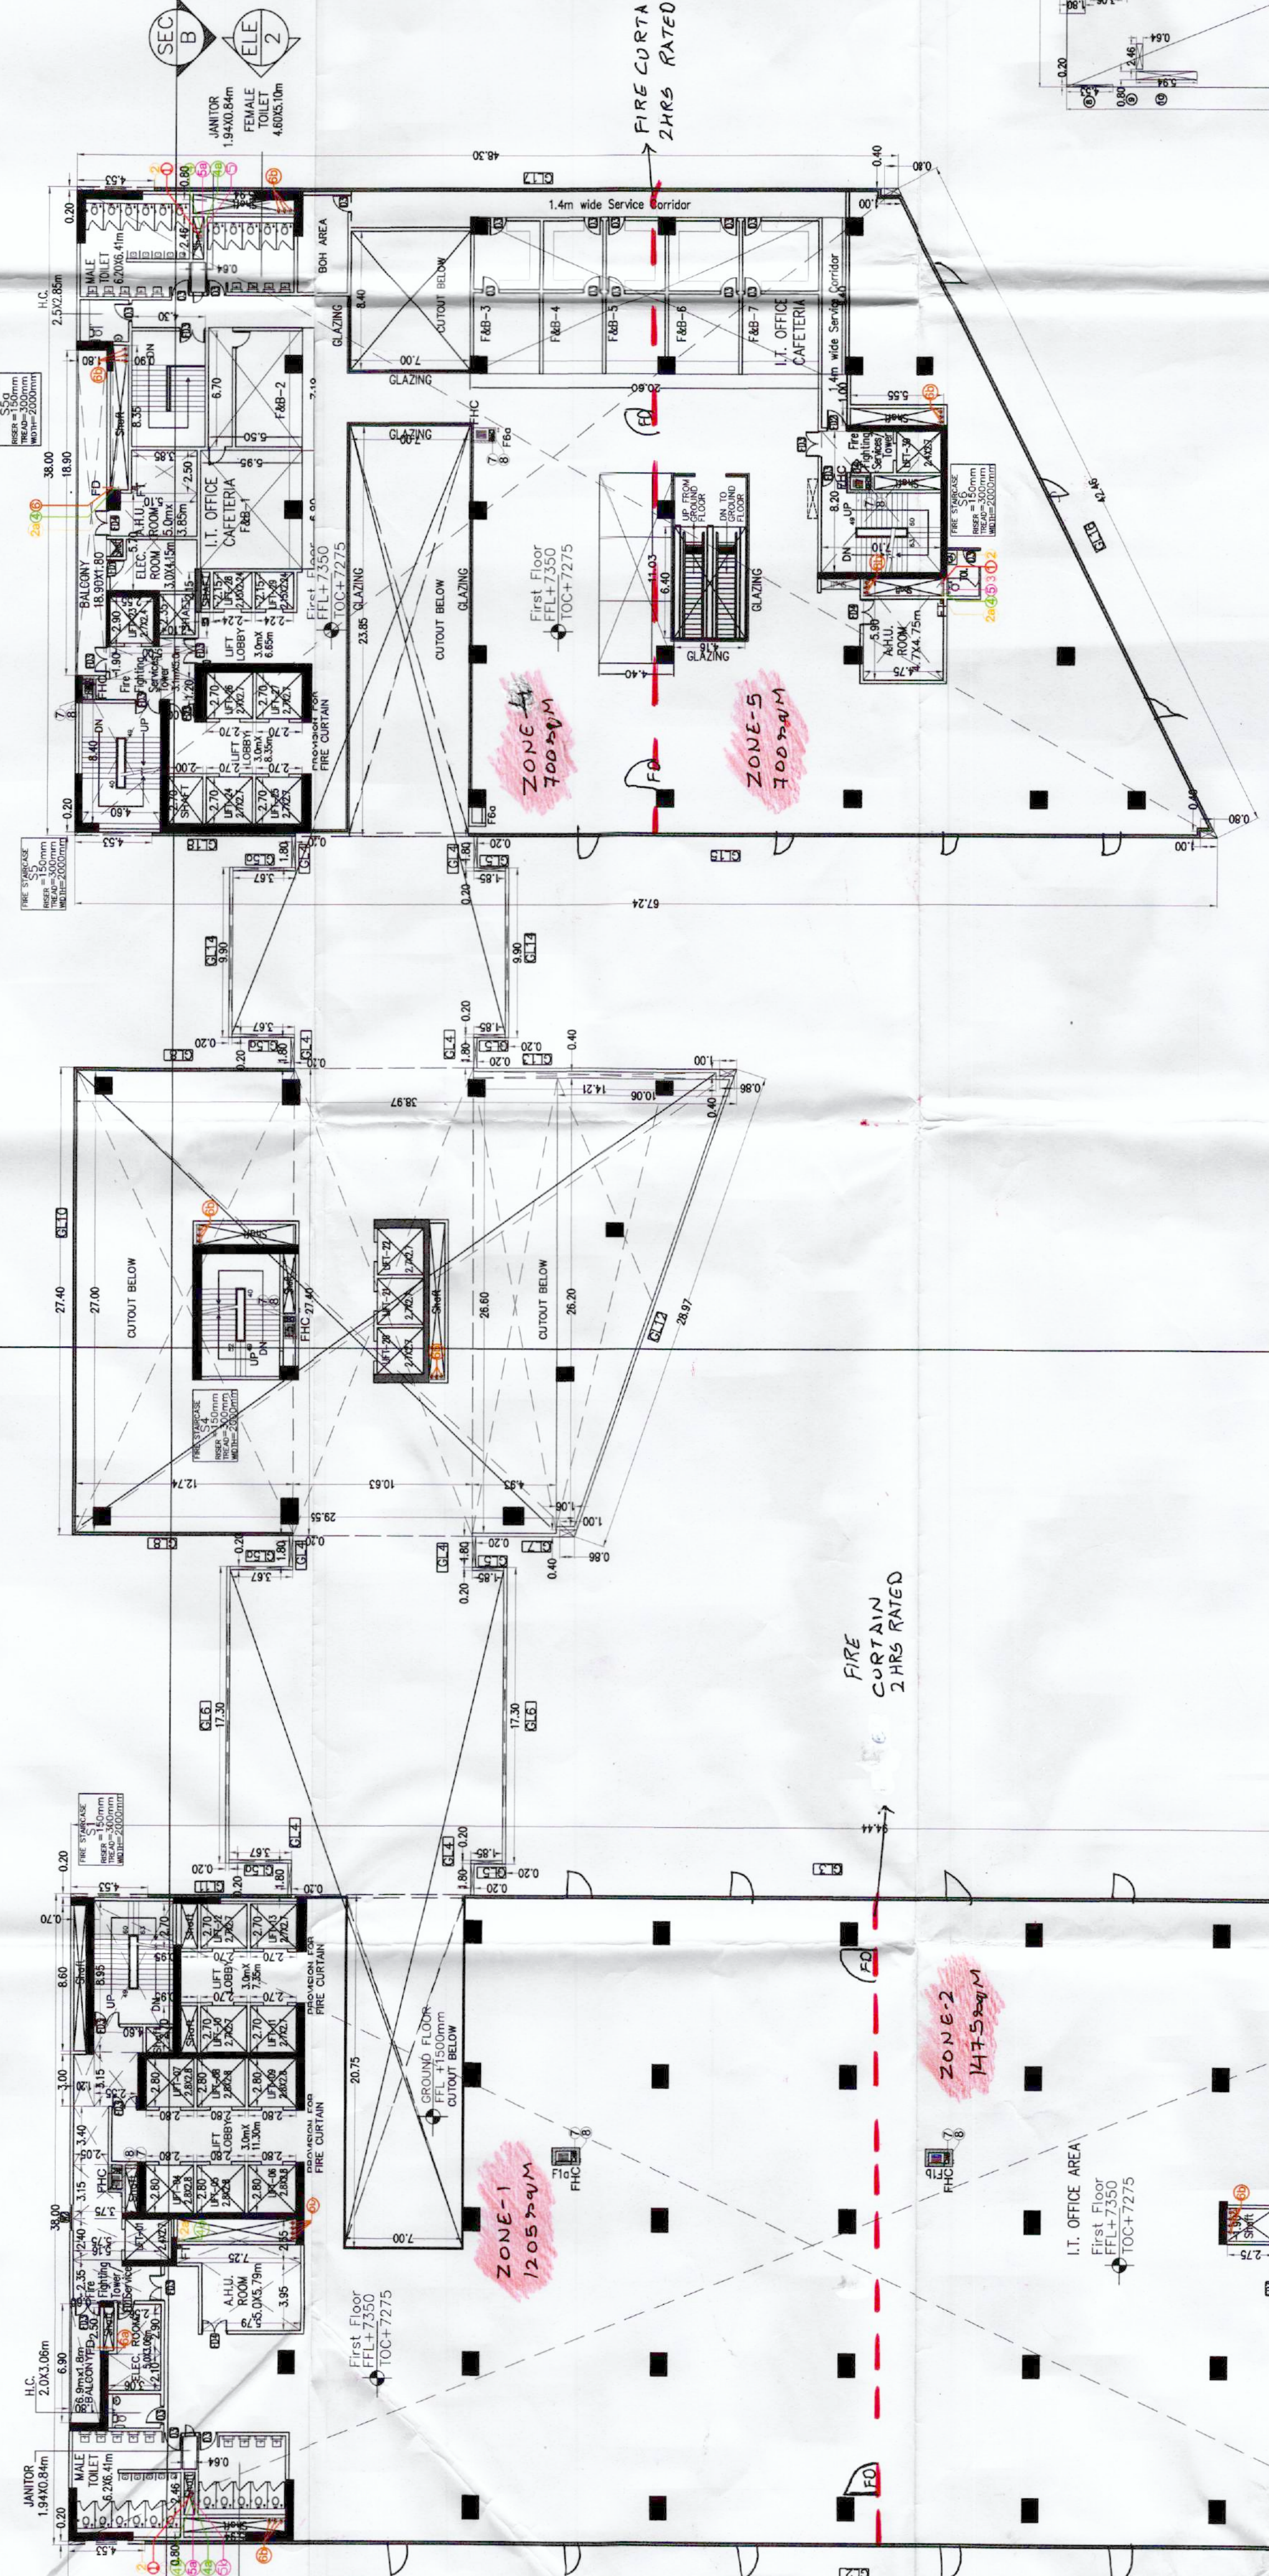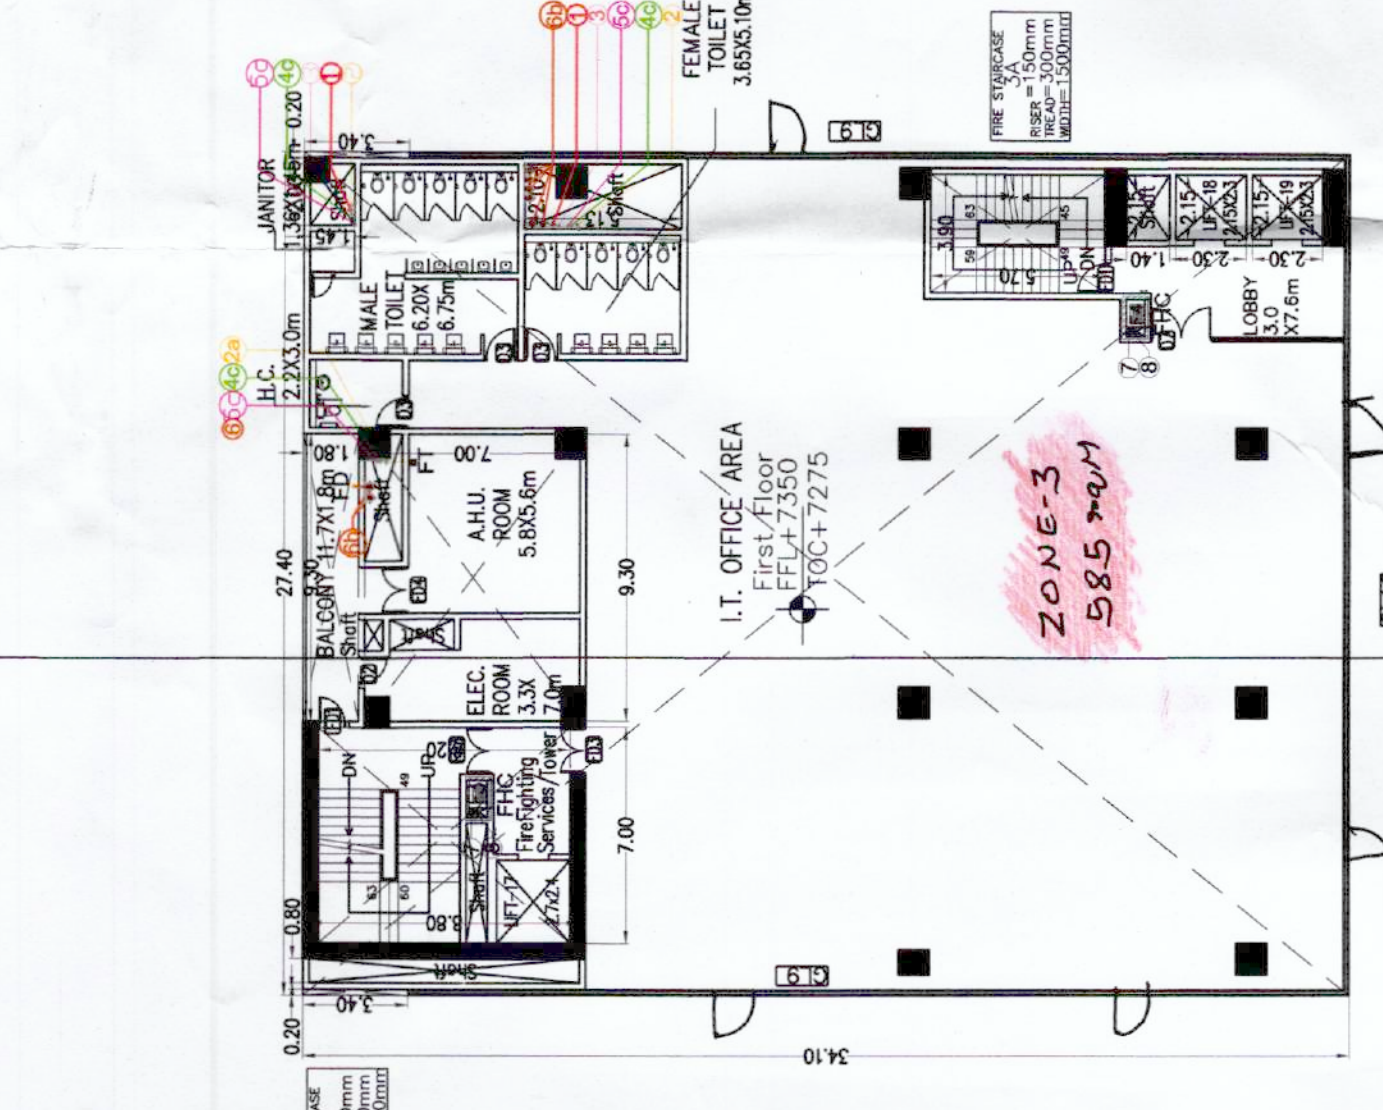

AREA DIAGRAM
FIRST FLOOR PLAN

NOTES: -

1. ALL DIMENSIONS ARE IN MM UNLESS OTHERWISE SPECIFIED.
2. ALL BUILDING EXCLUDING BASEMENTS FULLY AIR CONDITIONED AS PER N.B.C. NORMS.
3. ALL BASEMENTS ARE MECHANICALLY LIGHTED AND VENTILATED AS PER N.B.C. NORMS.
4. ALL BASEMENTS ARE FULLY SPRINKLERED.
5. ALL PARTITION WALLS IN TOILET ARE 2400 HIGH.
6. ALL TOILETS ARE MECHANICALLY VENTILATED AND LIGHTED.

S.NO.	ITEMS	WIDTH	HEIGHT	Q/L UNITS	REMARKS
1	FD1	1000	2100	2100	SEWER ROOM
2	FD2	1200	2100	2100	STARCASE
3	FD3	1500	2100	2100	STARCASE
4	FD4	1500	2100	2100	STARCASE
5	FD5	3000	2400	2400	GUEST LIFT LOBBY
6	FD6	1200	2100	2100	FAN ROOMS
7	FD7	3000	2400	2400	SERVICES ROOMS
8	FD8	3000	2400	2400	SERVICES ROOMS
9	FD9	1200	2100	2100	TOILET MAIN DOORS
10	FD10	1200	2100	2100	TOILET MAIN DOORS
11	FD11	1200	2100	2100	PHD DOOR
12	FD12	1200	2100	2100	PHD DOOR
13	FD13	1200	2100	2100	PHD DOOR
14	FD14	1200	2100	2100	PHD DOOR
15	FD15	1200	2100	2100	PHD DOOR
16	FD16	1200	2100	2100	PHD DOOR
17	FD17	1200	2100	2100	PHD DOOR
18	GL1	41860	10050		BLAZING
19	GL2	76000	10050		BLAZING
20	GL3	76000	10050		BLAZING
21	GL4	1800	10050		BLAZING
22	GL5	1800	10050		BLAZING
23	GL6	3470	10050		BLAZING
24	GL7	3470	10050		BLAZING
25	GL8	17940	10050		BLAZING
26	GL9	30700	10050		BLAZING
27	GL10	30700	10050		BLAZING
28	GL11	8410	10050		BLAZING
29	GL12	30650	10050		BLAZING
38	RS1	2100	2400		ROLLING SHUTTER
