




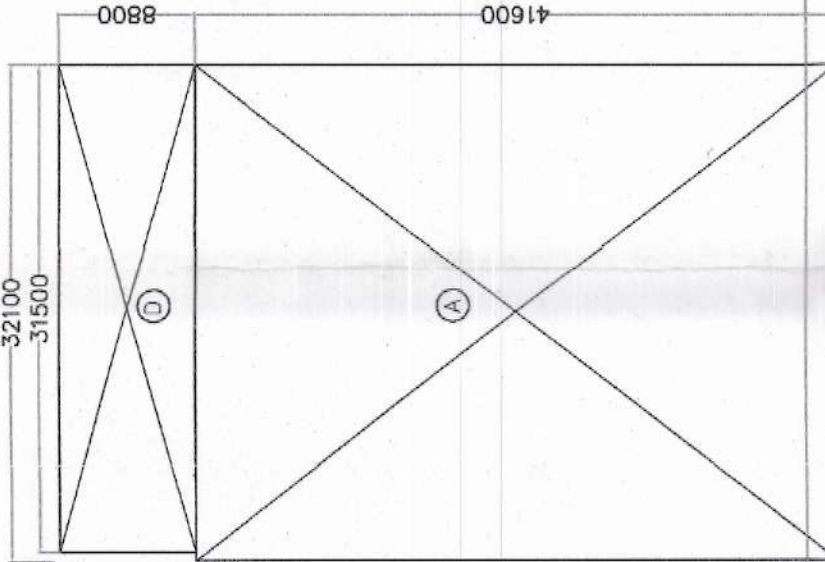

BASEMENT 4
COVERED AREA DIAGRAM

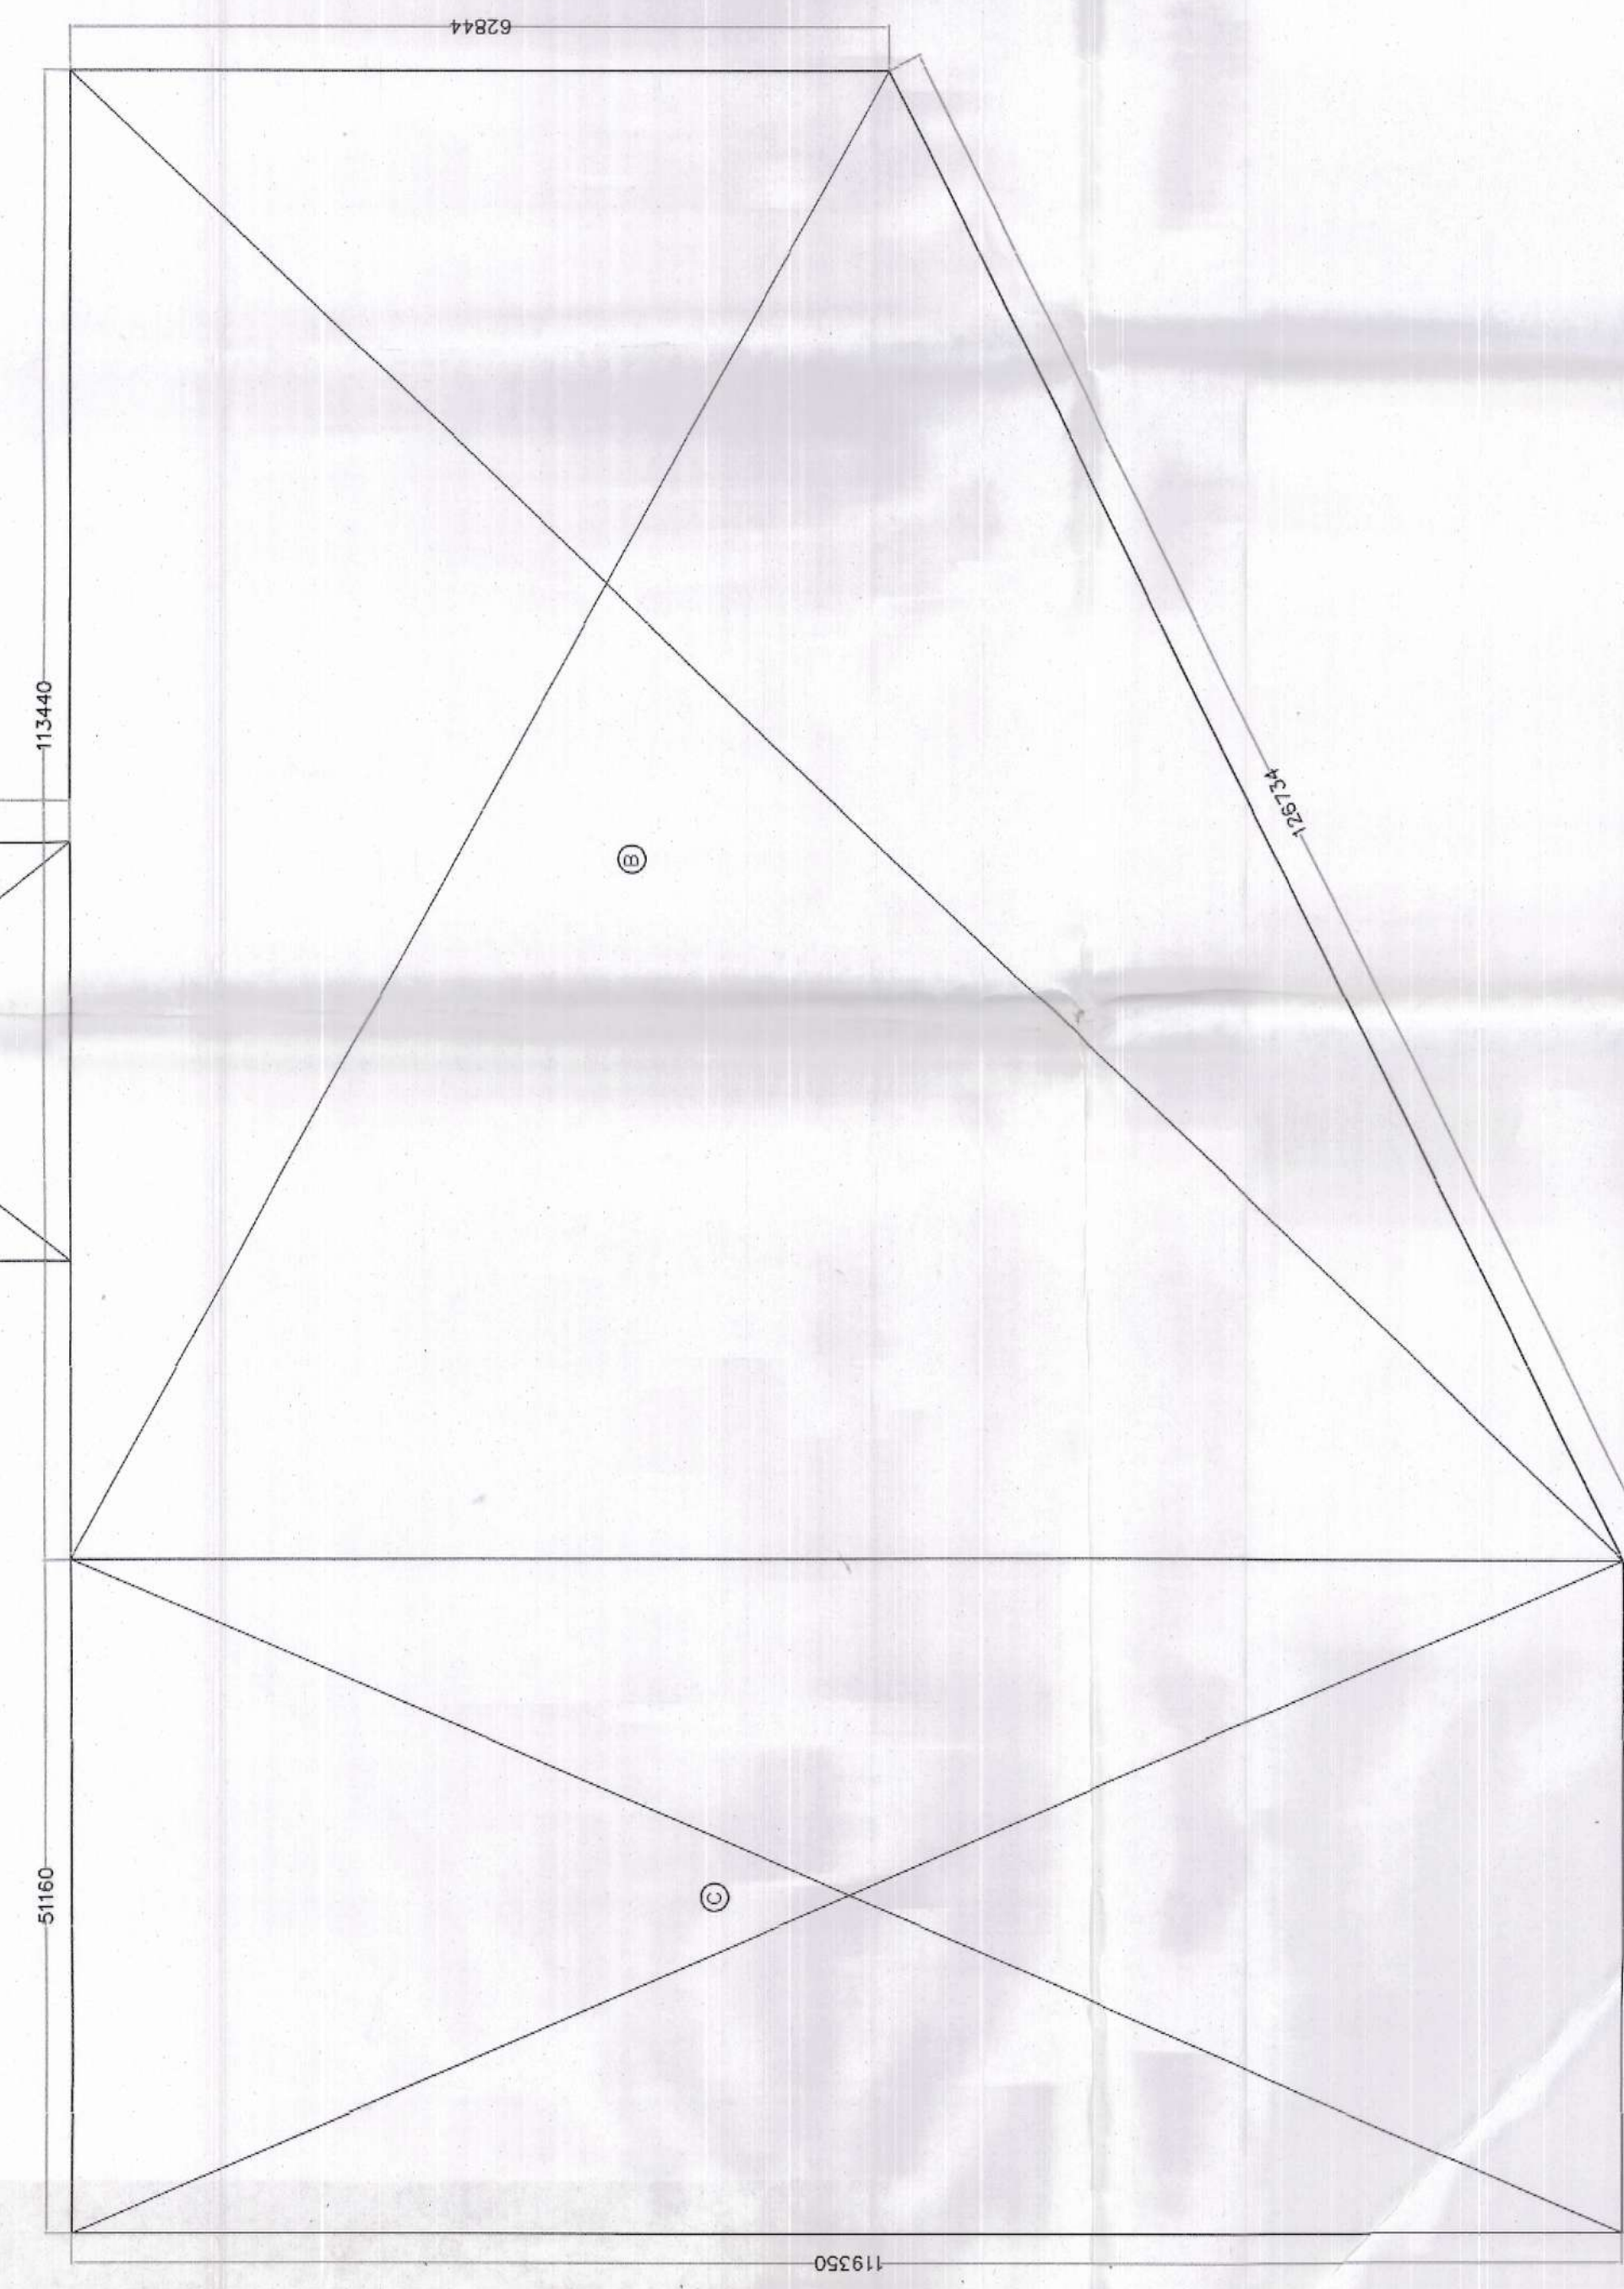

BASEMENT 5
PARKING AREA DIAGRAM

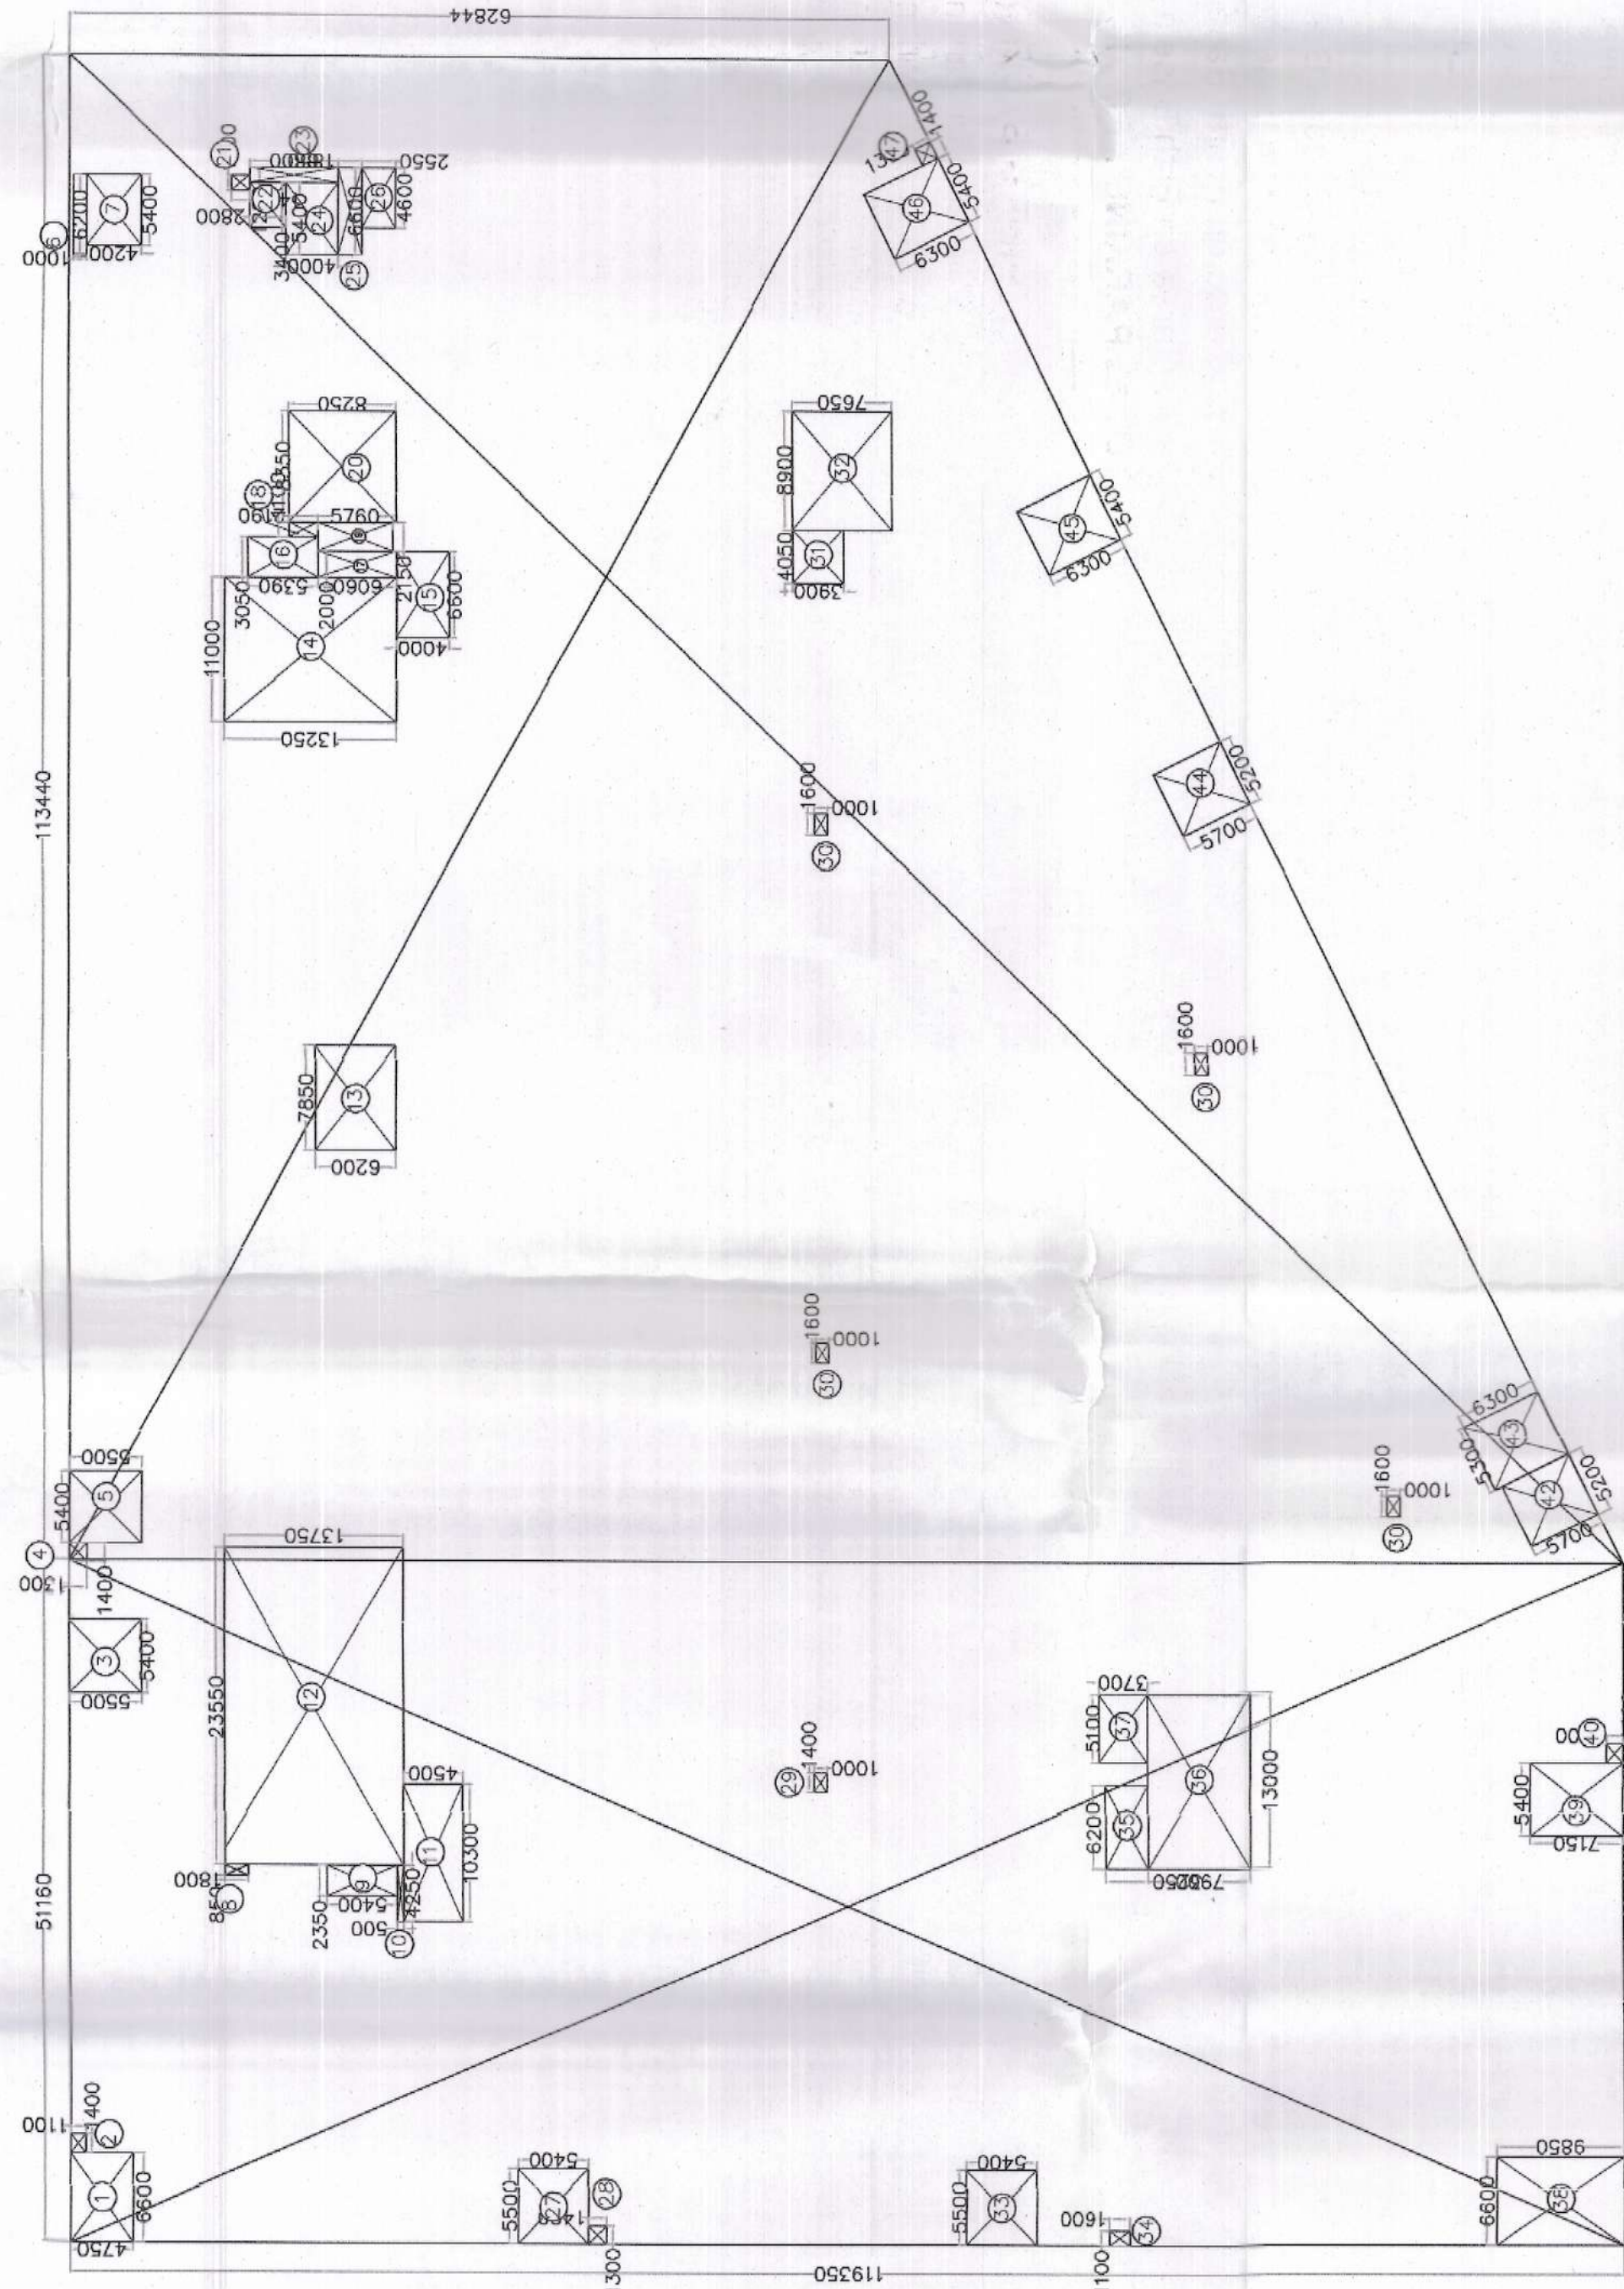

Description	Type	Number	Length	Breadth	Calculation	Answer	Unit
A	Rectangle	1	41.500	32.100	Length X Breadth	1335.350	sqm
B	Trapezium	1	118.350	62.844	1/2 (L1+L2) X Height	10334.044	sqm
C	Rectangle	1	118.350	51.150	Length X Breadth	6053.955	sqm
D	Rectangle	1	18.800	31.500	Length X Breadth	591.300	sqm
TOTAL COVERED AREA ON FIFTH BASEMENT FLOOR						16652.550	sqm

DETAIL OF FIFTH BASEMENT PARKING AREA						
ADDITION						
C	Rectangle	1	118.350	51.160	Length X breadth	6105.946
B	Trapezium	1	118.350	62.844	1/2 ((L1+L2) X height)	10334.044
TOTAL ADDITION						16439.990
DEDUCTION						

Description	Type	Number	Length	Breadth	Calculation	Answer	Unit
1	Rectangle	1	4.750	6.000	Length X Breadth	28.500	sqm
2	Rectangle	1	1.500	5.400	Length X Breadth	8.100	sqm
TOTAL DEDUCTION						1470.185	sqm
TOTAL PARKING AREA ON FIFTH BASEMENT FLOOR						14868.802	sqm
TOTAL CAR PARKS IN FIFTH BASEMENT (32 SQ.M/EC)						456	nos
TOTAL CAR PARKS IN ALL BASEMENTS (32 SQ.M/EC)						2323	nos

PARKING AREA STATEMENT	
Covered Area on First Basement	17803.130 sqm
Covered Area on Second Basement	18052.550 sqm
Covered Area on Third Basement	17129.366 sqm
Covered Area on Fourth Basement	18052.550 sqm
Covered Area on Fifth Basement	18052.550 sqm
TOTAL BASEMENT AREA	89090.144 sqm
Parking area on First Basement Floor	14580.010 sqm
Parking area on Second Basement Floor	14868.503 sqm
Parking area on Third Basement Floor	14924.162 sqm
Parking area on Fourth Basement Floor	14969.802 sqm
Parking area on Fifth Basement Floor	14969.802 sqm
TOTAL PARKING AREA IN BASEMENT	74339.245 sqm
TOTAL MAXIMUM PARKING IN BASEMENT AS PER AREA CALCULATION @ 1ECS/32 sq. m.	
Total No. of Maximum Parking in First Basement @32 sq. m./ECS	456 nos
Total No. of Maximum Parking in Second Basement @32 sq. m./ECS	466 nos
Total No. of Maximum Parking in Third Basement @32 sq. m./ECS	466 nos
Total No. of Maximum Parking in Fourth Basement @32 sq. m./ECS	469 nos
Total No. of Maximum Parking in Fifth Basement @32 sq. m./ECS	469 nos
TOTAL NO. OF PROPOSED PARKING IN BASEMENT	2323 nos

NOTES: -
1. ALL DIMENSIONS ARE IN MM UNLESS OTHERWISE SPECIFIED.
2. ALL BUILDING EXCLUDING BASEMENTS FULLY AIR CONDITIONED AS PER N.B.C. NORMS.
3. ALL BASEMENTS ARE MECHANICALLY LIGHTED AND VENTILATED AS PER N.B.C. NORMS.
4. ALL PARTITION WALLS IN TOILET ARE 2400. HIGH AS PER N.B.C. NORMS.
5. ALL PARTITION WALLS IN TOILET ARE 2400. HIGH AS PER N.B.C. NORMS.
6. ALL TOILETS ARE MECHANICALLY VENTILATED AND LIGHTED.
7. ALL TOILETS ARE MECHANICALLY VENTILATED AND LIGHTED.
OWNERS SIGNATURE

ARCHITECTS SIGNATURE

CA92/14687

OWNER:-
MR.
For Gupta Promoters Private Limited
Authorized Signatory

PROJECT:-
BUILDING PLAN OF IT PARK / CYBER PARK COLONY
MEASURING 6.1375 ACRES (LICENCE NO 112 OF
2012 DATED 27.10.2012) IN SECTOR -66,
GURUGRAM MANESAR URBAN COMPLEX BEING
DEVELOPED BY GUPTA PROMOTERS PVT. LTD.

DRG. TITLE:-
BASEMENTS 5
AREA DIAGRAM AND CALCULATION

DRG. NO.:
S-22

SCALE
1:500

DATE
06-05-20