

NOTES:-
1. ALL DIMENSIONS ARE IN MM UNLESS OTHERWISE SPECIFIED.
2. ALL BUILDING EXCLUDING BASEMENTS FULLY AIR
CONDITIONED AS PER N.B.C. NORMS.
3. ALL BASEMENTS ARE MECHANICALLY LIGHTED AND
VENTILATED AS PER N.B.C. NORMS.
4. ALL BUILDING INCLUDING BASEMENT FULLY SPRINKLERED
AS PER N.B.C. NORMS.
5. ALL PARTITION WALLS IN TOILET ARE 2400 HIGH
6. ALL TOILETS ARE MECHANICALLY VENTILATED AND LIGHTED.

DOOR WINDOW SCHEDULE				REMARKS
S.NO.	ITEMS	WIDTH	HEIGHT	CLL UNTEL
1	FD1	1000	2100	2100 SERVICE ROOM
2	FD2	1200	2100	2100 STAIRCASE
3	FD3	1500	2100	2100 STAIRCASE
4	FD4	1500	2100	2100 STAIRCASE
5	FD5	1500	2100	2100 STAIRCASE
6	FD6	1200	2100	2100 BUST LFT LOBBY
7	FD7	3000	2400	2100 FAN ROOMS
8	FD8	3000	2400	2100 SERVICE ROOMS
9	FD9	1500	2100	2100 SERVICE ROOM
10	FD10	1500	2100	2100 SERVICE ROOM
11	FD11	1500	2100	2100 SERVICE ROOM
12	FD12	1500	2100	2100 SERVICE LOBBY
13	FD13	1200	2400	2100 SERVICE LOBBY
14	FD14	1200	2400	2100 SERVICE LOBBY
15	W1	1200	1200	2100 WINDOW
16	W2	1500	1200	900
17	GL1	6975	10050	BLAZING
18	GL2	6975	10050	BLAZING
19	GL3	6975	10050	BLAZING
20	GL4	2050	10050	BLAZING
21	GL5	2750	10050	BLAZING
22	GL6	1650	10050	BLAZING
23	GL7	9400	10050	BLAZING
24	GL8	14540	10050	BLAZING
25	GL9	23290	10050	BLAZING
26	GL10	23290	10050	BLAZING
27	GL11	23290	10050	BLAZING
28	GL12	28970	10050	BLAZING
29	GL13	18620	10050	BLAZING
30	GL14	2750	10050	BLAZING
31	GL15	47250	10050	BLAZING
32	GL16	38000	10050	BLAZING
33	GL17	36875	10050	BLAZING
34	RS1	2100	2400	BLAZING SHUTTER
35	RS2	2100	2400	BLAZING SHUTTER
36	RS3	6000	3000	ROLLING SHUTTER


NOTE: ALL FIRE DOORS ARE TO BE 2.0 HRS. FIRE RATED.

ALL GLAZING COMING FROM 2ND TO 11TH FLOOR HAVING

400mm WT.



ELEVATION 1

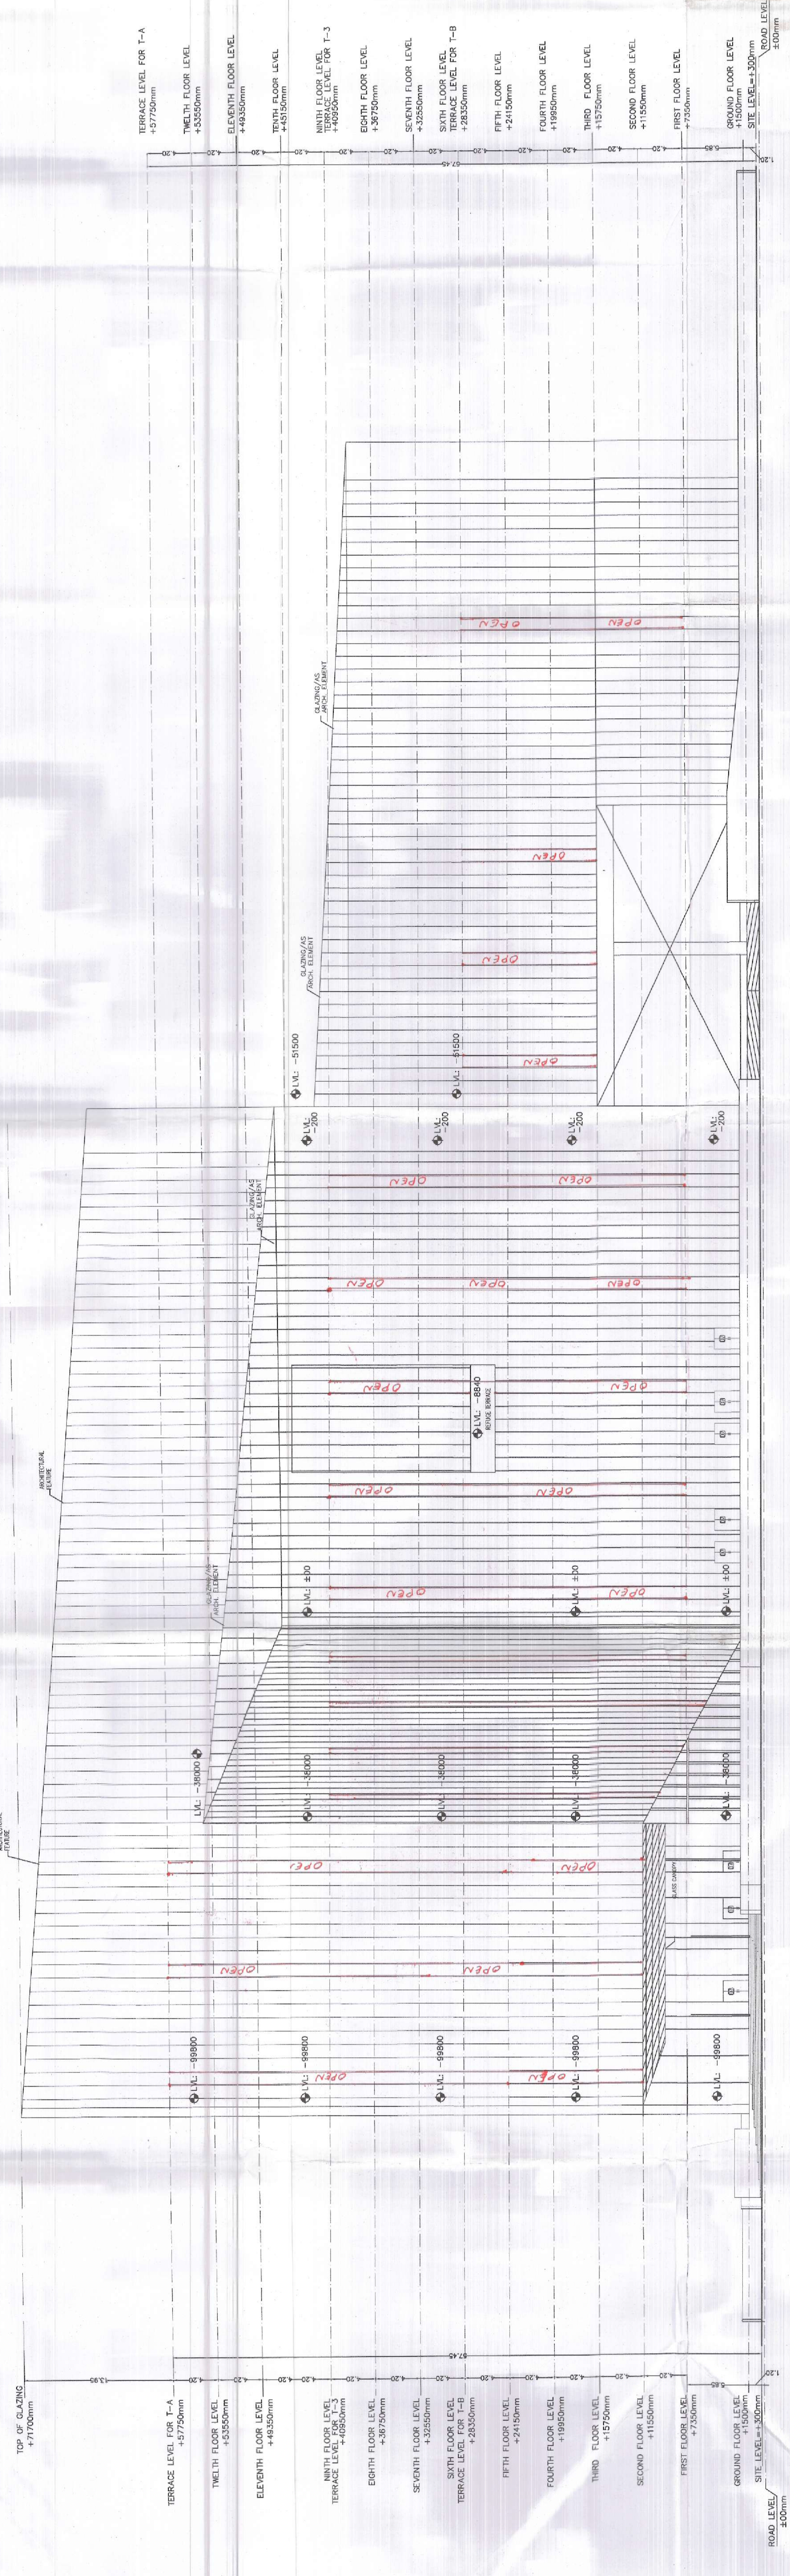

ELEVATION 2

OWNERS SIGNATURE

ARCHITECT'S SIGNATURE

OWNER:-

MR.

PROJECT:-

BUILDING PLAN OF IT PARK / CYBER PARK COLONY
MEASURING 61375 ACRES (LICENCE NO 112 OF
2012 DATED 27.10.2012) IN SECTOR -66,
GURUGRAM MANESAR URBAN COMPLEX BEING
DEVELOPED BY GUPTA PROMOTERS PVT. LTD.

DRG. TITLE:-

ELEVATIONS 1&2

SCALE

1:250

DATE

02-05-20

DRG. NO.:

S-13