


NOTES: -
1. ALL DIMENSIONS ARE IN MM UNLESS OTHERWISE SPECIFIED.
2. ALL BUILDING EXCLUDING BASEMENTS FULLY AIR CONDITIONED AS PER N.B.C. NORMS.
3. ALL BASEMENTS ARE MECHANICALLY LIGHTED AND VENTILATED AS PER N.B.C. NORMS.
4. ALL BUILDING INCLUDING BASEMENT FULLY SPRINKLERED AS PER N.B.C. NORMS.
5. ALL PARTITION WALLS AND DOOR TOILET ARE 2400 HIGH.
6. ALL TOILETS ARE MECHANICALLY VENTILATED AND LIGHTED.
7. ALL TOILETS ARE MECHANICALLY VENTILATED AND LIGHTED.
S.NO	ITEMS	WIDTH	HEIGHT	CLL	UNTEL	REMARKS
1	FD1	1000	2100	2100	2100	2100 SERVICE ROOM
2	FD2	1200	2100	2100	2100	2100 STAIRCASE
3	FD3	1500	2100	2100	2100	2100 STAIRCASE
4	FD4	1500	2100	2100	2100	2100 STAIRCASE
5	FD5	3000	2400	2400	2400	2400 GUEST LIFT LOBBY
6	FD6	1200	2100	2100	2100	2100 FAN ROOMS
7	FD7	3000	2400	2400	2400	2400 SERVICES ROOMS
8	FD8	1200	2100	2100	2100	2100 PANTRY DOOR
9	D2	900	2100	2100	2100	2100 INLET MAIN DOORS
10	D3	1000	2100	2100	2100	2100 INLET MAIN DOORS
11	D4	1200	2000	100	2100	2100 FHC DOOR
12	D5	1500	2100	2100	2100	2100 SERVICE LOBBY
13	D6	1500	2100	2100	2100	2100 SERVICE LOBBY
14	D7	2000	2400	2400	2400	2400 MAIN DOOR
15	W1	1200	1200	900	2100	2100 WINDOW
16	W2	1500	1200	900	2100	2100 WINDOW

NOTE: ALL FIRE DOORS ARE TO BE 2.0 HRS. FIRE RATED.
ALL GLAZING COMING FROM 2ND TO 12 TH FLOOR HAVING 400mm HT.



ELEVATION 3

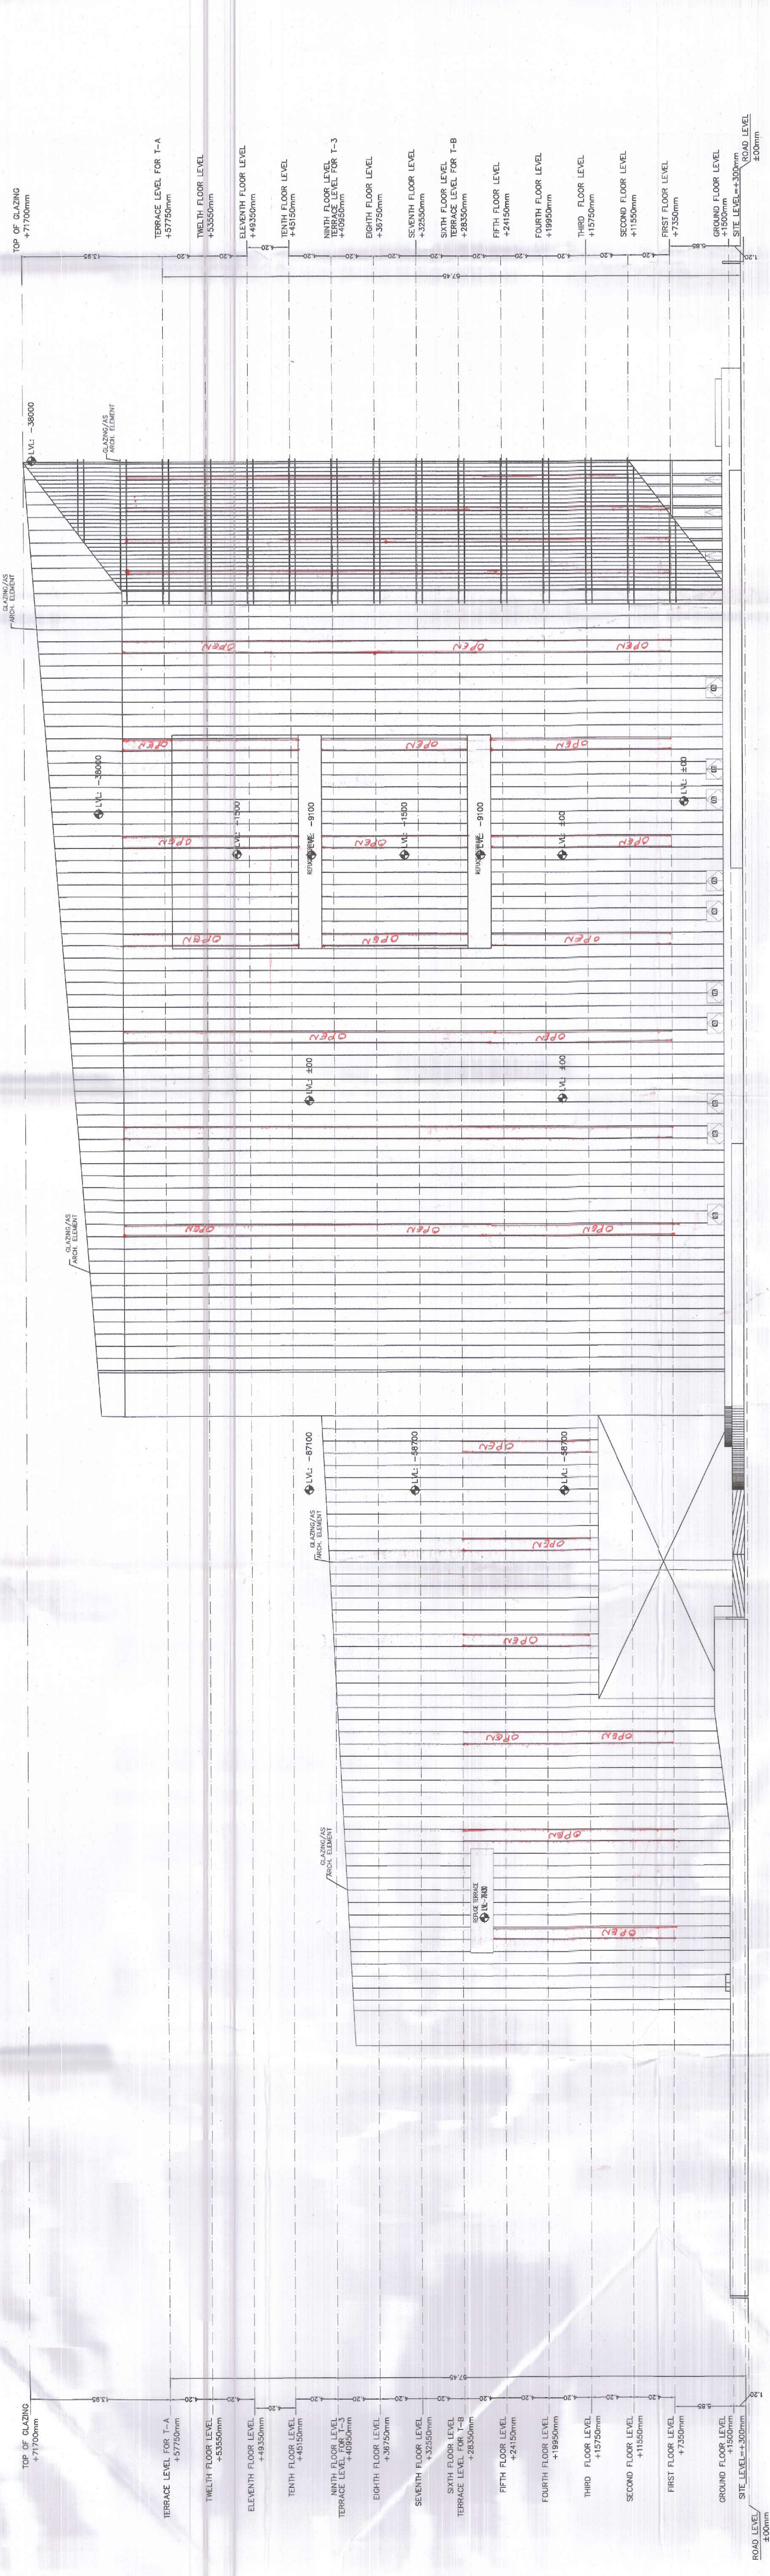

ELEVATION 4

OWNERS SIGNATURE

ARCHITECTS SIGNATURE
CA92/14687

OWNER:-
MR.

PROJECT:-
BUILDING PLAN OF IT PARK/ CYBER PARK COLONY
MEASURING 6.1375 ACRES (LICENCE NO 112 OF
2012 DATED 27.10.2012) IN SECTOR -66,
GURUGRAM MANESAR URBAN COMPLEX BEING
DEVELOPED BY GUPTA PROMOTERS PVT. LTD.

DRG. TITLE:-
ELEVATIONS 3&4

DRG. NO.:

SCALE
1:250

DATE
02-05-20