


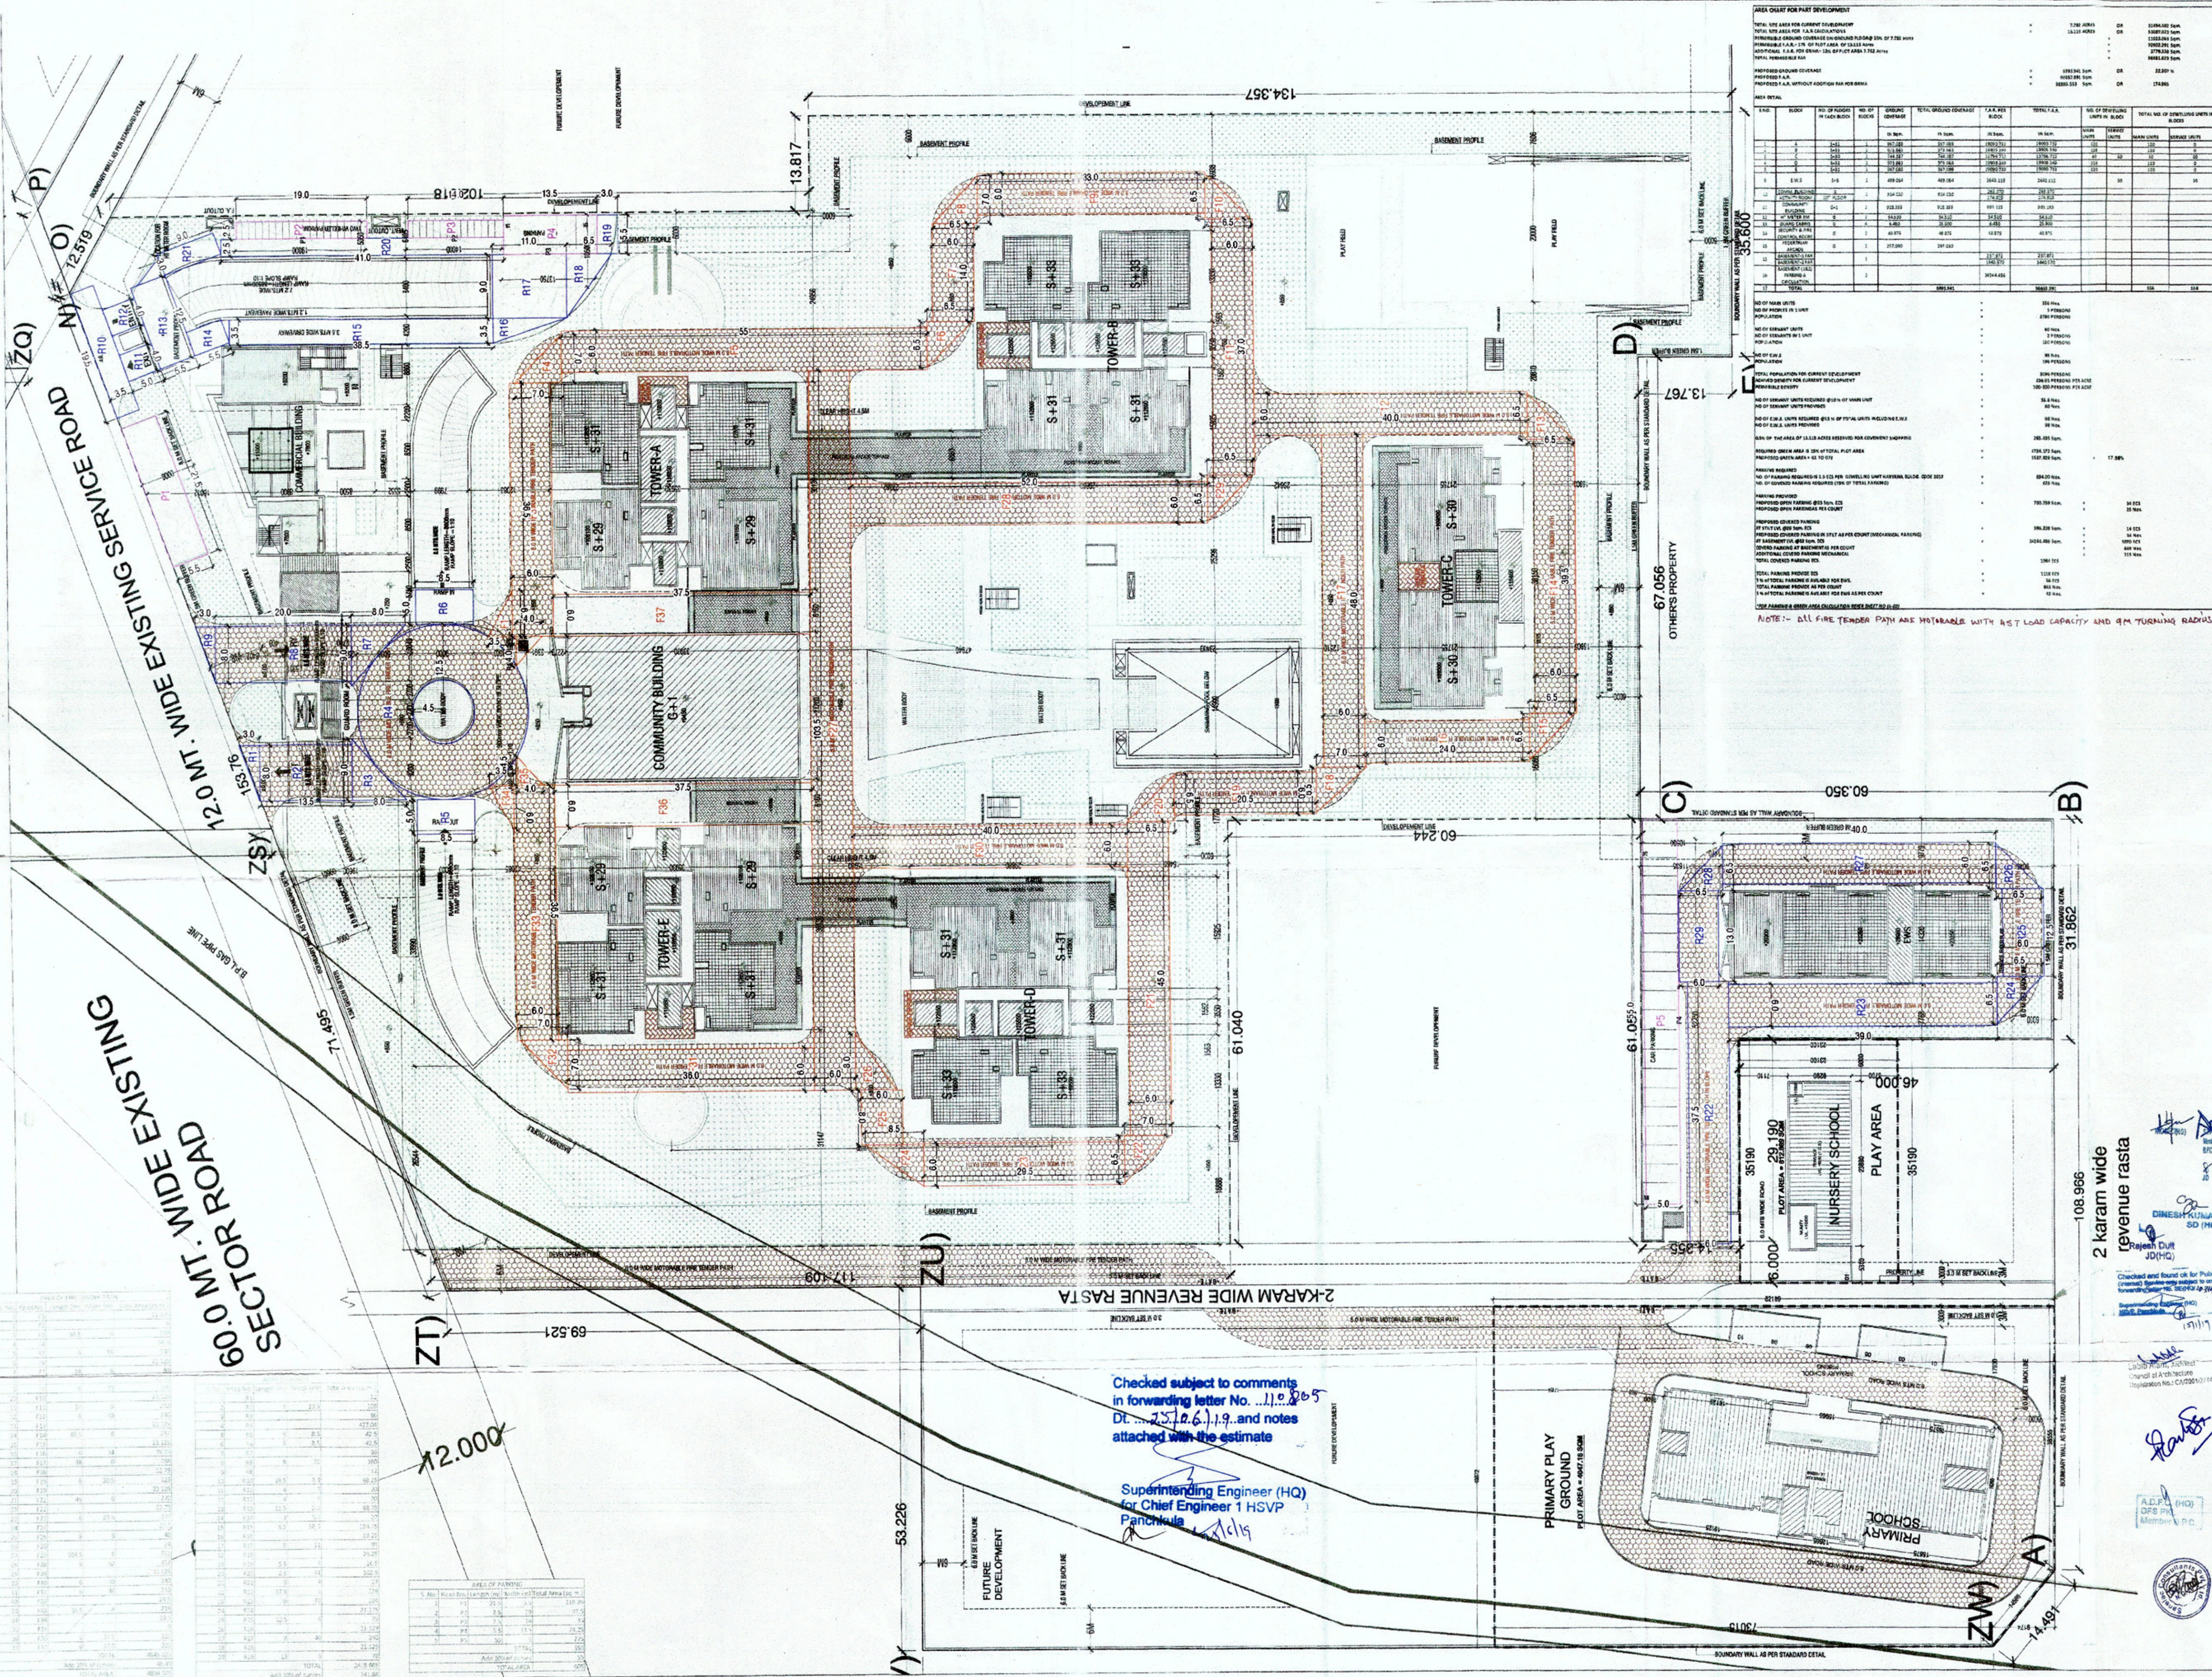


AREA CALCULATION FOR PART DEVELOPMENT

70	TOTAL SITE AREA FOR FUTURE DEVELOPMENT (EXCLUDING 10% OF 134,357 AND 10% OF 1,274)	362	243,000

Notes

1. ALL LIFTS SHALL HAVE 100% POWER BACK-UP.
2. ALL ELECTRICAL INSTALLATIONS SHALL BE AS PER PROVISIONS OF IND.
3. VENTILATION IN BASEMENTS SHALL BE AS PER RELEVANT PROVISIONS.
4. BUILDING STRUCTURE DESIGNED EARTH QUAKE RESISTANT.
5. ALL RAMP ARE IN 1:10 SLOP FOR CARS & 1:20 FOR HANDICAPPED UNLESS SPECIFIED.
6. 2.000 mm WIDE (AAC) BLOCKS SHALL BE USED FOR EXTERNAL WALLS & 100 MM WIDE (AAC) BLOCKS SHALL BE USED FOR INTERNAL WALLS.
7. KITCHEN & TOILET'S DRAINAGE SHALL BE MECHANICALLY VENTILATED.

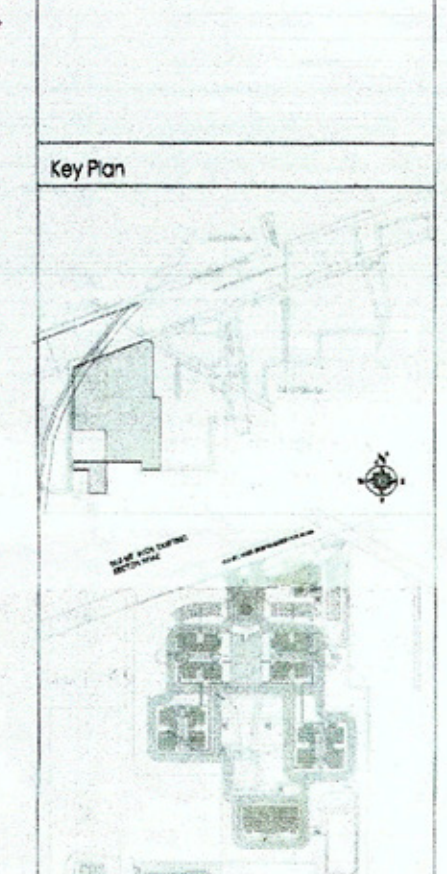

For Service Estimate only

Executive Engineer
HSVP Division No. 1
Gurgaon

Director
Town & Country Planning
Haryana, Chandigarh

Superintending Engineer
HQP, Circle-II, Gurgaon

Addl. Chief Engineer
HSVP, Gurgaon

Architect's Signature
DINESH KUMAR
SD (HQP)

Owner's Signature
Rajesh Dutt
JD (HQP)

Architects
Aicop Associates Pvt. Ltd.
A-13 Sector 14, Gurgaon
Haryana - 122001

Job Title
