

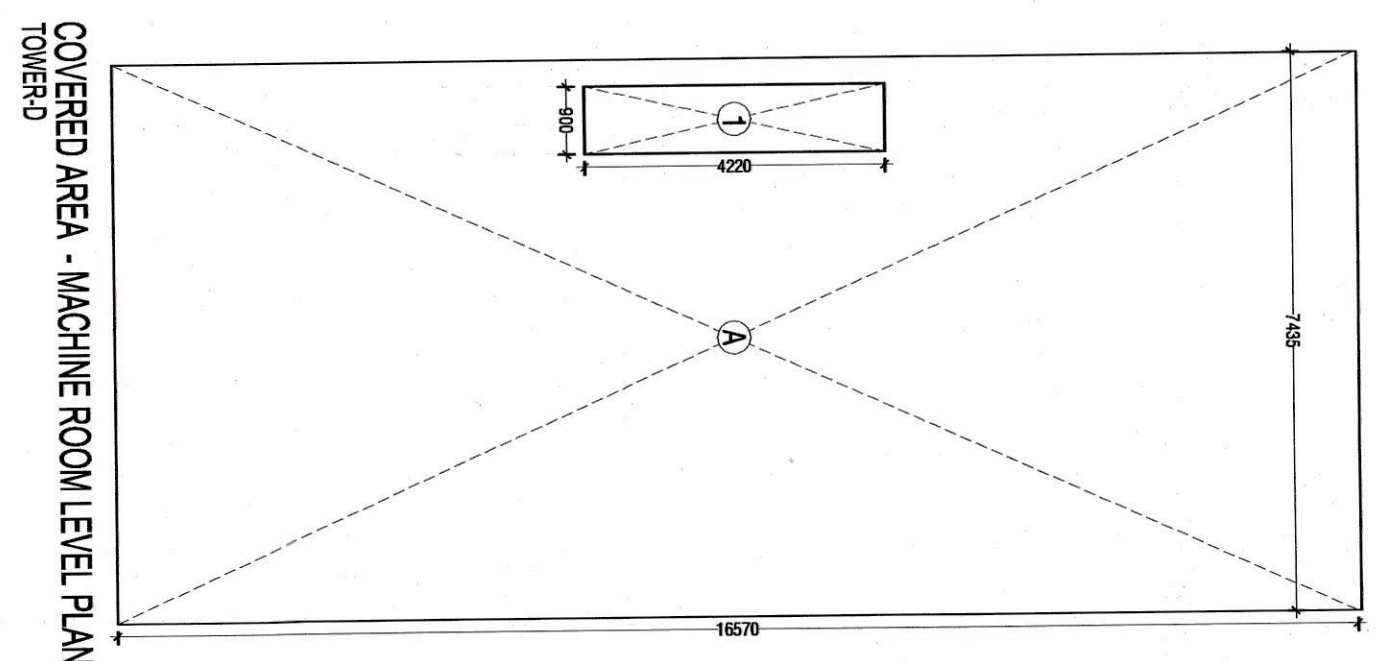


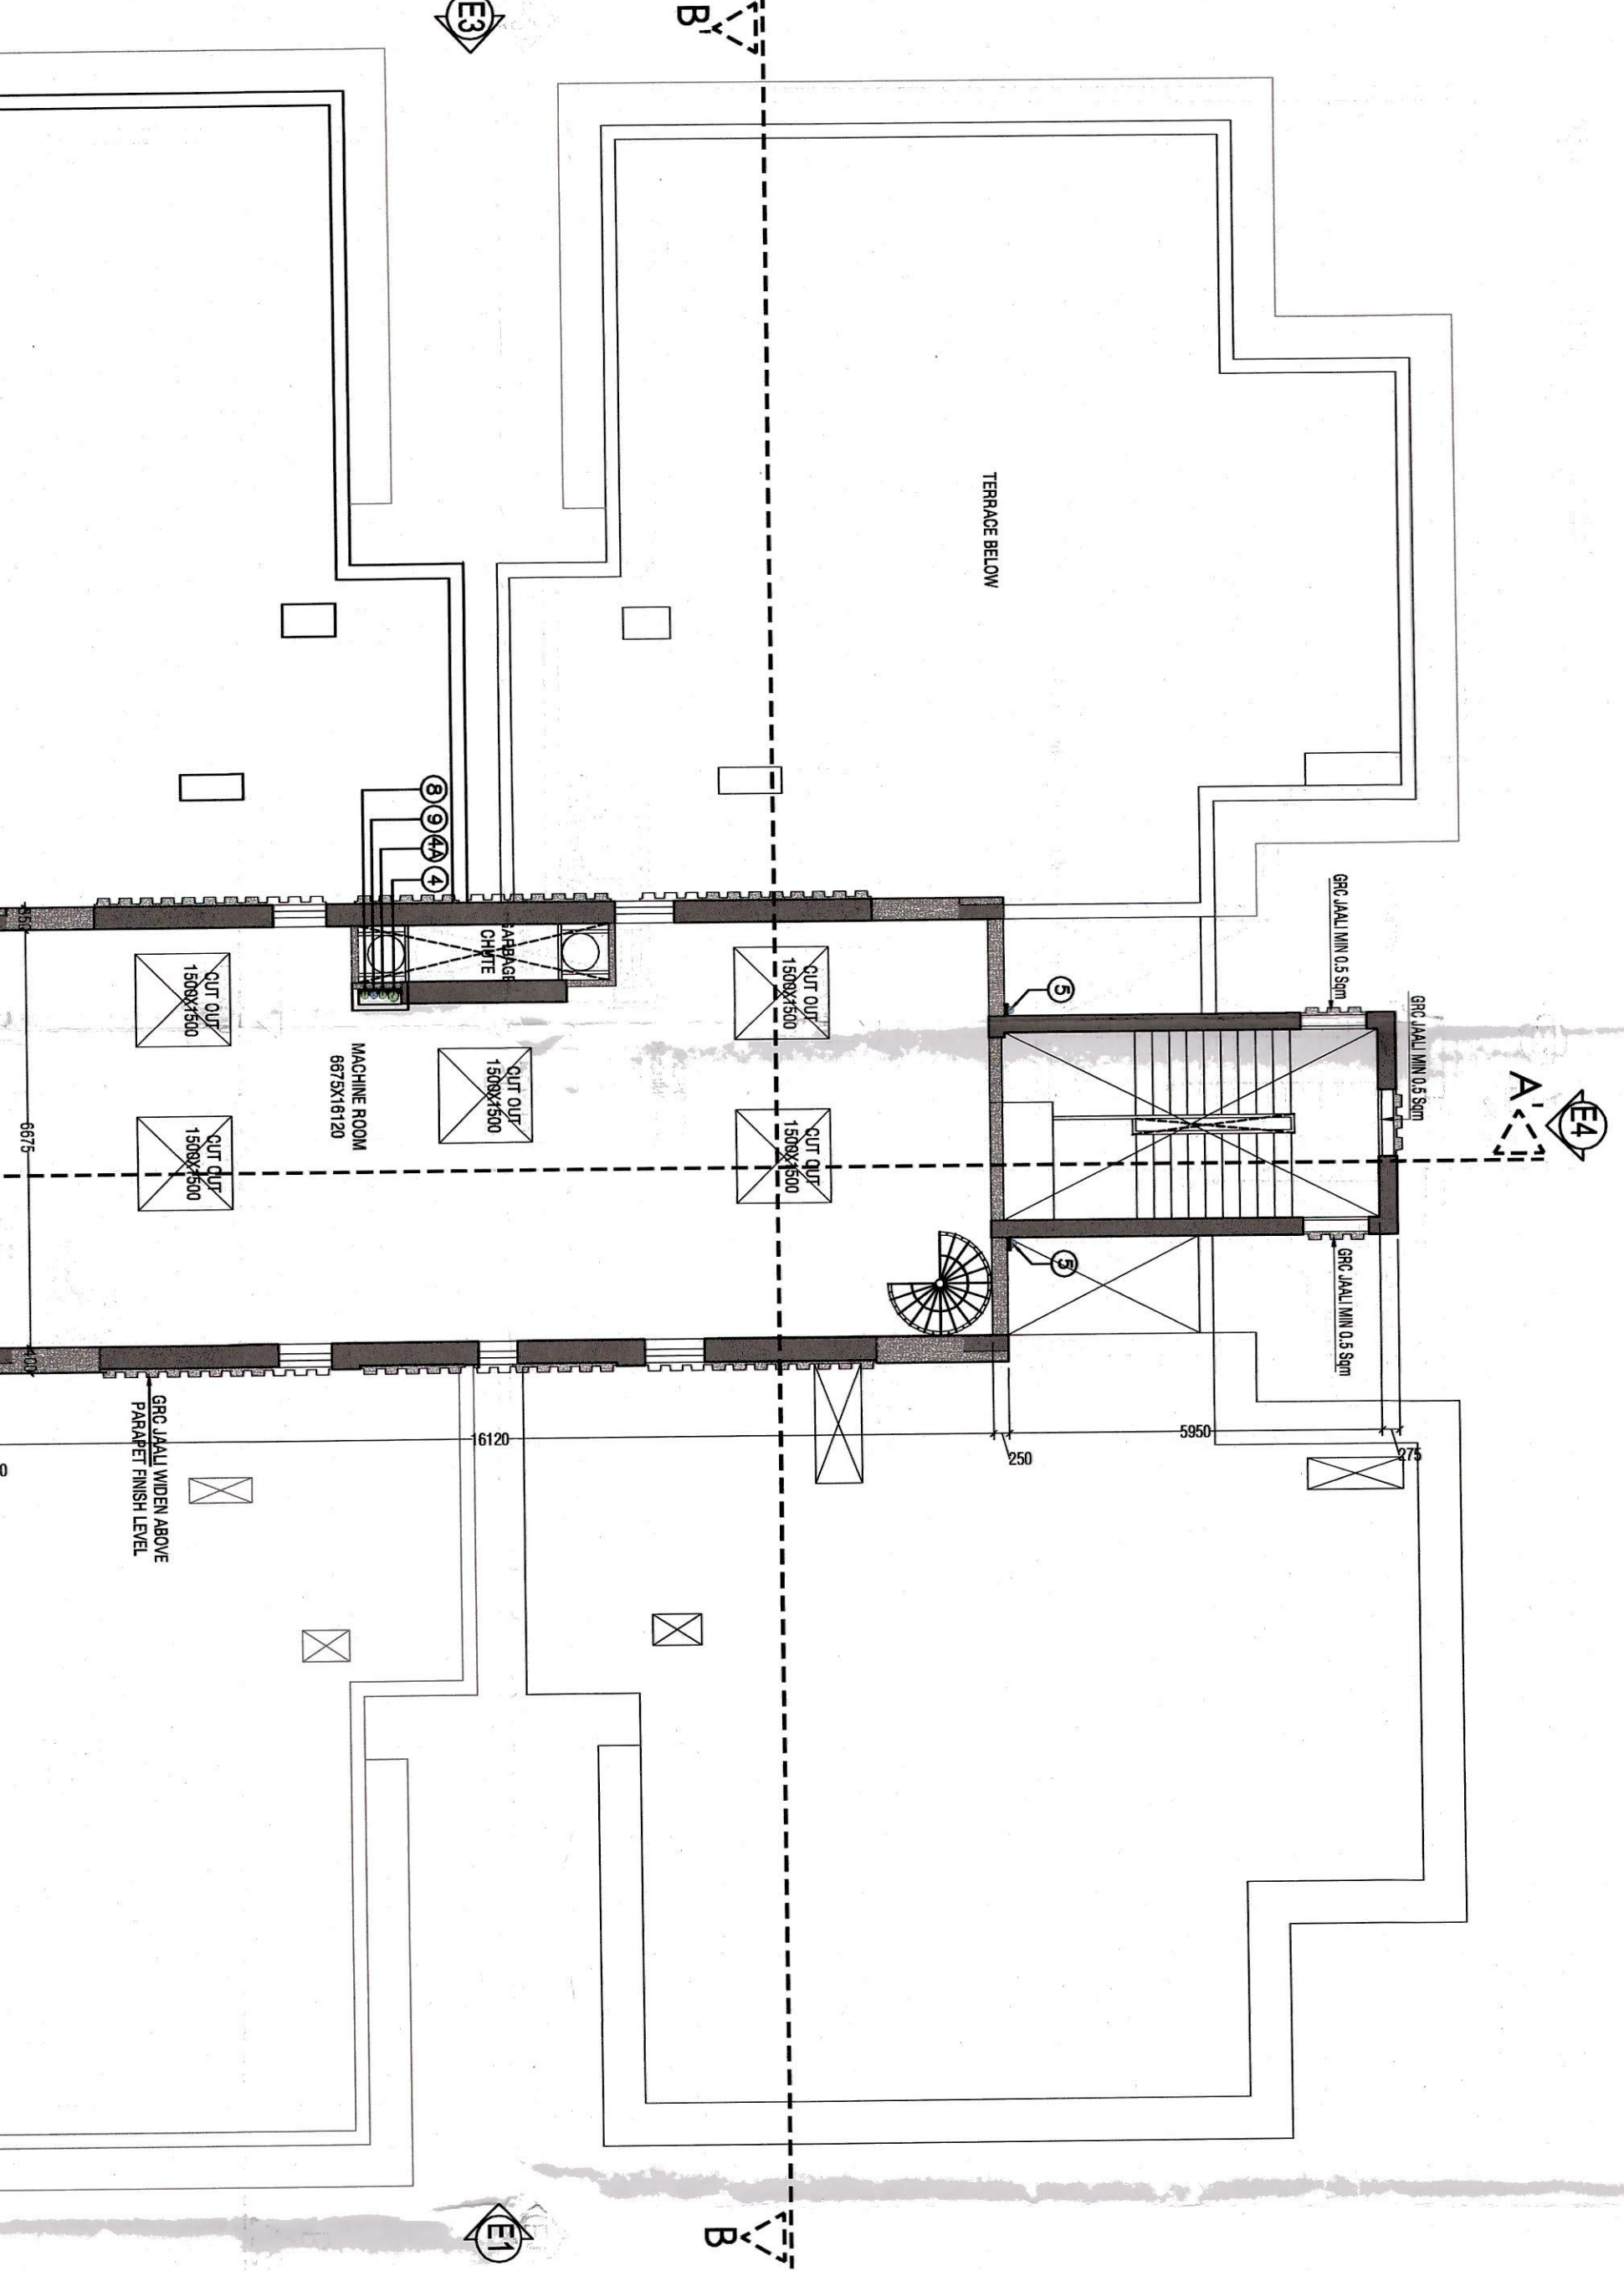

NO.	TYPE	WIDTH (in mm)	LENGTH (in mm)	Nos.	AREA In SqM
COVERED AREA ON FLOOR					
ADDITIONS					
TOTAL ADDITIONS (A)					123.198
CUTOUTS					
1	RECTANGLE	900	4220	1	3.798
TOTAL CUTOUTS (B)					3.798
COVERED AREA ON MACHINE ROOM LEVEL PLAN = A - B 119.400					

COVERED AREA ON WATER TANK LEVEL PLAN-TOWER B					
NO.	TYPE	WIDTH (in mm)	LENGTH (in mm)	Nos.	AREA In SqM
COVERED AREA ON FLOOR					
ADDITIONS					
A	RECTANGLE	5400	14300	1	77.220
TOTAL ADDITIONS (A)					77.220
CUTOUTS					
1	RECTANGLE	5100	700	1	3.570
TOTAL CUTOUTS (B)					3.570
COVERED AREA ON WATER TANK LEVEL PLAN = A - B 73.650					

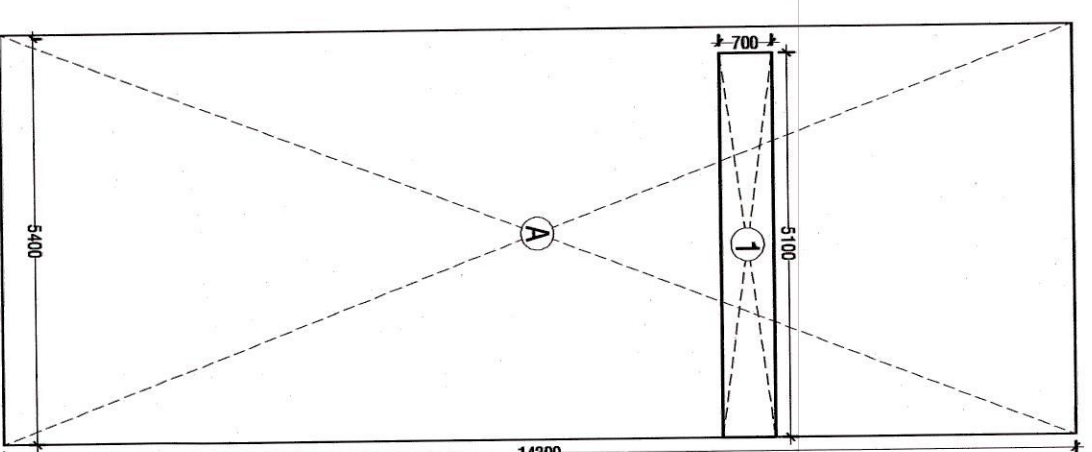


COVERED AREA - WATER TANK LEVEL PLAN
PLAN-TOWER B

NOTE : WC, BATH & POWDER ROOM MECHANICALLY LIT & VENTILATED


NOTES

1. ALL LIFTS SHALL HAVE 100% POWER BACK-UP.
2. ALL ELECTRICAL INSTALLATIONS SHALL BE AS PER PROVISIONS OF NBC.
3. VENTILATION IN BASEMENTS SHALL BE AS PER RELEVANT NBC PROVISIONS. 15 mm CHANES PER HOUR FOR NORMAL WORKING & 25 mm CHANES PER HOUR FOR OVERHEATING CASES.
4. FIRE FIGHTING SAFETY PROVISIONS WILL BE AS PER RELEVANT NBC PROVISIONS.
5. BUILDING STRUCTURE DESIGNED EXACTLY AS PER RELEVANT NBC PROVISIONS.
6. ALL RAJPS ARE IN 1:10 SLIP PER CASES & 1:20 FOR HANDICAPED UNITS (UNLESS SPECIFIED).
7. 200 mm WIDE & 100 mm WIDE RAJPS SHALL BE SPECIFIED UNTIL LUNESS SPECIFIED.

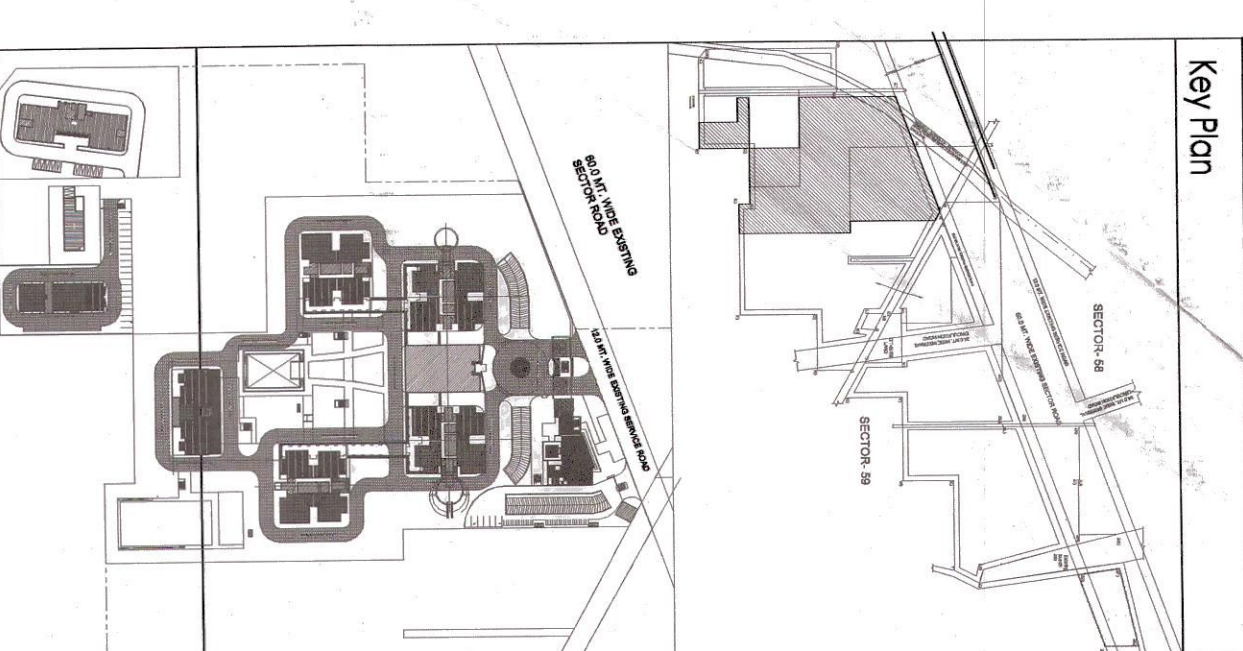

Architect's Signature
 AACP Associates Pvt. Ltd.
 Architect



DATE
 10.10.2018
 1:100
 0