



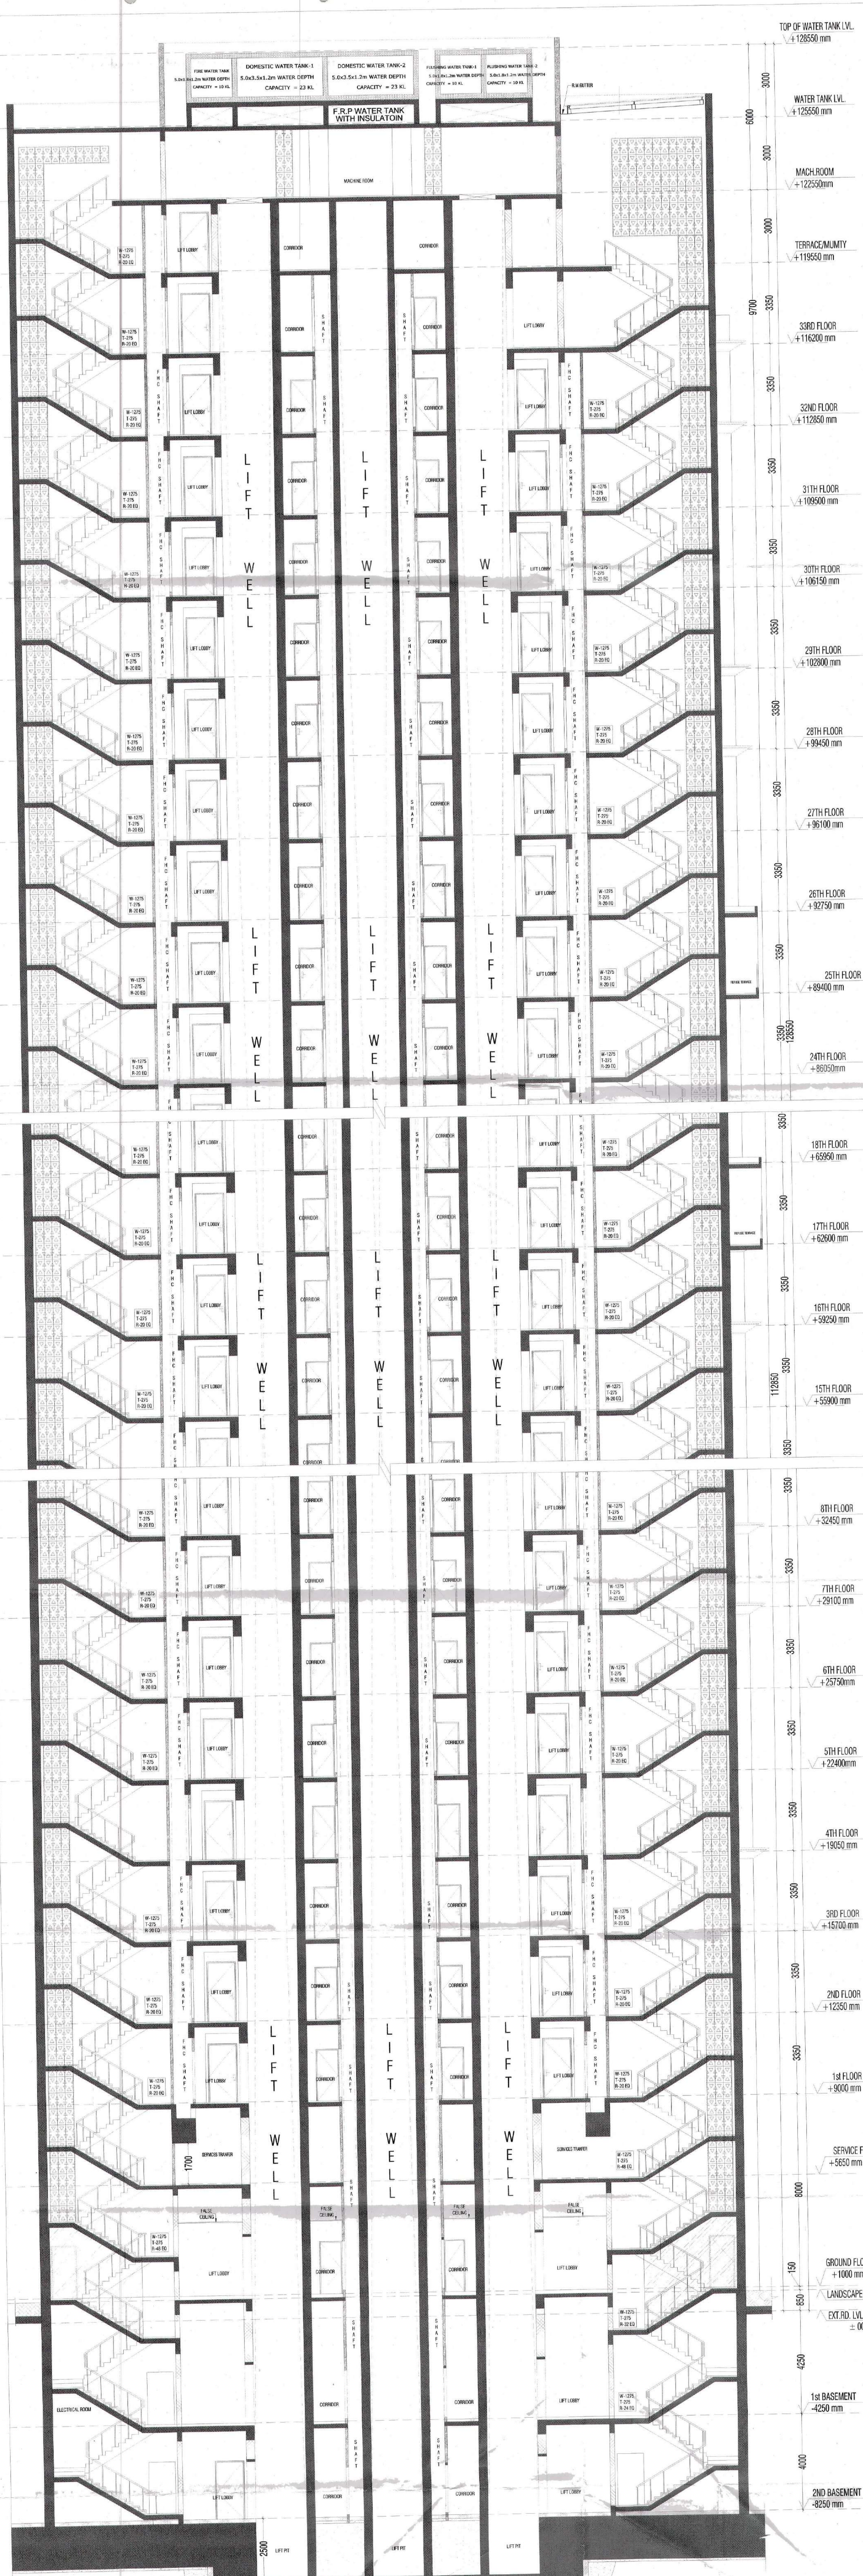

SECTION AA

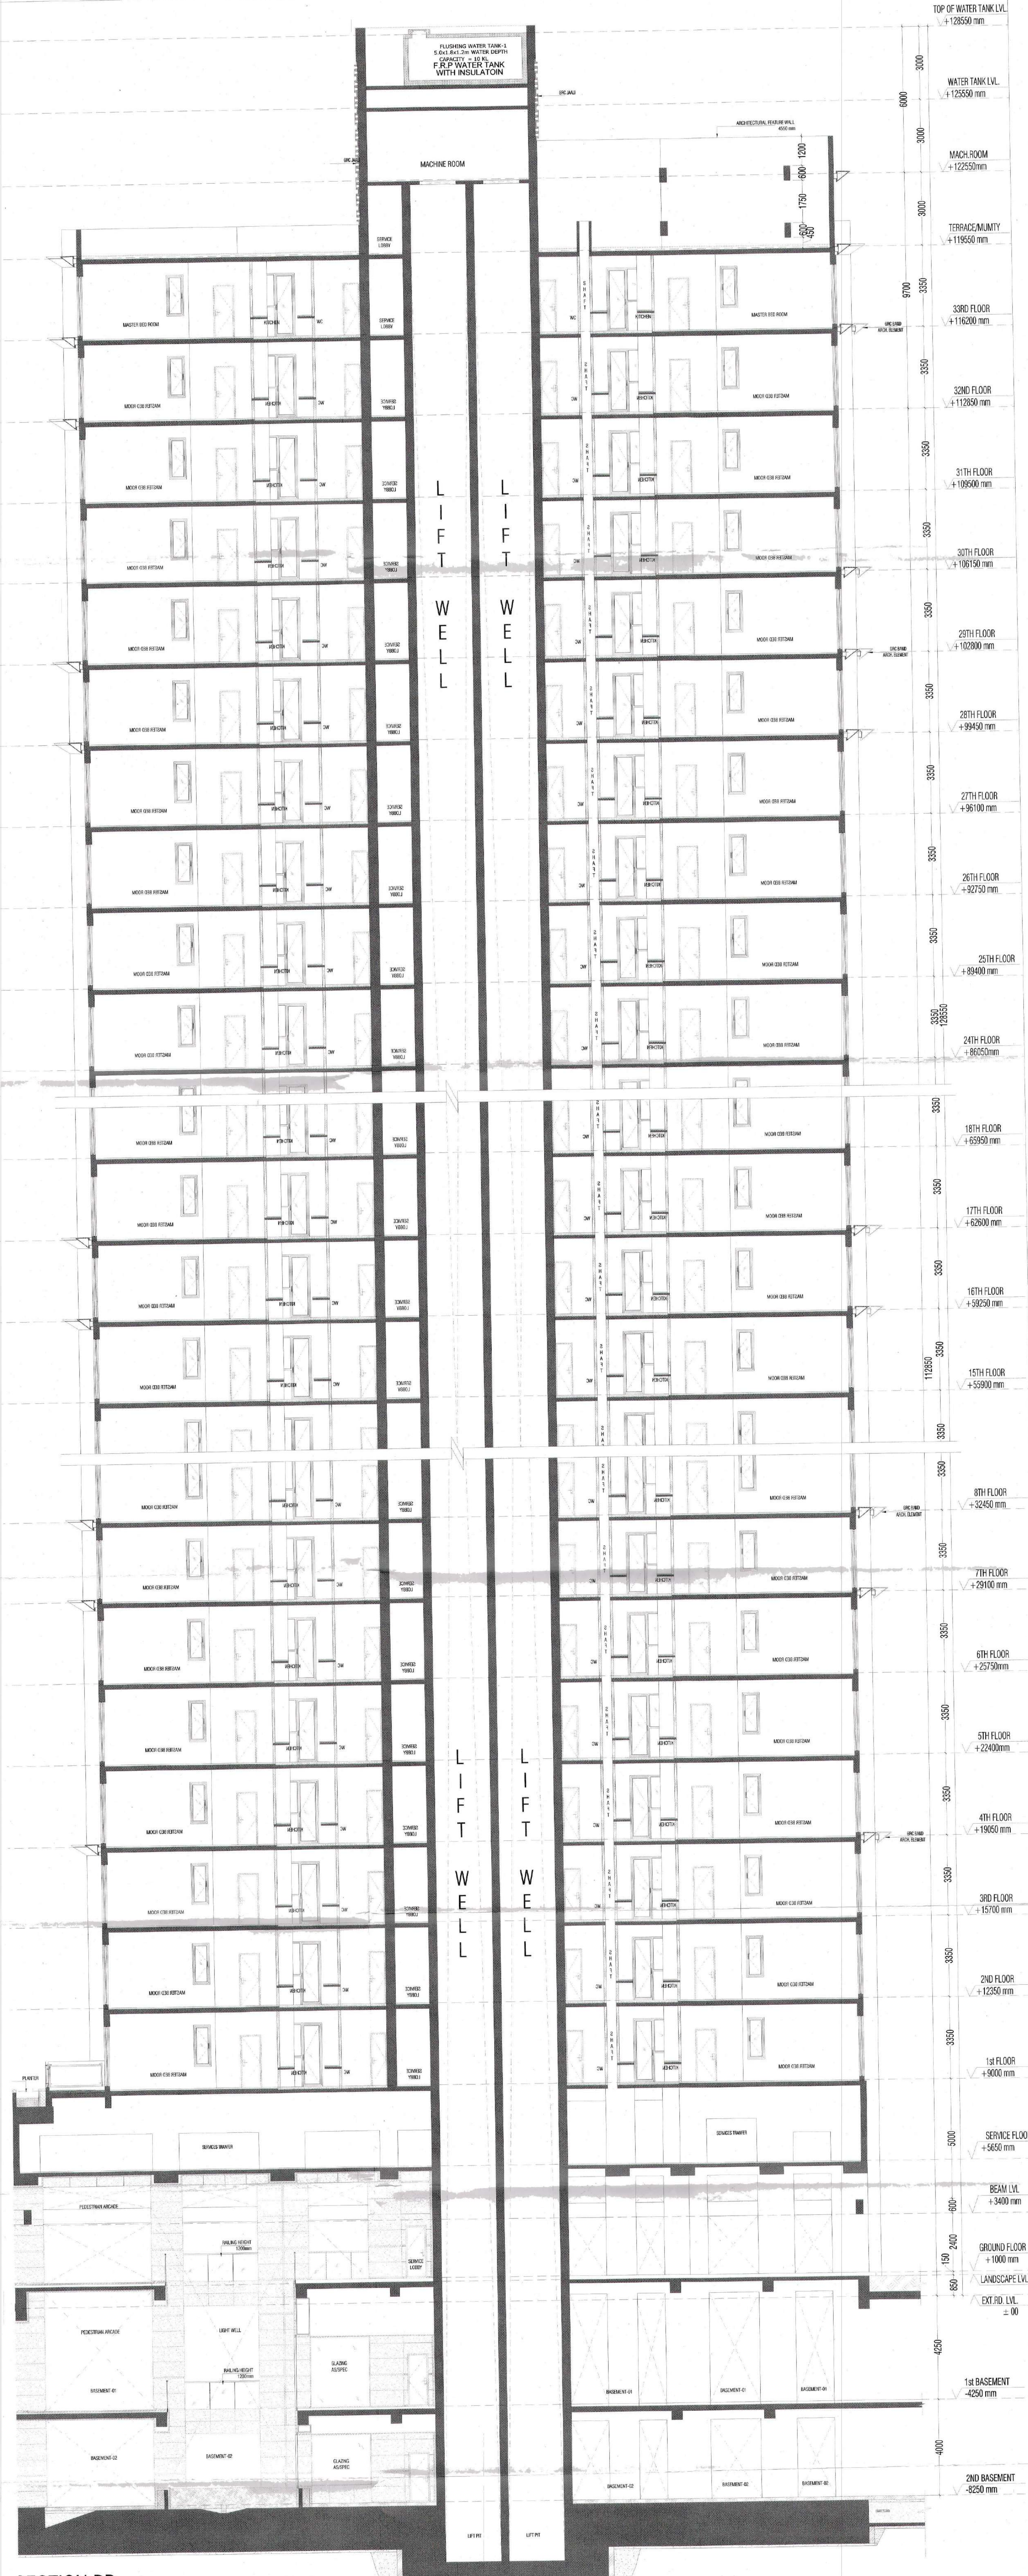

SECTION BB



Architects

Architect's Signature
[Signature]
[Stamp]

Owner's Signature
[Signature]
[Stamp]

Client's Signature
[Signature]
[Stamp]

Notes

1. All dimensions are in millimeters unless otherwise stated.









