


Verified only for P.H. Service

[Signature]
VIVEK KUMAR
SDE-III DULHA

LEGENDS	
SEWERAGE LINE	
WATER SUPPLY LINE	
STORM WATER LINE	
ELECTRICAL SUPPLY LINE	

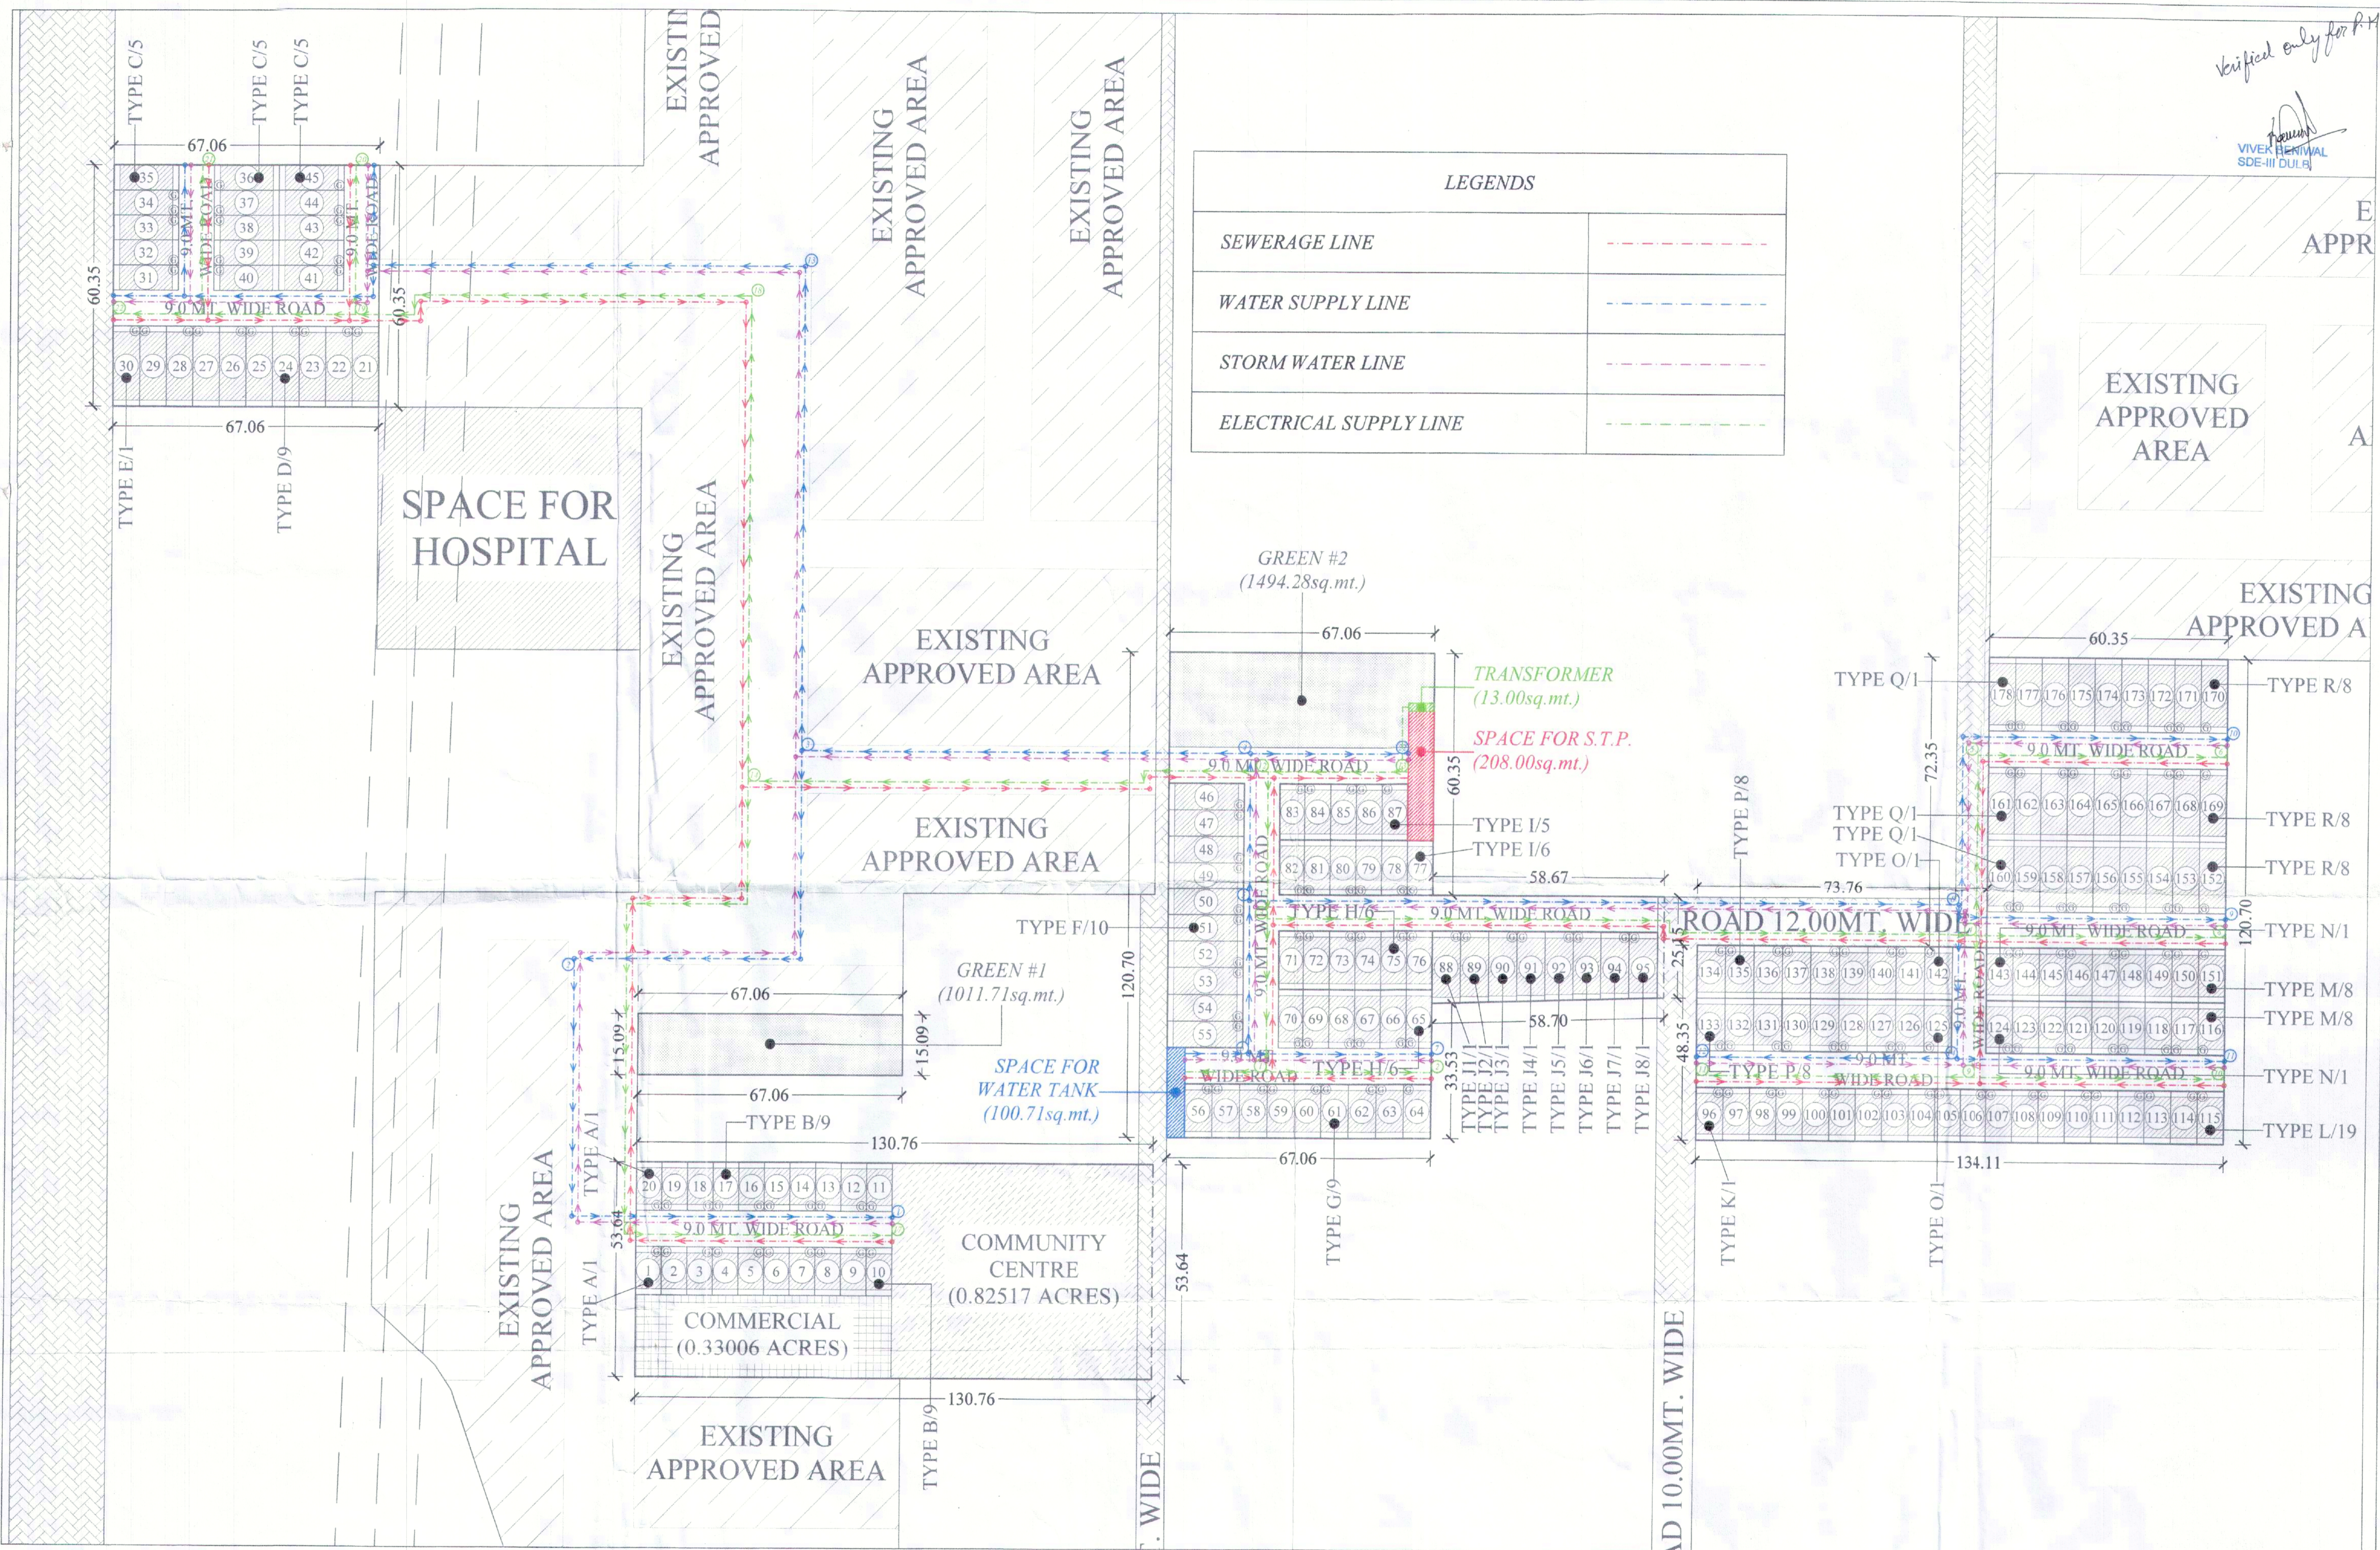

PROJECT NAME:
AFFORDABLE RESIDENTIAL PLOTTED COLONY UNDER DEEN DAYAL JAN AWAS YOJNA POLICY NO. 2016, AREA MEASURING 8.25125 ACRES
AT BALUDA ROAD, SOHNA, HARYANA DEVELOPED BY M.V. BUILDCON PVT. LTD. & OTHERS

NOTES:

ARCHITECTS:
ESTIMATE PLAN

DEALT BY	RATTAN
DATE:	MAY 2020
SCALE:	1:750
REVISION:	

ARCHITECTS:



+91 9868377382
+91 9814688217
rspsarchitects@gmail.com
#303, First Floor,
Sector 48-A, Chandigarh