




Checked subject to comments in forwarding letter No. 56143 Dt. 30/06/2021, and notes attached with the estimate

Supervising Engineer (HSVP) for Chief Engineer HSVP
13.05.2021

- Notes:
1. ALL UTILITIES SHALL HAVE 100% POWER BACK-UP.
 2. ALL ELECTRICAL INSTALLATIONS SHALL BE AS PER PROVISIONS OF THE
 3. FIRE FIGHTING SAFETY PROVISIONS SHALL BE AS PER PROVISIONS OF THE

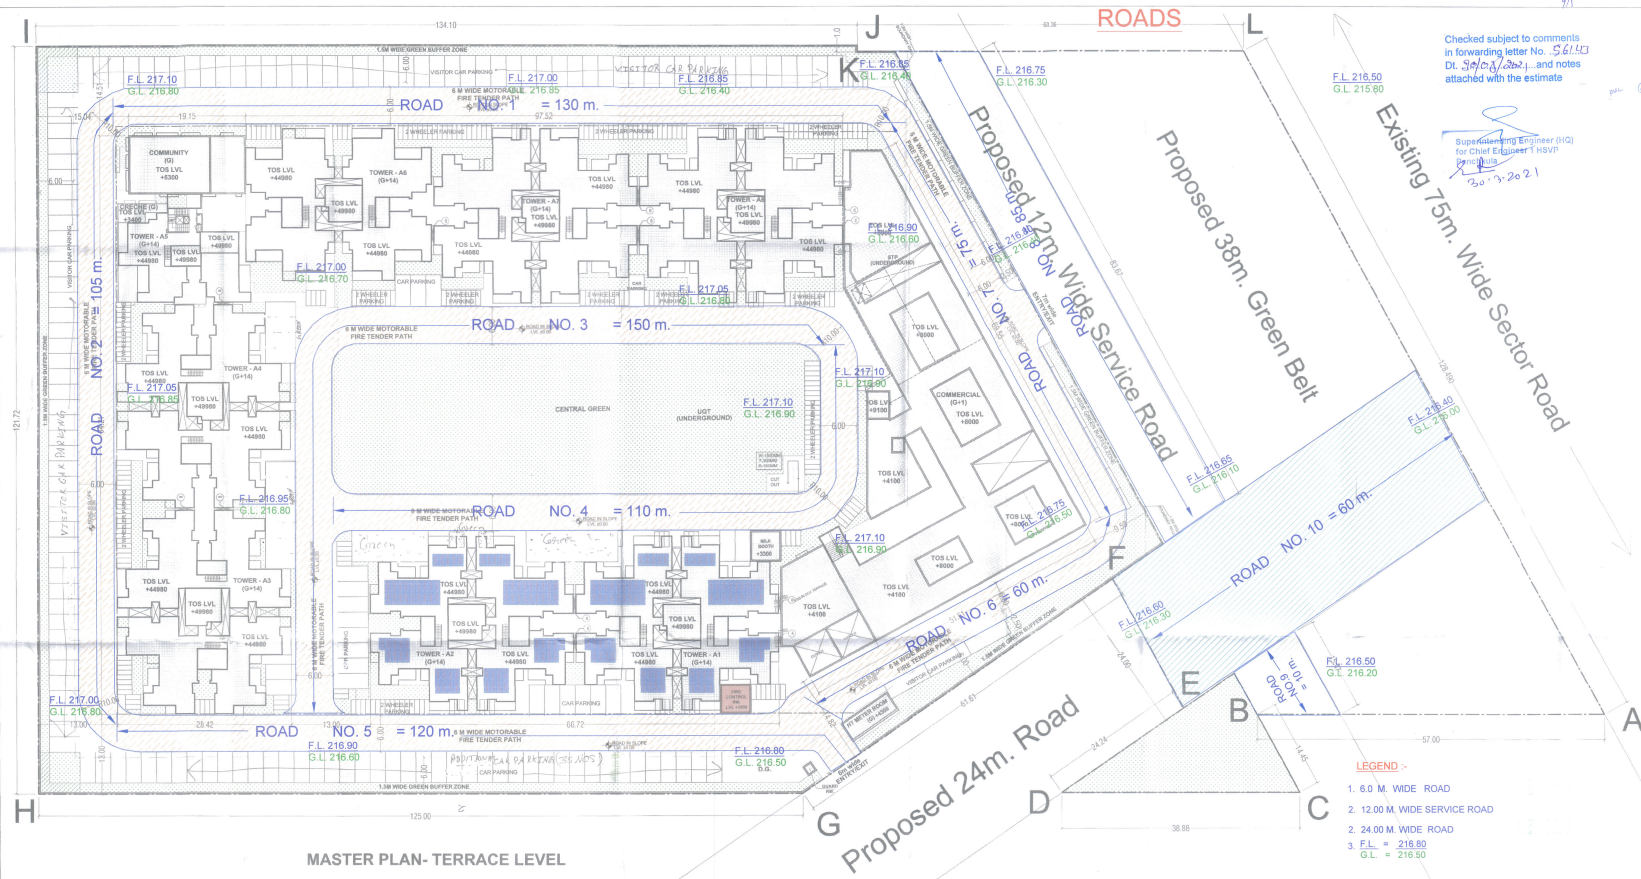

MASTER PLAN - TERRACE LEVEL

AREA CHART FOR AFFORDABLE GROUP HOUSING COLONY


GROUND AREA CALCULATION

S.NO.	BLOCK	GROUND COVERAGE	NO. OF FLOORS	F.A.R. PER BLOCK	TOTAL F.A.R.

THE CALCULATION FOR AFFORDABLE GROUP HOUSING					
S.NO.	BLOCK	NO. OF FLOORS IN EACH BLOCK	NO. OF FLOORS IN BLOCK	F.A.R. PER BLOCK	TOTAL F.A.R.

FAR CALCULATION FOR COMMERCIAL COMPONENT					
S.NO.	BLOCK	NO. OF FLOORS IN EACH BLOCK	NO. OF FLOORS IN BLOCK	POTENTIAL F.A.R.	POTENTIAL F.A.R.
1	COMMERCIAL	G+1	1	180.000	1795.000
	GRAND TOTAL	1	1	180.000	1795.000