


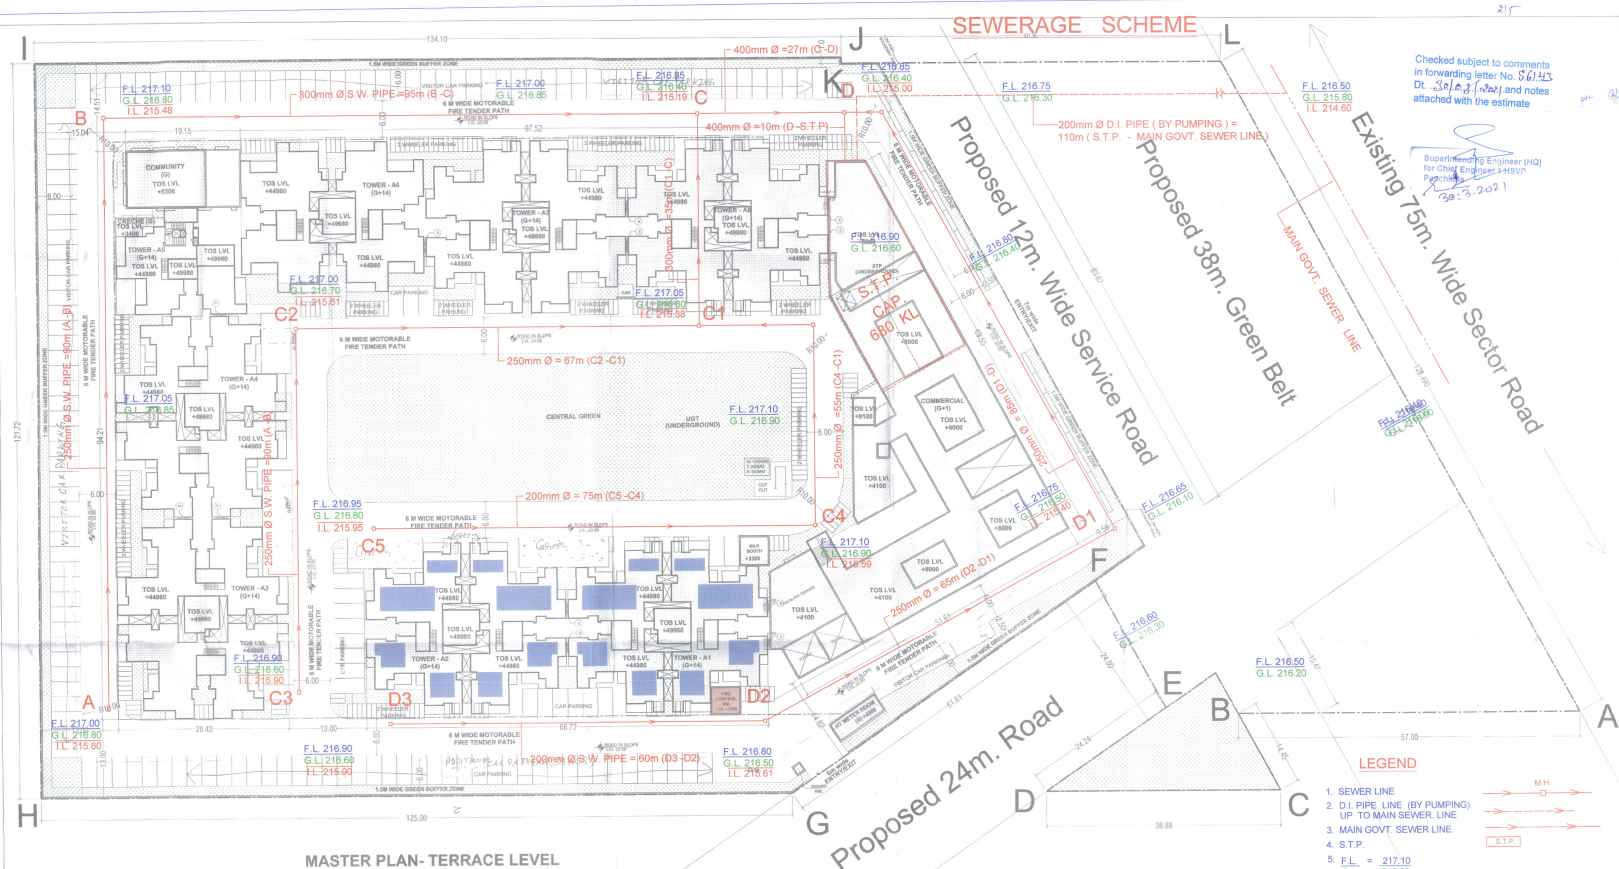

Checked subject to comments in forwarding letter No. 5614/3 Dr. S. S. (HVP) and notes attached with the estimate

Superintending Engineer (H2) for Chief Engineer - HVP

Existing 75m. Wide Sector Road

Proposed 38m. Green Belt

Proposed 12m. Wide Service Road

Proposed 24m. Road

- LEGEND**
- 1. SEWER LINE
 - 2. D.I. PIPE LINE (BY PUMPING) UP TO MAIN SEWER LINE
 - 3. MAIN GOVT. SEWER LINE
 - 4. S.T.P.
 - 5. F.L. = 217.10
G.L. = 216.80
I.L. = 215.48




