


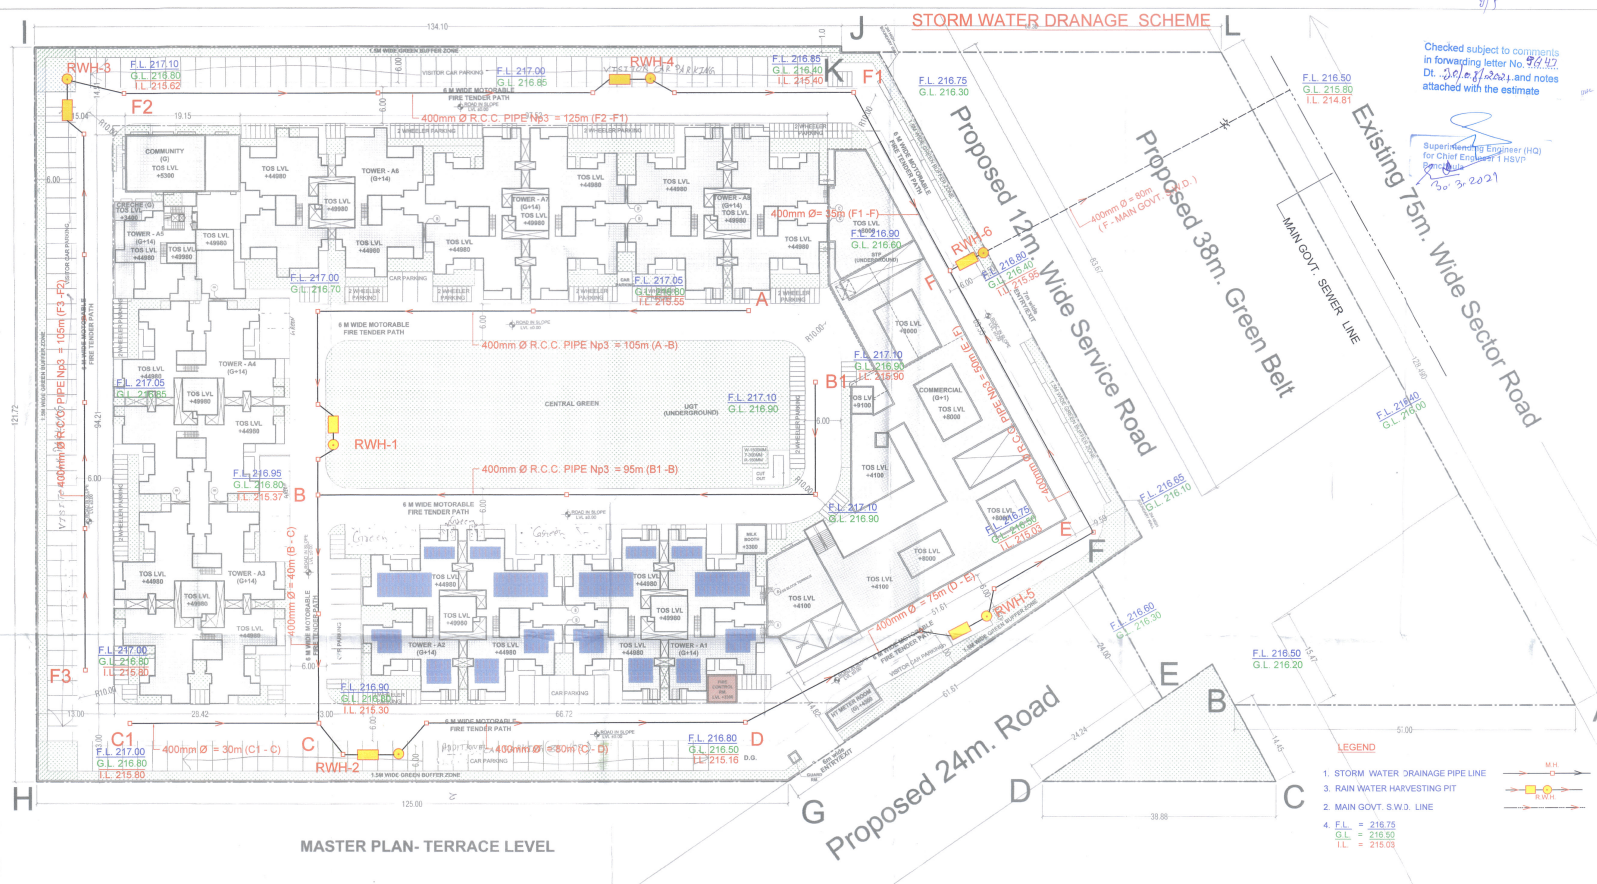

Checked subject to comments in forwarding letter No. 4642, Dt. 26/08/2021, and notes attached with the estimate

Superintending Engineer (HQ) for Chief Engineer HSVP, 26/8/2021


MASTER PLAN- TERRACE LEVEL





for Service Plan Estimate only

