


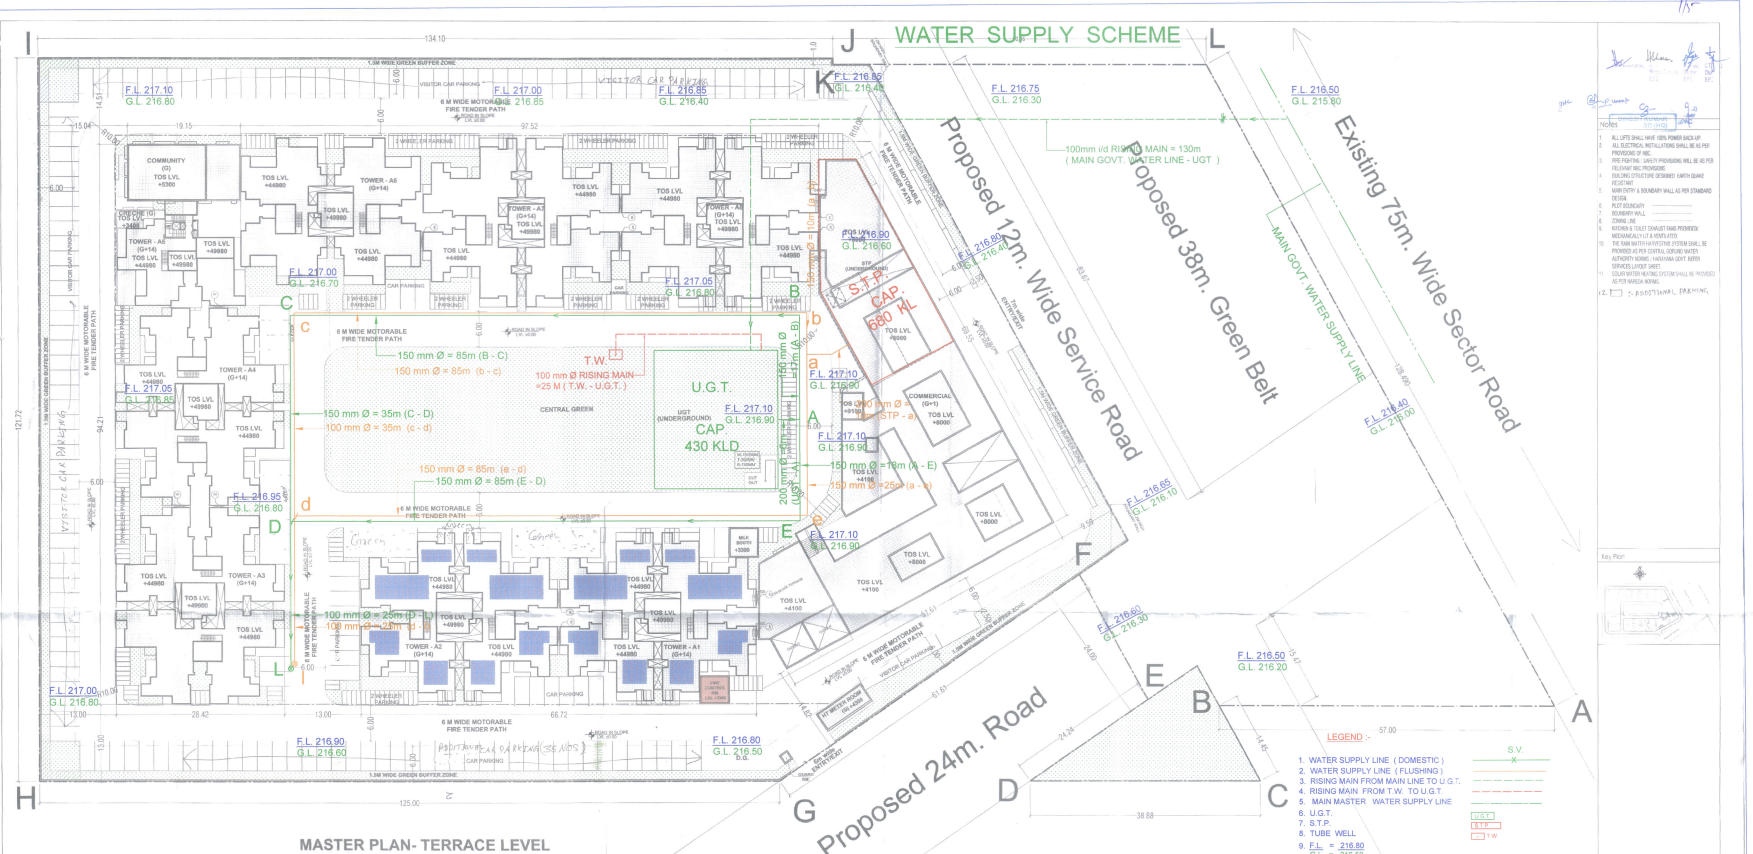

MASTER PLAN- TERRACE LEVEL







