




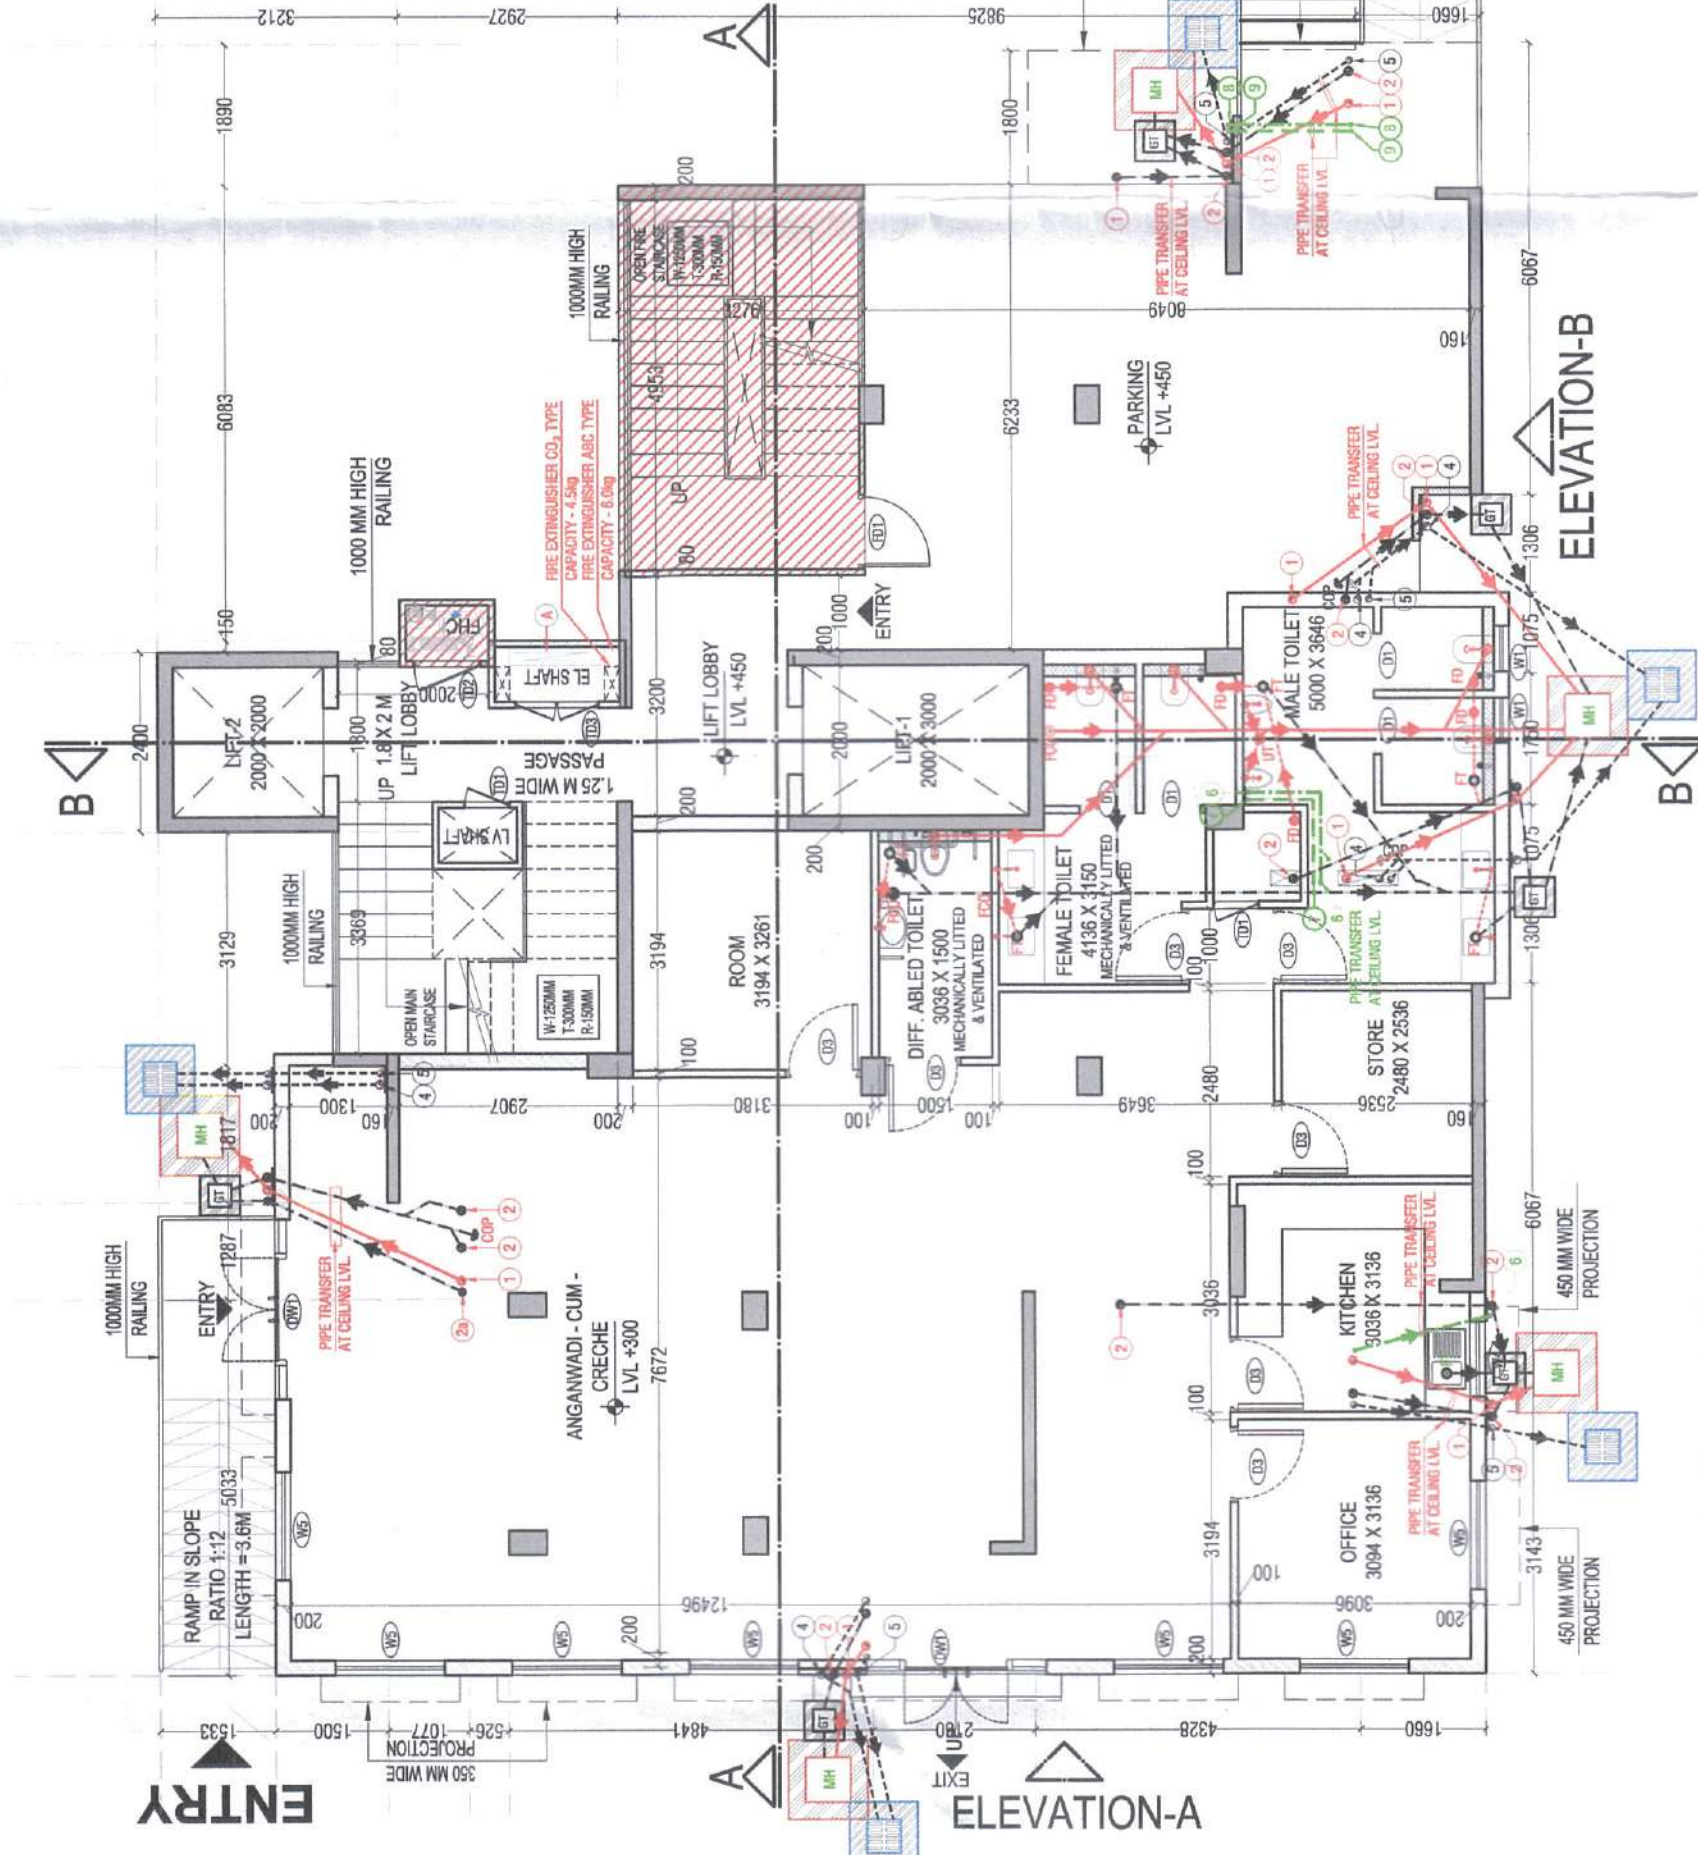


GROUND FLOOR PLAN

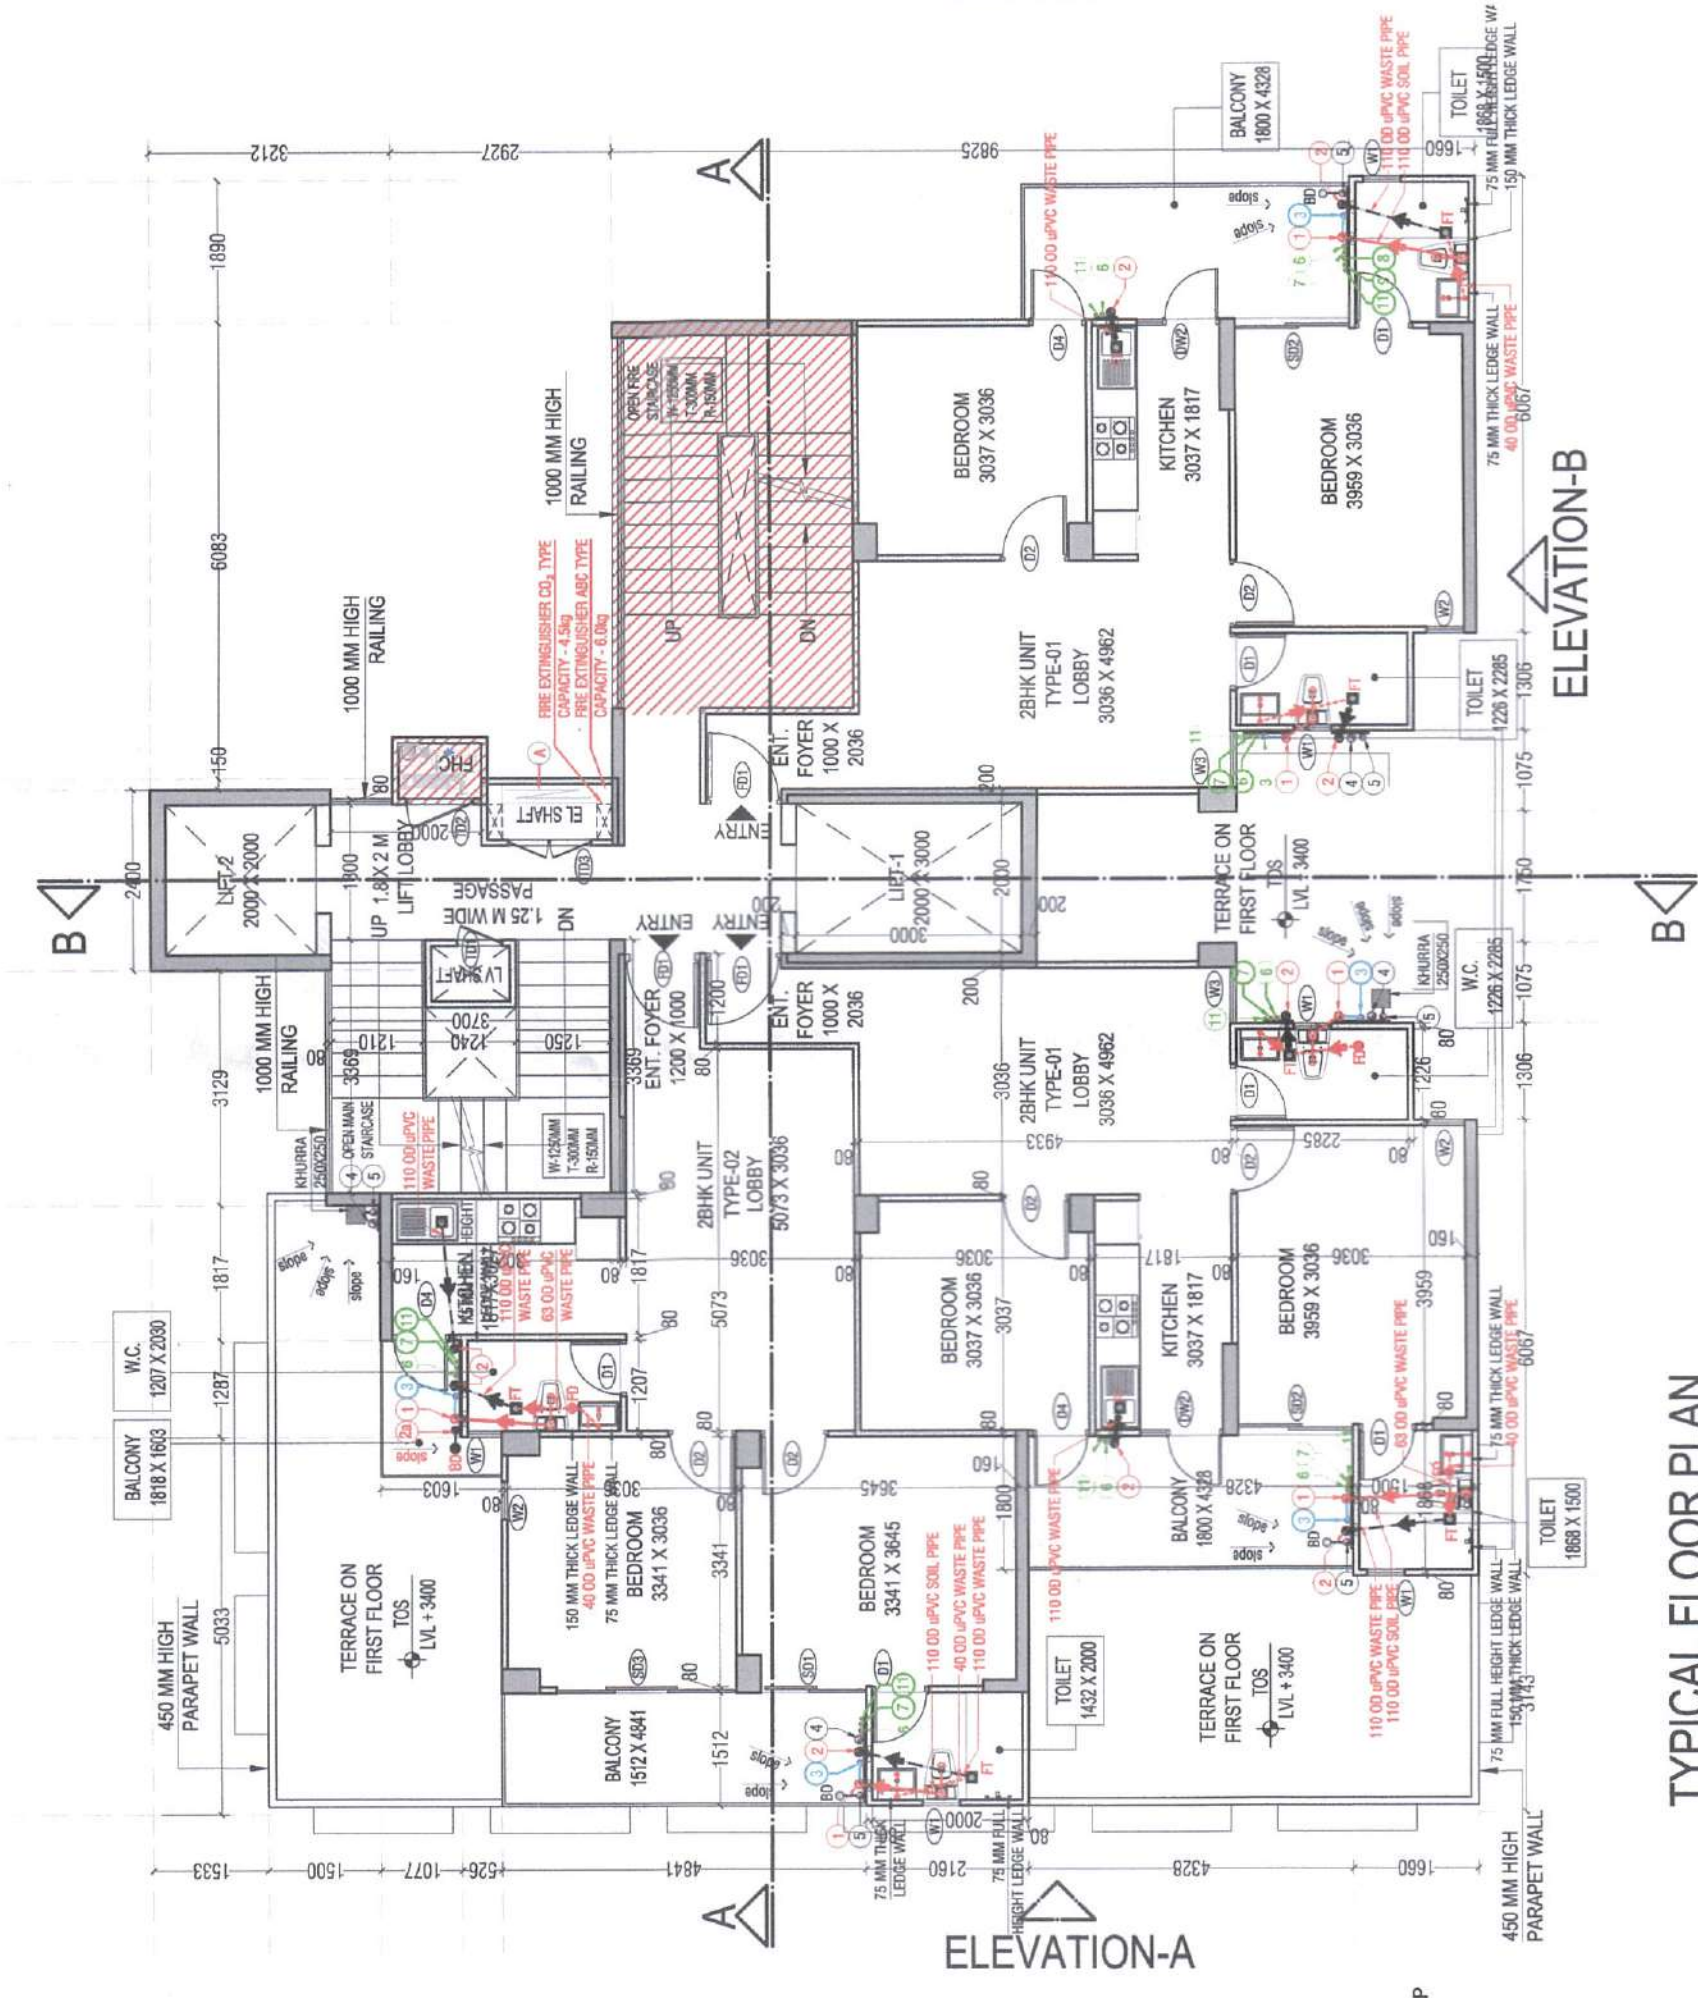

TYPICAL FLOOR PLAN
1ST TO 14TH FLOOR

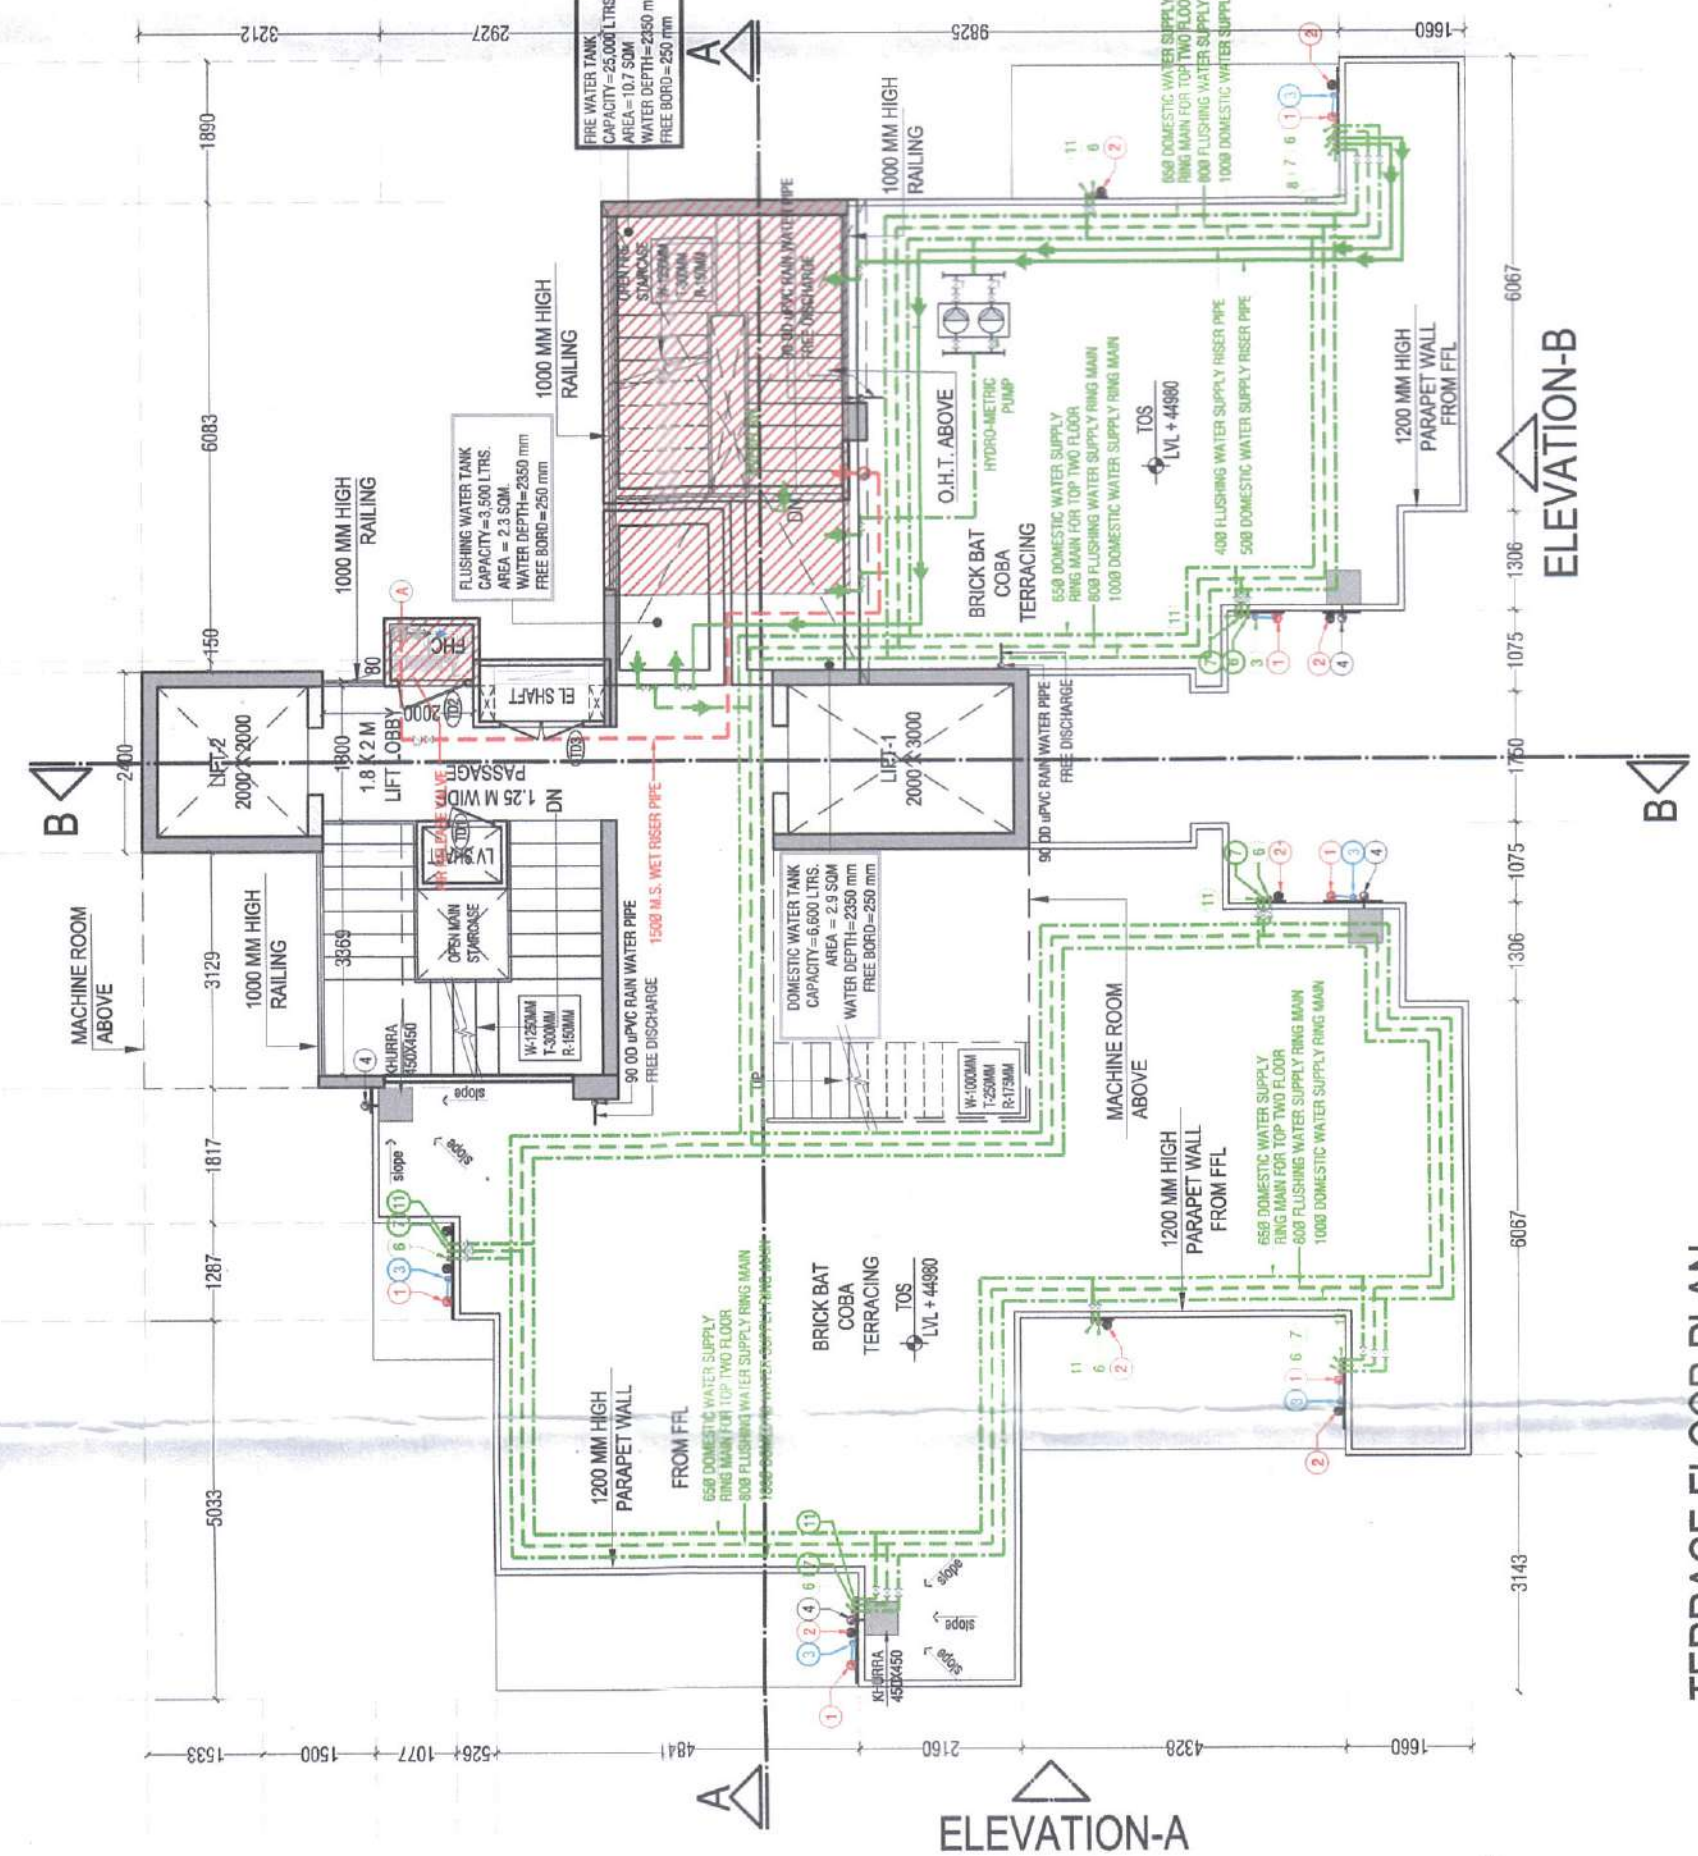


TERRACE FLOOR PLAN

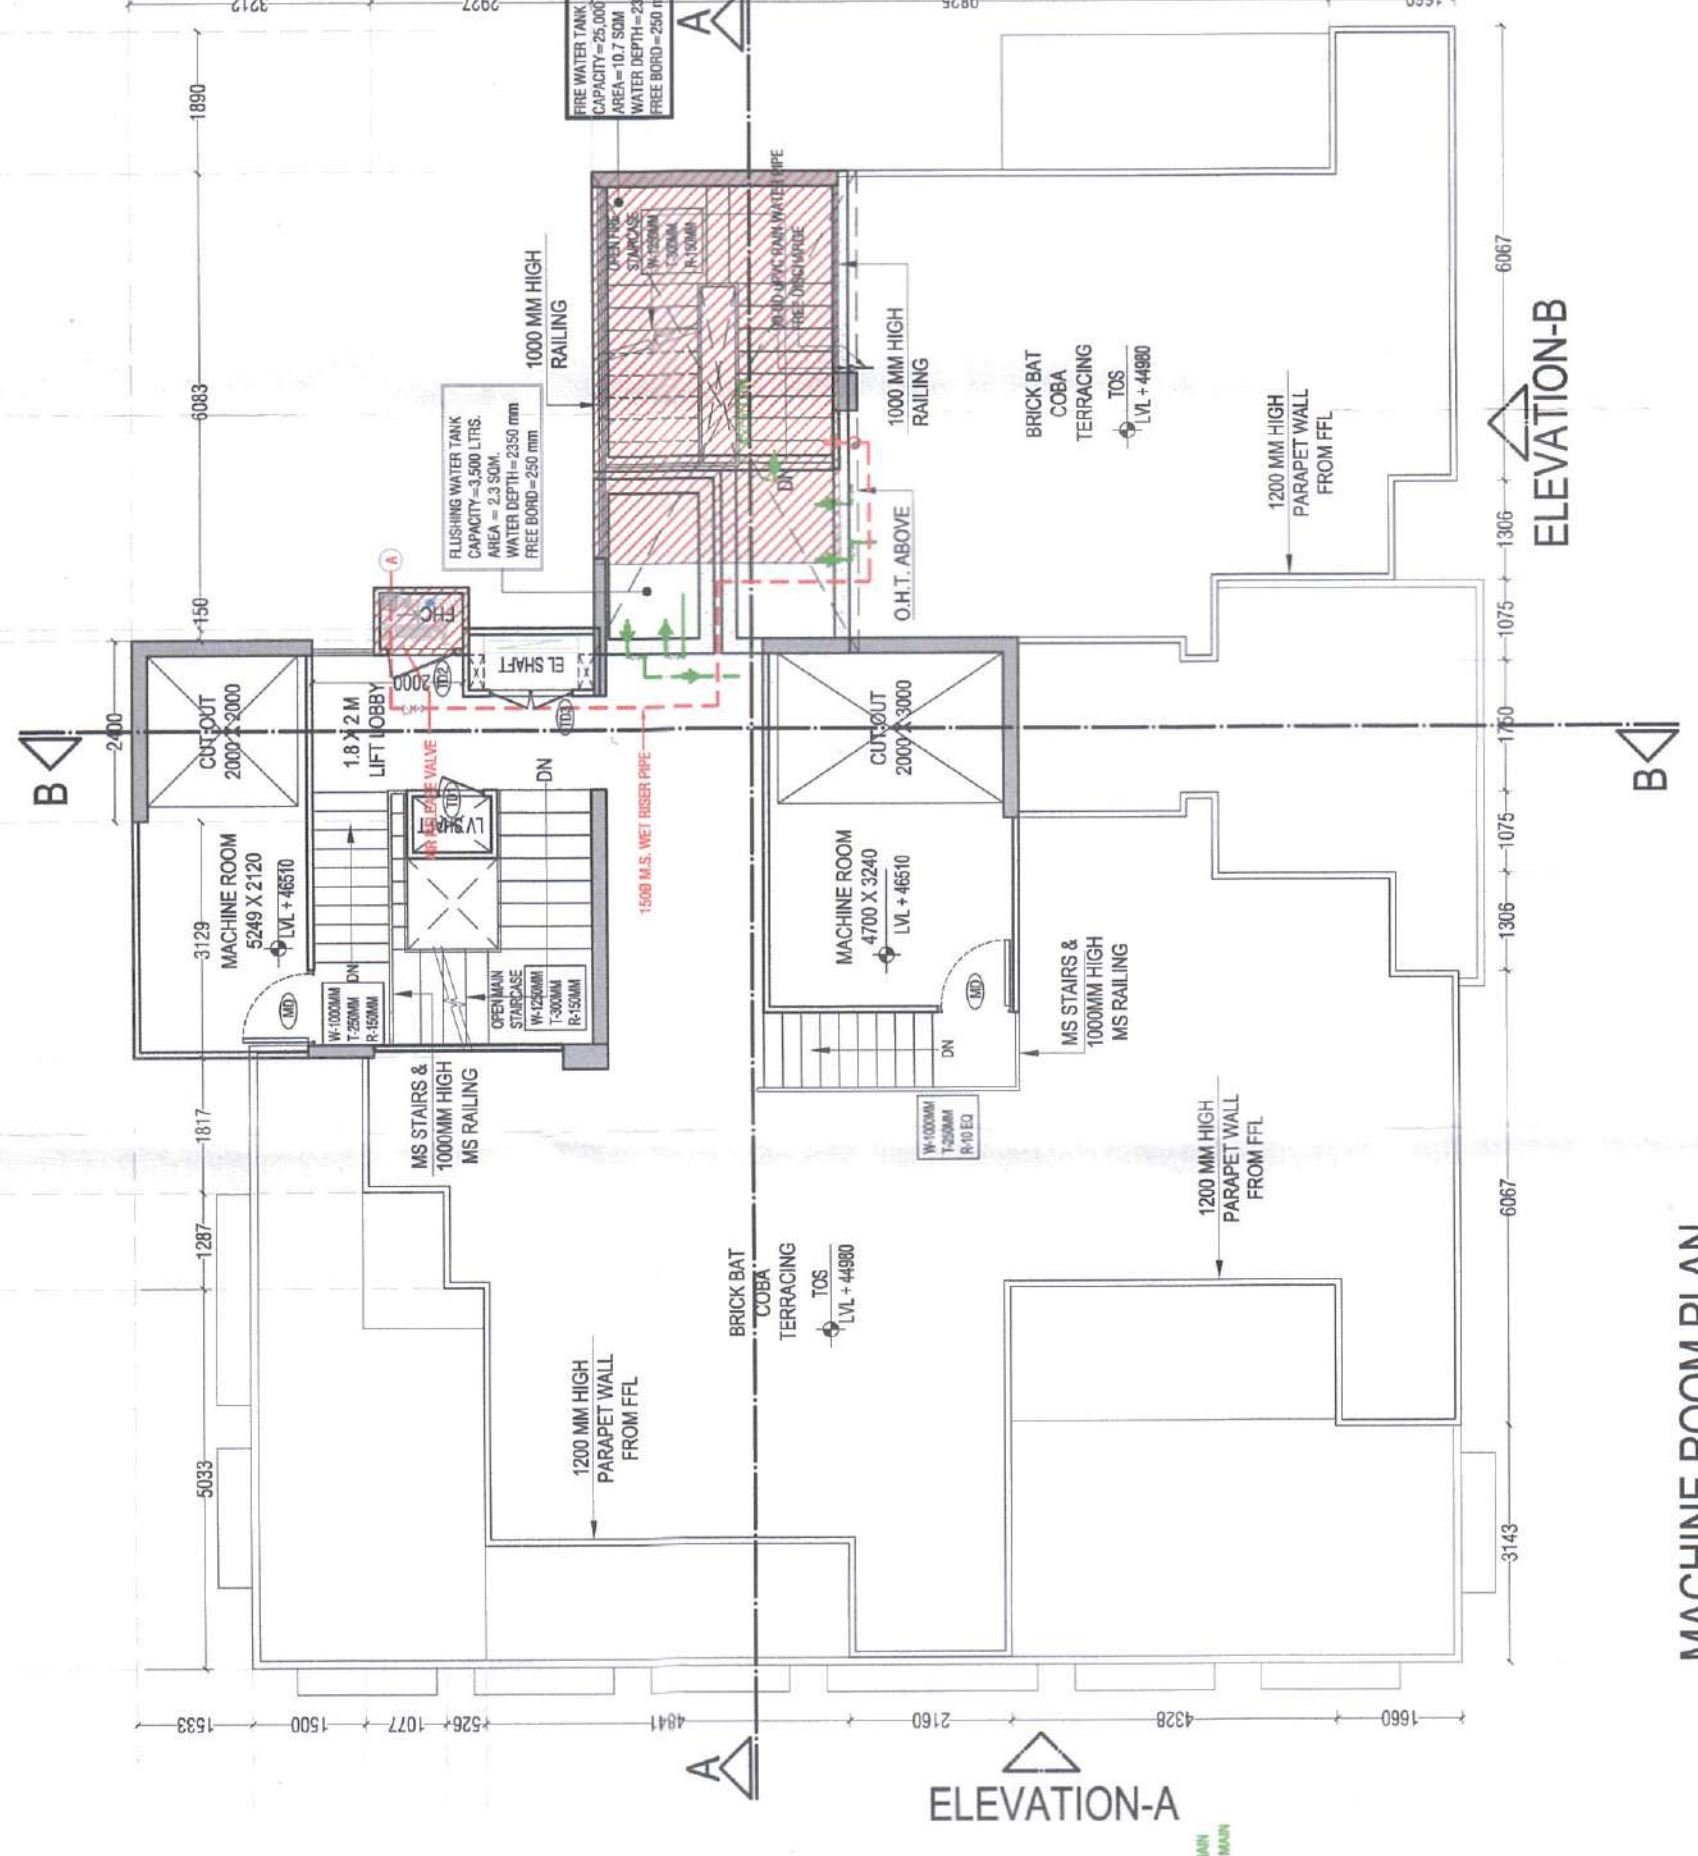

MACHINE ROOM PLAN

- NOTES**
1. ALL LIFTS SHALL HAVE 100% POWER BACK-UP.
 2. ALL ELECTRICAL INSTALLATIONS SHALL BE AS PER PROVISIONS OF NBC.
 3. ALL MECHANICAL INSTALLATIONS SHALL BE AS PER PROVISIONS OF NBC.
 4. BUILDING STRUCTURE DESIGNED EARTH QUAKE RESISTANT.

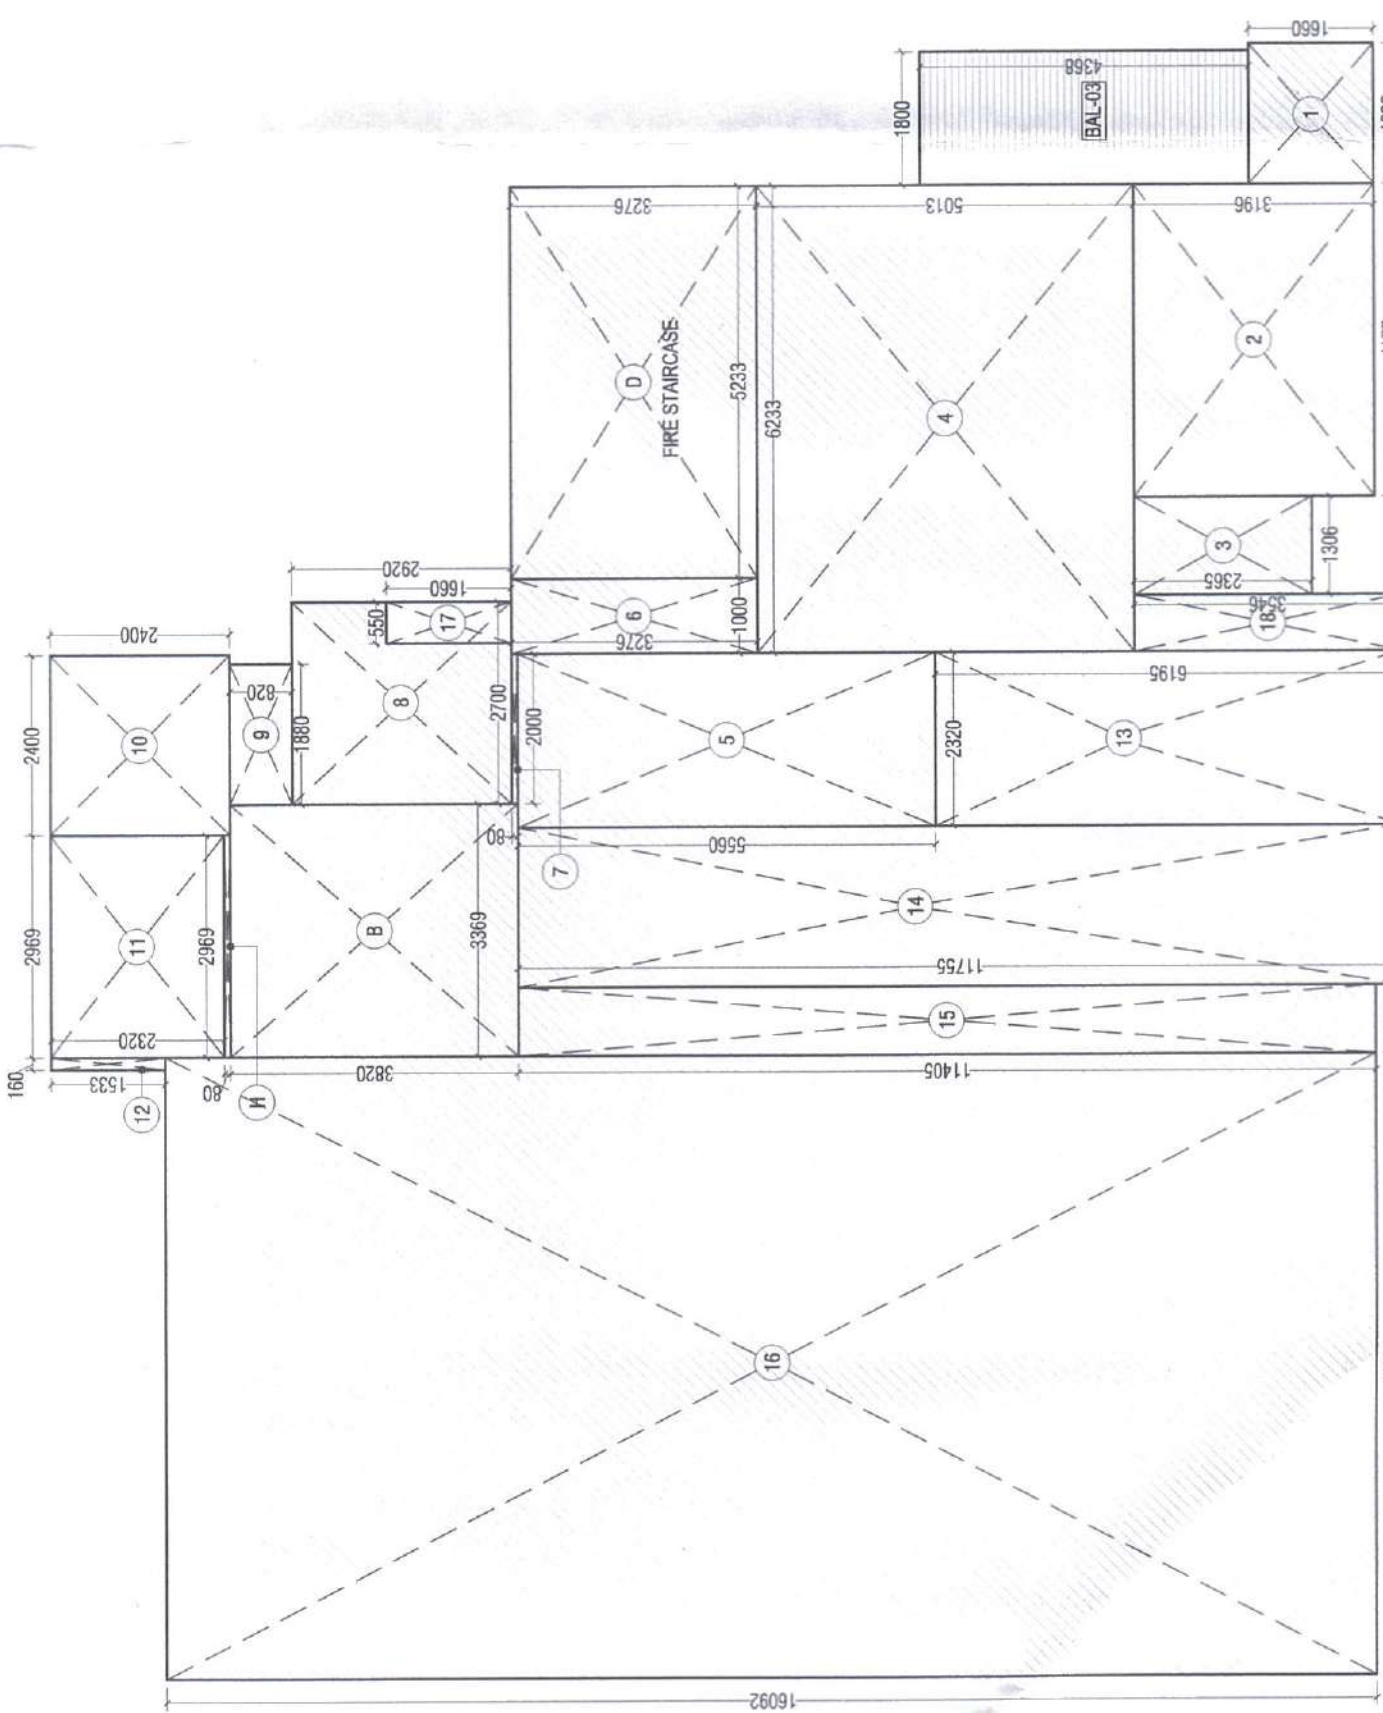

GROUND FLOOR AREA DIAGRAM

TAG	Length (in mtrs.)	Width (in mtrs.)	Nos.	Area (sqm)	UNIT
1	1.89	1.46	1	3.137	SQ.M.
2	4.177	3.196	1	13.350	SQ.M.
12	0.16	1.533	1	0.245	SQ.M.
13	2.32	6.195	1	14.372	SQ.M.
14	0.933	11.405	1	10.613	SQ.M.
15	0.933	11.405	1	10.613	SQ.M.
16	8.297	16.092	1	133.515	SQ.M.
