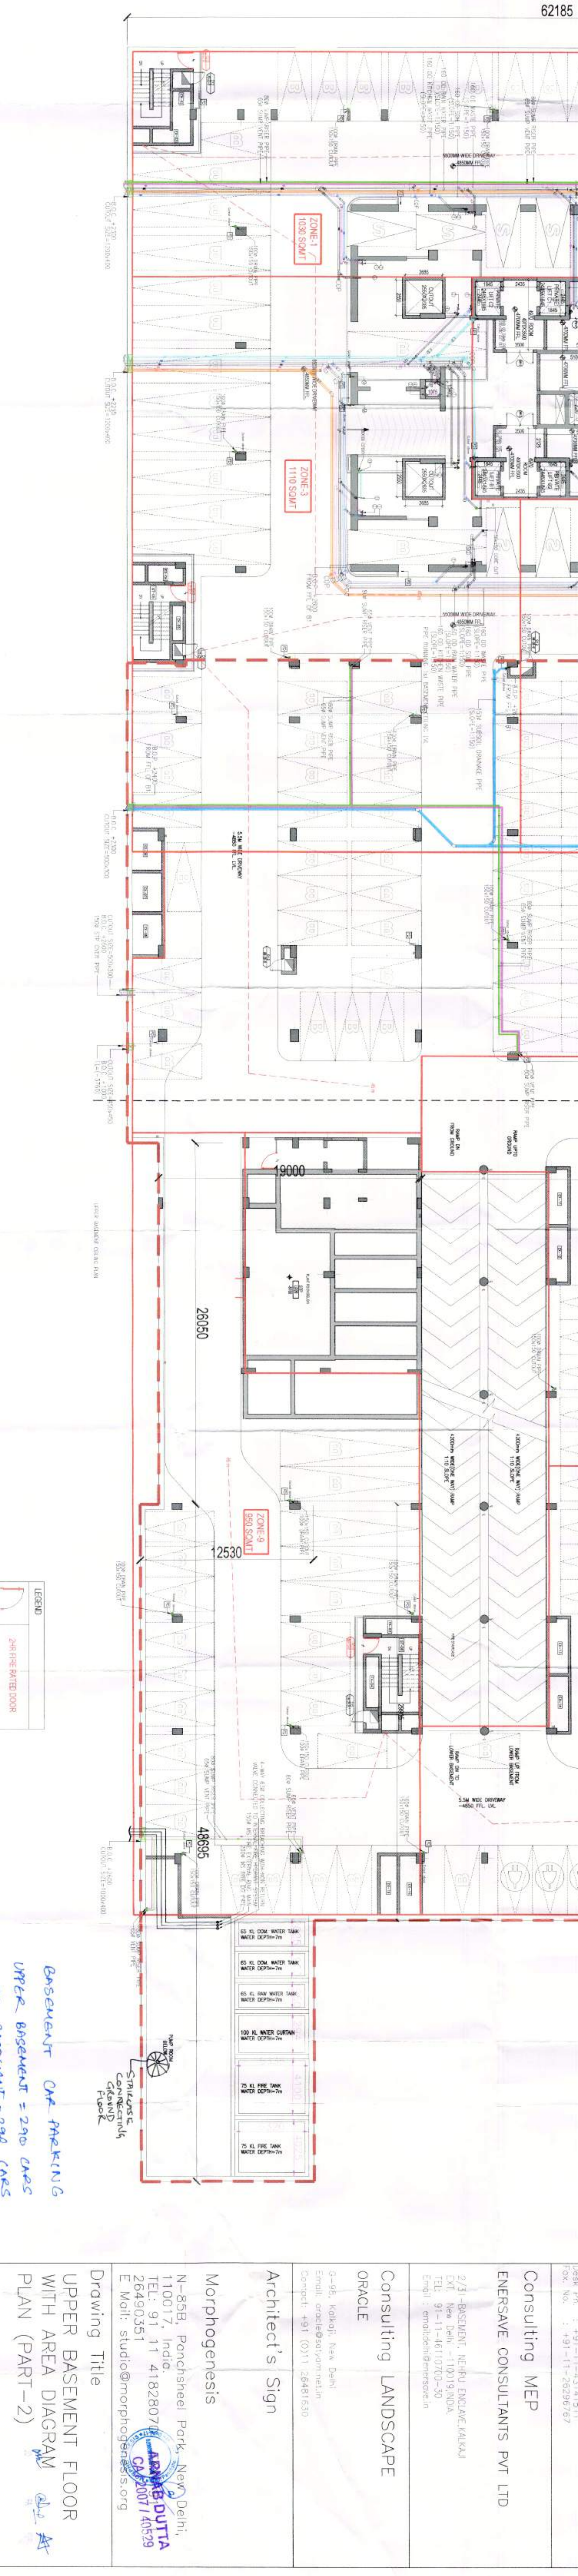


[illegible]

01 UPPER BASEMENT FLOOR LEVEL PLAN
SCALE 1:150

NOTE: ALL PARAPET AND RAILING HEIGHTS ARE IN COMPLIANCE PER NBC 2016
ALL FIRE DOORS RATING ARE IN COMPLIANCE WITH NBC 2016

Scale	1 : 1/8"
-------	----------

Scale	1:150
-------	-------

