


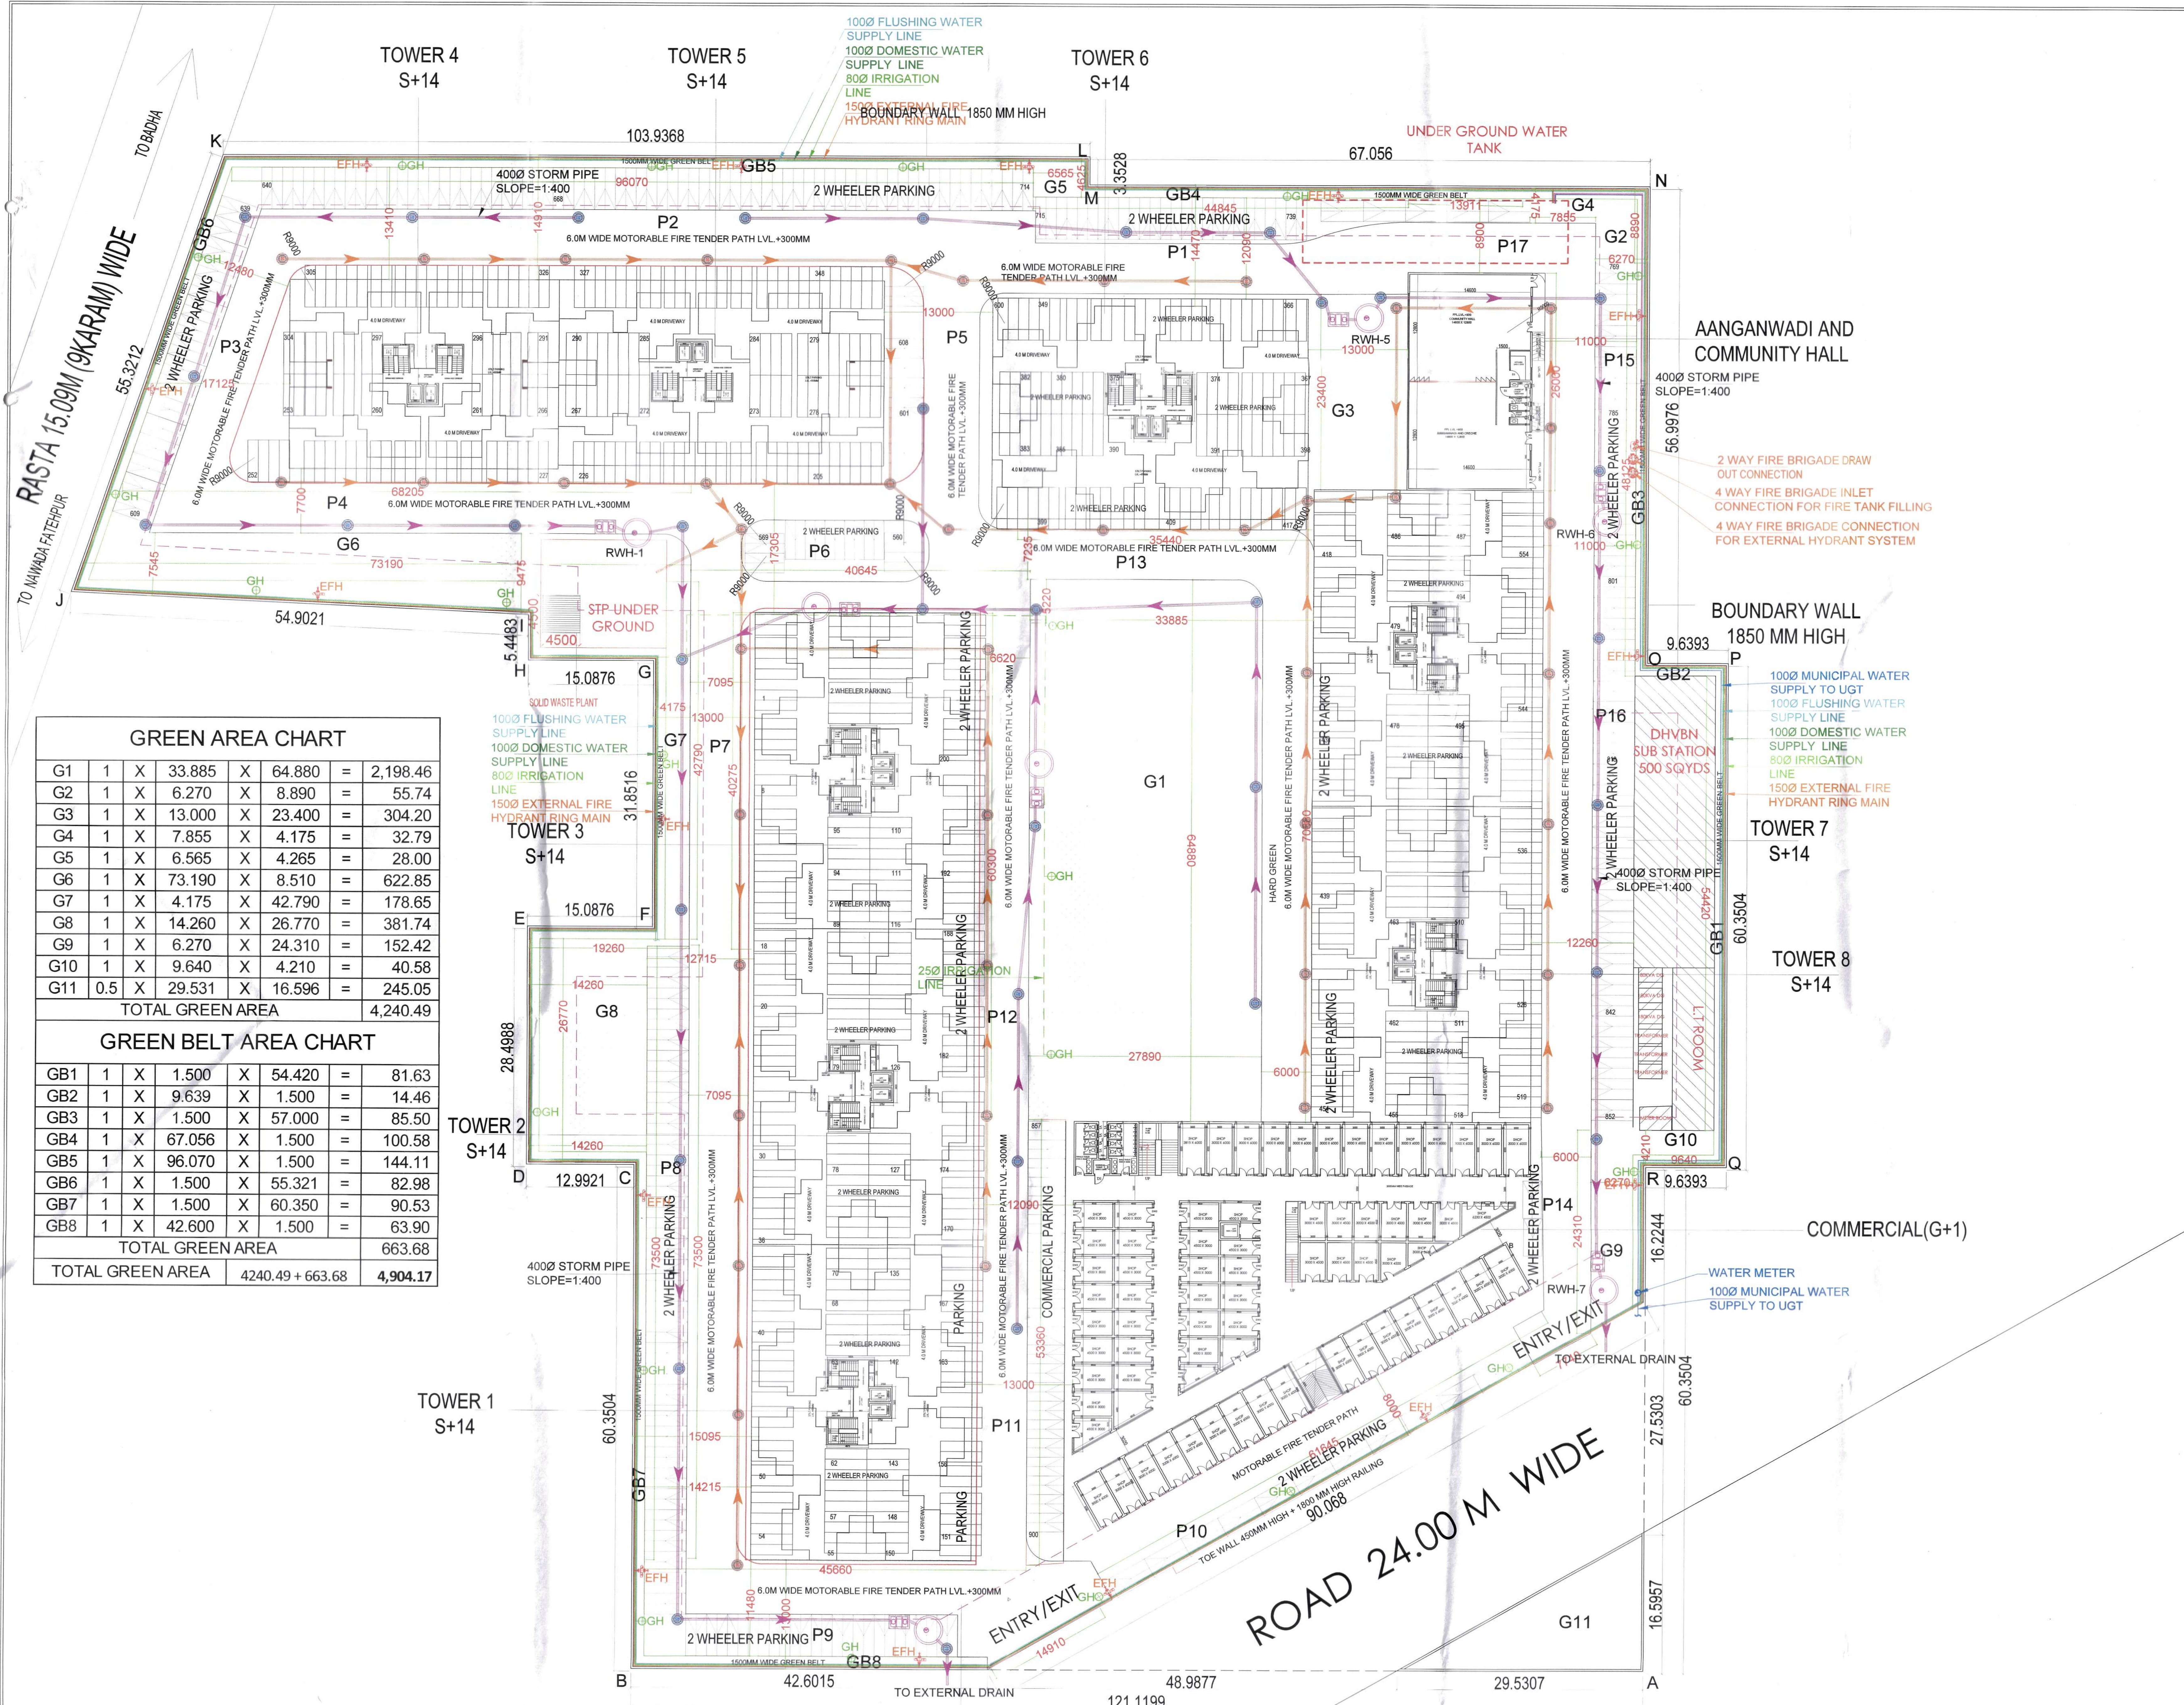

GREEN AREA CHART									
G1	1	X	33.885	X	64.880	=	2,198.46		
G2	1	X	6.270	X	8.890	=	55.74		
G3	1	X	13.000	X	23.400	=	304.20		
G4	1	X	7.855	X	4.175	=	32.79		
G5	1	X	6.565	X	4.265	=	28.00		
G6	1	X	73.190	X	8.510	=	622.85		
G7	1	X	4.175	X	42.790	=	178.65		
G8	1	X	14.260	X	26.770	=	381.74		
G9	1	X	6.270	X	24.310	=	152.42		
G10	1	X	9.640	X	4.210	=	40.58		
G11	0.5	X	29.531	X	16.596	=	245.05		
TOTAL GREEN AREA							4,240.49		

GREEN BELT AREA CHART									
GB1	1	X	1.500	X	54.420	=	81.63		
GB2	1	X	9.639	X	1.500	=	14.46		
GB3	1	X	1.500	X	57.000	=	85.50		
GB4	1	X	67.056	X	1.500	=	100.58		
GB5	1	X	96.070	X	1.500	=	144.11		
GB6	1	X	1.500	X	55.321	=	82.98		
GB7	1	X	1.500	X	60.350	=	90.53		
GB8	1	X	42.600	X	1.500	=	63.90		
TOTAL GREEN AREA							663.68		
TOTAL GREEN AREA							4240.49 + 663.68		4,904.17

OPEN AREA PARKING CALCULATIONS											
P1	1	X	44.845	X	12.090	=	542.18				
P2	1	X	96.070	X	13.410	=	1288.30				
P3	1	X	17.125	X	24.300	=	416.14				
P4	1	X	68.205	X	7.700	=	525.18				
P5	1	X	13.000	X	27.570	=	358.41				
P6	1	X	40.645	X	17.305	=	703.36				
P7	1	X	7.095	X	40.275	=	285.75				
P8	1	X	12.095	X	73.500	=	888.98				
P9	1	X	45.660	X	11.480	=	524.18				
P10	1	X	61.645	X	8.000	=	493.16				
P11	1	X	12.090	X	53.360	=	645.12				
P12	1	X	6.620	X	60.300	=	399.19				
P13	1	X	35.440	X	7.235	=	256.41				
P14	1	X	6.000	X	24.310	=	145.86				
P15	1	X	11.000	X	48.125	=	529.38				
P16	1	X	12.260	X	54.420	=	667.19				
P17	1	X	13.911	X	8.900	=	123.81				
PARKING AREA PROPOSED ON SITE OPEN							8792.58				

STILT PARKING AREA DETAILS		
GROUND COVERAGE TOWER-1	=	995.83
GROUND COVERAGE TOWER-2	=	995.83
GROUND COVERAGE TOWER-3	=	995.83
GROUND COVERAGE TOWER-4	=	747.58
GROUND COVERAGE TOWER-5	=	872.49
GROUND COVERAGE TOWER-6	=	995.83
GROUND COVERAGE TOWER-7	=	995.83
GROUND COVERAGE TOWER-8	=	995.83
TOTAL AREA OF STILT PARKING	=	7595.05

PARKING SUMMARY		
TOTAL NO. OF APARTMENTS	=	924
PARKING REQUIRED @0.5 ECS PER DU	=	462 ECS
PARKING PROPOSED		
PROPOSED OPEN PARKING AREA	=	8792.58 SQMT
TOTAL NOS. OF PARKING IN OPEN SPACE@23SQ.M / ECS	=	382.2861 ECS
SAY		382 ECS
PROPOSED STILT PARKING AREA (UNDER TOWER -1 TO 8)		
TOTAL NOS. OF PARKING STILT AREA@28 SQ.M/ECS	=	271.2518 ECS
SAY		271 ECS
TOTAL ECS PROVIDED		271 ECS
TOTAL ECS PROVIDED IN STILT, OPEN		
ADDITIONAL ECS PROVIDED (653-462-39)		152 ECS
PARKING SUMMARY AS PER 2 WHEELERS		
TOTAL NO. OF APARTMENTS	=	924
TWO WHEELER PARKING REQUIRED @1 PARKING PER DU	=	924
2 WHEELERS PROVIDED ON STILT	=	542 NO.S
2 WHEELERS PROVIDED ON SITE	=	764 NO.S
TOTAL 2 WHEELERS PROVIDED	=	1306 NO.S

COMMERCIAL PARKING SUMMARY		
COMMERCIAL TOTAL AREA	=	1933.30 SQMT
PARKING REQUIRED @50 SQMT. PER ECS	=	38.66 ECS
PARKING PROPOSED		
PROPOSED OPEN PARKING AREA	=	890 SQMT
TOTAL NOS. OF PARKING IN OPEN SPACE@23SQ.M / ECS	=	38.69565 ECS
SAY		39 ECS

ARCHITECTS



For GLS INFRAPROJECTS PVT. LTD.
Authorised Signatory

APPLICANT'S SIGN.

SCALE : 1:100

DRAWING NAME

PARKING PLAN
GREEN AREA PLAN

DRAWING NO. SUB -02

VIMAL BAJAJ
Architect CA9619791
938, Sector-14, Gurgaon

ARCHITECT'S SIGN

CLIENT:- M/S GLS INFRAPROJECTS PVT. LTD.

PROJECT :-

PROPOSED BUILDING PLAN OF AFFORDABLE GROUP HOUSING COLONY OVER AN AREA MEASURING 6.40 ACRES (LICENCE NO.- 35 OF 2021 DATED 12-07-2021) IN THE REVENUE ESTATE OF VILLAGE BADHA, SECTOR-86, GURUGRAM BEING DEVELOPED BY S.M. BUILDCON PVT. LTD., SH. ROHTASH SINGH S/o SH. KANHAIYA LAL, SEEMA D/o SH. SOHAN SINGH IN COLLABORATION WITH GLS INFRAPROJECTS PVT. LTD.