


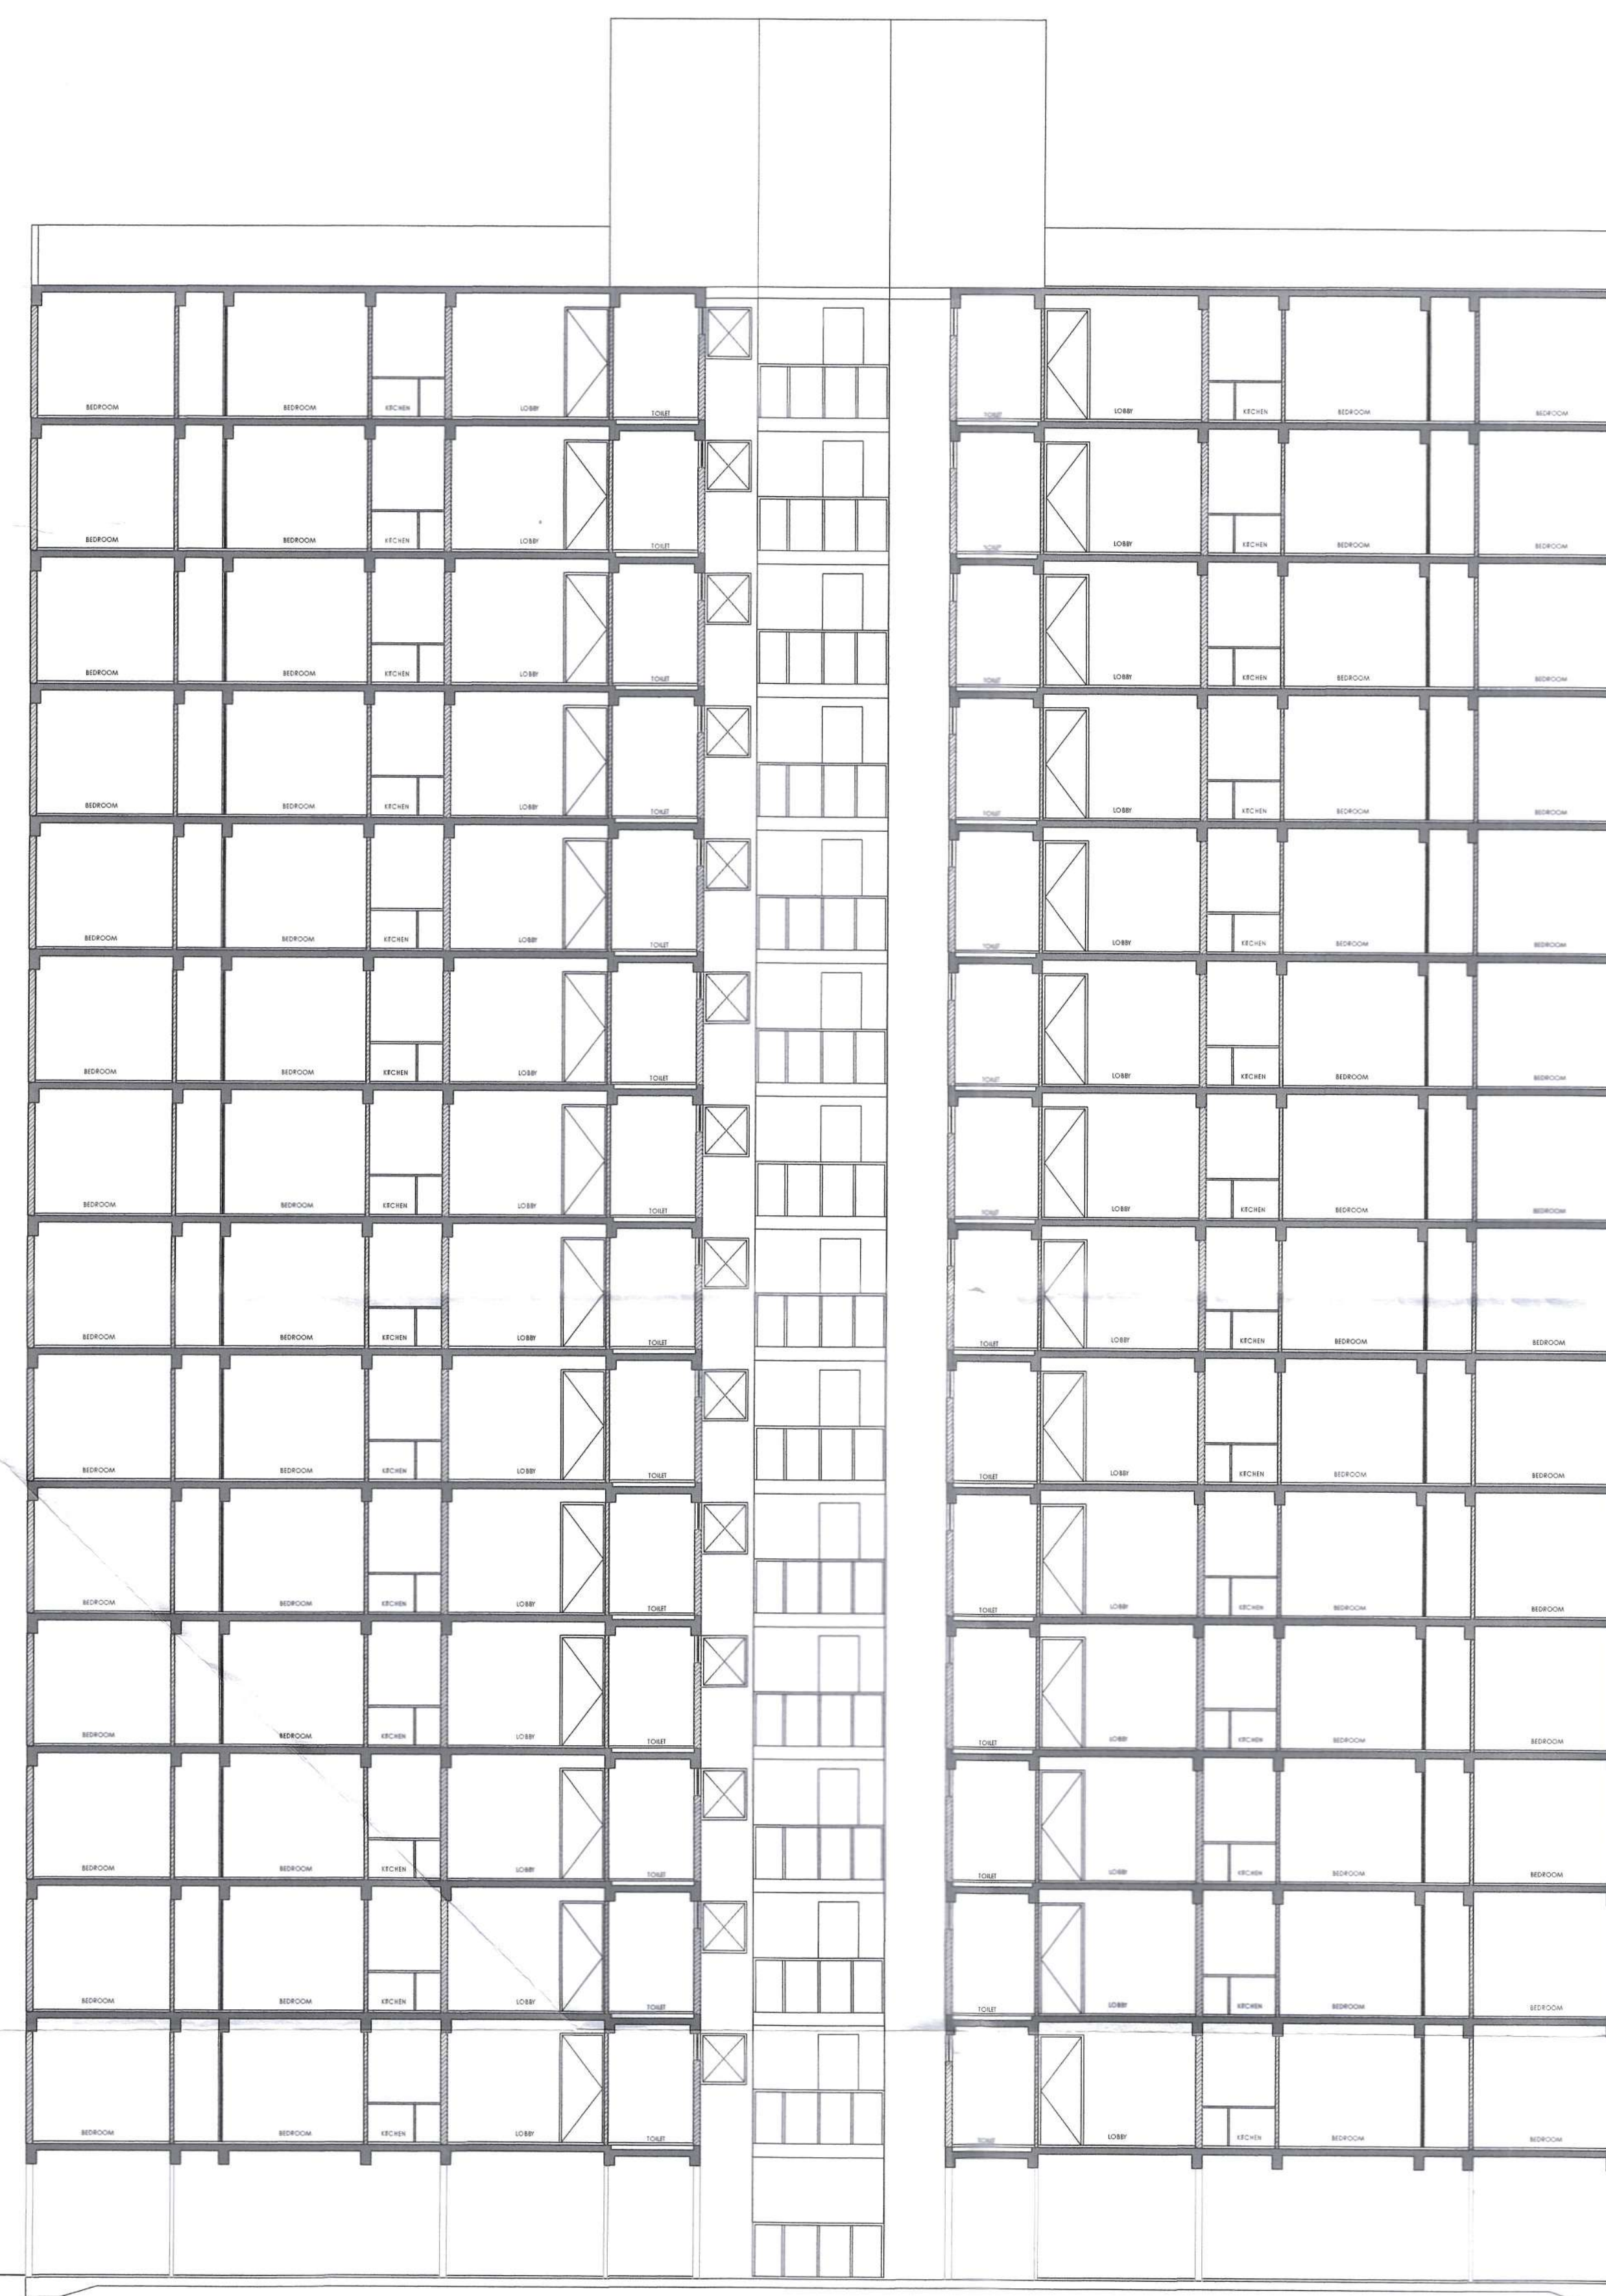

SECTION AT AA

Machine room Top (Level +50750)

Mumty Top (Level +47800)

Terrace (Level +44850)

14th Floor (Level +41900)

13th Floor (Level +38950)

12th Floor (Level +36000)

11th Floor (Level +33050)

10th Floor (Level +30100)

9th Floor (Level +27150)

8th Floor (Level +24200)

7th Floor (Level +21250)

6th Floor (Level +18300)

5th Floor (Level +15350)


4th Floor (Level +12400)

3rd Floor (Level +9450)

2nd Floor (Level +6500)

1st Floor (Level +3550)

Ground Floor (Level +600)
ROAD (Level ±00)

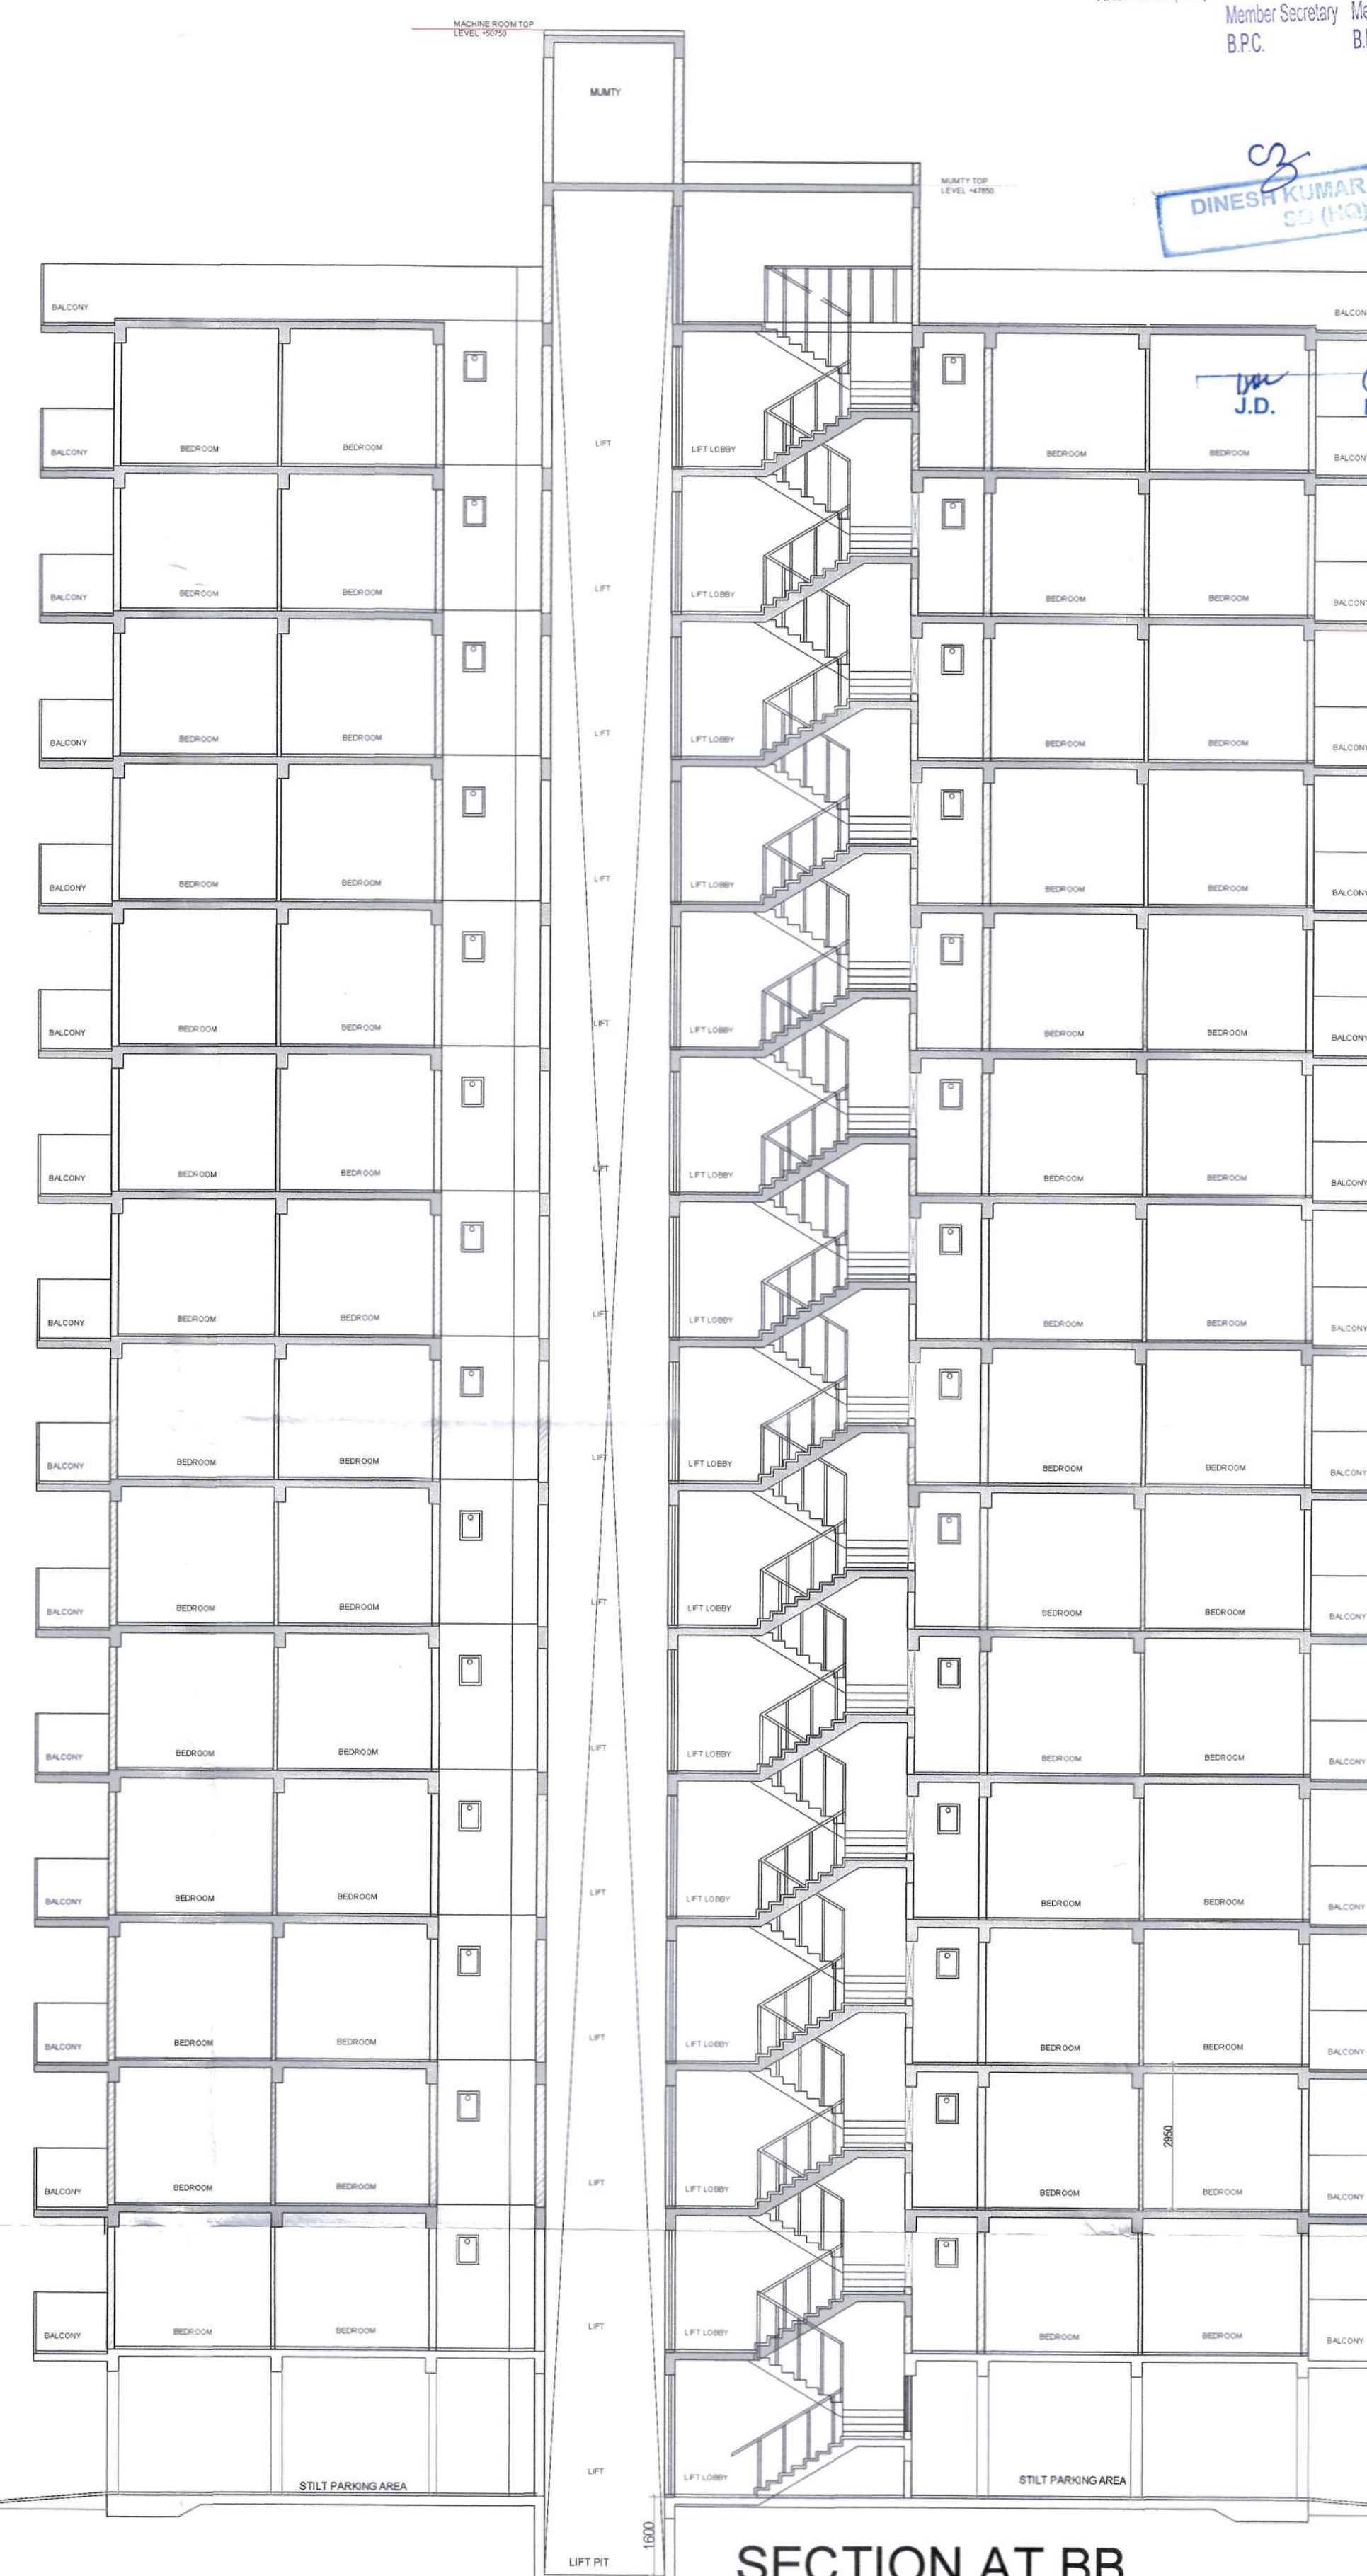

SECTION AT BB

Machine room Top (Level +50750)

Mumty Top (Level +47800)

Terrace (Level +44850)

14th Floor (Level +41900)

13th Floor (Level +38950)

12th Floor (Level +36000)

11th Floor (Level +33050)

10th Floor (Level +30100)

9th Floor (Level +27150)

8th Floor (Level +24200)

7th Floor (Level +21250)

6th Floor (Level +18300)

5th Floor (Level +15350)

4th Floor (Level +12400)

3rd Floor (Level +9450)

2nd Floor (Level +6500)

1st Floor (Level +3550)

Ground Floor (Level +600)
ROAD (Level ±00)

CLIENT:- M/S GLS INFRAPROJECTS PVT. LTD.

PROJECT :-
PROPOSED BUILDING PLAN OF AFFORDABLE GROUP HOUSING COLONY OVER AN AREA MEASURING 6.40 ACRES (LICENCE NO.- 35 OF 2021 DATED 12-07-2021) IN THE REVENUE ESTATE OF VILLAGE BADHA, SECTOR-86, GURUGRAM BEING DEVELOPED BY S.M. BUILDCON PVT. LTD., SH. ROHTASH SINGH IN COLLABORATION WITH GLS INFRAPROJECTS PVT. LTD.

ARCHITECTS
Pinnacle Architects Pvt. Ltd.
B-88, SECTOR-14, GURUGRAM
HARYANA

SCALE: 1:100
DRAWING NAME:
TOWER-1, 2, 3, 6, 7 & 8
SECTION AA & BB

DRAWING NO. SUB-05

For GLS INFRAPROJECTS PVT. LTD.
Authorised Signatory
APPLICANT'S SIGN.

VIMAL BAJAJ
Architect CA/96/19791
938, Sector-14, Gurugram
HARYANA
ARCHITECT'S SIGN