


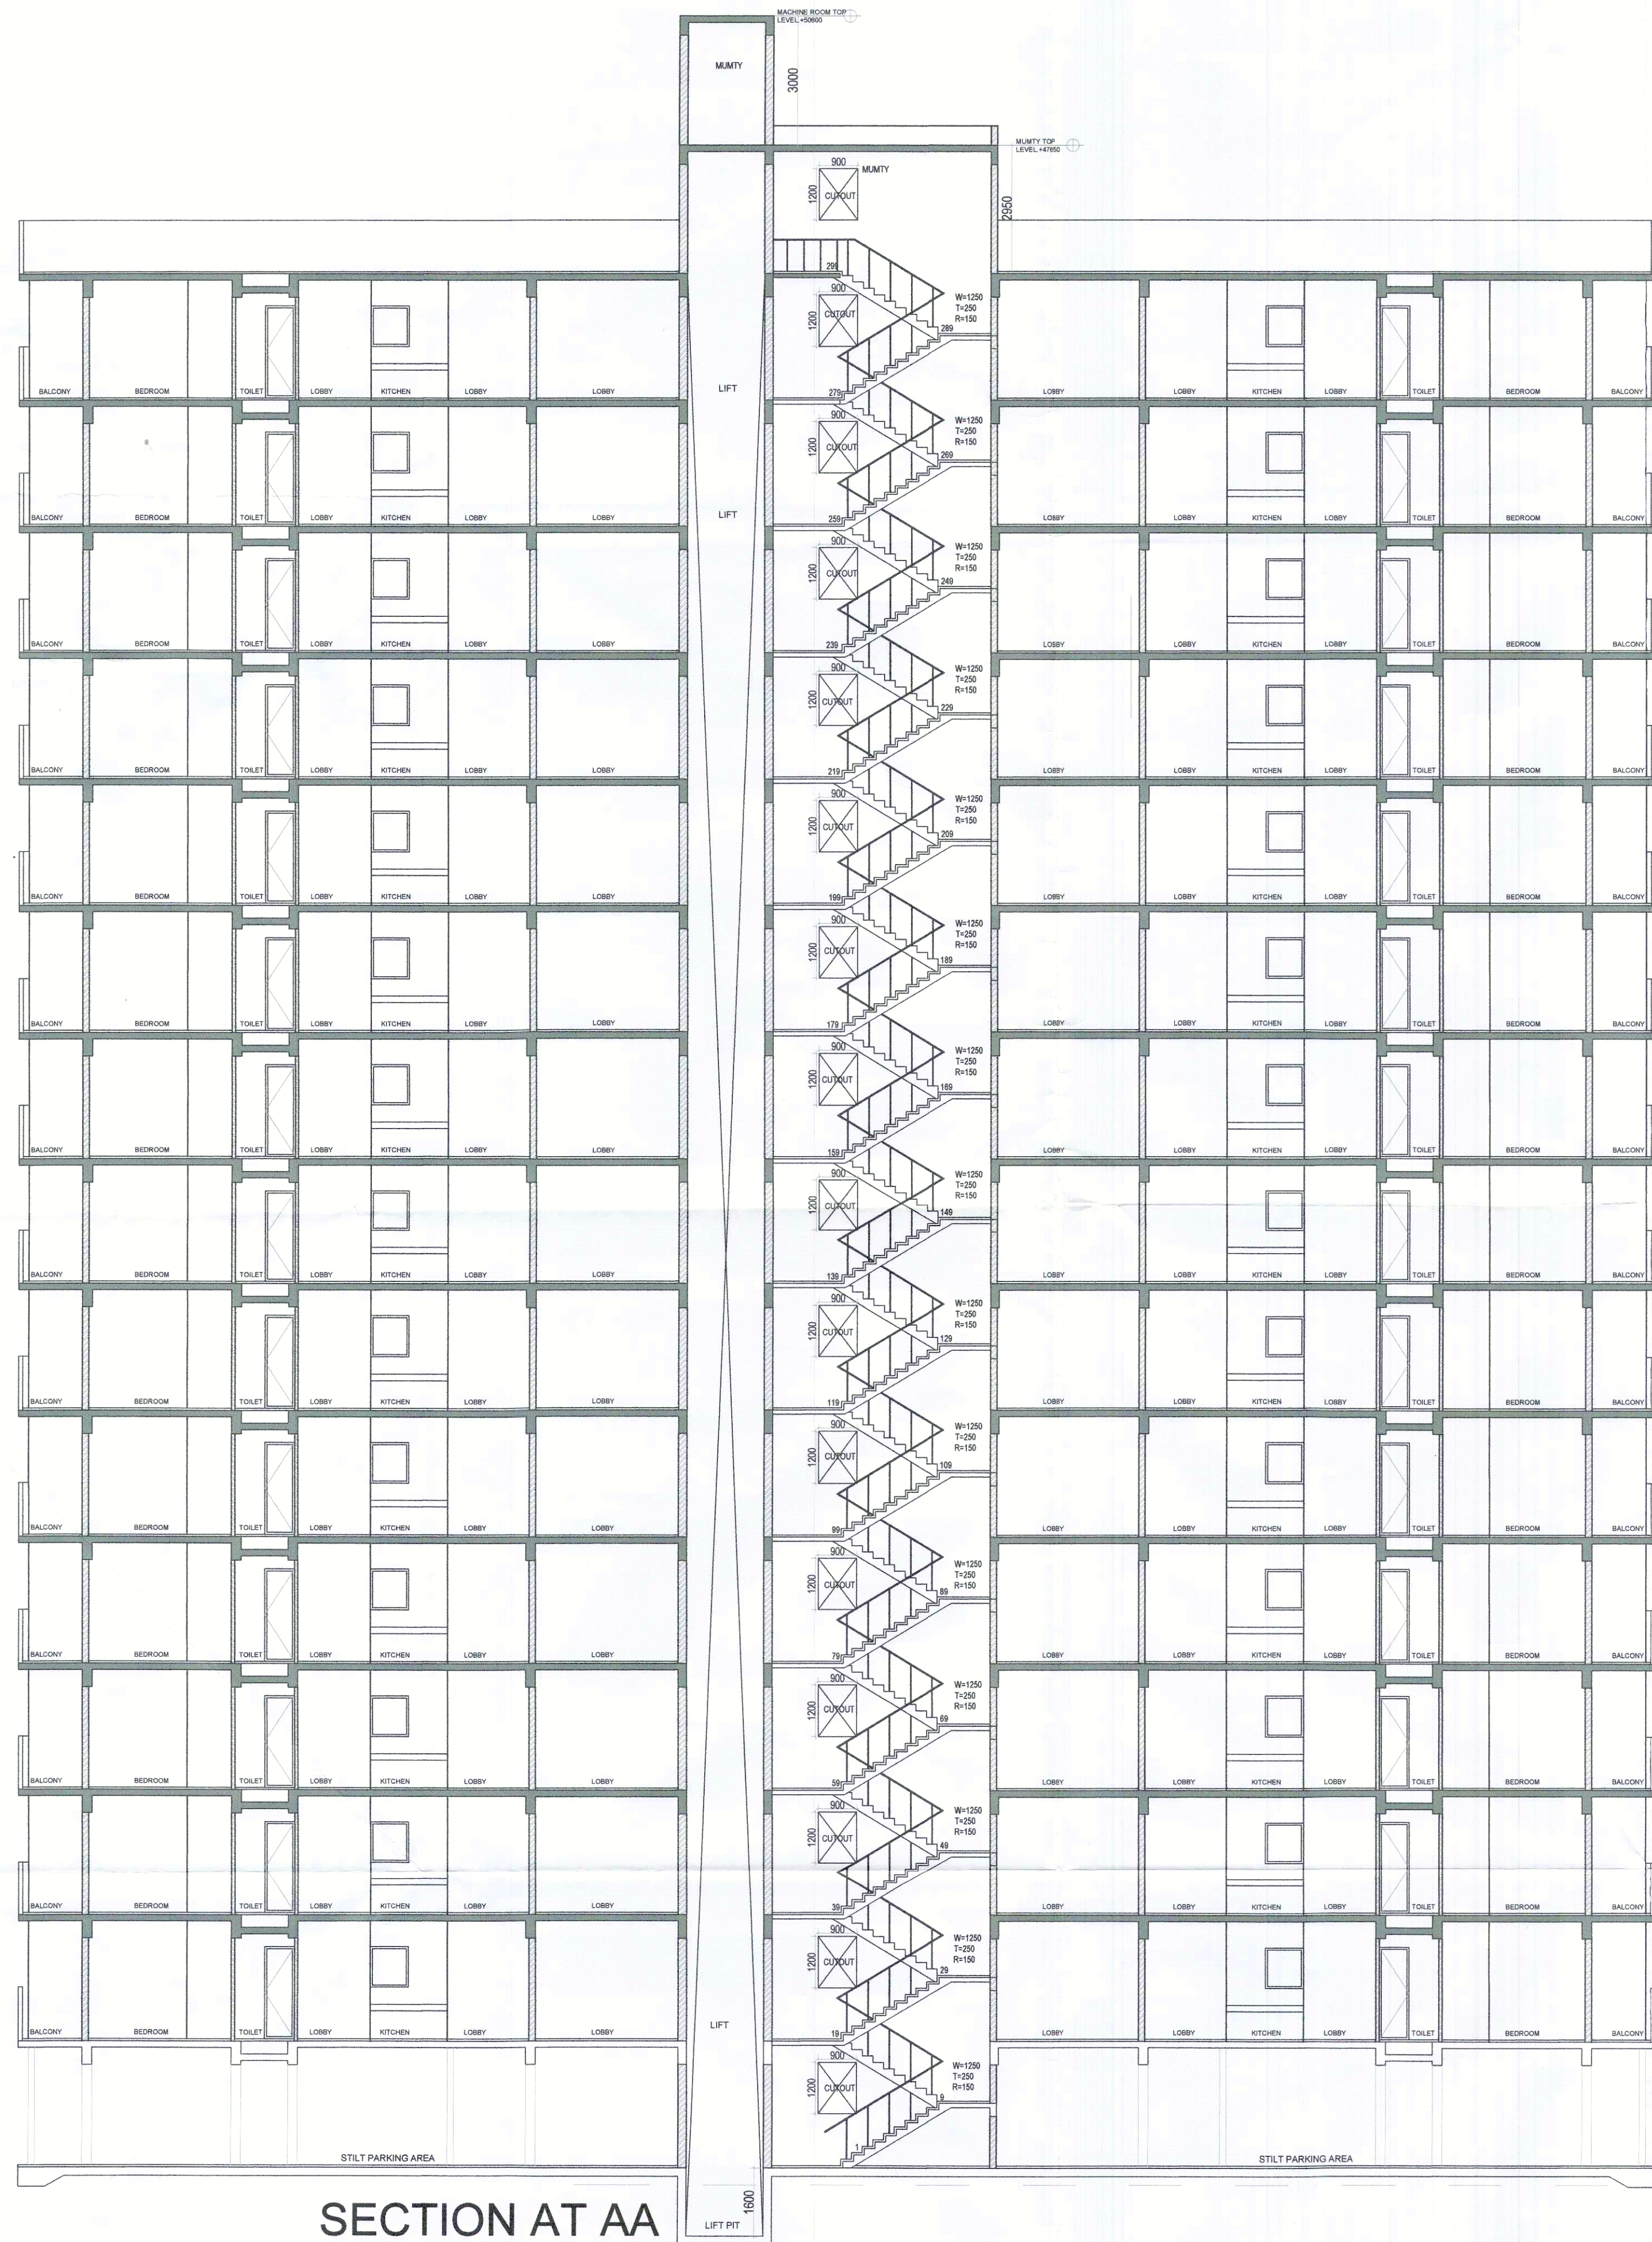

SECTION AT AA

Ground Floor (Level +450)
Road (Level ±00)

Terrace Floor
Level +44700

14th Floor
Level +41750

13th Floor
Level +38800

12th Floor
Level +35850

11th Floor
Level +32900

10th Floor
Level +29950

9th Floor
Level +27000

8th Floor
Level +24050

7th Floor
Level +21100

6th Floor
Level +18150

5th Floor
Level +15200

4th Floor
Level +12250

3rd Floor
Level +9300

2nd Floor
Level +6350

1st Floor
Level +3400

Terrace Floor
Level +44700

14th Floor
Level +41750

13th Floor
Level +38800

12th Floor
Level +35850

11th Floor
Level +32900

10th Floor
Level +29950

9th Floor
Level +27000

8th Floor
Level +24050

7th Floor
Level +21100

6th Floor
Level +18150

5th Floor
Level +15200

4th Floor
Level +12250


3rd Floor
Level +9300

2nd Floor
Level +6350

1st Floor
Level +3400

Ground Floor (Level +450)
Road (Level ±00)

SECTION -BB

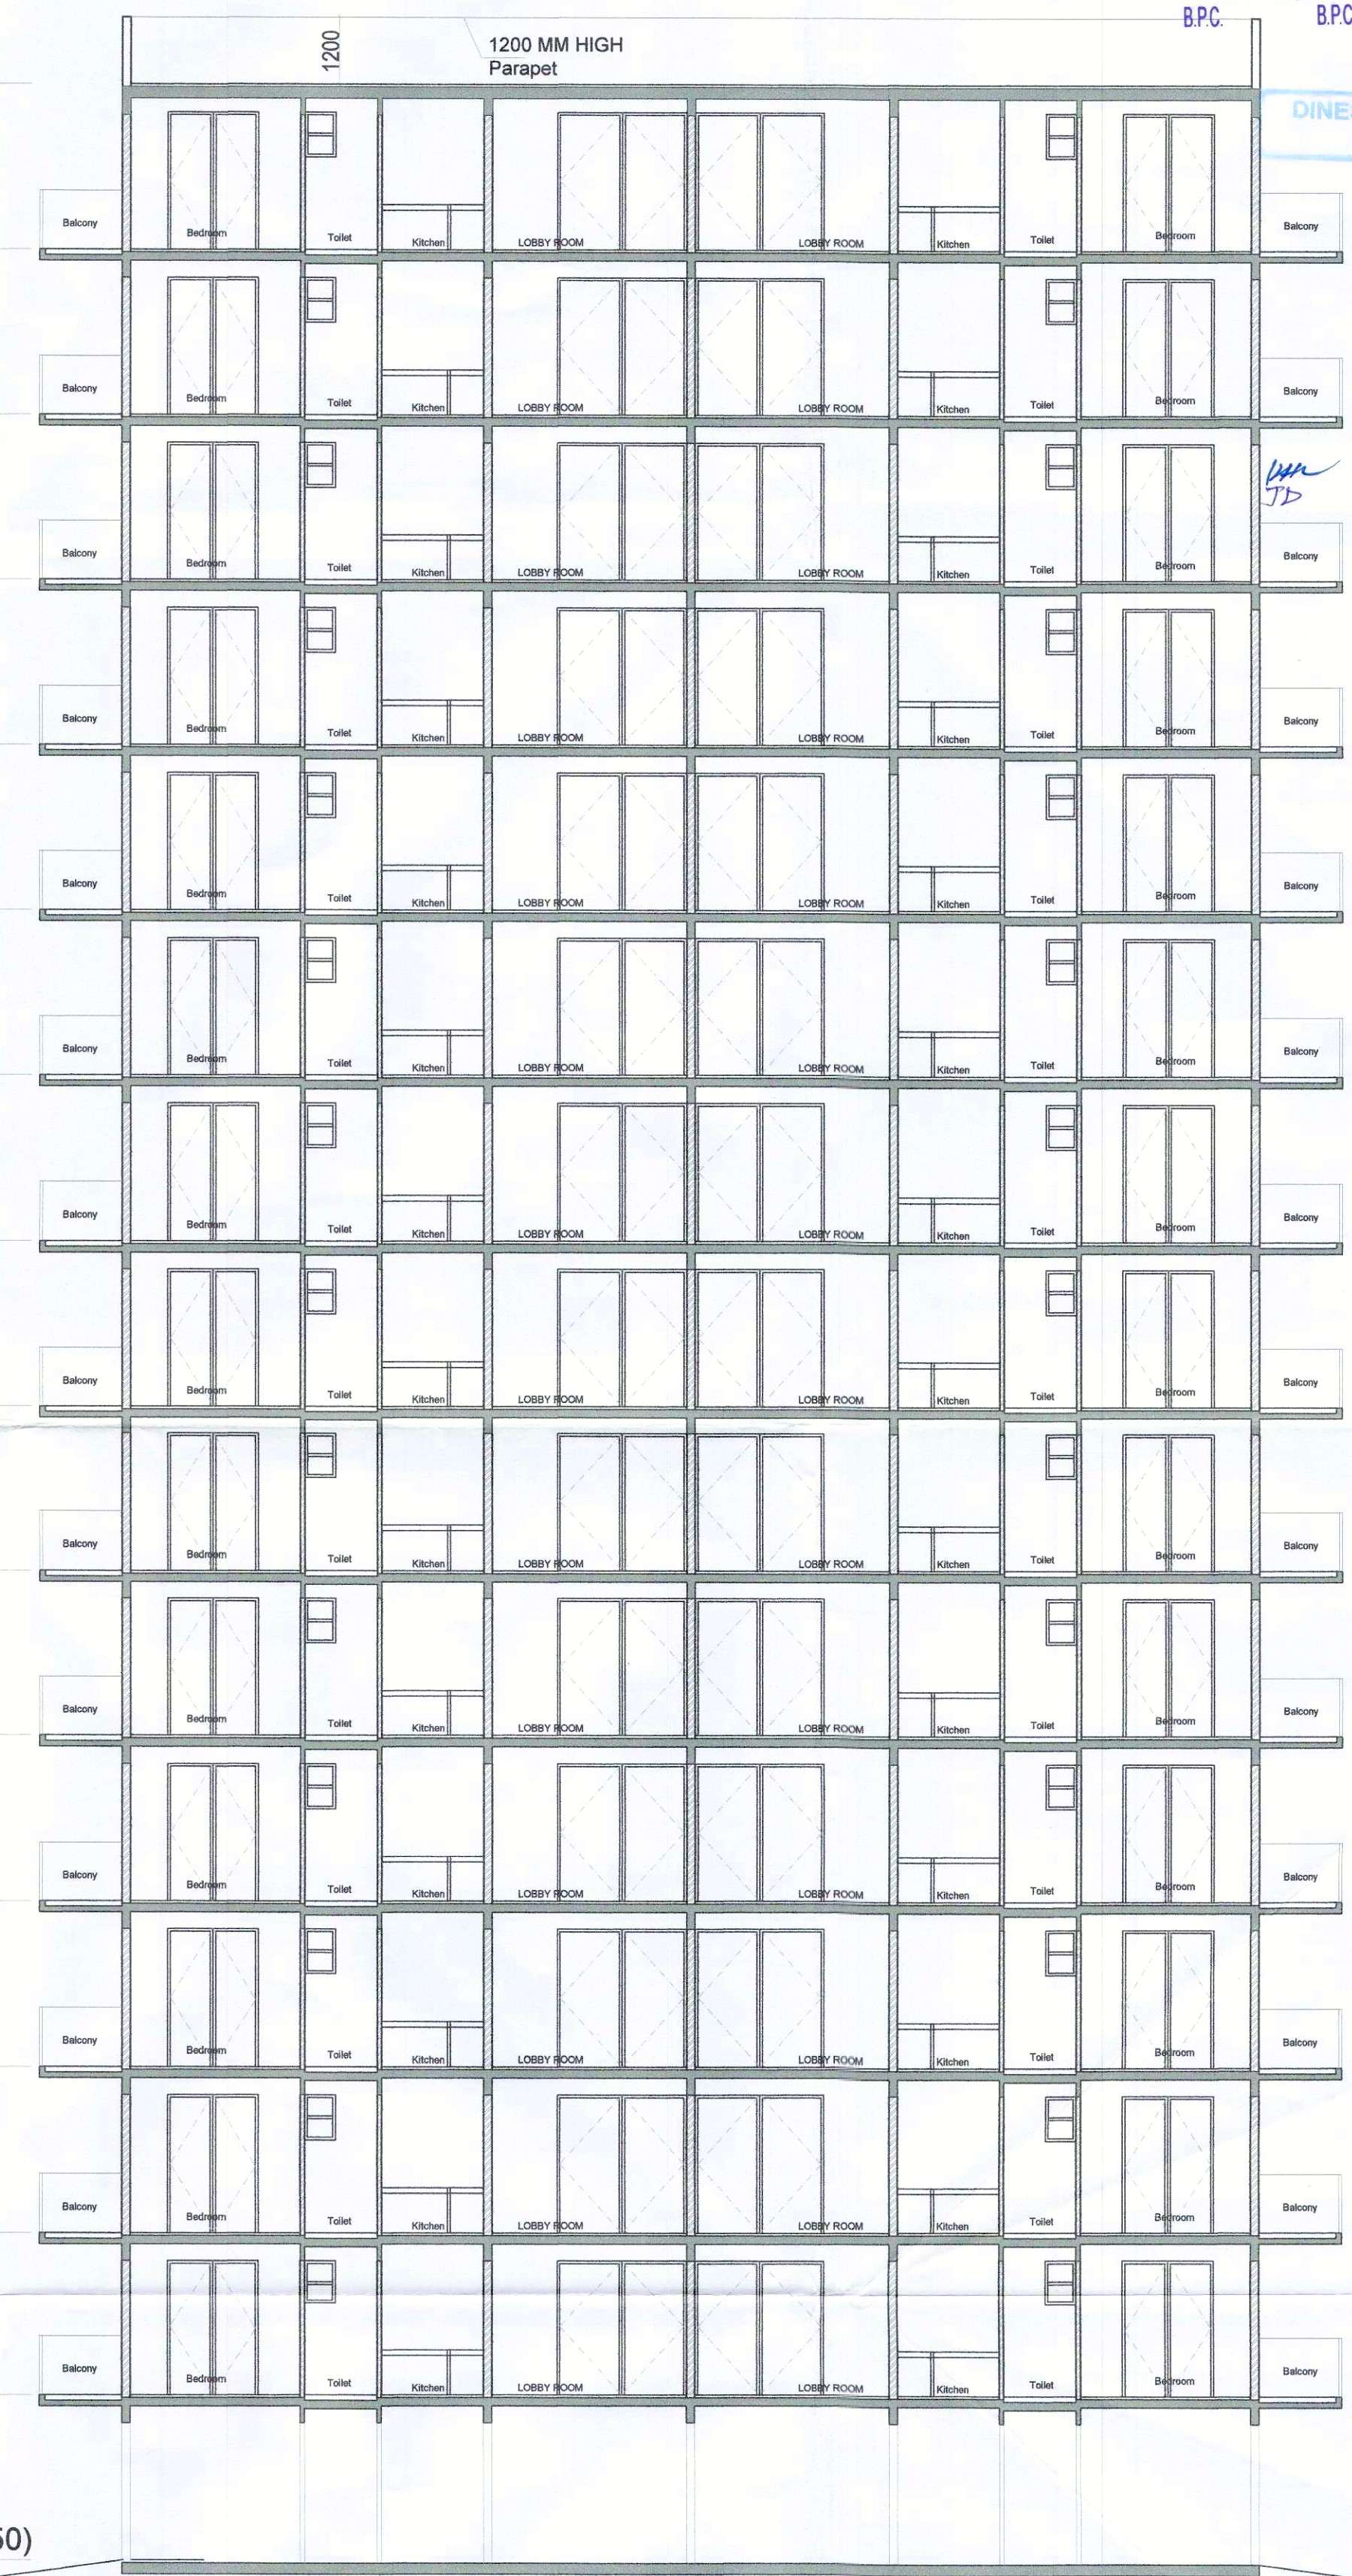

ARCHITECT (H.Q.) S.T.P. (G) C.T.P. (H)
Member Secretary Member Chairman
B.P.C. B.P.C. B.P.C.

DINESH KUMAR
SD (HQ)

DD (HQ)
Member
B.P.C.

ARCHITECTS
Pinnacle Architects Pvt. Ltd.
538, SECTOR 14, GURGAON
HARYANA

APPLICANT'S SIGN.

SCALE : 1:100

DRAWING NAME
TOWERS-1
SECTION - A-A & B-B

DRAWING NO. SUB-06

VIMAL BAJAJ
Architect CA/96/19791
938, Sector-14, Gurgaon

ARCHITECT'S SIGN

CLIENT:- HCBS DEVELOPMENTS LTD

PROJECT :-

PROPOSED BUILDING PLAN OF AFFORDABLE GROUP
HOUSING COLONY OVER AN AREA MEASURING 8.75
ACRE (LICENCE NO.02 DATED 21-01-2021) IN THE REVENUE
ESTATE OF VILLAGE TIKAMPUR, SECTOR-103, GURUGRAM
BEING DEVELOPED BY CARE REALTECH PVT. LTD AND
HCBS DEVELOPMENTS LTD IN COLLABORATION WITH
HCBS DEVELOPMENTS LTD.