



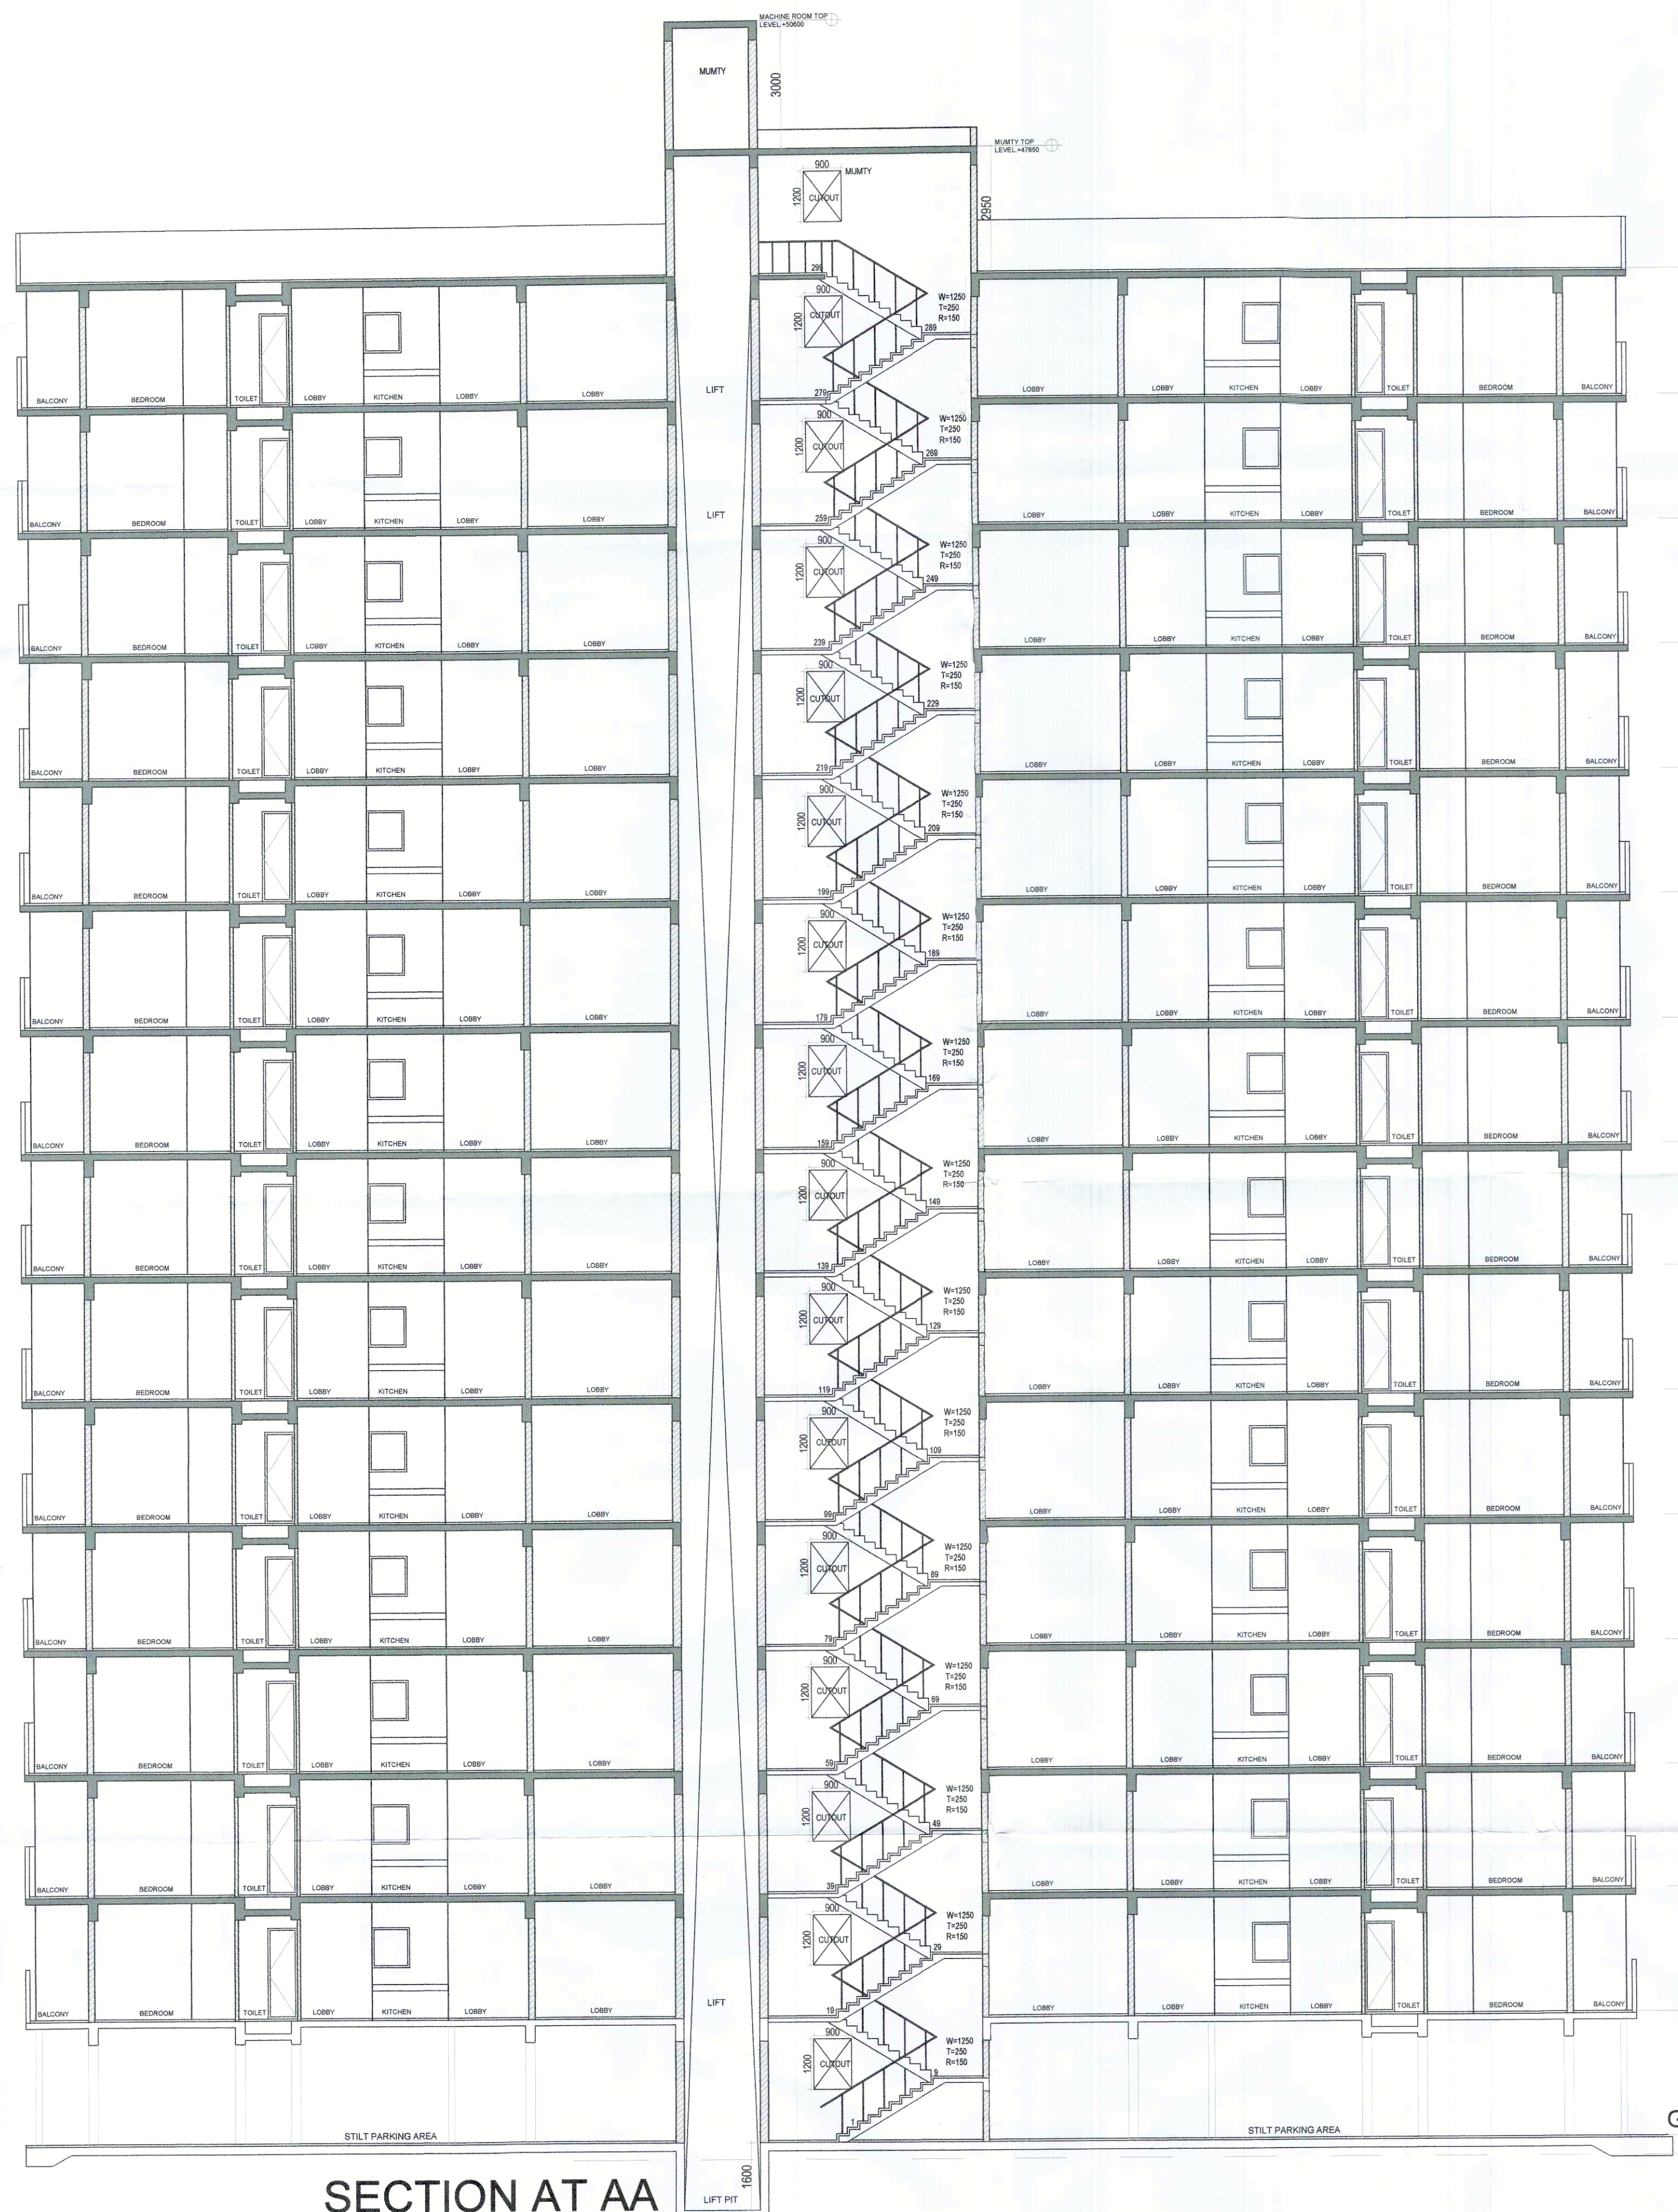

SECTION AT AA

- | | |
|---|---|
| Terrace Floor
Level +44700 | Terrace Floor
Level +44700 |
| 14th Floor
Level +41750 | 14th Floor
Level +41750 |
| 13th Floor
Level +38800 | 13th Floor
Level +38800 |
| 12th Floor
Level +35850 | 12th Floor
Level +35850 |
| 11th Floor
Level +32900 | 11th Floor
Level +32900 |
| 10th Floor
Level +29950 | 10th Floor
Level +29950 |
| 9th Floor
Level +27000 | 9th Floor
Level +27000 |
| 8th Floor
Level +24050 | 8th Floor
Level +24050 |
| 7th Floor
Level +21100 | 7th Floor
Level +21100 |
| 6th Floor
Level +18150 | 6th Floor
Level +18150 |
| 5th Floor
Level +15200 | 5th Floor
Level +15200 |
| 4th Floor
Level +12250 | 4th Floor
Level +12250 |
| 3rd Floor
Level +9300 | 3rd Floor
Level +9300 |
| 2nd Floor
Level +6350 | 2nd Floor
Level +6350 |
| 1st Floor
Level +3400 | 1st Floor
Level +3400 |
| Ground Floor (Level +450)
Road (Level ±00) | Ground Floor (Level +450)
Road (Level ±00) |

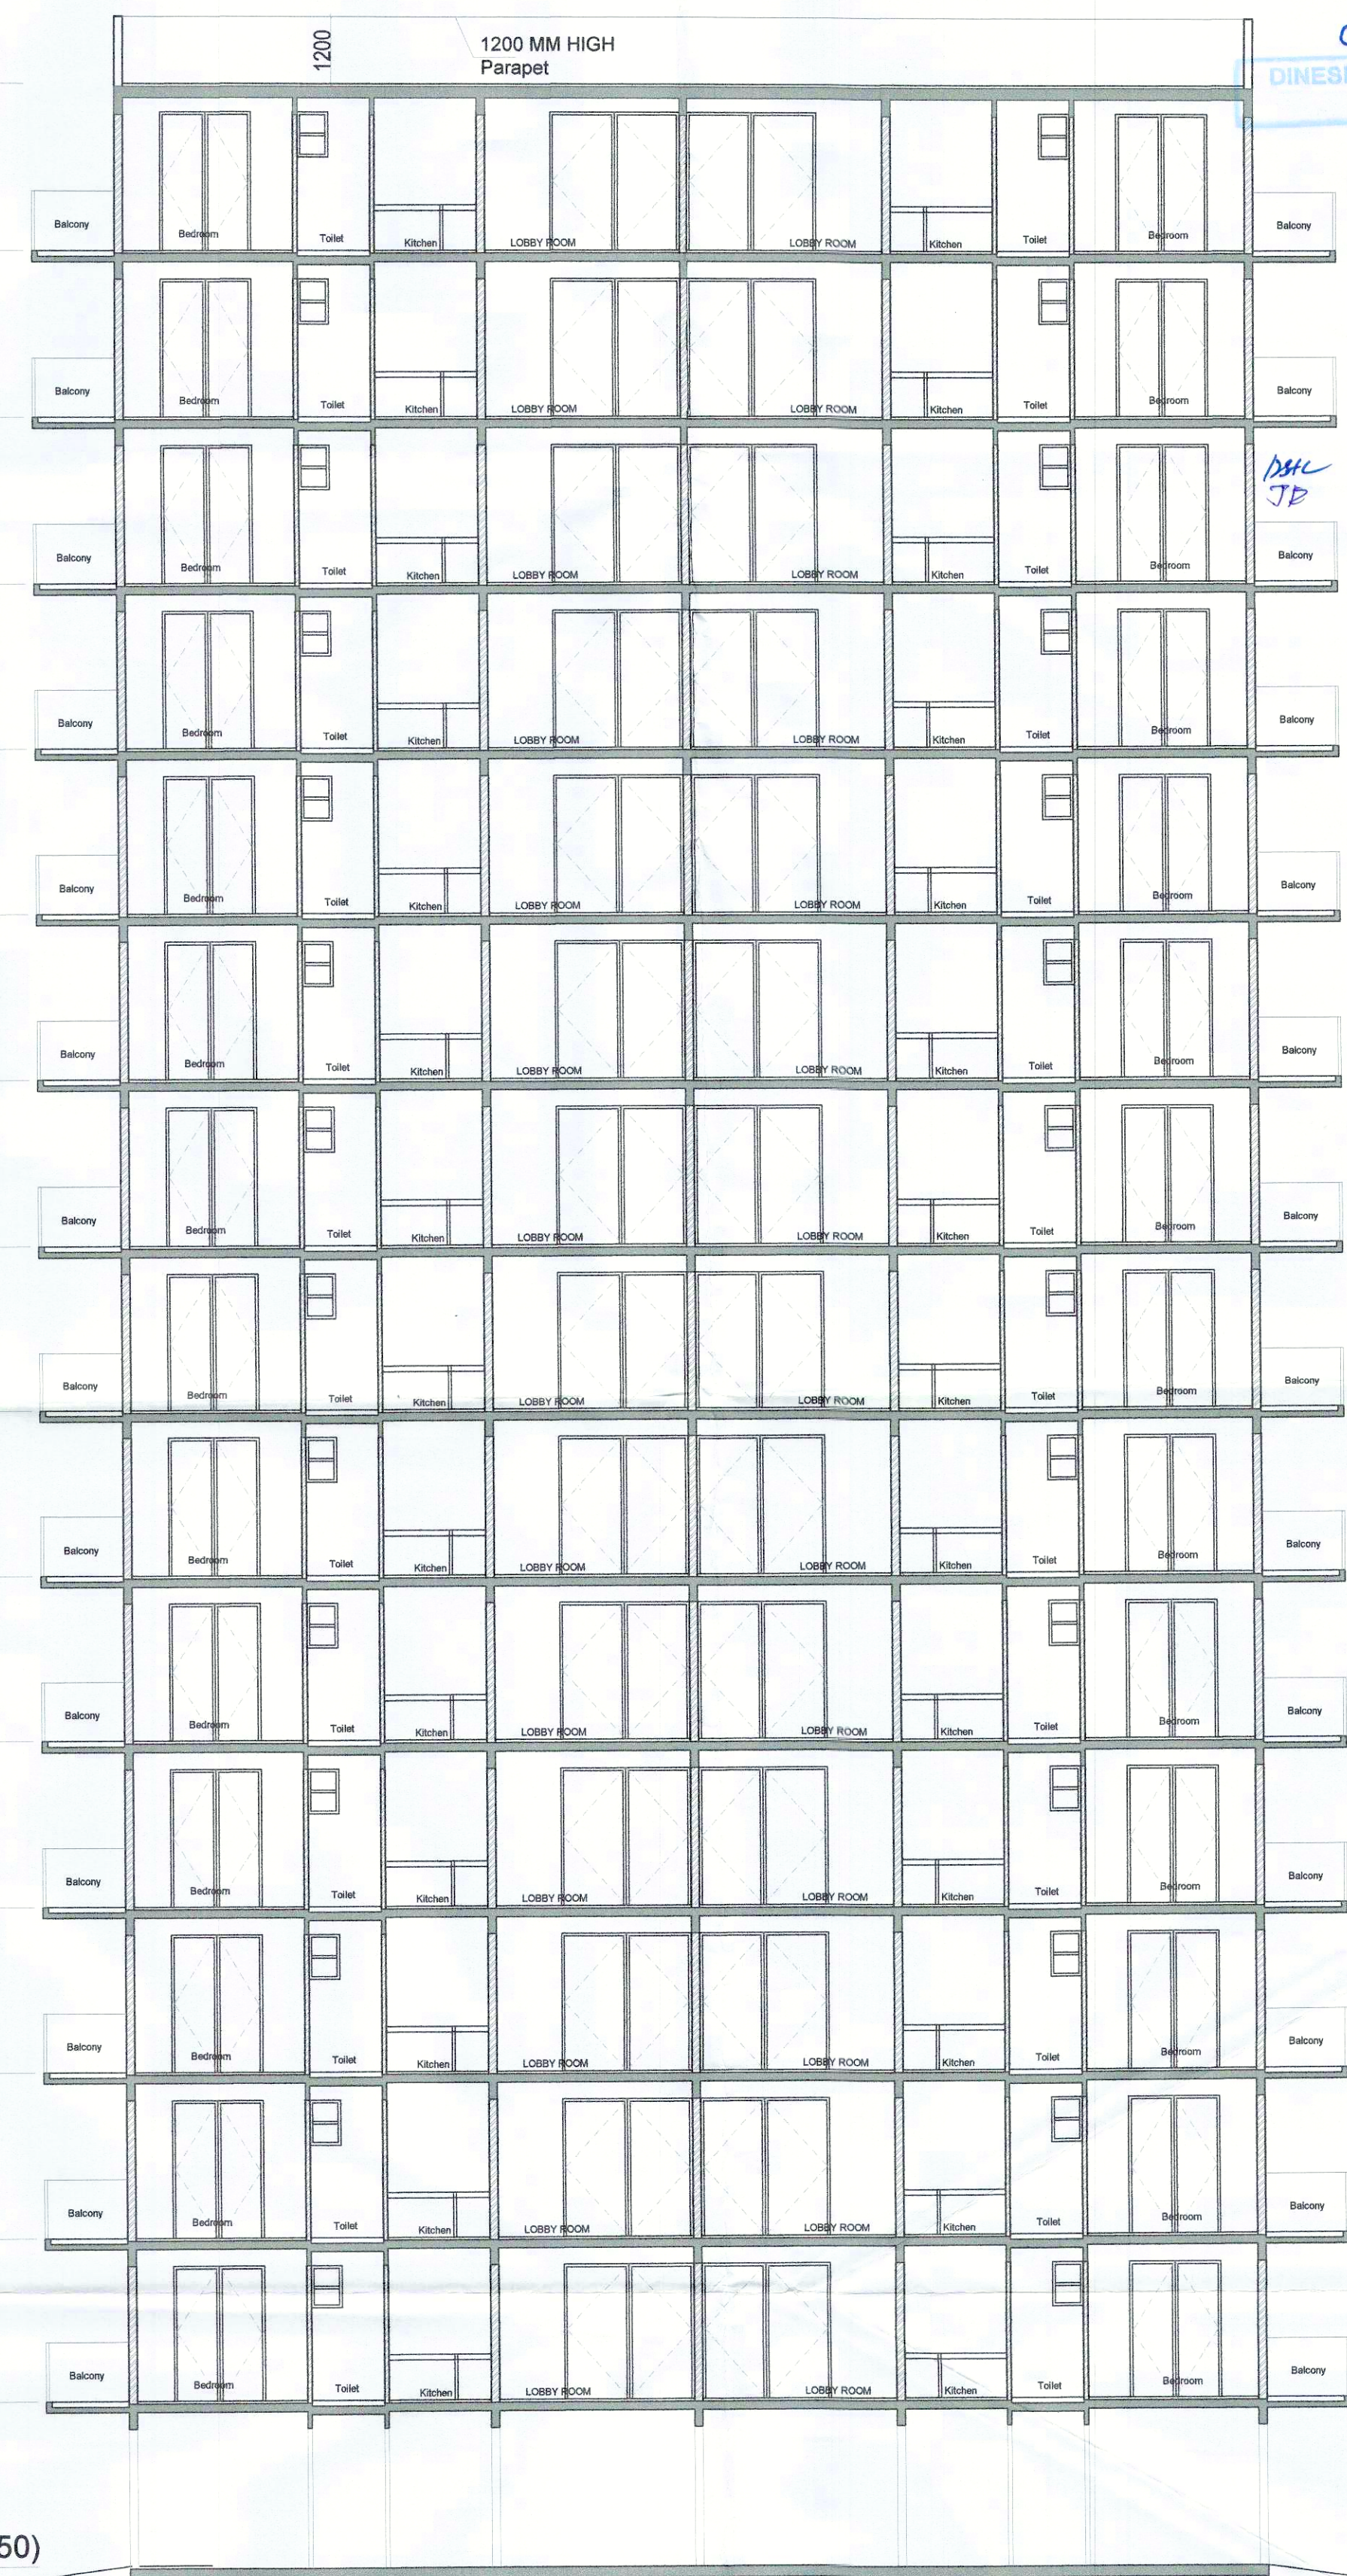

SECTION -BB

ARCHITECT (H.O.) S.P. (G) C.T.P. (H.O.)
Member Secretary B.P.C. Chairman B.P.C.

DINESH KUMAR
SD (H.O.)

DDT (H.O.)
Member B.P.C.

ARCHITECTS Pinnacle Architects Pvt. Ltd. 938, SECTOR 14, GURGAON HARYANA HCBS DEVELOPMENTS LTD. APPLICANT'S SIGN.	SCALE : 1:100 DRAWING NAME TOWERS-2,3&4 SECTION - A-A & B-B DRAWING NO. SUB-10 VIMAL BAJAJ Architect CA/96/19791 938, Sector-14, Gurgaon ARCHITECT'S SIGN
---	--

CLIENT:- HCBS DEVELOPMENTS LTD

PROJECT :-

PROPOSED BUILDING PLAN OF AFFORDABLE GROUP HOUSING COLONY OVER AN AREA MEASURING 8.75 ACRE (LICENCE NO.02 DATED 21-01-2021) IN THE REVENUE ESTATE OF VILLAGE TIKAMPUR, SECTOR-103, GURUGRAM BEING DEVELOPED BY CARE REALTECH PVT. LTD AND HCBS DEVELOPMENTS LTD IN COLLABORATION WITH HCBS DEVELOPMENTS LTD.