



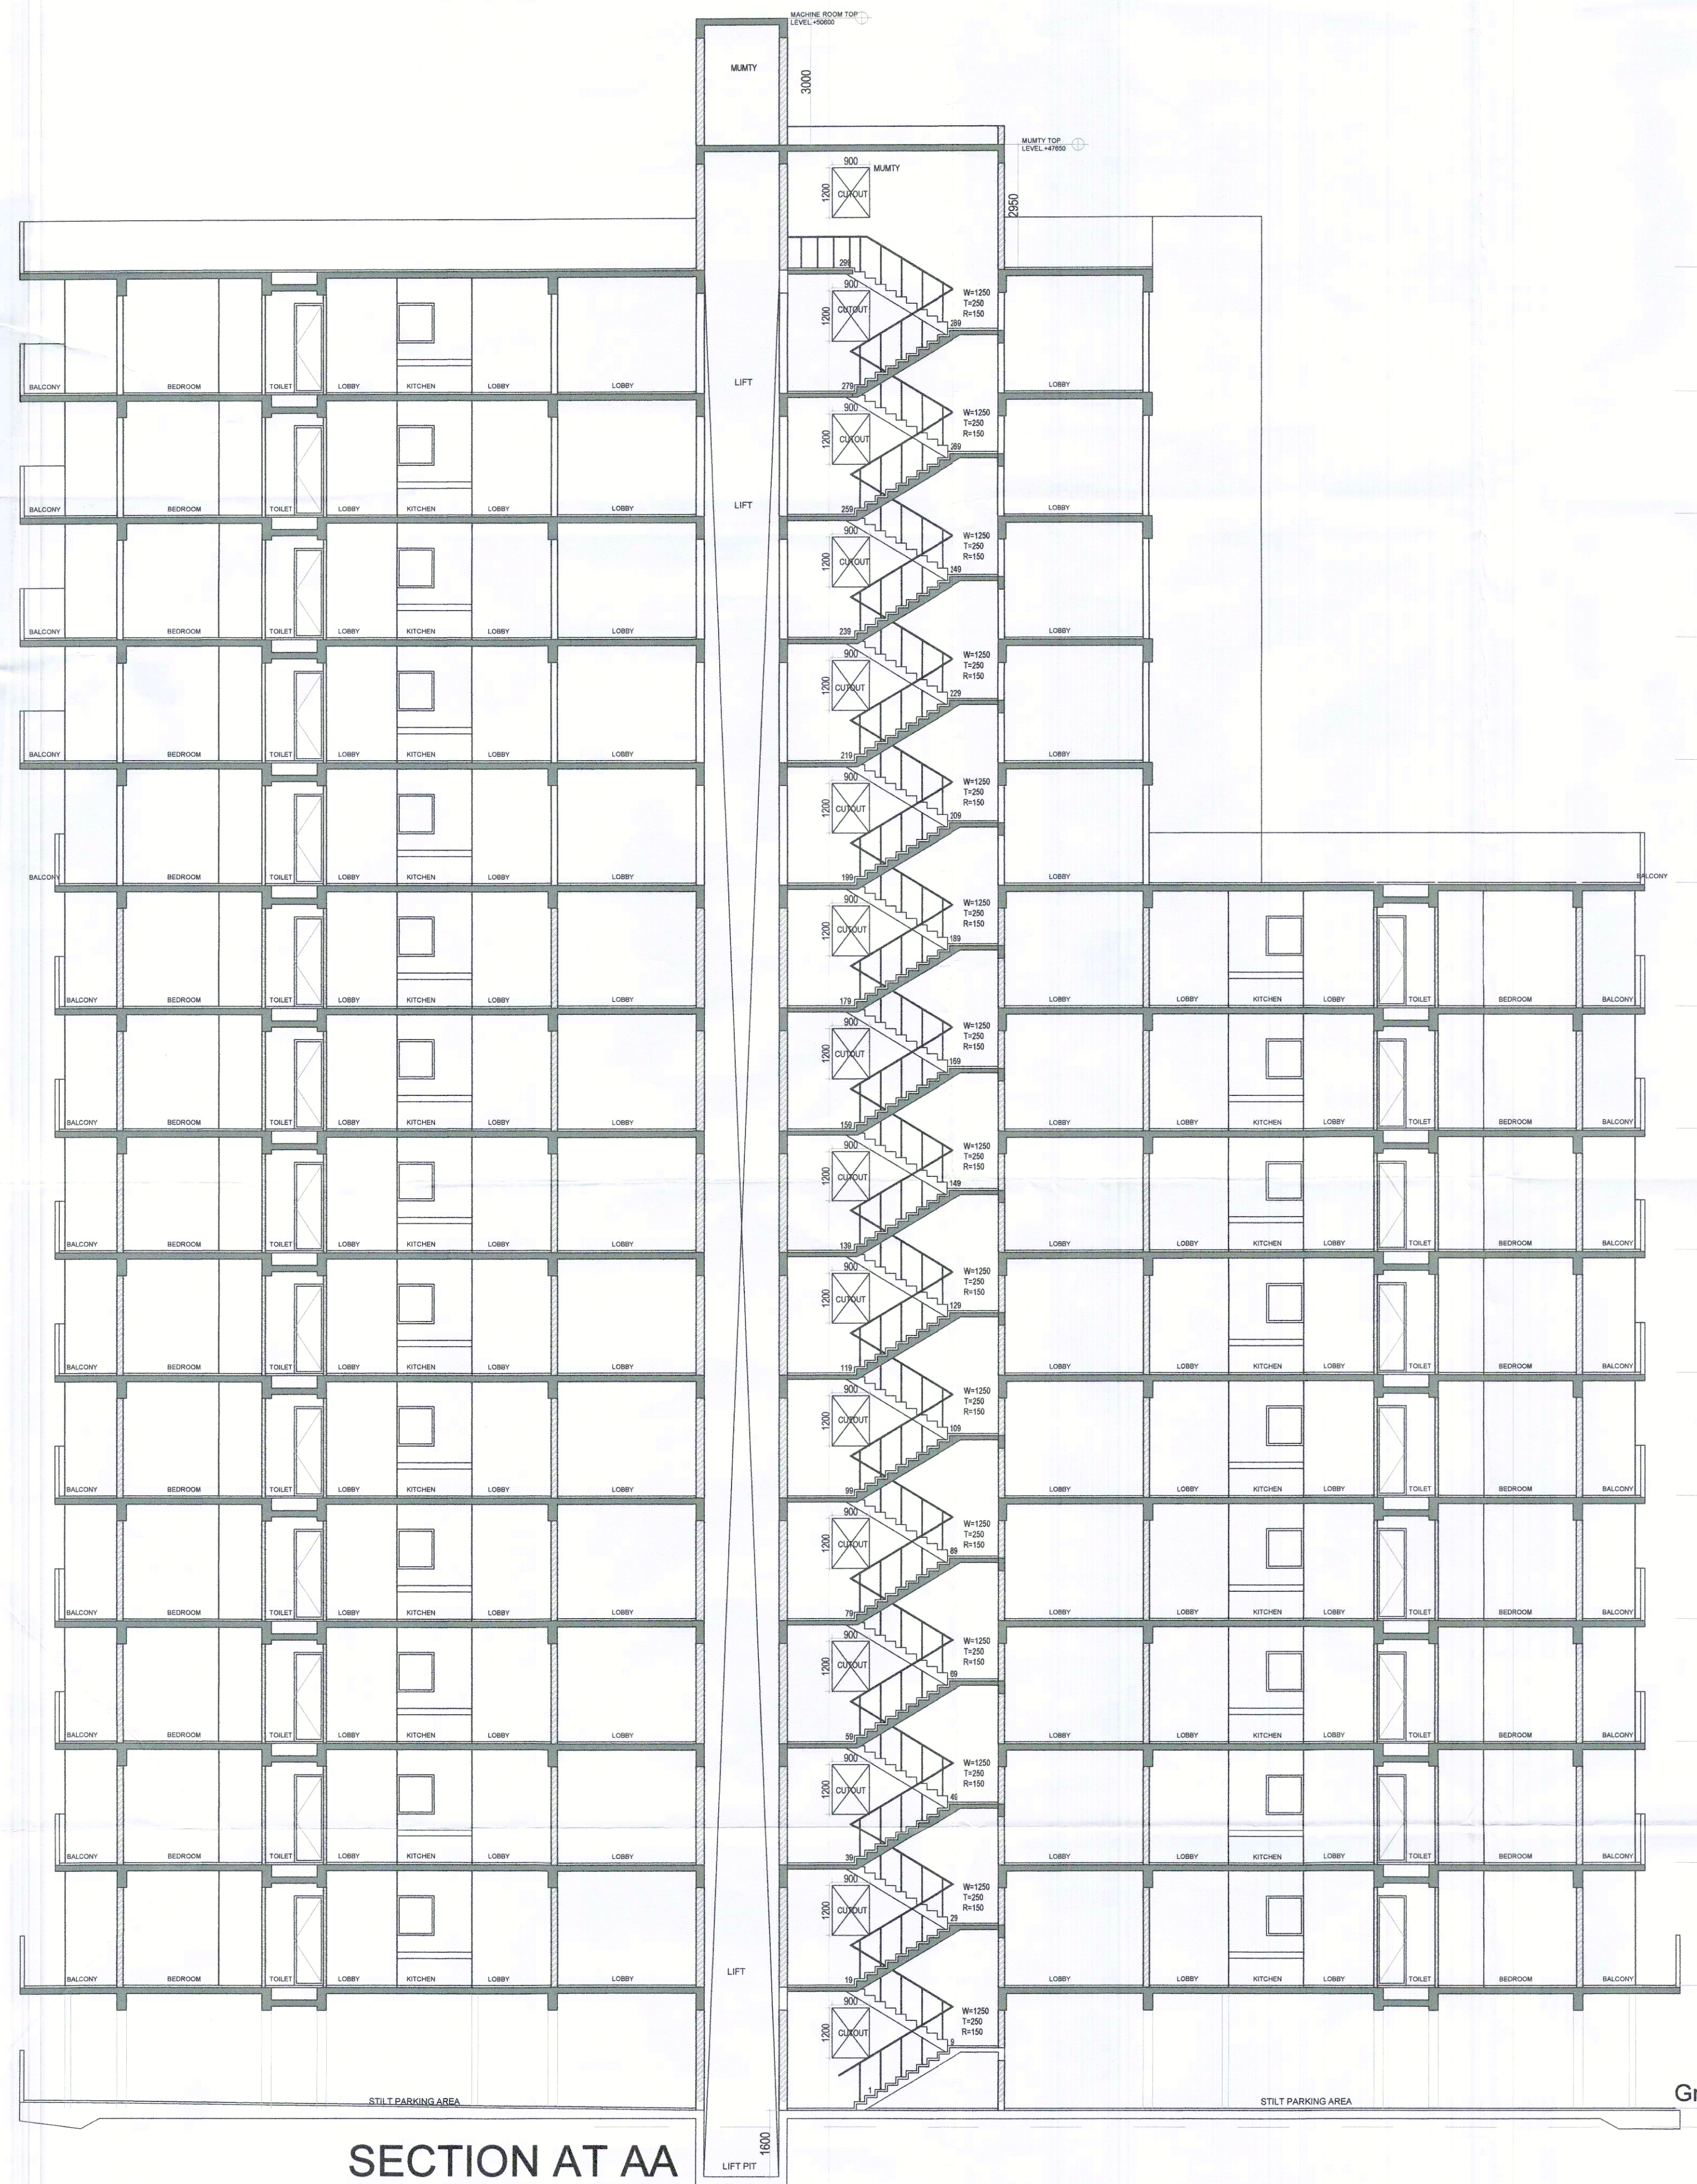

SECTION AT AA

- | | |
|-------------------------------|-------------------------------|
| Terrace Floor
Level +44700 | Terrace Floor
Level +44700 |
| 14th Floor
Level +41750 | 14th Floor
Level +41750 |
| 13th Floor
Level +38800 | 13th Floor
Level +38800 |
| 12th Floor
Level +35850 | 12th Floor
Level +35850 |
| 11th Floor
Level +32900 | 11th Floor
Level +32900 |
| 10th Floor
Level +29950 | 10th Floor
Level +29950 |
| 9th Floor
Level +27000 | 9th Floor
Level +27000 |
| 8th Floor
Level +24050 | 8th Floor
Level +24050 |
| 7th Floor
Level +21100 | 7th Floor
Level +21100 |
| 6th Floor
Level +18150 | 6th Floor
Level +18150 |
| 5th Floor
Level +15200 | 5th Floor
Level +15200 |
| 4th Floor
Level +12250 | 4th Floor
Level +12250 |
| 3rd Floor
Level +9300 | 3rd Floor
Level +9300 |
| 2nd Floor
Level +6350 | 2nd Floor
Level +6350 |
| 1st Floor
Level +3400 | 1st Floor
Level +3400 |


Ground Floor (Level +450)
Road (Level ±00)

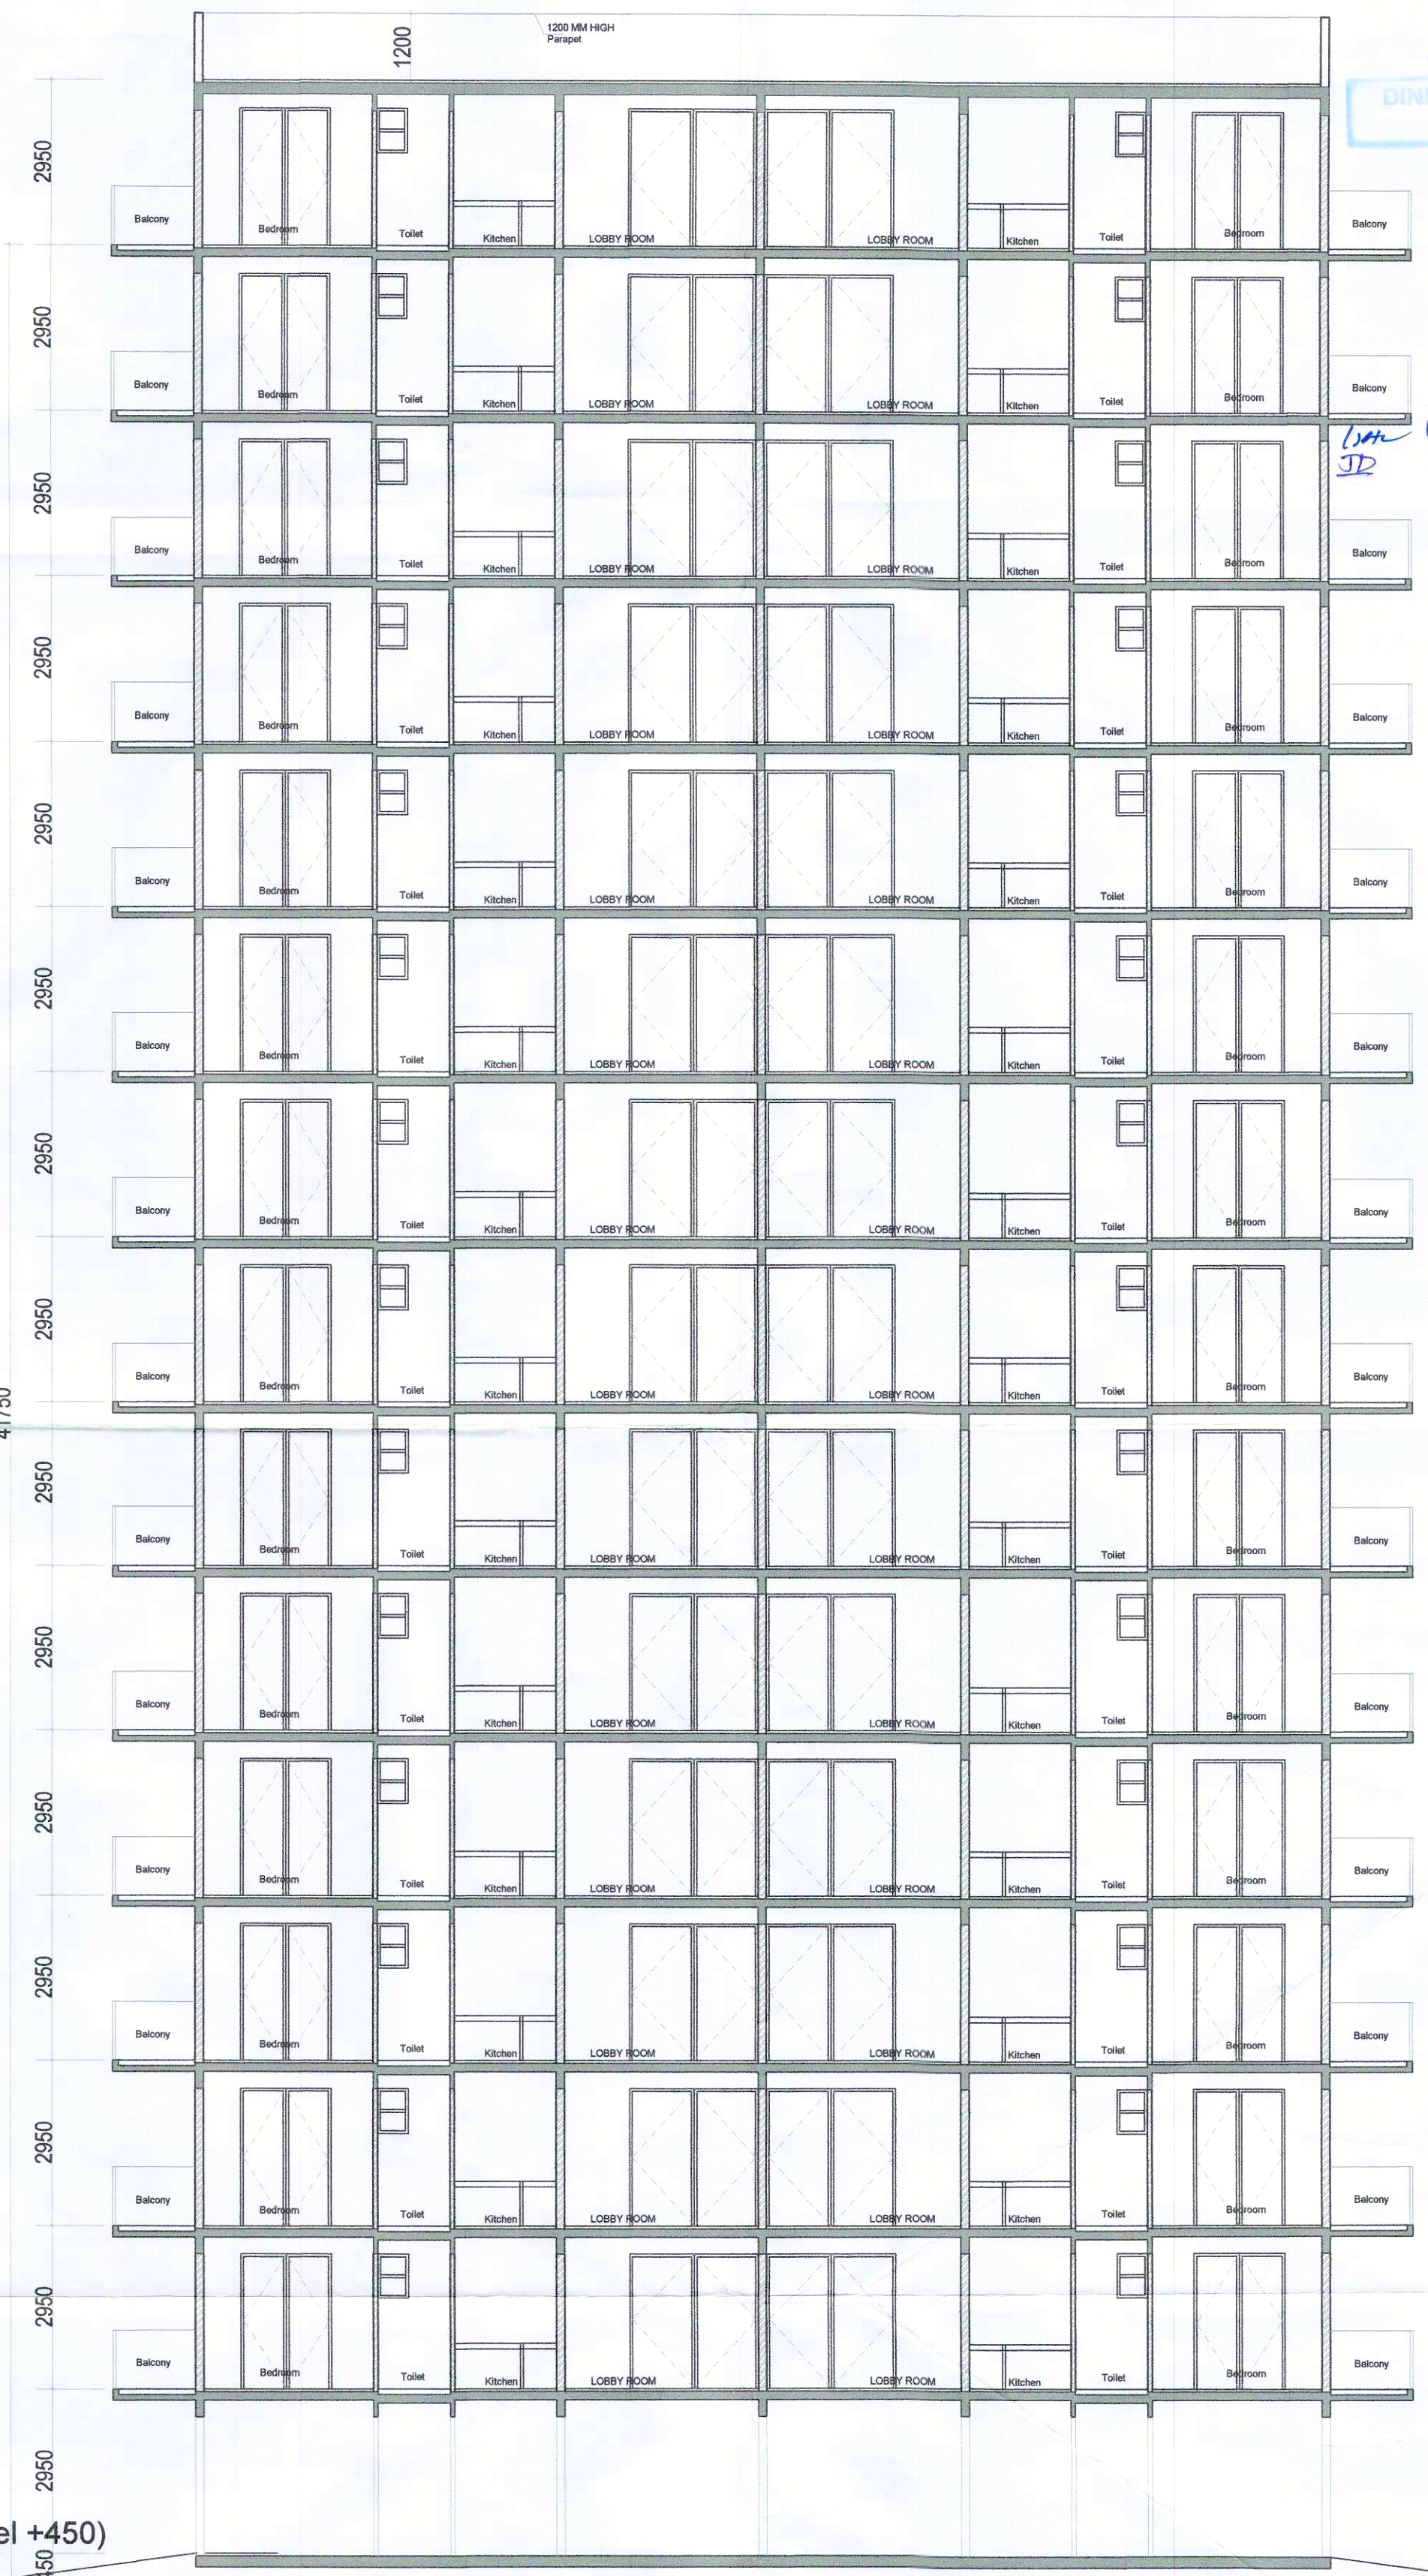

SECTION -BB

CLIENT:- HCBS DEVELOPMENTS LTD

PROJECT : -
 PROPOSED BUILDING PLAN OF AFFORDABLE GROUP
 HOUSING COLONY OVER AN AREA MEASURING 8.75
 ACRE (LICENCE NO.02 DATED 21-01-2021) IN THE REVENUE
 ESTATE OF VILLAGE TIKAMPUR, SECTOR-103, GURUGRAM
 BEING DEVELOPED BY CARE REALTECH PVT. LTD AND
 HCBS DEVELOPMENTS LTD IN COLLABORATION WITH
 HCBS DEVELOPMENTS LTD.

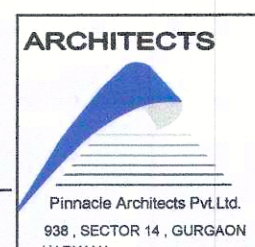

ARCHITECTS
 Pinnacle Architects Pvt. Ltd.
 938, SECTOR 14, GURGAON
 HARYANA

SCALE : 1:100
 DRAWING NAME
 TOWER-5
 SECTION - A-A & BB

DRAWING NO. SUB-16

VIMAL BAJAJ
 Architect CA/96/19791
 938, Sector-14, Gurgaon

ARCHITECT'S SIGN