



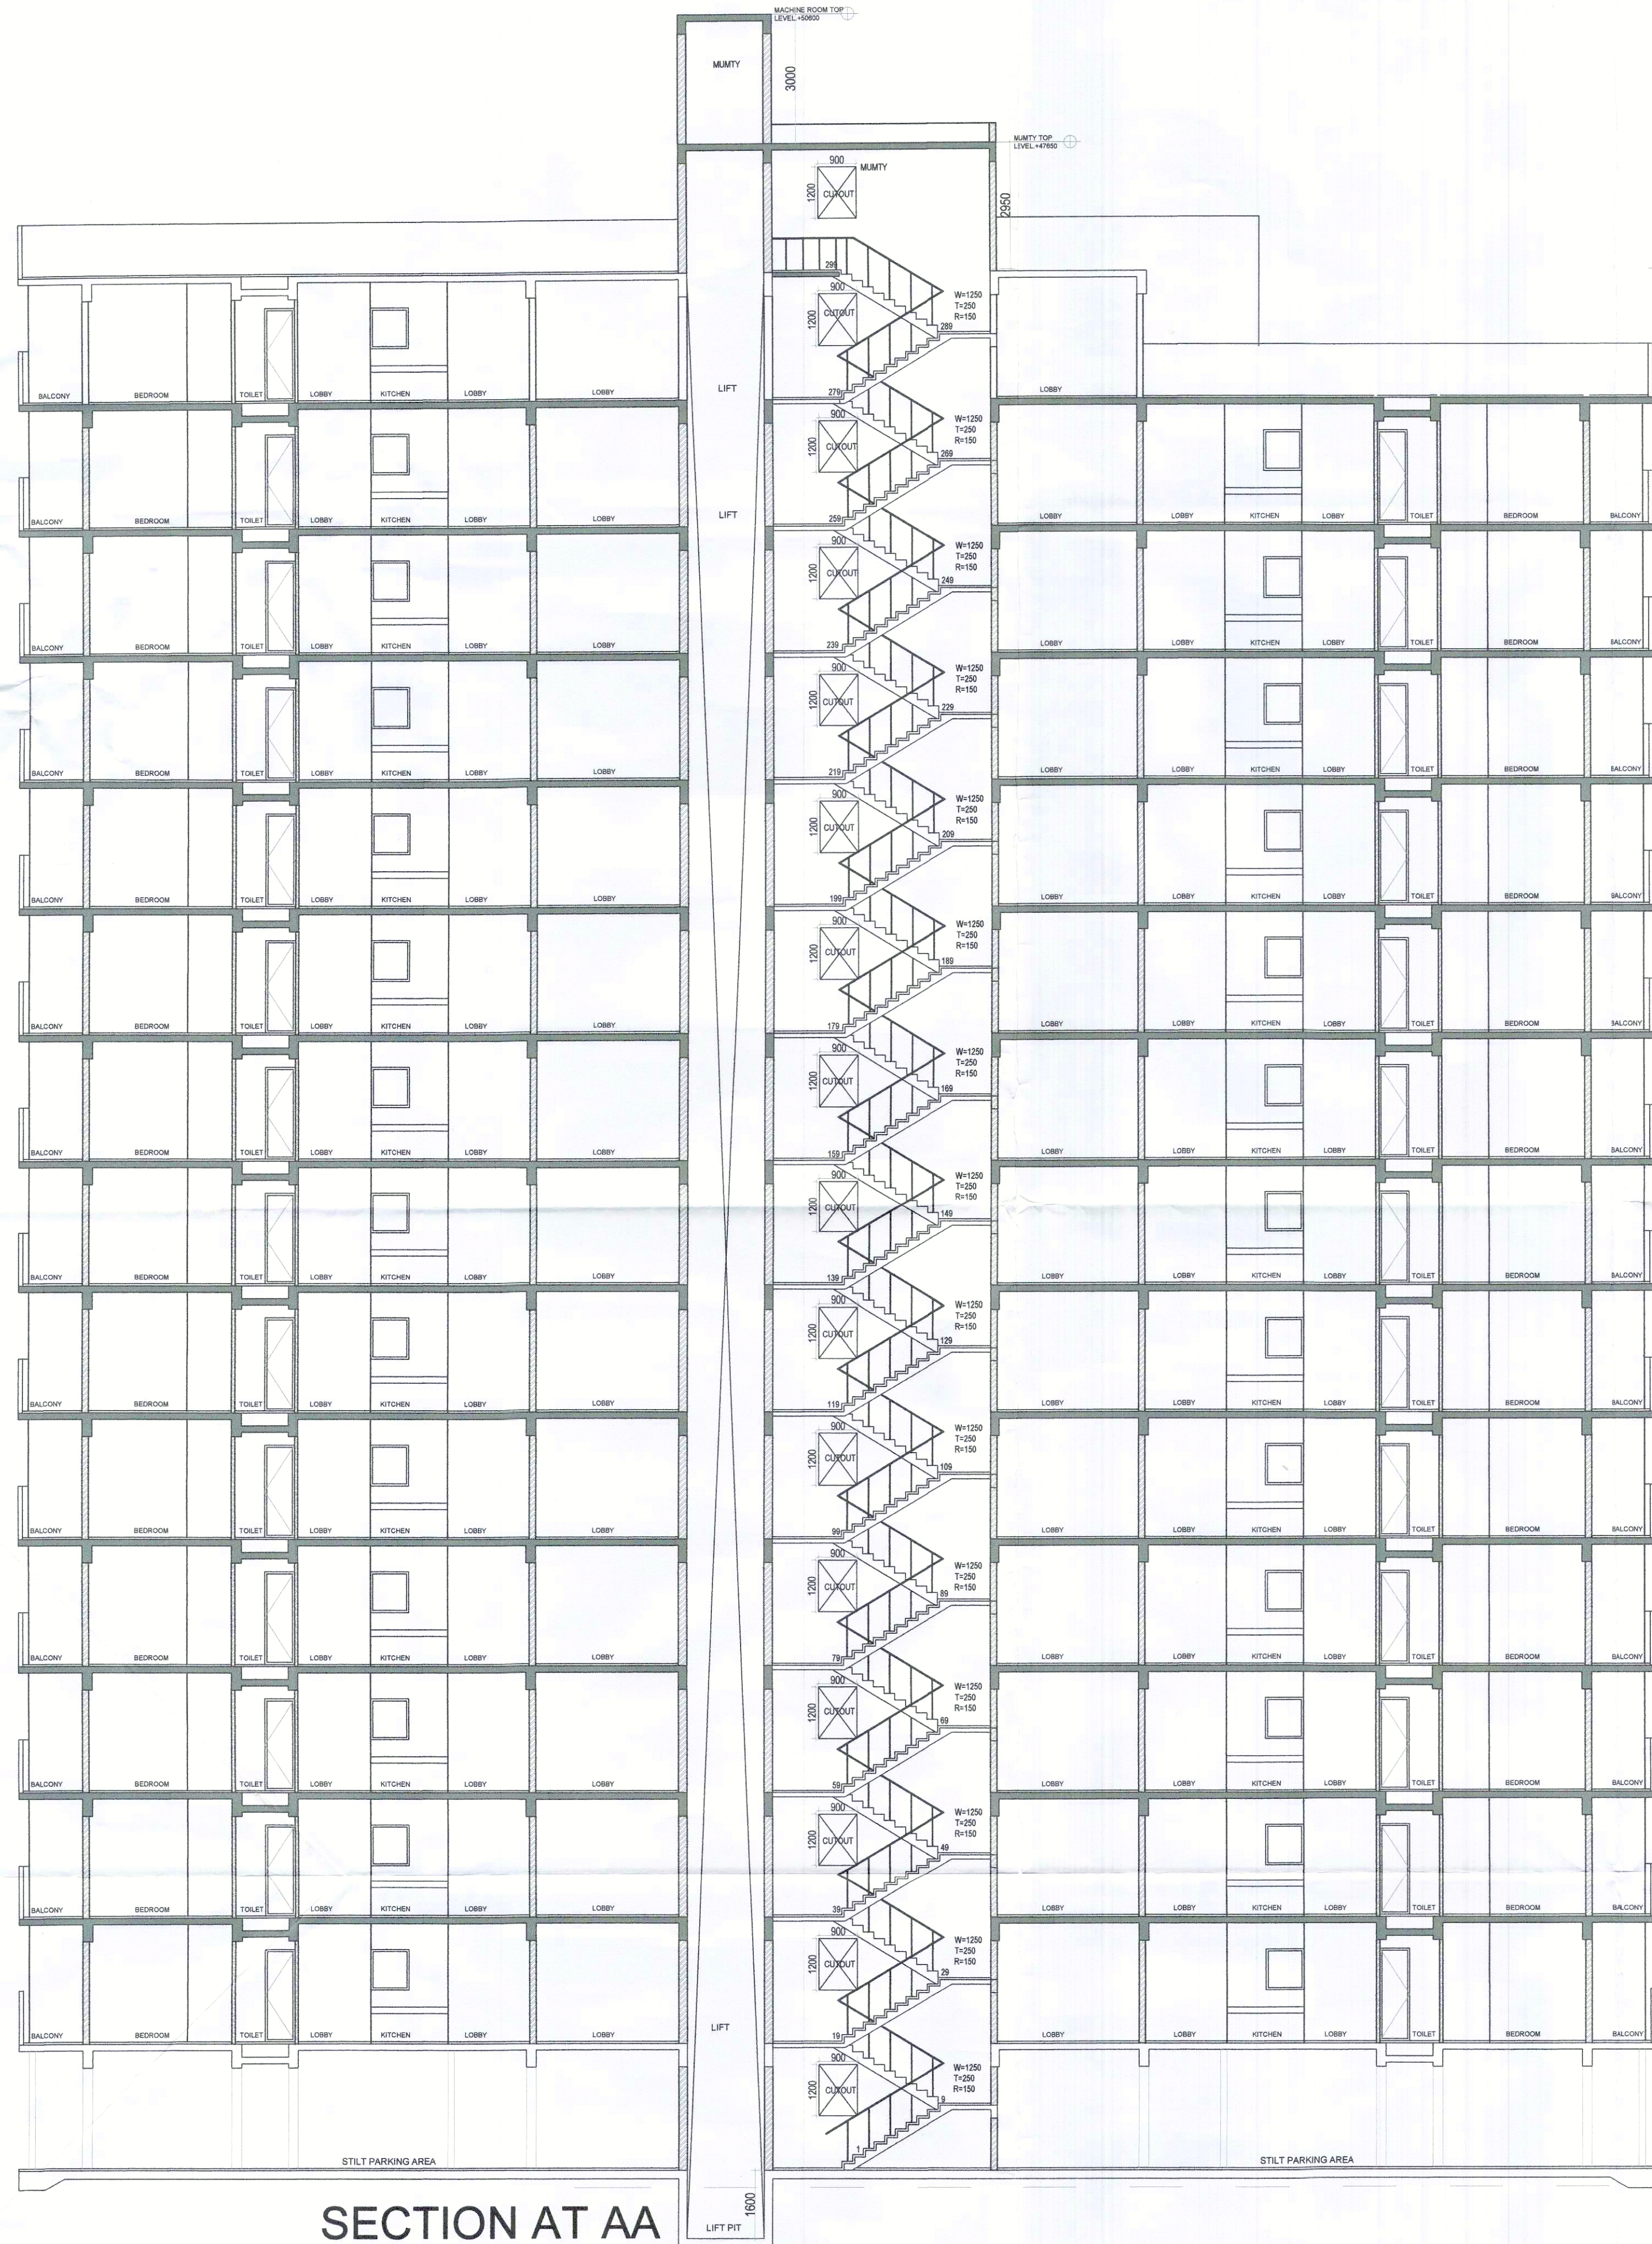

SECTION AT AA

Terrace Floor Level +44700	Terrace Floor Level +44700
14th Floor Level +41750	14th Floor Level +41750
13th Floor Level +38800	13th Floor Level +38800
12th Floor Level +35850	12th Floor Level +35850
11th Floor Level +32900	11th Floor Level +32900
10th Floor Level +29950	10th Floor Level +29950
9th Floor Level +27000	9th Floor Level +27000
8th Floor Level +24050	8th Floor Level +24050
7th Floor Level +21100	7th Floor Level +21100
6th Floor Level +18150	6th Floor Level +18150
5th Floor Level +15200	5th Floor Level +15200
4th Floor Level +12250	4th Floor Level +12250
3rd Floor Level +9300	3rd Floor Level +9300
2nd Floor Level +6350	2nd Floor Level +6350
1st Floor Level +3400	1st Floor Level +3400
Ground Floor (Level +450) Road (Level ±00)	Ground Floor (Level +450) Road (Level ±00)

SECTION -BB

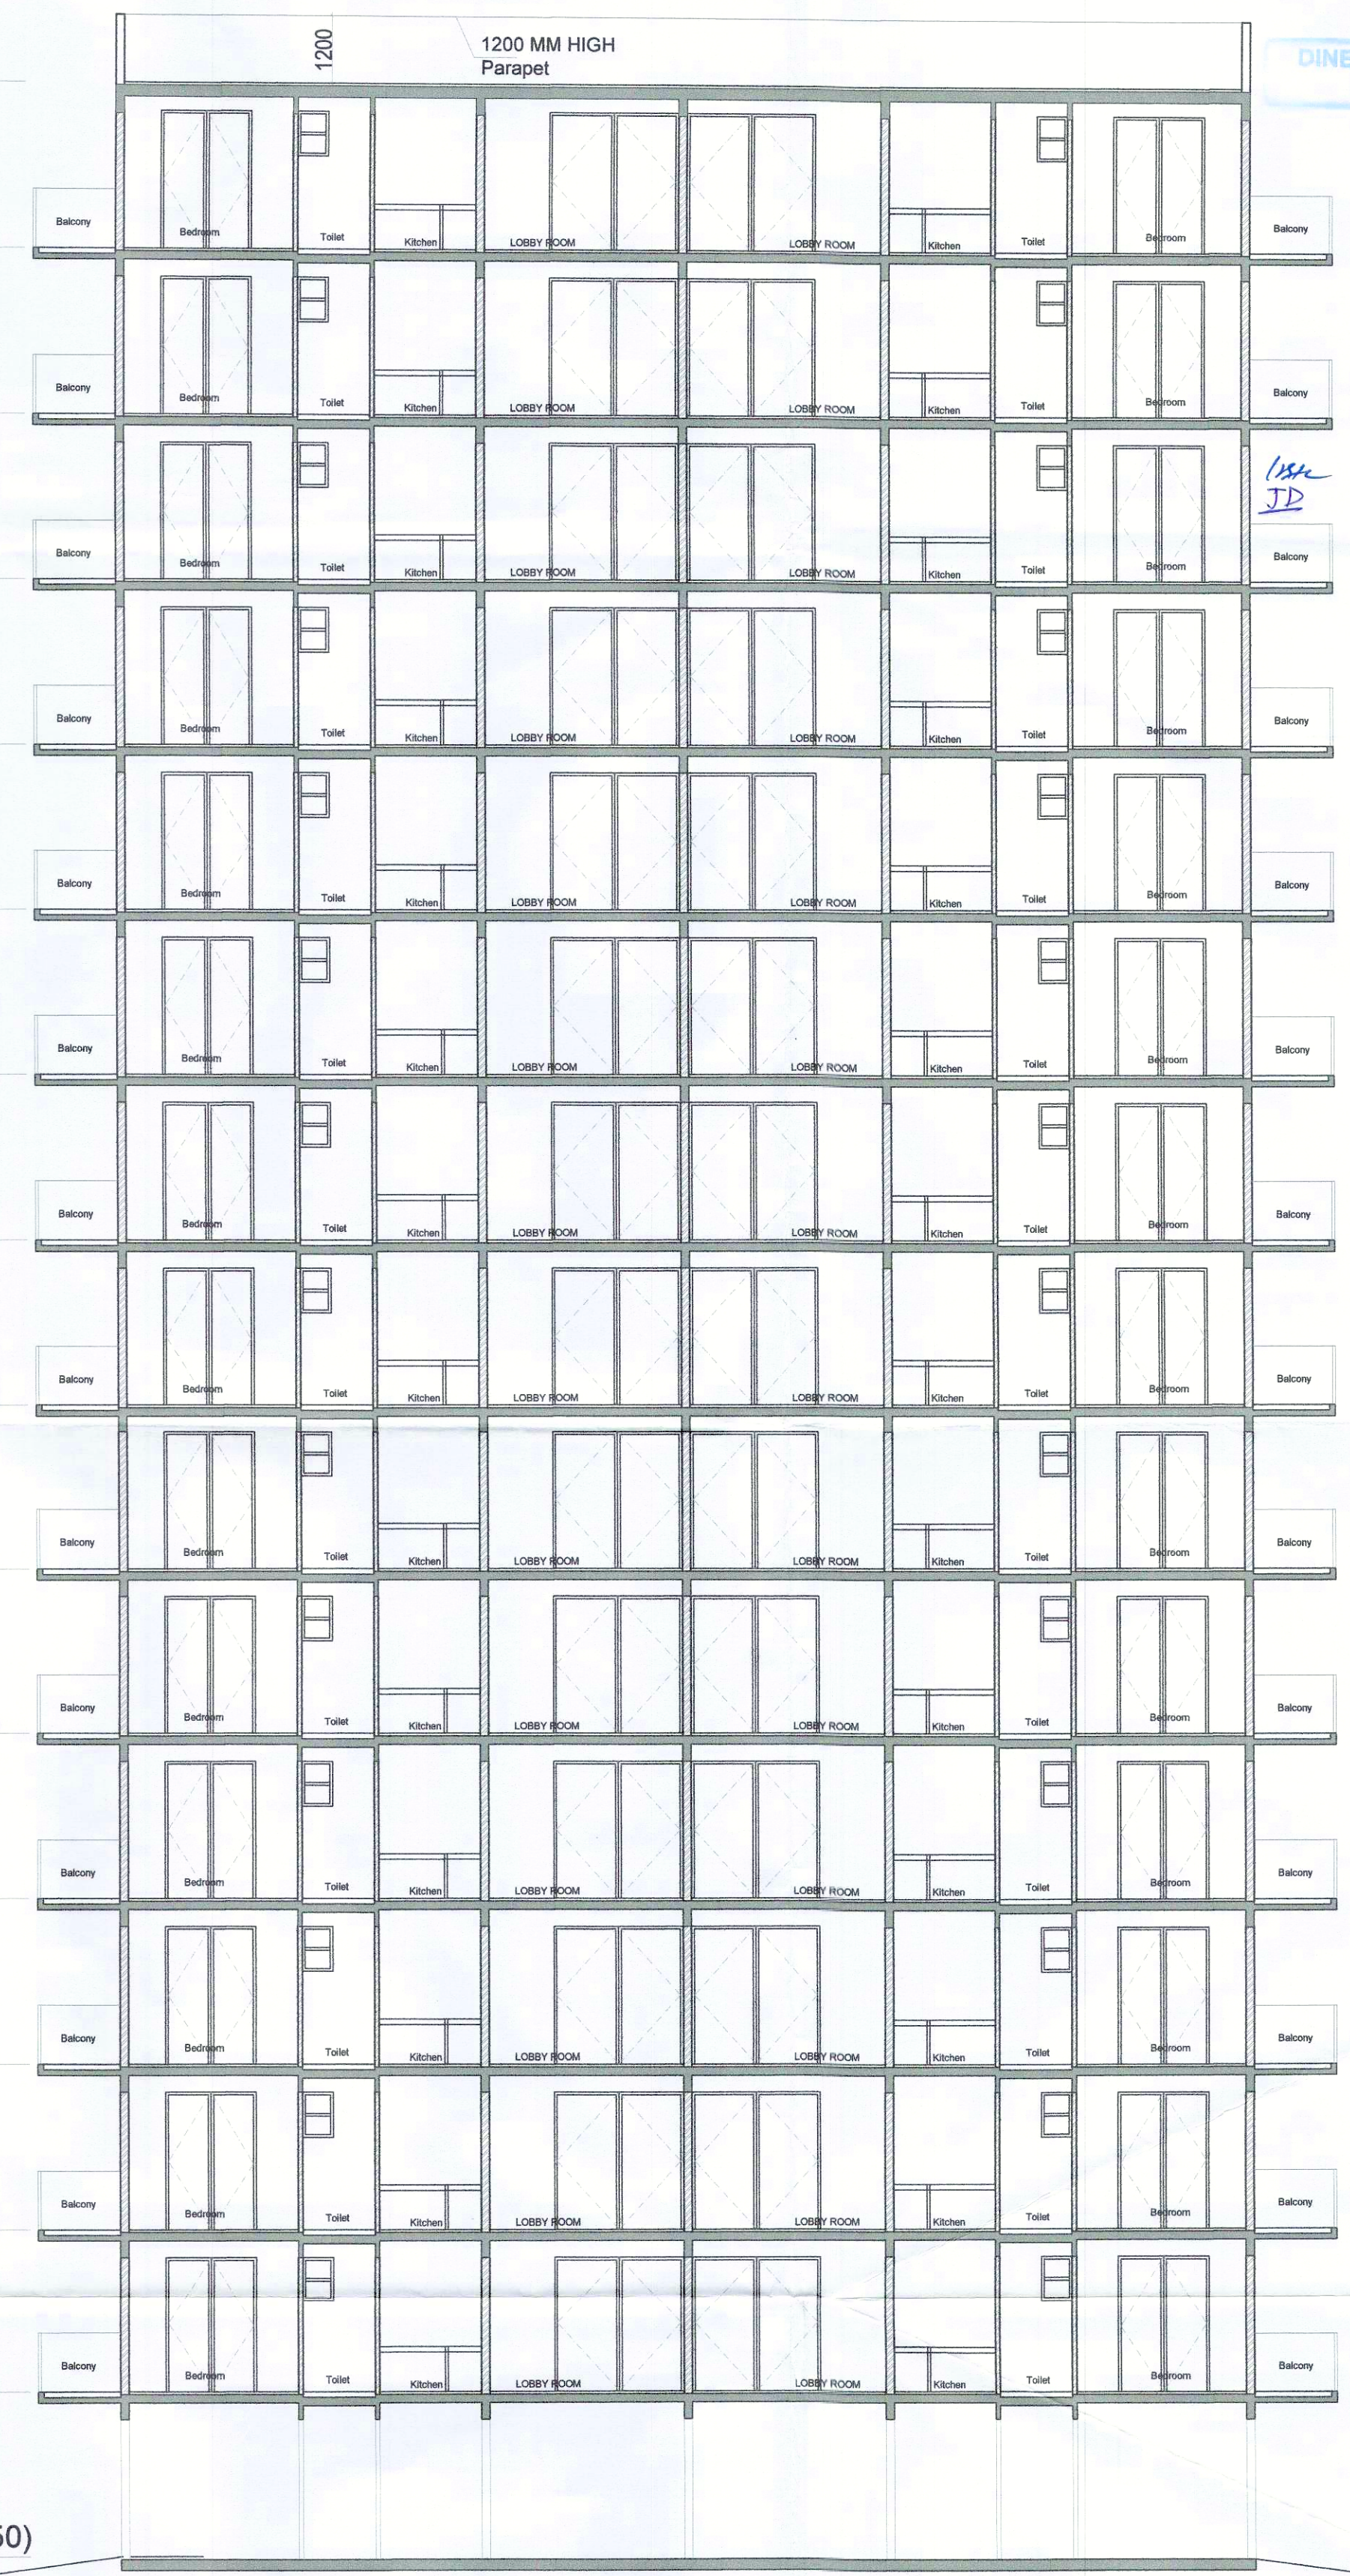

CLIENT:- HCBS DEVELOPMENTS LTD

PROJECT :-
PROPOSED BUILDING PLAN OF AFFORDABLE GROUP
HOUSING COLONY OVER AN AREA MEASURING 8.75
ACRE (LICENCE NO. 02 DATED 21-01-2021) IN THE REVENUE
ESTATE OF VILLAGE TIKAMPUR, SECTOR-103, GURUGRAM
BEING DEVELOPED BY CARE REALTECH PVT. LTD AND
HCBS DEVELOPMENTS LTD IN COLLABORATION WITH
HCBS DEVELOPMENTS LTD.

ARCHITECTS Pinnacle Architects Pvt Ltd 938, SECTOR 14, GURUGRAM HARYANA	SCALE : 1:100 DRAWING NAME TOWER-6,7&8 SECTION - A-A & B-B
HCBS DEVELOPMENTS LTD Authorized Signatory	DRAWING NO. SUB -21 VIMAL BAJAJ Architect CA/96/19791 938, Sector-14, Gurgaon
APPLICANT'S SIGN.	ARCHITECT'S SIGN