

ARCHITECT (H.O.) S.T.P. S.P. (G) C.T.P. (Hr.)
 Member Secretary Member Chairman
 B.P.C. B.P.C. B.P.C.

DINE KUMAR
 SD (H.O.)

INK JD
 PPA ATP

DDT (H.O.)
 Member BPA

Machine room Top (Level +50600)

Mumty Top (Level +47650)

Terrace (Level +44700)

14th Floor (Level +41750)

13th Floor (Level +38800)

12th Floor (Level +35850)

11th Floor (Level +32900)

10th Floor (Level +29950)

9th Floor (Level +27000)

8th Floor (Level +24050)

7th Floor (Level +21100)

6th Floor (Level +18150)

5th Floor (Level +15200)



4th Floor (Level +12250)

3rd Floor (Level +9300)

2nd Floor (Level +6350)

1st Floor (Level +3400)

Ground Floor (Level +450)

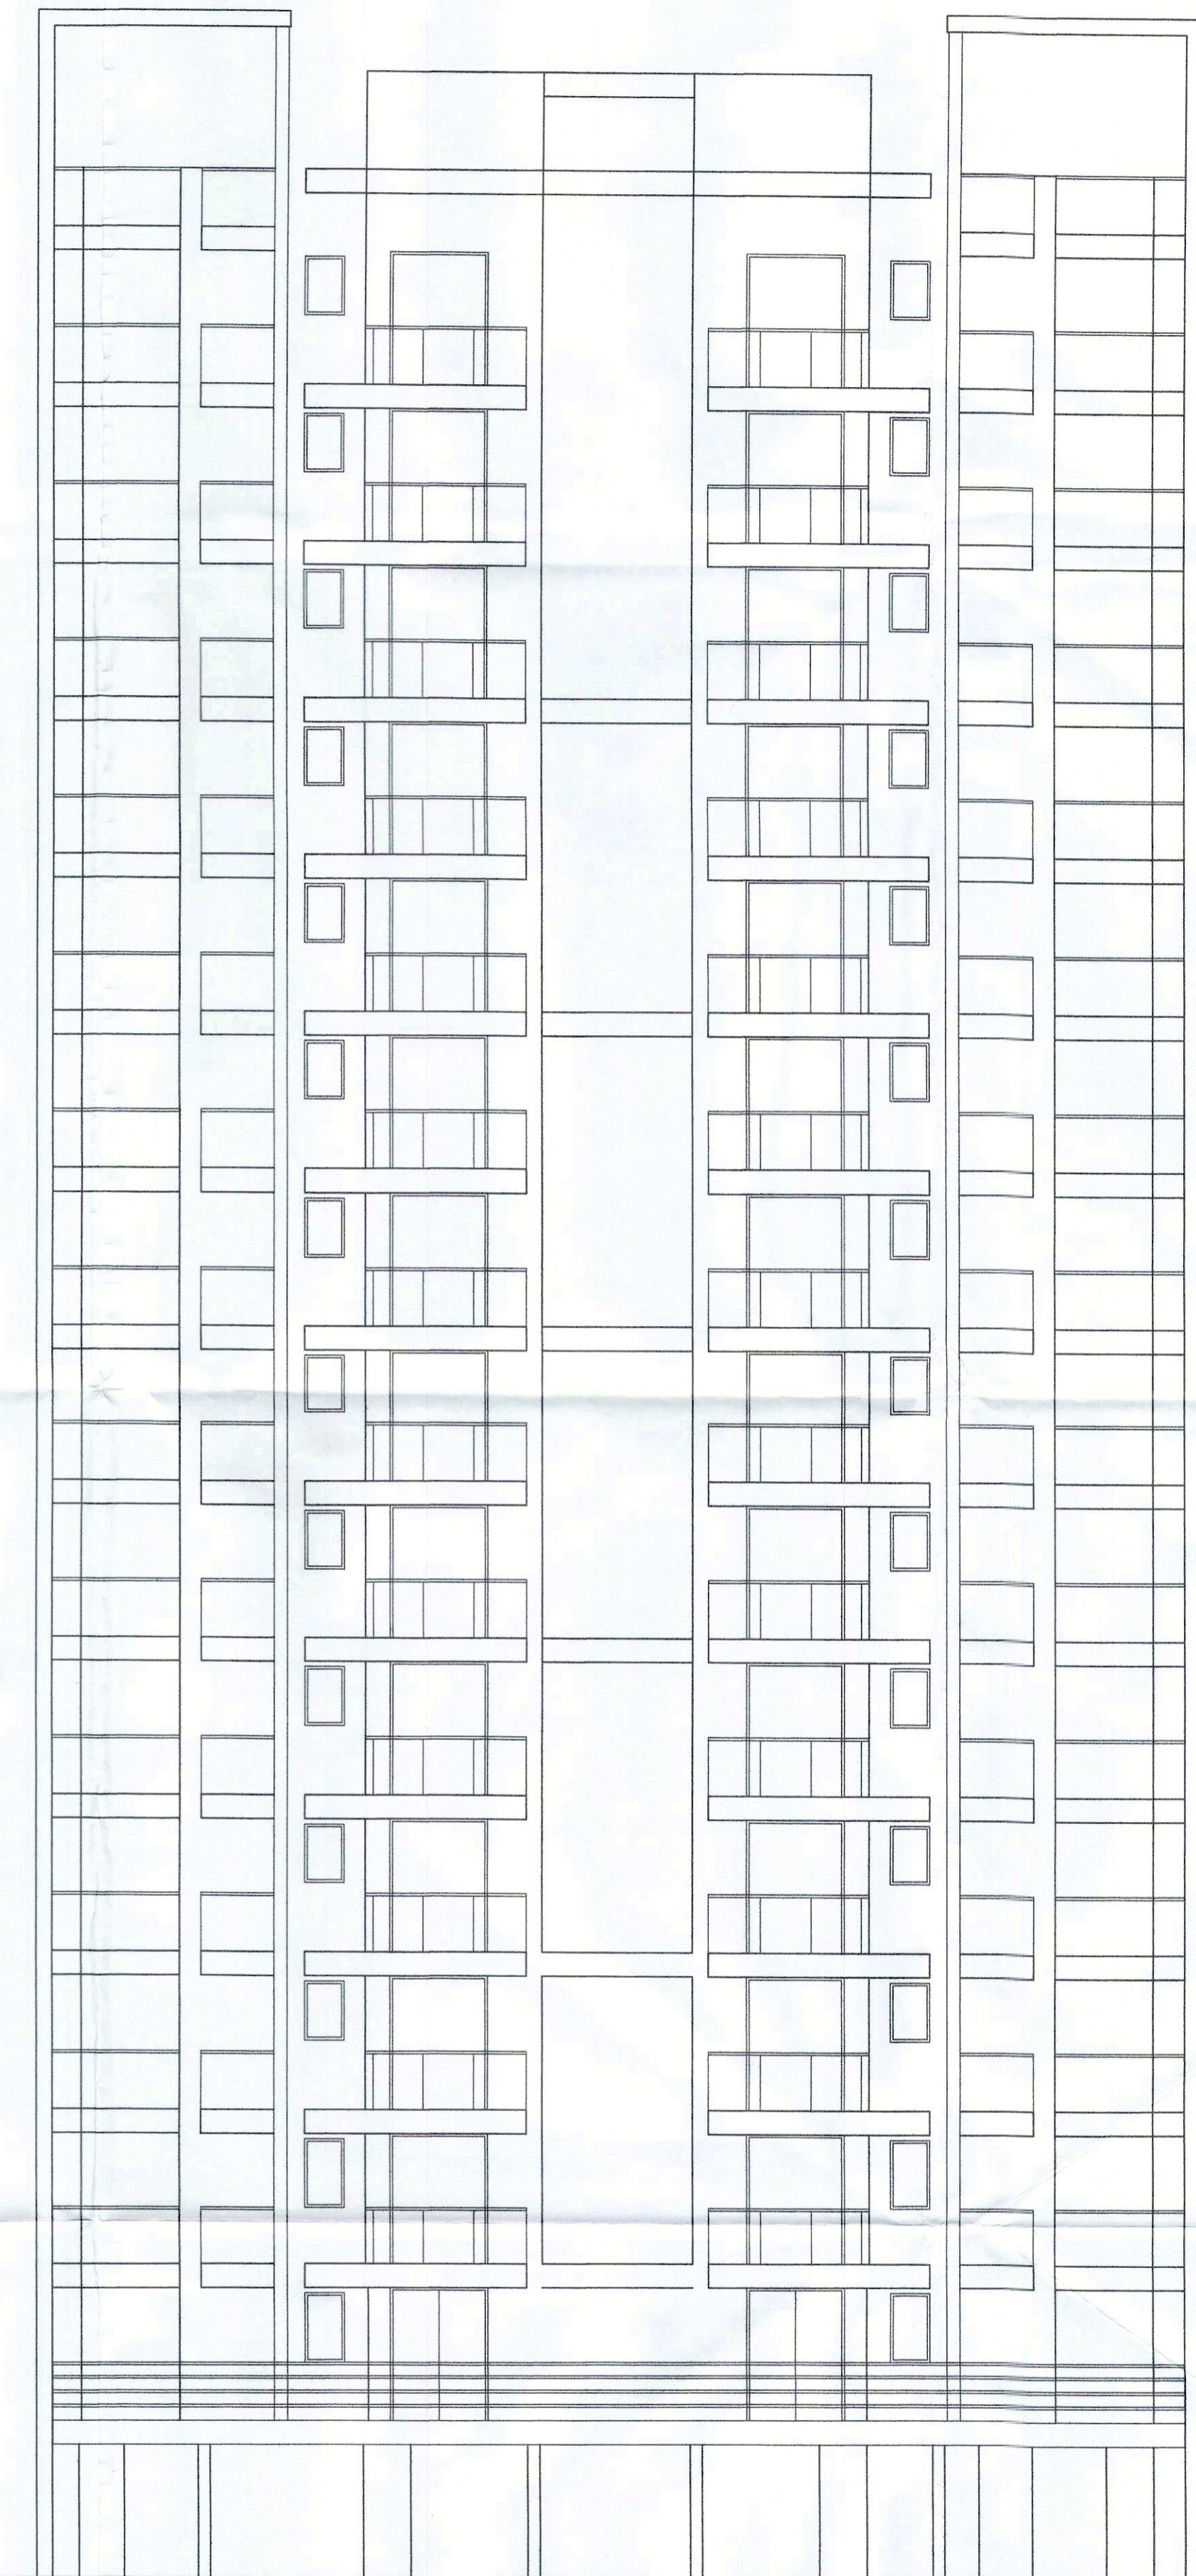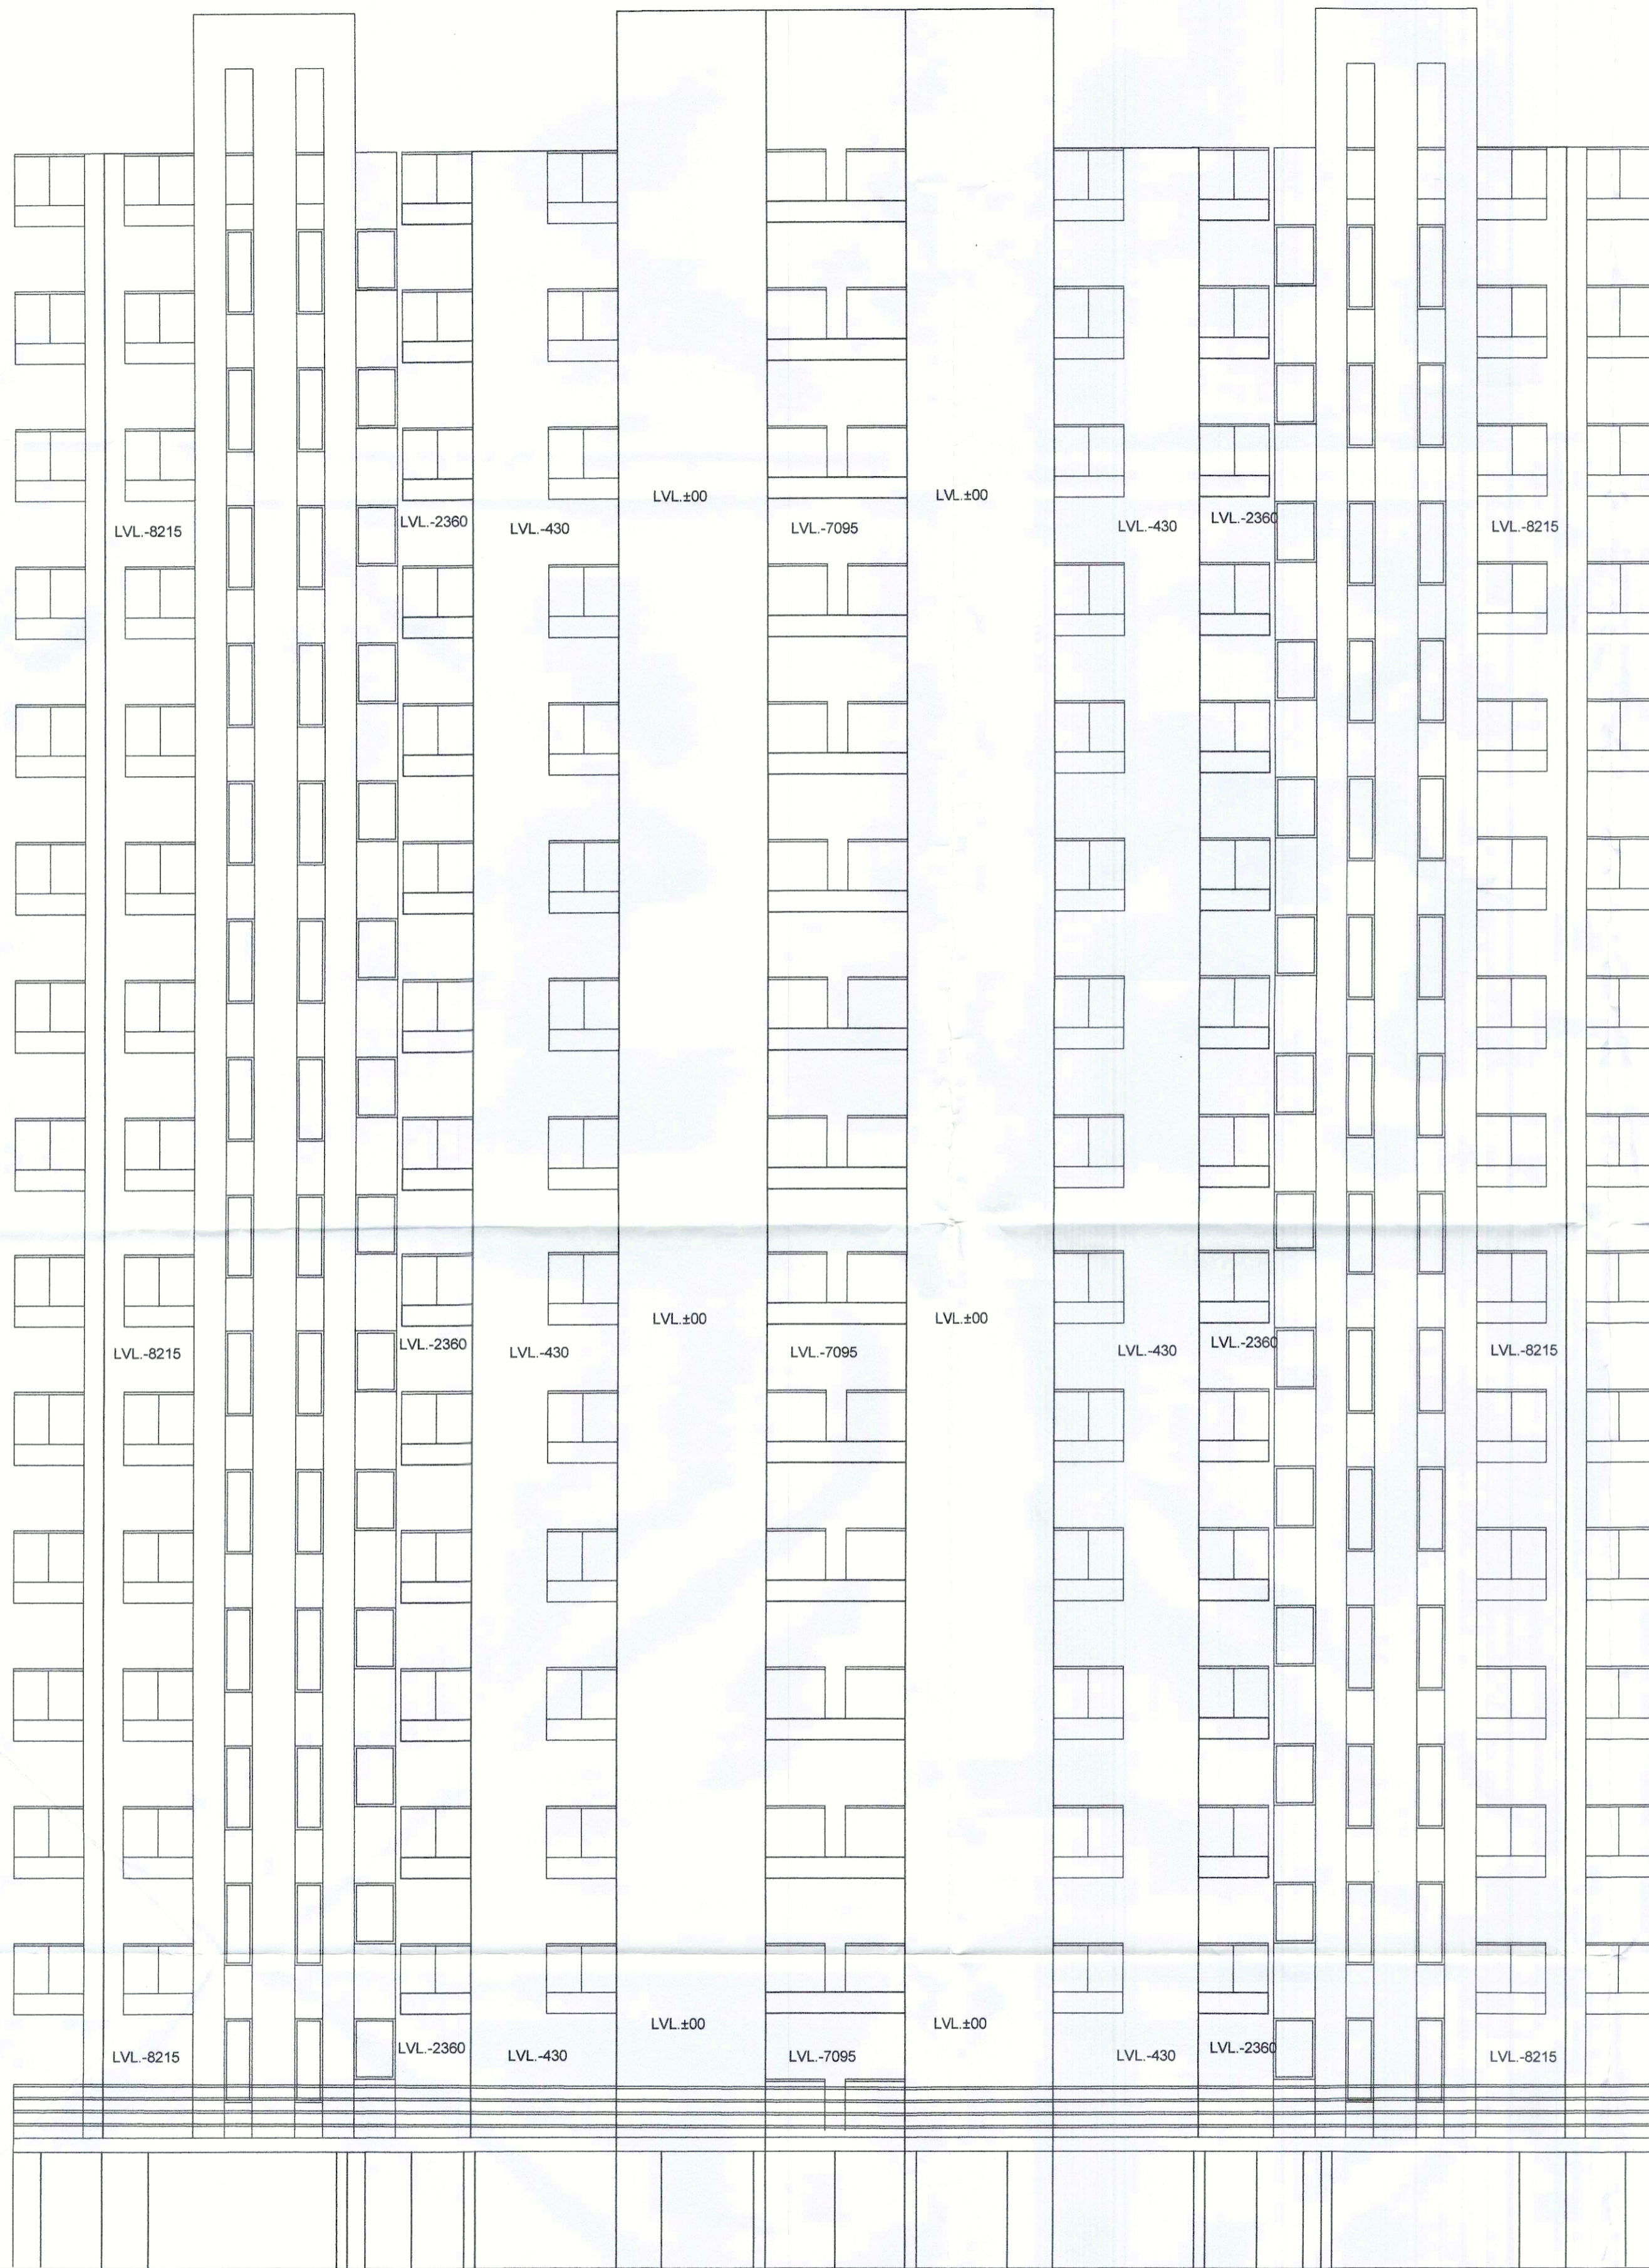


ELEVATION E-2&4
TOWER 9,10&11

ELEVATION E-3
TOWER 9,10 &11

CLIENT:- HCBS DEVELOPMENTS LTD

PROJECT :-
 PROPOSED BUILDING PLAN OF AFFORDABLE GROUP HOUSING COLONY OVER AN AREA MEASURING 8.75 ACRE(LICENCE NO.02 DATED 21-01-2021) IN THE REVENUE ESTATE OF VILLAGE TIKAMPUR, SECTOR-103, GURUGRAM BEING DEVELOPED BY CARE REALTECH PVT. LTD AND HCBS DEVELOPMENTS LTD IN COLLABORATION WITH HCBS DEVELOPMENTS LTD.

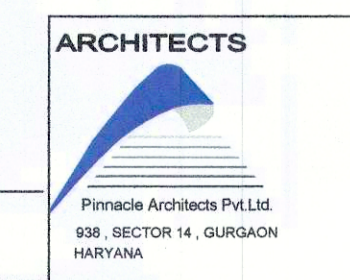

HCBS DEVELOPMENTS LTD
 Authorised Signatory
 APPLICANT'S SIGN.

SCALE : 1:100
DRAWING NAME
 TOWERS-4
 ELEVATION
DRAWING NO. SUB-32
VIMAL BAJAJ
 Architect CA/96/19791
 938, Sector-14, Gurgaon
 ARCHITECT'S SIGN