

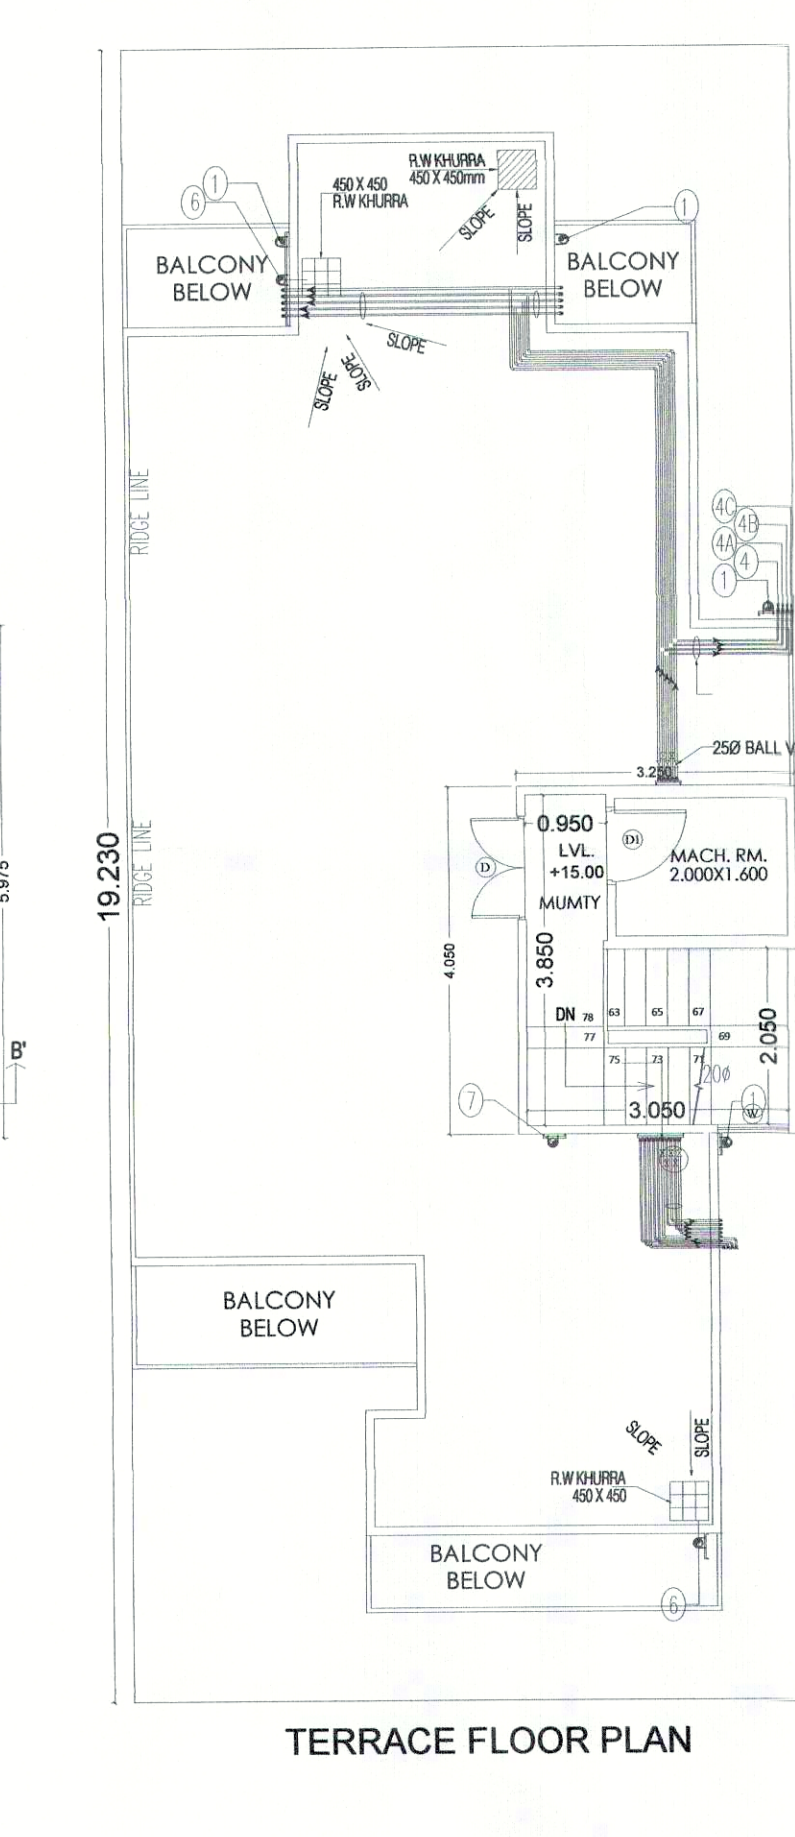
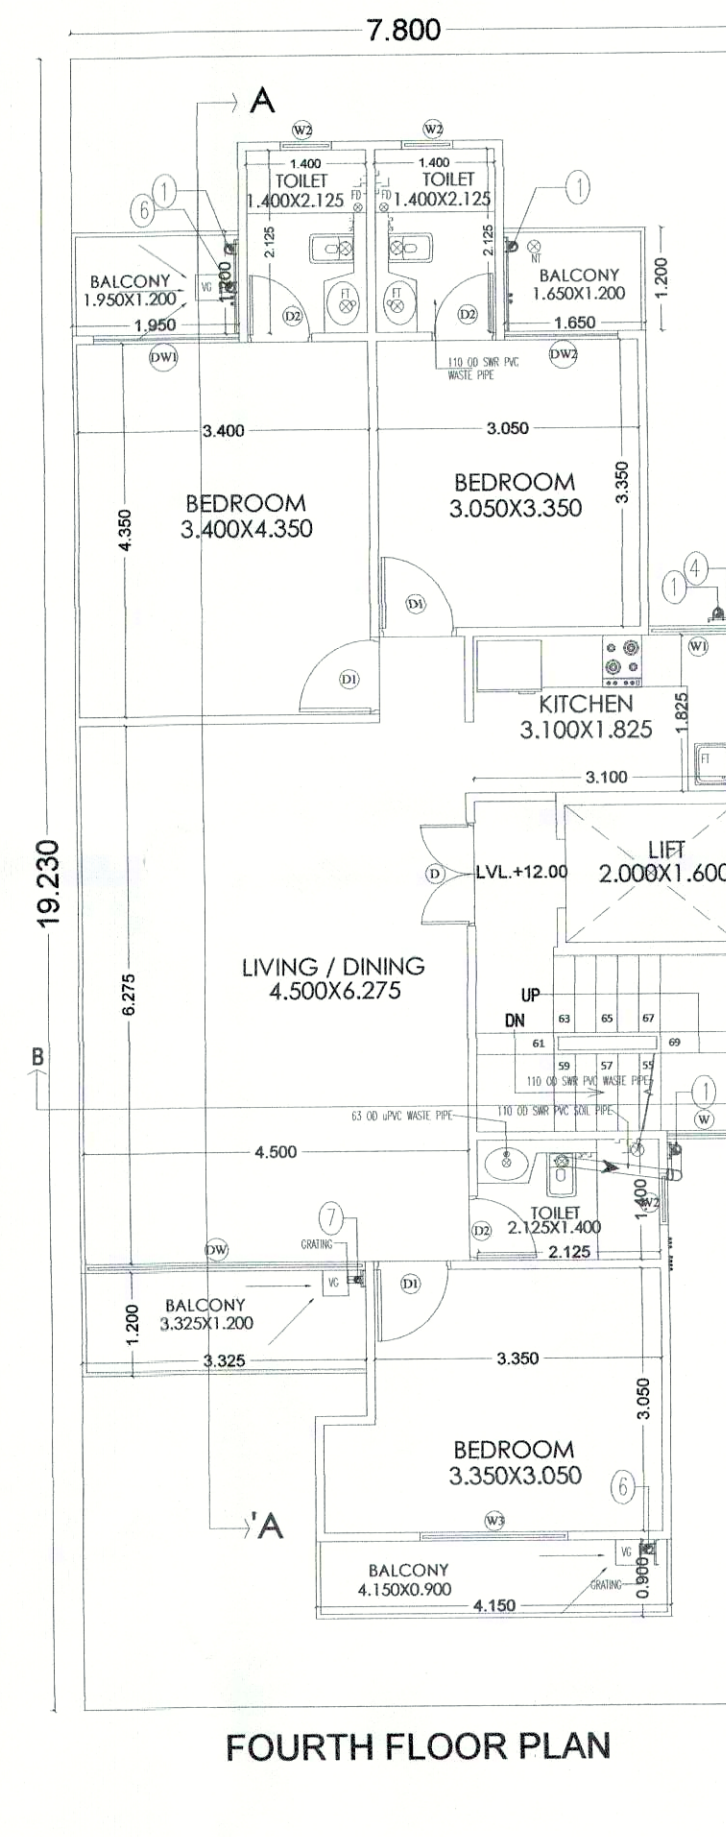
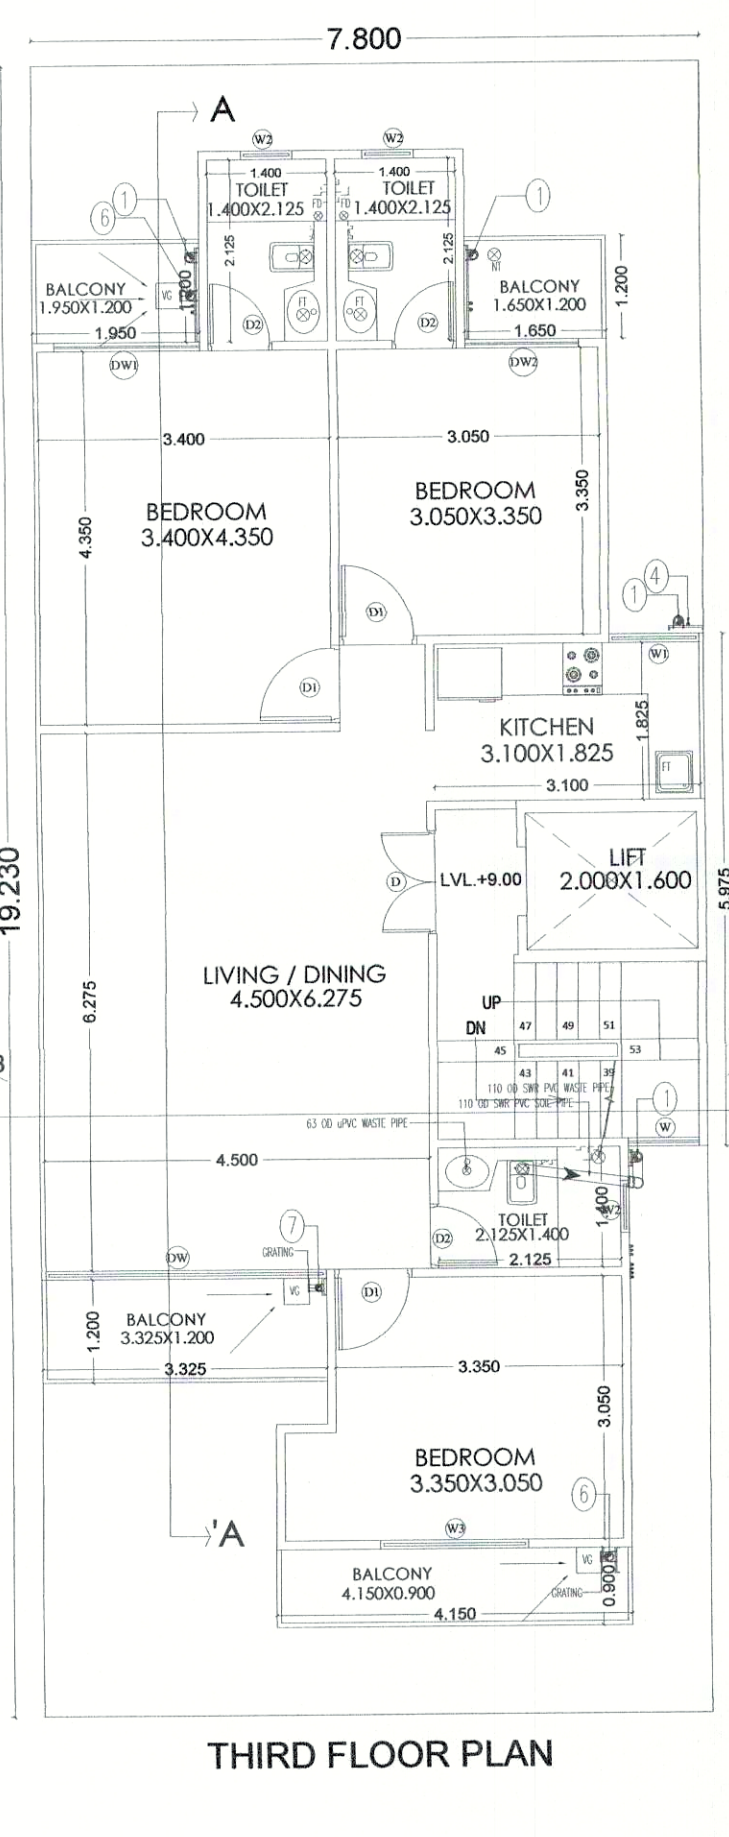
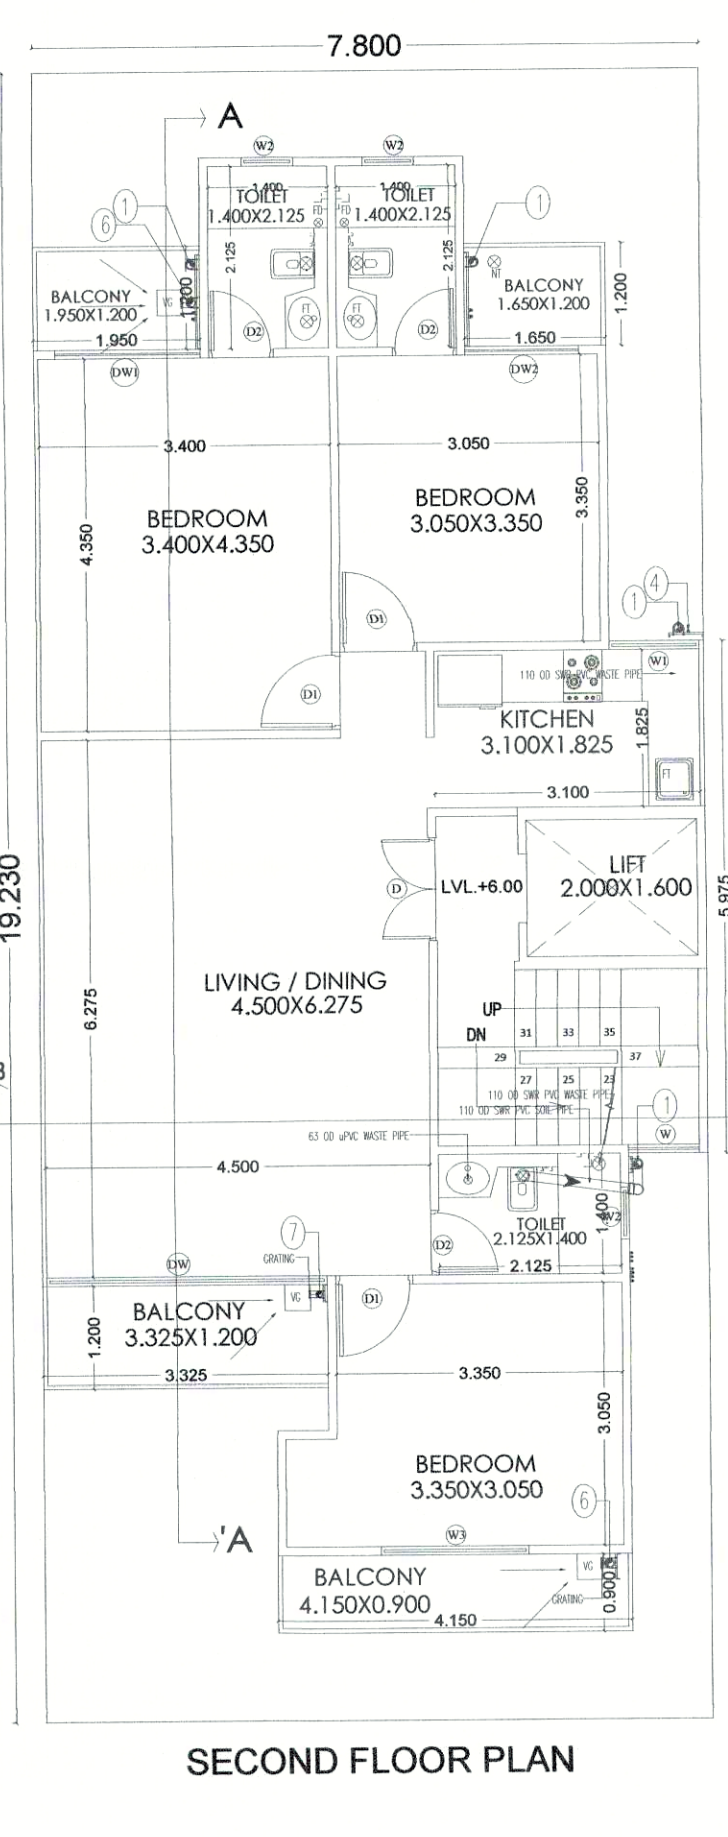
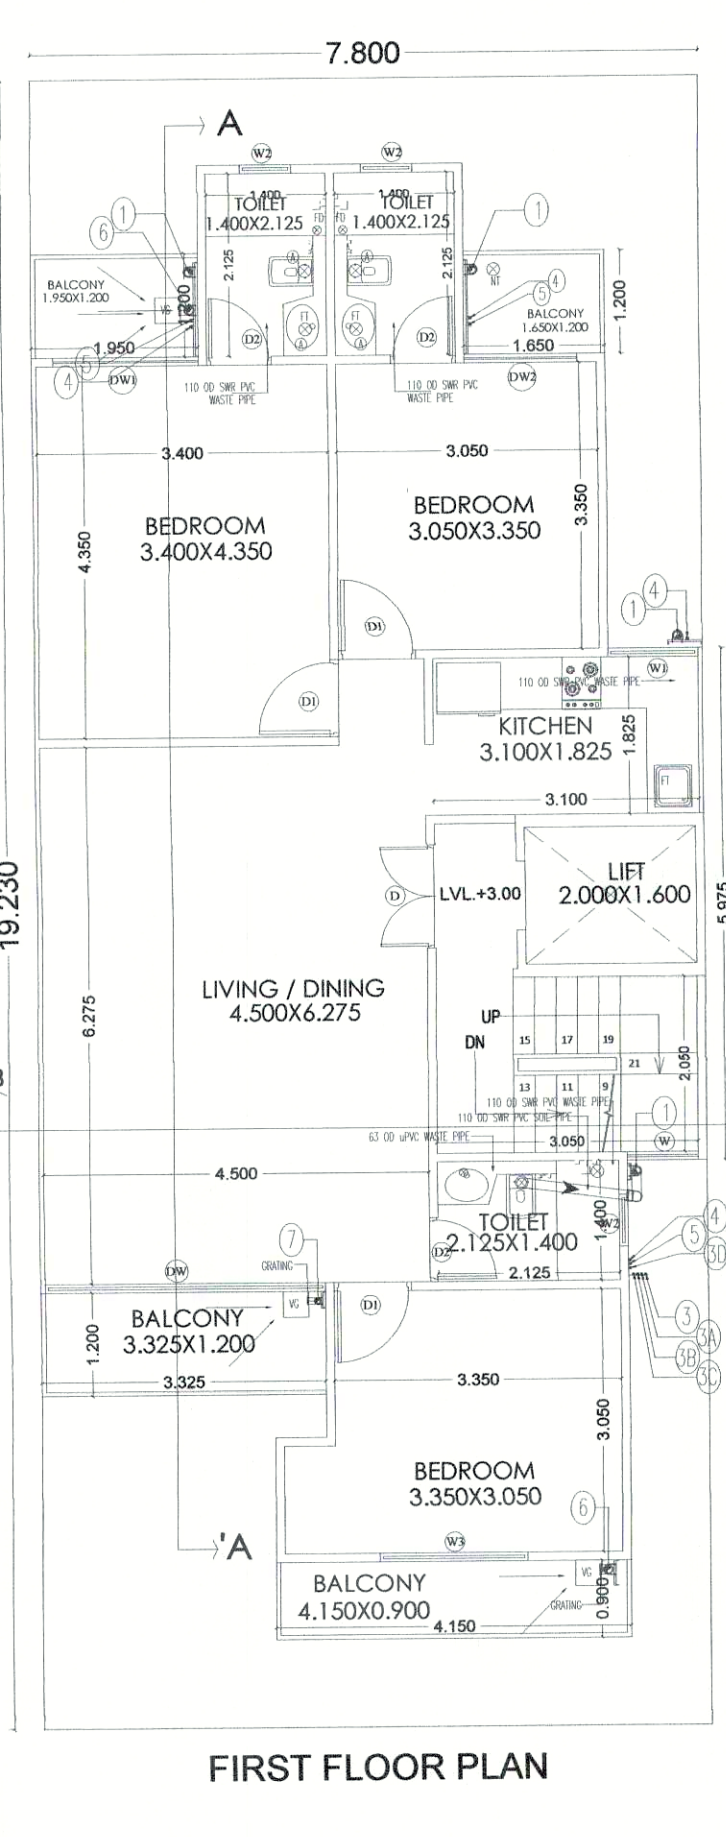
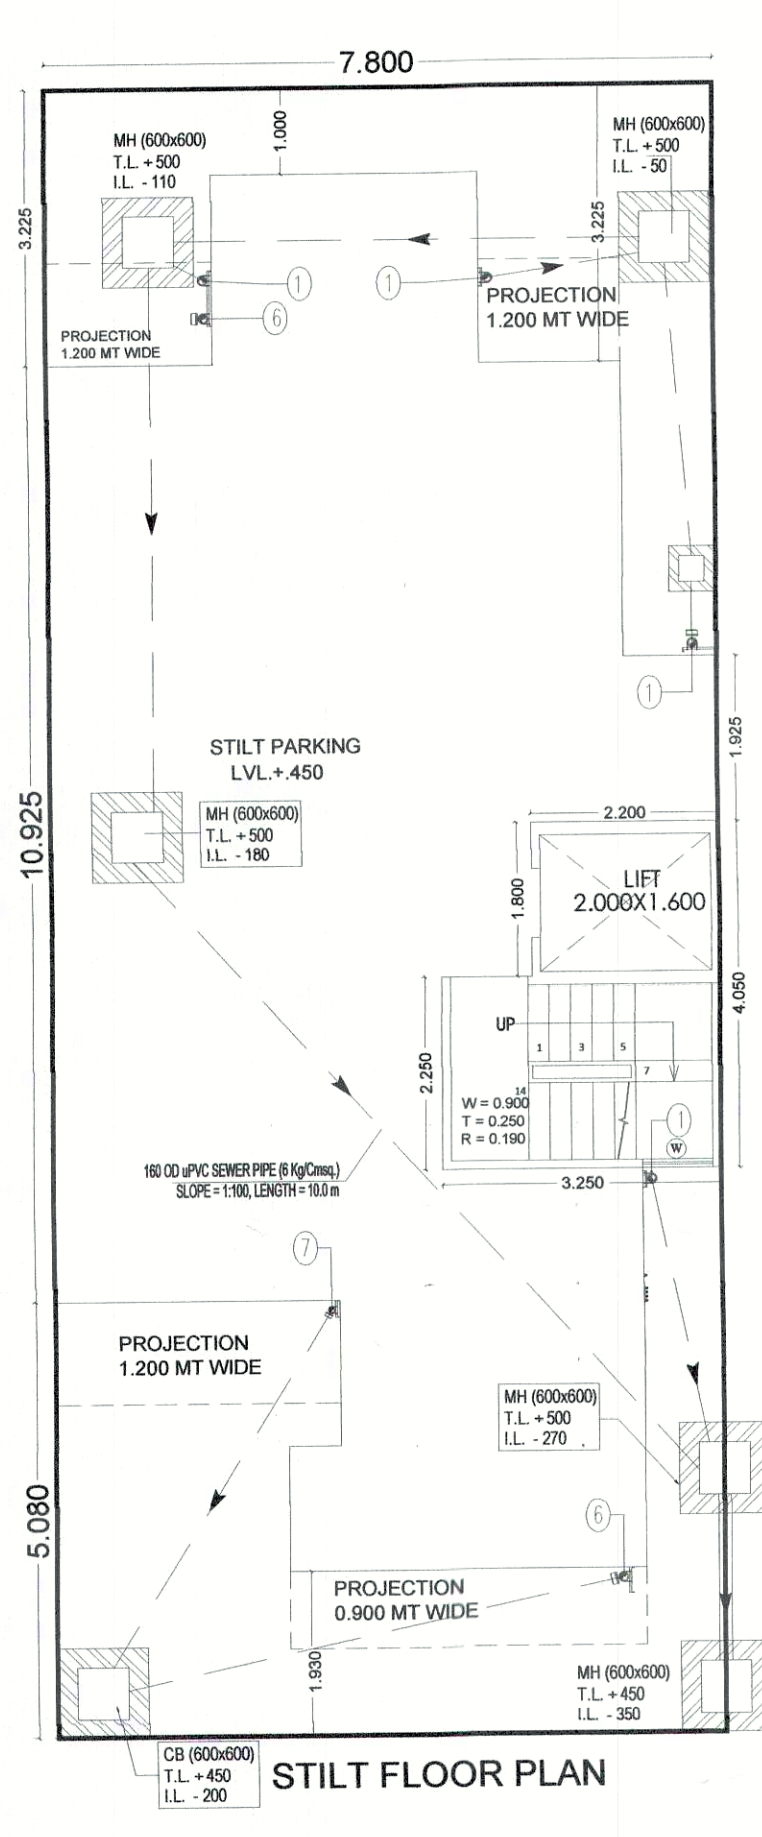


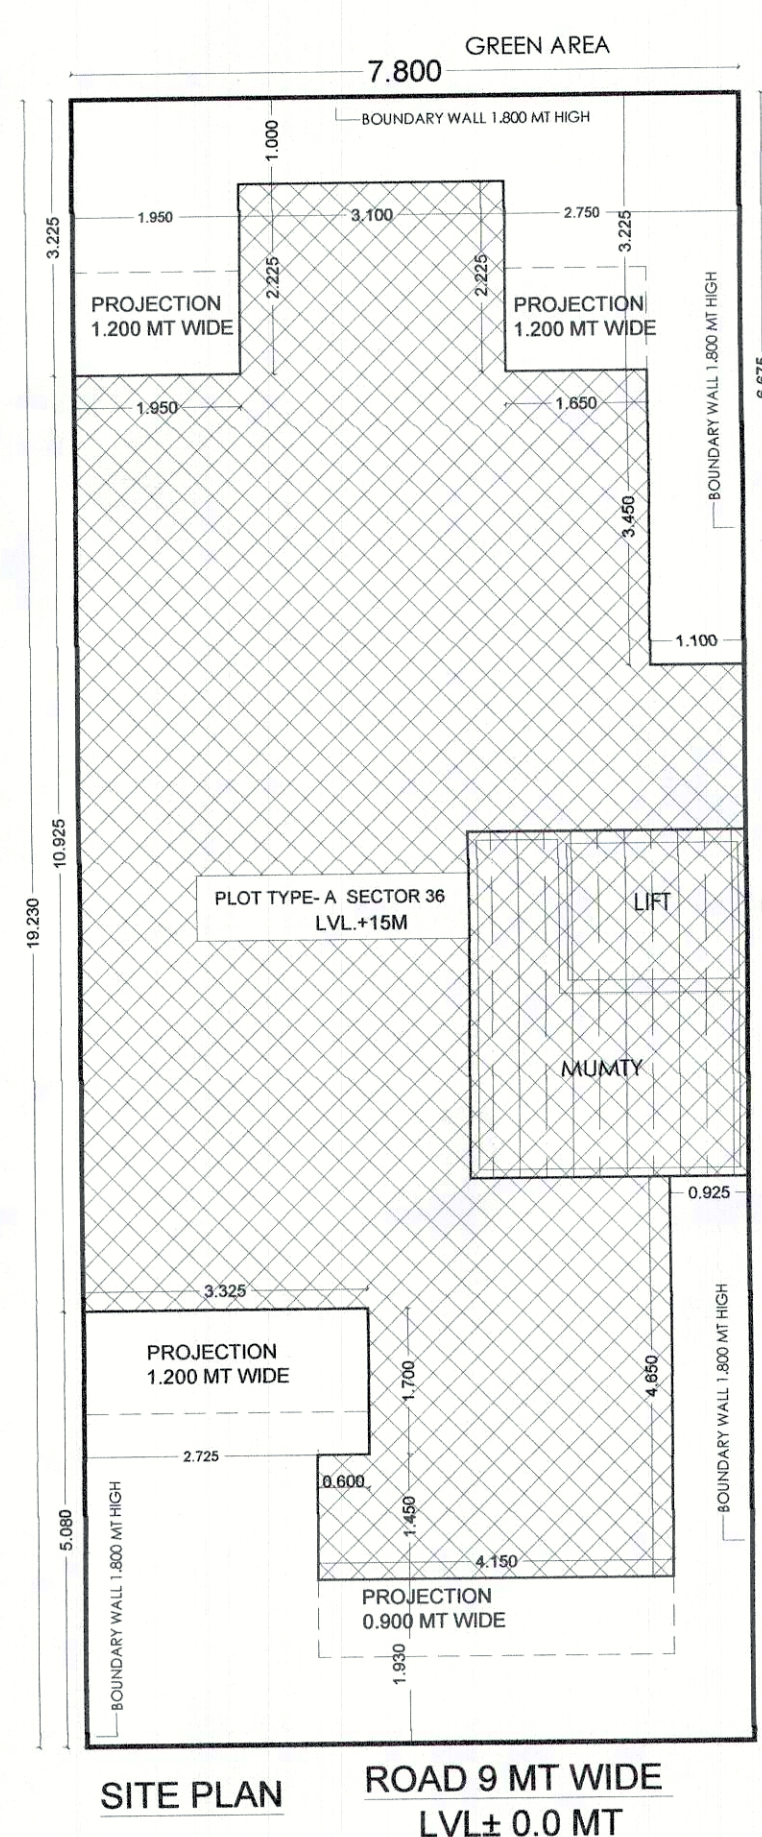

FOUND AS PER SELF CERTIFICATION POLICY
Plot No. A-2, A-4, A-6, Signature Global
Reg. No. CA/2008/41927
1-3-2019 to M/S Signature Global Homes Pvt. Ltd.

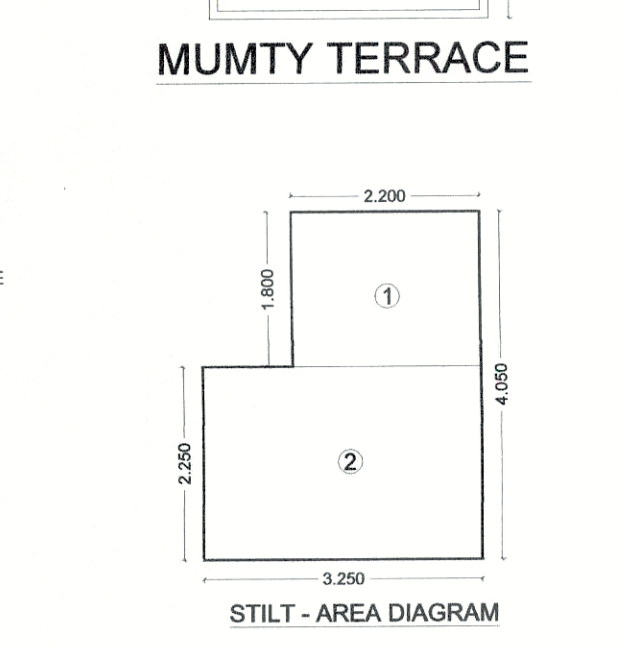

- LEGEND
NOTE:
1. WALLS WILL BE IN RCC AND 100MM/50MM THICK
2. ADJACENT PLOTS WILL BE AS MIRROR LAYOUT

SL NO.	TYPE	SIZE (MT)	AREA (SQ.MT)	UNIT (MT)
1	D	1.200X2.100	2.520	2.100
2	D1	0.900X2.100	1.890	2.100
3	D2	0.700X2.100	1.470	2.100
9	D8	1.200X2.100	2.520	2.100
10	D9	1.200X2.100	2.520	2.100

BUILT UP AREA DETAILS		SQ.MT
TOTAL AREA OF STILT FLOOR (TYPICAL FLOOR FAR+STAIRCASE+LIFT)		98.983
TOTAL AREA OF FIRST FLOOR (TYPICAL FLOOR FAR+STAIRCASE)		95.783
TOTAL AREA OF SECOND FLOOR (TYPICAL FLOOR FAR+STAIRCASE)		95.783
TOTAL AREA OF THIRD FLOOR (TYPICAL FLOOR FAR+STAIRCASE)		95.783
TOTAL AREA OF FOURTH FLOOR (TYPICAL FLOOR FAR+STAIRCASE)		95.783
TOTAL AREA OF MUMTY & MACHINE ROOM		13.163
TOTAL B.U.A. (FAR AREA + NON FAR)		486.275

AREA CALCULATIONS		
TOTAL PLOT AREA	7.800 X 10.925	= 140.994
OLD PERMISSIBLE FAR @ 2.0		= 296.988
PERMISSIBLE FAR @ 2.4		= 365.984
PROPOSED FAR @ 2.45		= 365.983
PERMISSIBLE GROUND COVERAGE @ 66%		= 98.990
PROPOSED GROUND COVERAGE @ 65.99%		= 98.983

AREA OF STILT FLOOR		
ITEM	L X B X FACTOR X NO	SQ.MT
1	2.200 X 1.800 X 1.0 X 1	3.960
2	3.250 X 2.250 X 1.0 X 1	7.313
TOTAL		11.273

AREA OF TYPICAL FLOOR		
ITEM	L X B X FACTOR X NO	SQ.MT
1	3.100 X 2.225 X 1.0 X 1	6.898
2	6.700 X 3.450 X 1.0 X 1	23.115
3	7.800 X 5.975 X 1.0 X 1	46.505
4	6.875 X 1.500 X 1.0 X 1	10.313
5	3.550 X 3.150 X 1.0 X 1	11.183
6	0.800 X 1.450 X 1.0 X 1	0.870
TOTAL		98.983

DEDUCTIONS		
ITEM	L X B X FACTOR X NO	SQ.MT
1	1.800 X 2.000 X 1.0 X 1	3.600
2	3.050 X 2.050 X 1.0 X 1	6.253
TOTAL		9.853

TOTAL FAR AREA = TOTAL ADDITIONS - TOTAL DEDUCTION = 89.530

AREA OF STAIRCASE + LIFT		
ITEM	L X B X FACTOR X NO	SQ.MT
1	3.050 X 2.050 X 1.0 X 1	6.253
2	1.600 X 2.000 X 1.0 X 1	3.200
TOTAL		9.453

GROUND COVERAGE		
AREA OF TYPICAL FLOOR + STAIRCASE + LIFT		98.983

TOTAL AREA OF STILT FLOOR		
TOTAL AREA OF FIRST FLOOR		95.783
TOTAL AREA OF SECOND FLOOR		95.783
TOTAL AREA OF THIRD FLOOR		95.783
TOTAL AREA OF FOURTH FLOOR		95.783
TOTAL FAR AREA		365.983

AREA OF MUMTY & MACHINE ROOM		
ITEM	L X B X FACTOR X NO	SQ.MT
1	3.250 X 4.050 X 1.0 X 1	13.163
TOTAL		13.163

AREA OF STILT FLOOR FOR PARKING		
GROUND COVERAGE - AREA OF STILT		87.716

PROJECT:
Revised Building Plan of plot no. A2, A4, A6 Type 'A' measuring 149.394 Sq. meter situated in Affordable Residential Plotted Colony (DDIAV) on an area of 10.55625 acres in VILLAGE Dhunela, Sector-36, Sohna, District Gurugram (License no. 40 of 2019 Dated 1-3-2019 and License no. 130 of 2019 Dated 7-12-2019) to M/S Signature Global Homes Pvt. Ltd.

ARCHITECTS: DRG.NO. - SIG/SITE3/TYPE-A/

ARCHITECT'S SIGN: AMITES KUMAR
OWNER'S SIGN: [Signature]

Reg. No.: CA/2008/41927

