




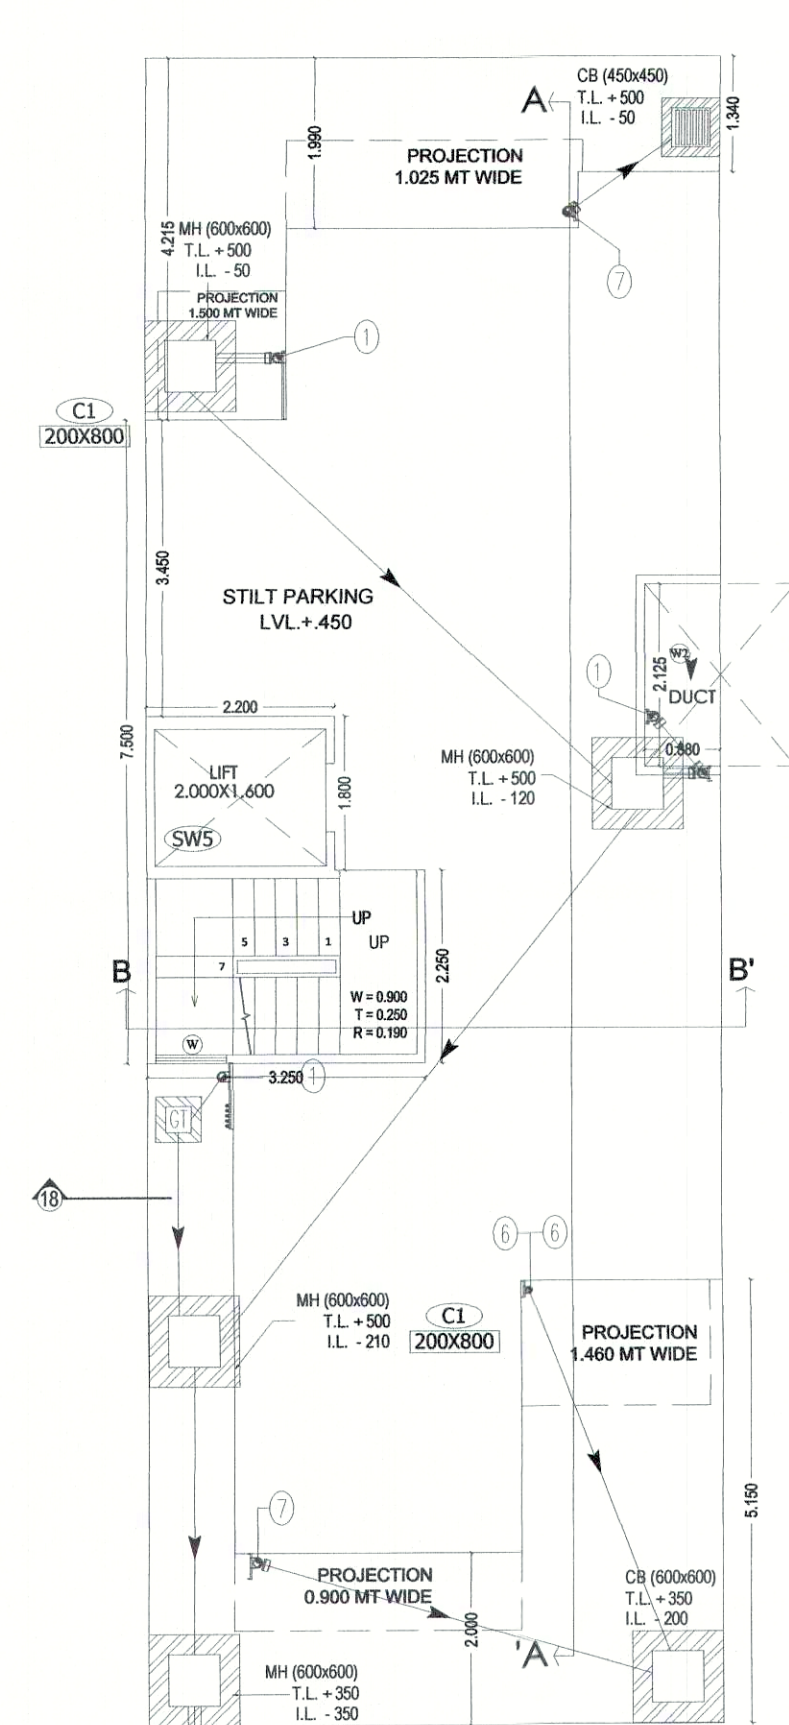


ROAD 9 MT WIDE
LVL± 0.0 MT

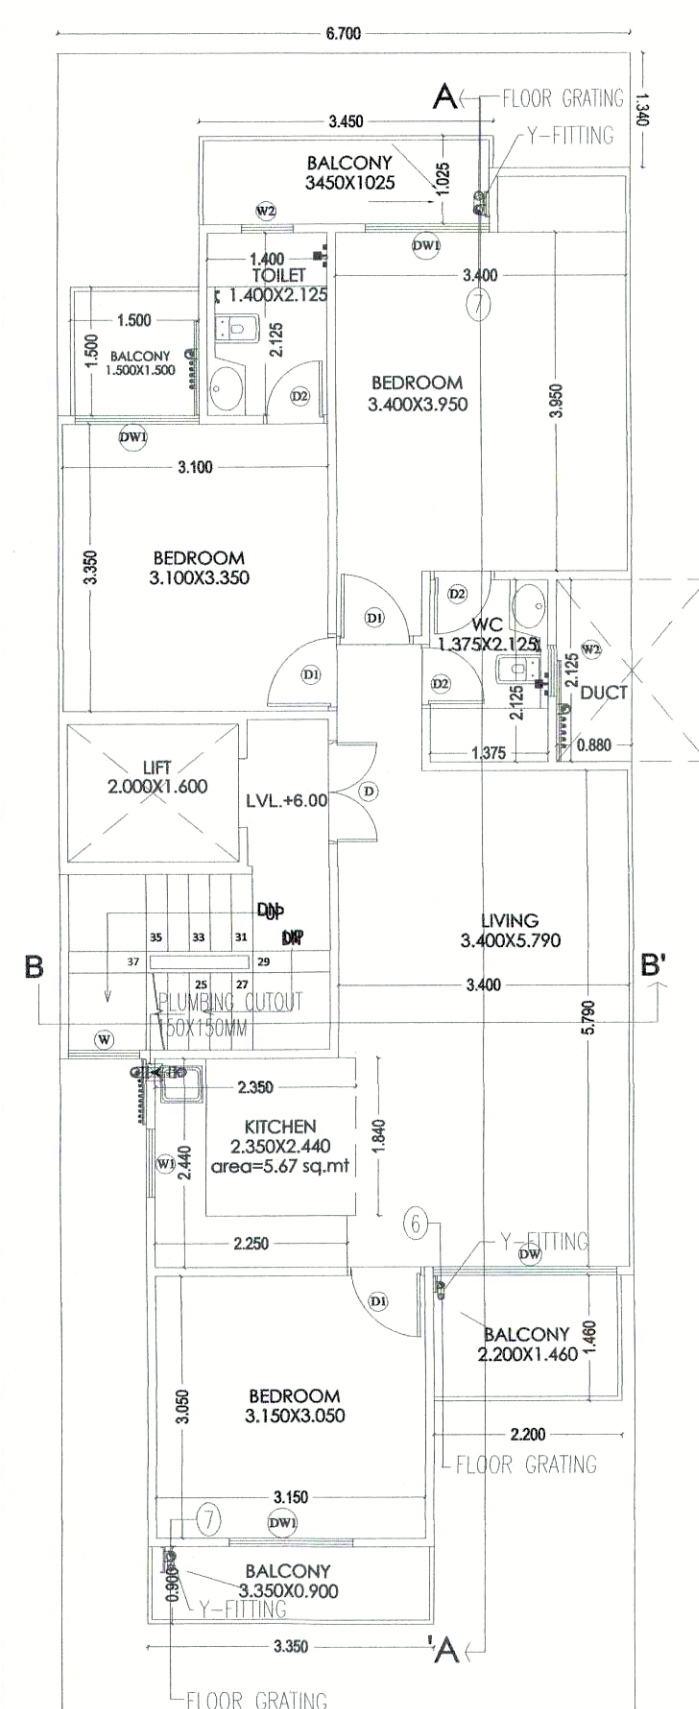


2nd FLOOR PLAN

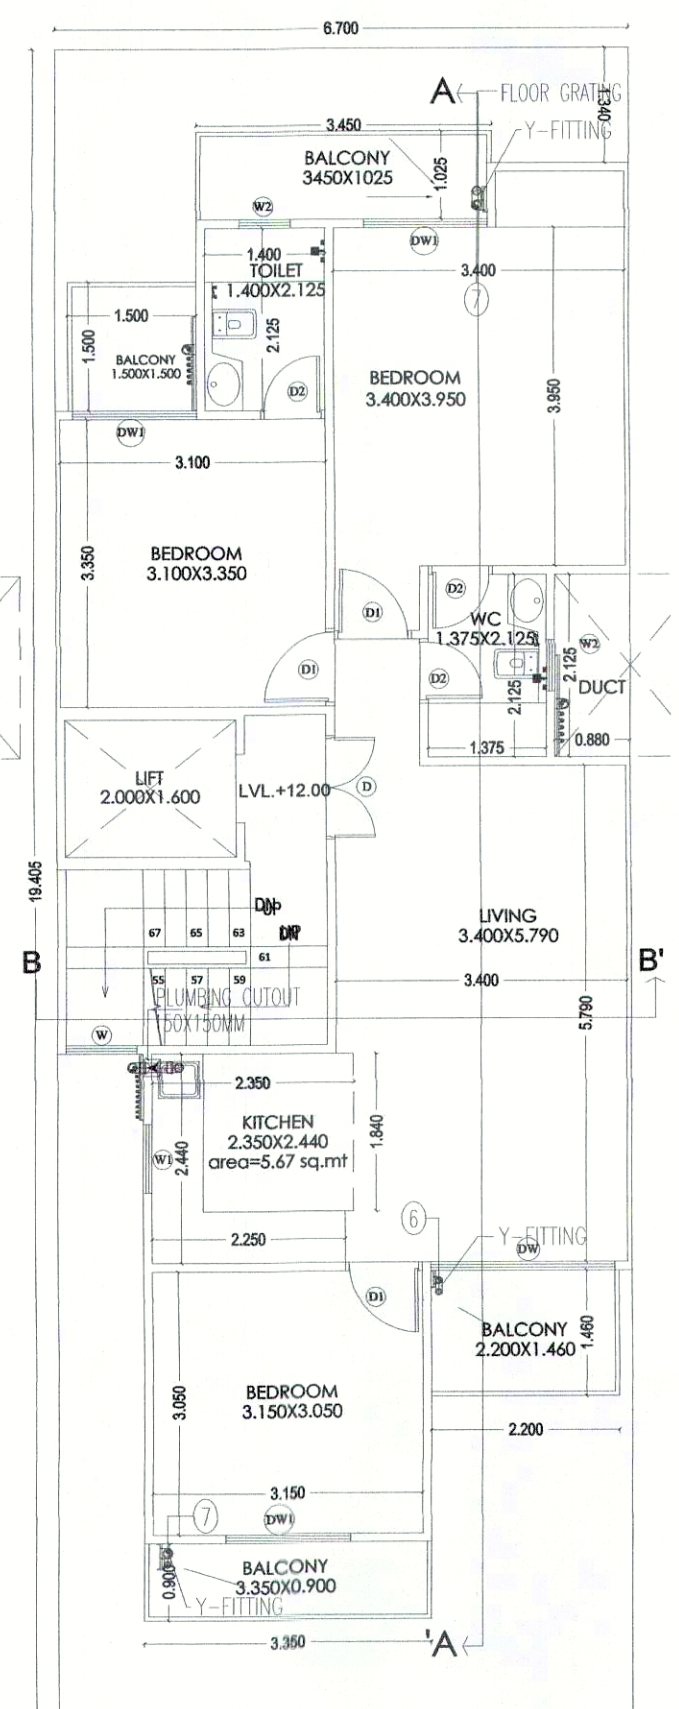

4th FLOOR PLAN

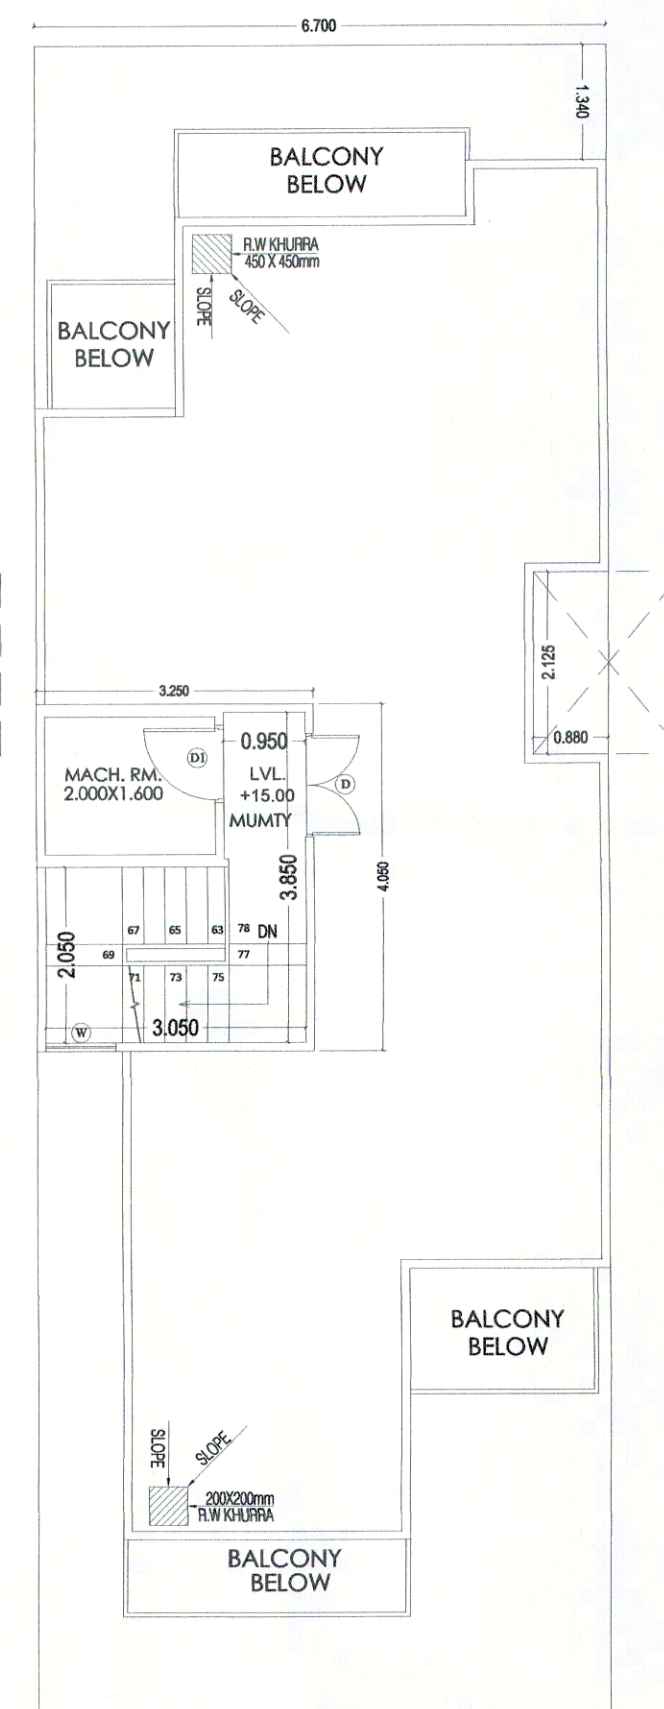

TERRACE FLOOR PLAN

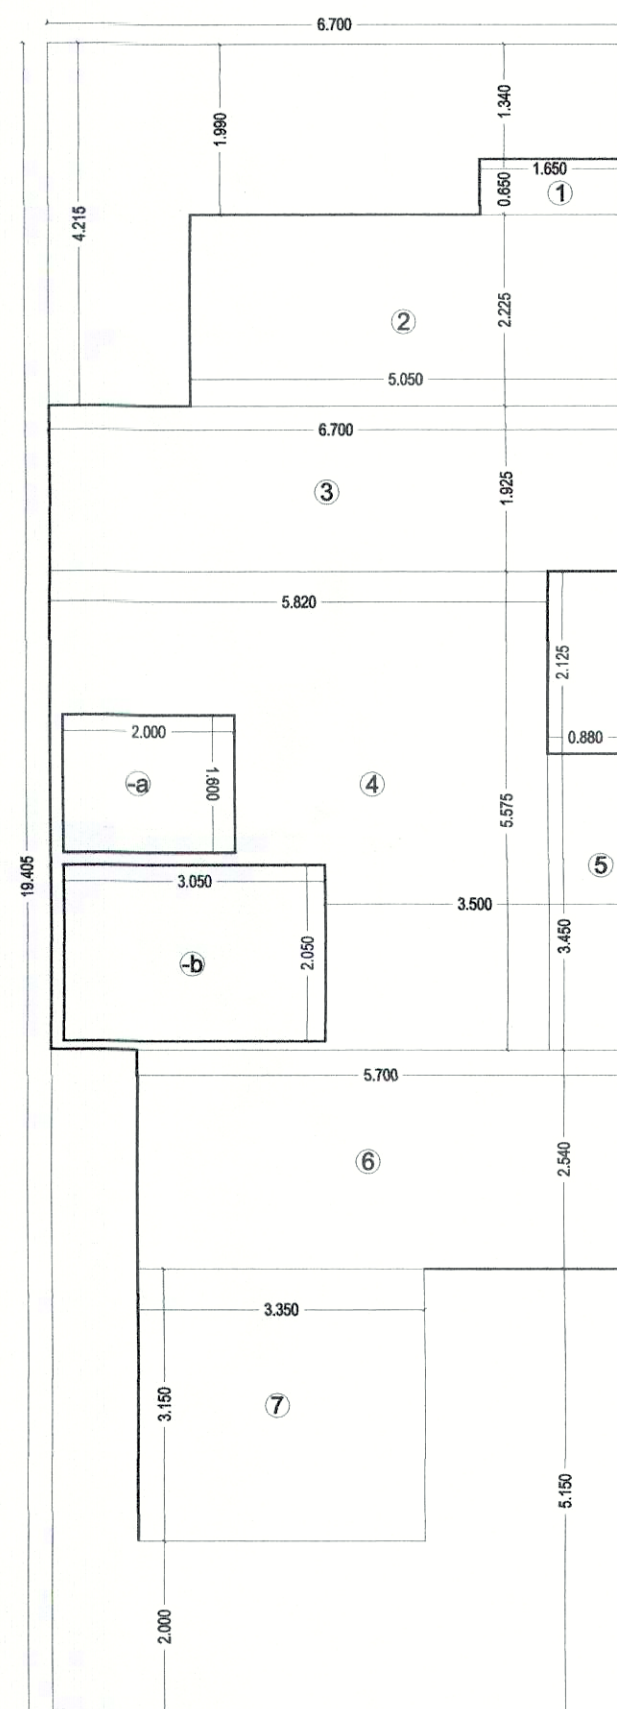


TYPICAL (1ST TO 4TH) FLOOR
AREA DIAGRAM

SD	PA	ATP
Tracer	AD	JD

[BUILD UP AREA DETAILS]		
TOTAL AREA OF STILT FLOOR (TYPICAL FLOOR FAR+STAIRCASE +LIFT)	=	85.719 SQ.M
TOTAL AREA OF FIRST FLOOR (TYPICAL FLOOR FAR+STAIRCASE)	=	82.519 SQ.M
TOTAL AREA OF SECOND FLOOR (TYPICAL FLOOR FAR+STAIRCASE)	=	82.519 SQ.M
TOTAL AREA OF THIRD FLOOR (TYPICAL FLOOR FAR+STAIRCASE)	=	82.519 SQ.M
TOTAL AREA OF FOURTH FLOOR (TYPICAL FLOOR FAR+STAIRCASE)	=	82.519 SQ.M
TOTAL AREA OF MUMTY & MACHINE ROOM	=	13.163 SQ.M
TOTAL B.U.A. (FAR AREA+ NON FAR)	=	428.959 SQ.M.

- | OPENING SCHEDULE | | | | |
|------------------|------|-------------|----------|-----------|
| S.NO | TYPE | SIZE (MT) | SILL(MT) | INTEL(MT) |
| 1 | D | 2.100X2.100 | - | 2.100 |
| 2 | D1 | 0.900X2.100 | - | 2.100 |
| 3 | D2 | 0.750X2.100 | - | 2.100 |
| 4 | DW | 2.150X2.400 | - | 2.400 |
| 5 | DW1 | 1.450X2.400 | - | 2.400 |
| 6 | W | 0.825X2.100 | 0.300 | 2.400 |
| 7 | W1 | 0.800X1.350 | 1.050 | 2.400 |
| 8 | W2 | 0.600X0.900 | 1.500 | 2.400 |

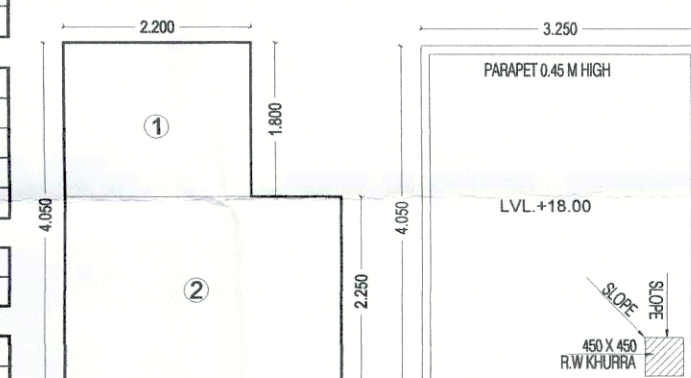

MUMTY TERRACE

PROJECT:
Revised Building Plan of plot no. B22, B24, B26, B28, B30, B31, B33, B35, B37 & B39, Type 'B' measuring 129.98 sq. meter situated in Affordable Residential Plotted Colony (DDIA) on an area of 10.55625 acres in VILLAGE Dhunela, Sector-36, Sohna, District Gurugram (License no. 40 of 2019 Dated 1-3-2019 & License no. 130 of 2019 Dated 7-12-2019) to M/s Signature Global Homes Pvt. Ltd.

ARCHITECTS	DRG.NO.- SIG/SITE3/TYPE-B
------------	---------------------------

ARCHITECT'S SIGN	OWNER'S SIGN
 AMITESH MISHRA Architect Reg. No.: CA/2008/41927	

NOTE :

1. WALLS WILL BE IN RCC AND 100MM/50MM THICK
2. TOILET WILL BE MECHANICALLY VENTILATED
3. ADJACENT PLOTS WILL BE AS MIRROR LAYOUT