


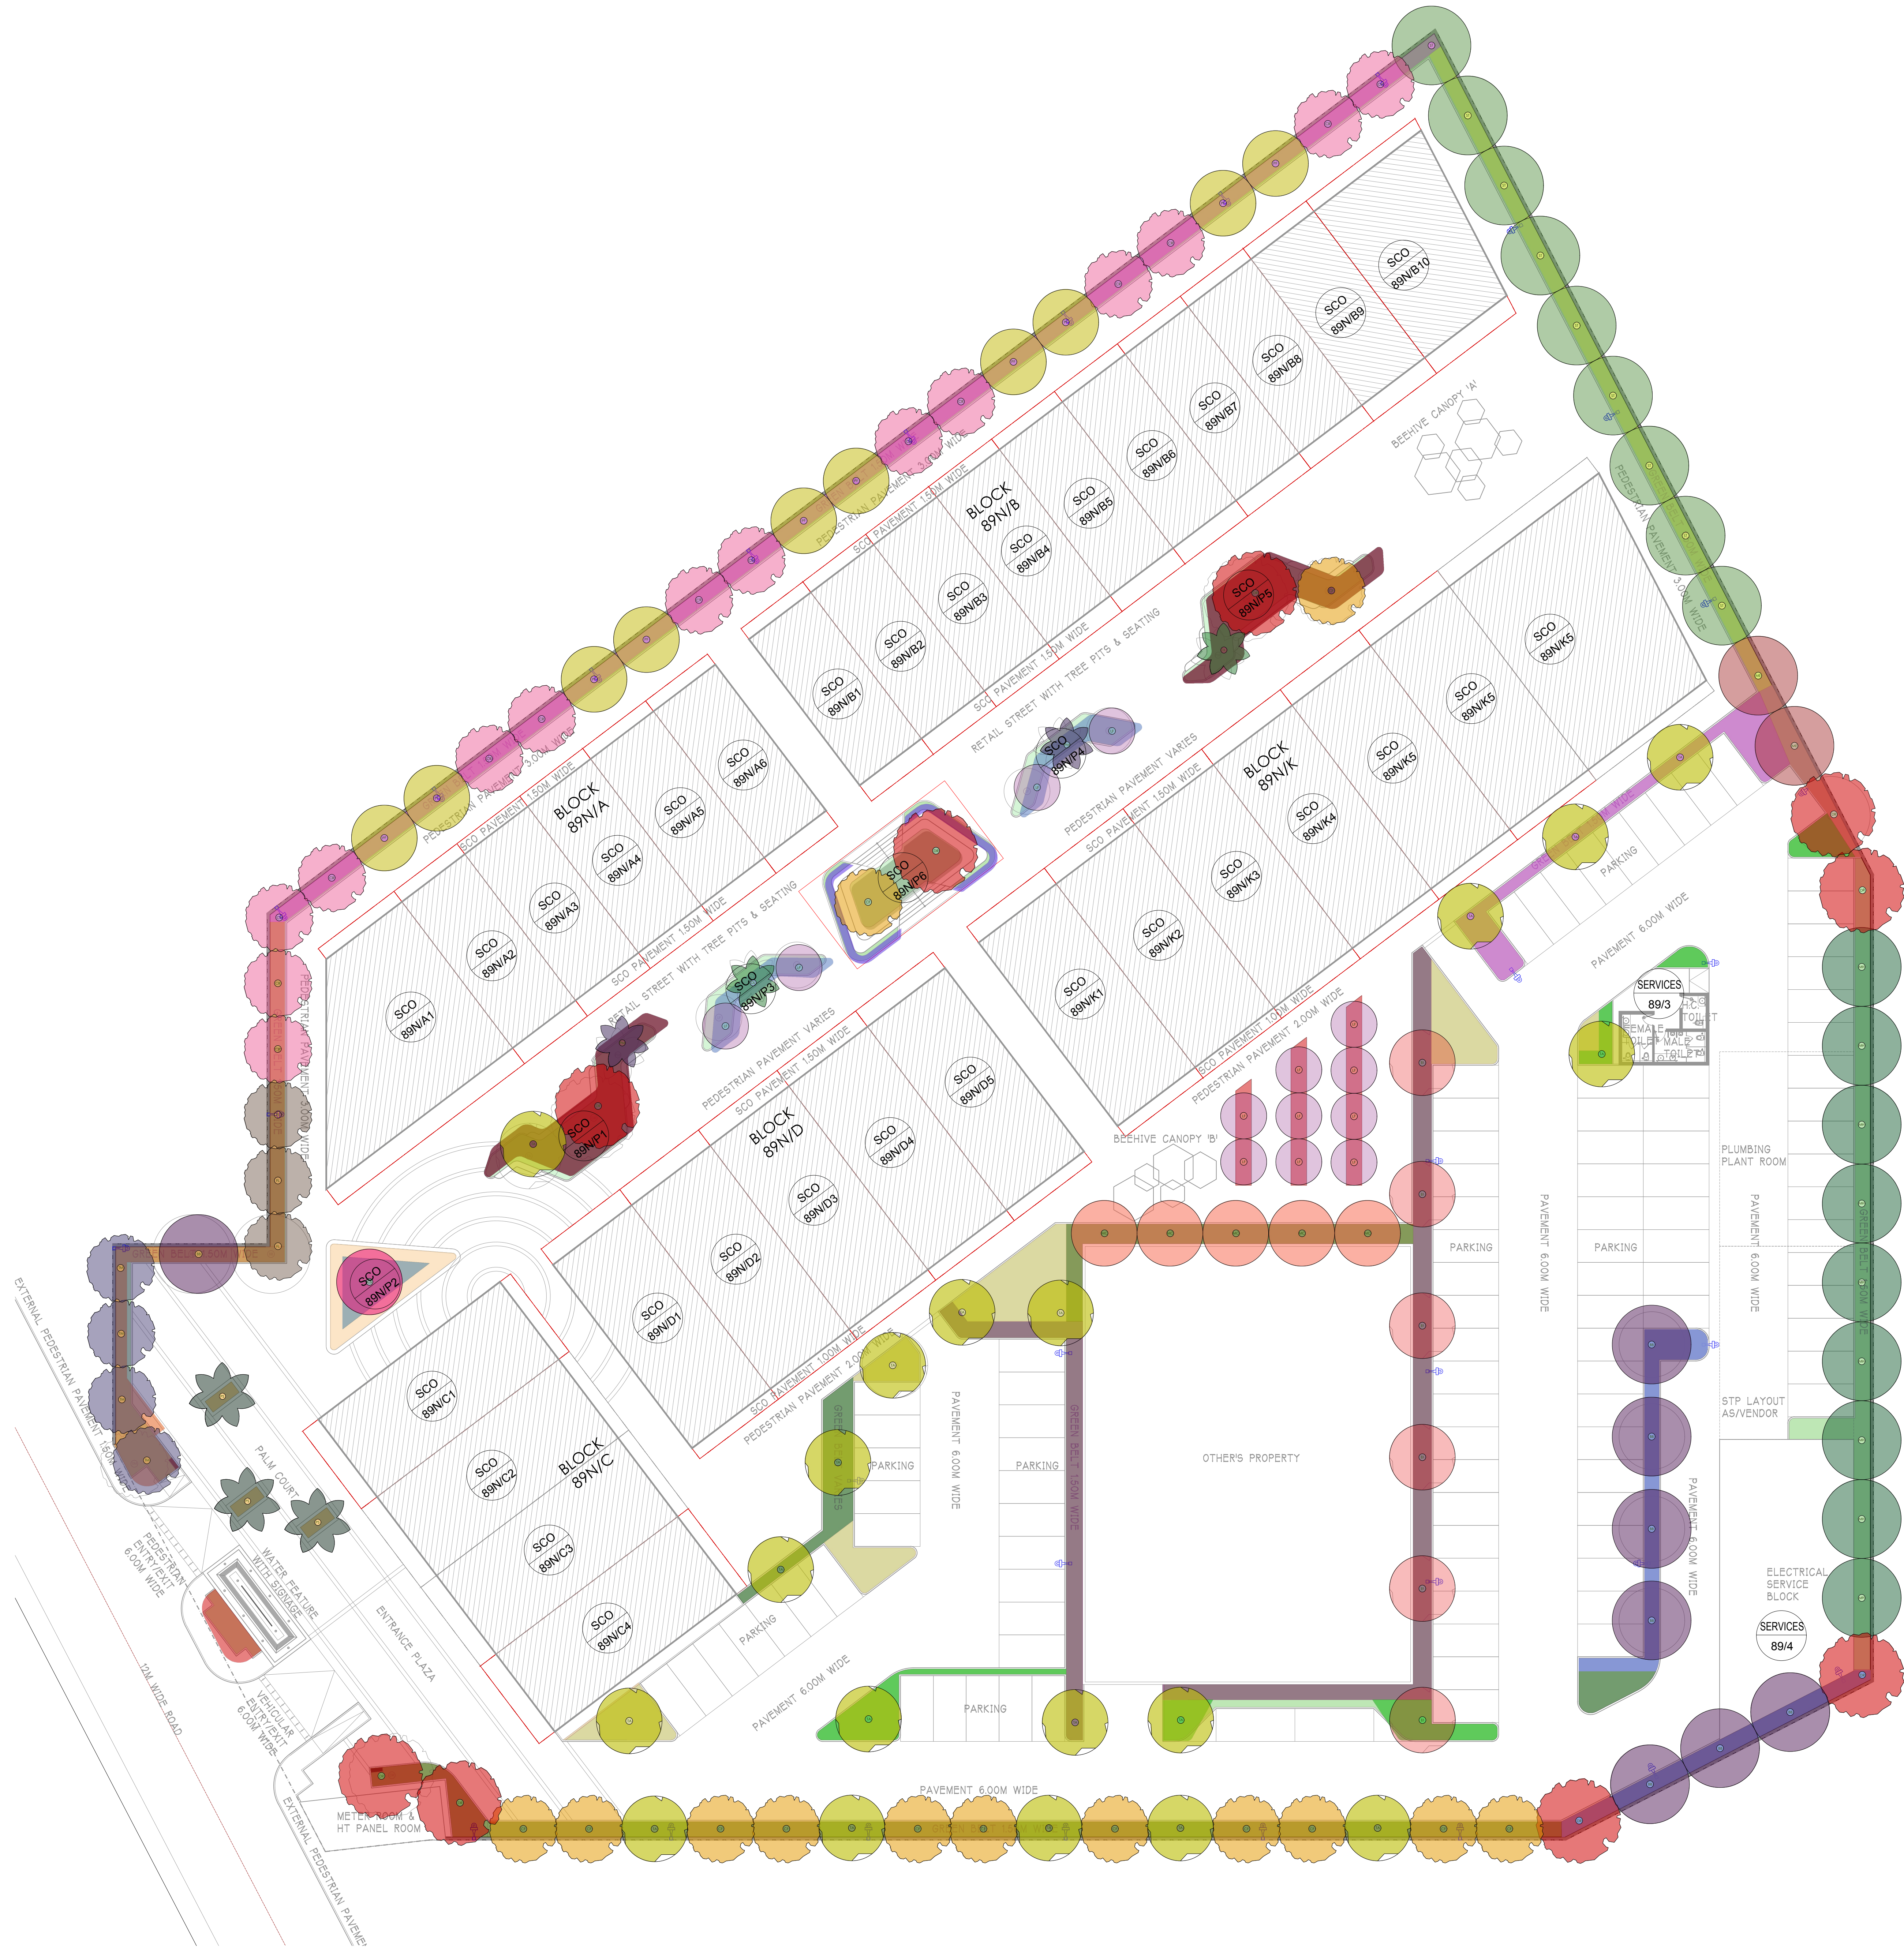


1 PLANTING PLAN PART -02
SCALE: 1:200

KEY NOTES:

1. THE DRAWING IS THE PROPERTY OF EBD DESIGN (PVT) PVT. LTD. AND MUST NOT BE REPRODUCED, COPIED OR USED WITHOUT THE WRITTEN CONSENT OF THE ARCHITECT.
2. ALL DIMENSIONS TO BE SHOWN AS SET BEFORE COMMENCEMENT OF WORK.
3. CONSTRUCTION SHALL BE DONE AS PER THE DIMENSIONS SHOWN IN THE DRAWING AND HEADLINE TO THE ARCHITECT.
4. ALL DIMENSIONS ARE IN METERS AND UNITS IN METERS UNLESS NOTED OTHERWISE. ALL DIMENSIONS TO BE SHOWN ON THE DRAWING TO BE SHOWN BY THE ARCHITECT.
5. THE DRAWING IS THE PROPERTY OF EBD DESIGN (PVT) PVT. LTD. AND MUST NOT BE REPRODUCED, COPIED OR USED WITHOUT THE WRITTEN CONSENT OF THE ARCHITECT.
6. THE DRAWING IS THE PROPERTY OF EBD DESIGN (PVT) PVT. LTD. AND MUST NOT BE REPRODUCED, COPIED OR USED WITHOUT THE WRITTEN CONSENT OF THE ARCHITECT.
7. THE DRAWING IS THE PROPERTY OF EBD DESIGN (PVT) PVT. LTD. AND MUST NOT BE REPRODUCED, COPIED OR USED WITHOUT THE WRITTEN CONSENT OF THE ARCHITECT.

LEGEND:			
S.NO.	SYM.	LIST OF TREES	COMMON NAME
01	(B)	BAUHARIA BLAKEANA	HONG KONG ORCHID
02	(C)	CASSIA PEBULA	ANALIAS
03	(D)	CASSIA REMOIRA	PINK ANALIAS
04	(E)	CHORUS SPECIOSA	BLK FLOSS
05	(F)	DELONIX REGIA	GULMOHAR
06	(G)	ERYTHRA INDICA	INDIAN CORAL
07	(H)	FICUS LYRATA	FIDDLE LEAF FIG
08	(I)	LACETROMIA FLOS REGINAE	GRAPE MYRTLE
09	(J)	MICHELIA CHAMPACA	CHAMPAK
10	(K)	MILINGTONIA HORTENSIS	INDIAN CORK
11	(L)	MILVUS ELEGANS	MAULSARI
12	(M)	PELTOPHORUM FERRUGINEUM	YELLOW FLAME
13	(N)	SCHLECHERIA TRUGA	KUSUM
14	(O)	TABERNA ARGENA	YELLOW TRUMPET
15	(P)	TERMINALIA MANTELY	MADAGASCAR ALMOND
LIST OF PALMS			
16	(Q)	DYPS LUTESCENS	ARECA PALM
17	(R)	PHEONIX ROBBLENI	PIGMY DATE
18	(S)	PHEONIX SYLVESTRIS	SILVER DATE
19	(T)	PHYCOSPHERA MACARTHURI	MACARTHUR
20	(U)	WASHINGTONIA FILIFERA	DESERT FAN
21	(V)	WODEYETIA BRURICATA	FOXTAIL
LIST OF BAMBOO			
22	(W)	BAMBUSA VENTRICOSA	BUDENIA BILLY BAMBOO
LIST OF SHRUBS			
23	(X)	ACALYTHA WILSONIANA	INDIAN COPPER LEAF
24	(Y)	CASALPINA PLUCHERRIMA	PEACOCK FLOWER
25	(Z)	CALLIANDRA HAEMATOCEPHALA	PINK PUFF
26	(A)	CASSIA BIFLORA	CASSIA BIFLORA
27	(B)	CESTRUM NOCTURNUM	NIGHT BLOOMING JASMINE
28	(C)	DURANTA REPENS	GOLDEN DEW DROP
29	(D)	HIBISCUS HYBRID	CHINA ROSE
30	(E)	KOBA HYBRID	JUNGLE FLAME
31	(F)	NERIUM OLEANDER (PINK) DWARF	PINK KANER
32	(G)	PHLOEDENDRON SANAQU	WINTER BOURN
33	(H)	PLICOMELA REPENS	SONG OF INDIA
34	(I)	SCHIMBURA GREEN	DWARF DORRISTIA
35	(J)	TECOMA GAUCHEAUMI	YELLOW BELLS
LIST OF GROUND COVERS			
36	(K)	ASPARAGUS SPRENGER	SPRENGERS ASPARAGUS
37	(L)	FICUS LONG ISLAND	WEEPING FIG
38	(M)	LANIATA DEPRESSA	FLORIDA LANIATA
39	(N)	TRADECATIA SPATHACEA	MOSES-IN-THE-CRADLE
40	(O)	NATURAL TURF	

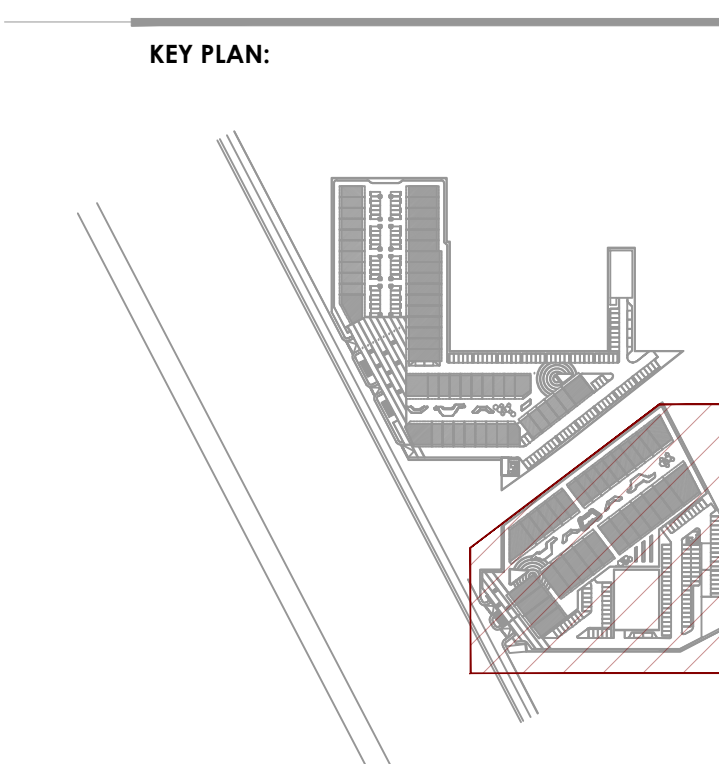

CLIENT:
EMAAR
MG Road, Sikanderpur,
Sector 34, Gurgaon, Haryana 122002
Tel: +911141203444
www.emaarmgf.com

PROJECT TITLE:
SCO EBD 89 AND 89 NXT
GURUGRAM | INDIA

ARCHITECT:
MASS
ARCHITECTURE INTERIORS, PLANNING
2/20, BANGS ROAD, GURUGRAM, HARYANA
New Delhi 110017
PH: 011-41829702/7172/74
E-mail: studio@massarchitect.net
WEB SITE: www.massarchitect.net

LANDSCAPE CONSULTANTS:
IDEATE
IDEATE DESIGN STUDIO
A-20, JALAN KEMAS, KEMAS, KEMAS
TEL: 01143572032
EMAIL: studio@ideatedesignstudio.com
WEB SITE: www.ideatedesignstudio.com

MEP CONSULTANT:
PARADISE CONSULTANTS
PLOT NO. 14, PLOT NO. 14, PLOT NO. 14
JALAN KEMAS, KEMAS, KEMAS
TEL: 011-29943601, 41026319
E-mail: paradiseconsultants@gmail.com
WEB SITE: www.paradiseconsultants.com

REVISIONS:		
DESCRIPTIONS	DATE	NOS.
PROJECT CODE: Q4_ID51718_LD.301.2		
PACKAGE: ISSUED FOR CONSTRUCTION (DRAFT)		
STATUS:		FOR APPROVAL
ISSUE DATE:		OCTOBER 2021
DRAWN BY:		PS, SK, SP, SS, DK
CHECKED BY:		AG
SCALE:		AS SPECIFIED (PRINTED IN A1)
DRAWING TITLE:		PLANTING PLAN - PART 02
DRAWING NO.: Q4_ID51718_LD.301.2_LD.1004B		