


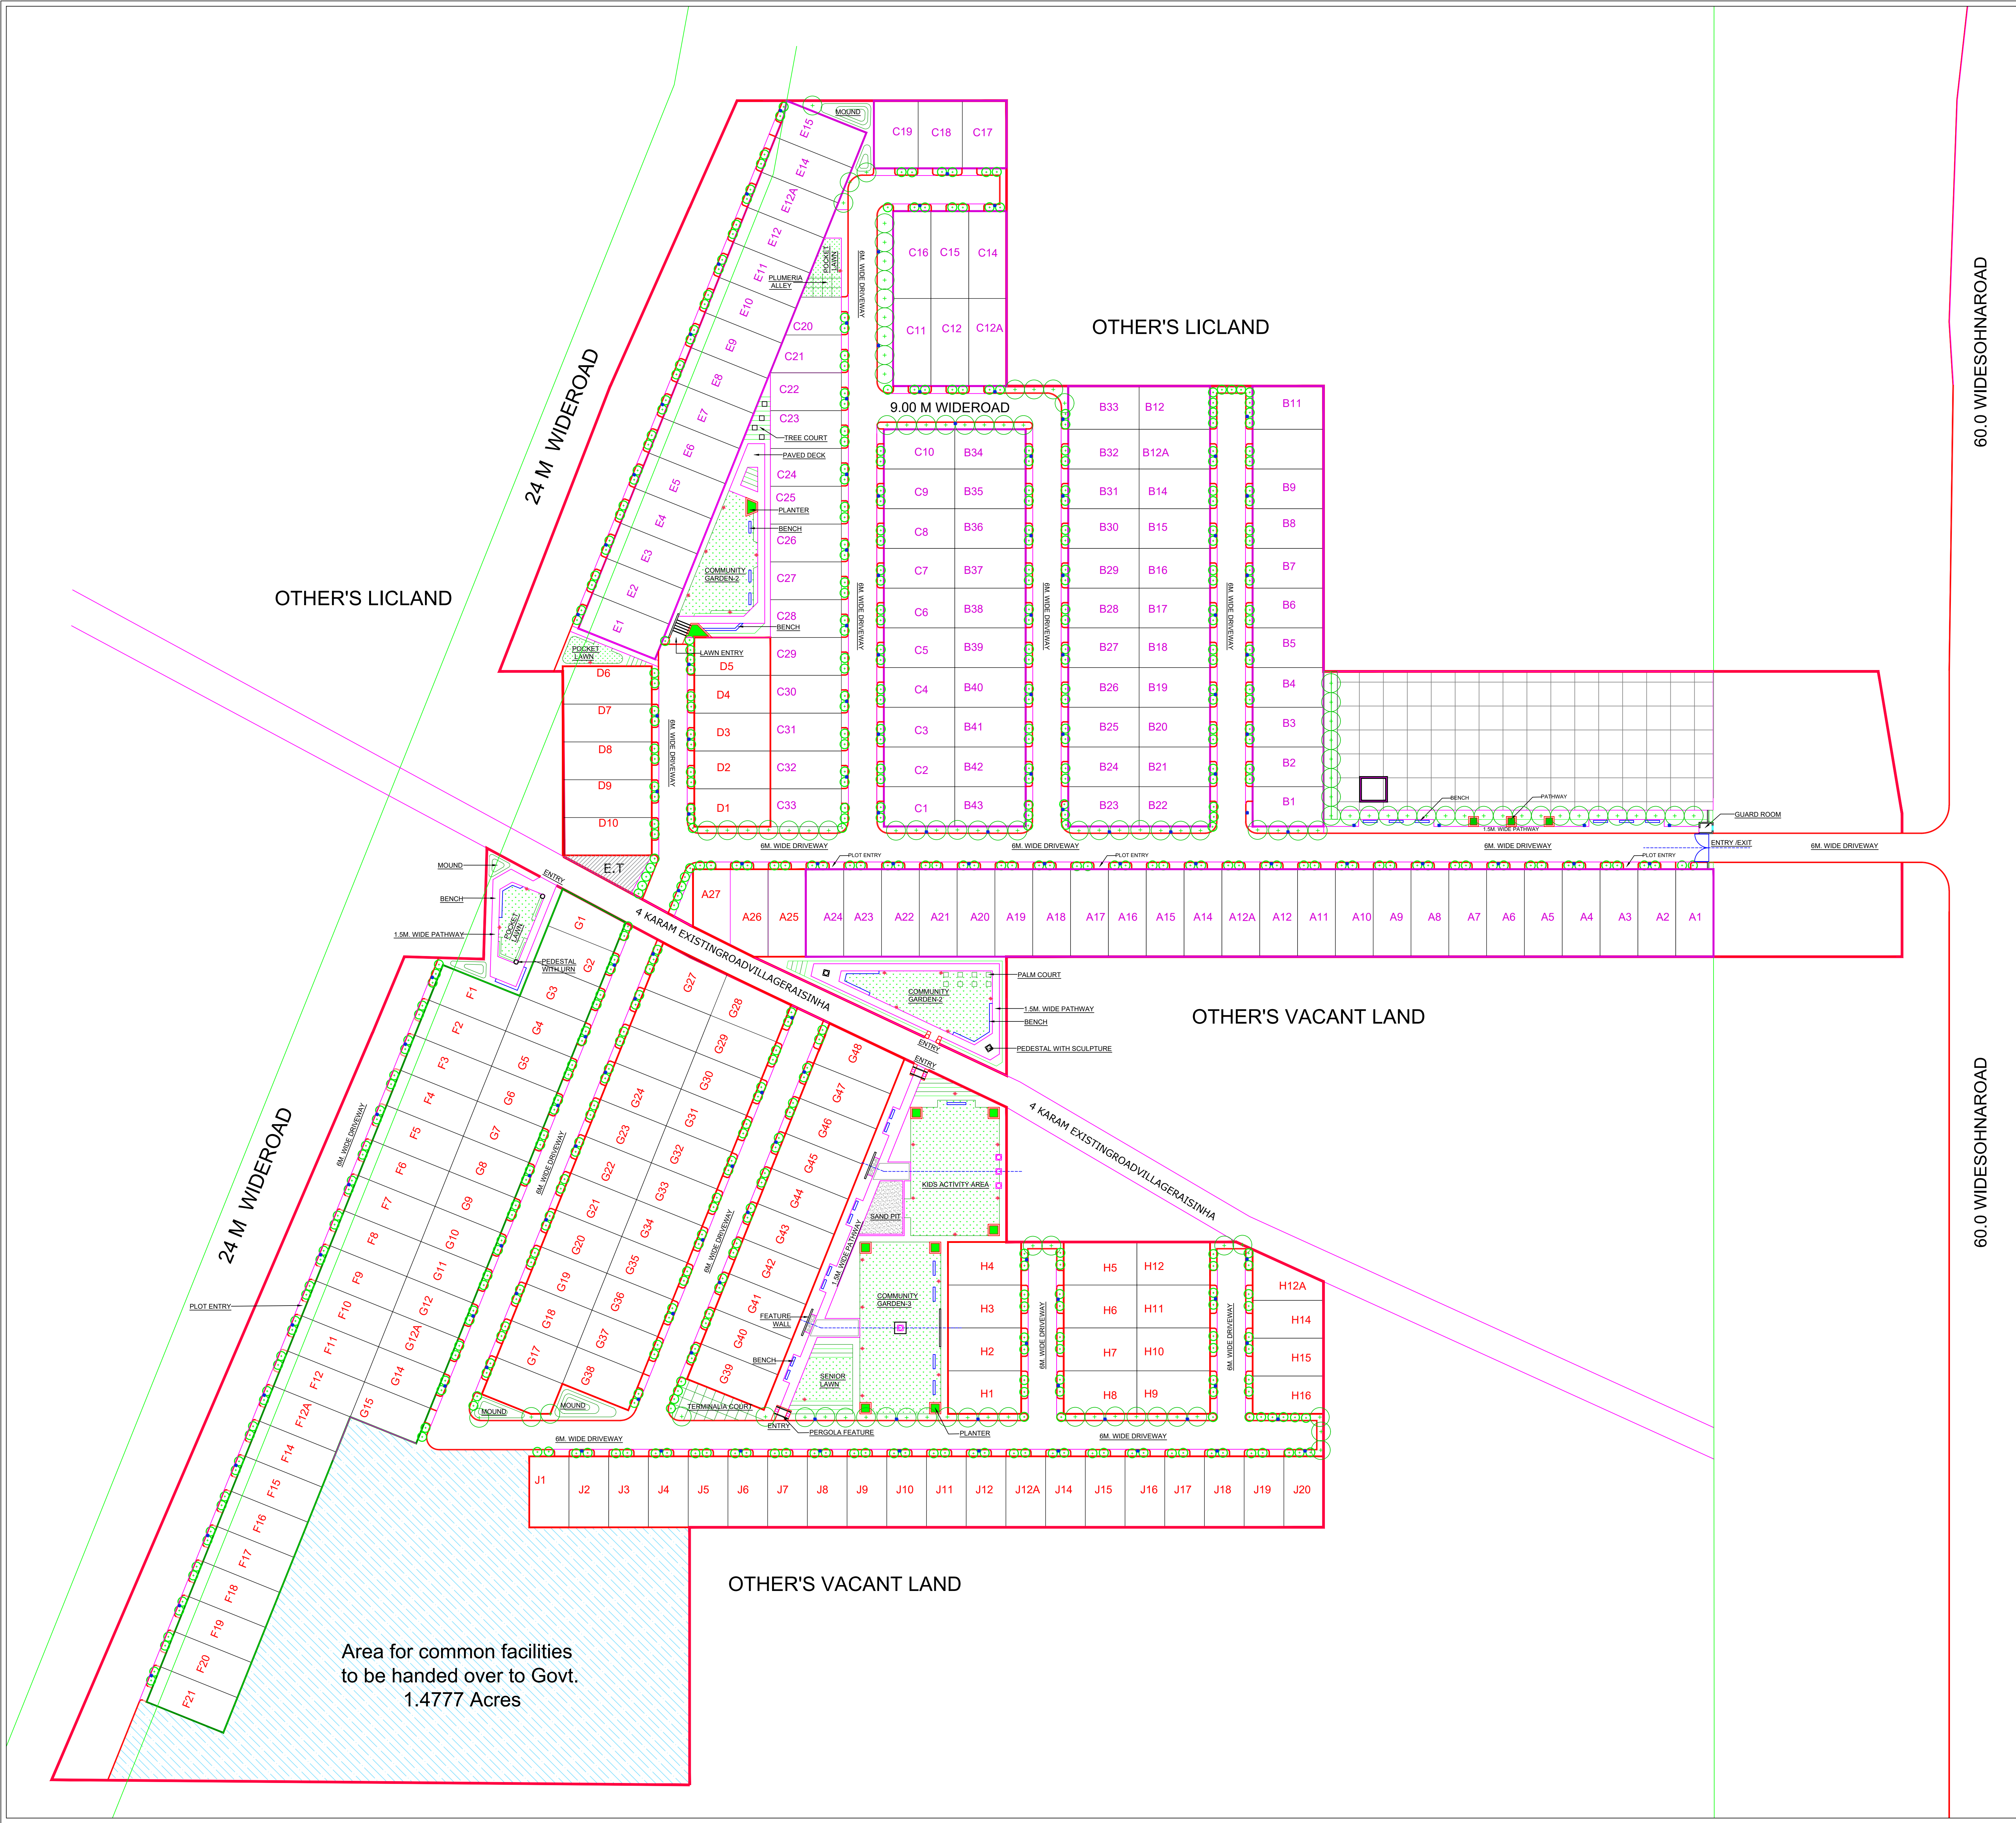

LANDSCAPE LIGHTING LEGEND & BOQ			
KEY	SYMBOL	DESCRIPTION	QTY
L2		45 W LED SINGLE ARM POLE LIGHT(6.0 M HT.)	138
L2A		30W LED FEATURE POLE LIGHT (3.0 M HT.)	27

LANDSCAPE DRAWING

PROJECT TITLE

Deen Dayal Jan Awas Yojna
Affordable Plotted
Housing Colony

REVISIONS		
REV.	DESCRIPTION	DATE

Client :-

ROFINFRATECHANDHOUSINGPVT.LTD.
BUILDING NO. 80 1st FLOOR, SECTOR-44 GURUGRAM-122003(HR)

Architects:-



ISO 9001:2015
Architecture
Management
Planning

ACPL Design Ltd
G-24, Noida Extension - II, Var. II, 201328
New Delhi-110028, India
E: contact@acplnha.com | A/P: 11 2403400
www.acplnha.com

Landscape Consultants:-



greenboxdesigns@gmail.com
design@greenboxindia@gmail.com

GREEN BOX
PLOT 23, DLF City - II, Gurgaon - 122002,
Haryana, India
9124-4294340, 2356800
FOR BETTER OUTLOOK LIVING

Sheet Tittle :-

**LANDSCAPE
CONCEPTUAL & POLE LOCATION PLAN**

Drawn By:- JYOTI SHARMA NORTH

Checked:-

Date:- 14.10.2021

Scale:- 1:600

Sheet No:- LS-100 REV. NO.

Drawing No.