


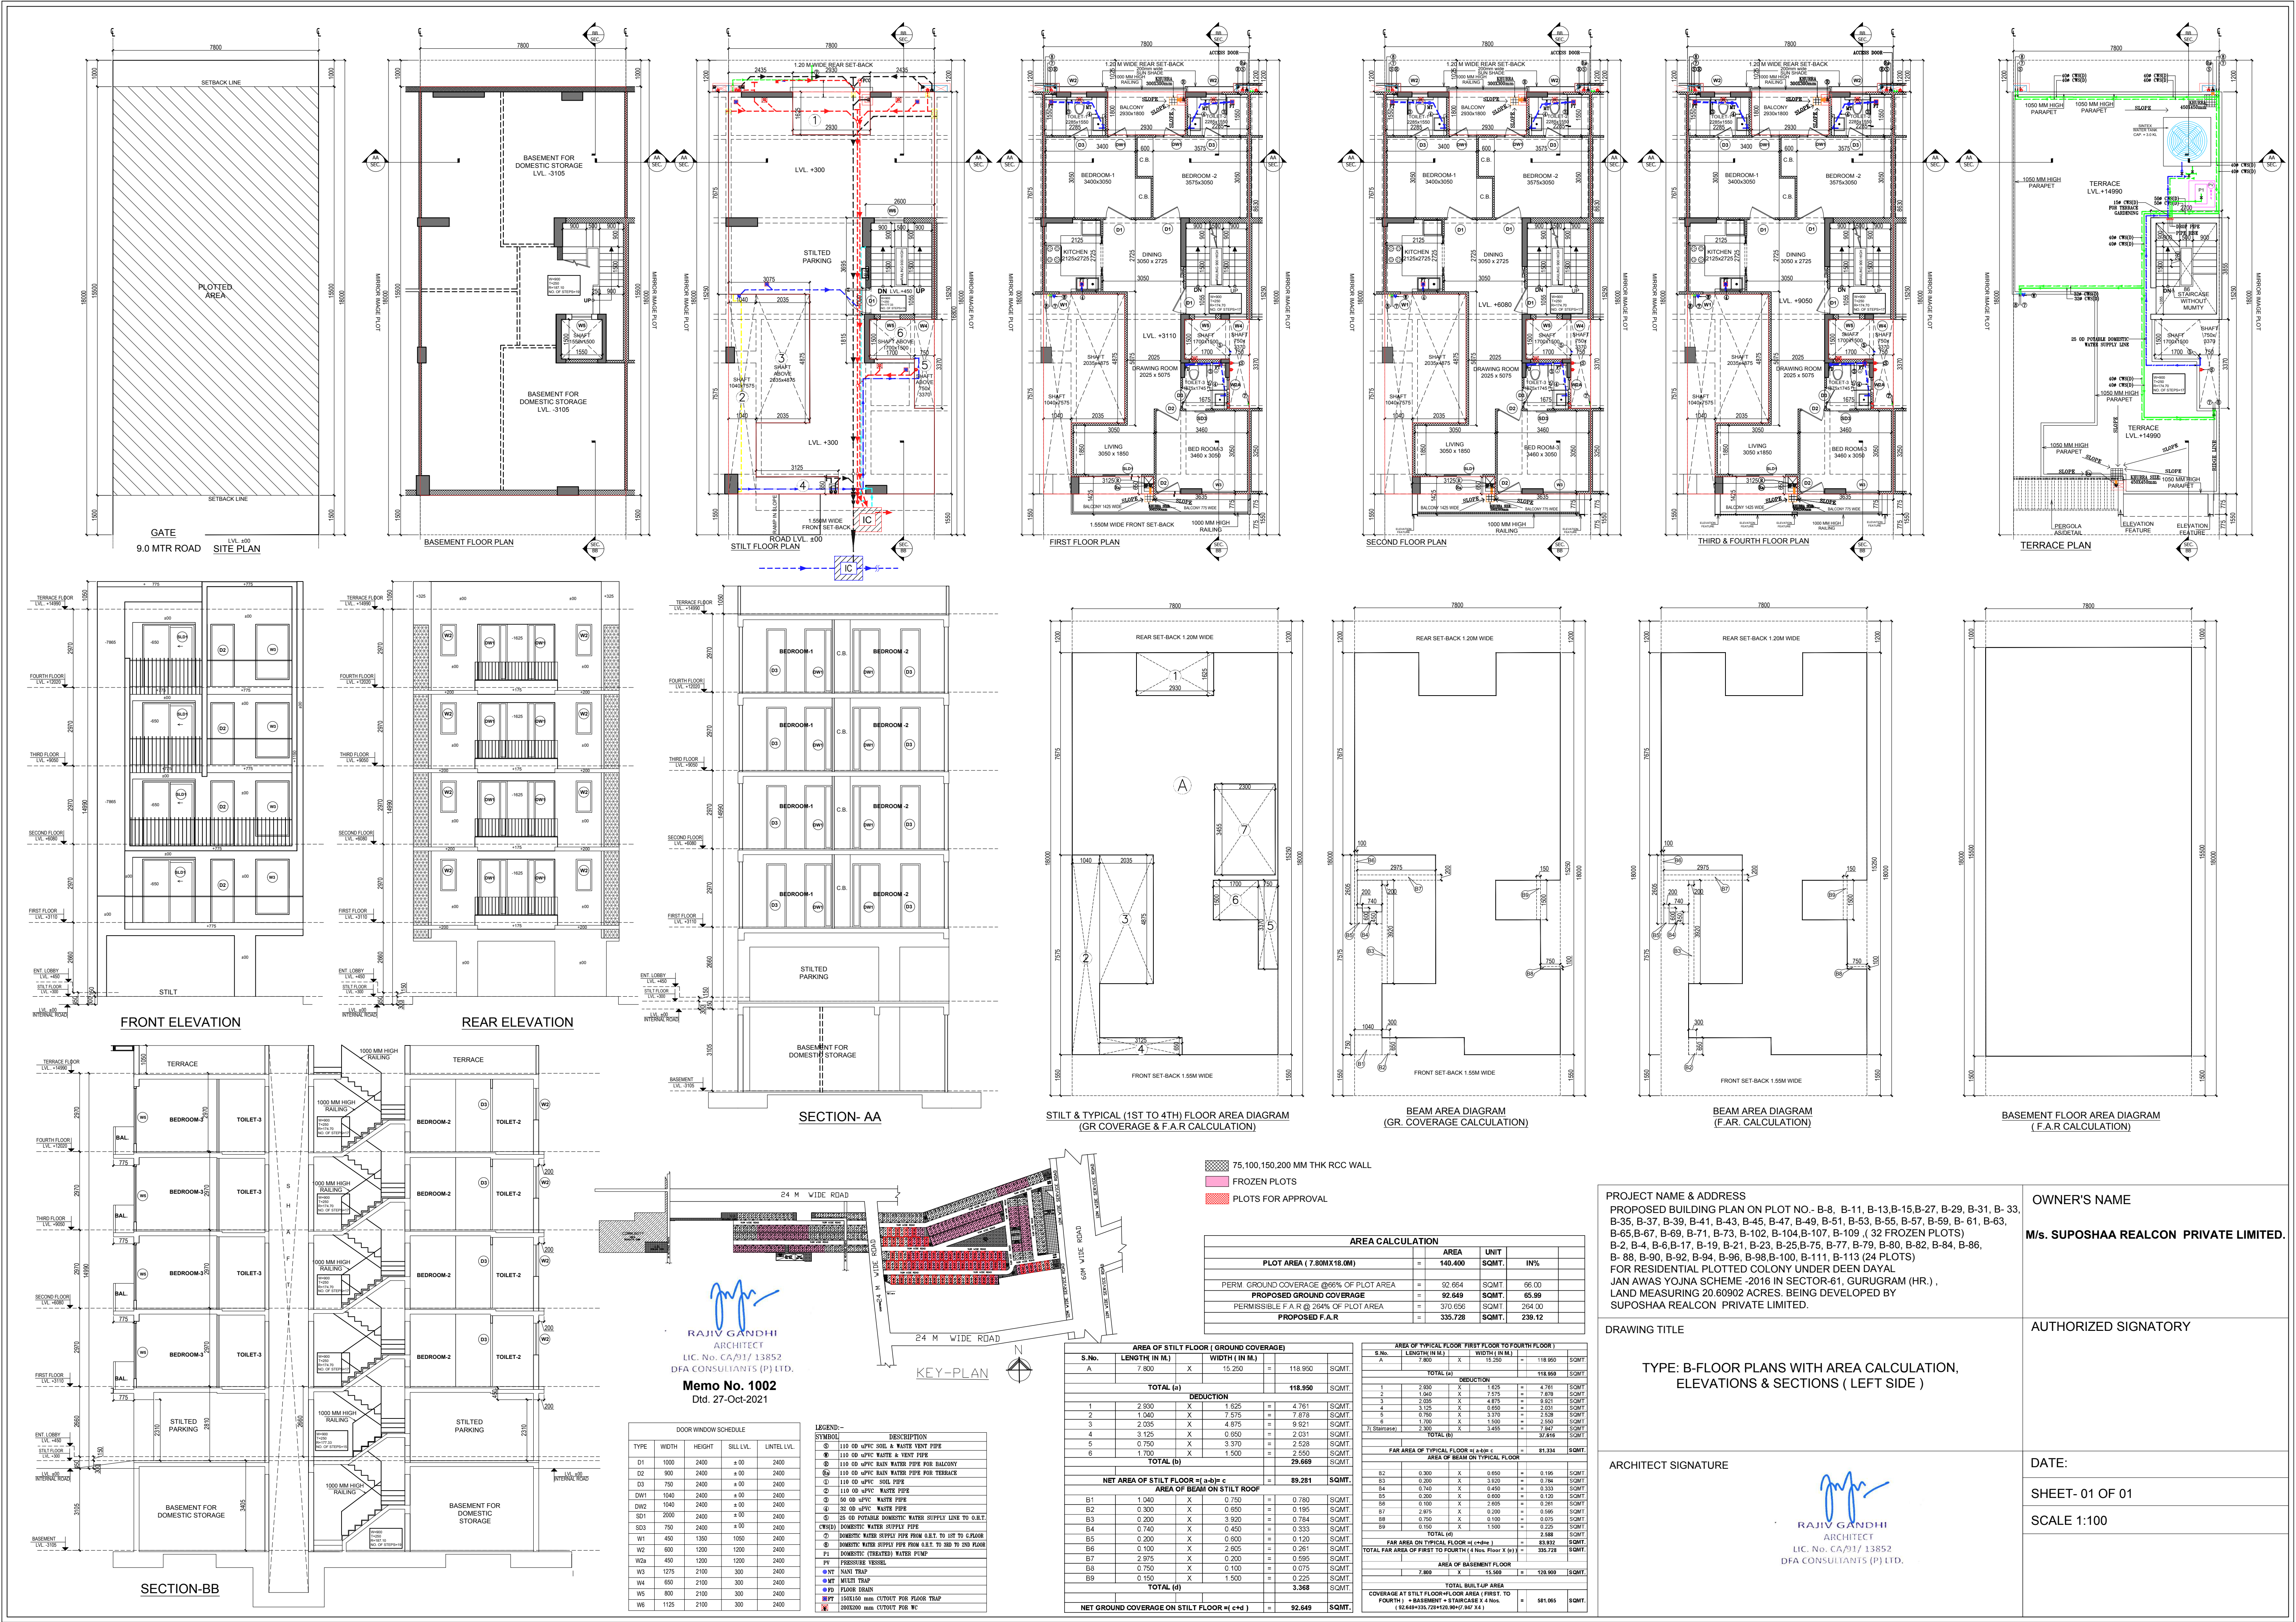

PROJECT NAME & ADDRESS: PROPOSED BUILDING PLAN ON PLOT NO.- B-8, B-11, B-13, B-15, B-27, B-29, B-31, B-33, B-35, B-37, B-39, B-41, B-43, B-45, B-47, B-49, B-51, B-53, B-55, B-57, B-59, B-61, B-63, B-65, B-67, B-69, B-71, B-73, B-102, B-104, B-107, B-109, (32 FROZEN PLOTS) B-2, B-4, B-6, B-17, B-19, B-21, B-23, B-25, B-75, B-77, B-79, B-80, B-82, B-84, B-86, B-88, B-90, B-92, B-94, B-96, B-98, B-100, B-111, B-113 (24 PLOTS) FOR RESIDENTIAL PLOTTED COLONY UNDER DEEN DAYAL JAN AWAS YOJNA SCHEME -2016 IN SECTOR-61, GURUGRAM (HR) . LAND MEASURING 20.60092 ACRES, BEING DEVELOPED BY SUPOSHAA REALCON PRIVATE LIMITED.

OWNER'S NAME: M/s. SUPOSHAA REALCON PRIVATE LIMITED.

AUTHORIZED SIGNATORY: [Signature]

DATE: SHEET- 01 OF 01

SCALE 1:100