


AREA STATEMENT				
TOTAL PLOT AREA	9.3694	ACRES OR	37916.556	SQ. MTRS.
		PERMISSIBLE	PROPSOED	
		ACRE	ACRE	
MAX PERMISSIBLE AREA UNDER PLOTTING	61.00	%	5.7153	5.4272 57.92%
AREA FOR COMMAN FACILITIES TO BE HANDED OVER TO GOVT.	10.00	%	0.9369	0.9370 10%
MIN GREEN AREA	7.5	%	0.7027	0.7030 7.5%
COMMERCIAL AREA	4.00	%	0.3748	0.3746 4.0%
NO. OF PLOTS				173
OCCUPANCY PER DWELLING PLOT				18.0
TOTAL POPULATION		PERSONS		
DENSITY	240-400	PPA		332.36%

THIS SECTOR-93

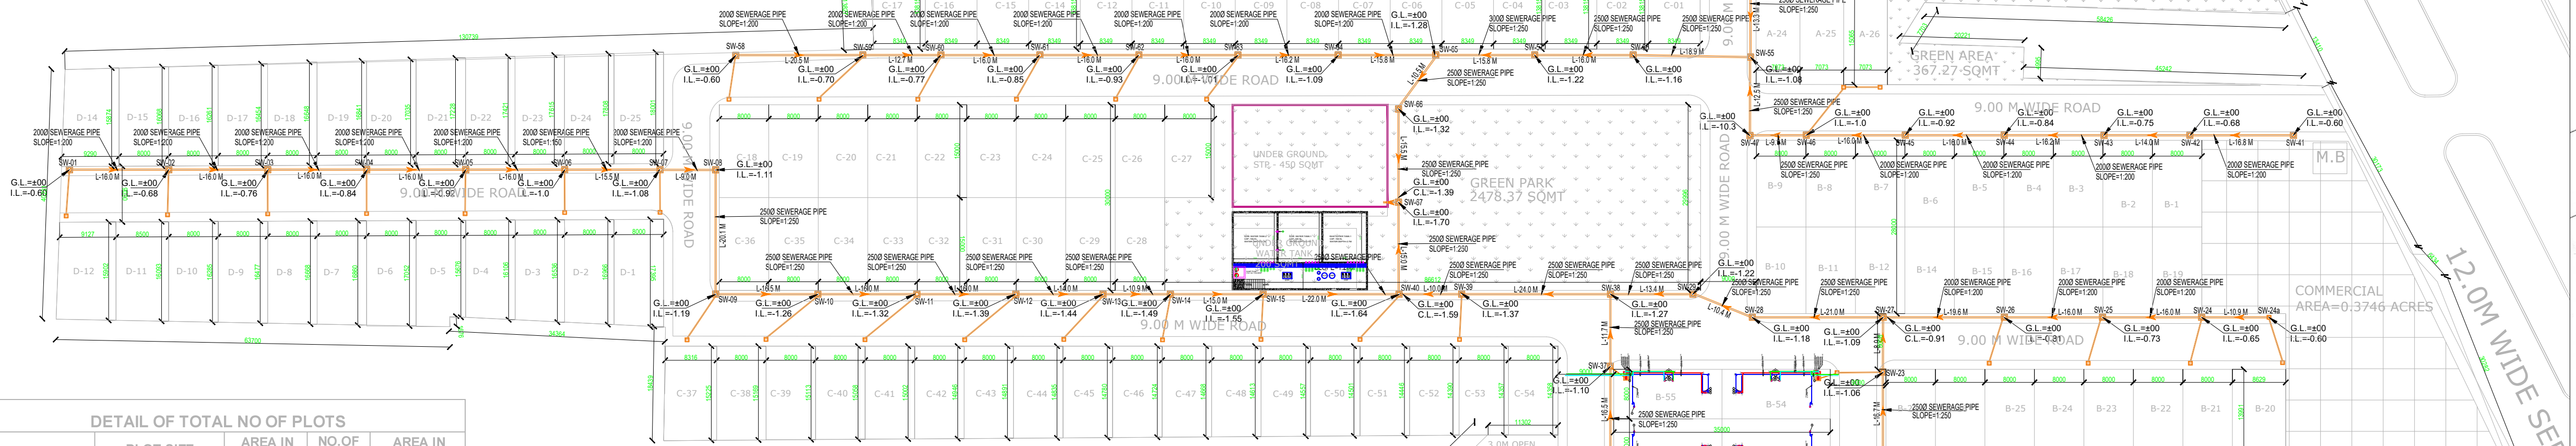

DETAIL OF TOTAL NO OF PLOTS				
PLOT NO.	PLOT SIZE	AREA IN SQ.MTRS.	NO. OF PLOTS	AREA IN SQ.MTRS.
A-1 TO A-10	6.750	21.000	10	1417.50
A-11	10.775	21.000	1	118.94
A-12	9.000	21.000	1	148.74
A-14 TO A-23	7.073	21.000	10	1485.33
A-24 TO A-26	7.073	15.065	3	319.66
B-1 TO B-19	8.000	14.000	18	2016.00
B-20	8.629	13.991	1	120.73
B-21 TO B-27	8.000	13.991	7	783.50
B-28 TO B-32	8.000	12.989	5	519.66
B-33	7.630	12.989	1	101.34
B-34	7.711	19.254	1	144.32
B-35	7.717	19.057	1	147.82
B-36	7.711	18.853	1	146.15
B-37	7.717	18.649	1	144.70
B-38	7.717	18.401	1	147.38
B-39	9.029	15.000	1	138.35
B-40 TO B-45	8.500	15.000	6	765.00
B-46	9.812	15.000	1	144.22
B-47 TO B-51	8.000	17.500	16	2240.00
B-52 TO B-57	6.600	21.740	9	1291.36
B-58	6.673	21.360	1	117.53
C-1 TO C-17	8.349	13.815	16	1845.46
C-18 TO C-36	8.000	15.000	19	2280.00
OR	ACRES			5.430

PLOTS FOR SALEABLE			
PLOT NO.	PLOT SIZE	AREA IN SQ.MTRS.	NO. OF PLOTS
A-24 TO A-26	7.073	15.065	3
B-1 TO B-19	8.000	14.000	18
B-20	8.629	13.991	1
B-21 TO B-27	8.000	13.991	7
B-28 TO B-32	8.000	12.989	5
B-33	7.630	12.989	1
B-34	7.711	19.254	1
B-35	7.717	19.057	1
B-36	7.711	18.853	1
B-37	7.717	18.649	1
B-38	7.717	18.401	1
B-39	9.029	15.000	1
B-40 TO B-45	8.500	15.000	6
B-46	9.812	15.000	1
B-47 TO B-51	8.000	17.500	16
B-52 TO B-57	6.600	21.740	9
B-58	6.673	21.360	1
C-1 TO C-17	8.349	13.815	16
C-18 TO C-36	8.000	15.000	19
C-37	8.316	15.225	1
C-38	8.000	15.169	1
C-39	8.000	15.113	1
C-40	8.000	15.058	1
C-41	8.000	15.002	1
C-42	8.000	14.946	1
OR	ACRES		86



