
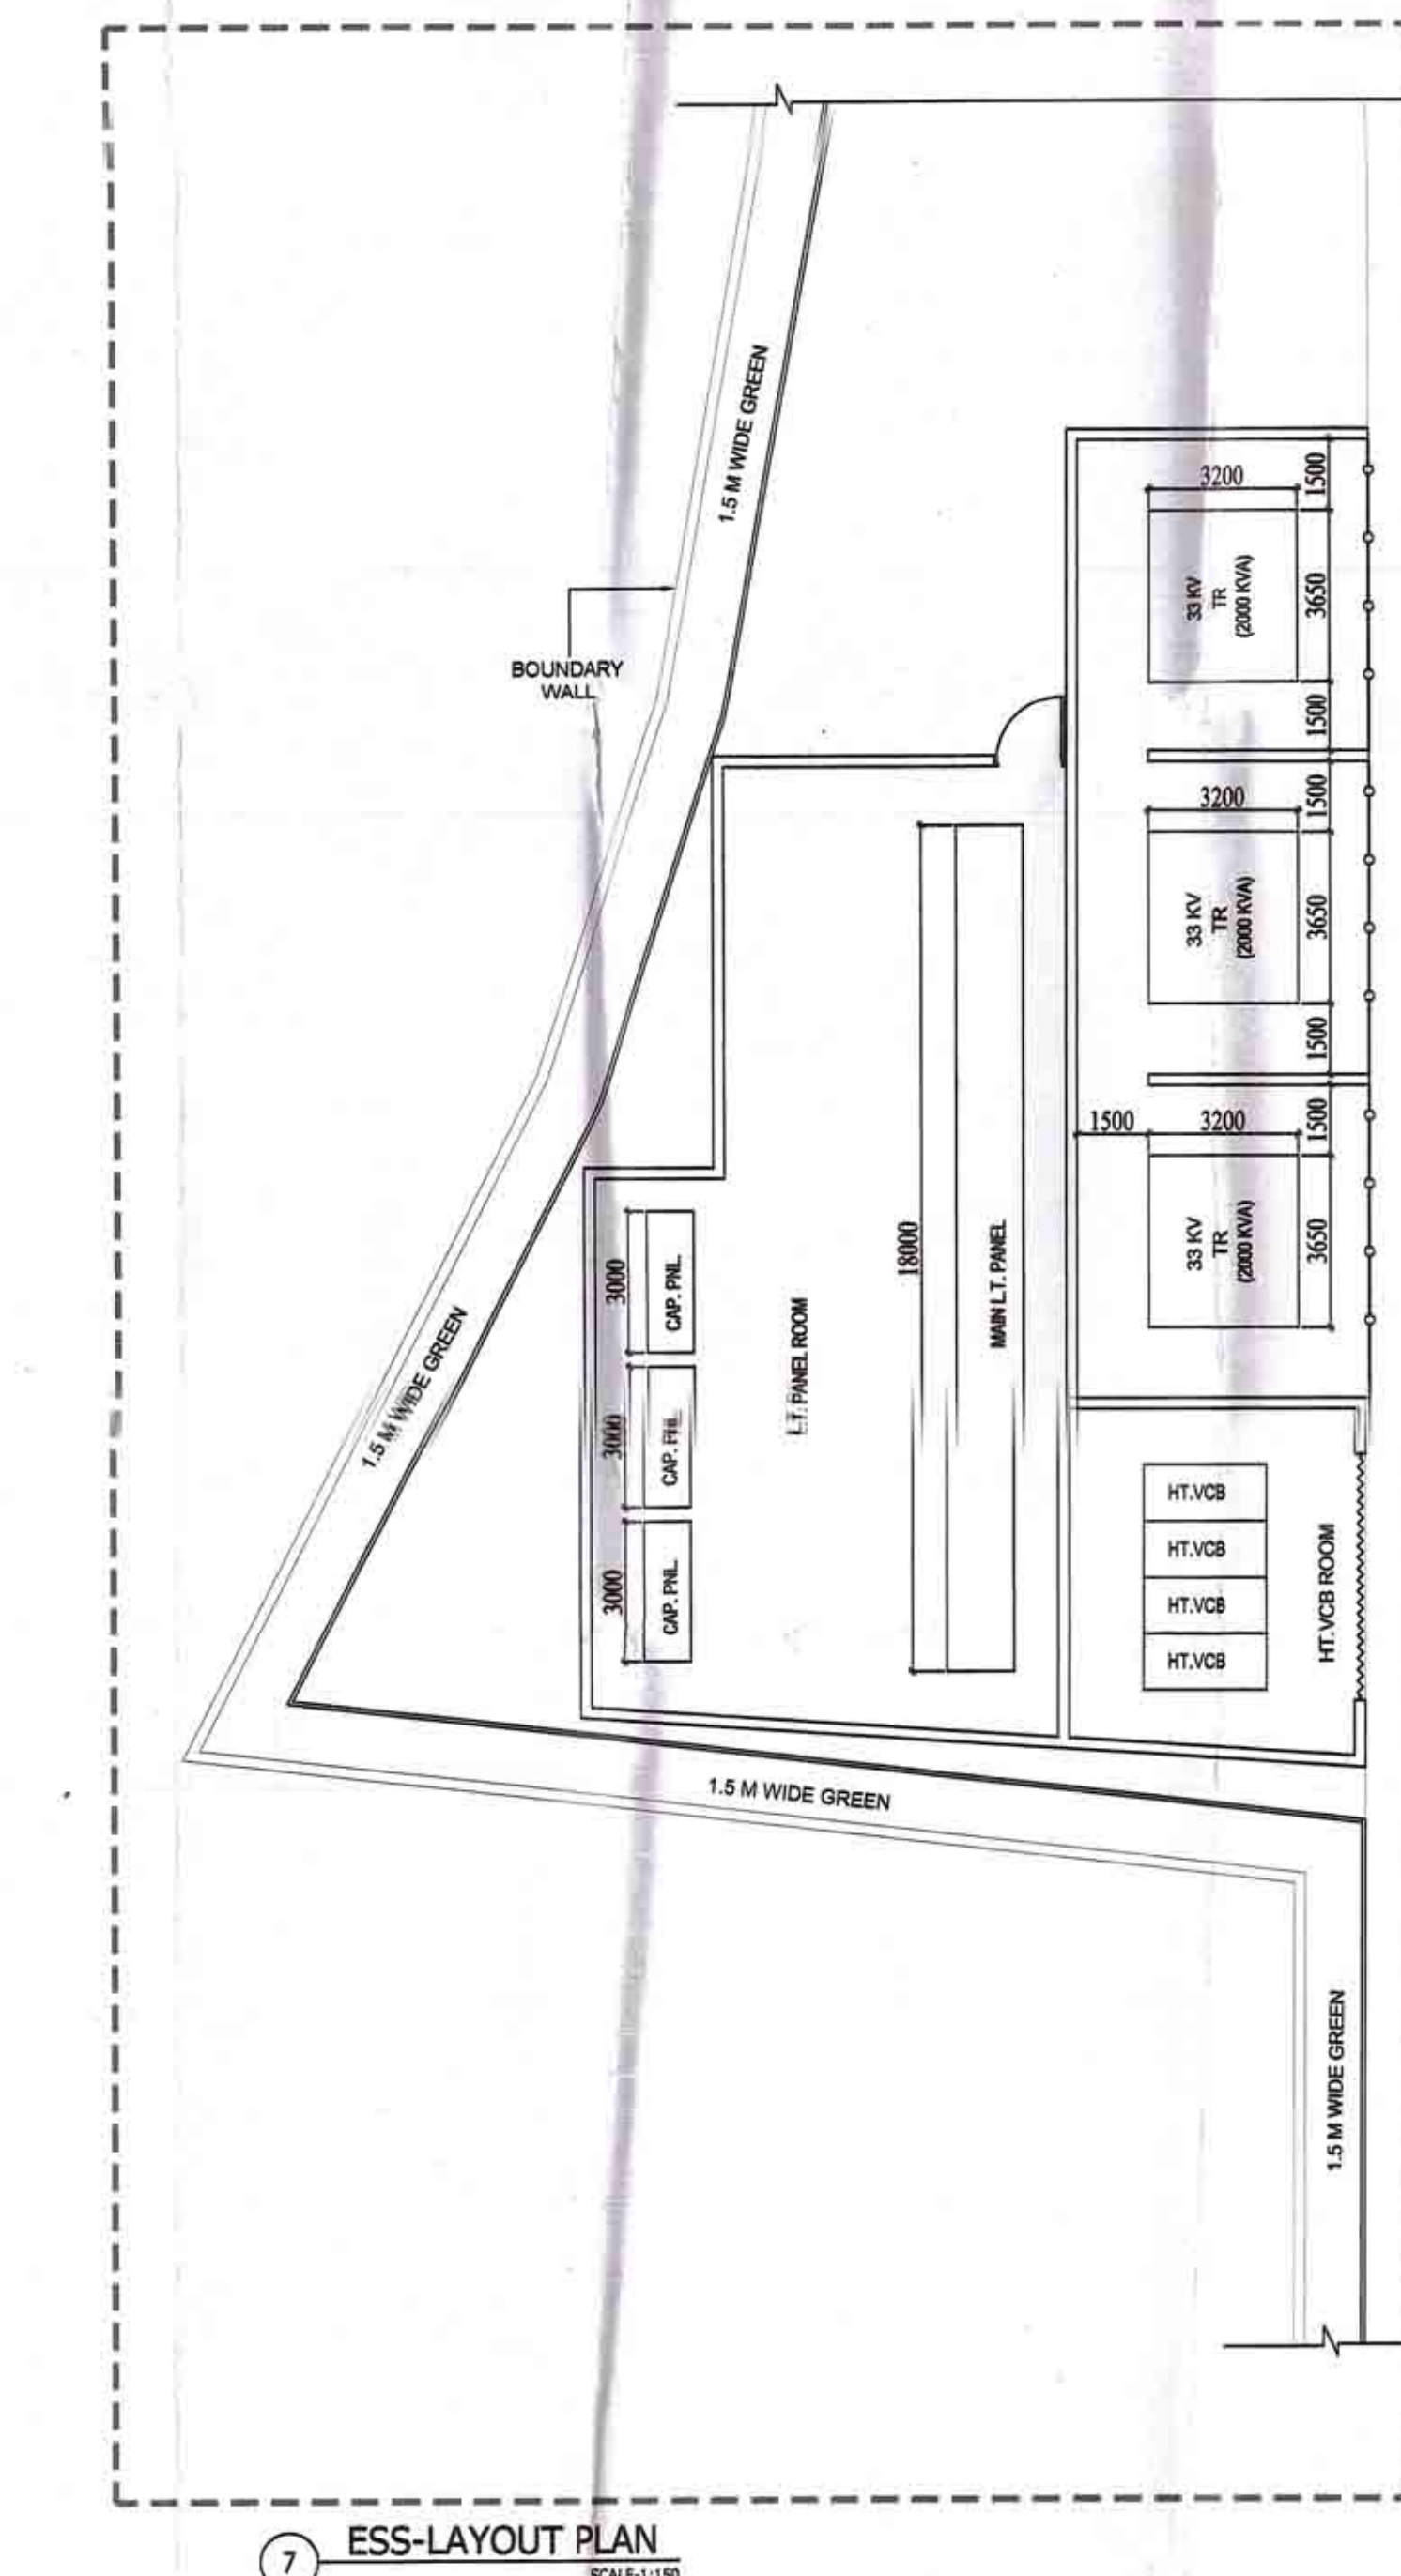
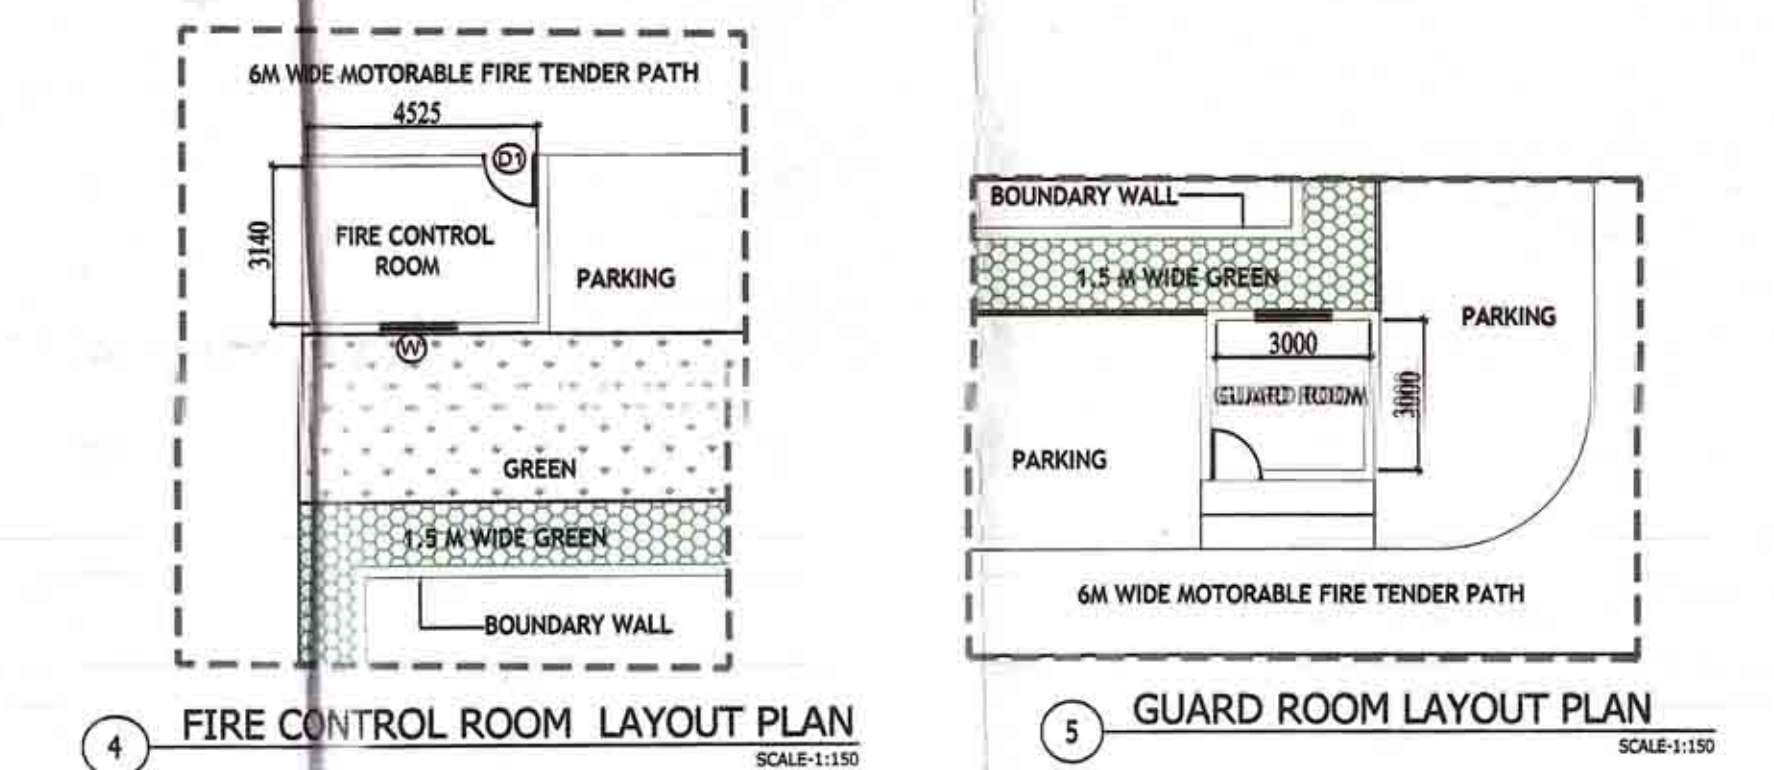
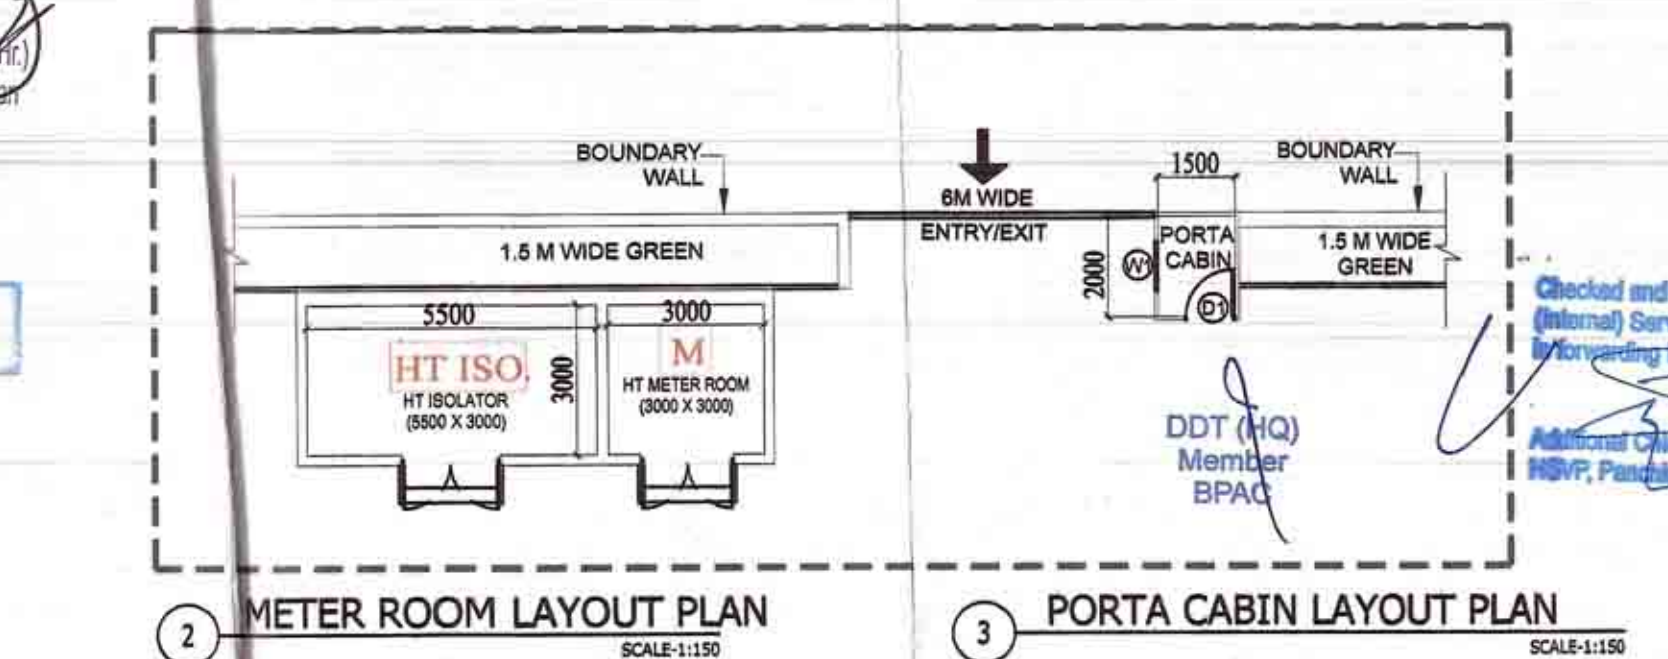


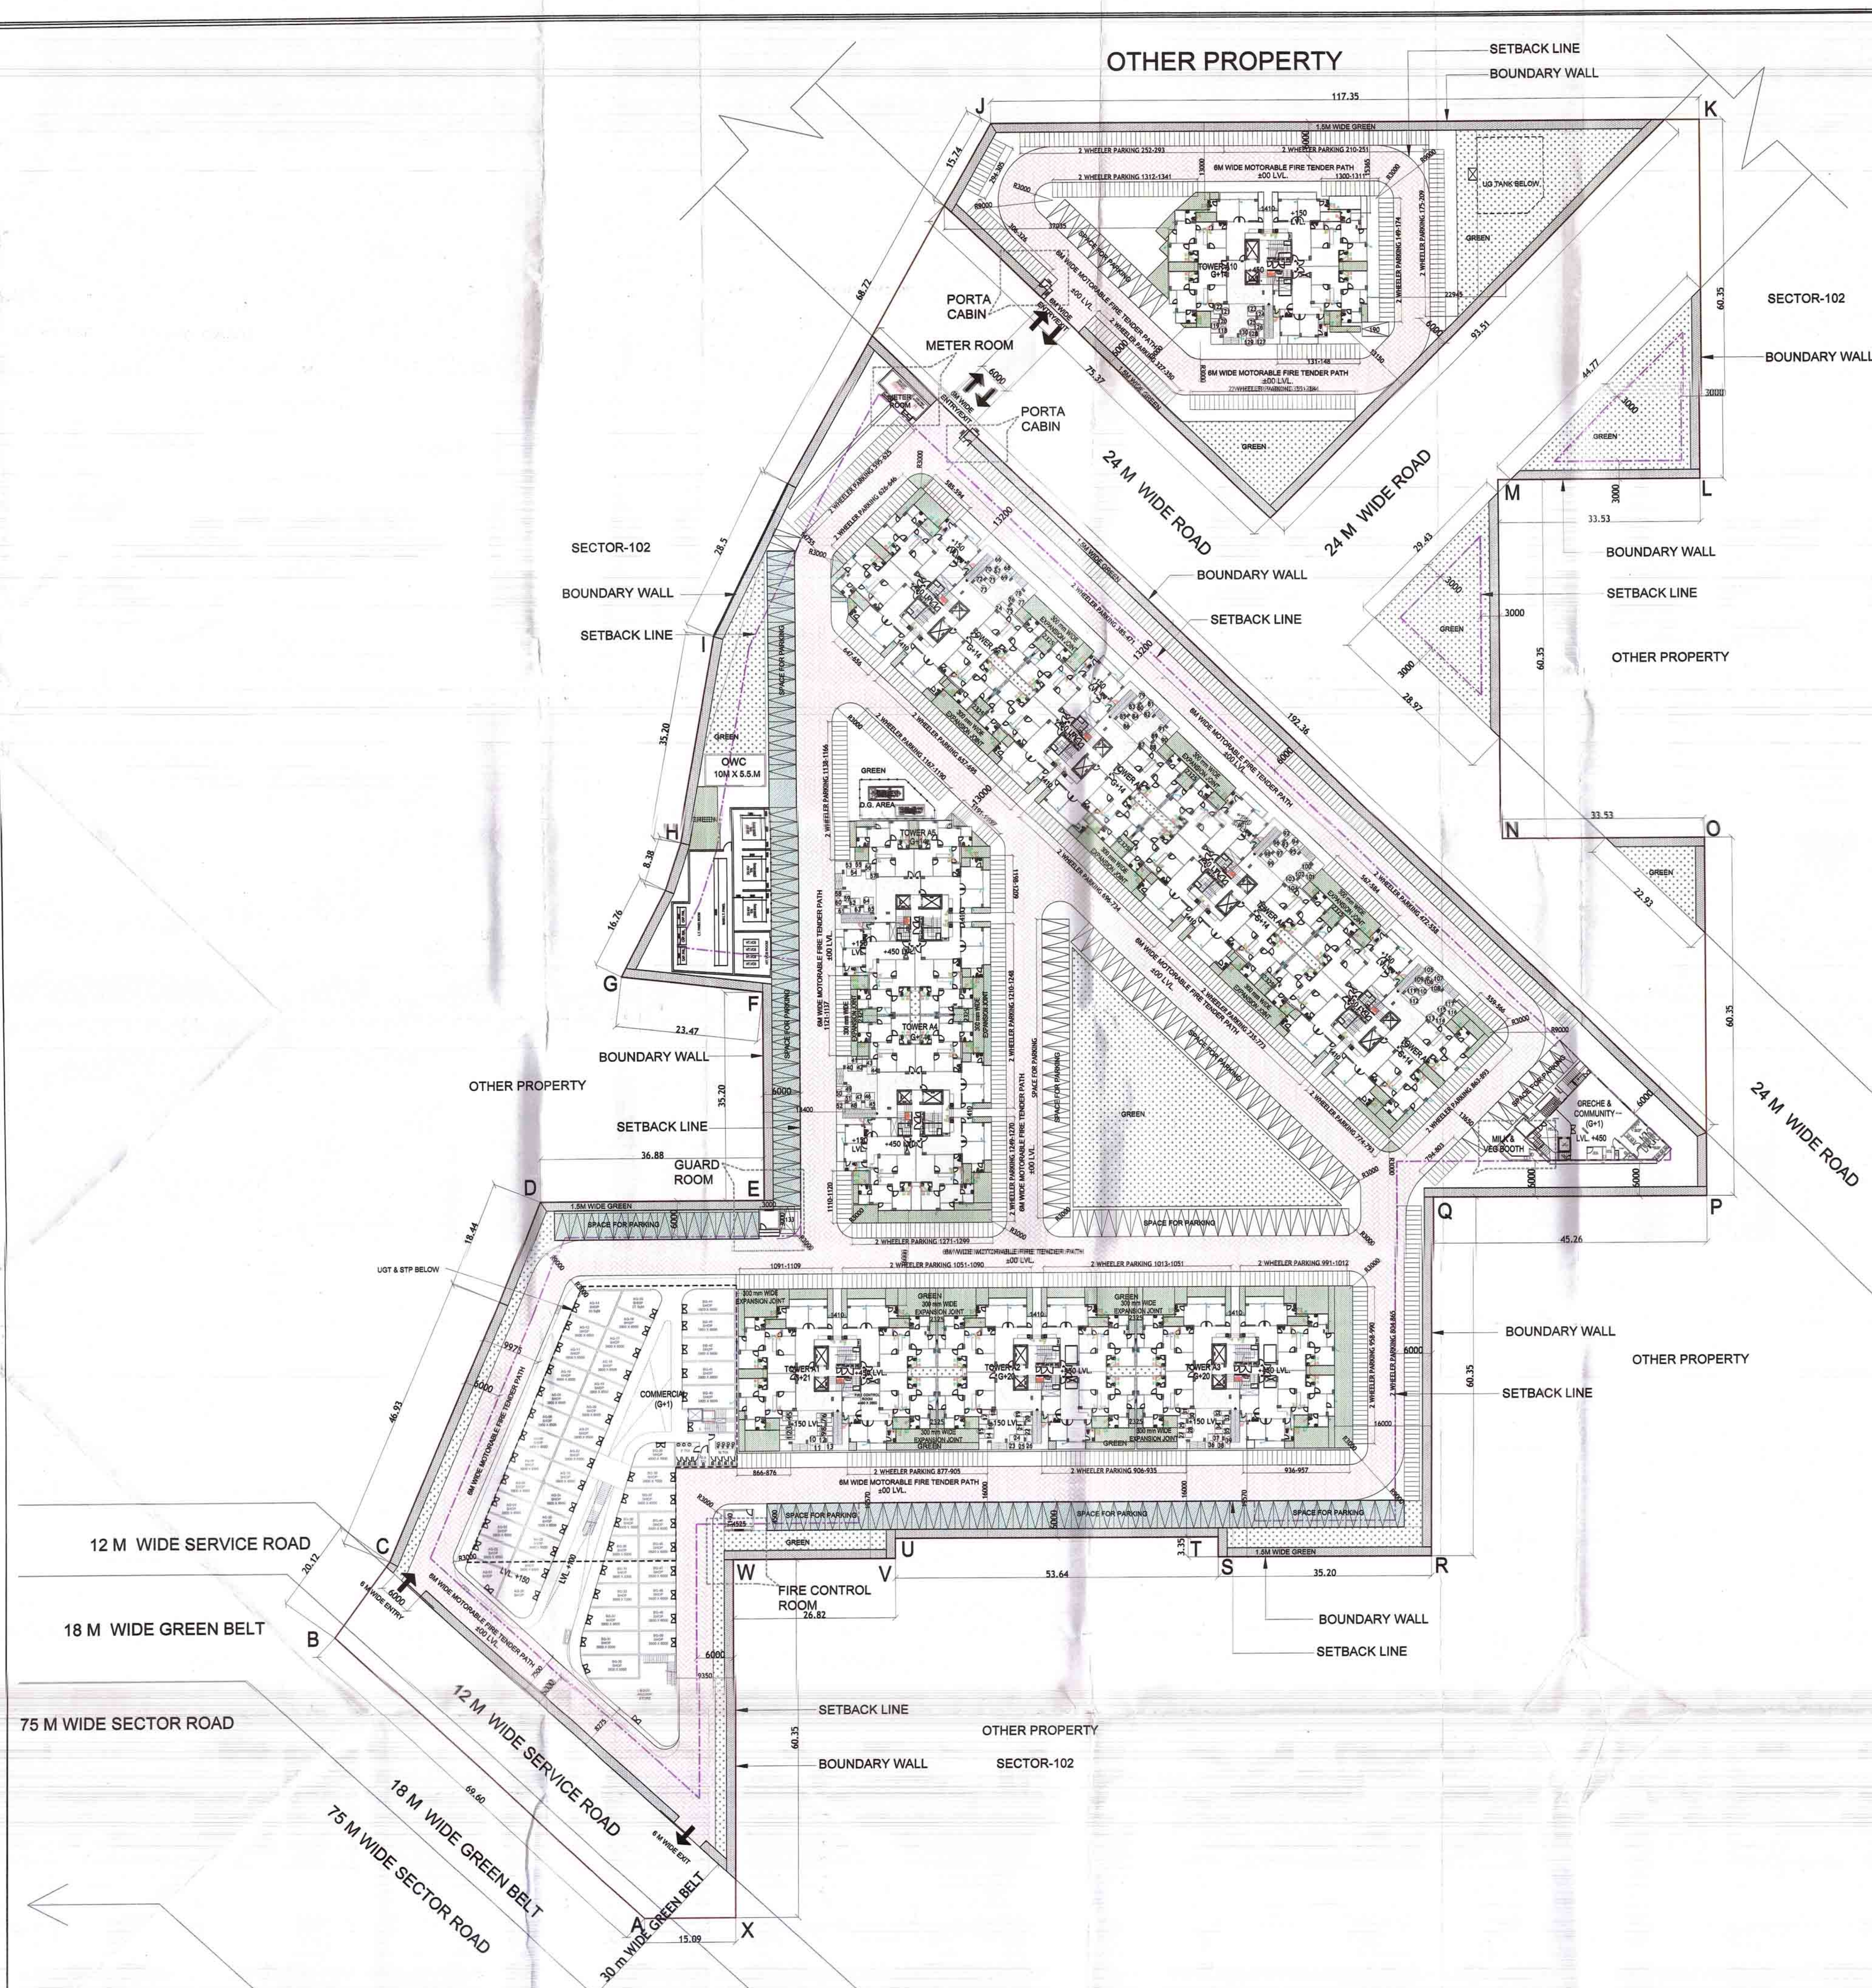

NOTES:

1. ALL LIFTS SHALL HAVE 100% POWER BACKUP.
2. ALL ELECTRICAL INSTALLATIONS SHALL BE AS PER PROVISION OF NBC.
3. FIRE FIGHTING/SAFETY PROVISIONS WILL BE AS PER RELEVANT NBC PROVISIONS.
4. BUILDING STRUCTURE DESIGNED EARTHQUAKE RESISTANT.
5. MAIN ENTRY & BOUNDARY WALL AS PER STANDARD DESIGN.

PROJECT

PROPOSED BUILDING PLAN OF
AFFORDABLE GROUP HOUSING COLONY
ON LAND MEASURING 9.3624 Acres (License
no.42 of 2021 dated 27.07.2021) IN SECTOR
102,GURUGRAM,HARYANA BEING
DEVELOPED BY HABITAT TOWNSHIP
PVT.LTD.

CLIENT

**RUDRAKSHA REALTORS PVT. LTD.
& OTHERS IN COLLABORATION WITH
HABITAT TOWNSHIP PVT. LTD.**

PRINCIPAL ARCHITECT



K-47, KAILASH COLONY, NEW DELHI-110048
TEL: 46552222

PHONE NO.: 011-4635660

DRG. TITLE

ARCHITECT'S SIGN

GOONMEET S. CHAUHAN
B. Arch. (Hons.), M.C.A.
CA/95/18740

Bob Huntman

2015 1 100

NORTH •



QUEST NO.

SHEET NO.