




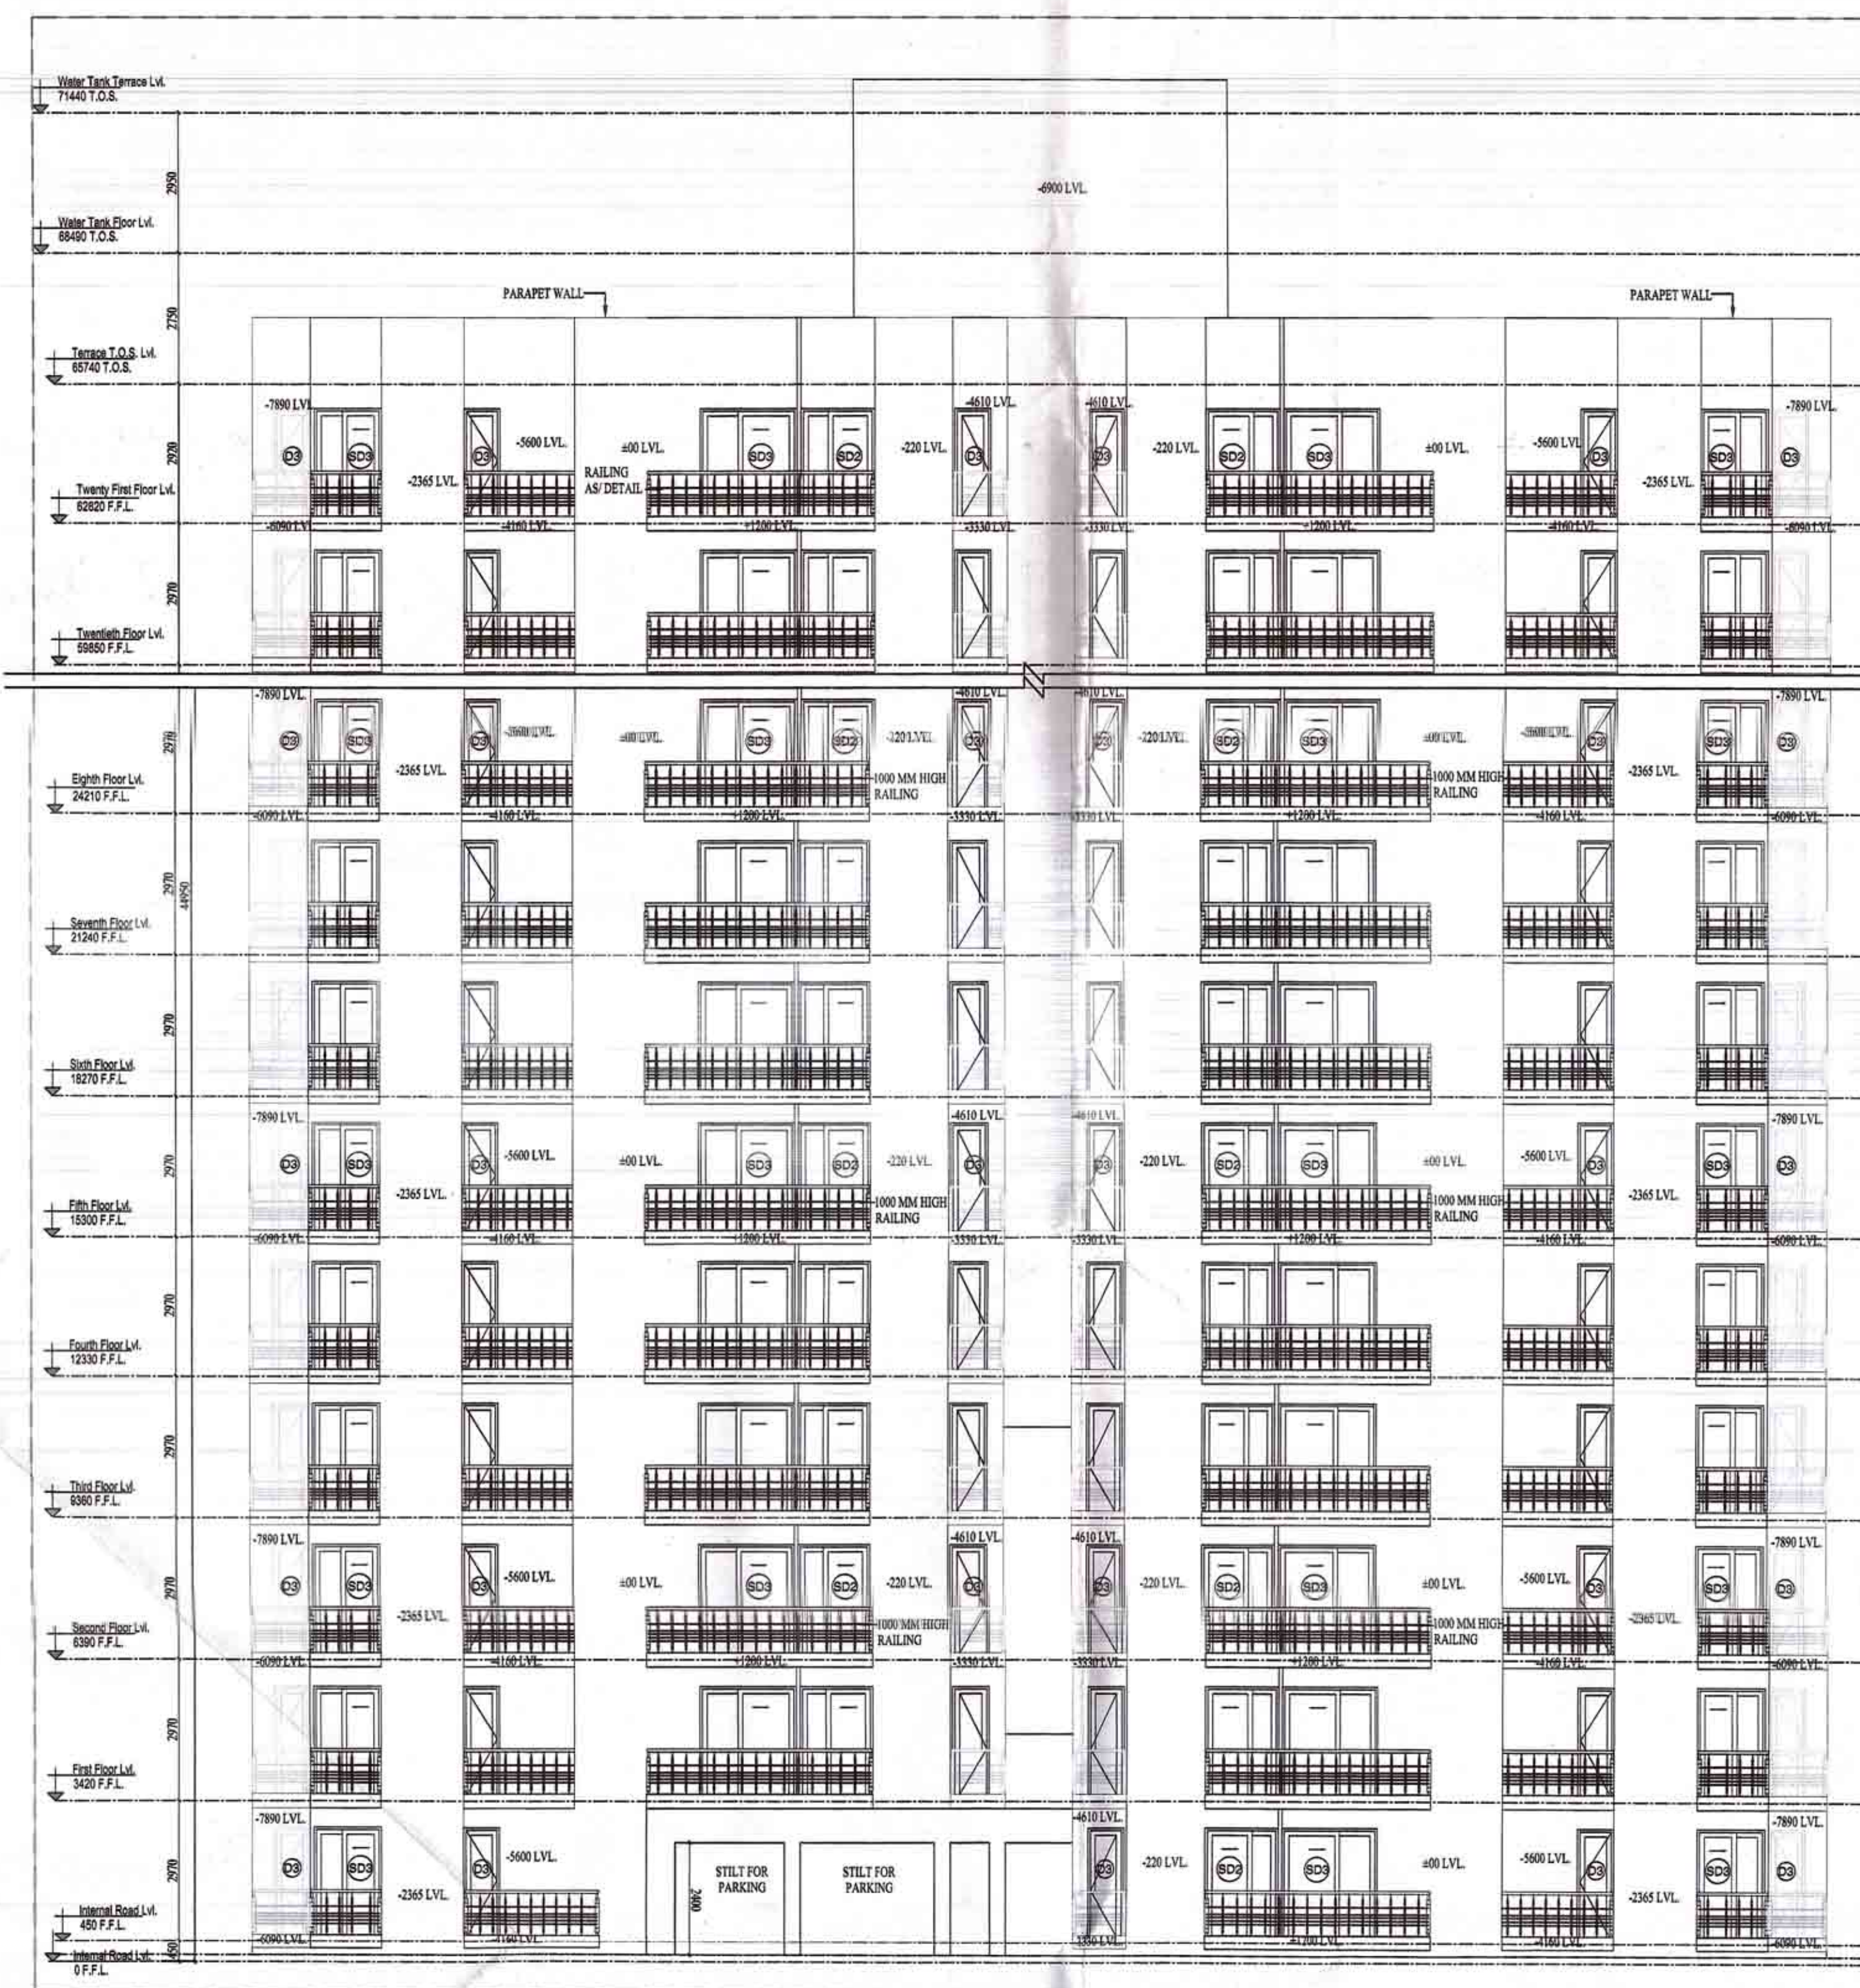


1 ELEVATION A
Scale 1:100

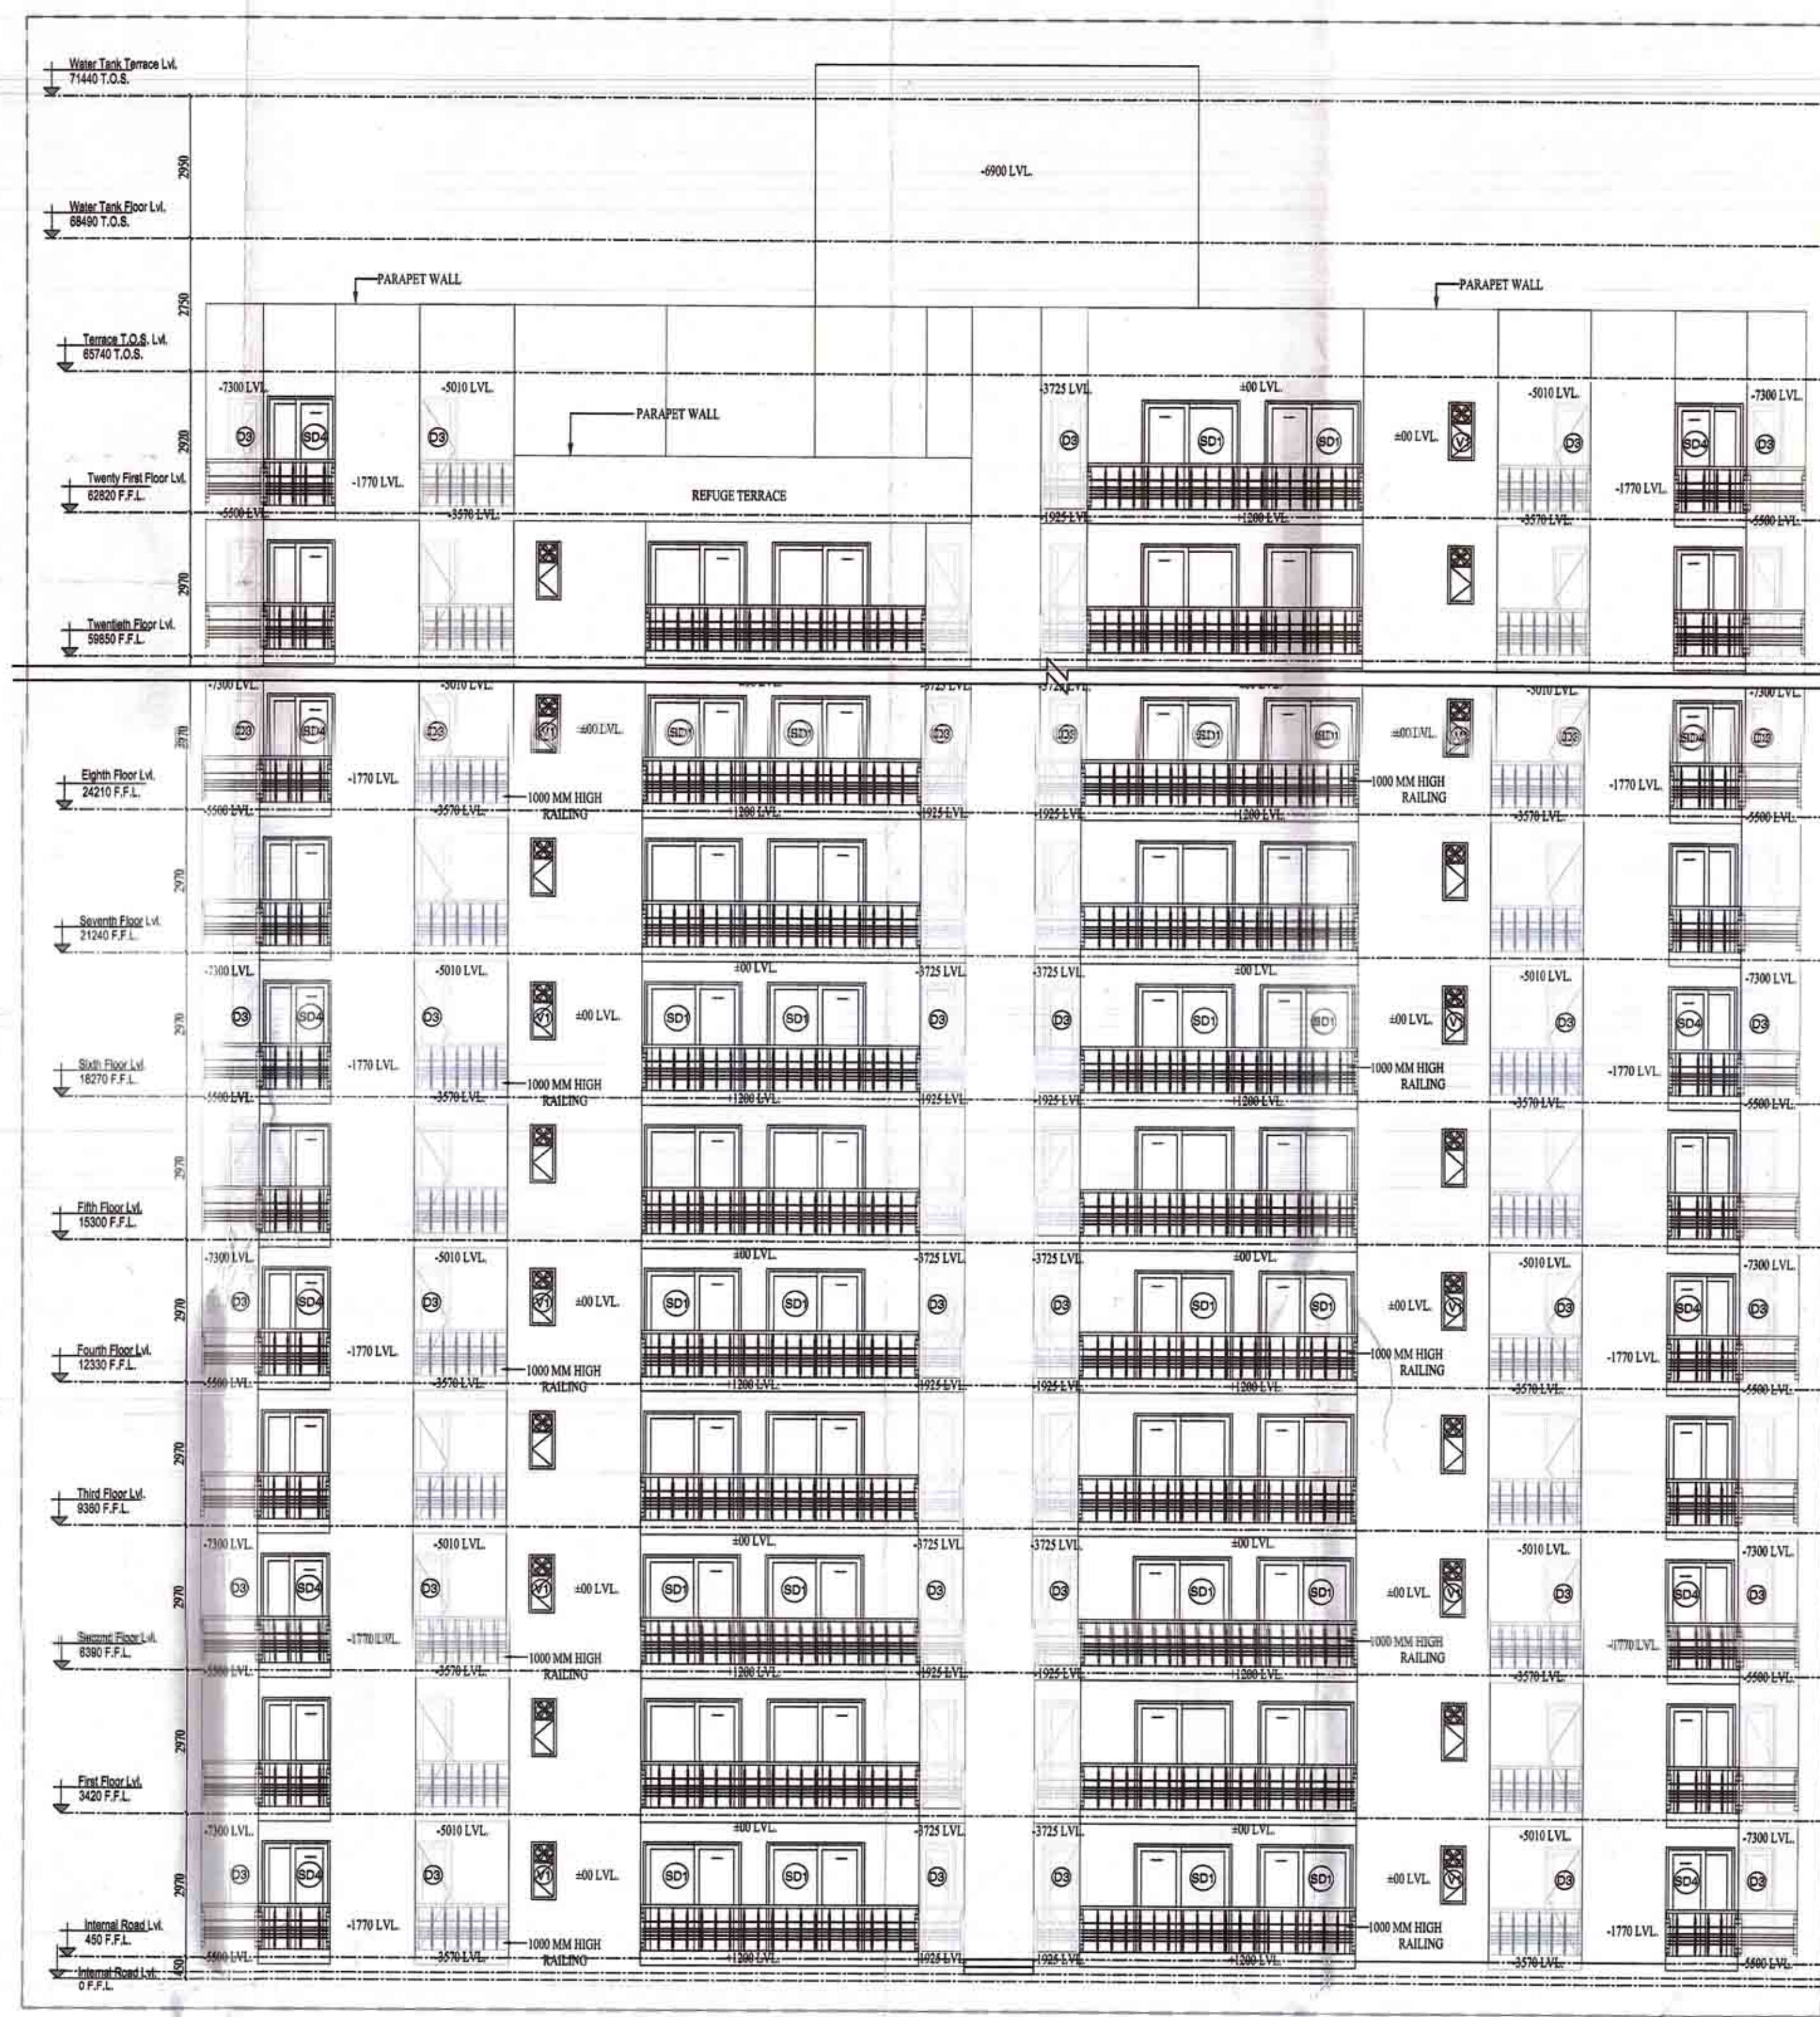


2 ELEVATION B
Scale 1:100

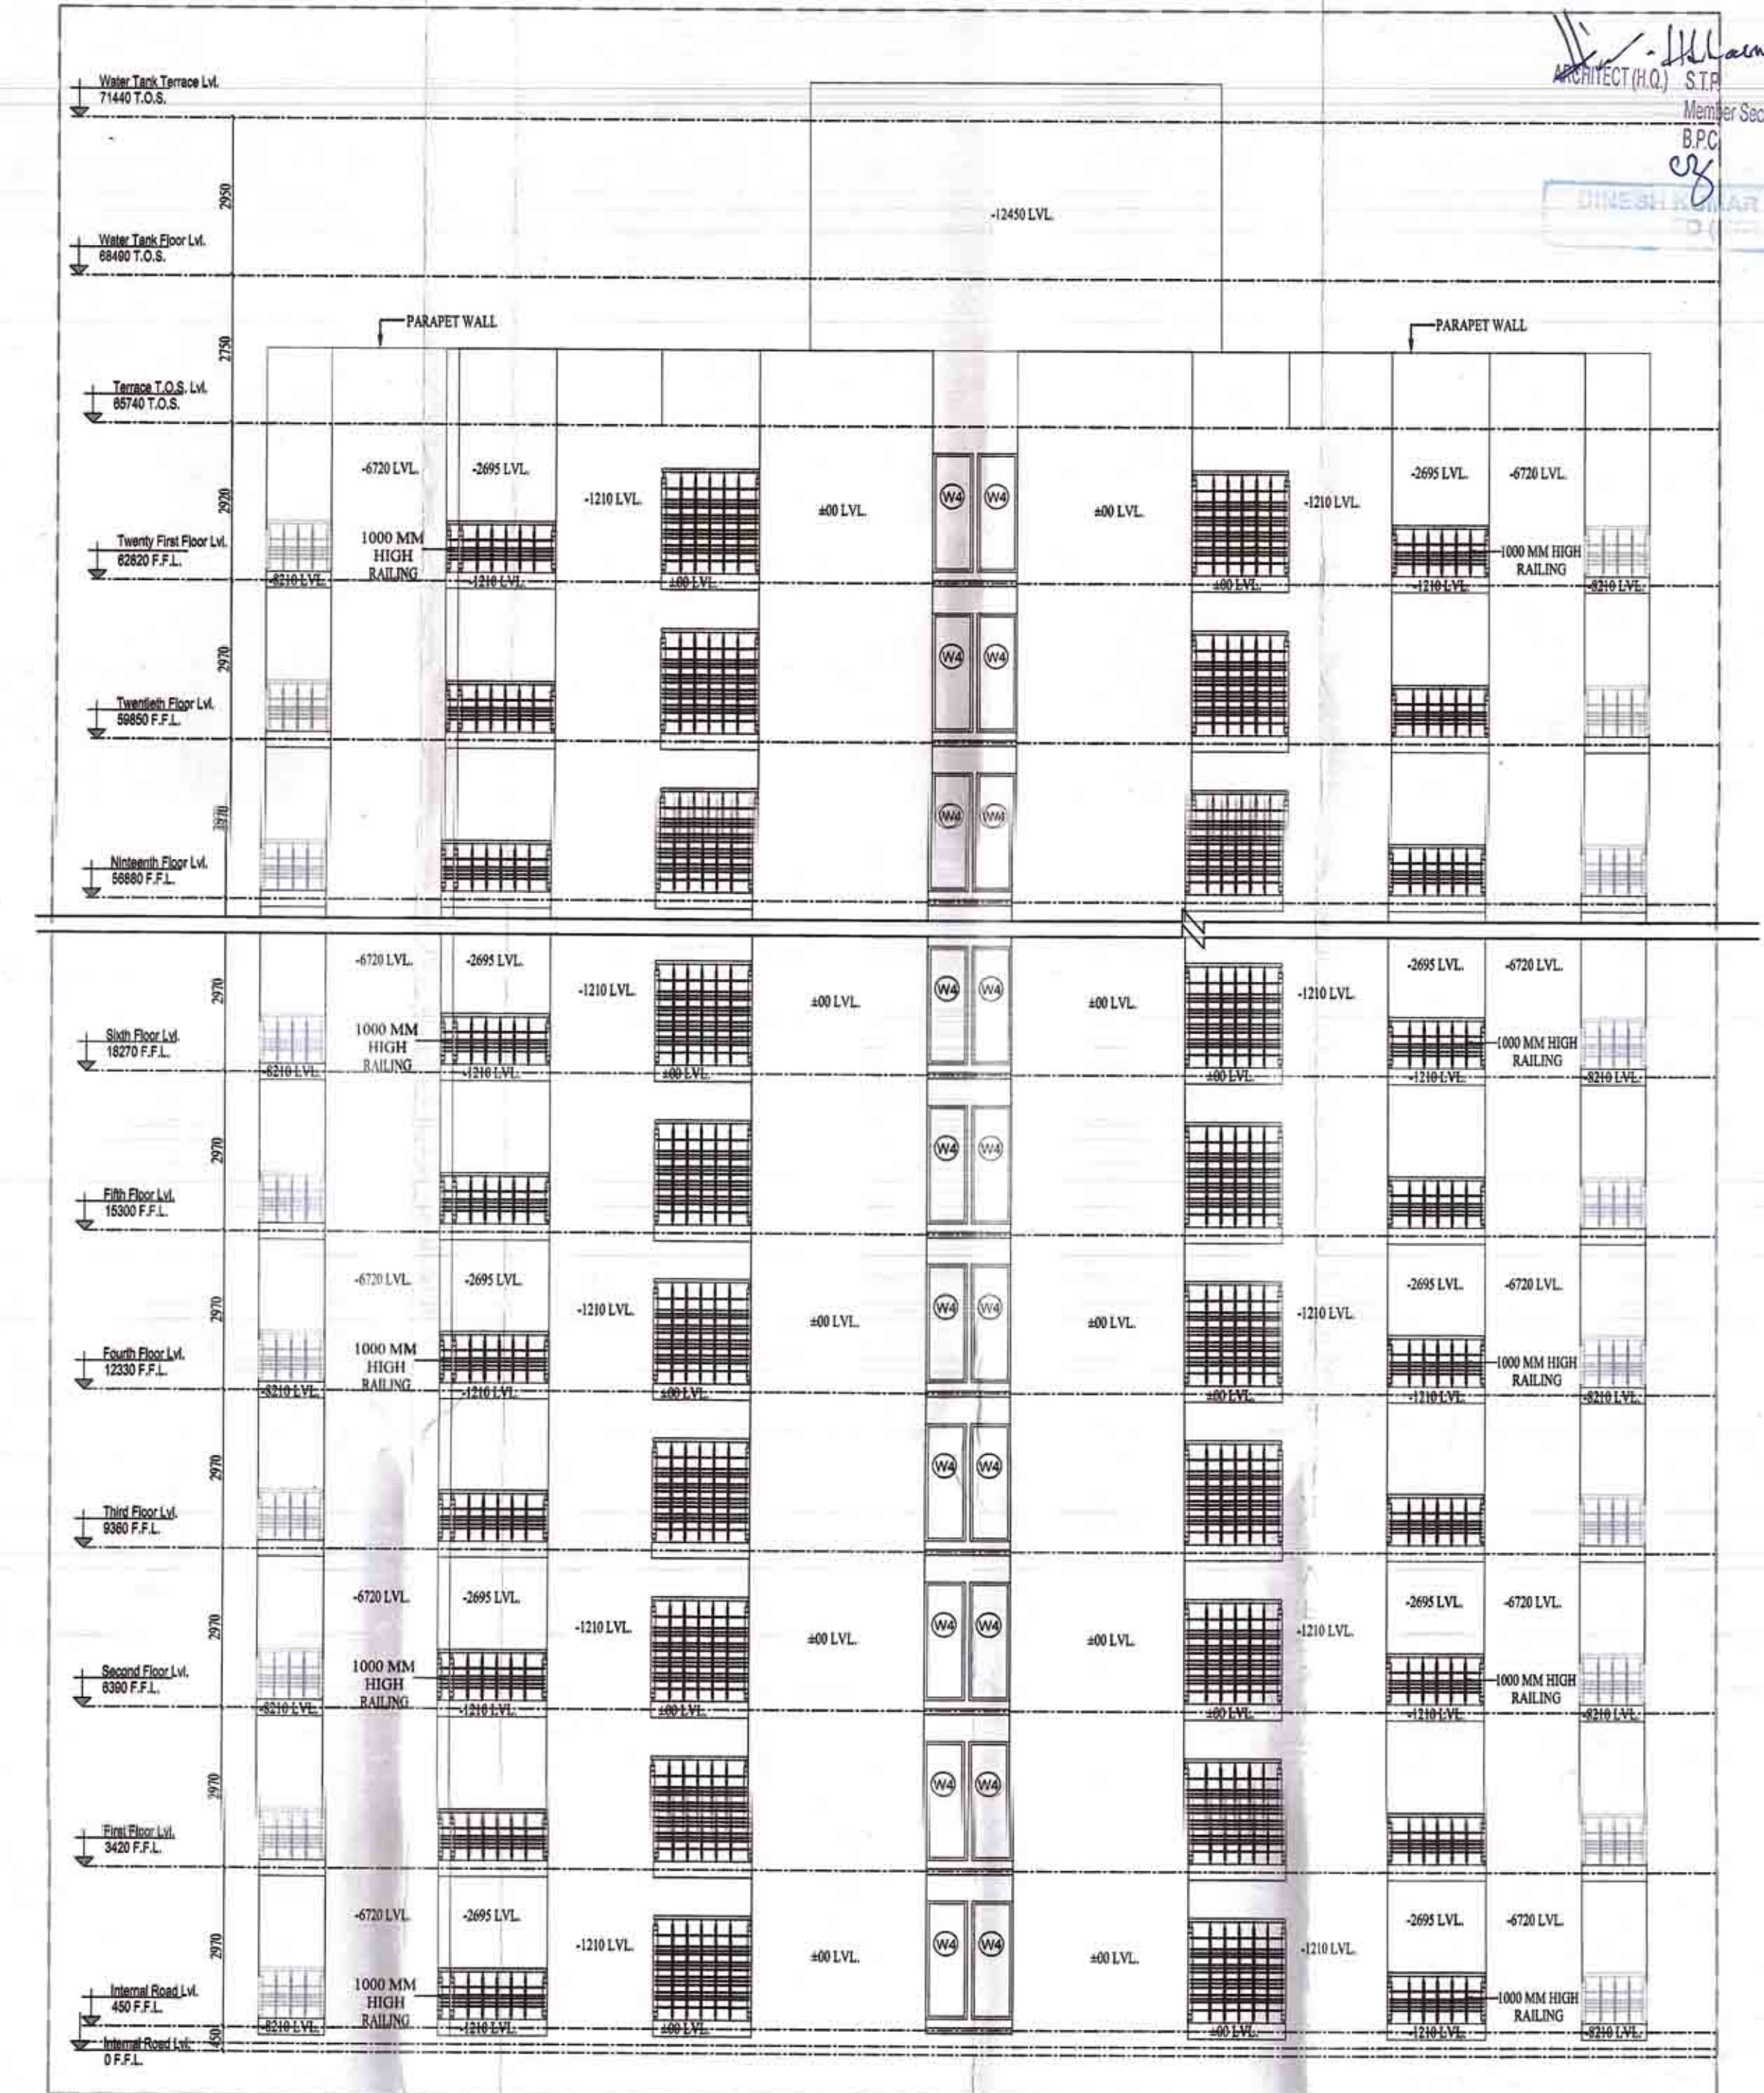


3 ELEVATION C
Scale 1:100

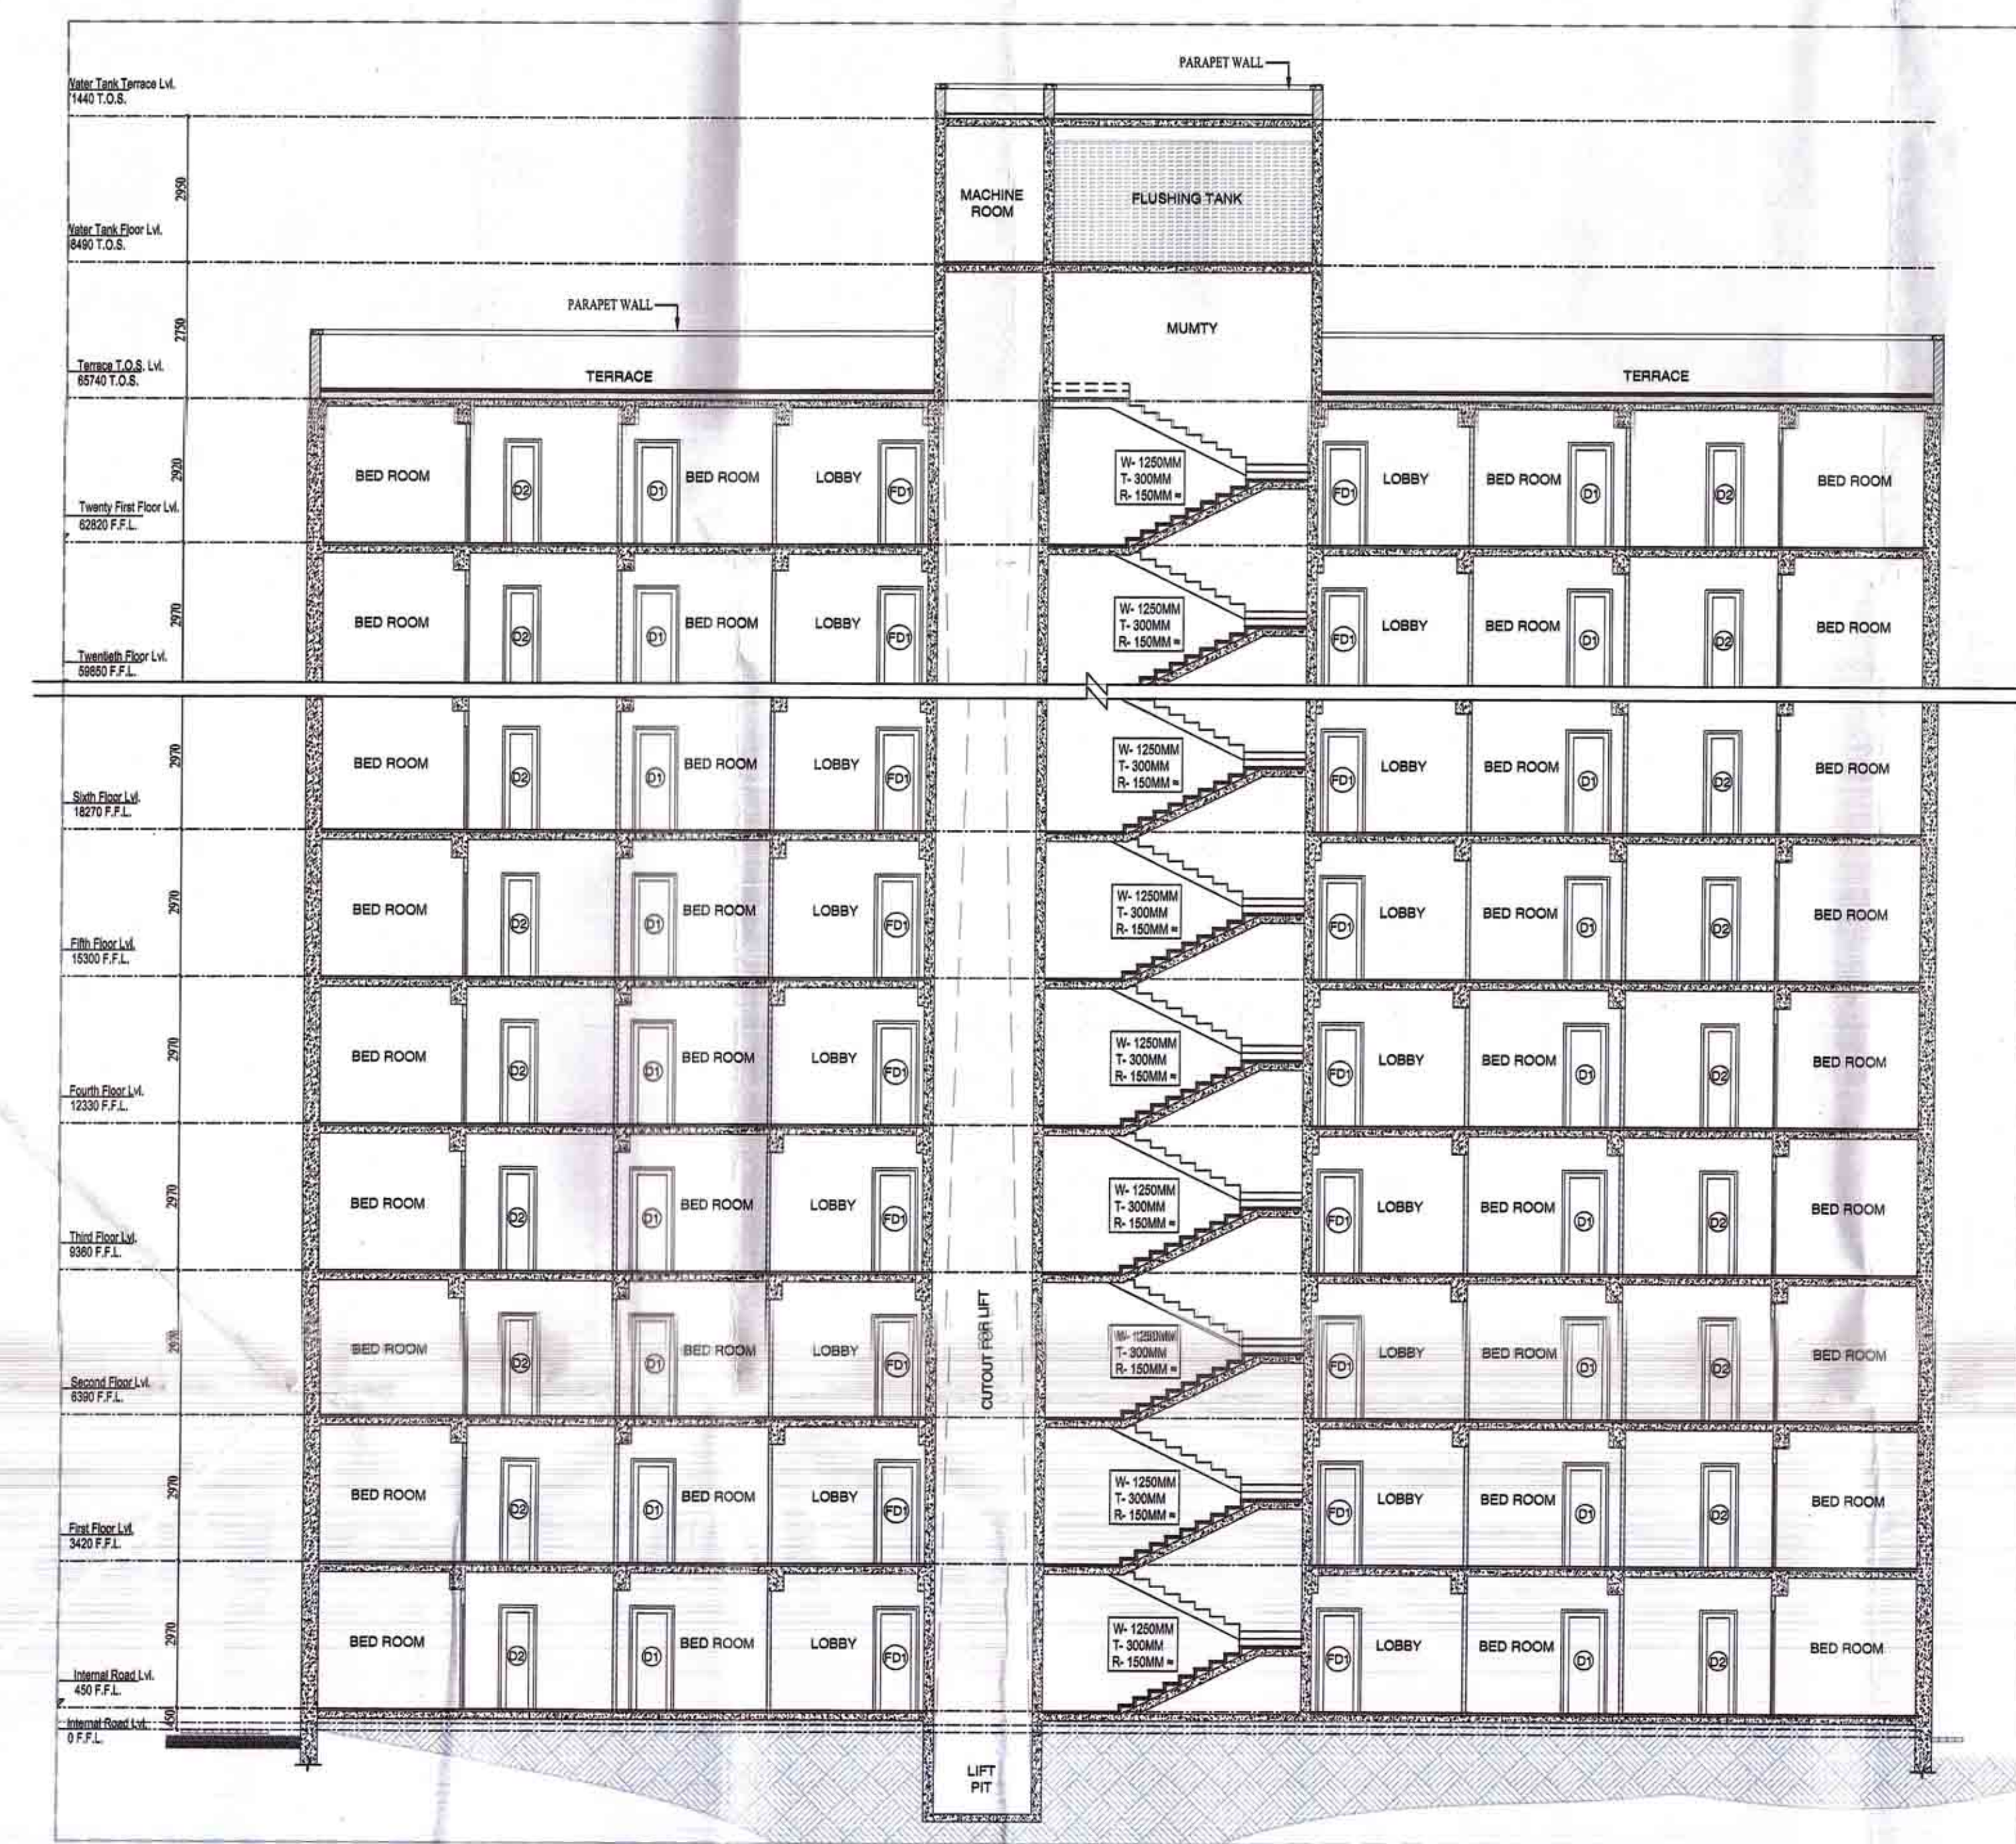

1 SECTION XX
Scale 1:100

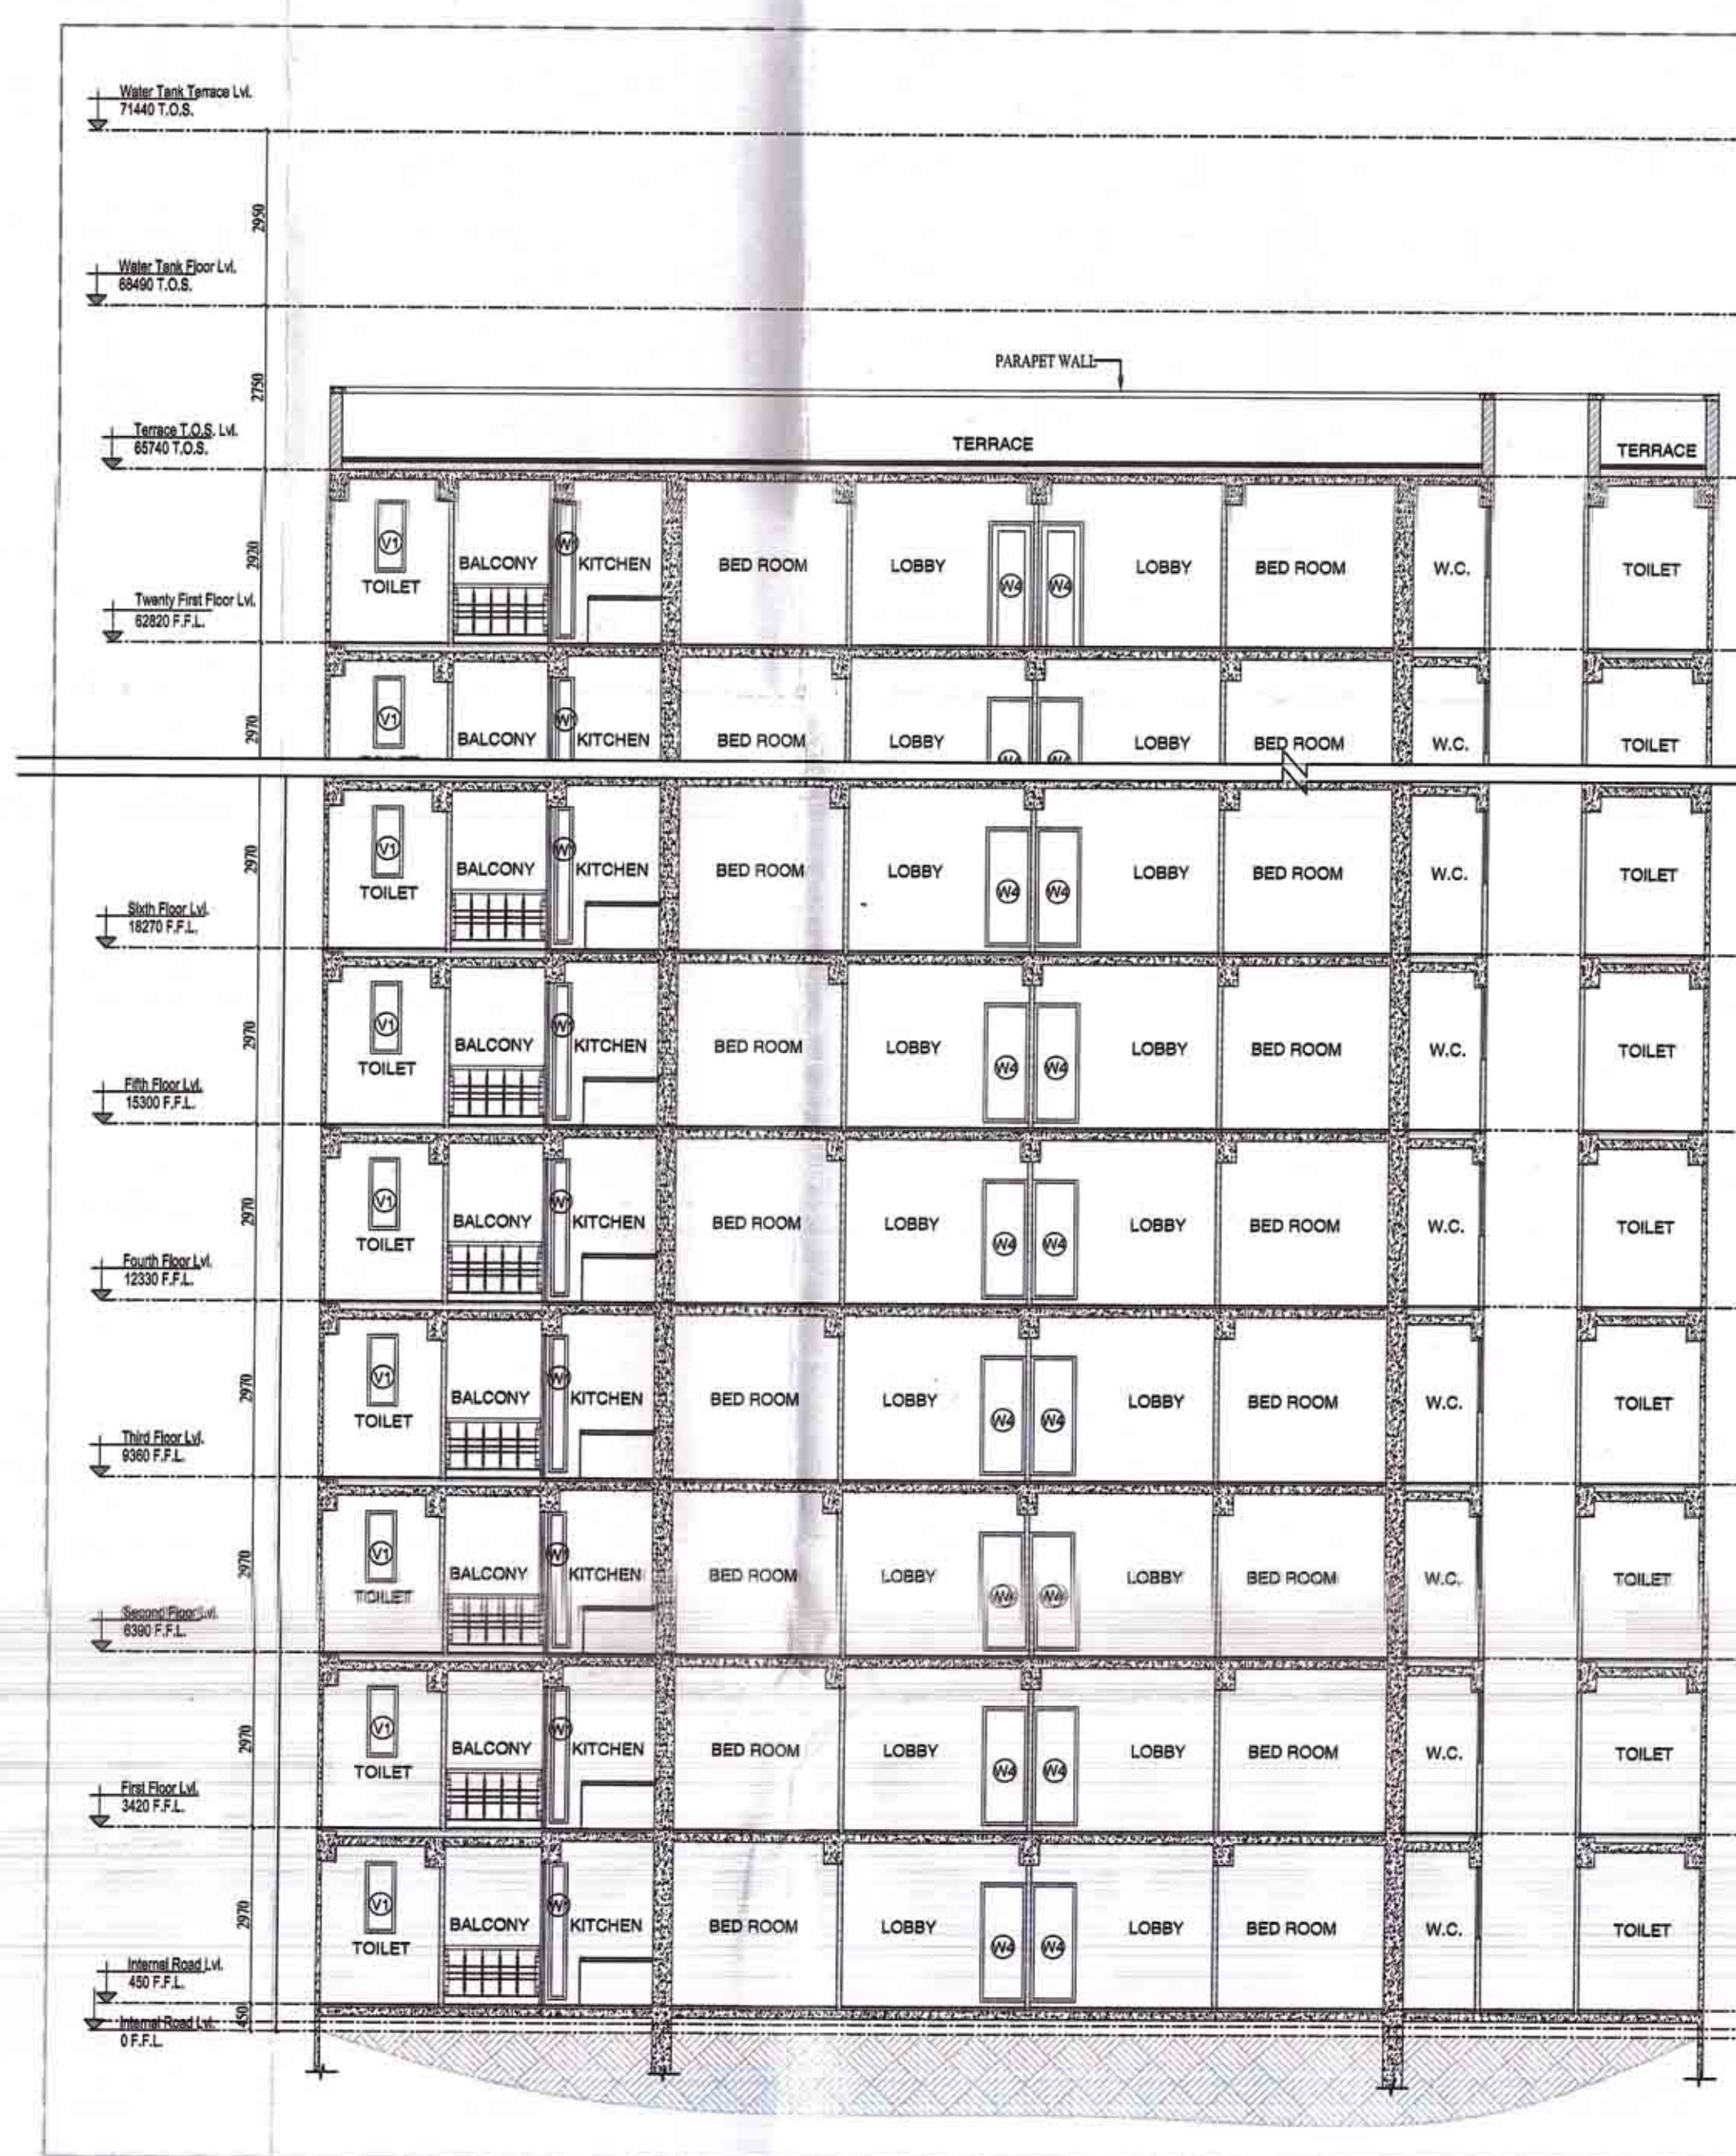

2 SECTION YY
Scale 1:100

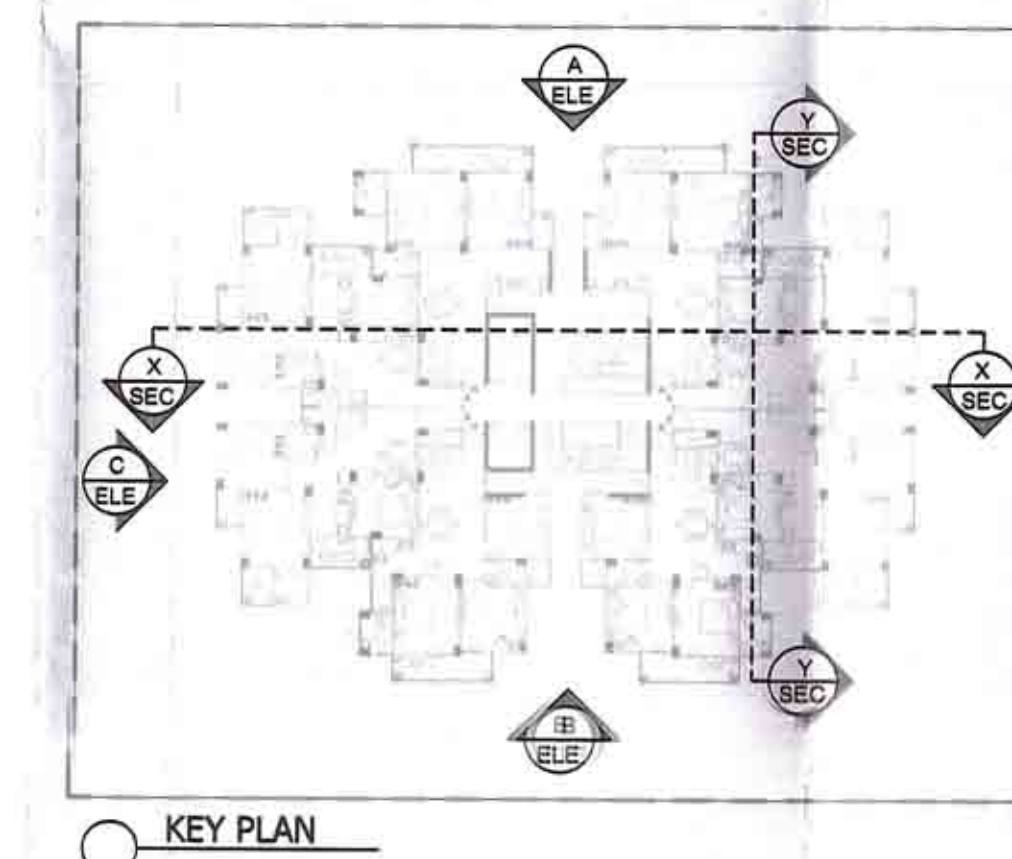

NOTES:

1. ALL LIFTS SHALL HAVE 100% POWER BACKUP.
2. ALL ELECTRICAL INSTALLATIONS SHALL BE AS PER PROVISION OF NBC.
3. FIRE FIGHTING/SAFETY PROVISIONS WILL BE AS PER RELEVANT NBC PROVISIONS.
4. BUILDING STRUCTURE DESIGNED EARTHQUAKE RESISTANT.
5. MAIN ENTRY & BOUNDARY WALL AS PER STANDARD DESIGN.

PROJECT

PROPOSED BUILDING PLAN OF AFFORDABLE GROUP HOUSING COLONY ON LAND MEASURING 9.362 Acres (License No. 42 of 2021 dated 27.07.2021) IN SECTOR 102, GURUGRAM, HARYANA BEING DEVELOPED BY HABITAT TOWNSHIP PVT. LTD.

CLIENT

RUDRAKSHA REALTORS PVT. LTD. & OTHERS IN COLLABORATION WITH HABITAT TOWNSHIP PVT. LTD.

PRINCIPAL ARCHITECT

DESIGN FORUM INTERNATIONAL

K-47, KAILASH COLONY, NEW DELHI-110048
PHONE NO.: 011-46556600

DRG. TITLE

ELEVATIONS & SECTIONS - TOWER A1

OWNER'S SIGN

ARCHITECT'S SIGN

GOONMEET S. CHAUHAN
B. Arch. (Hons.), M.C.A.
CAP/518740

SCALE - AS MARKED

DATE:- 24.08.2021

NORTH :



SHEET NO.

07