



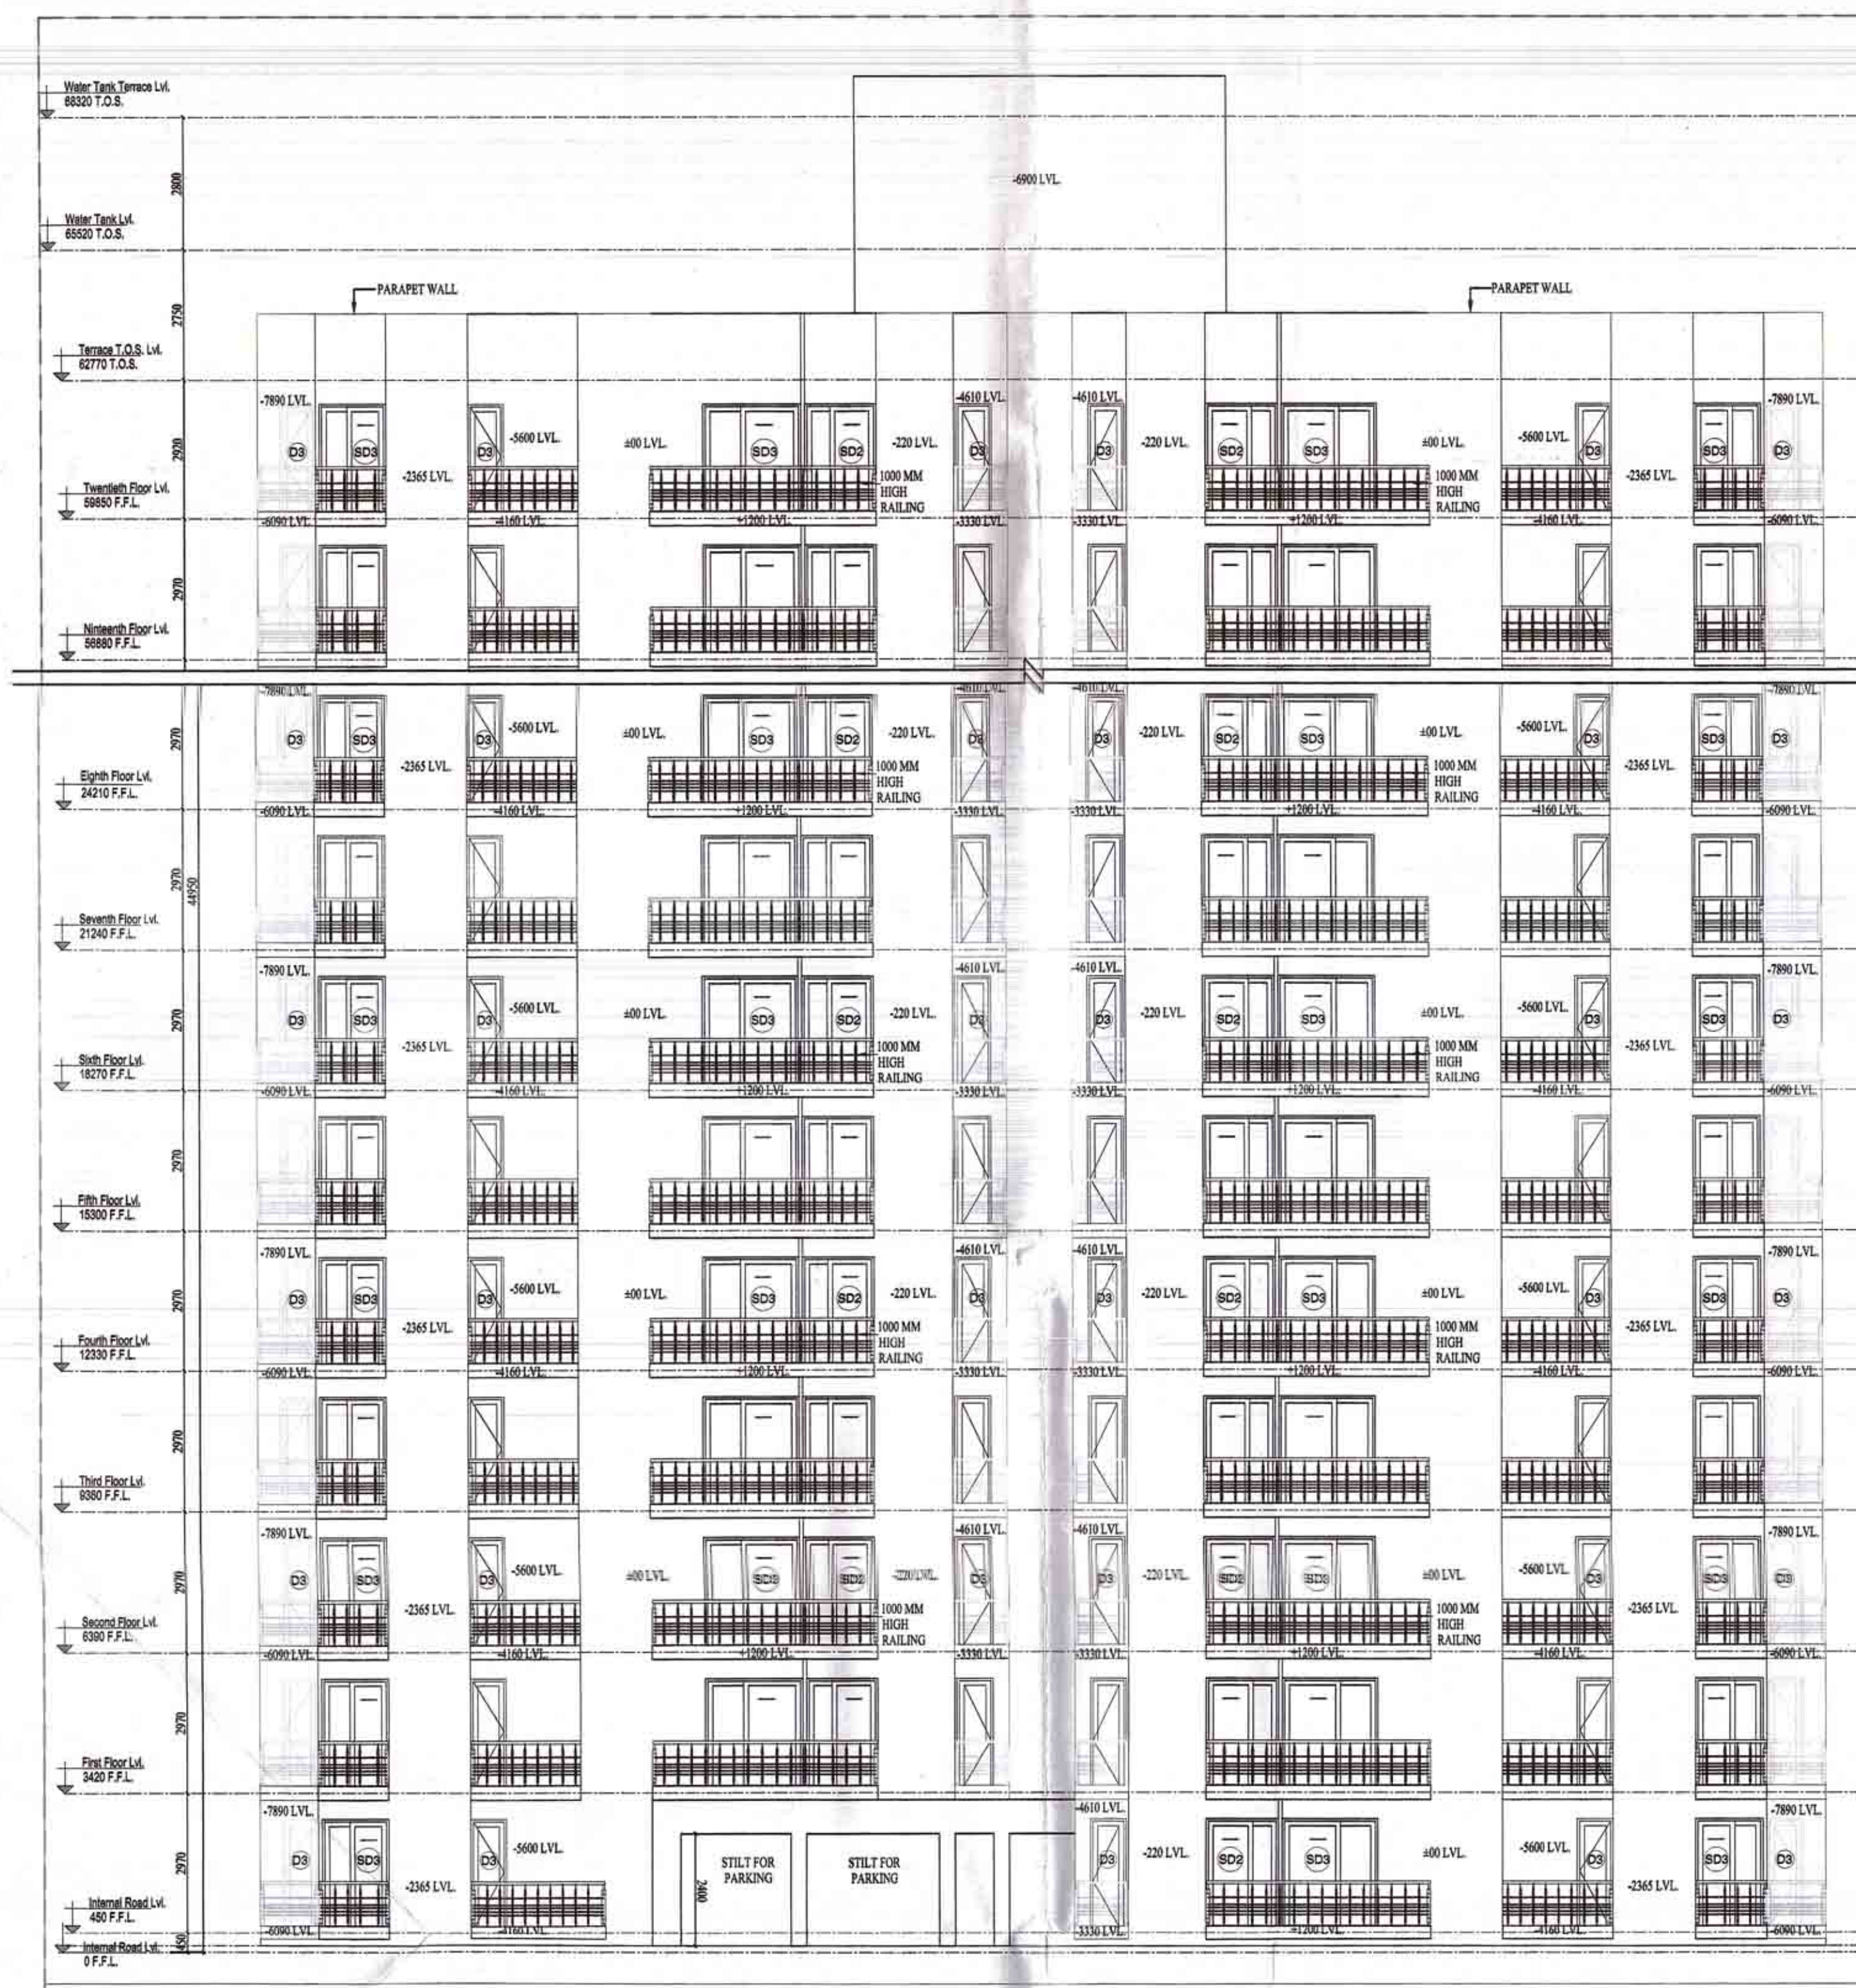


1 ELEVATION A

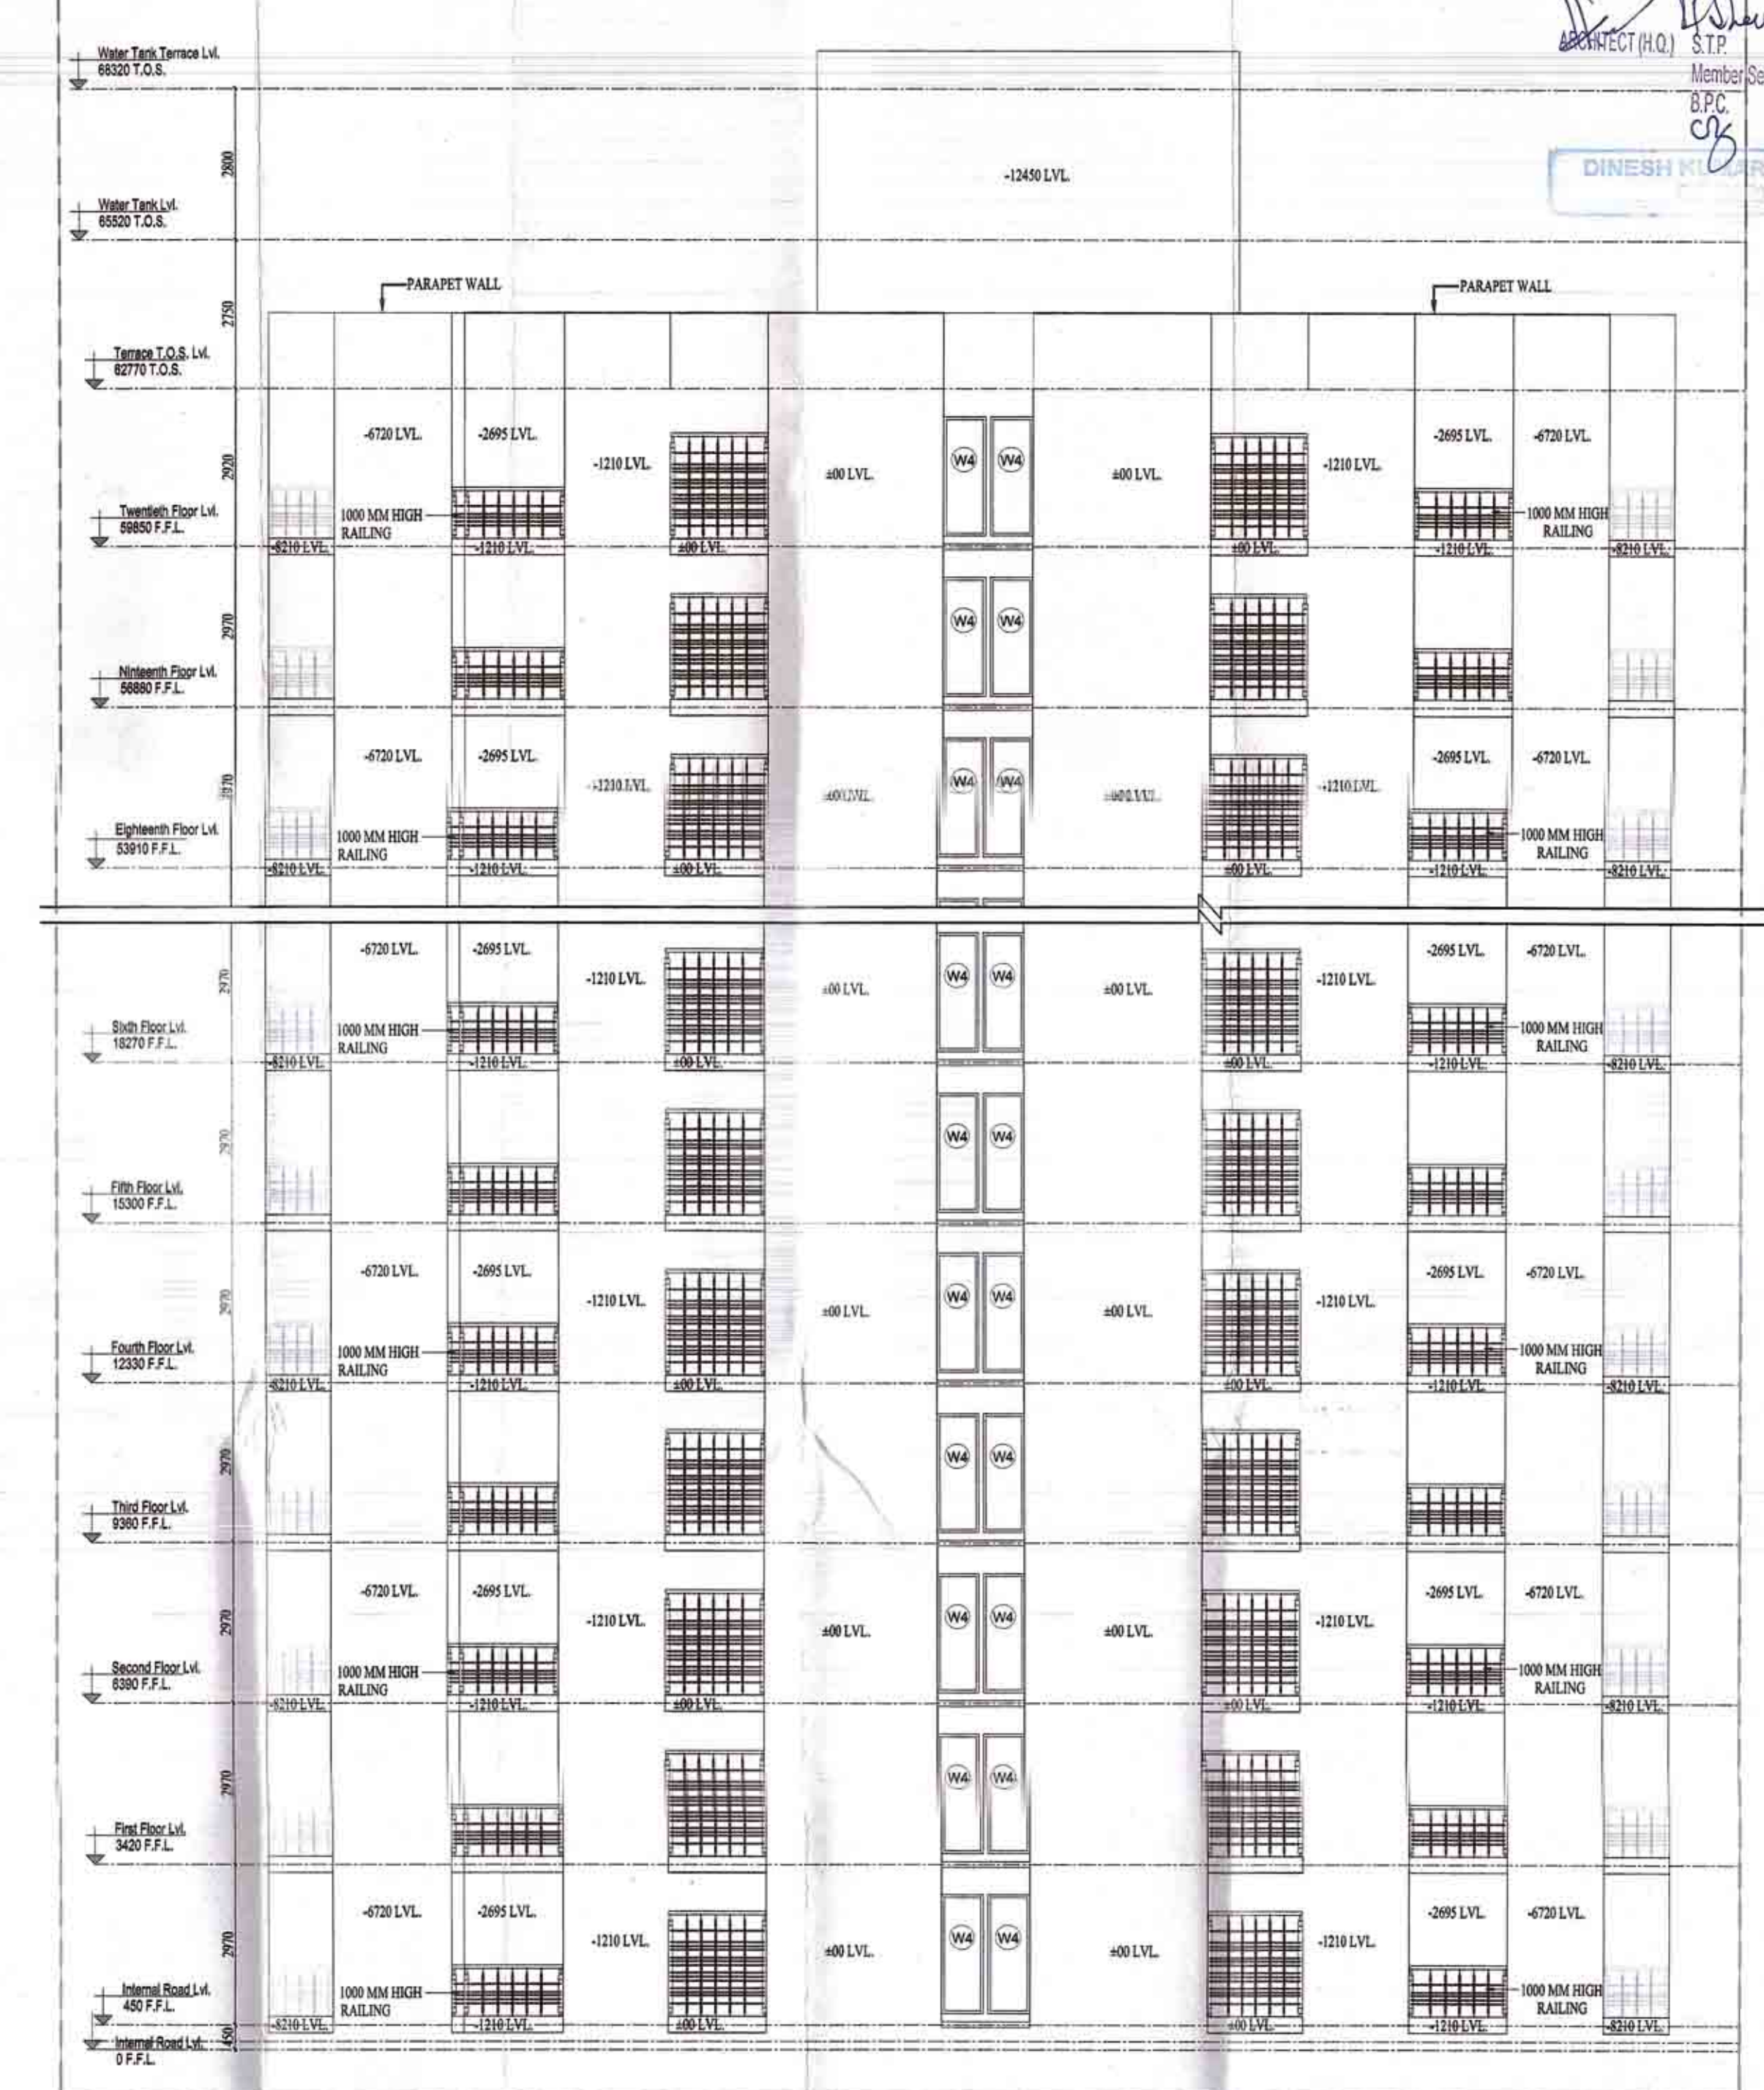


2 ELEVATION B




3 ELEVATION C

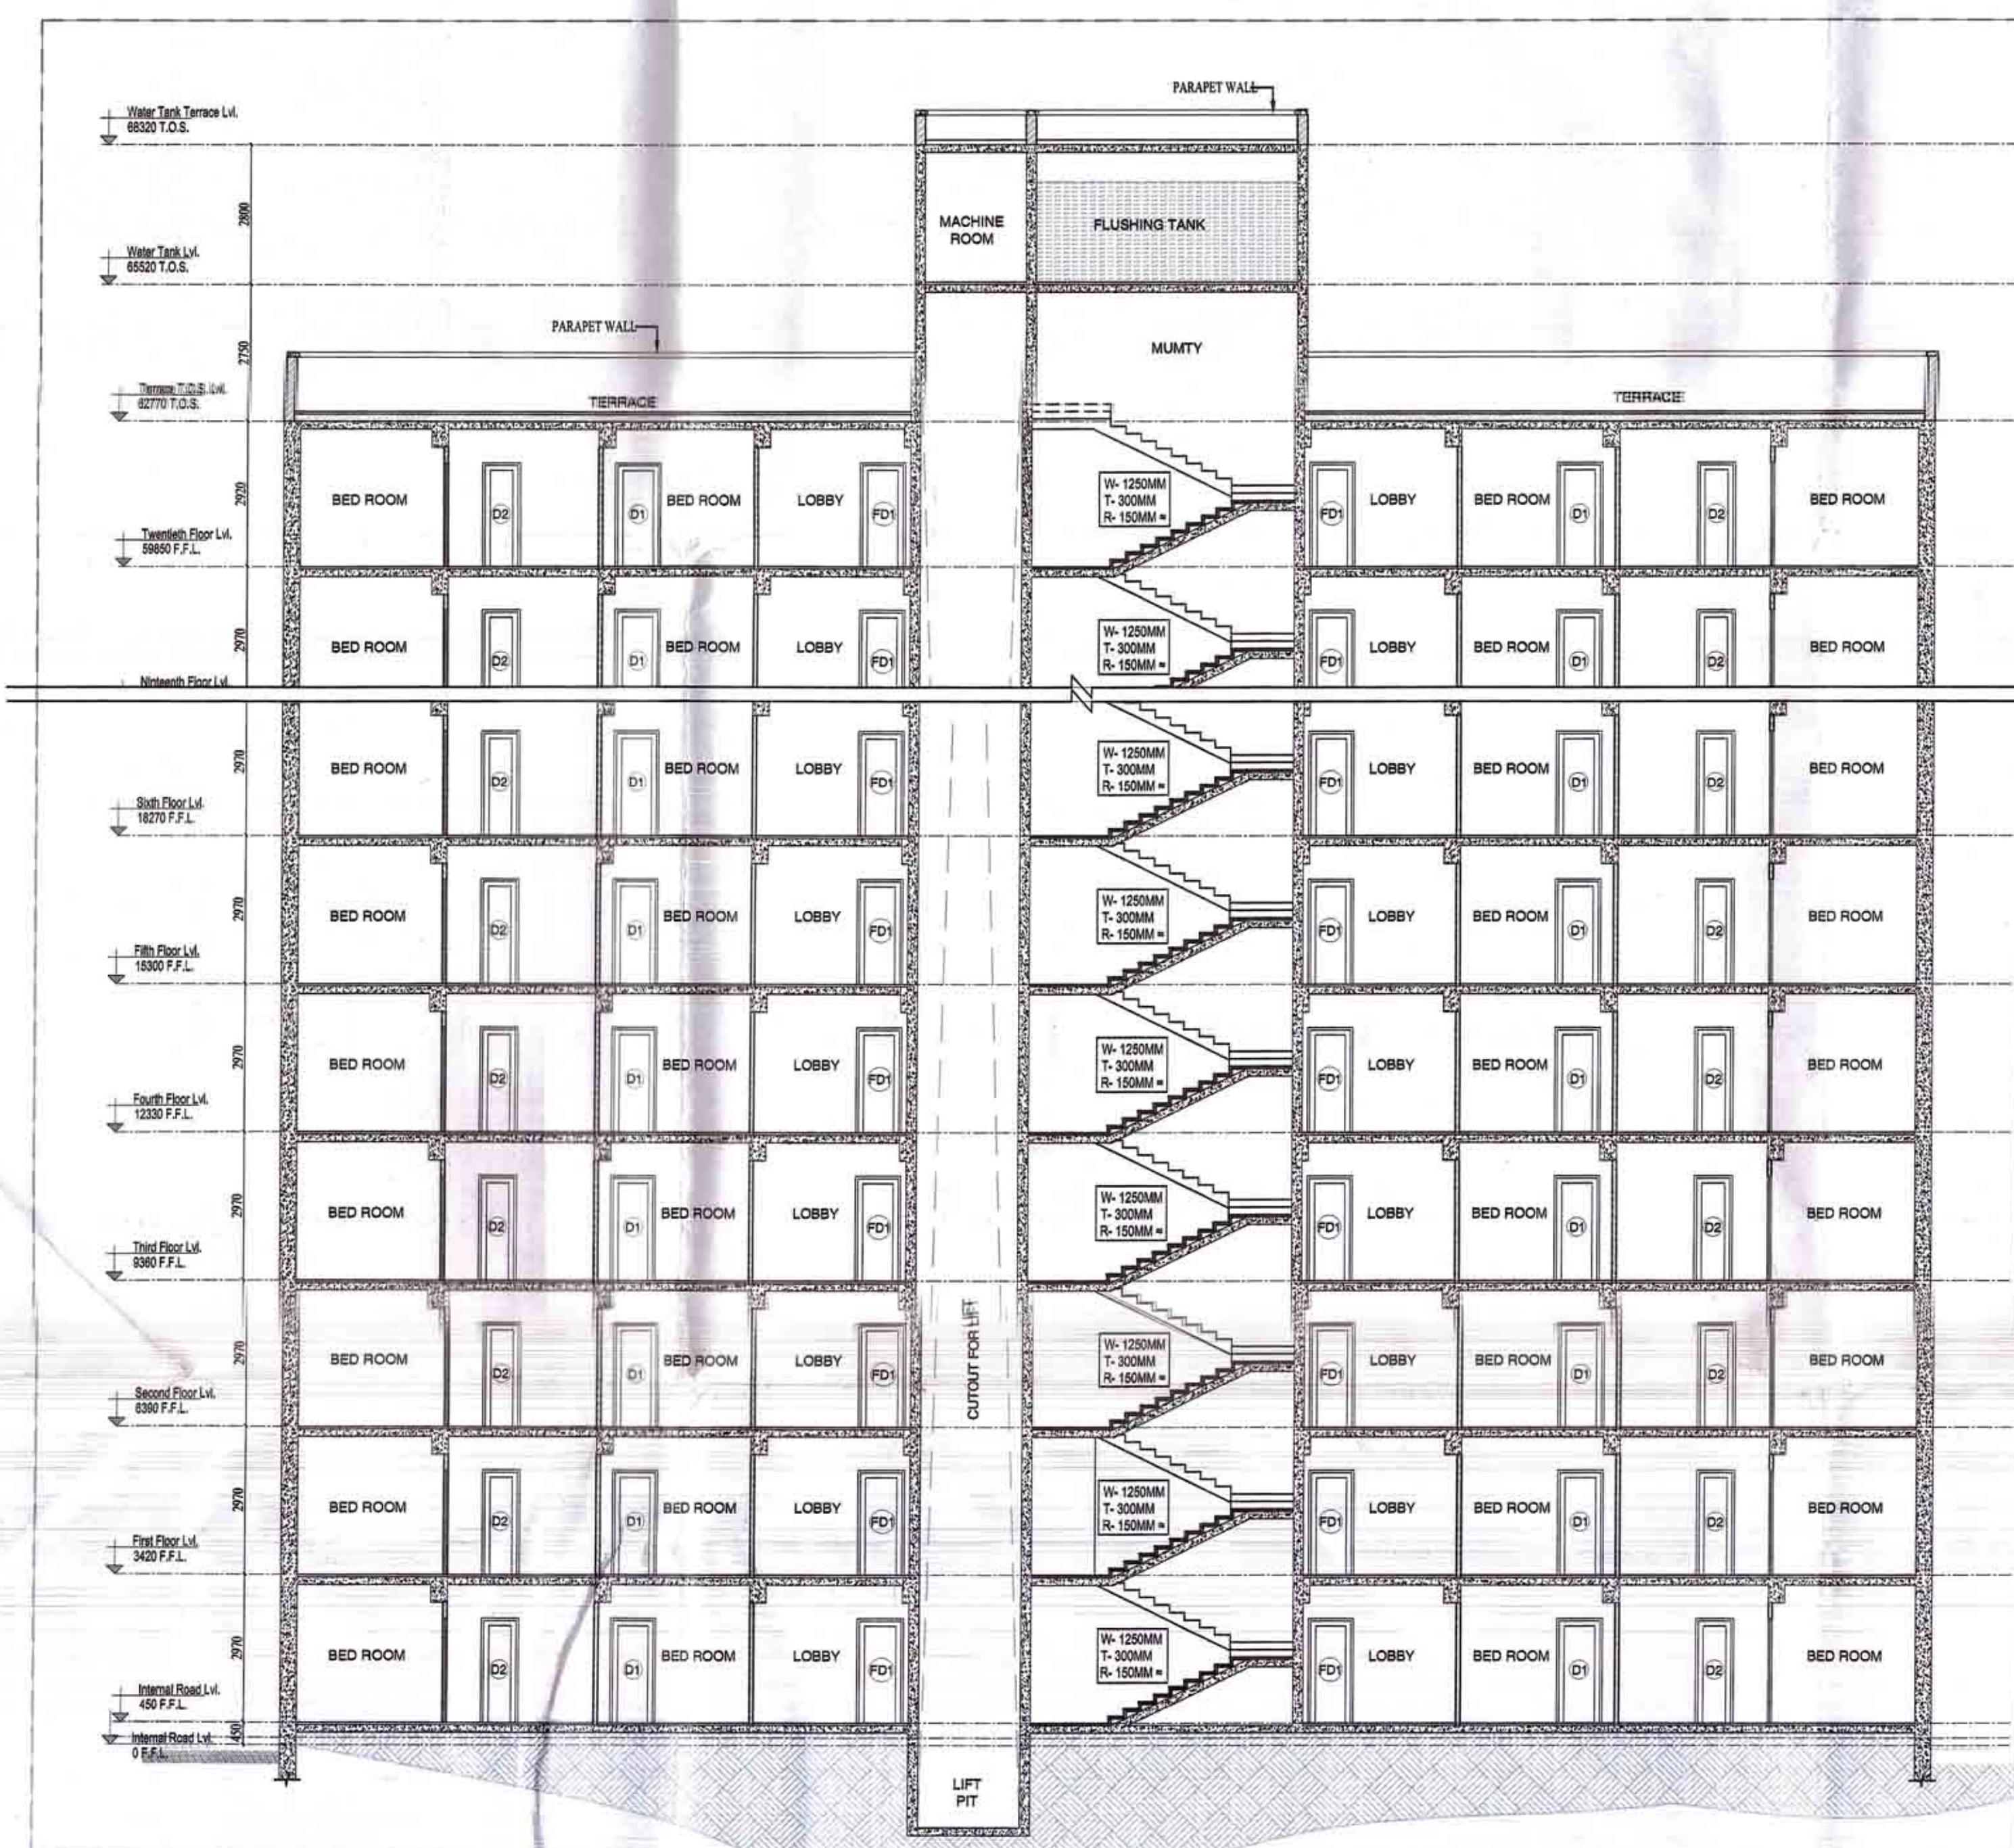

4 SECTION XX

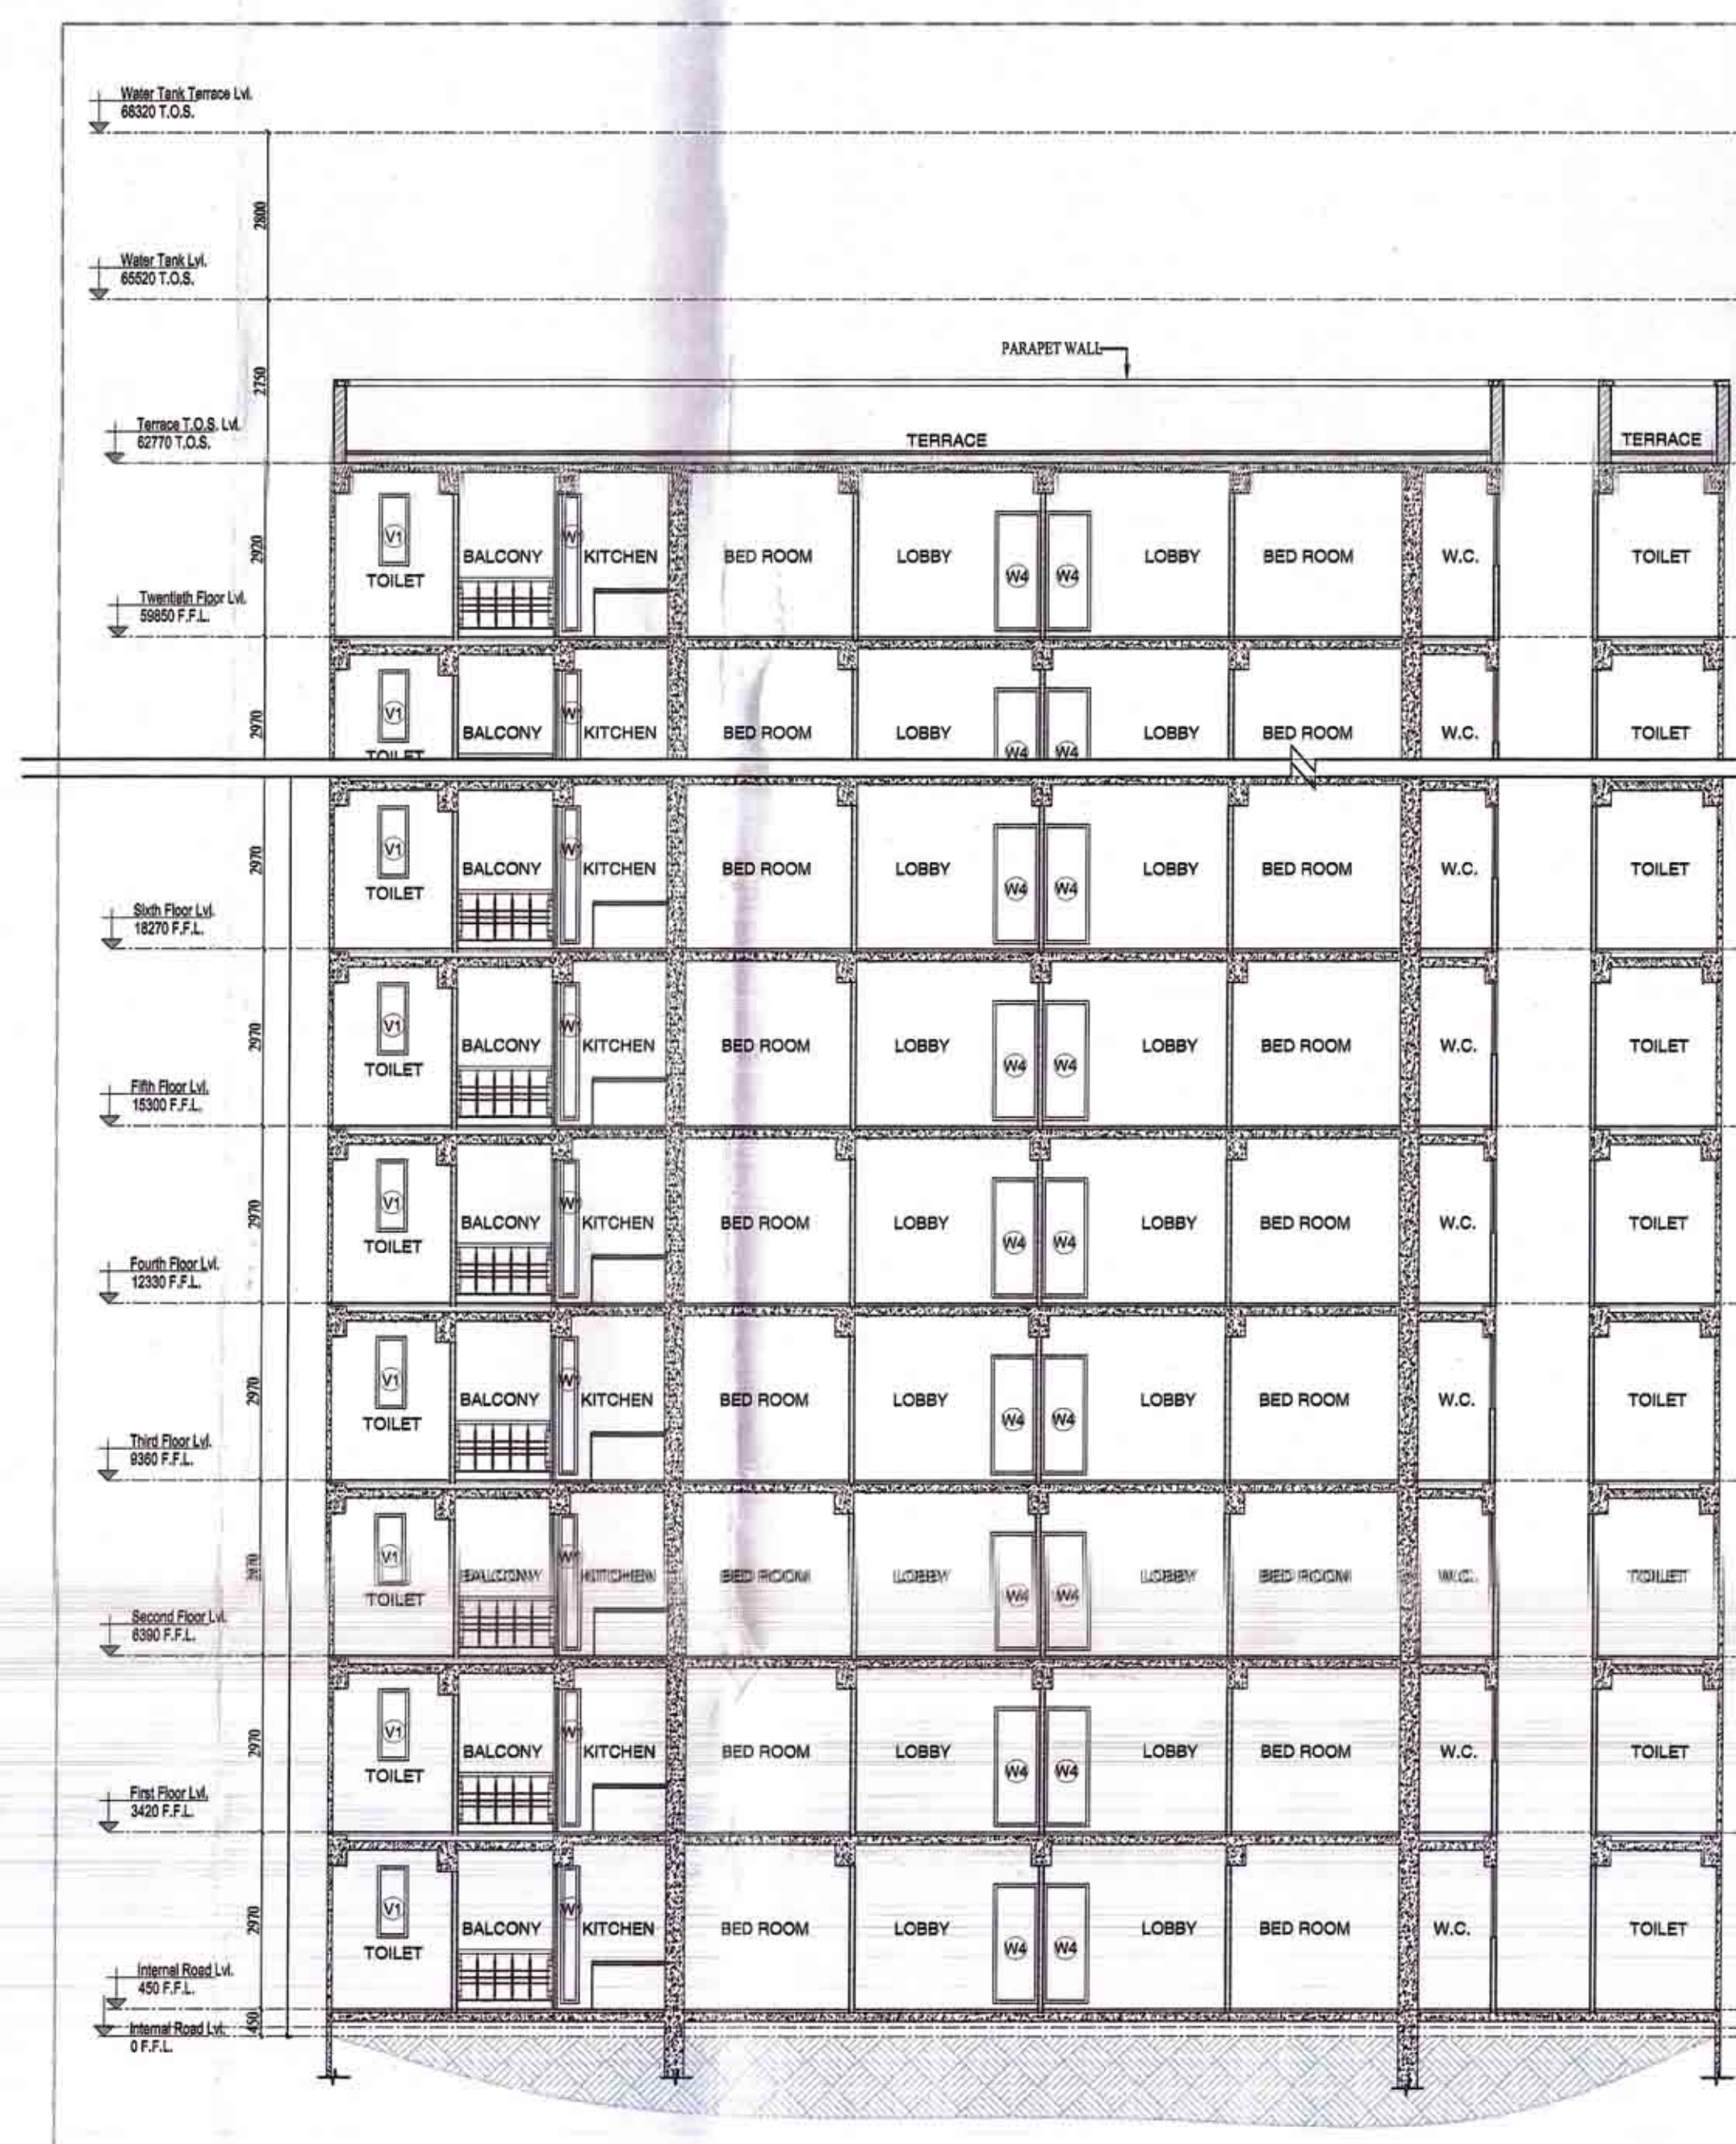

5 SECTION YY

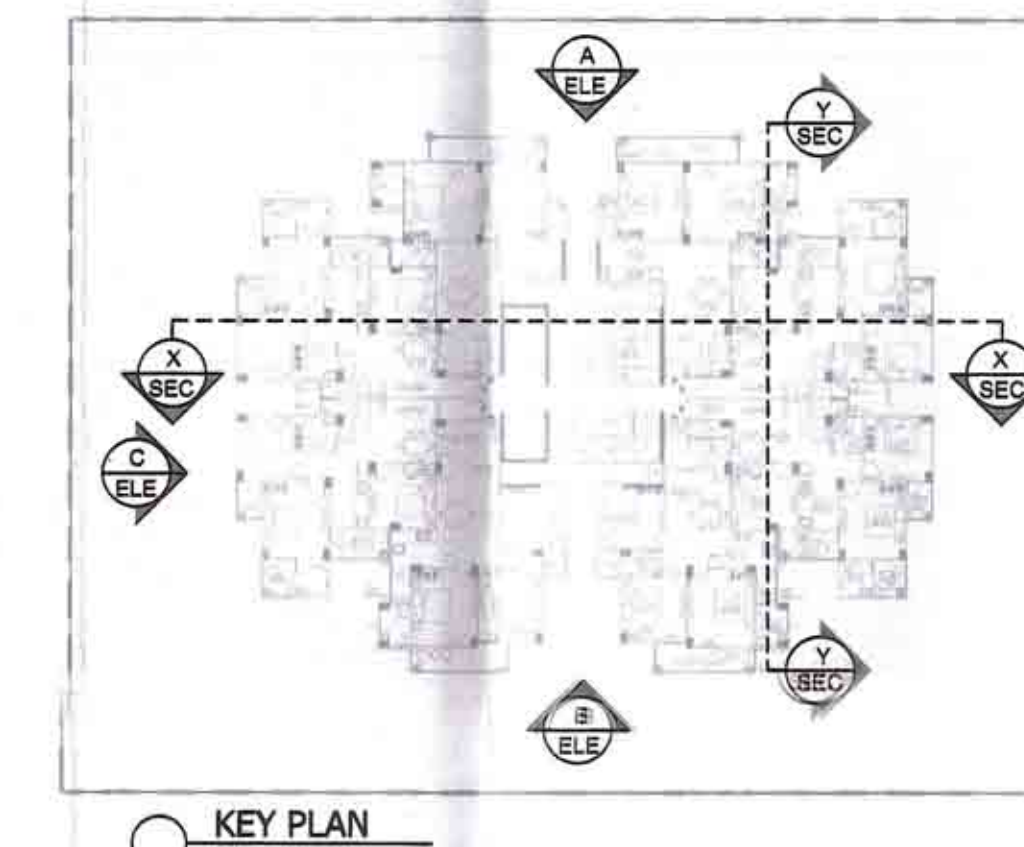

KEY PLAN

- NOTES:
1. ALL LIFTS SHALL HAVE 100% POWER BACKUP.
 2. ALL ELECTRICAL INSTALLATIONS SHALL BE AS PER PROVISION OF NBC.
 3. FIRE FIGHTING/SAFETY PROVISIONS WILL BE AS PER RELEVANT NBC PROVISIONS.
 4. BUILDING STRUCTURE DESIGNED EARTHQUAKE RESISTANT.
 5. MAIN ENTRY & BOUNDARY WALL AS PER STANDARD DESIGN.

PROJECT
PROPOSED BUILDING PLAN OF
AFFORDABLE GROUP HOUSING COLONY
ON LAND MEASURING 9.382 Acres (License
no. 42 of 2021 dated 27.07.2021) IN SECTOR
102, GURUGRAM, HARYANA BEING
DEVELOPED BY HABITAT TOWNSHIP
PVT. LTD.

CLIENT
RUDRAKSHA REALTORS PVT. LTD.
& OTHERS IN COLLABORATION WITH
HABITAT TOWNSHIP PVT. LTD.

PRINCIPAL ARCHITECT

**DESIGN FORUM
INTERNATIONAL**

K-47, KAILASH COLONY, NEW DELHI-110048
PHONE NO.: 011-46556600

DRG. TITLE
ELEVATIONS & SECTIONS - TOWER A2 & A3

OWNER'S SIGN

ARCHITECT'S SIGN
GOONMEET S. CHAUHAN
R. Arch. (Hons.), M.C.A.
CAPS/18740

SCALE - AS MARKED

DATE:- 24.08.2021

NORTH



SHEET NO.

08