


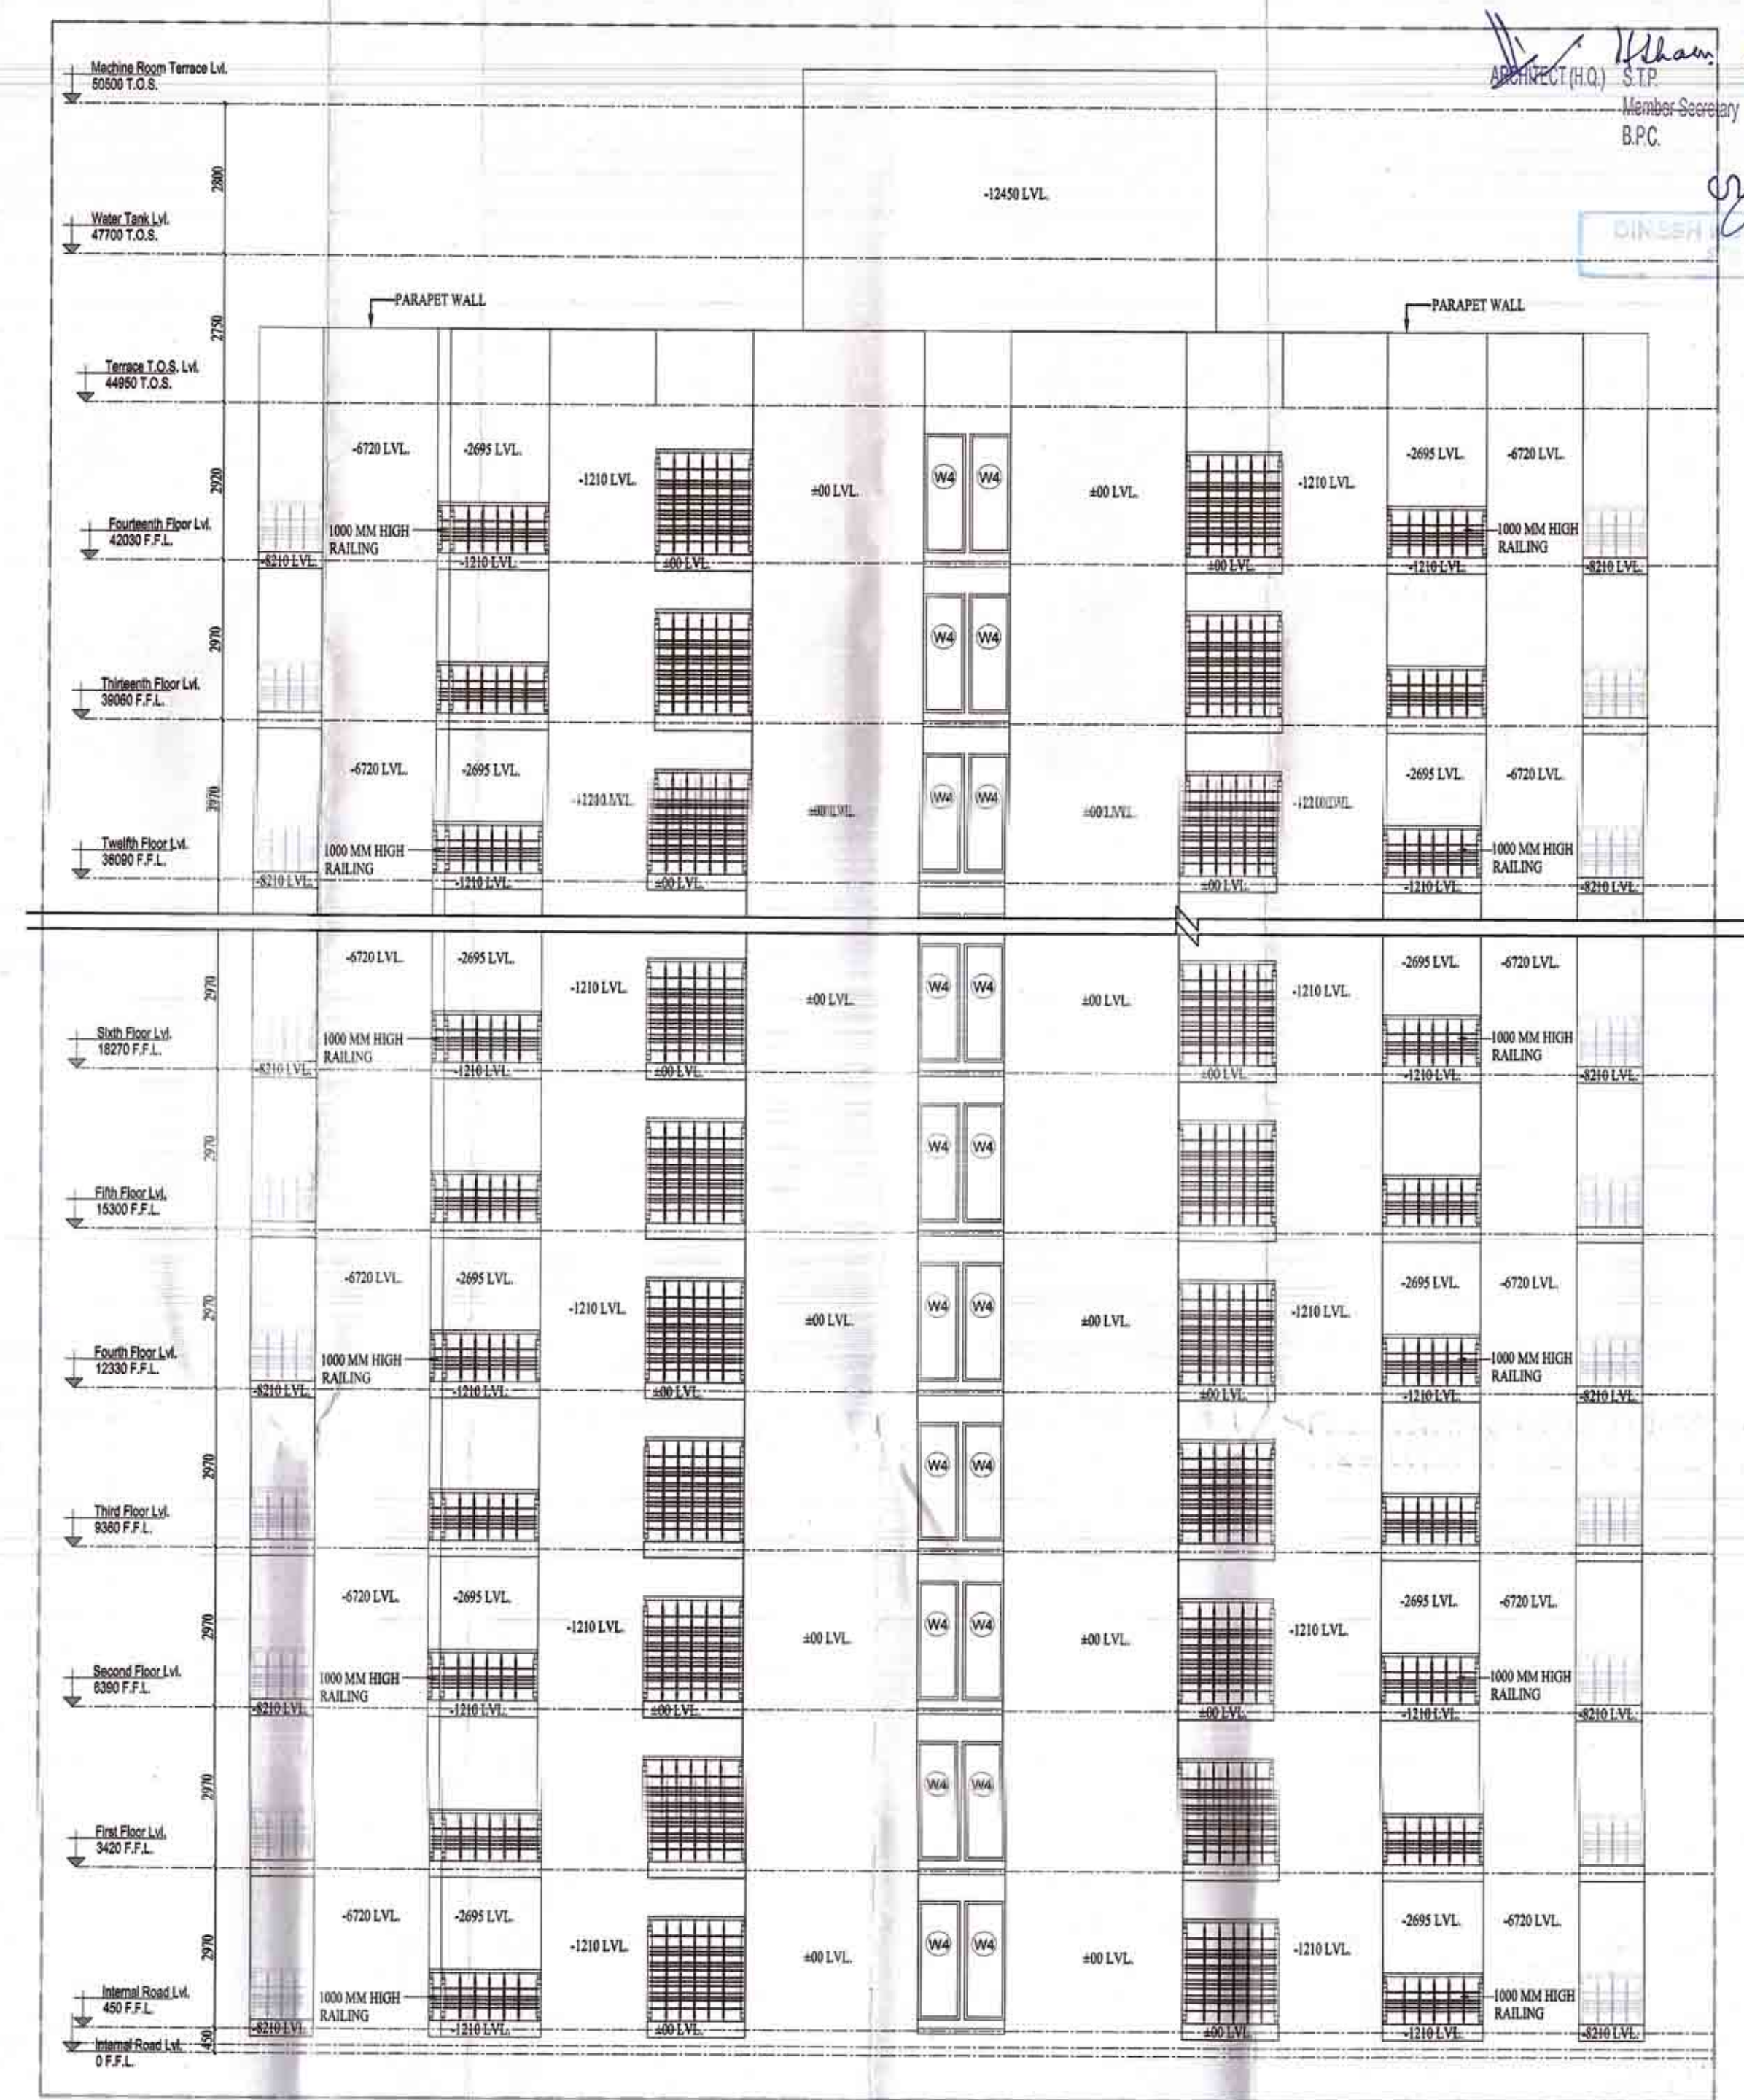


1 ELEVATION A



2 ELEVATION B




3 ELEVATION C

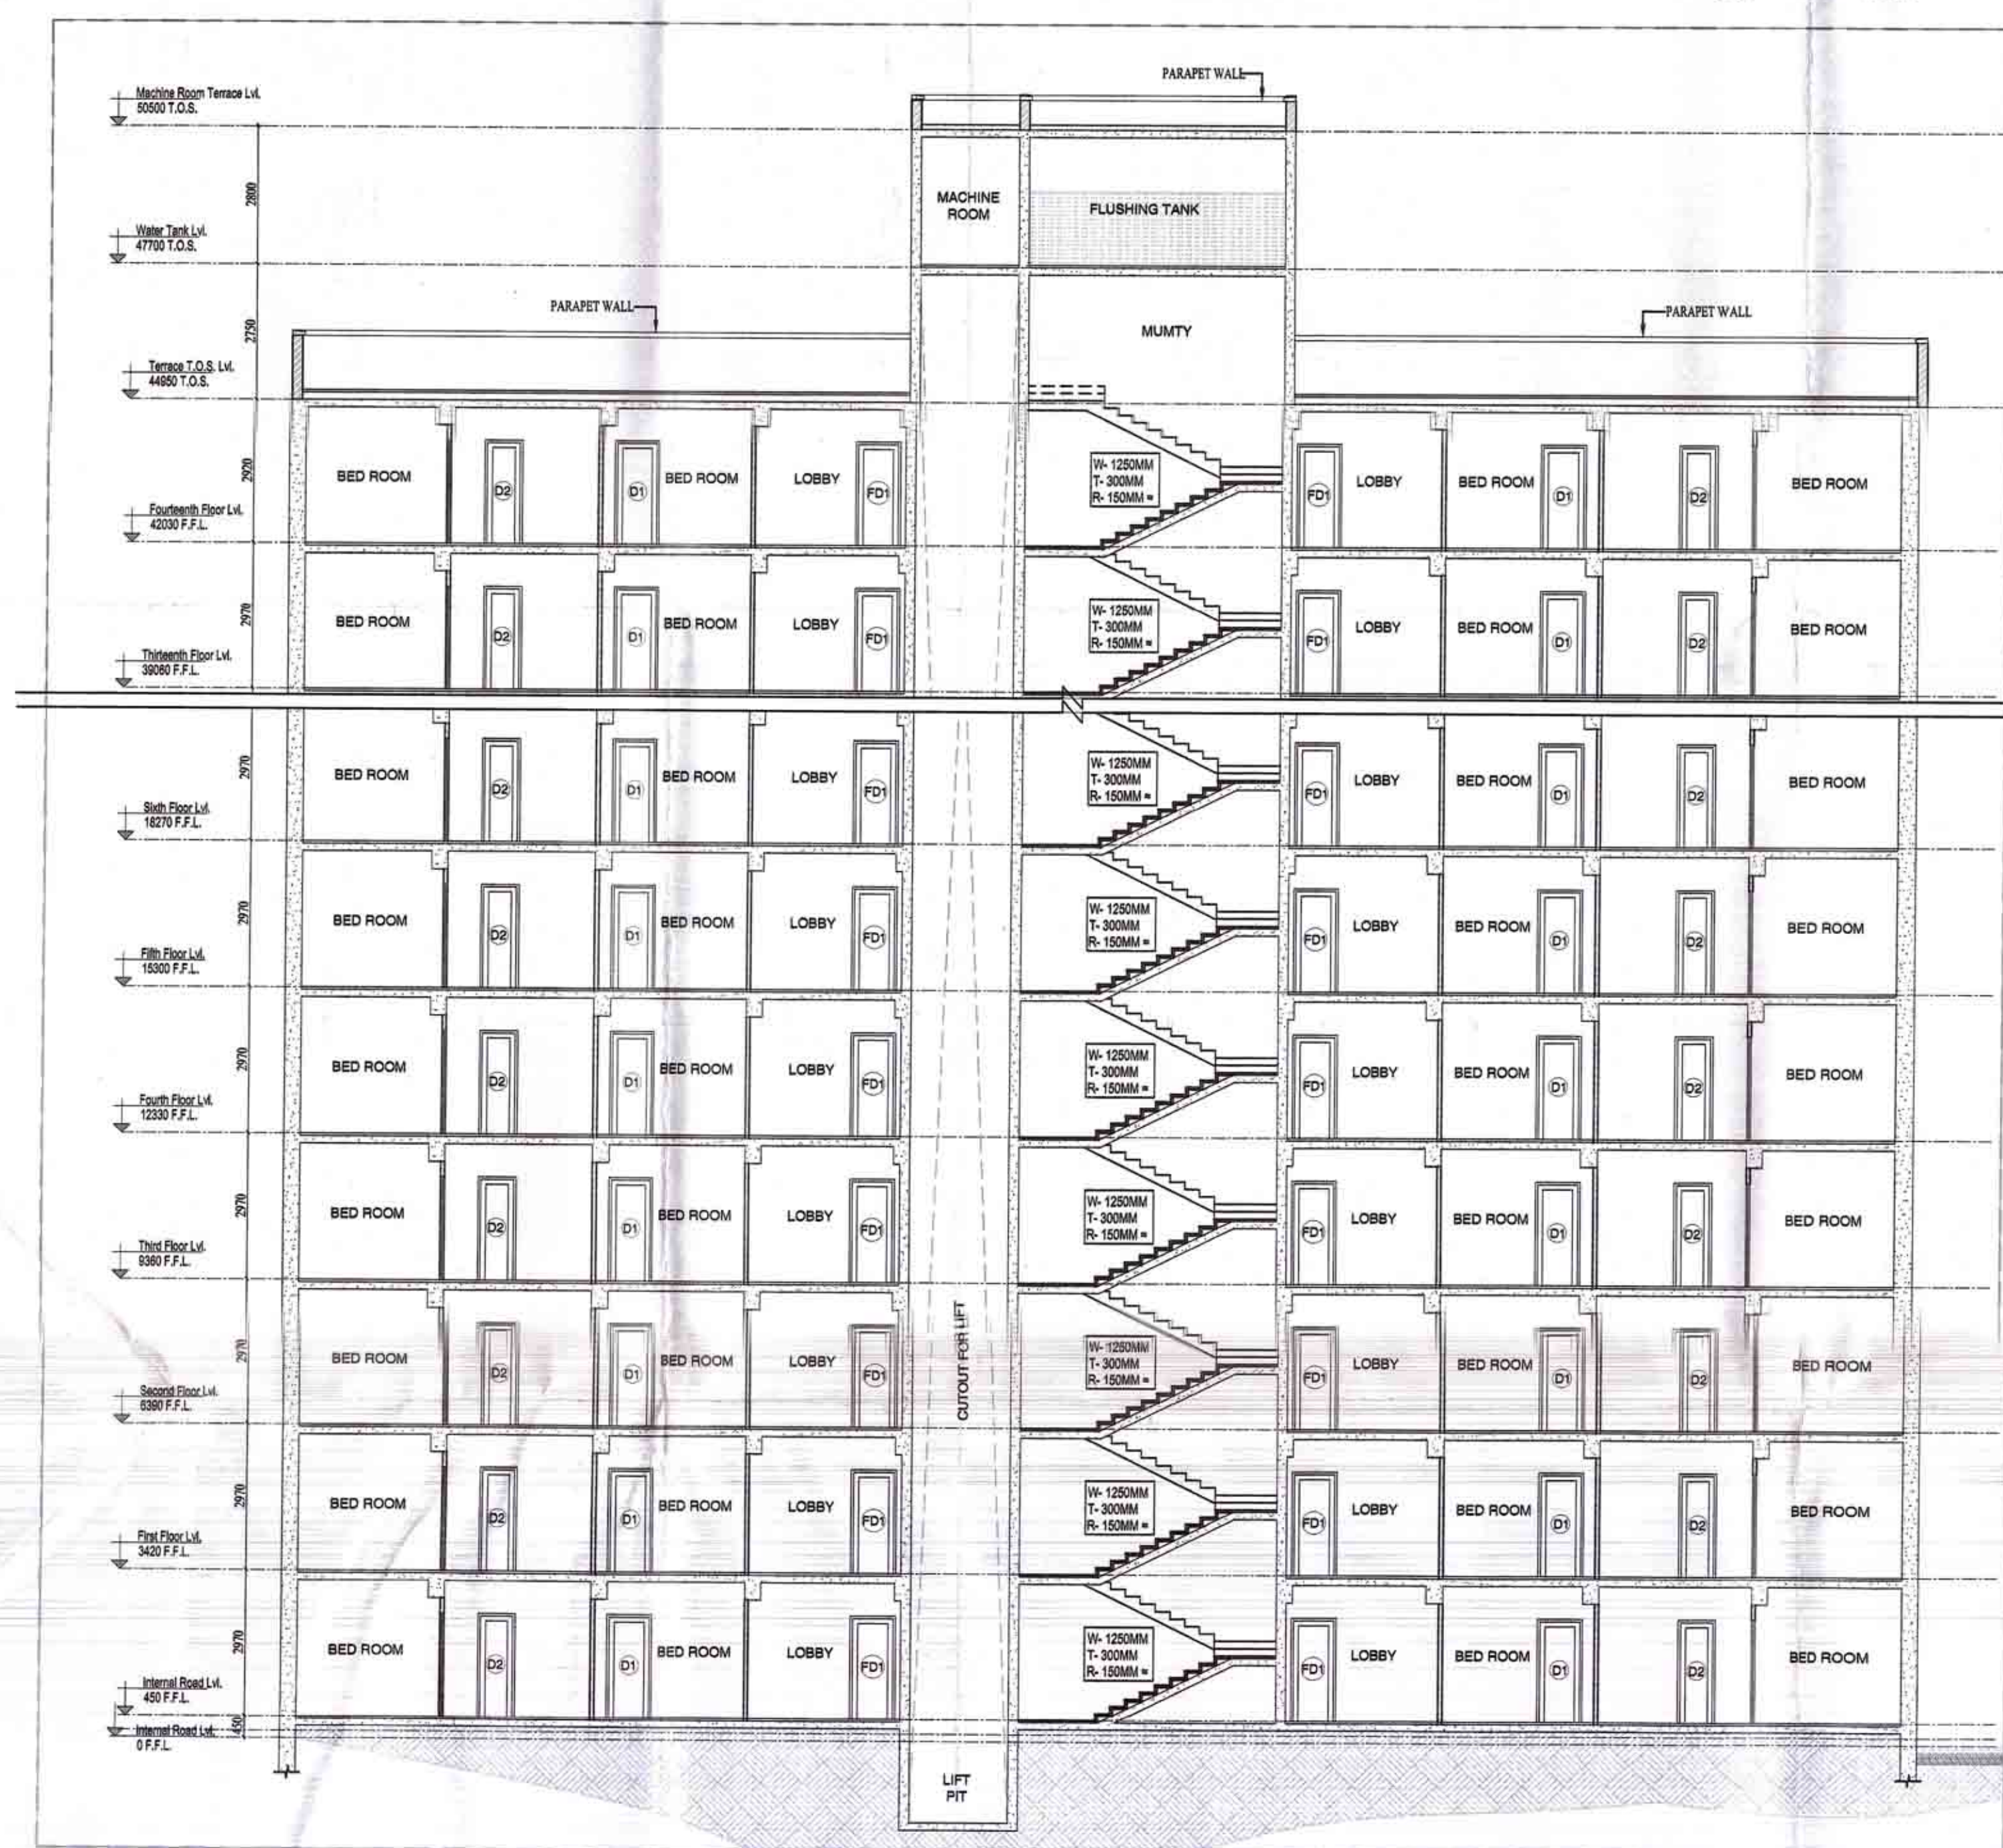

4 SECTION XX



5 SECTION YY

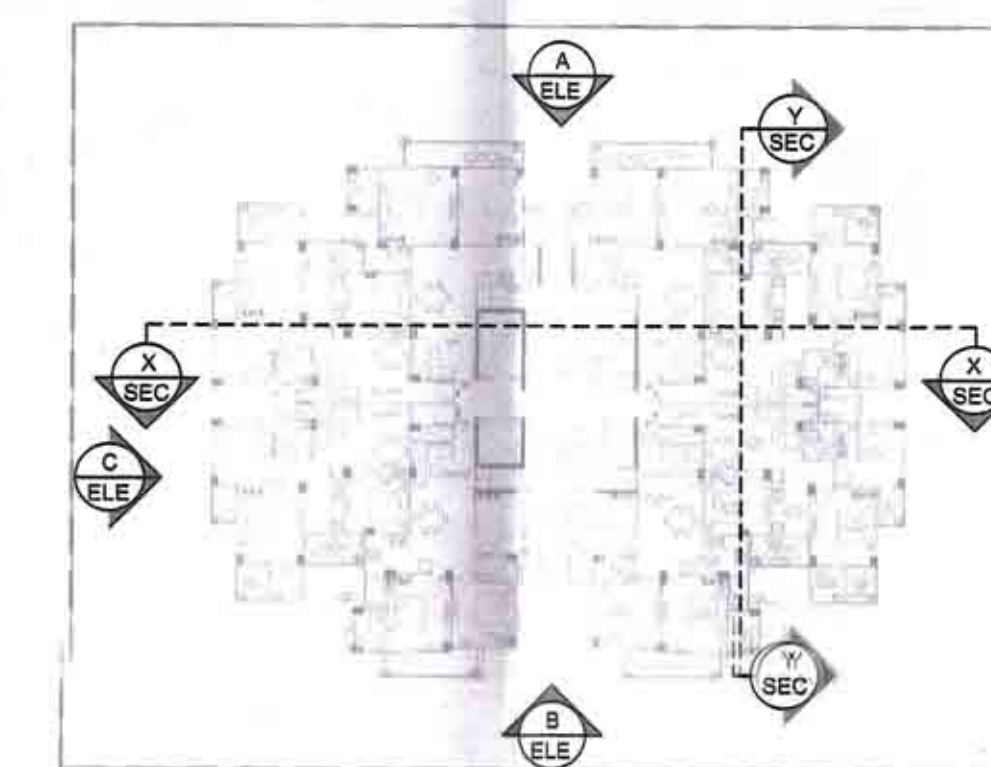

KEY PLAN

- NOTES:
1. ALL LIFTS SHALL HAVE 100% POWER BACKUP.
 2. ALL ELECTRICAL INSTALLATIONS SHALL BE AS PER PROVISION OF NBC.
 3. FIRE FIGHTING/SAFETY PROVISIONS WILL BE AS PER RELEVANT NBC PROVISIONS.
 4. BUILDING STRUCTURE DESIGNED EARTHQUAKE RESISTANT.
 5. MAIN ENTRY & BOUNDARY WALL AS PER STANDARD DESIGN.

PROJECT
PROPOSED BUILDING PLAN OF
AFFORDABLE GROUP HOUSING COLONY
ON LAND MEASURING 9.362 Acres (License
No: 42 of 2021 dated 27.07.2021) IN SECTOR
102, GURUGRAM, HARYANA BEING
DEVELOPED BY HABITAT TOWNSHIP
PVT. LTD.

CLIENT

RUDRAKSHA REALTORS PVT. LTD.
& OTHERS IN COLLABORATION WITH
HABITAT TOWNSHIP PVT. LTD.

PRINCIPAL ARCHITECT



K-47, KAILASH COLONY, NEW DELHI-110048
PHONE NO.: 011-46556600

DRG. TITLE
ELEVATIONS & SECTIONS - TOWER A4 - A10

OWNER'S SIGN

ARCHITECT'S SIGN
GOONMEET S. CHAUHAN
B. Arch (Hons), MCA
CAPS/8740

NORTH



SCALE - AS MARKED

SHEET NO.

DATE:- 24.08.2021

09