



Sanctioned and sealed by
Municipal Corporation
Gurgaon
Building Plan Control, Gurgaon


PA
ATP

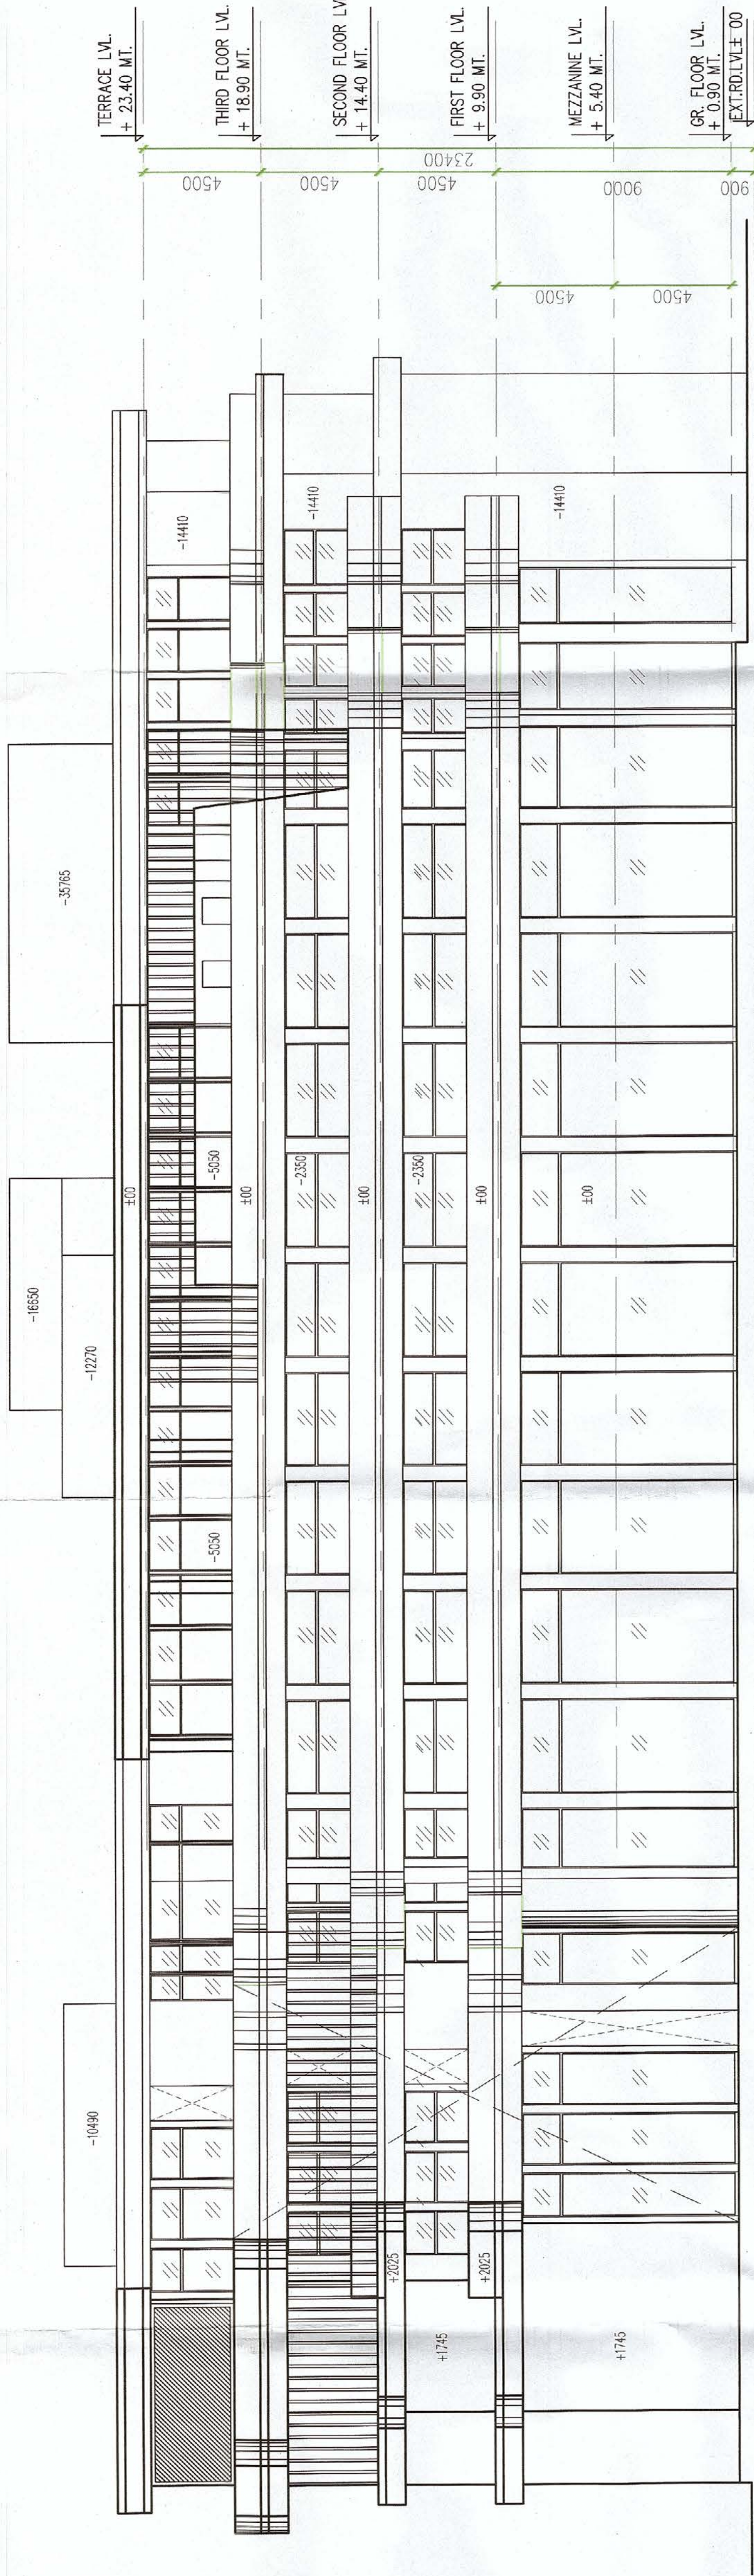


FRONT SIDE ELEVATION (1)

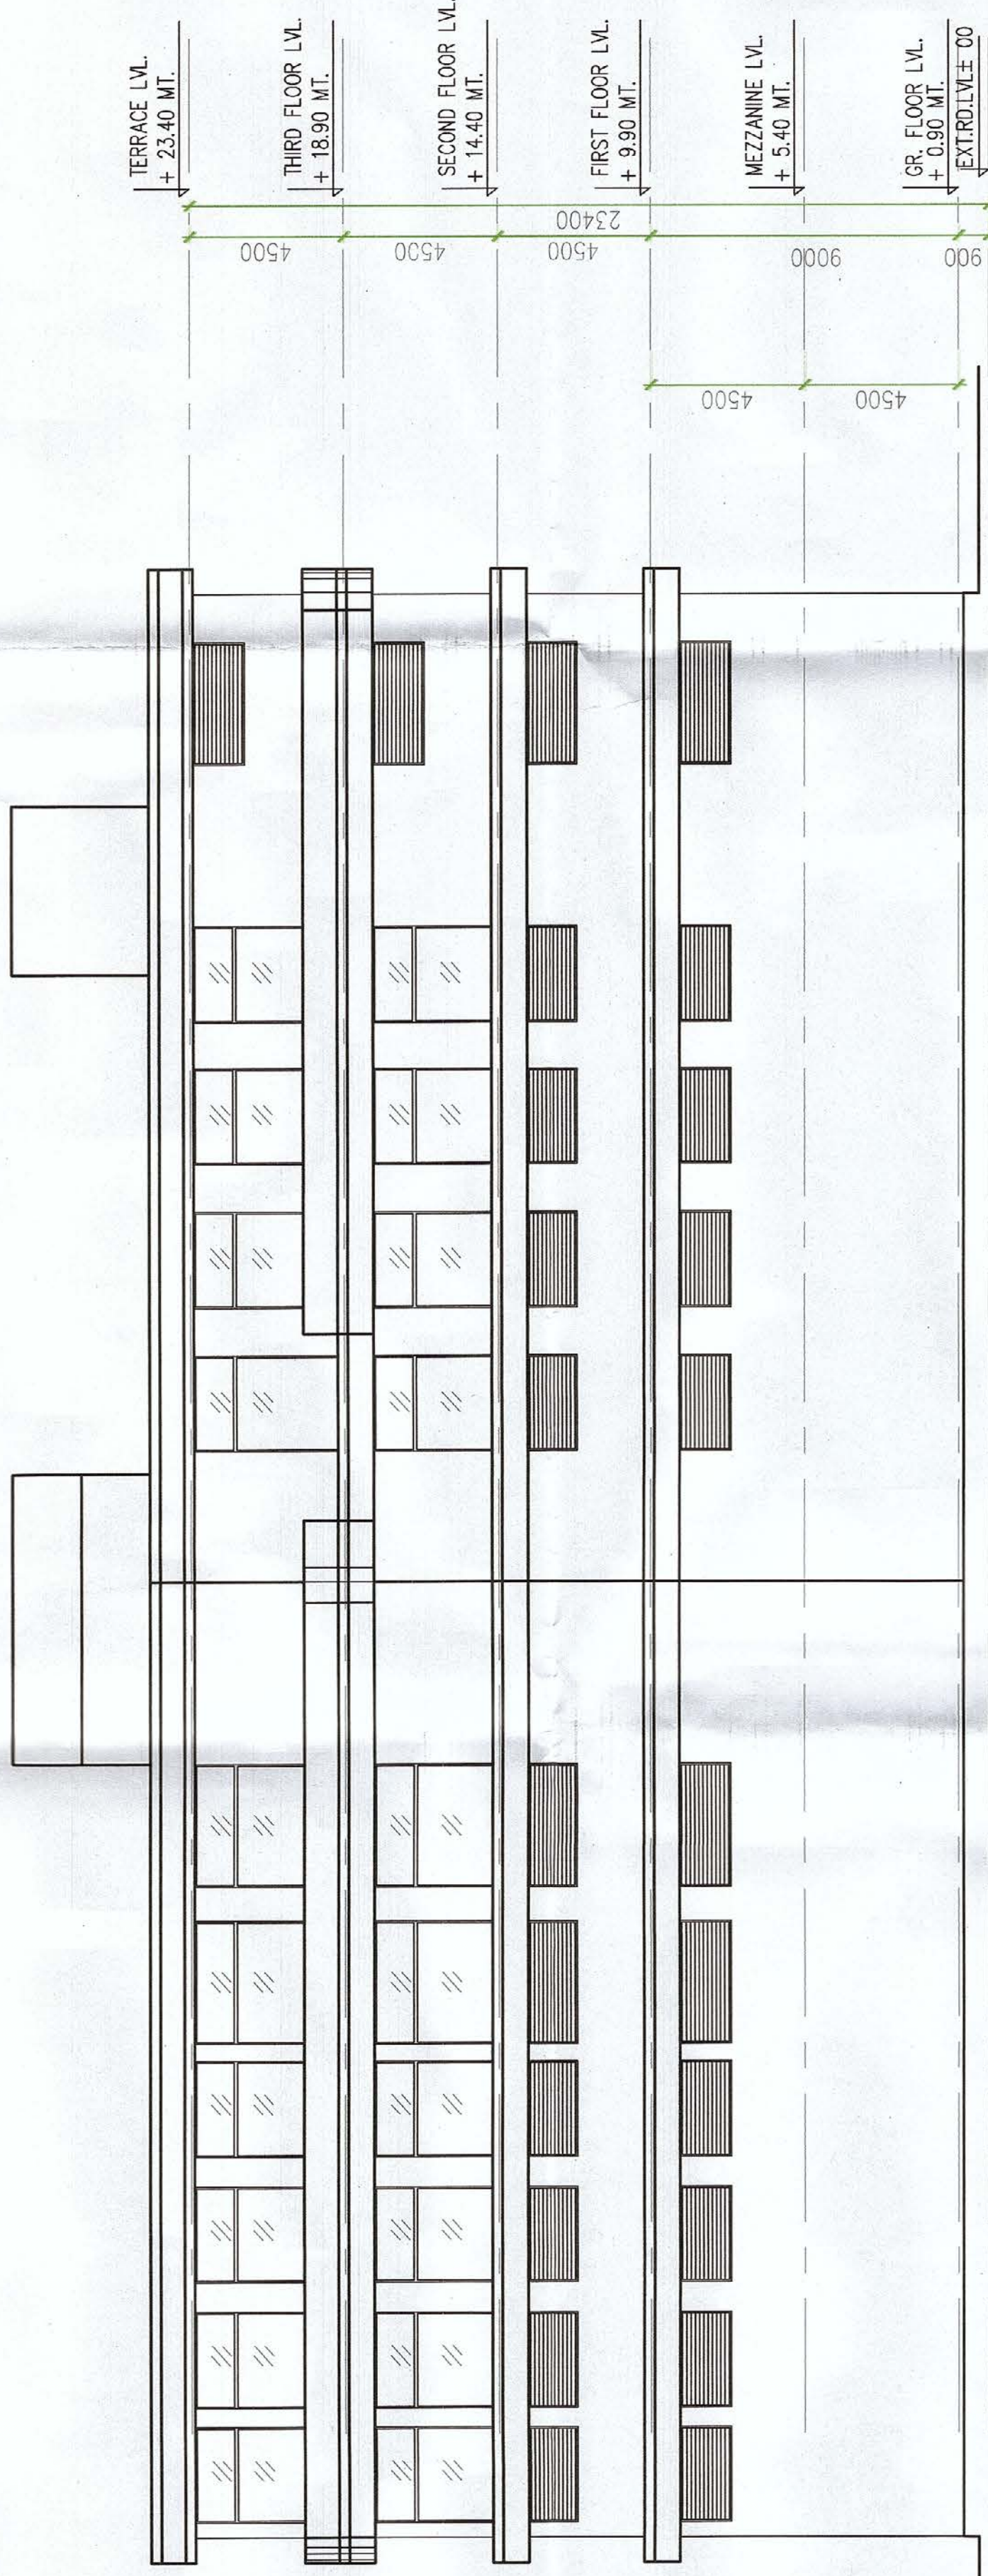

RIGHT SIDE ELEVATION (2)

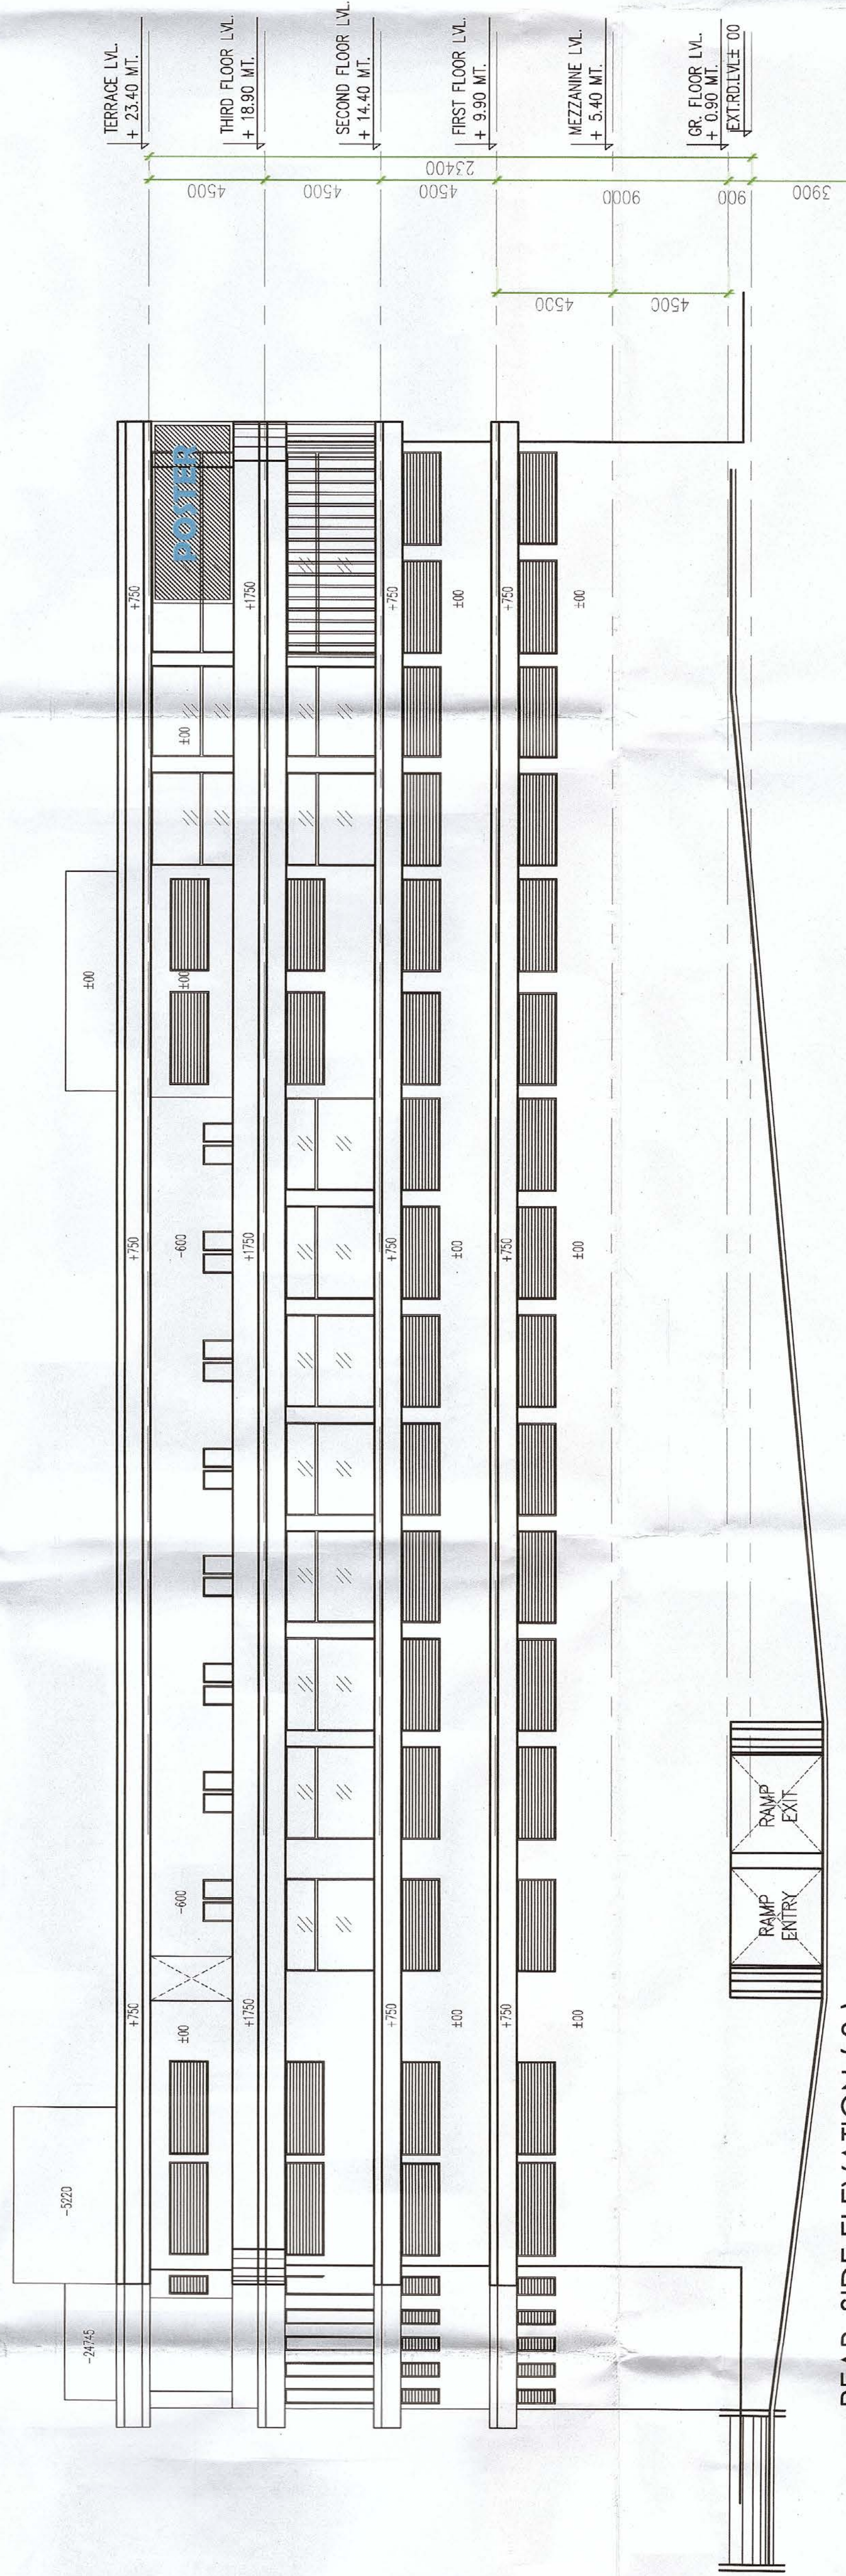

REAR SIDE ELEVATION (3)

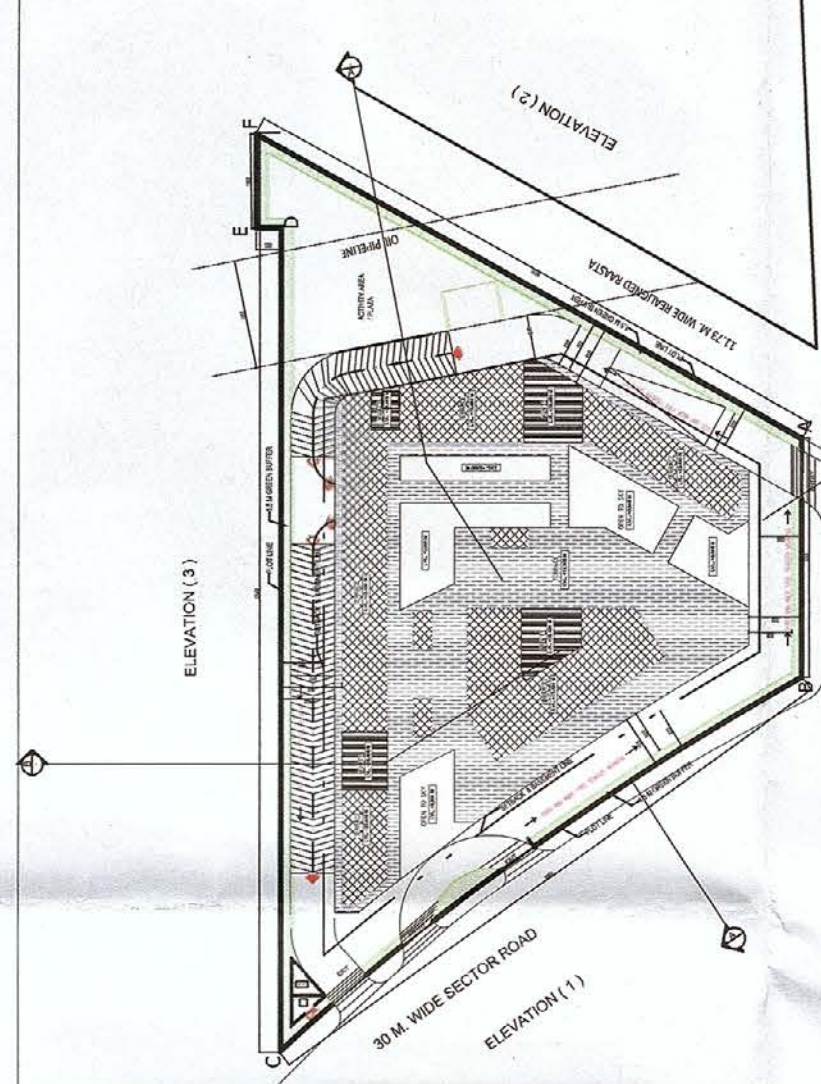

KEY PLAN

GIAN
Prakash
Mathur

OWNER'S SIGN

ARCHITECT'S SIGN

PROJECT: BUILDING PLAN OF COMMERCIAL SITE
ADJOINING 6.425 ACRES IN BLOCK-H FALLING IN THE
RESIDENTIAL PLOTTED COLONY OF AREA MEASURING 198.063
ACRES (11.10.2014) IN SECTOR - 57, GURUGRAM MANESAR URBAN COMPLEX BEING
DEVELOPED BY M/s. PARYAPT INFRASTRUCTURE PVT. LTD.

ELEVATIONS

DATE: 17/09/2021

12