

Subject to validity of the License
Building Plan Control Officer, Gurgaon
Gurgaon District, Haryana

PA. A.P.R.

NOTES

- THIS DEVELOPMENT HAS BEEN CONCEIVED, DESIGNED AND DRAFTED ON THE BASIS OF THE FOLLOWING:
1. ALL USEABLE OFFICE SPACES/RETAIL SPACES (LIKE SHOP AREAS, ENTERTAINMENT) WILL BE AIR-CONDITIONED. AIR-CONDITIONING HAS BEEN MADE FOR NATURAL VENTILATION OF SPACES.
- ALL TOILETS/KITCHENS WILL BE MECHANICALLY VENTILATED. AIR FROM THE FLOOR WILL BE EXTRACTED INTO THE TOILETS/KITCHENS AND VENTED OUT THROUGH A VENT SHAFT.
- ALL SPACES (ROOM SPACES, RETAIL SPACES, SERVICE AREAS, PARKING BASEMENT ETC.) WILL BE AVAILABLE IN THE ROOM SPACES IS ONLY INCIDENTAL AND NOT ESSENTIAL TO THE FUNCTIONING OF THE BUILDING.
- 100% STANDBY GENERATING CAPACITY WILL BE PROVIDED FOR THE ENTIRE ELECTRICAL REQUIREMENT OF THE TOTAL SCHEME. THIS THEREFORE INCLUDES STANDBY GENERATION FOR ALL COMMON SERVICES, FIRE SERVICES, LIFTS ETC. AND ALSO THE ENTIRE ELECTRICAL AND TELECOMMUNICATIONS AIR-CONDITIONING, LIGHTS AND ALL ROOM EQUIPMENT.
- BASEMENT WILL BE ARTIFICIALLY VENTILATED.
- THIS BUILDING WILL BE SPRINKLED AS PER NBC NORMS.
- HANDICAP RAMP WITH RAILING
- ALL PARTITION ARE IN 100/200MM THICK IN BLOCK WORK.

LEGEND FOR PLUMBING

- 110 OD SWR JVC SOIL & VENT PIPE
- 110 OD SWR JVC WASTE & VENT PIPE
- 75 OD VENT PIPE
- FLUSHING WATER SUPPLY DN. TAKE PIPE
- DOMESTIC WATER SUPPLY DN. TAKE PIPE
- FLUSHING WATER SUPPLY RISER PIPE
- DOMESTIC WATER SUPPLY RISER PIPE
- 160 OD JVC RAIN WATER PIPE (TERRACE)

PLUMBING NOTE:-

- * URINAL TO FLOOR TRAP 63 OD JVC SOIL PIPE
- * WASH BASIN TO FLOOR TRAP 50 OD JVC WASTE PIPE
- * FLOOR DRAIN TO FLOOR TRAP 63 OD JVC WASTE PIPE
- * FLOOR TRAP TO VERTICAL WASTE STACK 110 OD WASTE PIPE
- * WC TO VERTICAL SOIL STACK 110 OD SOIL PIPE


SCHEDULE OF OPENINGS

TYPE	WIDTH	HEIGHT	SILL HT. UNIT	2100
D	900	2100	-	2100
D1	1000	2100	-	2100
D2	1500	2100	-	2100
D3	750	2100	-	2100
F00	2000	2100	-	2100
F001	1500	2100	-	2100
G/D	3425	2100	-	2100
GL	AS/PLAN	2100	-	2100


Digitally signed by
GIAN PRAKASH MATHUR
Date: 2021.10.30 14:38:10 +05'30'
ARCHITECT'S SIGN

APPROVAL OF BUILDING PLAN OF COMMERCIAL SITE
ADMEASURING 1.425 ACRES IN BLOCK-H FALLING IN THE
RESIDENTIAL PLOTTED COLONY OF AREA MEASURING 199.083
ACRES (- 57. GURGRAM MANESAR URBAN COMPLEX BEING
DEVELOPED BY M/s. PARYAT INFRASTRUCTURE PVT. LTD.
Dated 27.07.2004 IN
No. 199/2004/199/083

GROUND FLOOR PLAN
DATE: 17/9/2021
05

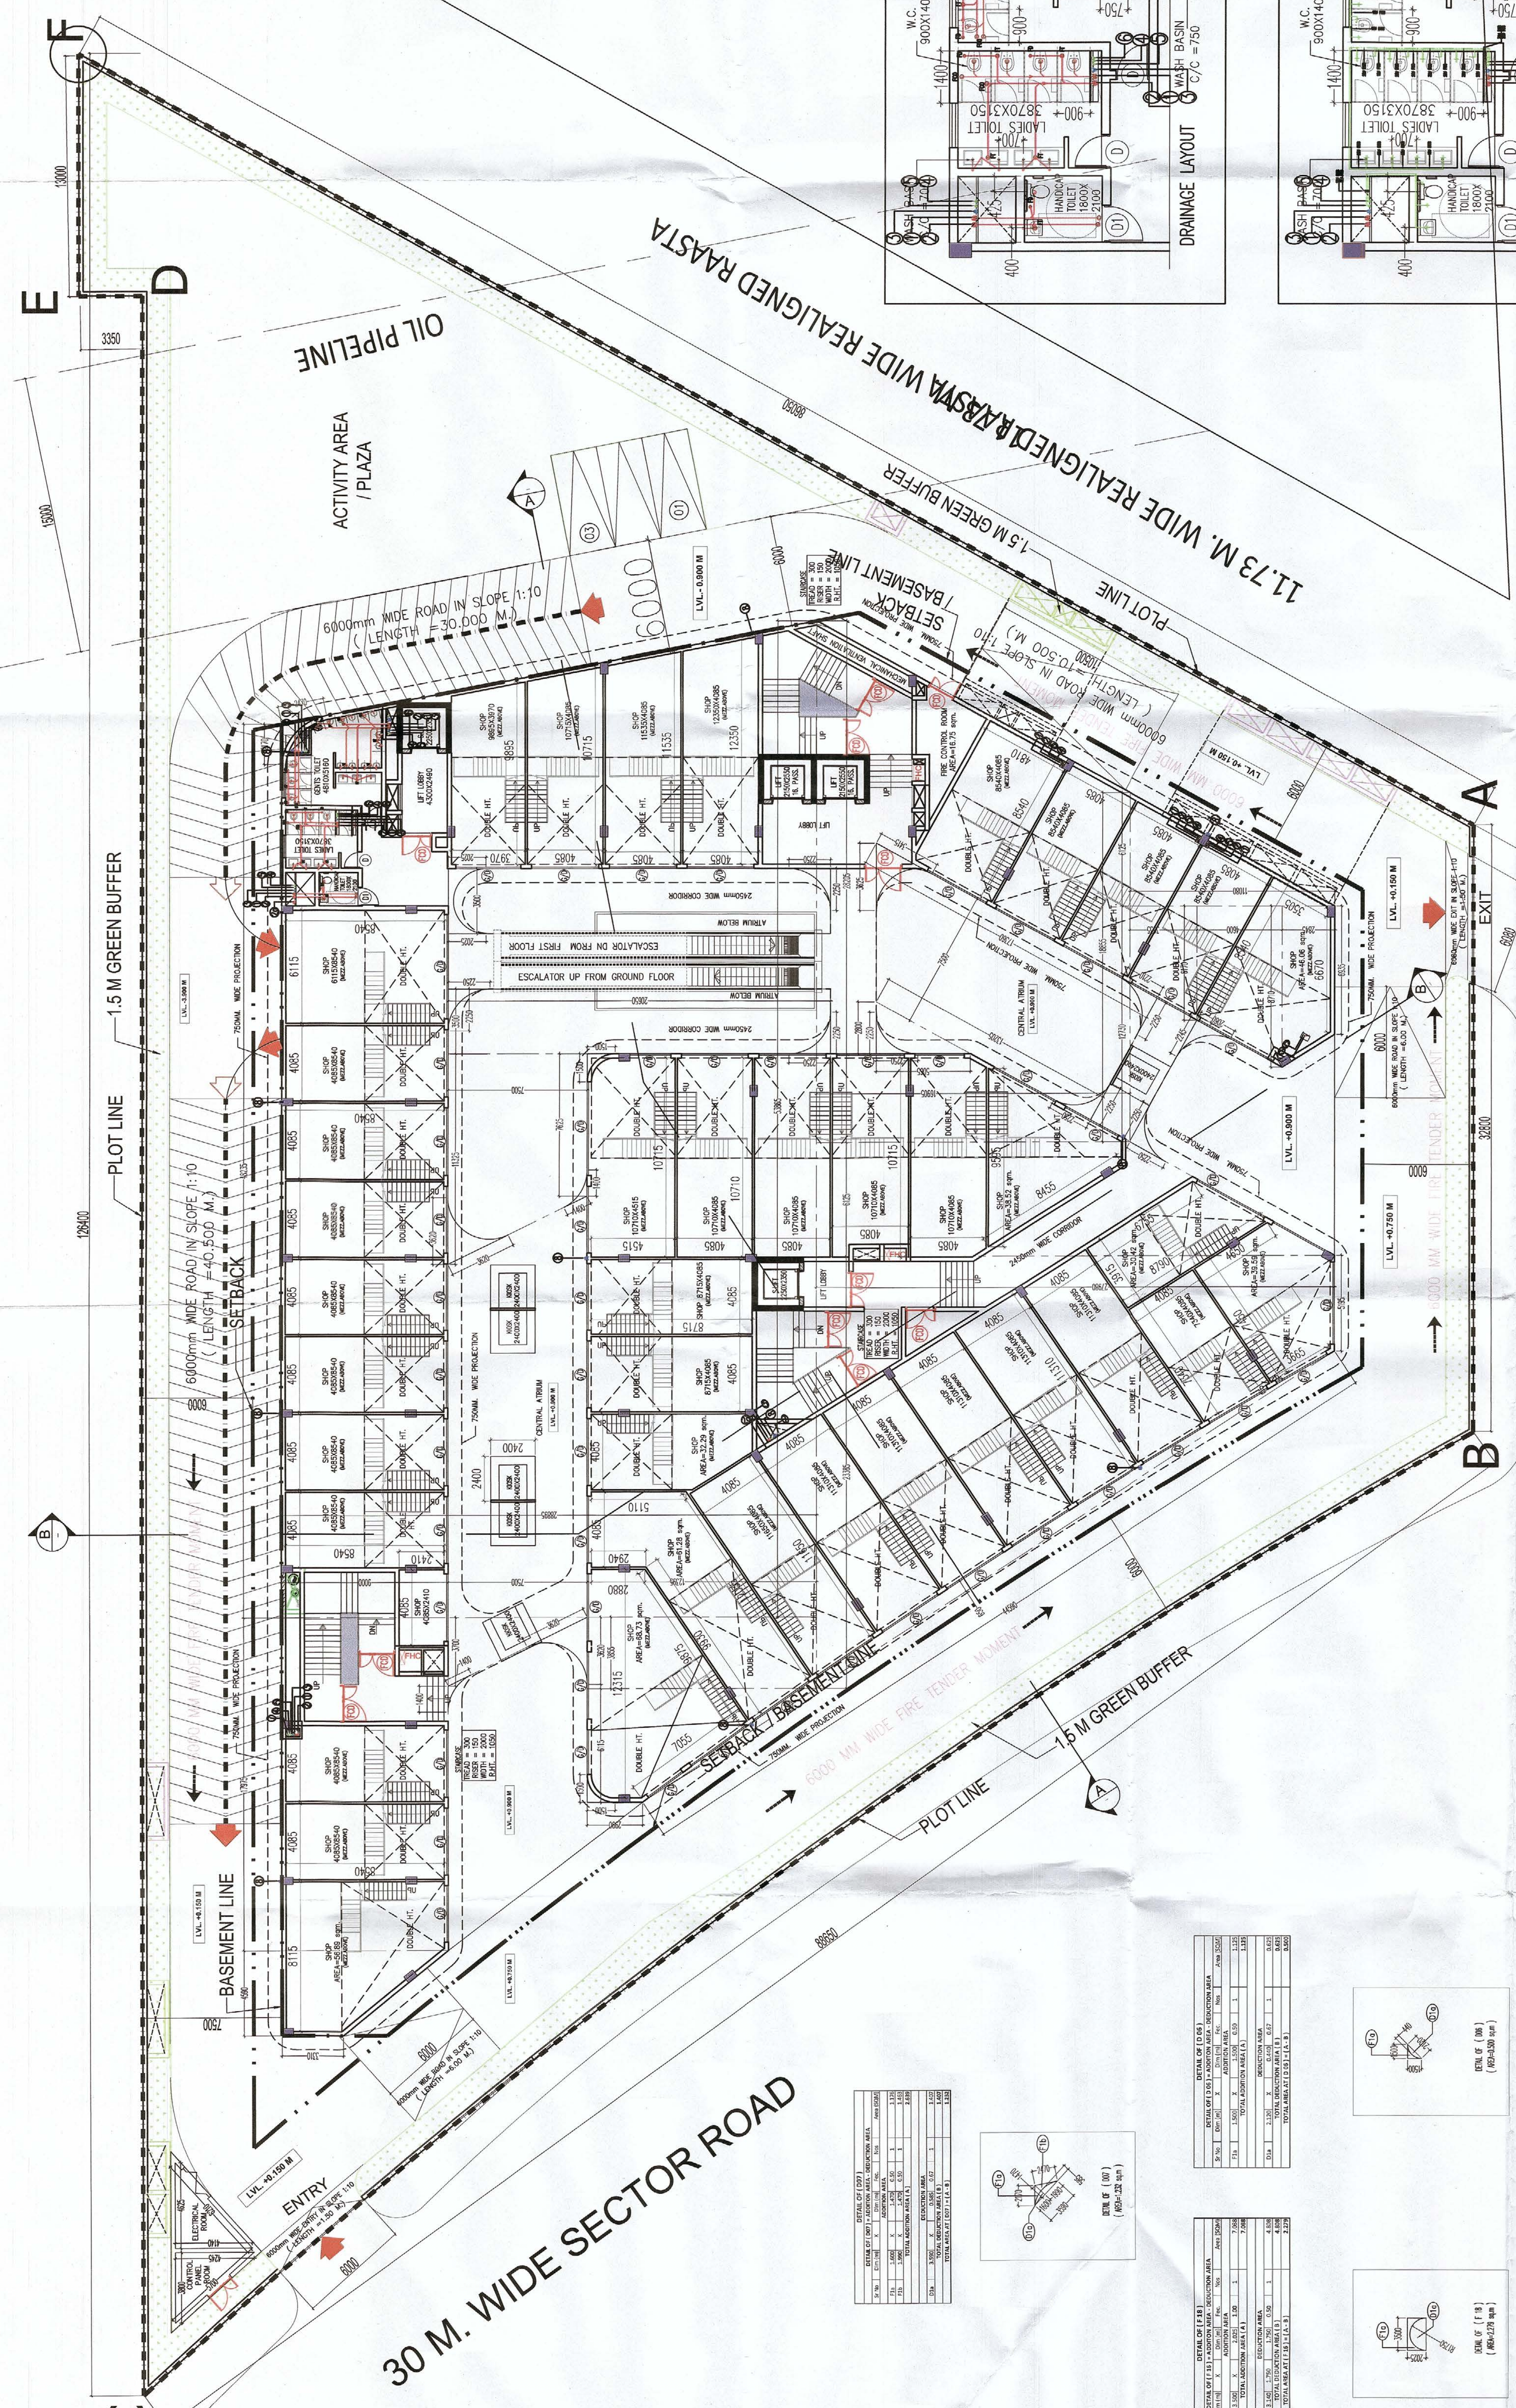

GROUND FLOOR PLAN
LVL. +0.00 M

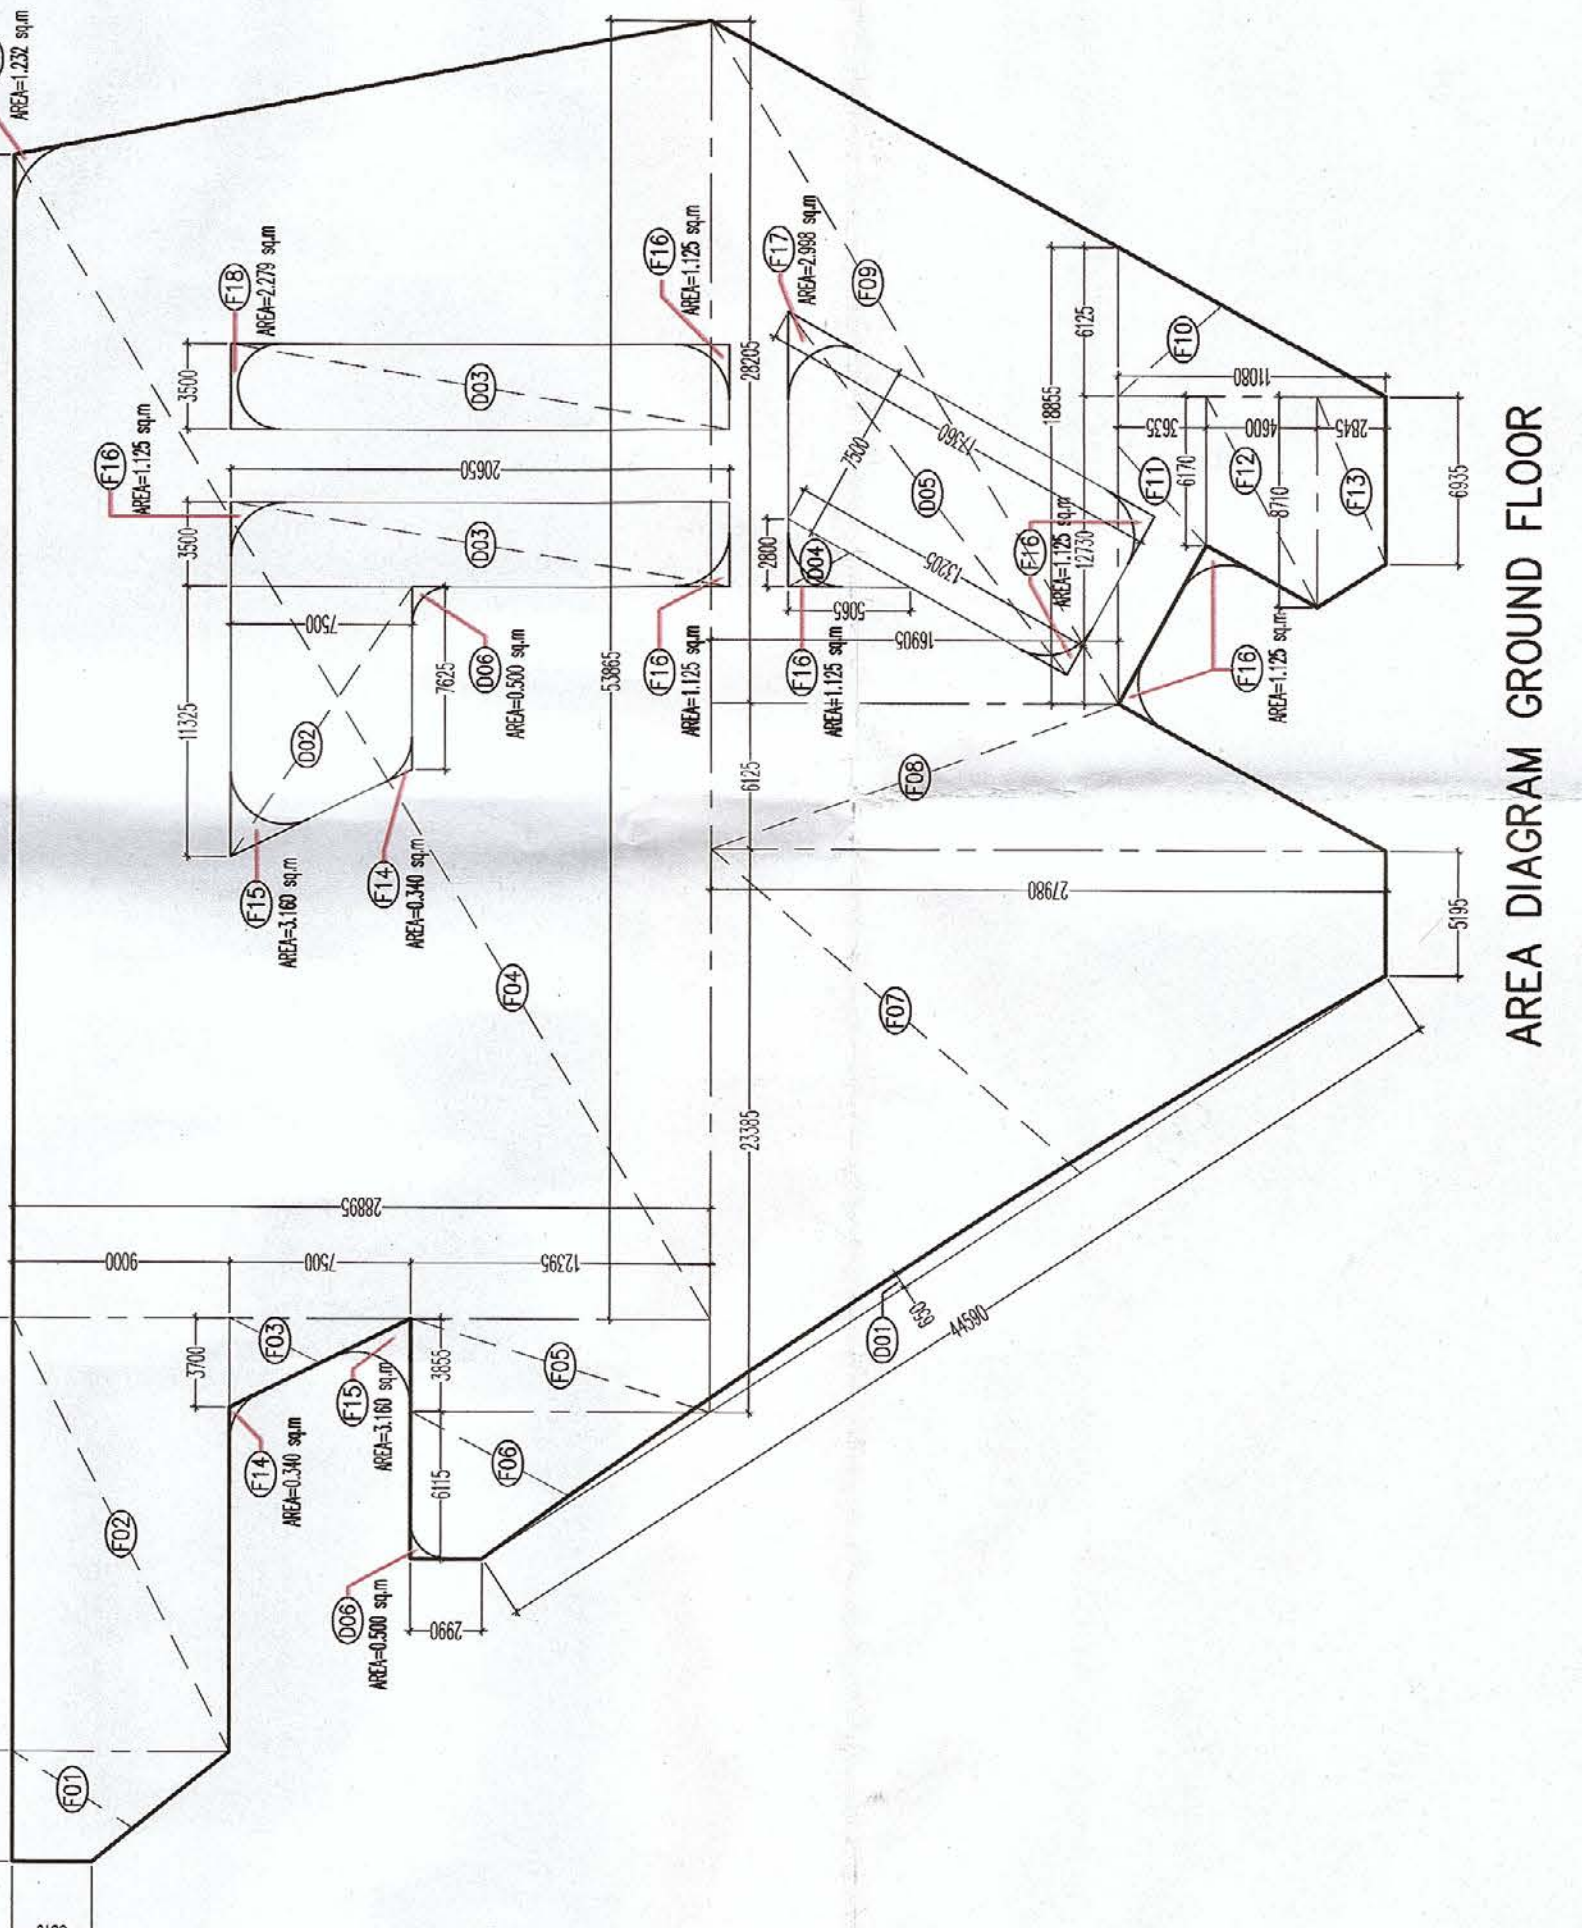

