

NOTES

THIS DEVELOPMENT HAS BEEN CONCEIVED, DESIGNED AND DRAFTED ON THE BASIS OF THE FOLLOWING AND DRAFTED ON THE BASIS OF THE FOLLOWING (LIKE SHOP AREAS, ENTERTAINMENT) WILL BE AIR-CONDITIONED. THEREFORE, PROVISION HAS BEEN MADE FOR NATURAL VENTILATION OF SPACES.

2. ALL TOILETS/KITCHENS WILL BE MECHANICALLY VENTILATED. CONDITIONED AIR FROM THE FLOOR WILL BE SUCKED IN TO THE TOILETS/KITCHENS AND VENTED OUT THROUGH A VENT SHAFT.

3. ALL SPACES (ROOM SPACES, RETAIL SPACES, SERVICE AREAS, PARKING BASEMENT, ETC.) WILL BE ARTIFICIALLY LIT. ANY NATURAL LIGHT WHICH IS AVAILABLE IN THE ROOMS IS NOT ESSENTIAL TO THE FUNCTIONING OF THE BUILDING.

4. 100% STANDBY GENERATING CAPACITY WILL BE PROVIDED FOR THE ENTIRE ELECTRICAL EQUIPMENT OF THE BUILDING. THEREFORE, PROVISIONS FOR STANDBY GENERATION FOR ALL COMMON SERVICES, FIRE SERVICES, LIFTS ETC. AND ALSO THE ENTIRE ELECTRICAL LOAD FOR VENTILATION, AIR-CONDITIONING, LIGHTS AND ALL ROOM EQUIPMENT.

5. BASEMENT WILL BE ARTIFICIALLY VENTILATED.

6. THIS BUILDING WILL BE SPRINKLED AS PER NBC NORMS.

7. HANDICAP RAMP WITH RAILING

8. ALL PARTITION ARE IN 100/200MM THICK IN BLOCK WORK.

LEGEND FOR PLUMBING

- 110 OD SWR UPVC SOIL & VENT PIPE
- 110 OD SWR UPVC WASTE & VENT PIPE
- 75 OD VENT PIPE
- FLUSHING WATER SUPPLY DN. TAKE PIPE
- DOMESTIC WATER SUPPLY DN. TAKE PIPE
- FLUSHING WATER SUPPLY RISER PIPE
- DOMESTIC WATER SUPPLY RISER PIPE
- 160 OD UPVC RAIN WATER PIPE (TERRACE)


PLUMBING NOTE:-

- * URINAL TO FLOOR TRAP 63 OD UPVC SOIL PIPE
- * WASH BASIN TO FLOOR TRAP 50 OD UPVC WASTE PIPE
- * FLOOR DRAIN TO FLOOR TRAP 63 OD UPVC WASTE PIPE
- * FLOOR TRAP TO VERTICAL WASTE STACK 110 OD WASTE PIPE
- * WC TO VERTICAL SOIL STACK 110 OD SOIL PIPE

GIAN
Prakash
MATHUR
ARCHITECT'S SIGN



OWNER'S SIGN
APPROVAL OF BUILDING PLAN OF COMMERCIAL SITE
ADMEASURING 1.425 ACRES IN BLOCK-H FALLING IN THE
RESIDENTIAL PLOTTED COLONY OF AREA MEASURING 199.063
ACRES, IN CHURURU, KANNARA GRAM, COMPLEX BEING
DEVELOPED BY M/s. PARYAT INFRASTRUCTURE PVT. LTD.

TERRACE PLAN
SB-10/12
10


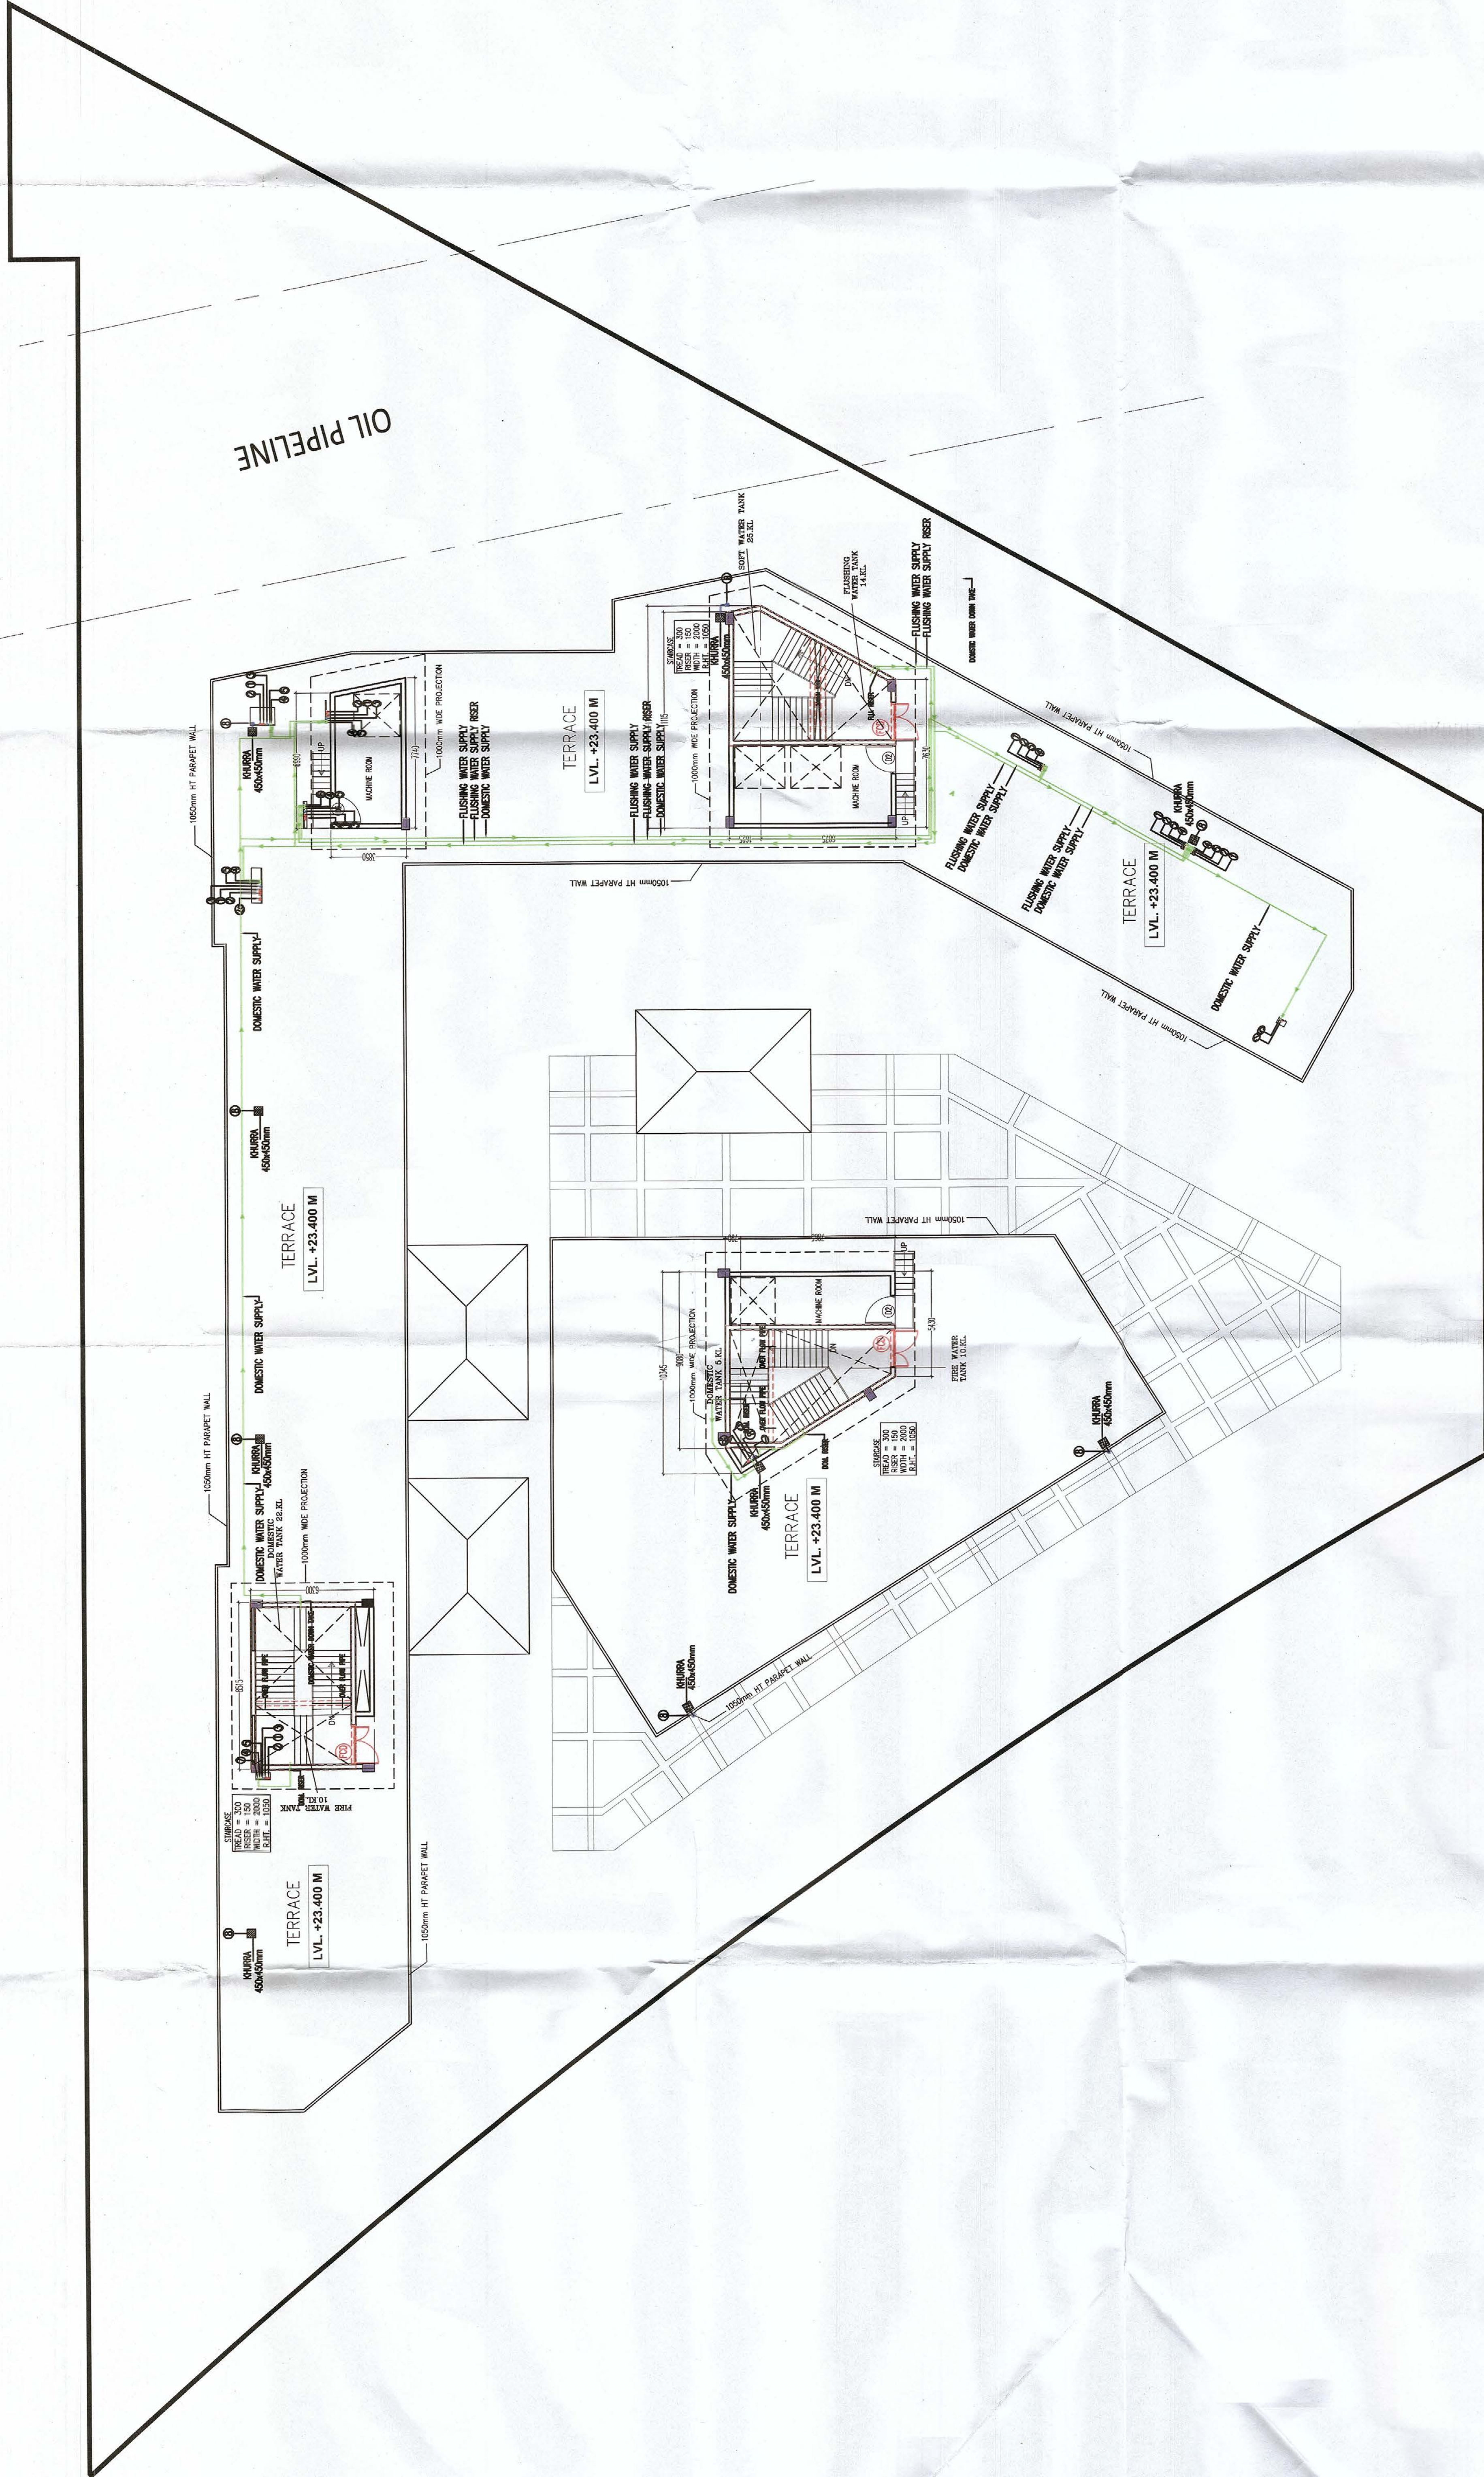


SCHEDULE OF OPENINGS				
TYPE	WIDTH	HEIGHT	SILL HT.	LINTEL
D	900	2100	—	2100
D1	1000	2100	—	2100
D2	1500	2100	—	2100
D3	750	2100	—	2100
FCD	2000	2100	—	2100
FCD1	1500	2100	—	2100
G/D	3425	2100	—	2100
GL	AS/PLAN	2100	—	2100

TERRACE AREA CALCULATION									
MACHINE ROOM & MUMTY AREA					O.H. WATER TANK				
S/No	Dim (m)	X	Y	Area (SQM)	S/No	Dim (m)	X	Y	Area (SQM)
M01	8.535	6.300	1.00	53.645	W1	8.535	6.300	1.00	53.645
M02	6.990	7.740	2.2 X 3.850	28.355	W2	6.990	7.740	2.2 X 3.850	28.355
M03	11.115	11.435	2.2 X 4.825	18.321	W3	11.115	11.435	2.2 X 4.825	18.321
M04	5.430	10.345	2.2 X 7.865	62.035	W4	5.430	10.345	2.2 X 7.865	62.035
M05	10.345	9.080	2.2 X 0.750	7.672	W5	10.345	9.080	2.2 X 0.750	7.672
TOTAL MUMTY AREA (A)					TOTAL NON FAR AREA AT TERRACE FLOOR (A+B)				
235.985					383.105				

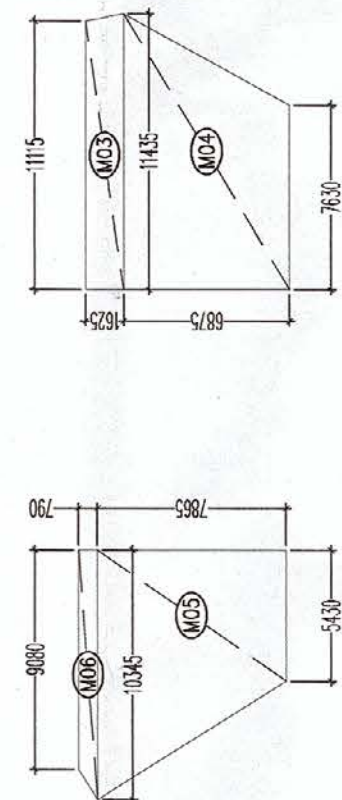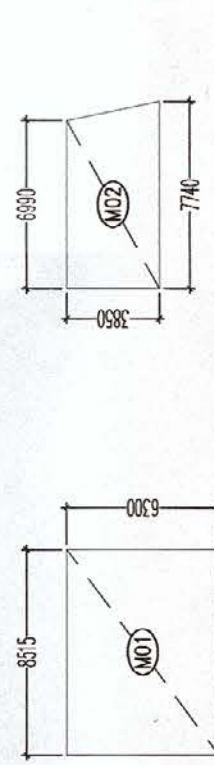

AREA DIAGRAM TERRACE FLOOR
(MACHINE ROOM & MUMTY)

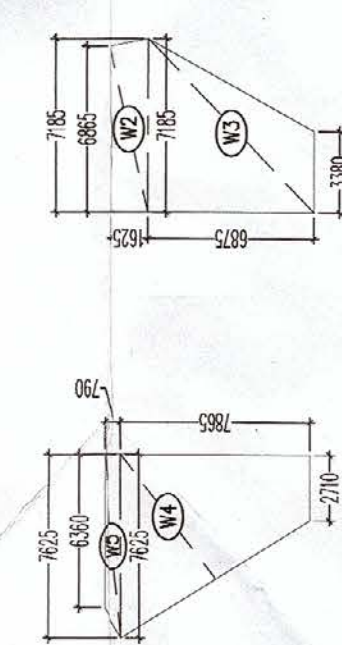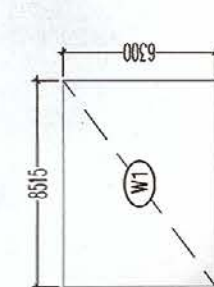

AREA DIAGRAM TERRACE FLOOR
(O.H. TANK)