

NOTES

- THIS DEVELOPMENT HAS BEEN CONCEIVED, DESIGNED AND DRAFTED ON THE BASIS OF THE FOLLOWING:
1. ALL USABLE OFFICE SPACES/RETAIL SPACES (LIKE SHOP AREAS, ENTERTAINMENT) WILL BE PROVIDED WITH NATURAL VENTILATION AND THEREFORE NO PROVISION HAS BEEN MADE FOR NATURAL VENTILATION OF SPACES.
 2. ALL TOILETS/KITCHENS WILL BE MECHANICALLY VENTILATED. EXHAUST AIR FROM THE TOILETS AND KITCHENS WILL BE SUCKED IN THROUGH A VENT SHIRT AND VENTED OUT THROUGH A VENT SHIRT.
 3. ALL SPACES (ROOM SPACES/RETAIL SPACES, SERVICE AREAS/BASEMENT ETC) WILL BE AVAILABLE IN THE ROOM SPACES IS ONLY INCIDENTAL AND NOT ESSENTIAL TO THE FUNCTIONING OF THE BUILDING.
 4. 100% STANDBY GENERATING CAPACITY WILL BE PROVIDED FOR THE ENTIRE ELECTRICAL REQUIREMENT OF THE TOTAL SCHEME. THIS THEREFORE INCLUDES STANDBY GENERATION FOR ALL COMMON SERVICES, ELEVATORS, LIFTS ETC, AND ALSO THE ENTIRE ELECTRICAL LOAD OF THE BUILDING INCLUDING LIGHTS AND ALL ROOM EQUIPMENT.
 5. BASEMENT WILL BE ARTIFICIALLY VENTILATED.
 6. THIS BUILDING WILL BE SPRINKLED AS PER NBC NORMS.
 7. HANDICAP RAMP WITH RAILING
 8. ALL PARTITION ARE IN 100/200MM THICK IN BLOCK WORK.

LEGEND FOR PLUMBING

- ① 110 OD SWR UPVC SOIL & VENT PIPE
- ② 110 OD SWR UPVC WASTE & VENT PIPE
- ③ 75 OD VENT PIPE
- ④ FLUSHING WATER SUPPLY DN. TAKE PIPE
- ⑤ DOMESTIC WATER SUPPLY DN. TAKE PIPE
- ⑥ FLUSHING WATER SUPPLY RISER PIPE
- ⑦ DOMESTIC WATER SUPPLY RISER PIPE
- ⑧ 160 OD UPVC RAN WATER PIPE (TERRACE)


PLUMBING NOTE:-

- * URINAL TO FLOOR TRAP 63 OD UPVC SOIL PIPE
- * WASH BASIN TO FLOOR TRAP 50 OD UPVC WASTE PIPE
- * FLOOR DRAIN TO FLOOR TRAP 63 OD UPVC WASTE PIPE
- * WC TRAP TO VERTICAL WASTE STACK 110 OD WASTE PIPE
- * WC TO VERTICAL SOIL STACK 110 OD SOIL PIPE

GIAN
Prakash
MATHUR
OWNERS SIGN
ARCHITECT'S SIGN

PROJECT -
APPROVAL OF BUILDING PLAN OF COMMERCIAL SITE
MEASURING 1.425 ACRES IN BLOCK-H FALLING IN THE
RESIDENTIAL PLOTTED COLONY OF AREA MEASURING 199.063
ACRES (*[Signature]*)
SECTOR - 57, GURUGRAM MANESAR URBAN COMPLEX BEING
DEVELOPED BY M/s. PARYAPT INFRASTRUCTURE PVT. LTD.

THIRD FLOOR PLAN
DATE: 17/09/2021
SCALE: 1/100
09

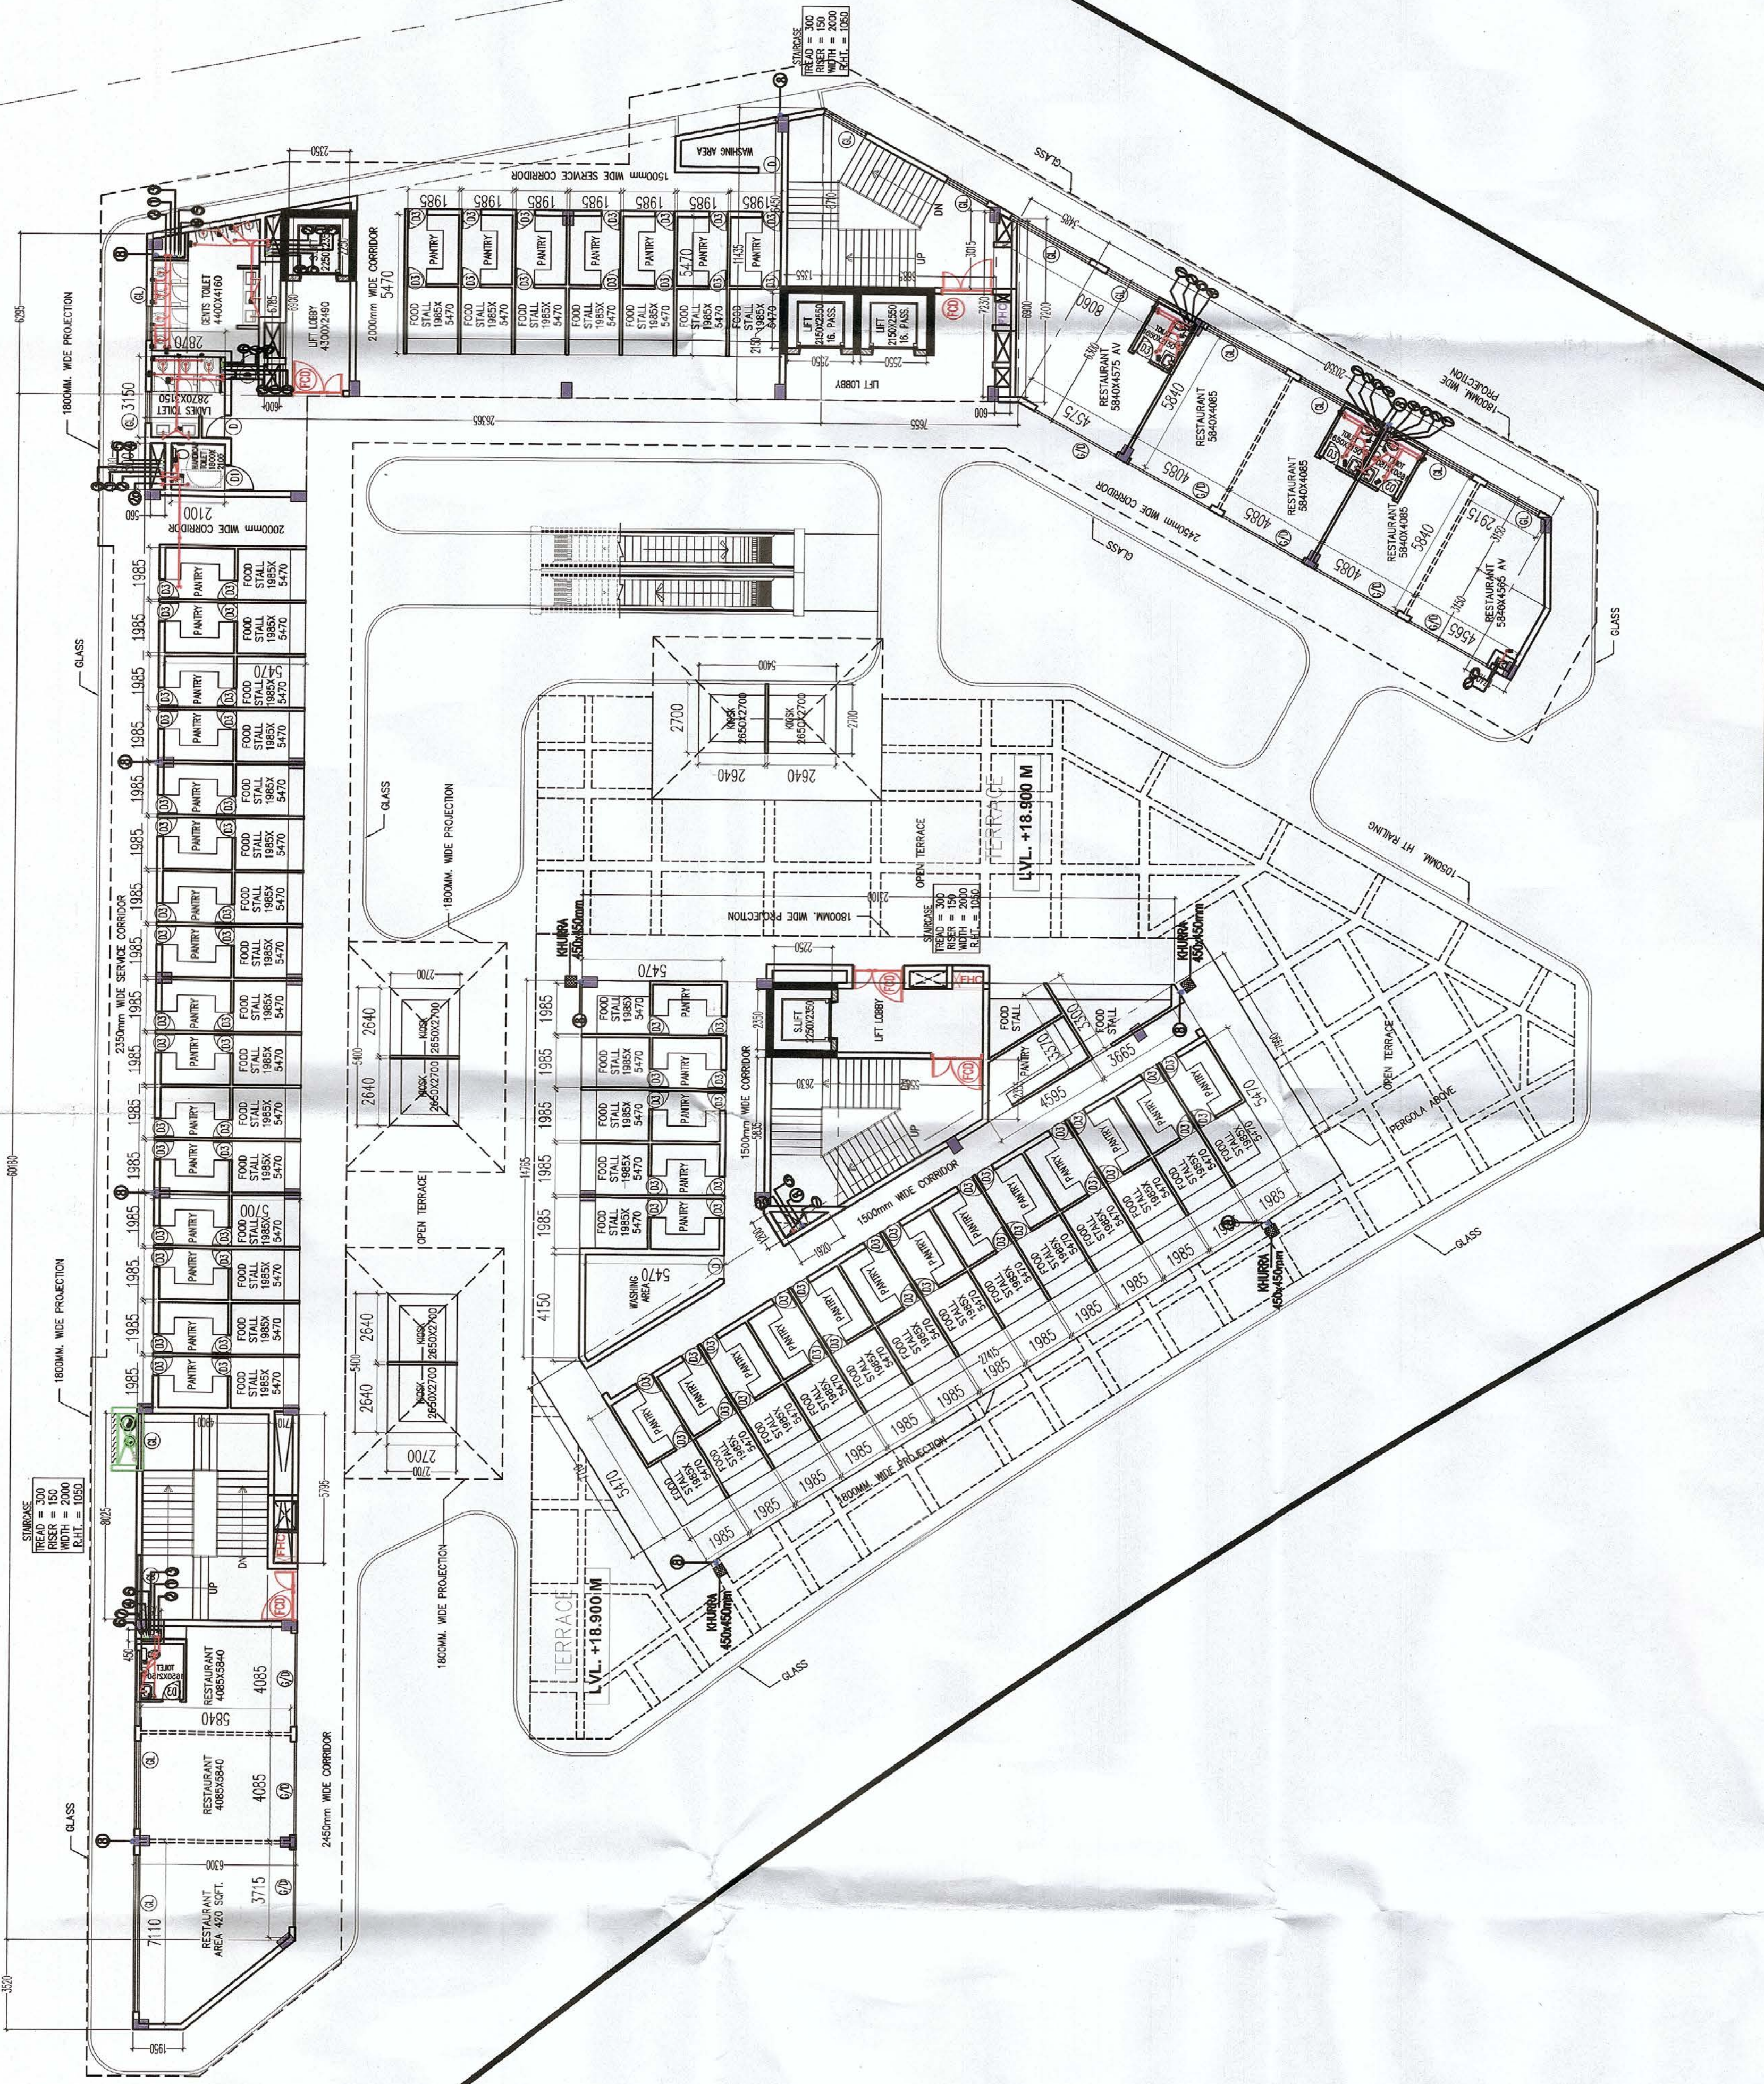

THIRD FLOOR PLAN
LVL. +18.90 M

SCHEDULE OF OPENINGS					
TYPE	WIDTH	HEIGHT	SILL HT.	UNTEL	
D	900	2100	-	2100	
D1	1000	2100	-	2100	
D2	1500	2100	-	2100	
D3	750	2100	-	2100	
F00	2000	2100	-	2100	
F001	1500	2100	-	2100	
G/D	3425	2100	-	2100	
GL	AS/PLAN	2100	-	2100	

THIRD TOILET CALCULATION					
TOTAL FLOOR AREA AT THIRD FLOOR			TOTAL REQUIRED		
NO.	AREA (SQ. M)	POPULATION	MALE	FEMALE	POPULATION
